


REFER TO TCP 100.01 FOR SIGN SPACING AND TAPER LENGTHS

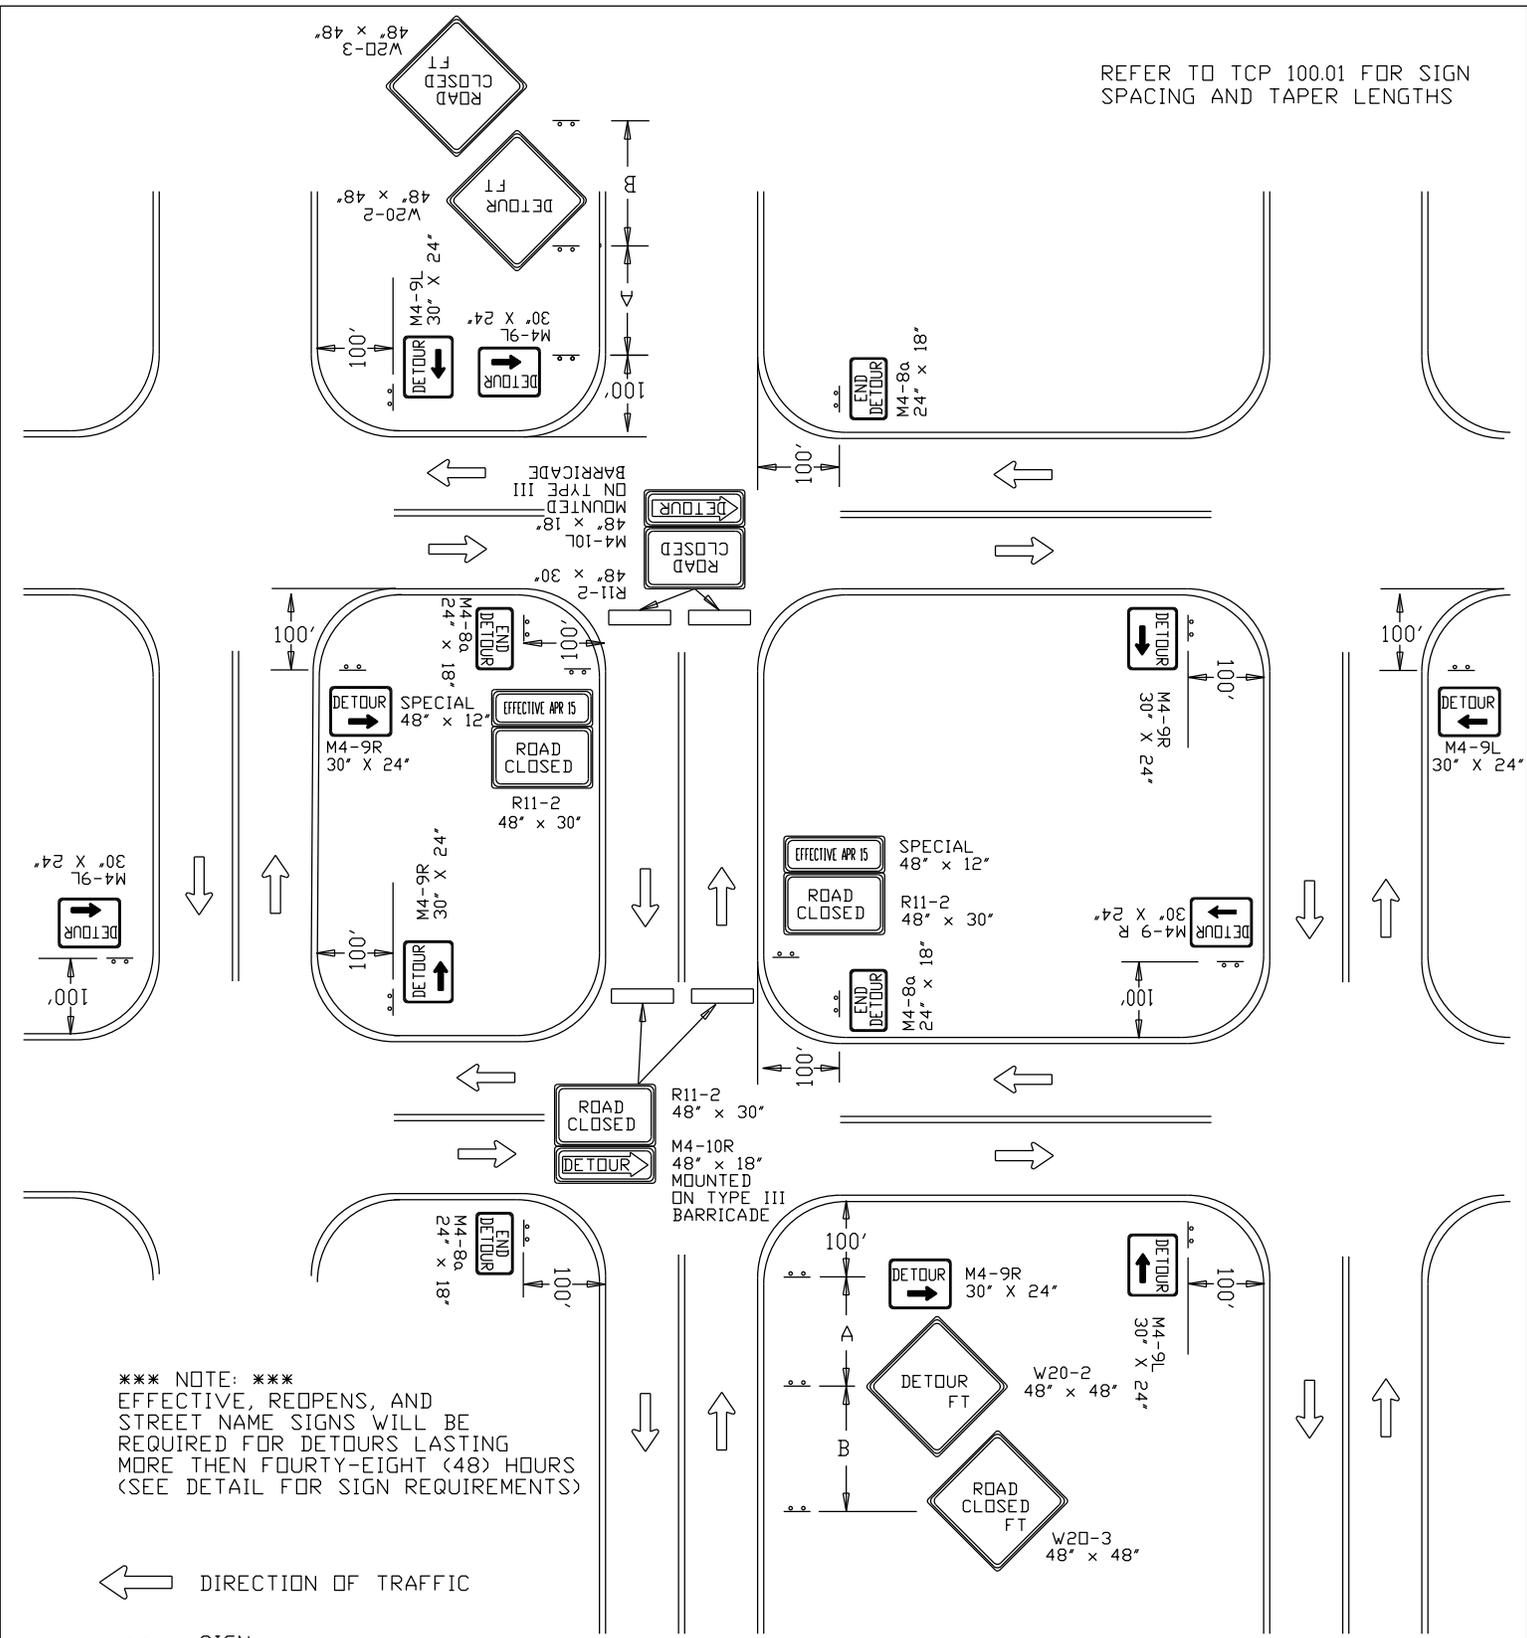

*** NOTE: ***
EFFECTIVE, REOPENS, AND STREET NAME SIGNS WILL BE REQUIRED FOR DETOURS LASTING MORE THEN FOURTY-EIGHT (48) HOURS (SEE DETAIL FOR SIGN REQUIREMENTS)

- DIRECTION OF TRAFFIC
 - SIGN
 - WORK SITE
 - TYPE III BARRICADE
 - TRAFFIC DRUMS OR CONES
- S¹=30 FT.
S²=10 FT.

	DATE	07-01-16		TRAFFIC OPERATIONS SECTION MONTGOMERY COUNTY, MARYLAND
	DES. BY	MCDPWT		TRAFFIC CONTROL FOR TEMPORARY DETOUR
	DRAWN BY	TCLE		APPROVED
	SCALE	NTS		_____ CHIEF, TRAFFIC OPERATIONS SECTION
				STANDARD TCP-110.02 OF SHEETS
	REVISION BY	DATE	APPROVED	