


BLACK LEGEND ON ORANGE BACKGROUND

48" X 12" SHALL BE MOUNTED ATOP
R11-2 ROAD CLOSED SIGNS

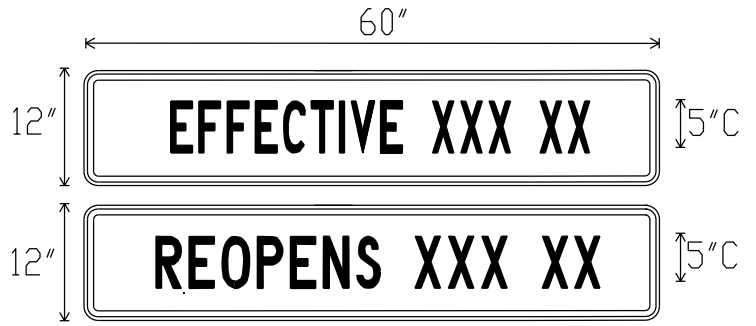

BLACK LEGEND ON ORANGE BACKGROUND

60" X 12" SHALL BE MOUNTED ATOP
R11-3 & R11-4 ROAD CLOSED SIGNS

ROAD CLOSED AND EFFECTIVE SIGNS SHALL BE PLACED TWO (2) WEEKS PRIOR TO THE ROAD CLOSURE. THE EFFECTIVE SIGN SHALL BE REMOVED AND REPLACED WITH THE REOPENS SIGN TWO DAYS AFTER THE ACTUAL DATE OF THE ROAD CLOSURE.



BLACK LEGEND ON WHITE BACKGROUND

FOR EXTENDED CLOSURES A "STREET NAME" SIGN
SHALL BE MOUNTED ATOP ALL M4-9 (DETOUR) SIGNS
ALONG ROADWAYS USED FOR THE DETOUR

IF ADDITIONAL LINES OF TEXT ARE NECESSARY,
INCREASE HEIGHT IN INCREMENTS OF 12"

			DATE 07-01-16	TRAFFIC OPERATIONS SECTION MONTGOMERY COUNTY, MARYLAND	
			DES. BY MCDPW/T	SIGN DETAILS FOR TEMPORARY DETOUR	
			DRAWN BY TCLE		
			SCALE NTS	APPROVED _____ CHIEF, TRAFFIC OPERATIONS SECTION	
				STANDARD TCP-110.02.01 ____ OF ____ SHEETS	
REVISION BY	DATE	APPROVED			