



SN-01

NO.	REVISION	BY	APP'D	DATE

DESIGNED BY: MIKJ	DATE: DECEMBER 2025
DRAWN BY: MIKJ	DATE: DECEMBER 2025
CHECKED BY: MCG	DATE: DECEMBER 2025
DRAWING NO.: SN-01	

DEPARTMENT OF TRANSPORTATION
DIVISION OF TRAFFIC ENGINEERING & OPERATIONS
MONTGOMERY COUNTY, MARYLAND

Montgomery County, Maryland
Traffic Engineering And Operations Section
APPROVED
FOR _____
BY _____
Date _____

TRAFFIC CALMING CONCEPT
HINES ROAD FROM CASHELL ROAD
TO MD 97 (GEORGIA AVENUE)
SCALE: 1" = 20'



BY: JuddM2



SN-02


NO.	REVISION	BY	APP'D	DATE

DESIGNED BY: MIKJ DATE: DECEMBER 2025
 DRAWN BY: MIKJ DATE: DECEMBER 2025
 CHECKED BY: MCG DATE: DECEMBER 2025
 DRAWING NO.: SN-02

DEPARTMENT OF TRANSPORTATION
 DIVISION OF TRAFFIC ENGINEERING & OPERATIONS
 MONTGOMERY COUNTY, MARYLAND

Montgomery County, Maryland
 Traffic Engineering And Operations Section
APPROVED
 FOR _____
 BY _____
 Date _____

TRAFFIC CALMING CONCEPT
 HINES ROAD FROM CASHELL ROAD
 TO MD 97 (GEORGIA AVENUE)
 SCALE: 1" = 20'

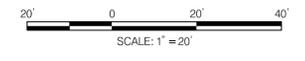

BY: JuddM2

PLOTTED: 3/7/2026
 FILE: \\svgroup.stvnc.com\sv3\DGPA\Vol3\Projects\4022666\4022666_001\90_CAD_Models_and_Sheets\04_CT_Transportation\Hines Road - HD Concept\PSN-2002_Hines.dgn



MATCH LINE - SEE SHEET SN-02

MATCH LINE - SEE SHEET SN-04

SN-03

NO.	REVISION	BY	APP'D	DATE

DESIGNED BY: MIKJ DATE: DECEMBER 2025
 DRAWN BY: MIKJ DATE: DECEMBER 2025
 CHECKED BY: MCG DATE: DECEMBER 2025
 DRAWING NO.: SN-03

Montgomery County, Maryland
 Traffic Engineering And Operations Section

APPROVED


FOR _____
 BY _____
 Date _____

DEPARTMENT OF TRANSPORTATION
 DIVISION OF TRAFFIC ENGINEERING & OPERATIONS
 MONTGOMERY COUNTY, MARYLAND

TRAFFIC CALMING CONCEPT

HINES ROAD FROM CASHELL ROAD
 TO MD 97 (GEORGIA AVENUE)

SCALE: 1" = 20'

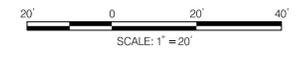

BY: JuddM2



MATCH LINE - SEE SHEET SN-03

MATCH LINE - SEE SHEET SN-05

SN-04


NO.	REVISION	BY	APP'D	DATE

DESIGNED BY: MIKJ DATE: DECEMBER 2025
 DRAWN BY: MIKJ DATE: DECEMBER 2025
 CHECKED BY: MCG DATE: DECEMBER 2025
 DRAWING NO.: SN-04

DEPARTMENT OF TRANSPORTATION
 DIVISION OF TRAFFIC ENGINEERING & OPERATIONS
 MONTGOMERY COUNTY, MARYLAND

Montgomery County, Maryland
 Traffic Engineering And Operations Section
APPROVED
 FOR _____
 BY _____
 Date _____

TRAFFIC CALMING CONCEPT
 HINES ROAD FROM CASHELL ROAD
 TO MD 97 (GEORGIA AVENUE)
 SCALE: 1" = 20'

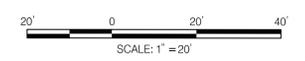

BY: JuddM2



MATCH LINE - SEE SHEET SN-04

MATCH LINE - SEE SHEET SN-06

SN-05

NO.	REVISION	BY	APP'D	DATE	DESIGNED BY: MIKJ	DATE: DECEMBER 2025	DEPARTMENT OF TRANSPORTATION DIVISION OF TRAFFIC ENGINEERING & OPERATIONS MONTGOMERY COUNTY, MARYLAND
					DRAWN BY: MIKJ	DATE: DECEMBER 2025	
					CHECKED BY: MCG	DATE: DECEMBER 2025	
					DRAWING NO.: SN-05		
					Montgomery County, Maryland Traffic Engineering And Operations Section APPROVED		TRAFFIC CALMING CONCEPT HINES ROAD FROM CASHELL ROAD TO MD 97 (GEORGIA AVENUE)
					FOR _____ BY _____ Date _____		



BY: JuddM2



MATCH LINE - SEE SHEET SN-05

MATCH LINE - SEE SHEET SN-07

SN-06


NO.	REVISION	BY	APP'D	DATE

DESIGNED BY: MIKJ DATE: DECEMBER 2025
 DRAWN BY: MIKJ DATE: DECEMBER 2025
 CHECKED BY: MCG DATE: DECEMBER 2025
 DRAWING NO.: SN-06


DEPARTMENT OF TRANSPORTATION
 DIVISION OF TRAFFIC ENGINEERING & OPERATIONS
 MONTGOMERY COUNTY, MARYLAND

Montgomery County, Maryland
 Traffic Engineering And Operations Section
APPROVED
 FOR _____
 BY _____
 Date _____

TRAFFIC CALMING CONCEPT
 HINES ROAD FROM CASHELL ROAD
 TO MD 97 (GEORGIA AVENUE)
 SCALE: 1" = 20'

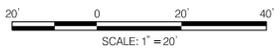

BY: JuddM2

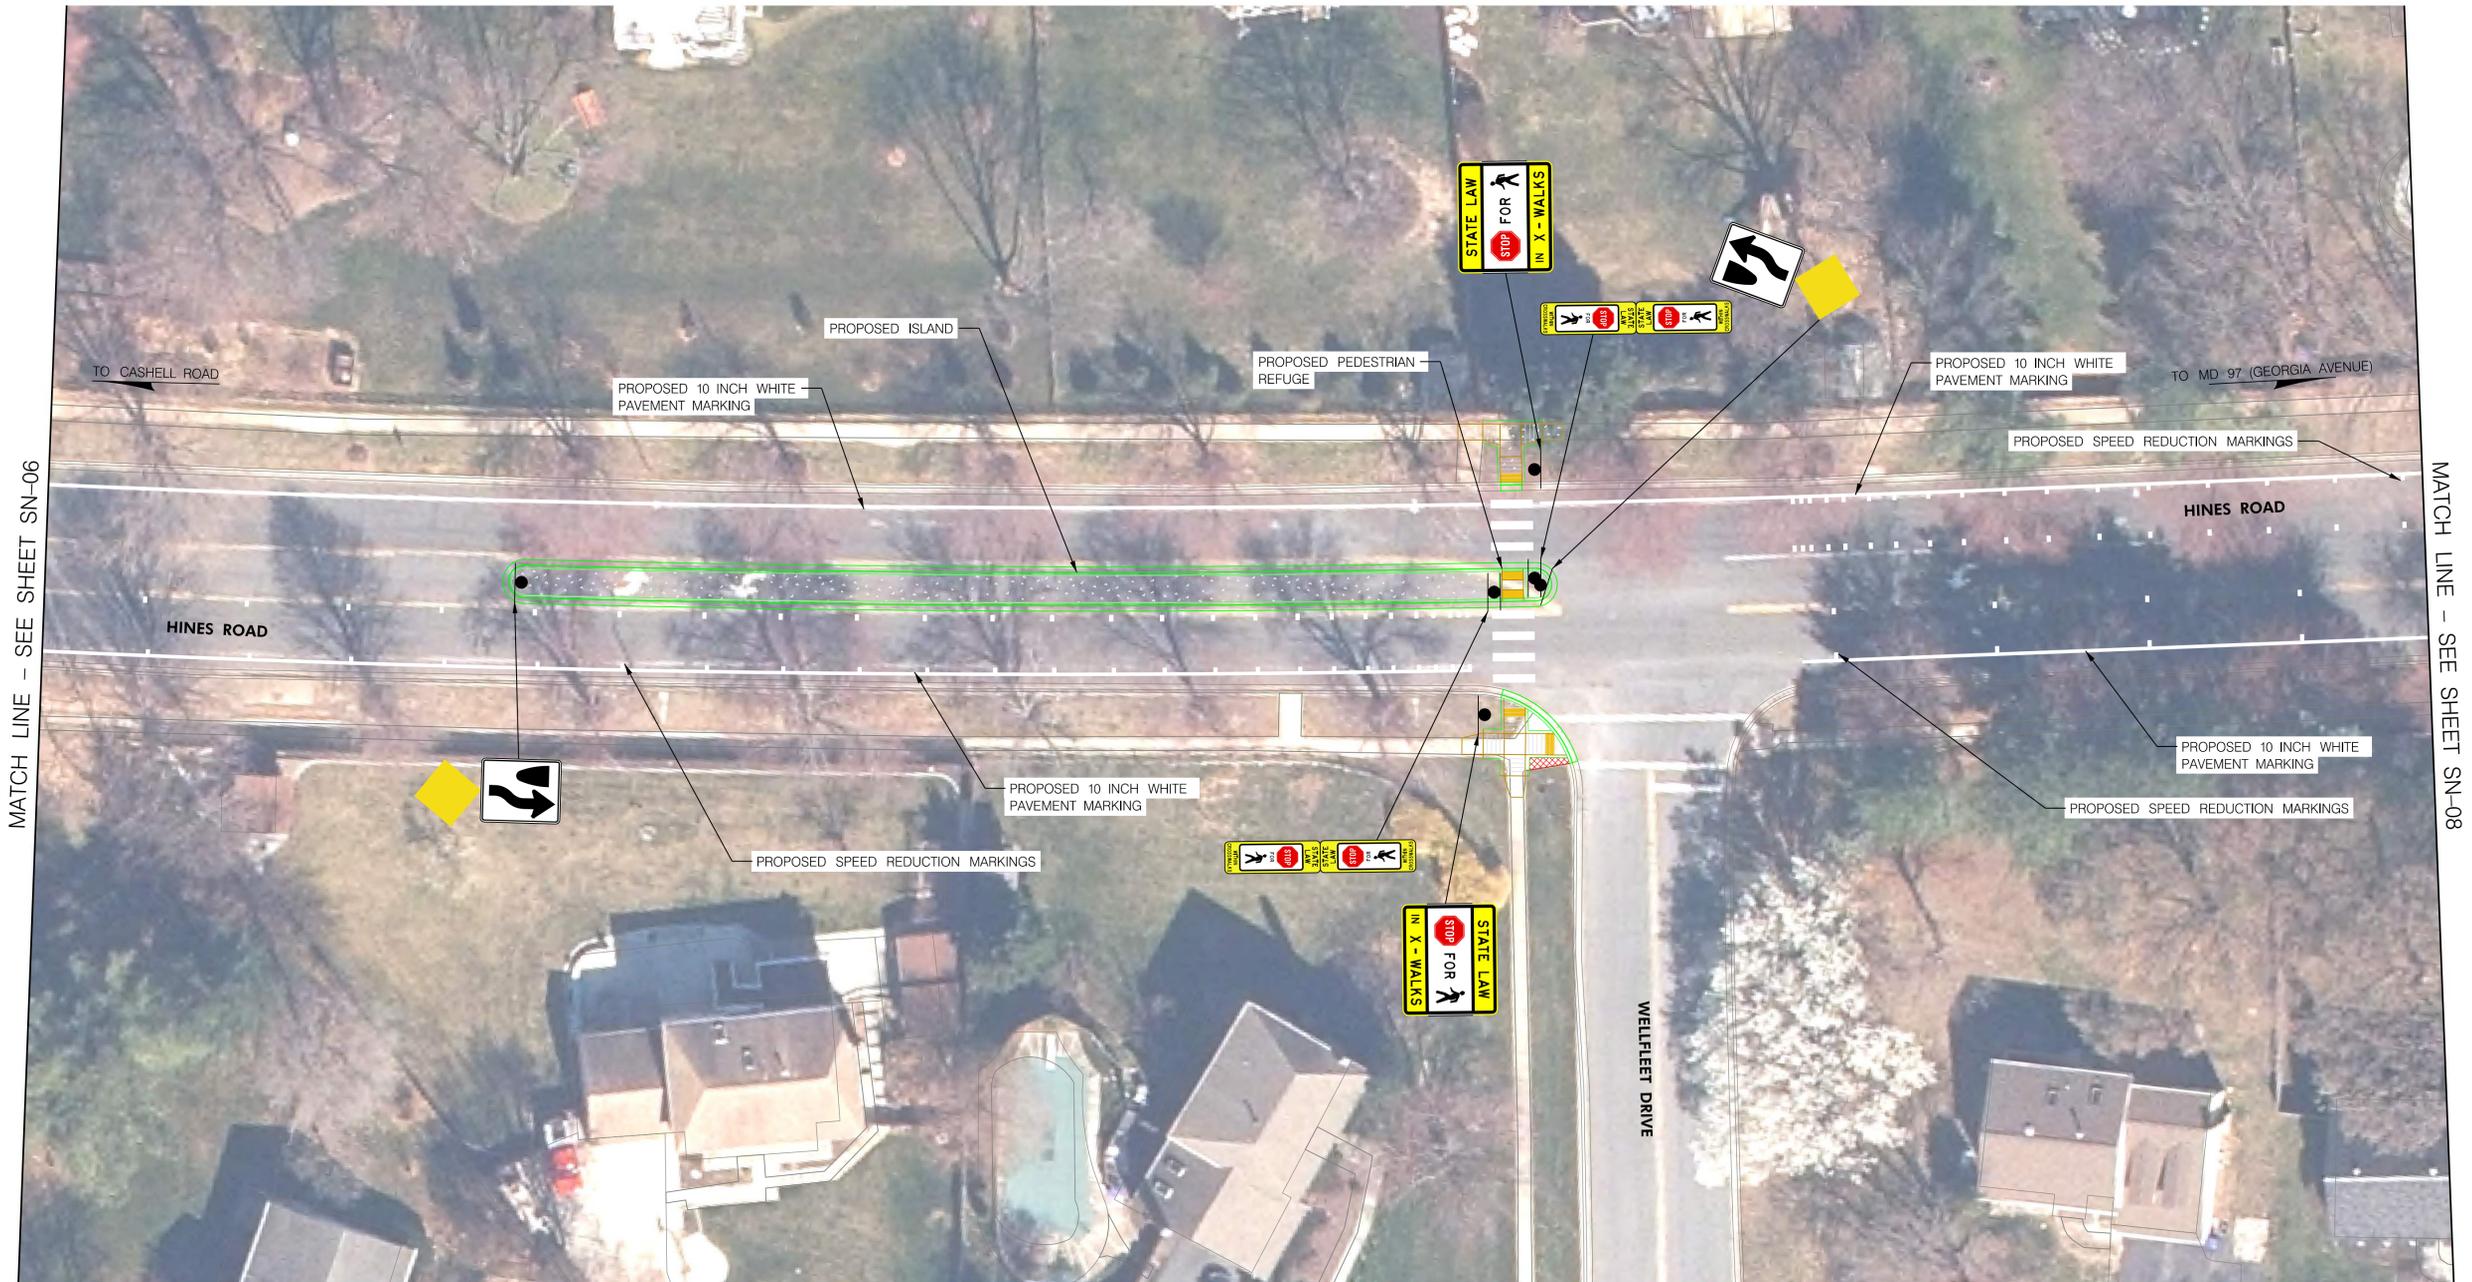

MATCH LINE - SEE SHEET SN-06

MATCH LINE - SEE SHEET SN-08

SN-07


NO.	REVISION	BY	APP'D	DATE

DESIGNED BY: MIKJ DATE: DECEMBER 2025
 DRAWN BY: MIKJ DATE: DECEMBER 2025
 CHECKED BY: MCG DATE: DECEMBER 2025
 DRAWING NO.: SN-07


DEPARTMENT OF TRANSPORTATION
 DIVISION OF TRAFFIC ENGINEERING & OPERATIONS
 MONTGOMERY COUNTY, MARYLAND

Montgomery County, Maryland
 Traffic Engineering And Operations Section
APPROVED
 FOR _____
 BY _____
 Date _____

TRAFFIC CALMING CONCEPT
 HINES ROAD FROM CASHELL ROAD
 TO MD 97 (GEORGIA AVENUE)
 SCALE: 1" = 20'

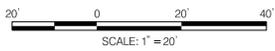

BY: JuddM2

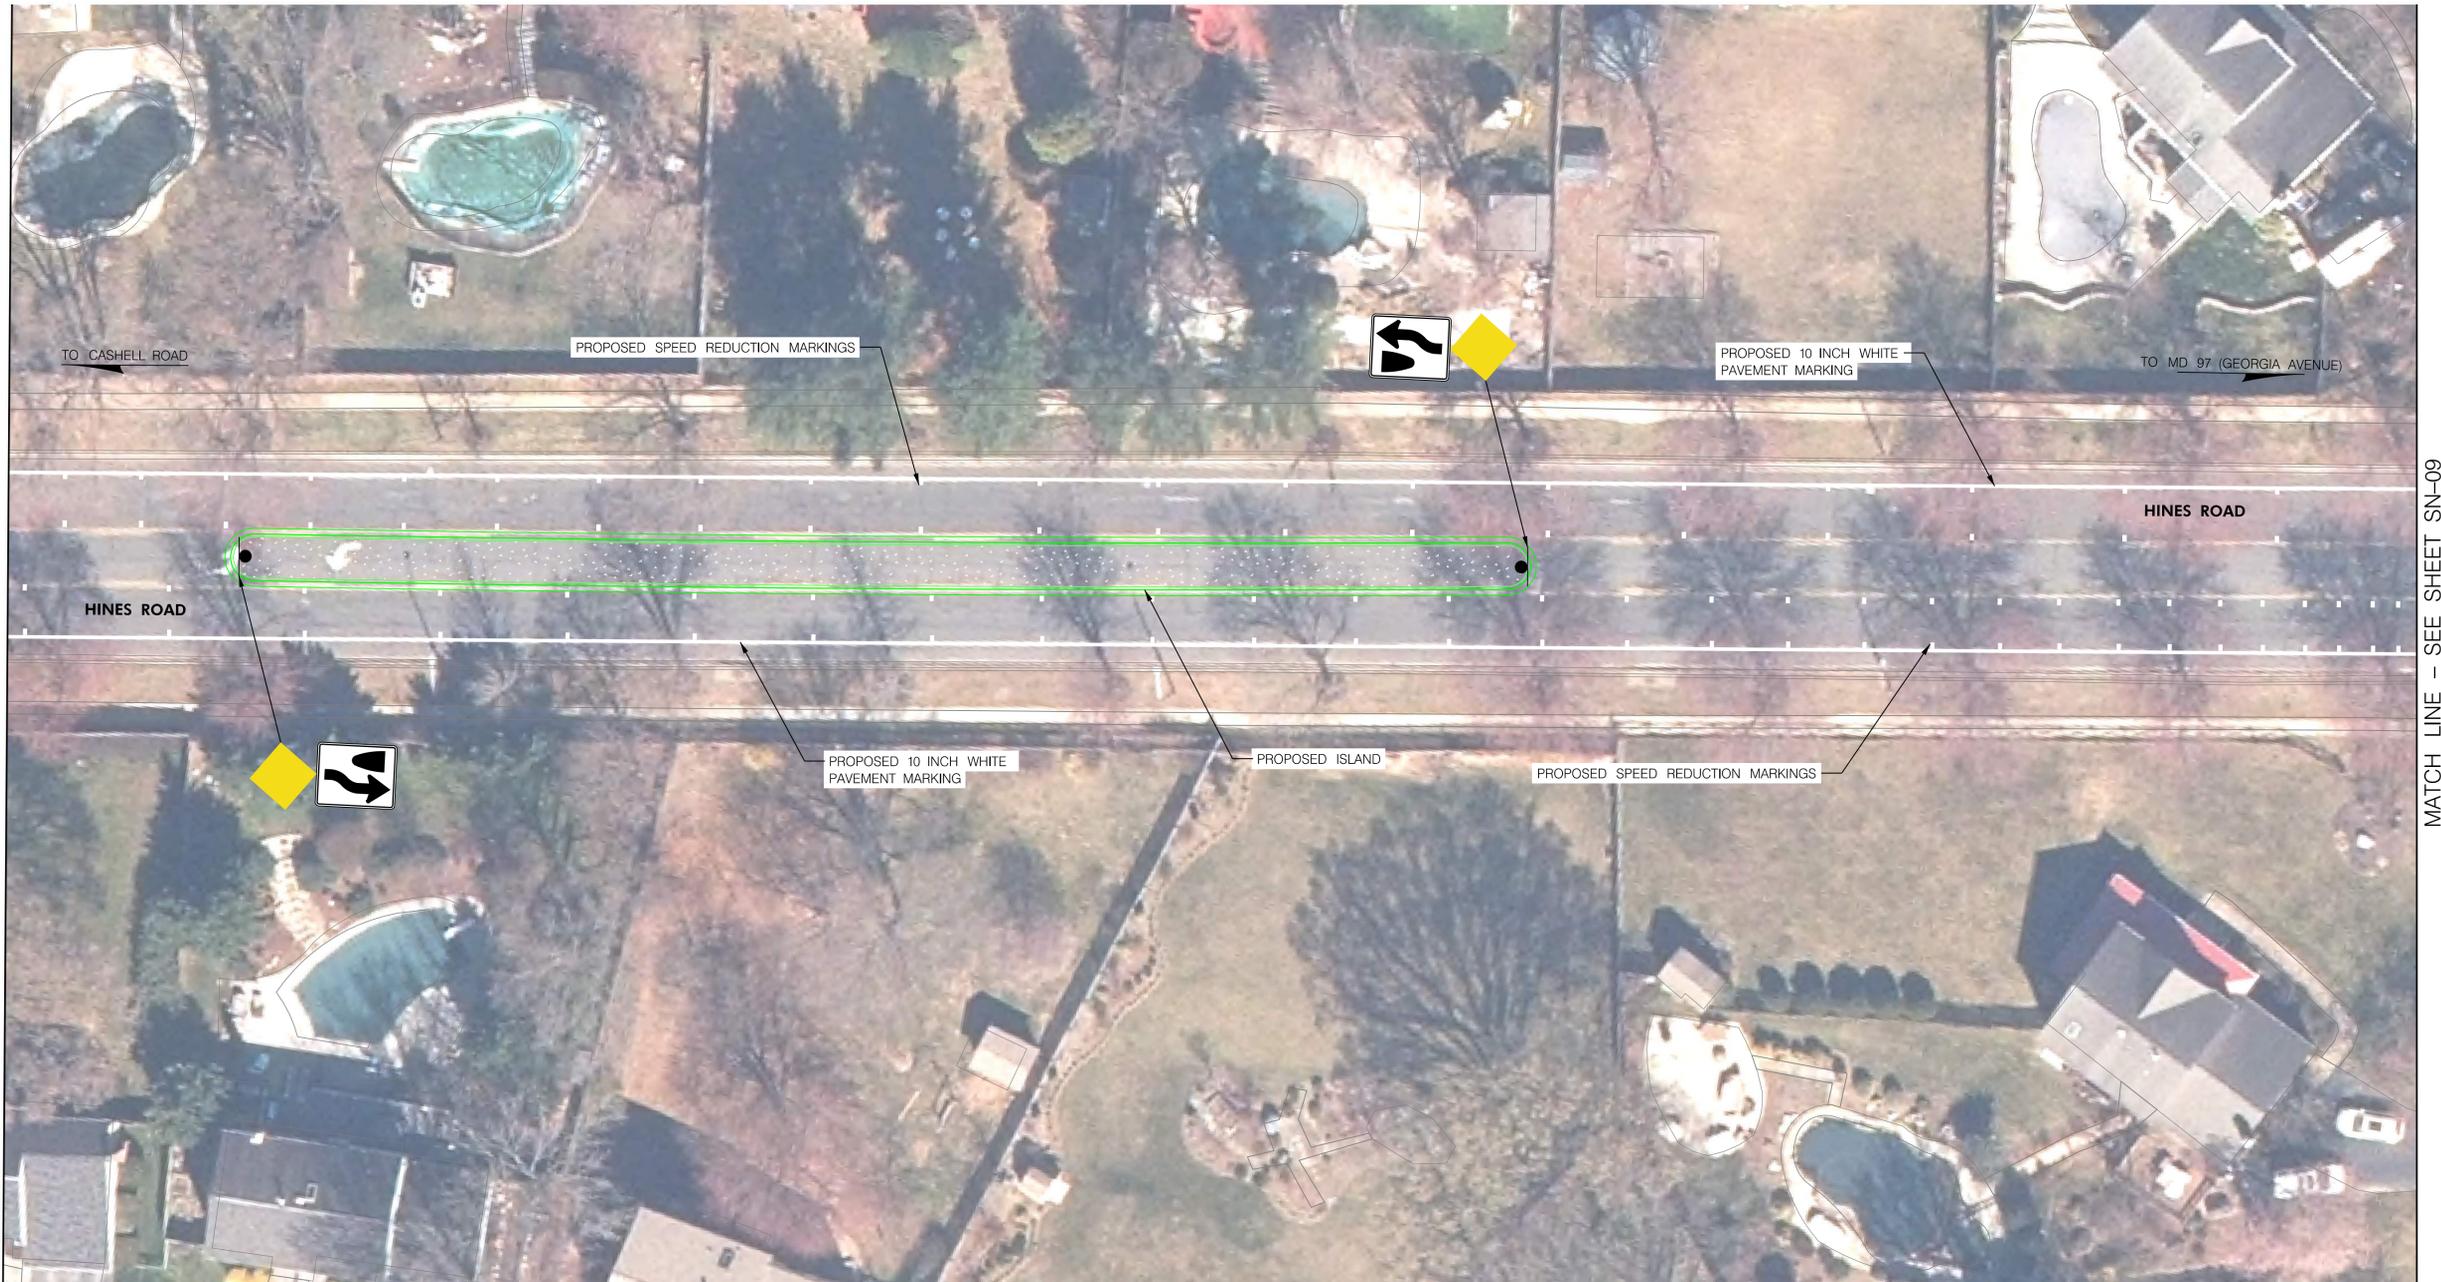

MATCH LINE - SEE SHEET SN-07

MATCH LINE - SEE SHEET SN-09

SN-08


NO.	REVISION	BY	APP'D	DATE

DESIGNED BY: MIKJ DATE: DECEMBER 2025
 DRAWN BY: MIKJ DATE: DECEMBER 2025
 CHECKED BY: MCG DATE: DECEMBER 2025
 DRAWING NO.: SN-08


DEPARTMENT OF TRANSPORTATION
 DIVISION OF TRAFFIC ENGINEERING & OPERATIONS
 MONTGOMERY COUNTY, MARYLAND

Montgomery County, Maryland
 Traffic Engineering And Operations Section
APPROVED
 FOR _____
 BY _____
 Date _____

TRAFFIC CALMING CONCEPT
 HINES ROAD FROM CASHELL ROAD
 TO MD 97 (GEORGIA AVENUE)
 SCALE: 1" = 20'

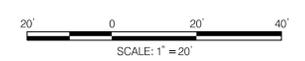

BY: JuddM2

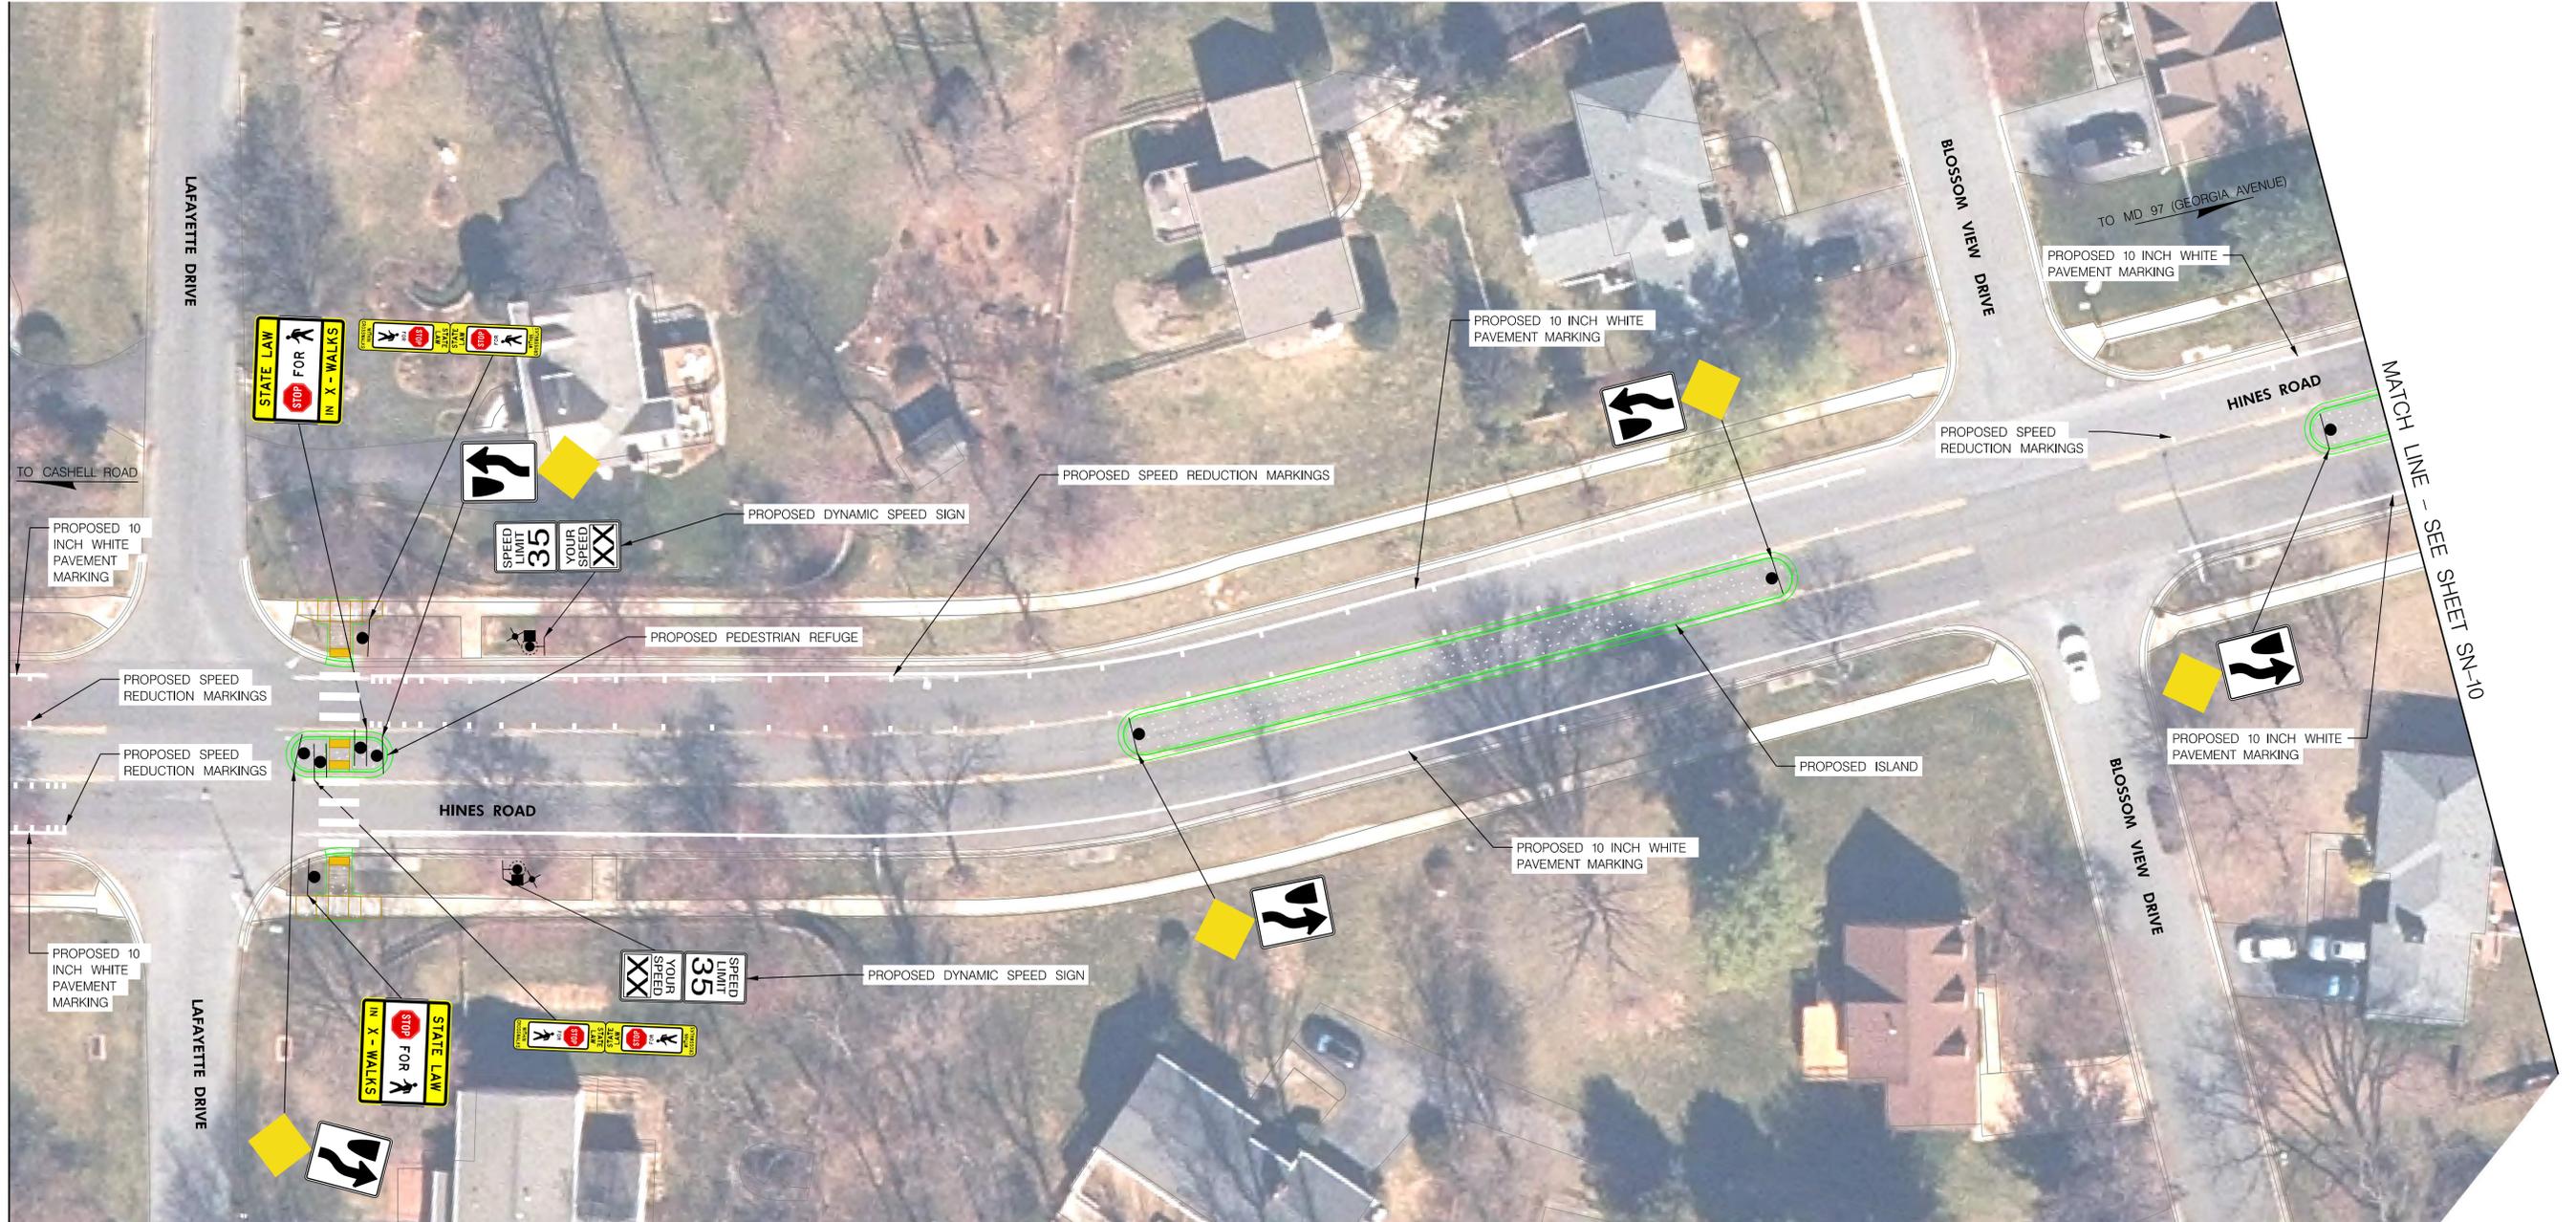

MATCH LINE - SEE SHEET SN-08

MATCH LINE - SEE SHEET SN-10

SN-09

NO.	REVISION	BY	APP'D	DATE


DESIGNED BY: MIKJ DATE: DECEMBER 2025
 DRAWN BY: MIKJ DATE: DECEMBER 2025
 CHECKED BY: MCG DATE: DECEMBER 2025
 DRAWING NO.: SN-09

Montgomery County, Maryland
 Traffic Engineering And Operations Section
APPROVED
 FOR _____
 BY _____
 Date _____

DEPARTMENT OF TRANSPORTATION
 DIVISION OF TRAFFIC ENGINEERING & OPERATIONS
 MONTGOMERY COUNTY, MARYLAND

TRAFFIC CALMING CONCEPT
 HINES ROAD FROM CASHELL ROAD
 TO MD 97 (GEORGIA AVENUE)

SCALE: 1" = 20'

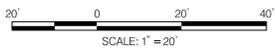

BY: JuddM2



MATCH LINE - SEE SHEET SN-09

MATCH LINE - SEE SHEET SN-11

SN-10

NO.	REVISION	BY	APP'D	DATE

DESIGNED BY: MIKJ DATE: DECEMBER 2025
 DRAWN BY: MIKJ DATE: DECEMBER 2025
 CHECKED BY: MCG DATE: DECEMBER 2025
 DRAWING NO.: SN-10

DEPARTMENT OF TRANSPORTATION
 DIVISION OF TRAFFIC ENGINEERING & OPERATIONS
 MONTGOMERY COUNTY, MARYLAND

Montgomery County, Maryland
 Traffic Engineering And Operations Section
APPROVED
 FOR _____
 BY _____
 Date _____

TRAFFIC CALMING CONCEPT
 HINES ROAD FROM CASHELL ROAD
 TO MD 97 (GEORGIA AVENUE)
 SCALE: 1" = 20'



BY: JuddM2



SN-11


NO.	REVISION	BY	APP'D	DATE

DESIGNED BY: MIKJ DATE: DECEMBER 2025
 DRAWN BY: MIKJ DATE: DECEMBER 2025
 CHECKED BY: MCG DATE: DECEMBER 2025
 DRAWING NO.: SN-11

DEPARTMENT OF TRANSPORTATION
 DIVISION OF TRAFFIC ENGINEERING & OPERATIONS
 MONTGOMERY COUNTY, MARYLAND

Montgomery County, Maryland
 Traffic Engineering And Operations Section
APPROVED
 FOR _____
 BY _____
 Date _____

TRAFFIC CALMING CONCEPT
 HINES ROAD FROM CASHELL ROAD
 TO MD 97 (GEORGIA AVENUE)
 SCALE: 1" = 20'

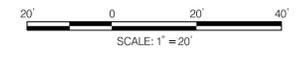

BY: JuddM2



MATCH LINE - SEE SHEET SN-11

SN-12


NO.	REVISION	BY	APP'D	DATE

DESIGNED BY: MIKJ	DATE: DECEMBER 2025
DRAWN BY: MIKJ	DATE: DECEMBER 2025
CHECKED BY: MCG	DATE: DECEMBER 2025
DRAWING NO.: SN-12	

DEPARTMENT OF TRANSPORTATION
DIVISION OF TRAFFIC ENGINEERING & OPERATIONS
MONTGOMERY COUNTY, MARYLAND

Montgomery County, Maryland
Traffic Engineering And Operations Section
APPROVED
FOR _____
BY _____
Date _____

TRAFFIC CALMING CONCEPT
HINES ROAD FROM CASHELL ROAD
TO MD 97 (GEORGIA AVENUE)
SCALE: 1" = 20'

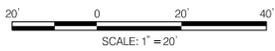

BY: JuddM2