


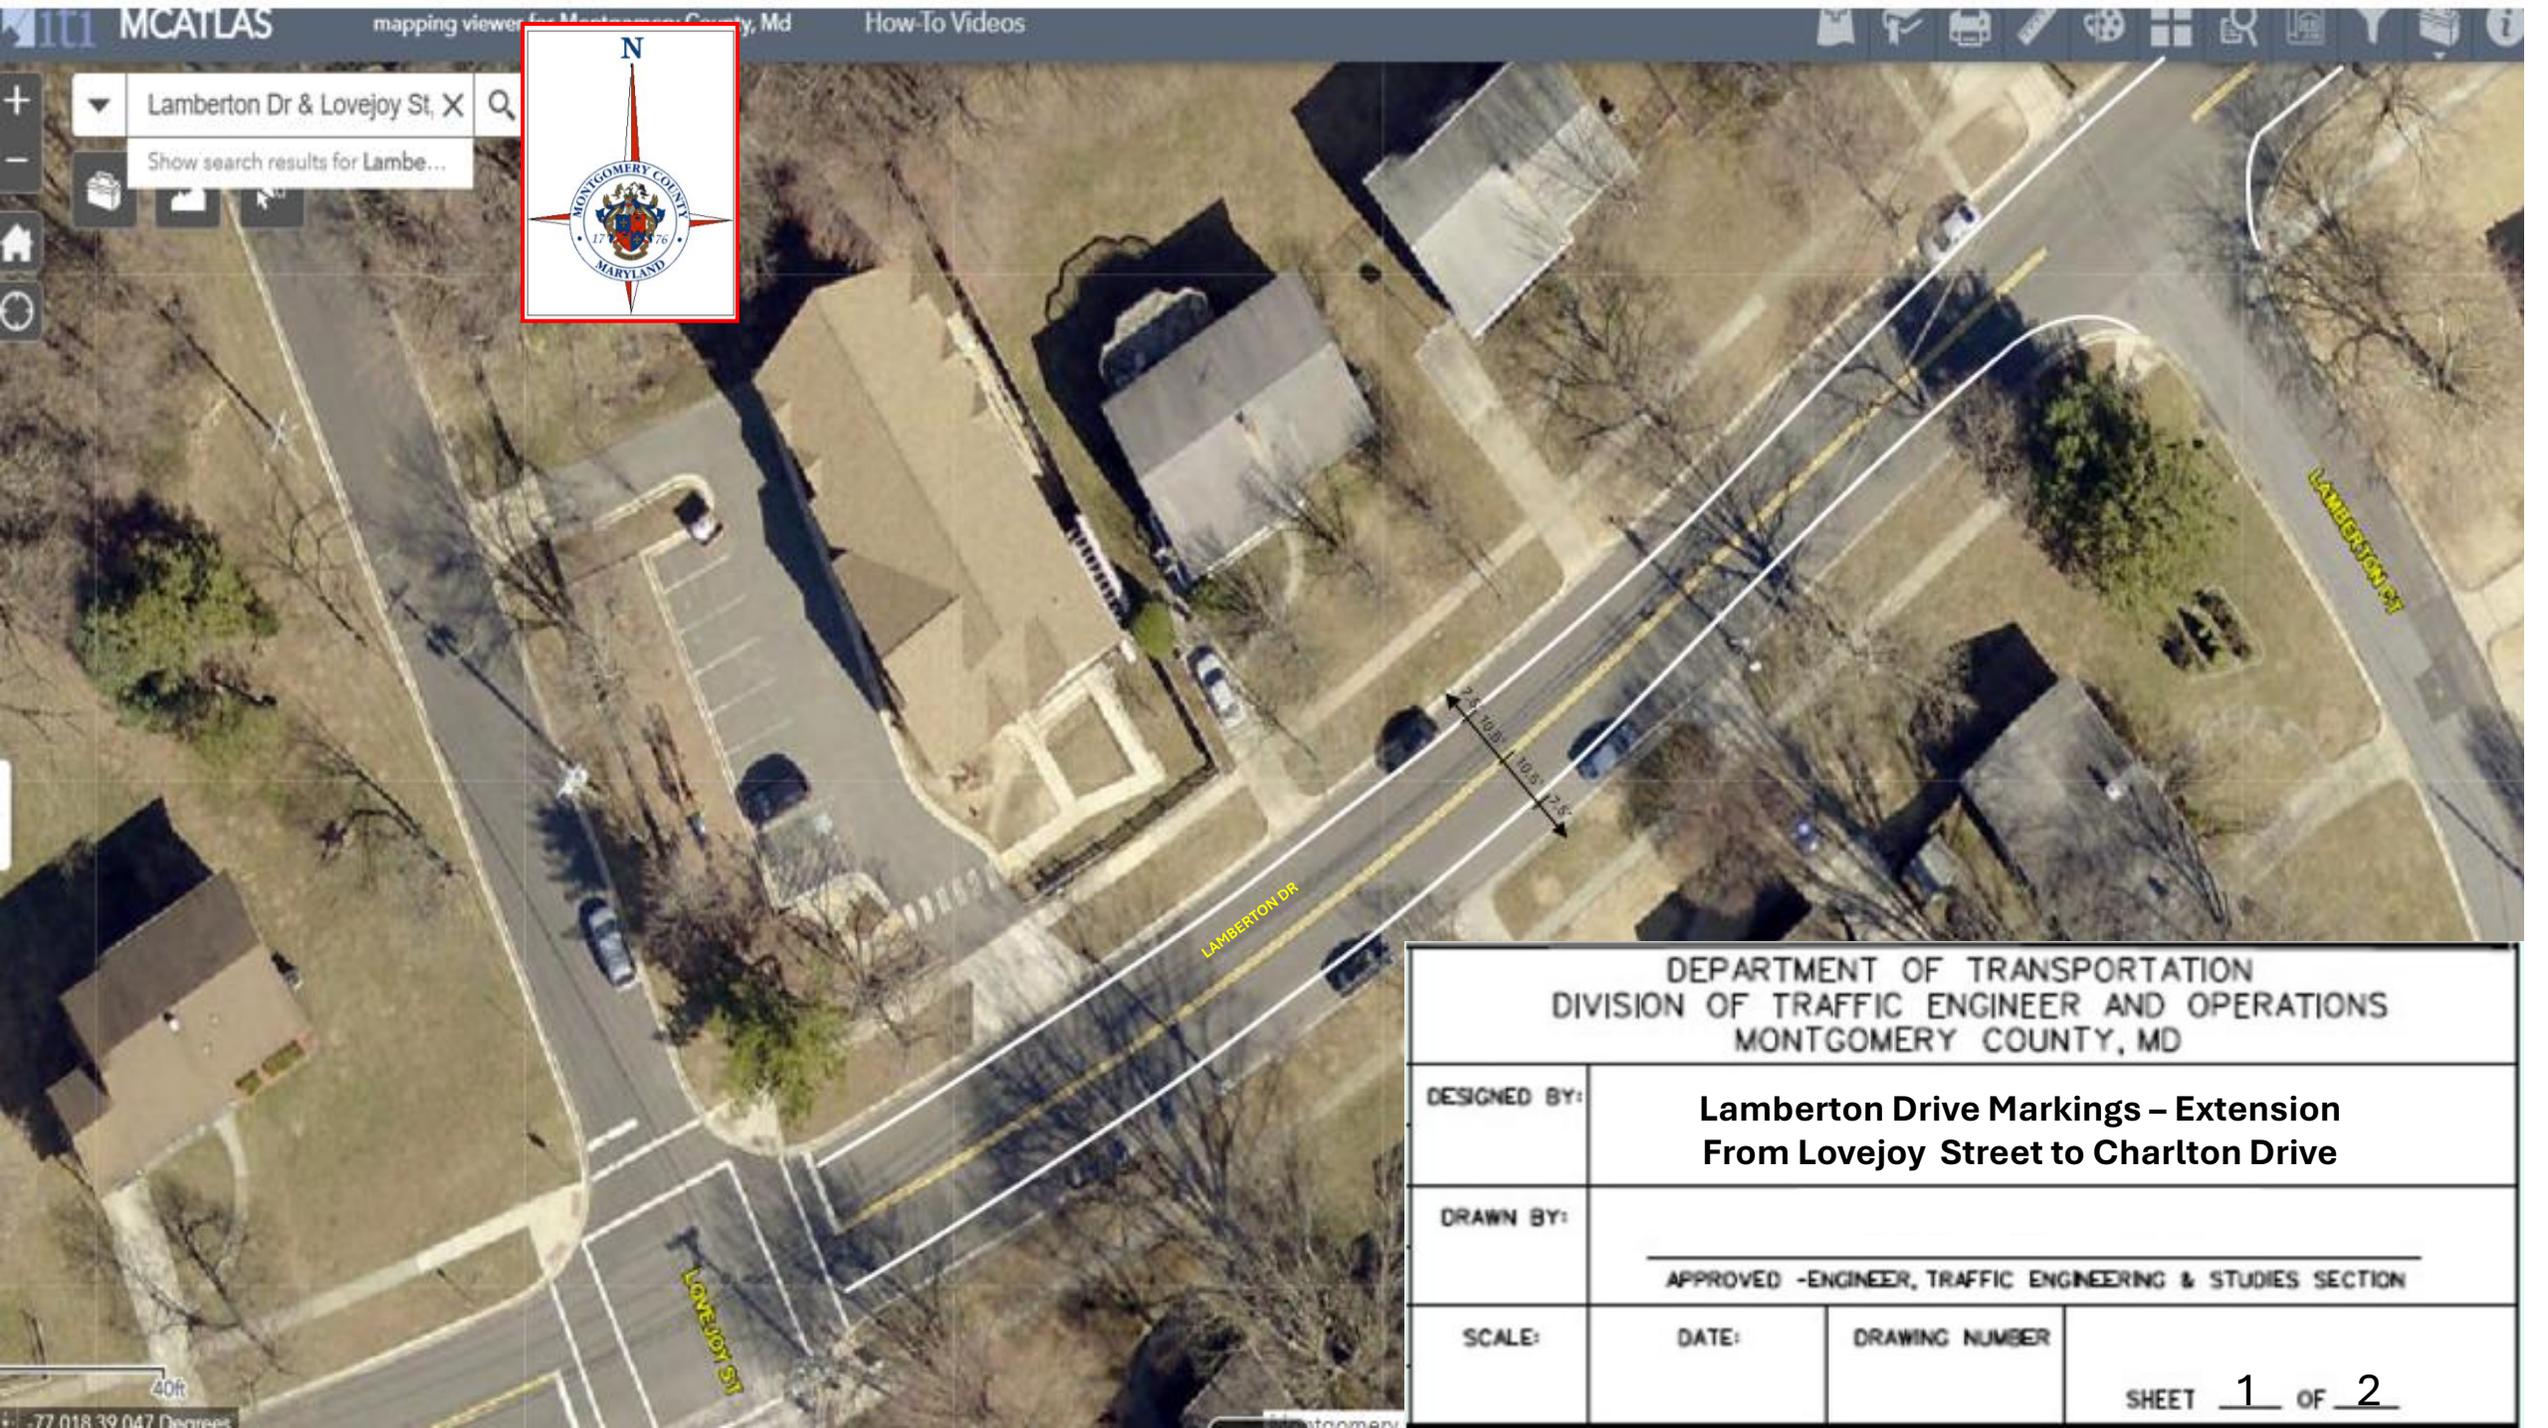

Lamberton Dr & Lovejoy St, X
Show search results for Lambe...

Map navigation controls: +, -, Home, Refresh




DEPARTMENT OF TRANSPORTATION
DIVISION OF TRAFFIC ENGINEER AND OPERATIONS
MONTGOMERY COUNTY, MD

DESIGNED BY: **Lamberton Drive Markings – Extension
From Lovejoy Street to Charlton Drive**

DRAWN BY: _____
APPROVED -ENGINEER, TRAFFIC ENGINEERING & STUDIES SECTION

SCALE: DATE: DRAWING NUMBER SHEET 1 OF 2

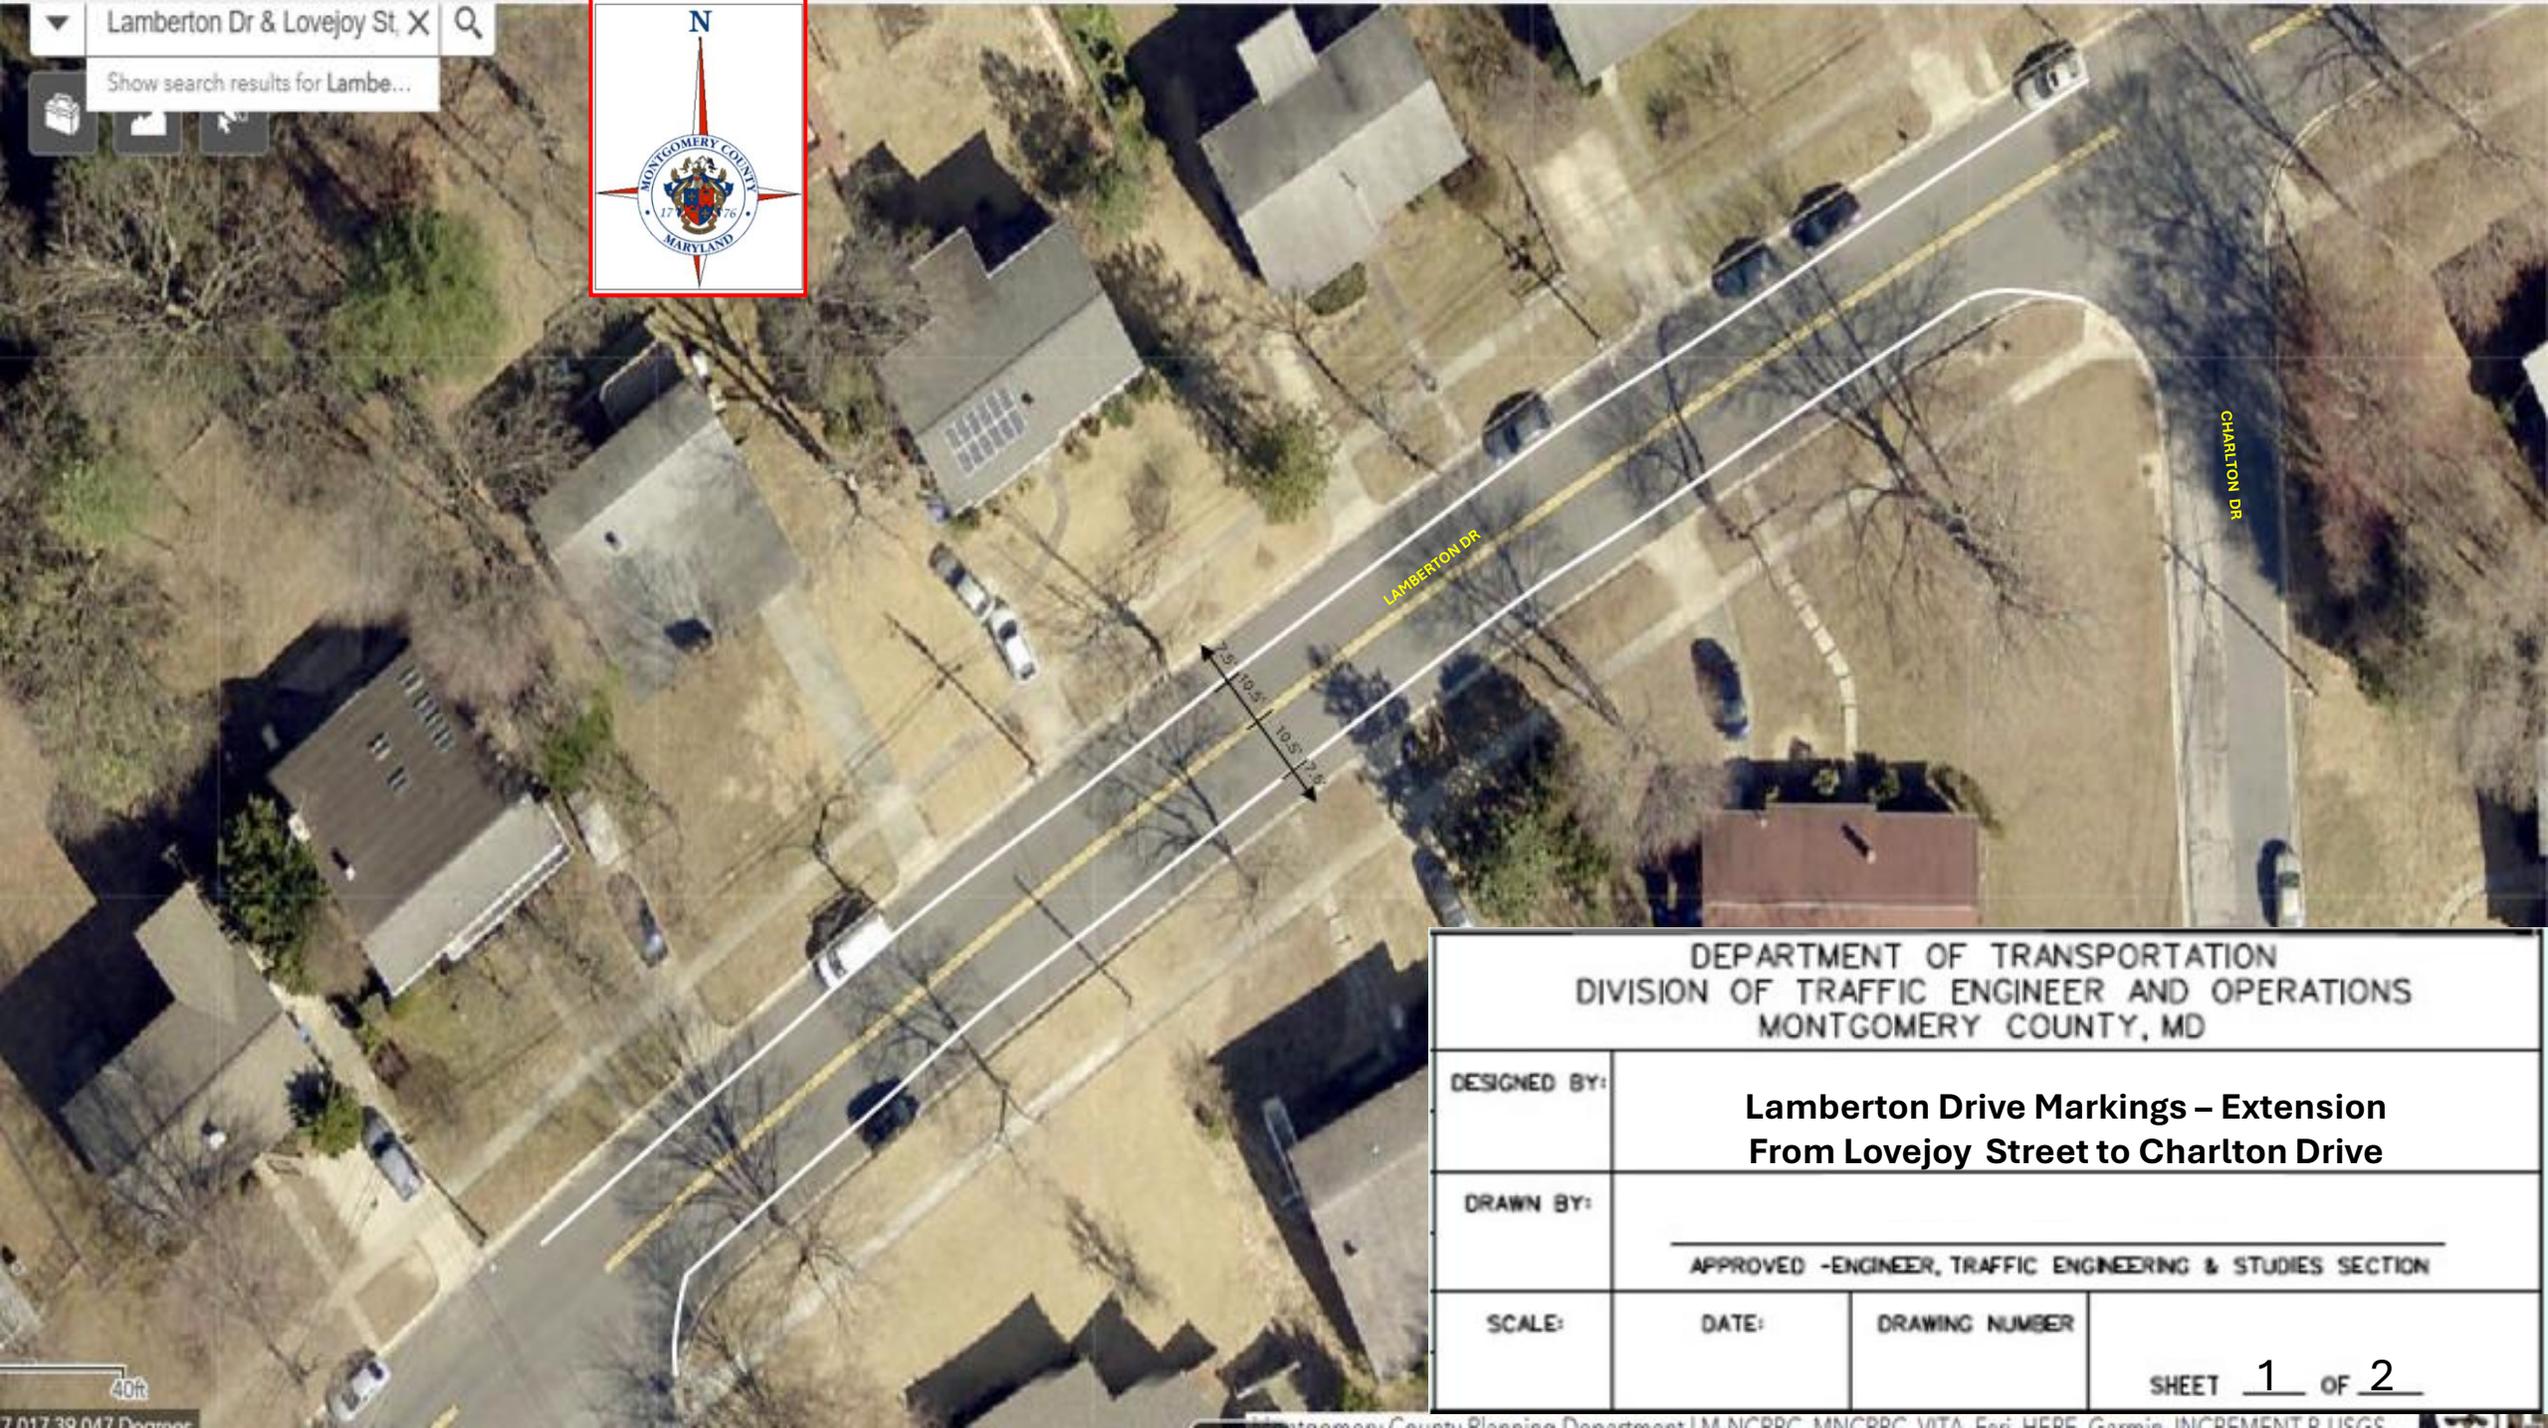


LAMBERTON DR

CHARLTON DR

25' 10.5' 10.5' 25'

DEPARTMENT OF TRANSPORTATION
DIVISION OF TRAFFIC ENGINEER AND OPERATIONS
MONTGOMERY COUNTY, MD

DESIGNED BY:	Lamberton Drive Markings – Extension From Lovejoy Street to Charlton Drive		
DRAWN BY:	_____ APPROVED -ENGINEER, TRAFFIC ENGINEERING & STUDIES SECTION		
SCALE:	DATE:	DRAWING NUMBER	SHEET <u>1</u> OF <u>2</u>

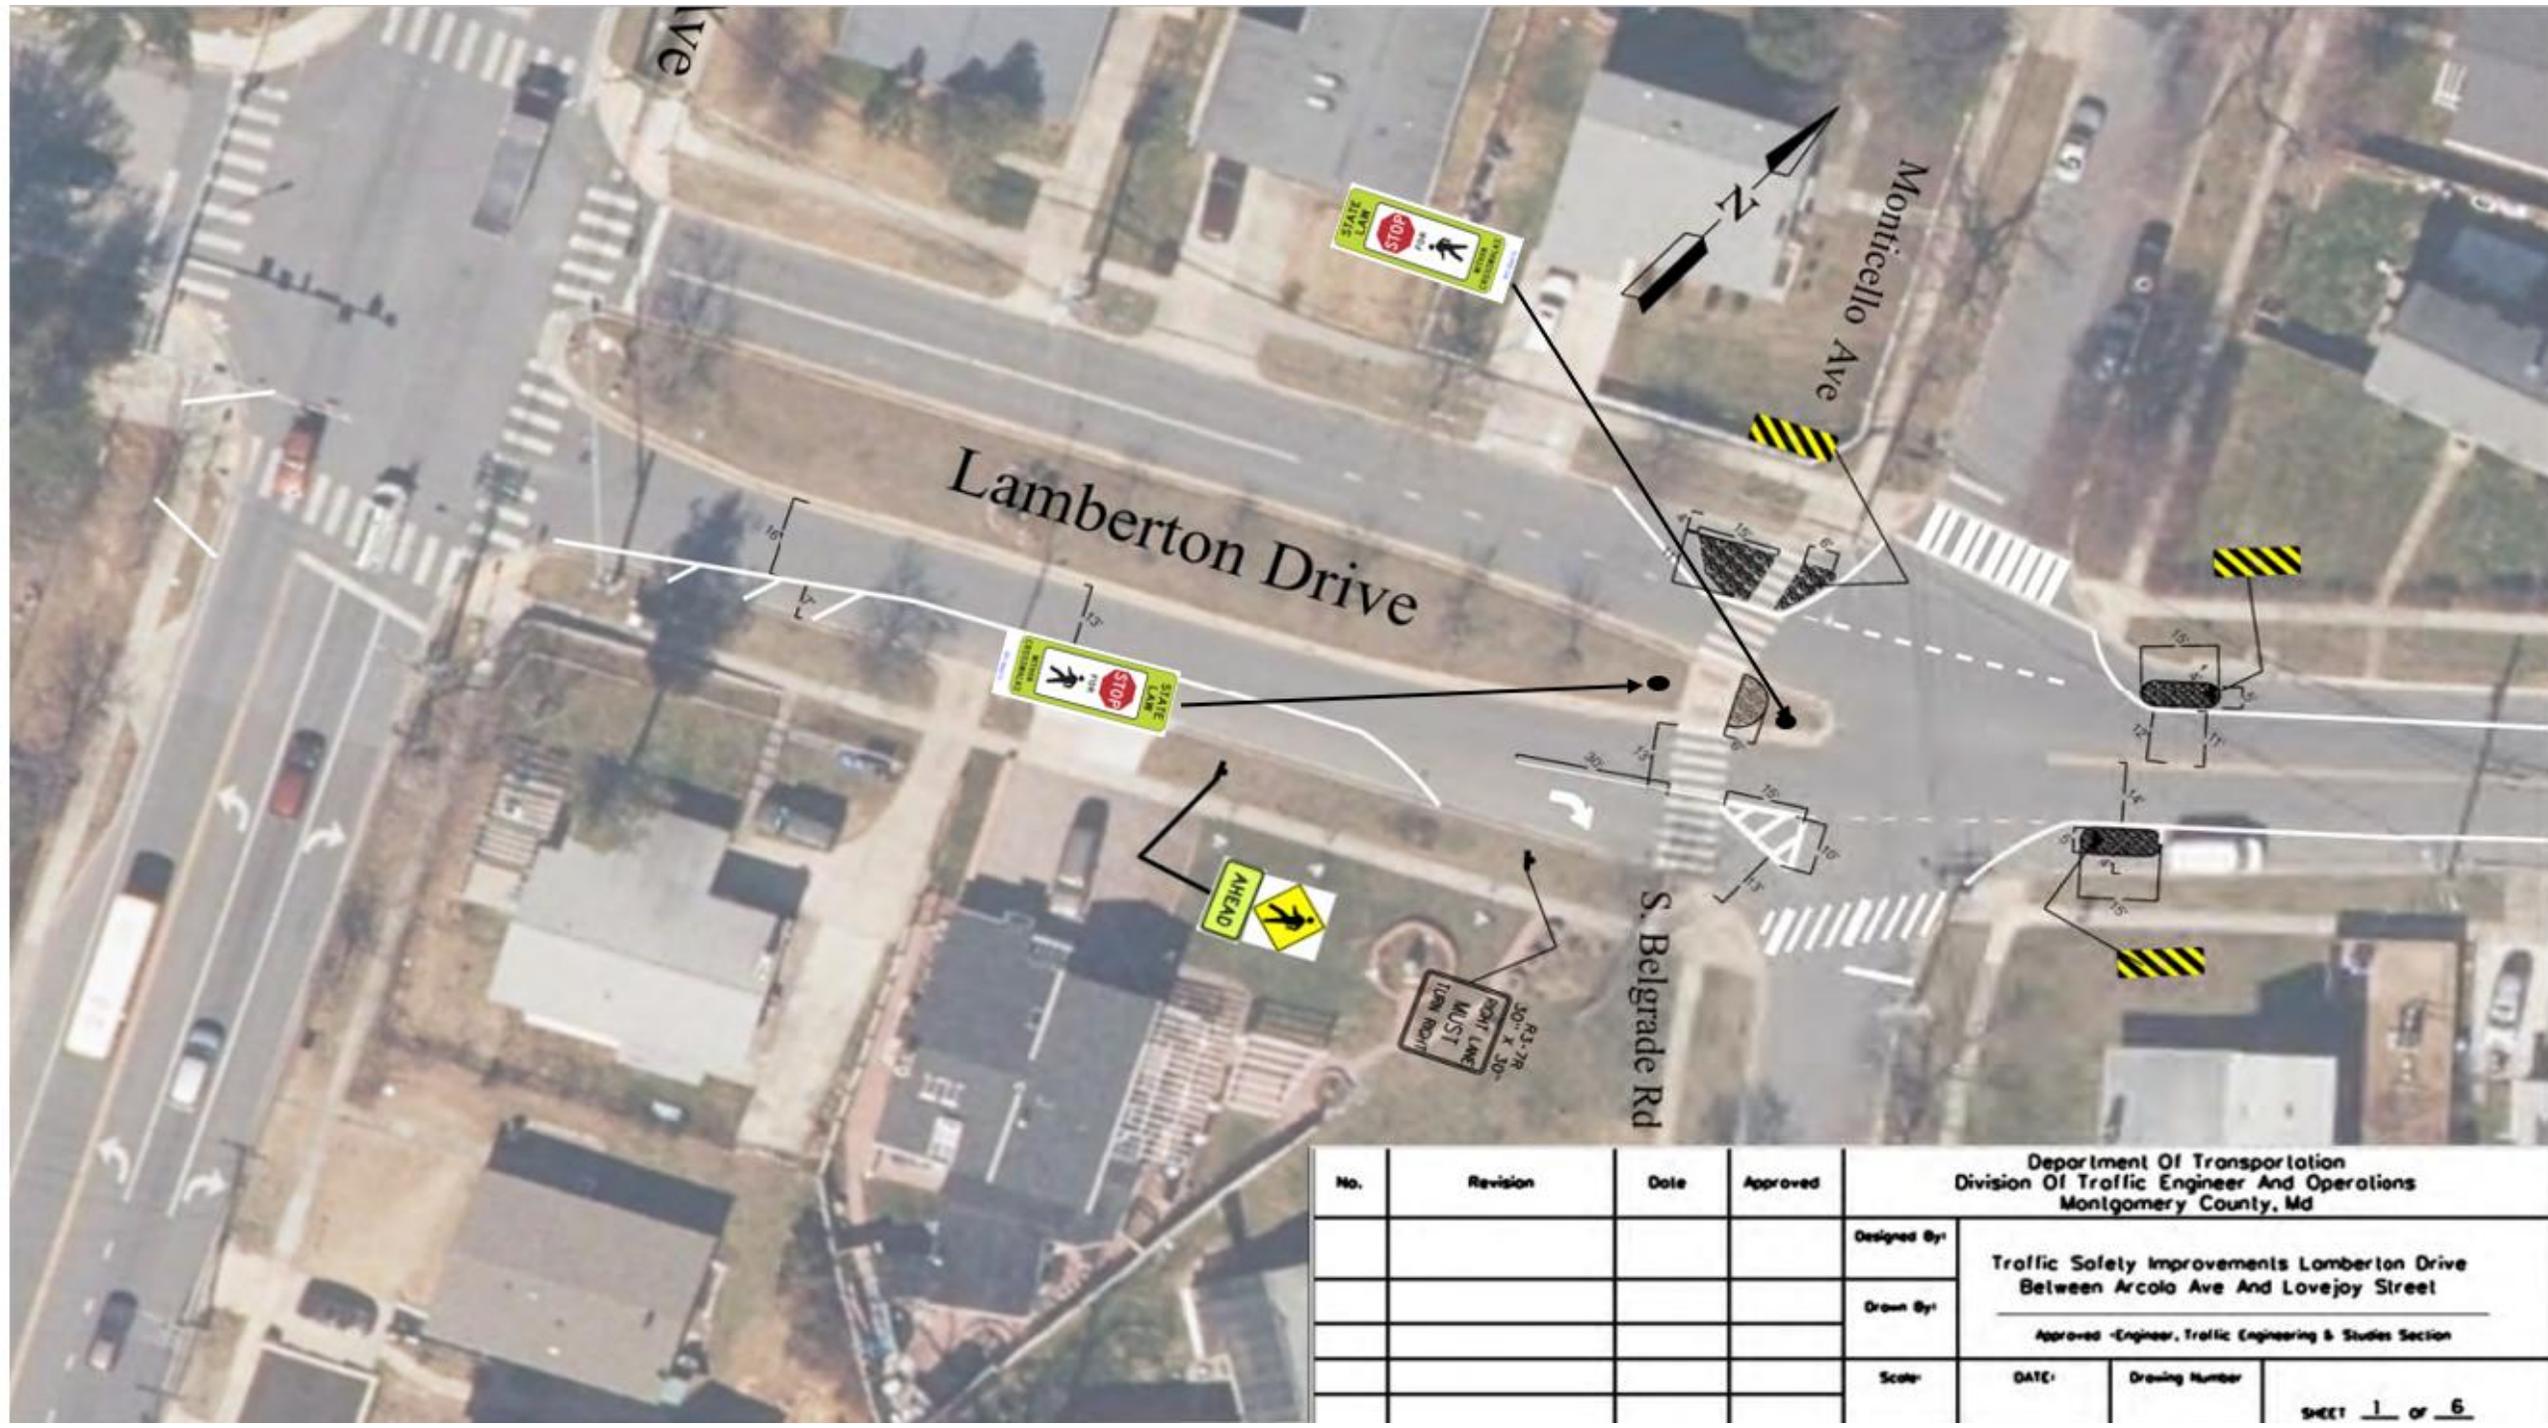

				Department Of Transportation Division Of Traffic Engineer And Operations Montgomery County, Md		
No.	Revision	Date	Approved	Designed By:	Traffic Safety Improvements Lambertson Drive Between Arcola Ave And Lovejoy Street	
				Drawn By:		
				Scale:		
				DATE:	Drawing Number	SHEET 1 of 6