


HD-01

SIGNING LEGEND	
SYMBOL	DESCRIPTION
	EXISTING GROUND MOUNTED SIGN AND SUPPORTS
	PROPOSED GROUND MOUNTED SIGN AND SUPPORTS
	SIGN

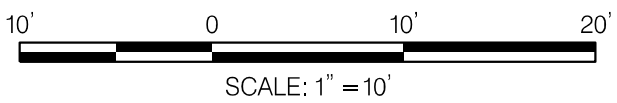

ROADWAY LEGEND	
	BRICK PAVER TRUCK APRON
	TURFGRASS
	CONCRETE SIDEWALK

NO.	REVISION	BY	DATE
Designed By <u>KMM</u>		Drawn By <u>KMM</u>	Checked By <u>MCG</u>

DEPARTMENT OF TRANSPORTATION  
DIVISION OF TRANSPORTATION ENGINEERING  
MONTGOMERY COUNTY, MARYLAND

CONCEPT PLAN  
N BELGRADE RD AT LAMBERTSON DR  
INTERSECTION IMPROVEMENTS

SCALE: 1"= 10'

CONCEPT - NOT FOR CONSTRUCTION

PLOTTED: 3/19/2025  
FILE: I:\Projects\4022748\4022748\_000\90\_CAD Models and Sheets\04\_CT\_Transportation\N\_Belgrade Rd at Lambertson Dr\pHD-P001\_N\_Belgrade at Lambertson.dgn



GEOMETRIC LEGEND

EXISTING PROPOSED