


REFER TO TCP 100.01 FOR SIGN SPACING AND TAPER LENGTHS

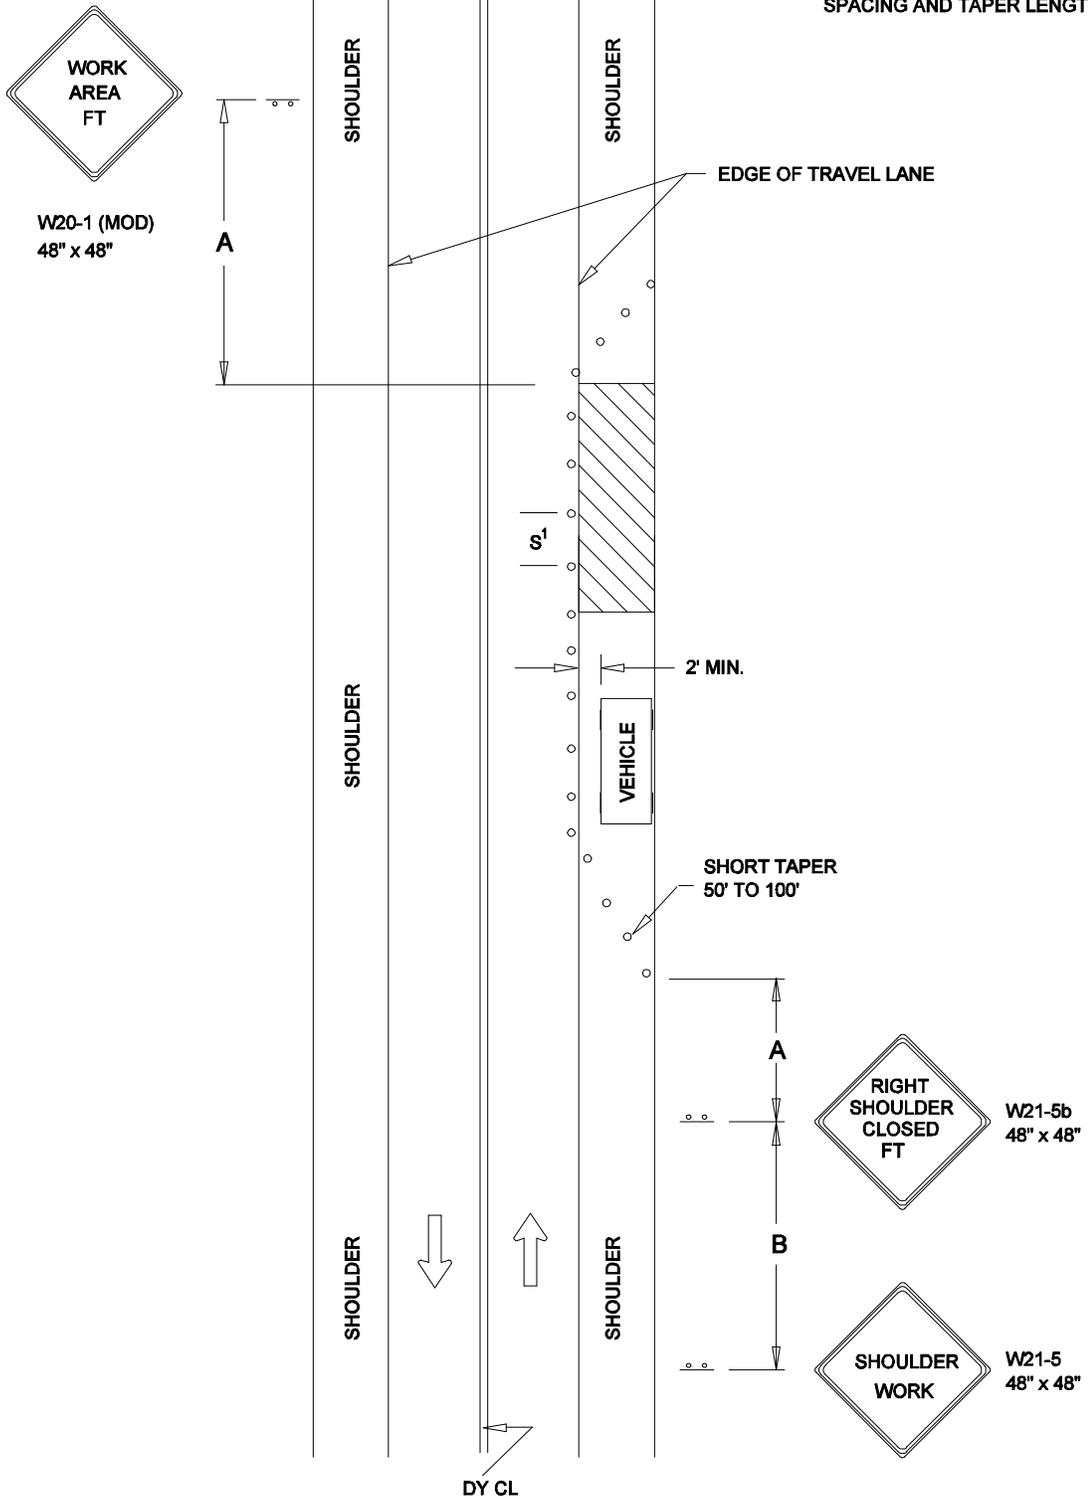

← DIRECTION OF TRAFFIC

○ ○ SIGN

▨ WORK SITE

○ TRAFFIC DRUMS OR CONES

$S^1 = 30$  FT.

$S^2 = 10$  FT.

REVISION BY	DATE	APPROVED

DATE	07-01-12	TRAFFIC OPERATIONS SECTION MONTGOMERY COUNTY, MARYLAND
DES. BY	MCDPWT	
DRAWN BY	TCLE	TRAFFIC CONTROL FOR SHOULDER WORK
SCALE	NTS	APPROVED
		_____ CHIEF, TRAFFIC OPERATIONS SECTION
		STANDARD TCP-101.01 _____ OF _____ SHEETS