


W20-1  
48" x 48"

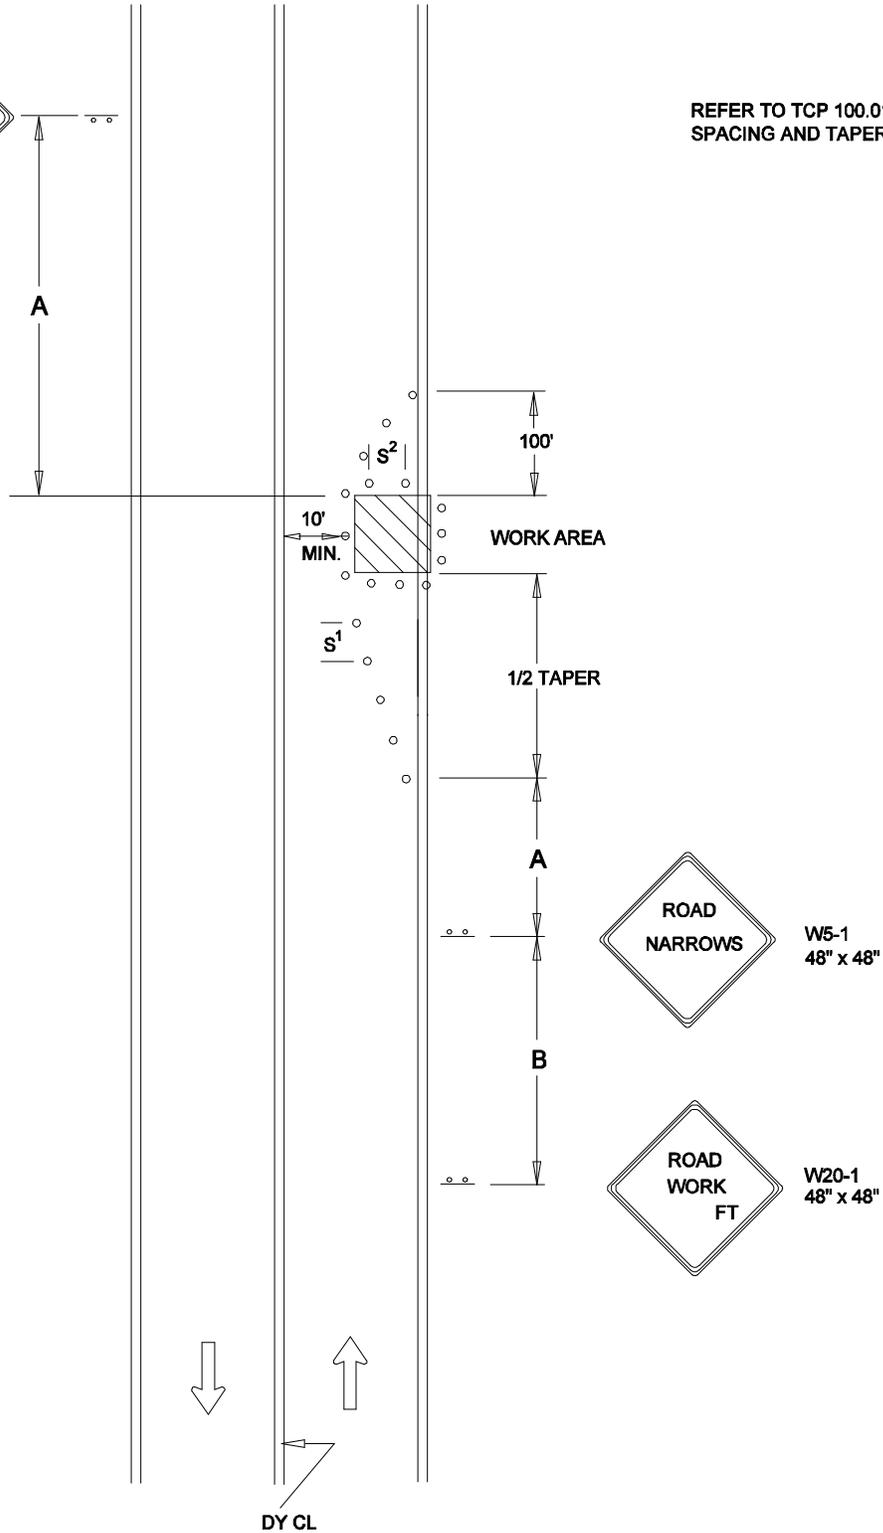

REFER TO TCP 100.01 FOR SIGN  
SPACING AND TAPER LENGTHS



← DIRECTION OF TRAFFIC

○ SIGN

▨ WORK SITE

○ TRAFFIC DRUMS  
OR CONES

S<sup>1</sup> = 30 FT.

S<sup>2</sup> = 10 FT.

| REVISION BY | DATE | APPROVED |
|-------------|------|----------|
|             |      |          |

|                     |          |   |
|---------------------|----------|---|
| DATE                | 07-01-12 | TRAFFIC OPERATIONS SECTION<br>MONTGOMERY COUNTY, MARYLAND |
| DES. BY             | MCDPWT   |   |
| DRAWN BY            | TCLE     | TRAFFIC CONTROL FOR<br>PARTIAL LANE CLOSURE               |
| SCALE               | NTS      | APPROVED _____<br>CHIEF, TRAFFIC OPERATIONS SECTION       |
| STANDARD TCP-102.01 |          | ___ OF ___ SHEETS   |