


W20-1
48" x 48"



W5-1
48" x 48"



REFER TO TCP 100.01 FOR SIGN
SPACING AND TAPER LENGTHS

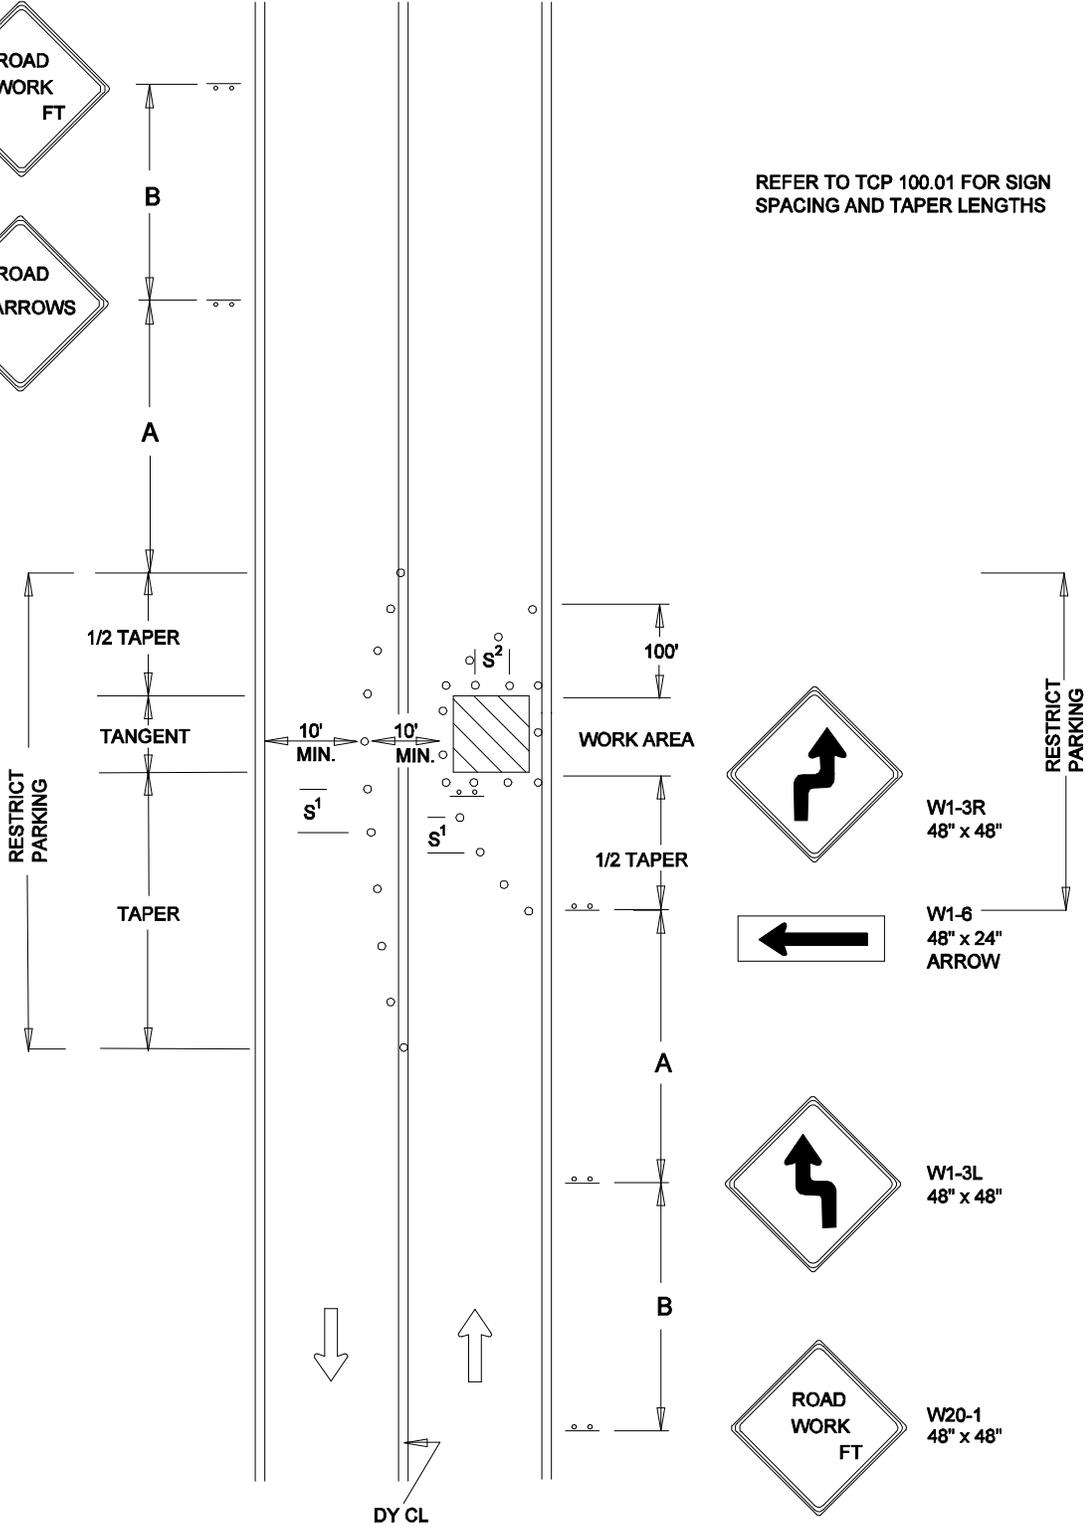

DIRECTION OF TRAFFIC

SIGN

WORK SITE

TRAFFIC DRUMS
OR CONES

S¹ = 30 FT.

S² = 10 FT.

REVISION BY	DATE	APPROVED

DATE	07-01-12	TRAFFIC OPERATIONS SECTION MONTGOMERY COUNTY, MARYLAND
DES. BY	MCDPWT	
DRAWN BY	TCLC	TRAFFIC CONTROL FOR MAINTAINING TWO-WAY TRAFFIC BY ENCROACHING INTO OPPOSING TRAFFIC FLOW
SCALE	NTS	APPROVED
		_____ CHIEF, TRAFFIC OPERATIONS SECTION
		STANDARD TCP-102.03 _____ OF _____ SHEETS