



W20-1 (MOD)
48" x 48"

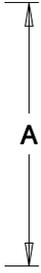


* SIGN TO BE POSTED IN MEDIAN IF WORK AREA ENCROACHES INTO MEDIAN.



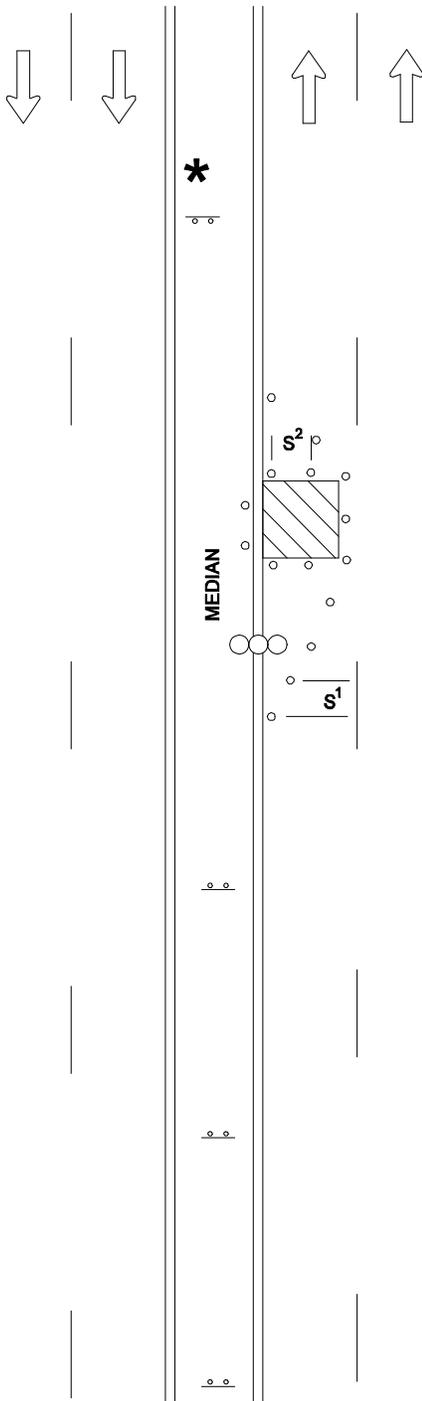


NOTE: ACCESS POINTS WITHIN LANE CLOSURE SHALL BE CONTROLLED BY FLAGGER(S)

REFER TO TCP 100.01 FOR SIGN SPACING AND TAPER LENGTHS

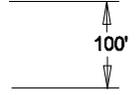

WORK AREA

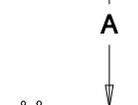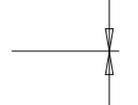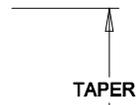

W4-2
48" x 48"



W20-5
48" x 48"



W20-1
48" x 48"

← DIRECTION OF TRAFFIC

⊙ SIGN

▨ WORK SITE

○○ ARROW PANEL

○ TRAFFIC DRUMS OR CONES

S¹ = 30 FT.

S² = 10 FT.

REVISION BY	DATE	APPROVED

DATE 07-01-12	TRAFFIC OPERATIONS SECTION MONTGOMERY COUNTY, MARYLAND
DES. BY MCDPWT	
DRAWN BY TCLE	TRAFFIC CONTROL FOR LEFT LANE CLOSURE (DIVIDED)
SCALE NTS	APPROVED _____ CHIEF, TRAFFIC OPERATIONS SECTION
STANDARD TCP-103.03 _____ OF _____ SHEETS	