


NOTE: ACCESS POINTS WITHIN LANE CLOSURE SHALL BE CONTROLLED BY FLAGGER(S)

REFER TO TCP 100.01 FOR SIGN SPACING, TAPER LENGTHS AND BUFFER ZONE LENGTHS

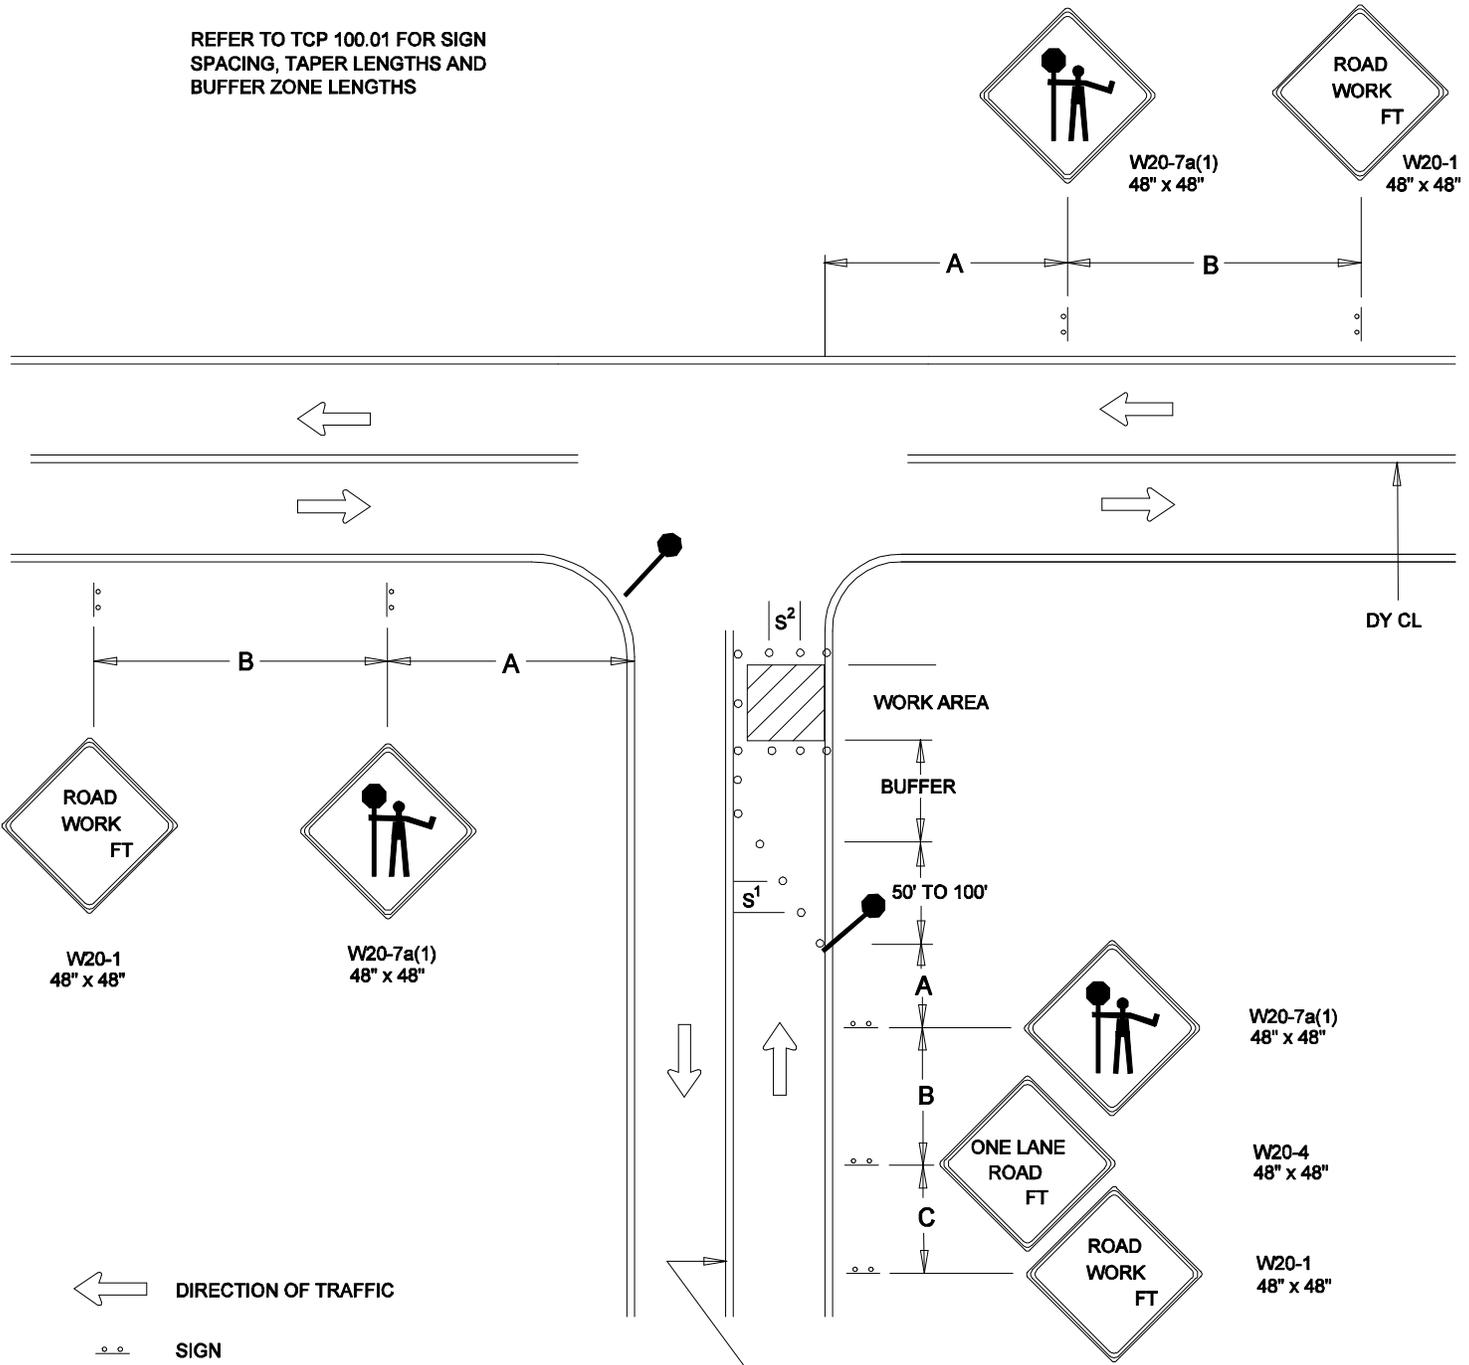

DIRECTION OF TRAFFIC

SIGN

WORK SITE

FLAGGER

TRAFFIC DRUMS OR CONES

S¹ = 30 FT.

S² = 10 FT.

REVISION BY	DATE	APPROVED

DATE	07-01-12	TRAFFIC OPERATIONS SECTION MONTGOMERY COUNTY, MARYLAND
DES. BY	MCDPWT	
DRAWN BY	TCLE	FLAGGING CONTROL AT 3 - LEG INTERSECTION (3)
SCALE	NTS	APPROVED
		CHIEF, TRAFFIC OPERATIONS SECTION
		STANDARD TCP-105.05 _____ OF _____ SHEETS