


A BUILDING PERMIT APPLICATION IS REQUIRED FOR ANY PROPOSED CHANGES IN COVERED WALKWAY GEOMETRY, MATERIALS, AND/OR DETAILS SHOWN ON THIS STANDARD. THE PERMIT PLANS AND SUPPORTING DOCUMENTATION SHALL BE SIGNED AND SEALED BY A MARYLAND LICENSED PROFESSIONAL ENGINEER. THE PERMIT SHALL BE ISSUED PRIOR TO CONSTRUCTION.

DESIGN LIVE LOAD 150PSF

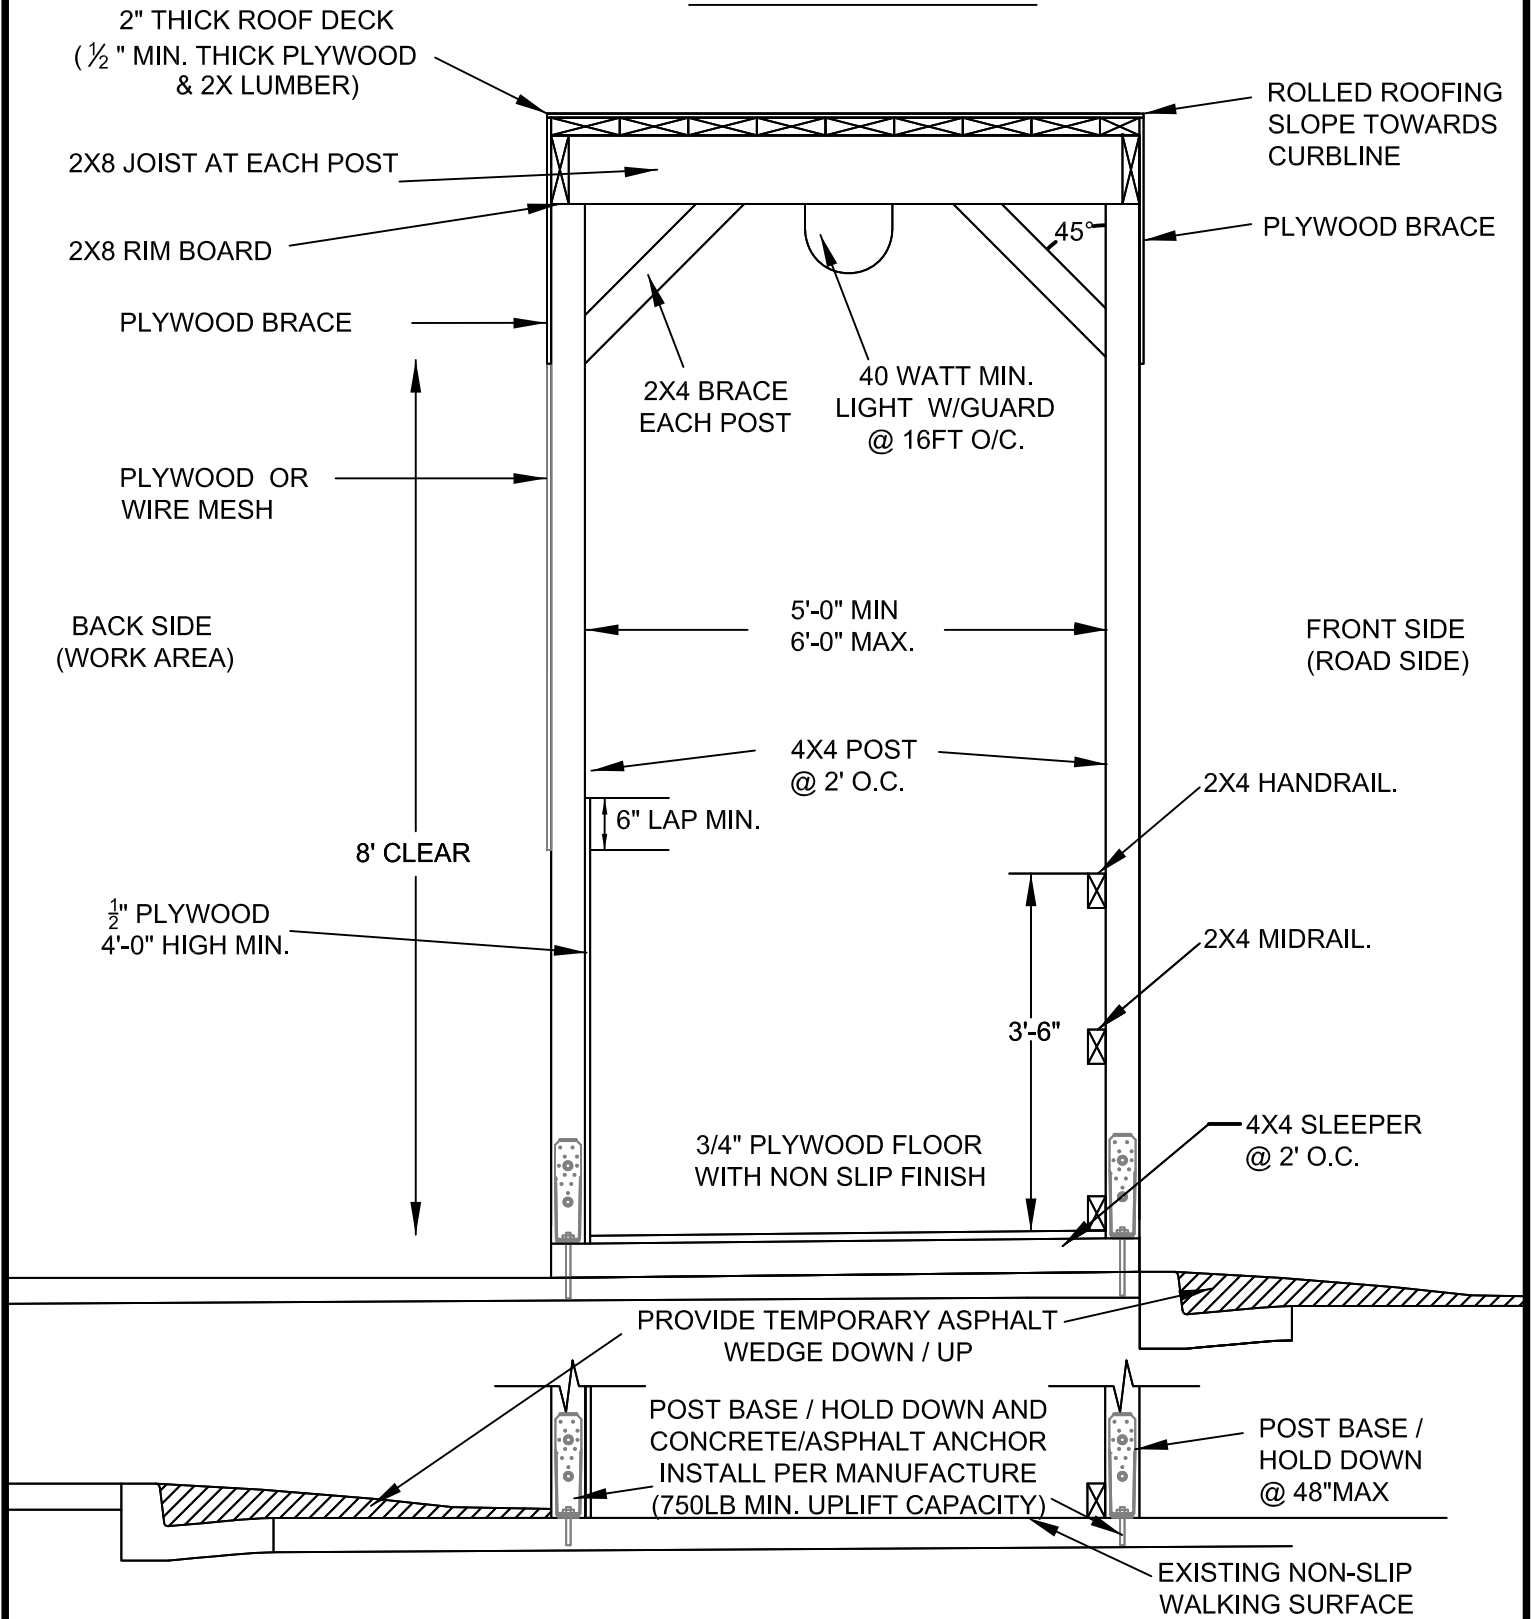

**MONTGOMERY COUNTY**  
**DEPT. of PERMITTING**  
**SERVICES**  
Right of Way Section

**STANDARD COVERED**  
**WALKWAY DETAIL**  
**1 OF 2**



**DATE:**  
FEB. 2025

**SCALE:**  
NONE

Approved 2-14-2025  
Date

*Rabbiah Sabbakhan*  
Director,  
Department of Permitting Services

A BUILDING PERMIT APPLICATION IS REQUIRED FOR ANY PROPOSED CHANGES IN COVERED WALKWAY GEOMETRY, MATERIALS, AND/OR DETAILS SHOWN ON THIS STANDARD. THE PERMIT PLANS AND SUPPORTING DOCUMENTATION SHALL BE SIGNED AND SEALED BY A MARYLAND LICENSED PROFESSIONAL ENGINEER. THE PERMIT SHALL BE ISSUED PRIOR TO CONSTRUCTION.

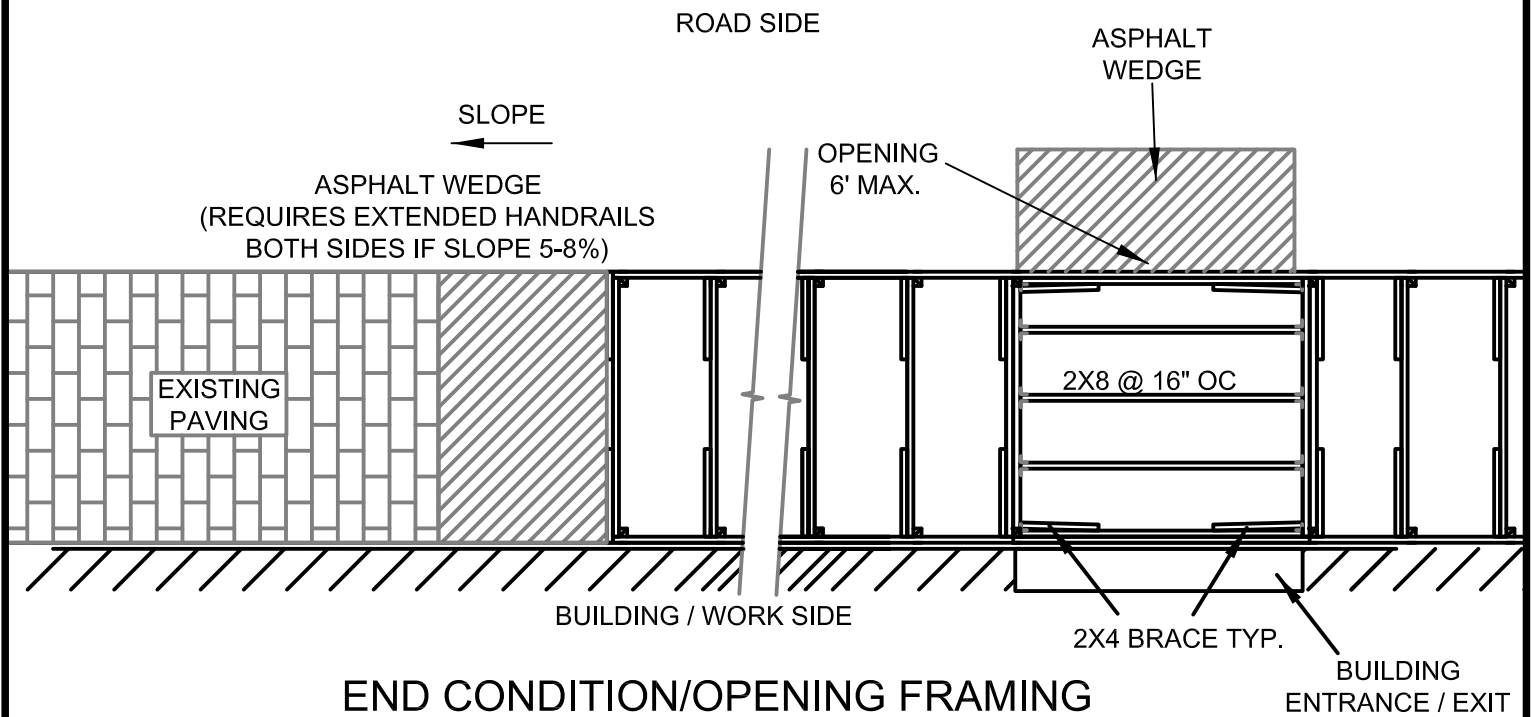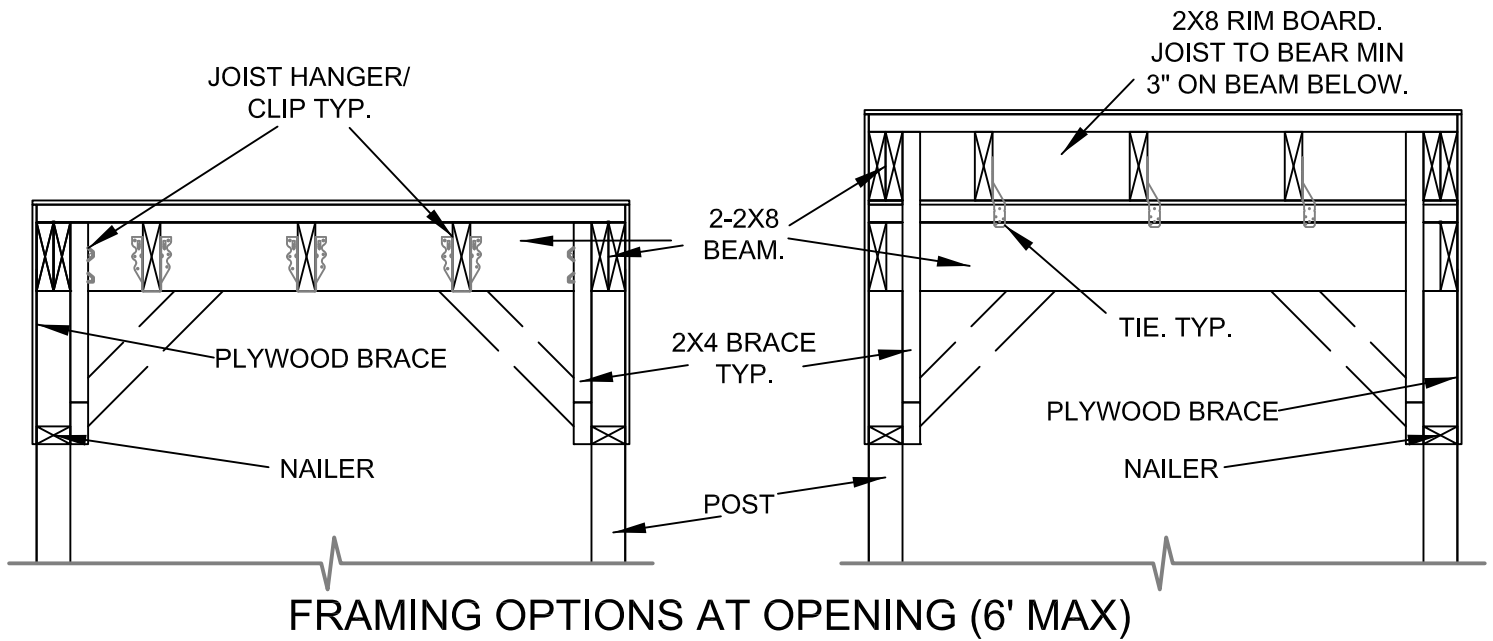

**MONTGOMERY COUNTY**  
**DEPT. of PERMITTING**  
**SERVICES**  
Right of Way Section

**STANDARD COVERED**  
**WALKWAY DETAIL**  
**2 OF 2**

**DATE:**  
FEB. 2025

**SCALE:**  
NONE

Approved 2-14-2025  
Date

*Rabbiah Sabbakhan*  
Director,  
Department of Permitting Services