PLAN STATUS
11/01/24 1ST SUBMISSION
04/28/25 2ND SUBMISSION
05/06/25 3RD SUBMISSION

DATE DESCRIPTION

EP CD EP
DESIGN DRAWN CHKD

SCALE H: 1" = 100'
V: N/A


JOB No. 140362-01-001


DATE: APRIL, 2025

FILE No. SMCO0003

SHEET SWM 03 OF 8

<u>LEGENDS:</u>

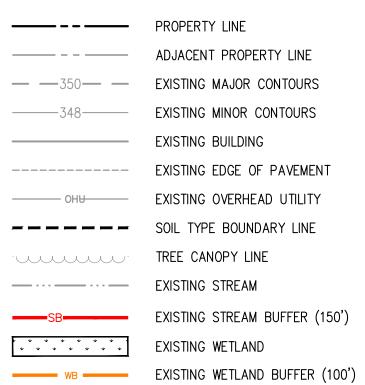

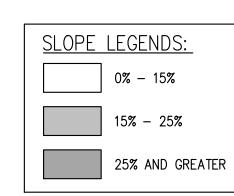

FLOODPLAIN NOTE:

THERE ARE NO FLOODPLAINS LOCATED ON THE PROPERTY.

EXISTING CONDITIONS NARRATIVE:


THE PROJECT IS LOCATED ON THE SOUTH SIDE OF BARNESVILLE ROAD, APPROXIMATELY 650' EAST OF THE INTERSECTION WITH OLD HUNDRED ROAD (SR 109). THE EXISTING DRAINAGE ON SITE IS COMPRISED OF SHEET FLOW AND SHALLOW CONCENTRATED FLOW, EVENTUALLY JOINING A STREAM THAT FLOWS ACROSS THE SITE.

CAUTION!!

THE LOCATIONS OF ALL EXISTING UNDERGROUND UTILITIES SHOWN ON THIS PLAN ARE BASED UPON ABOVE GROUND EVIDENCE (INCLUDING, BUT NOT LIMITED TO, MANHOLES, INLETS, VALVES, AND MARKS MADE UPON THE GROUND BY OTHERS) AND ARE SPECULATIVE IN NATURE. THERE MAY ALSO BE OTHER EXISTING UNDERGROUND UTILITIES FOR WHICH THERE IS NO ABOVE GROUND EVIDENCE OR FOR WHICH NO ABOVE GROUND EVIDENCE WAS OBSERVED. THE EXACT LOCATIONS OF SAID EXISTING UNDERGROUND UTILITIES SHALL BE VERIFIED BY THE CONTRACTOR PRIOR TO ANY AND ALL CONSTRUCTION.

Call "MISS UTILITY" at 1-800-257-7777, 48 hours prior to the start of work.

The excavator must notify all public utility companies with underground facilities in the area of proposed excavation and have those facilities located by the utility companies prior to commencing excavation. The excavator is responsible for compliance with requirements of Chapter 36A of the Montgomery County Code.

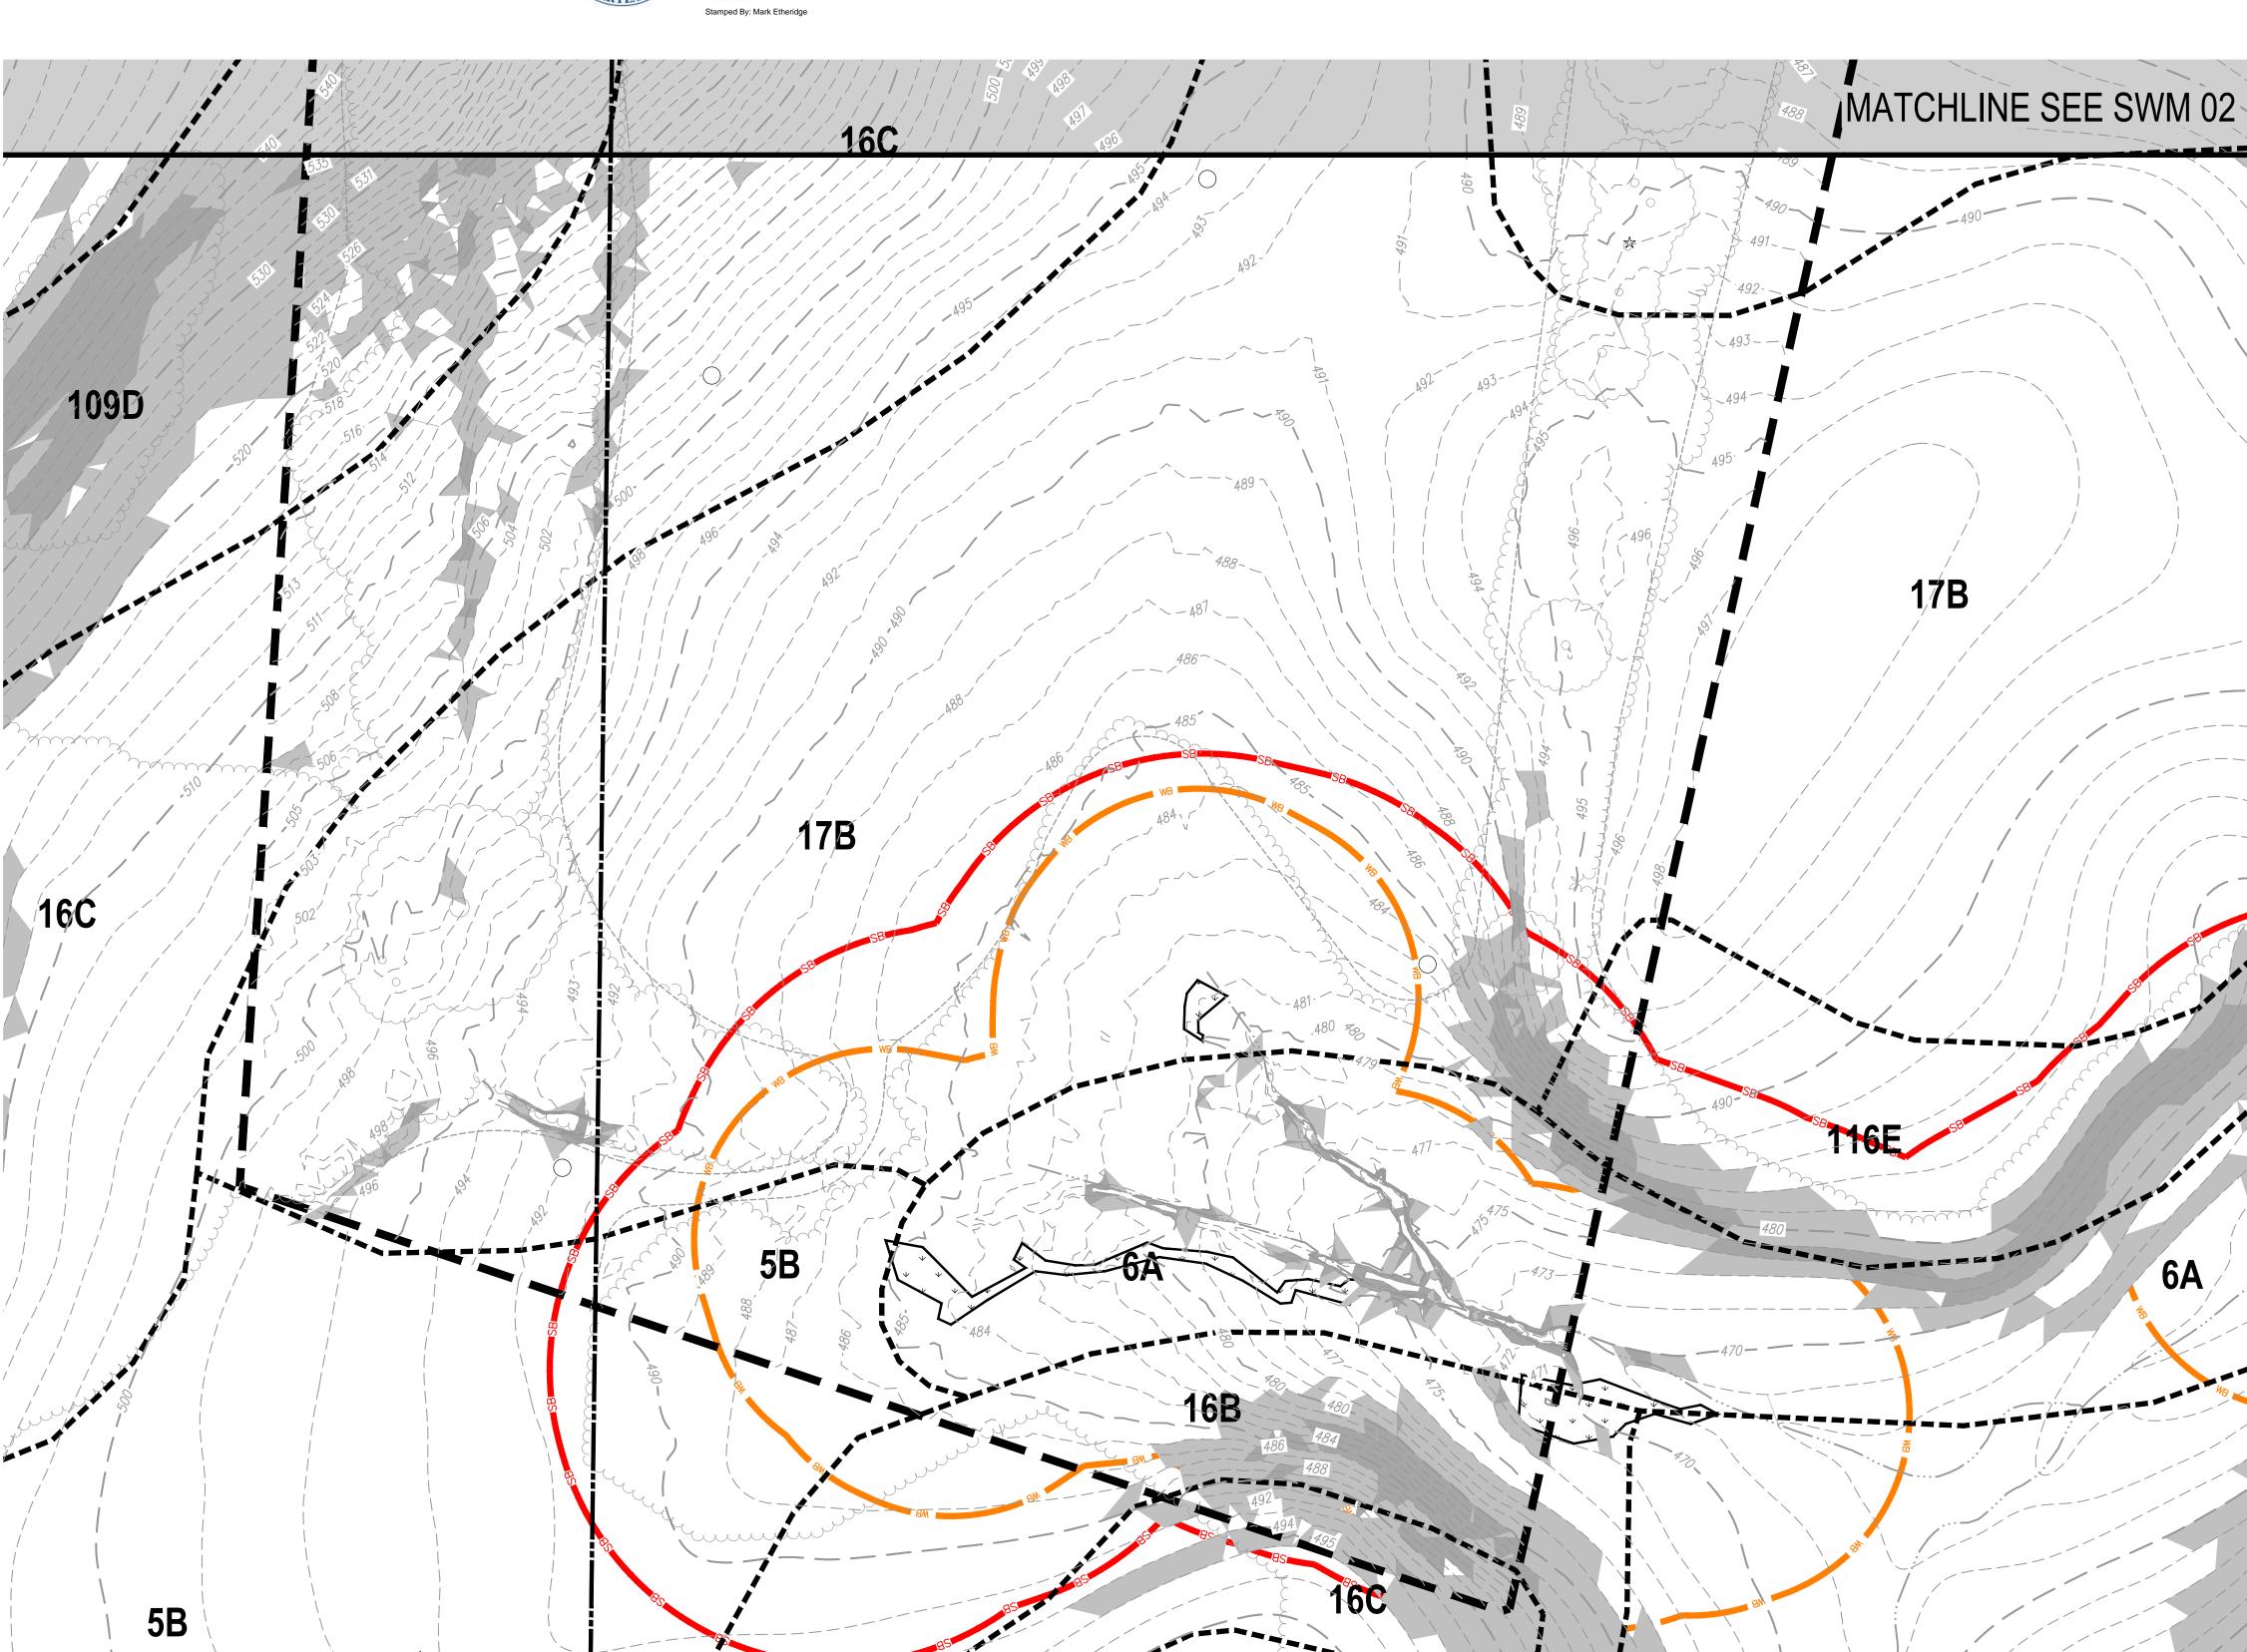

GRAPHIC SCALE

(IN FEET)

1 inch = 100 ft.