

ENLARGEMENTS OF  
INITIAL PRELIMINARY FOREST CONSERVATION PLAN  
NO. F2025068 (SHEET 3)  
SUBMITTED MAY 23, 2025



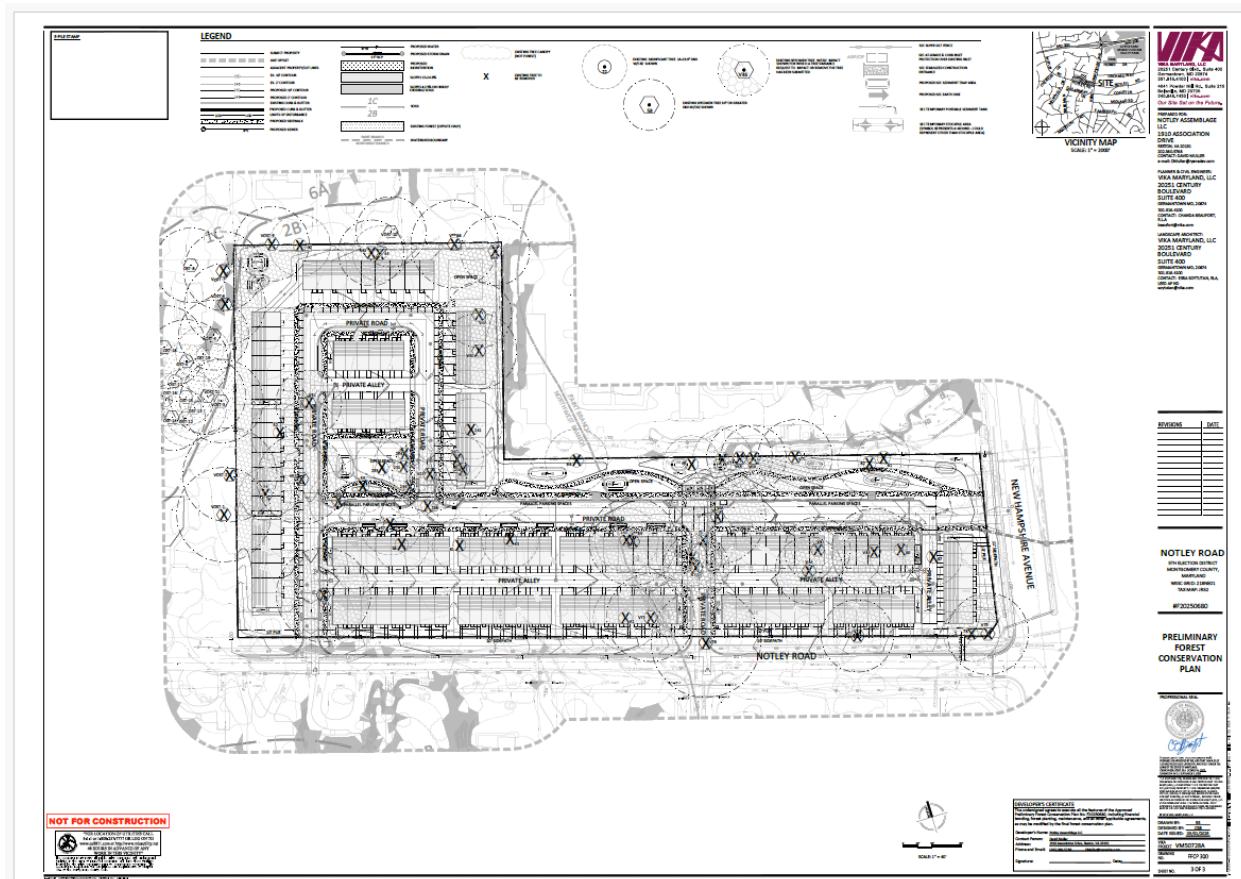


Exhibit 90  
OZAH Case No:  
LMAH-159


## ENLARGEMENT 1

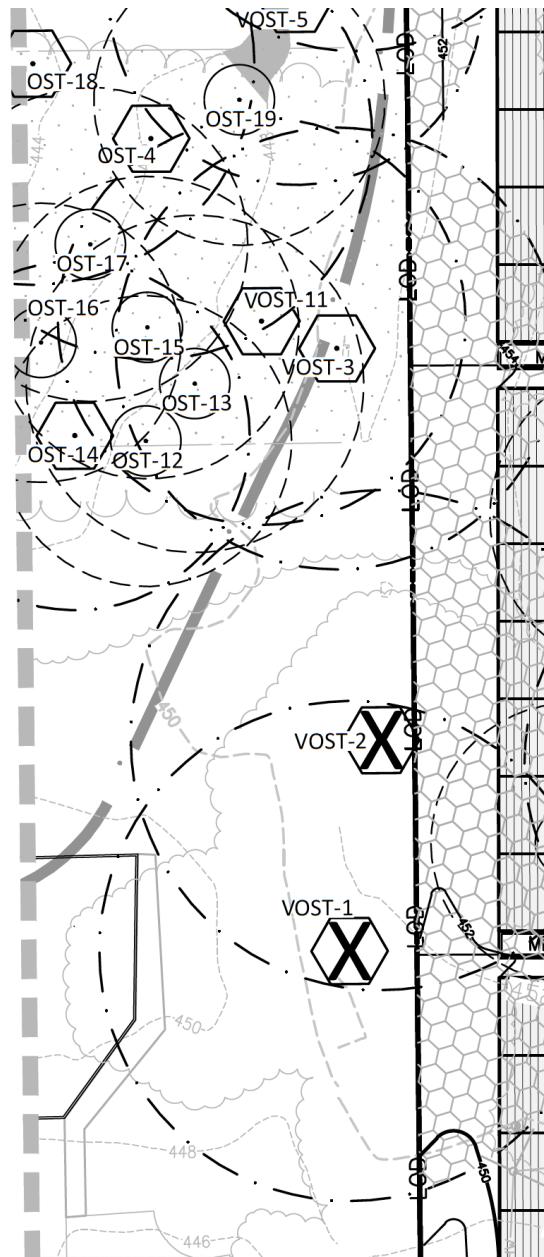

## ENLARGEMENT 2

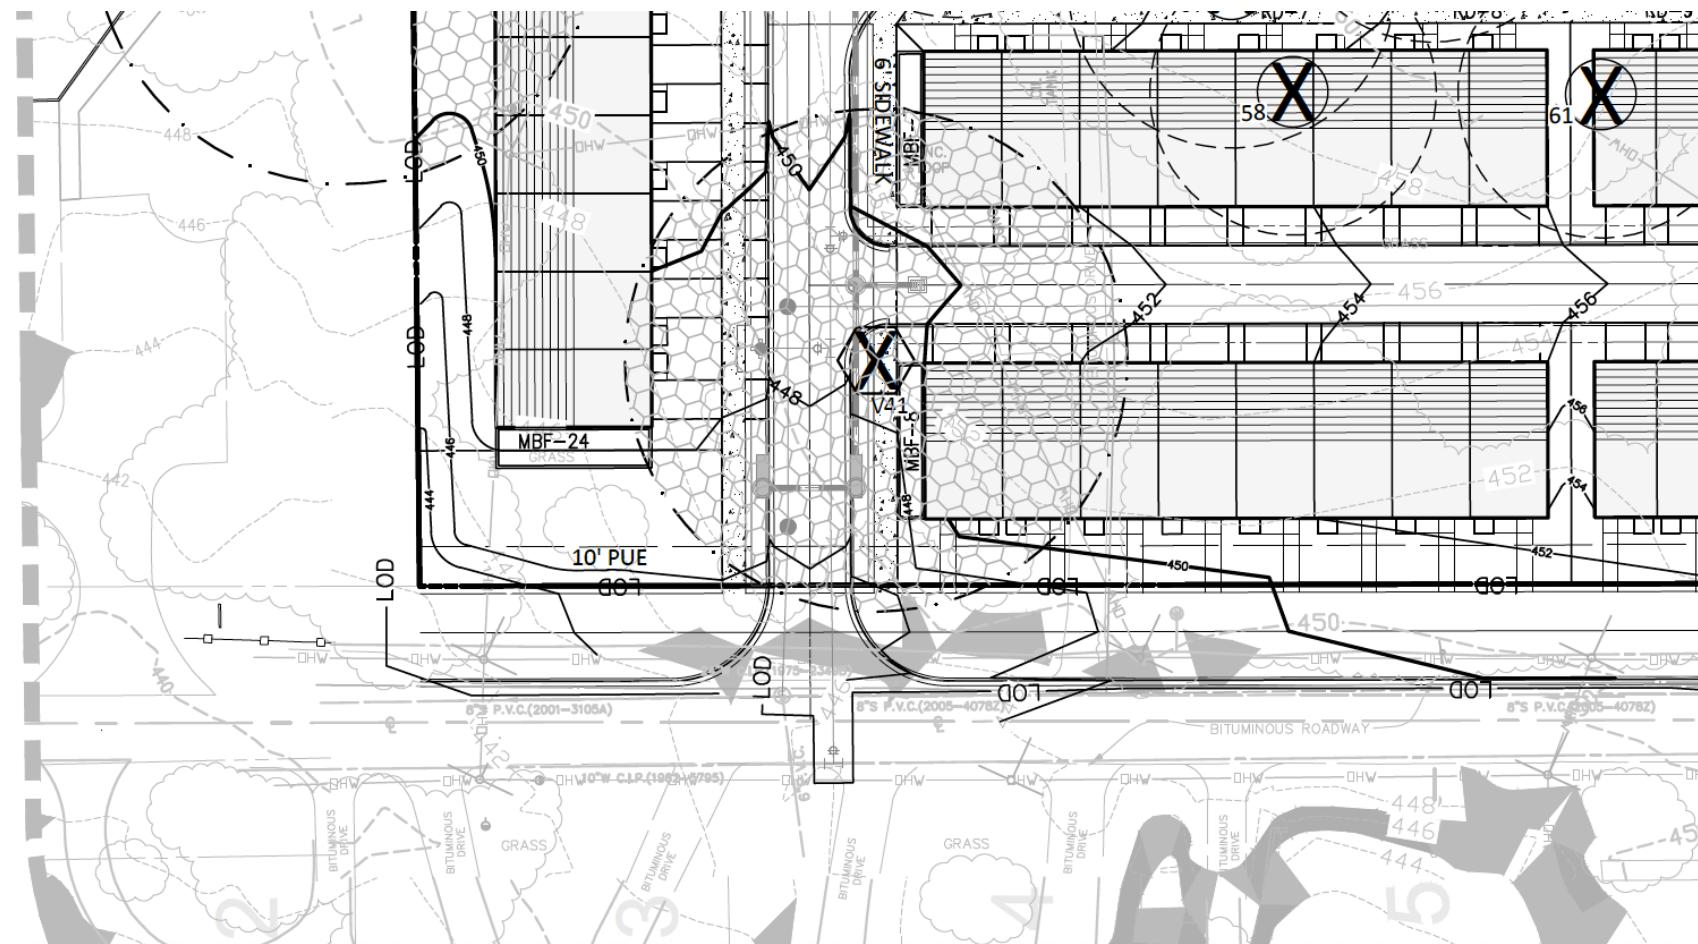


## ENLARGEMENT 3

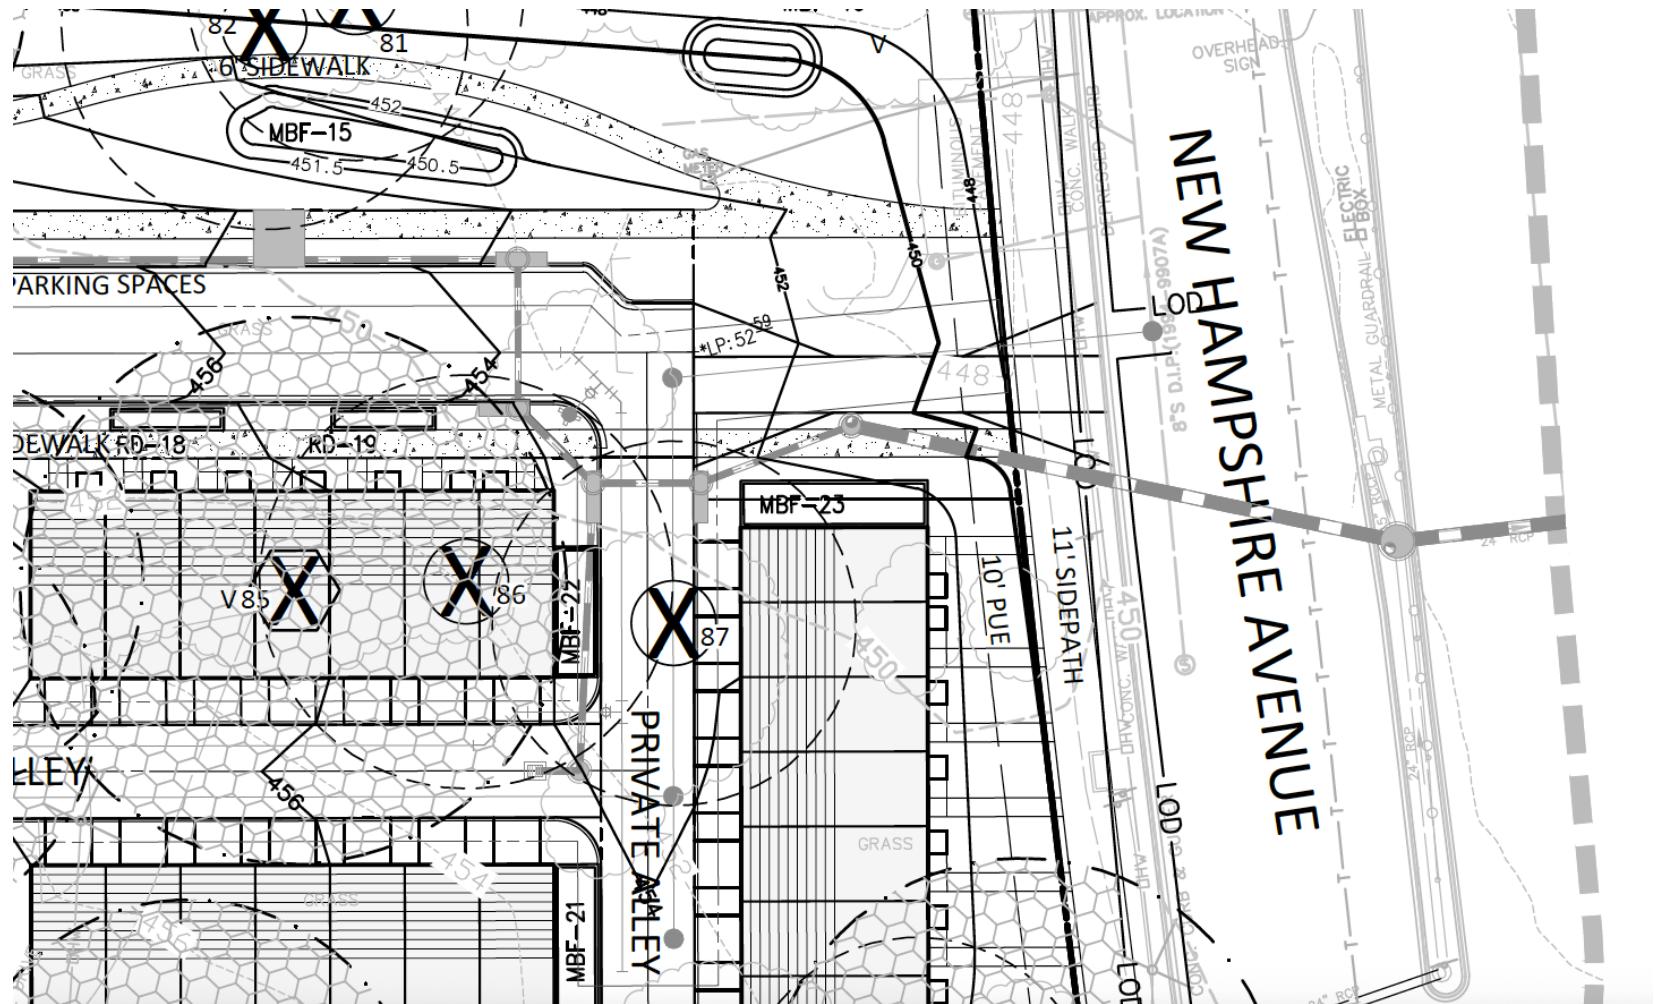

# ENLARGEMENT 4

## LEGEND

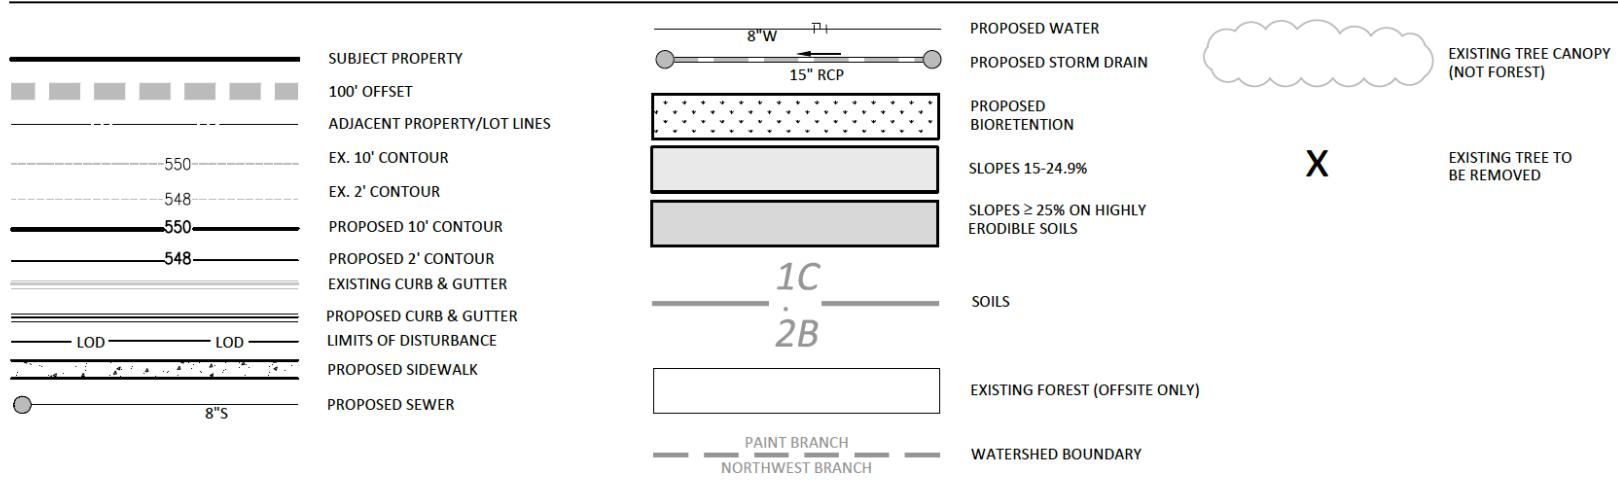

# ENLARGEMENT 5

#F20250680

## PRELIMINARY FOREST CONSERVATION PLAN

### PROFESSIONAL SEAL



I HEREBY CERTIFY THAT THESE DOCUMENTS WERE  
PREPARED OR APPROVED BY ME, AND THAT I AM A DULY  
LICENSED REGISTERED LANDSCAPE ARCHITECT UNDER THE  
LAWS OF THE STATE OF MARYLAND.  
CHANDA BEAUFORT, RLA LICENSE No. 3312  
EXPIRATION DATE: SEPTEMBER 7, 2025

THE INFORMATION, DESIGN AND CONTENT OF THESE  
DRAWINGS OR DOCUMENTS ARE PROPRIETARY TO VIK  
MARYLAND, LLC AND CONSTITUTE ITS PROPRIETARY  
INTELLECTUAL PROPERTY. THESE DRAWINGS AND/OR  
DOCUMENTS MUST NOT BE FORWARDED, SHARED,  
COPIED, DIGITALLY CONVERTED, MODIFIED OR USED  
FOR ANY PURPOSE, IN ANY FORMAT, WITHOUT PRIOR  
WRITTEN AUTHORIZATION FROM VIK MARYLAND, LLC.  
VIOLATIONS MAY RESULT IN PROSECUTION. ONLY  
APPROVED, SIGNED AND SEALED PLANS OR DRAWINGS  
MAY BE UTILIZED FOR CONSTRUCTION PURPOSES.

© 2019 VIK MARYLAND, LLC

DRAWN BY: RS

DESIGNED BY: CSB

DATE ISSUED: 05/01/2025

VIKA  
PROJECT VM50728A

DRAWING  
NO. FFCP 300

SHEET NO. 3 OF 3

Y:\50501-51000\50728\CADD\PRELIMINARY\PLOT SHEETS\50728100\_P\_PFCP.dwg ~ Friday, May 23, 2025 11:18:37 AM