


L: \CADD\DRAWINGS\25062\PLANS BY GLW\EXHIBITS\25062-Sign Posting Plan.dwg.
PLOTTED: 10/2/2025 11:55 AM, LAST SAVED: 11/4/2020 3:03 PM, PLOTTED BY: Keith Bennett

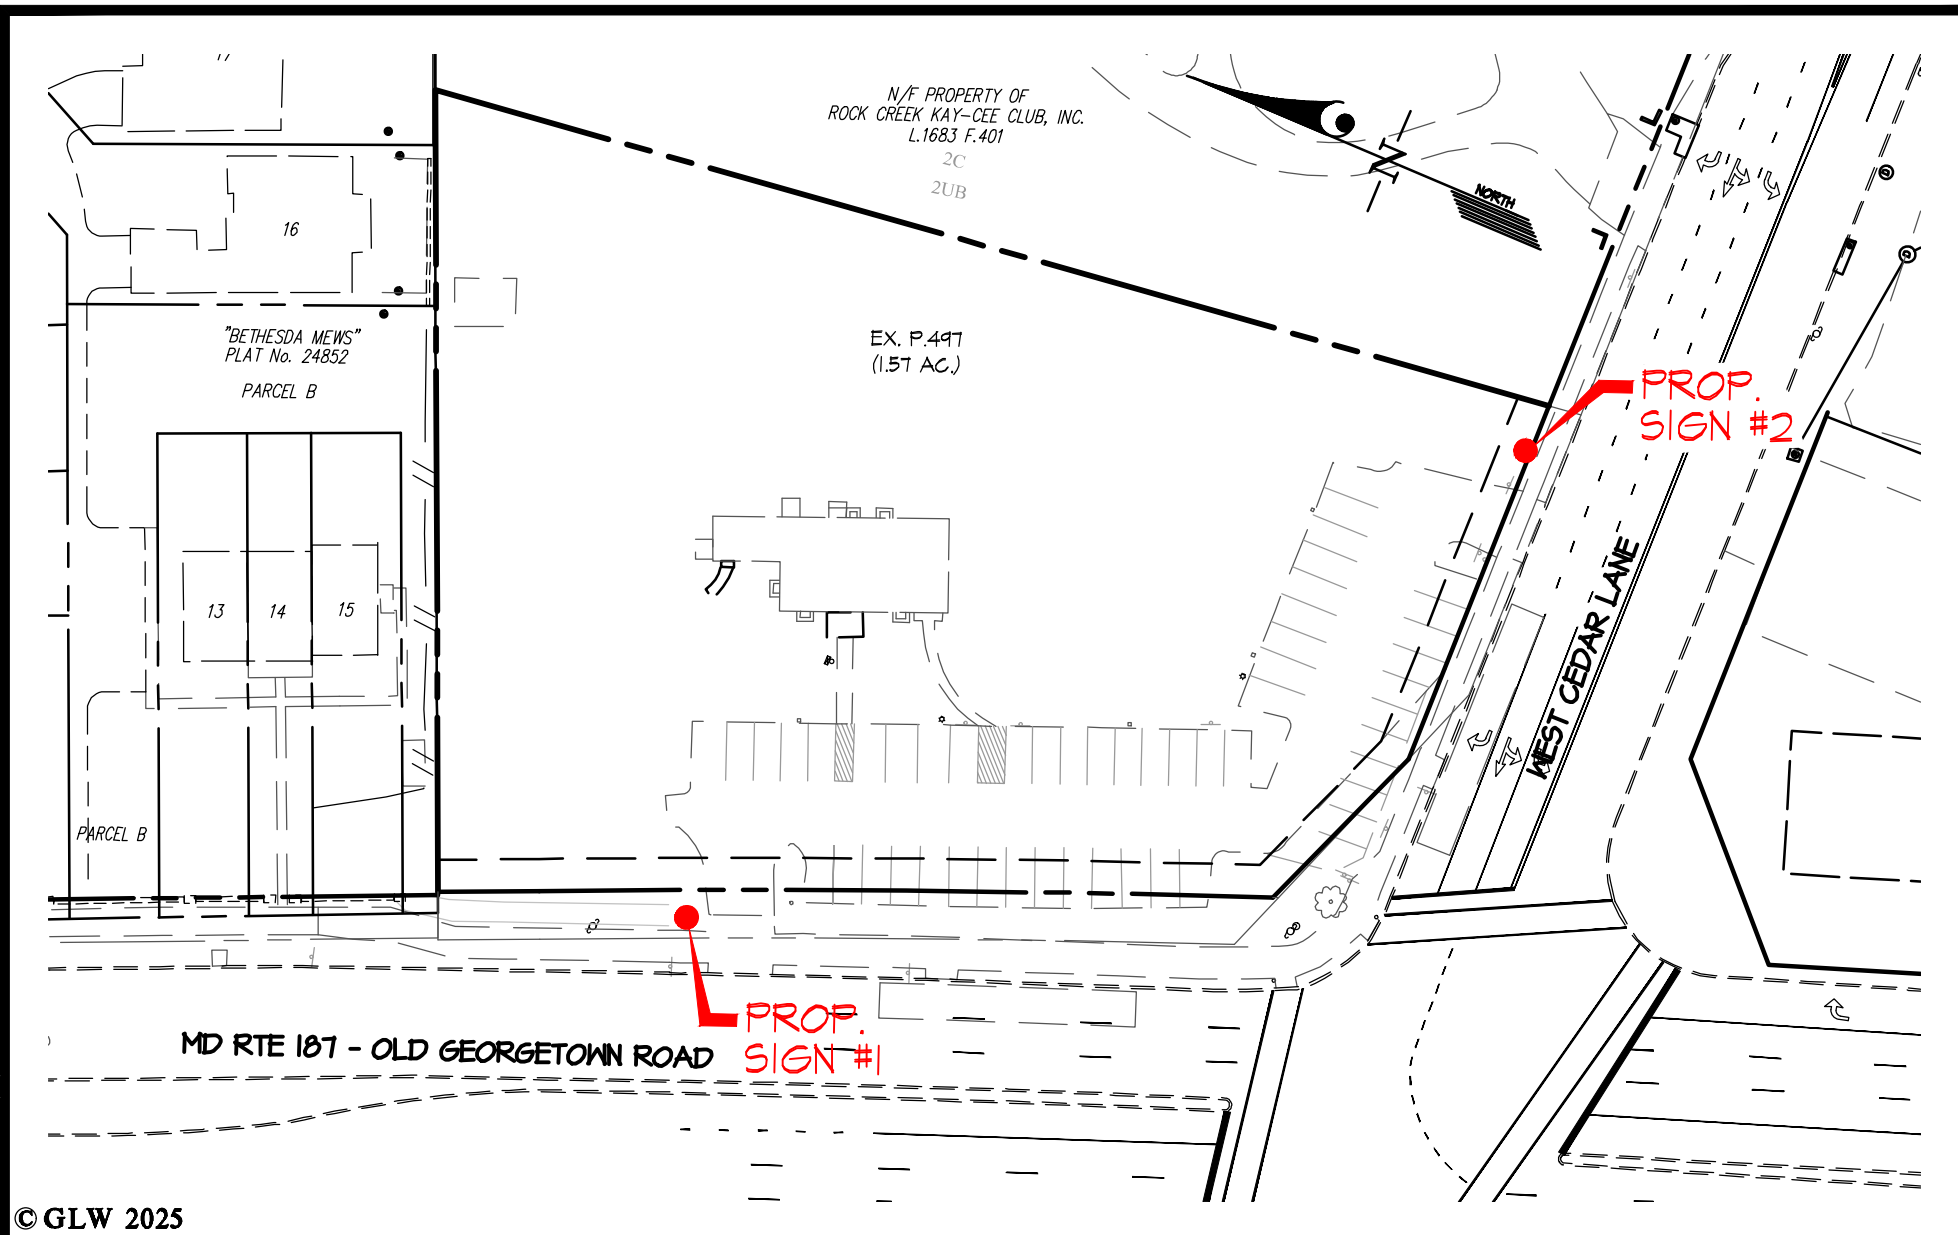

SIGN LOCATION PLAN



3909 NATIONAL DRIVE | SUITE 250 | BURTONSVILLE, MD 20866 | GLWPA.COM
PHONE: 301-421-4024 | BALT: 410-880-1820 | DC&VA: 301-989-2524 | FAX: 301-421-4186

DES. KAB

DRN. KAB

CHK. KAF

PREPARED FOR :

Foundation for Advanced Education in the Sciences
9101 Old Georgetown Road
Bethesda, MD 20814
Attn: Christina Stamatelatos
301-594-8985

FAES ACADEMIC COMMUNITY
9101 OLD GEORGETOWN ROAD
PLAT No. 25853

G. L. W. No. 25062

ZONING CRTF

TAX MAP/GRID HP-11

DATE OCT. 2025

SCALE 1"=60'

SHEET 1 OF 1