
KEY PLAN (NOT TO SCALE)

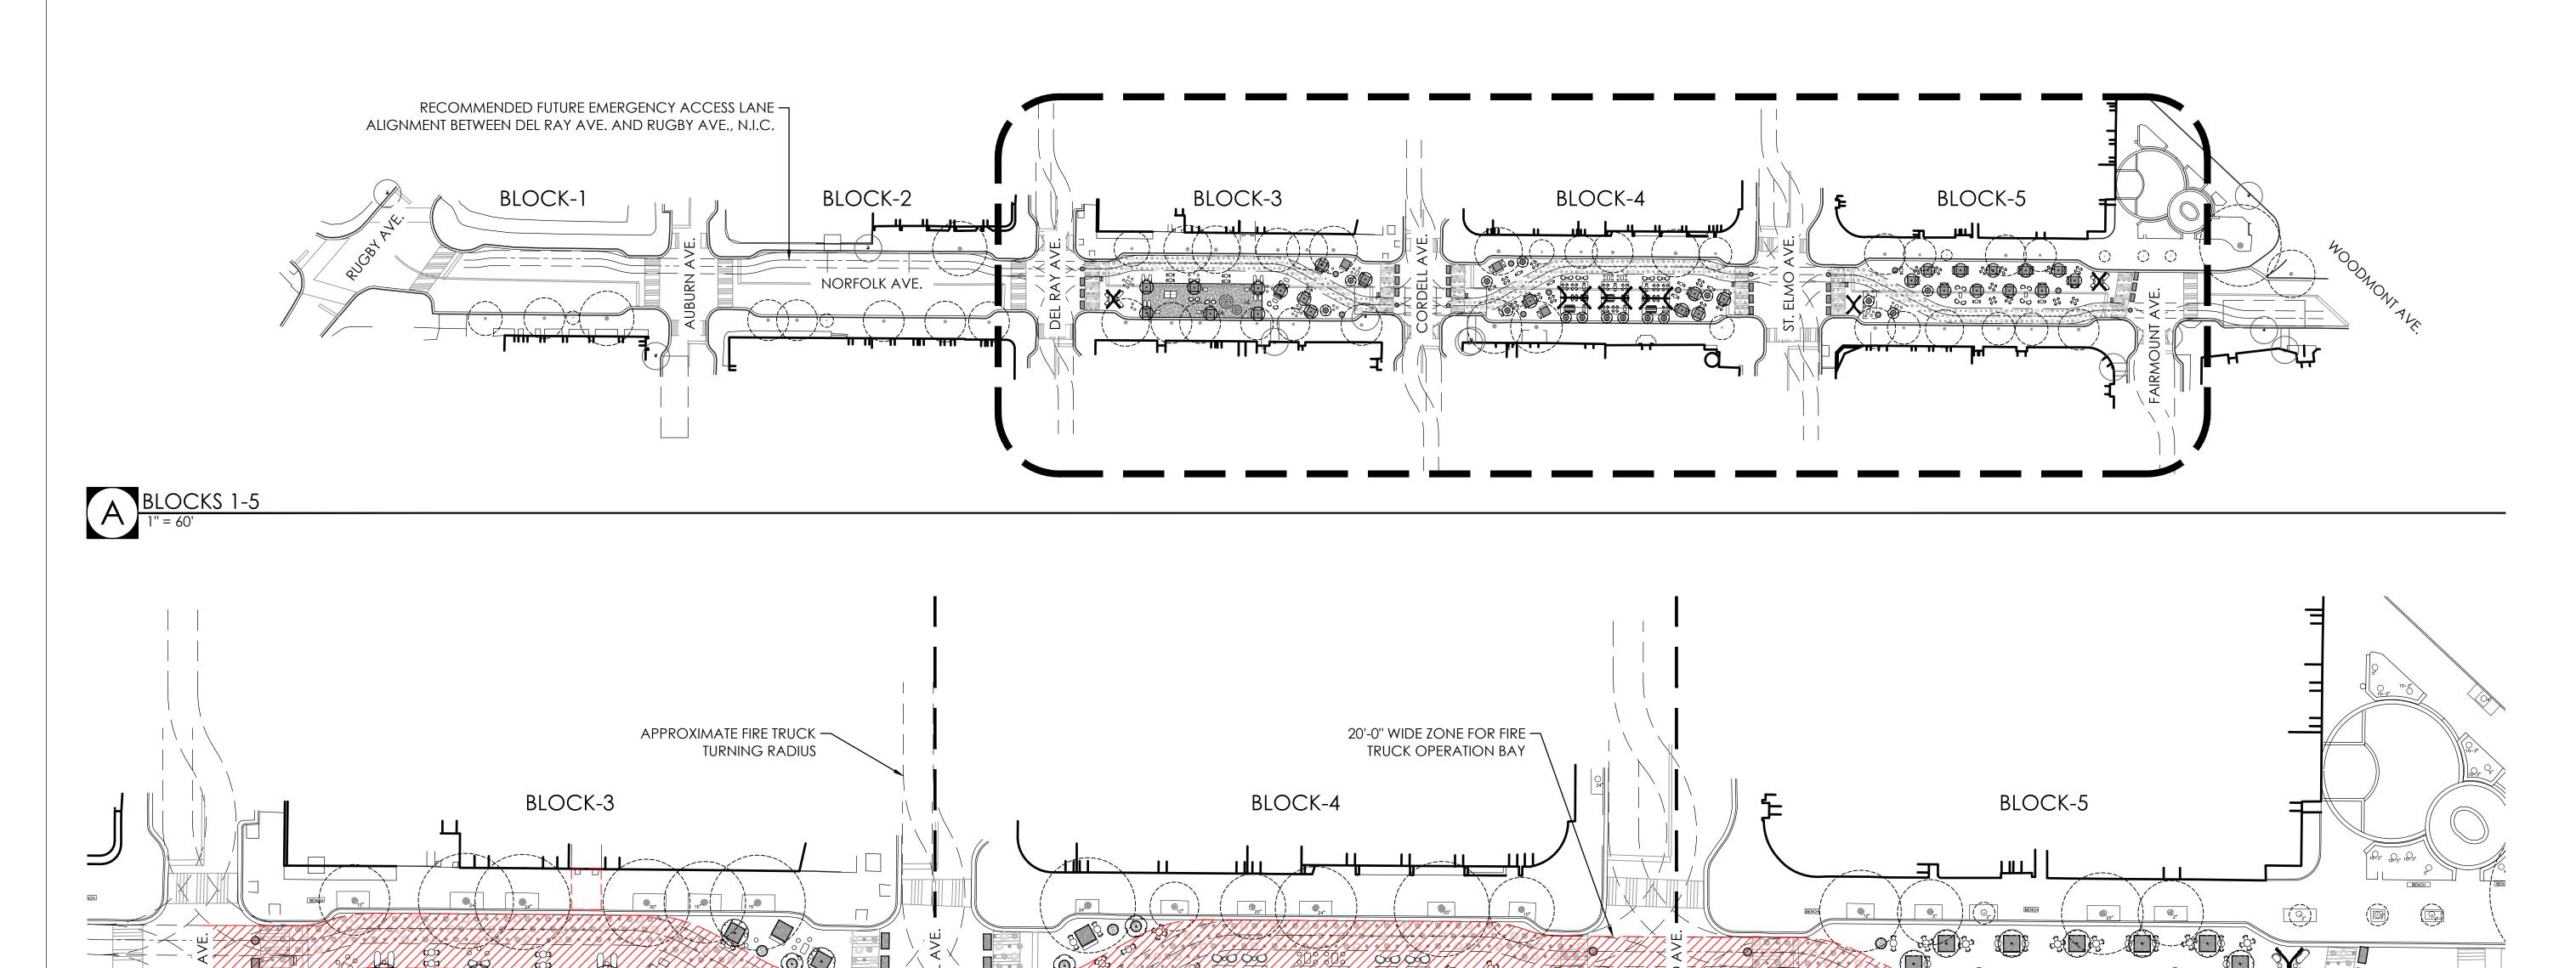

ACCESS TO HYDRANT $^{f J}$

ACCESS TO FDC —

B BLOCKS 3-5

7800-7900 NORFOLK AVE. BETHESDA, MD 20814

BRADLEY
SITE DESIGN, INC. LANDSCAPE ARCHITECTURE
1010 Wisconsin Avenue NW

Suite 620 Washington, DC 20007 P: 202.695.8056 www.bradleysitedesign.com


CONSTRUCTION DOCUMENTS

#	Date		Revisions	i			
	BUP Owner A		MMD chitect	 Contractor	 Surety		
E	BETHESDA STREETERY						

Date Project # 21-0005-MMD-BET

MATERIALS PLAN OVERALL

L100

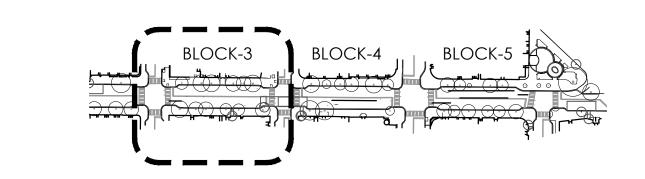








1. NO FURNISHINGS SHALL BE PERMANENTLY AFFIXED TO THE

- SURFACE OF THE ROADWAY.

 2. COUNTY AGENCIES TO DETERMINE APPROVED
 APPLICATION OF LONG-TERM TEMPORARY STREET
- CLOSURE BARRIERS.

 3. WHERE PLANTERS ARE PRESENT WITHIN THE 20'-0" WIDE FIRE TRUCK OPERATION ZONE, THEY SHALL BE EQUIPPED WITH HEAVY-DUTY CASTERS TO FACILITATE MOVEMENT IN CASE OF EMERGENCY.
- 4. NO LOCKING MECHANISMS MAY BE PLACED ON MOVABLE PLANTERS FITTED WITH CASTERS UNLESS COORDINATED WITH MONTGOMERY COUNTY FIRE DEPARTMENT.
- 5. ALL OTHER FURNISHINGS WITHIN THE 20'-0" WIDE FIRE TRUCK OPERATION ZONE SHALL WEIGH LESS THAN 65 LBS. AS TO BE MOVED BY A SINGLE FIREFIGHTER IN CASE OF EMERGENCY.
- 6. WHERE PAVILION CANOPIES OVERLAP THE 20'-0" WIDE FIRE TRUCK OPERATION ZONE, THEY SHALL BE RETRACTABLE AND OPERABLE BY A SINGLE FIREFIGHTER IN CASE OF EMERGENCY.

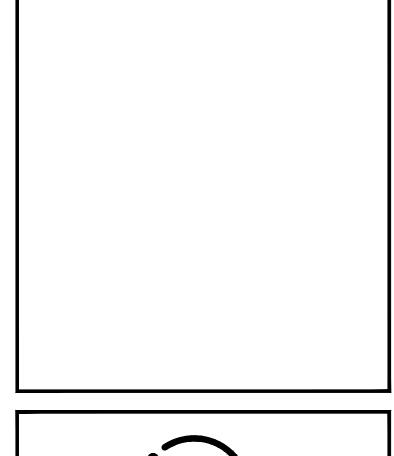




CONSTRUCTION DOCUMENTS


#	Date	Revisions	Revisions					
\vdash								
(Owne	BUP er	MMD Architect	Co	 ontractor	Sur	 ety		
	BETHESDA STREETERY							
		0-7900 NO						
		ETHESDA,				- .		
North	n Arrow							
	NORTH							
Date	Date Project #							
	06-02-2022 21-0005-MMD-BET							
Scale 1	; '' = 10'	Drawn By PT				20		

MATERIALS PLAN

BLOCK-3

L101

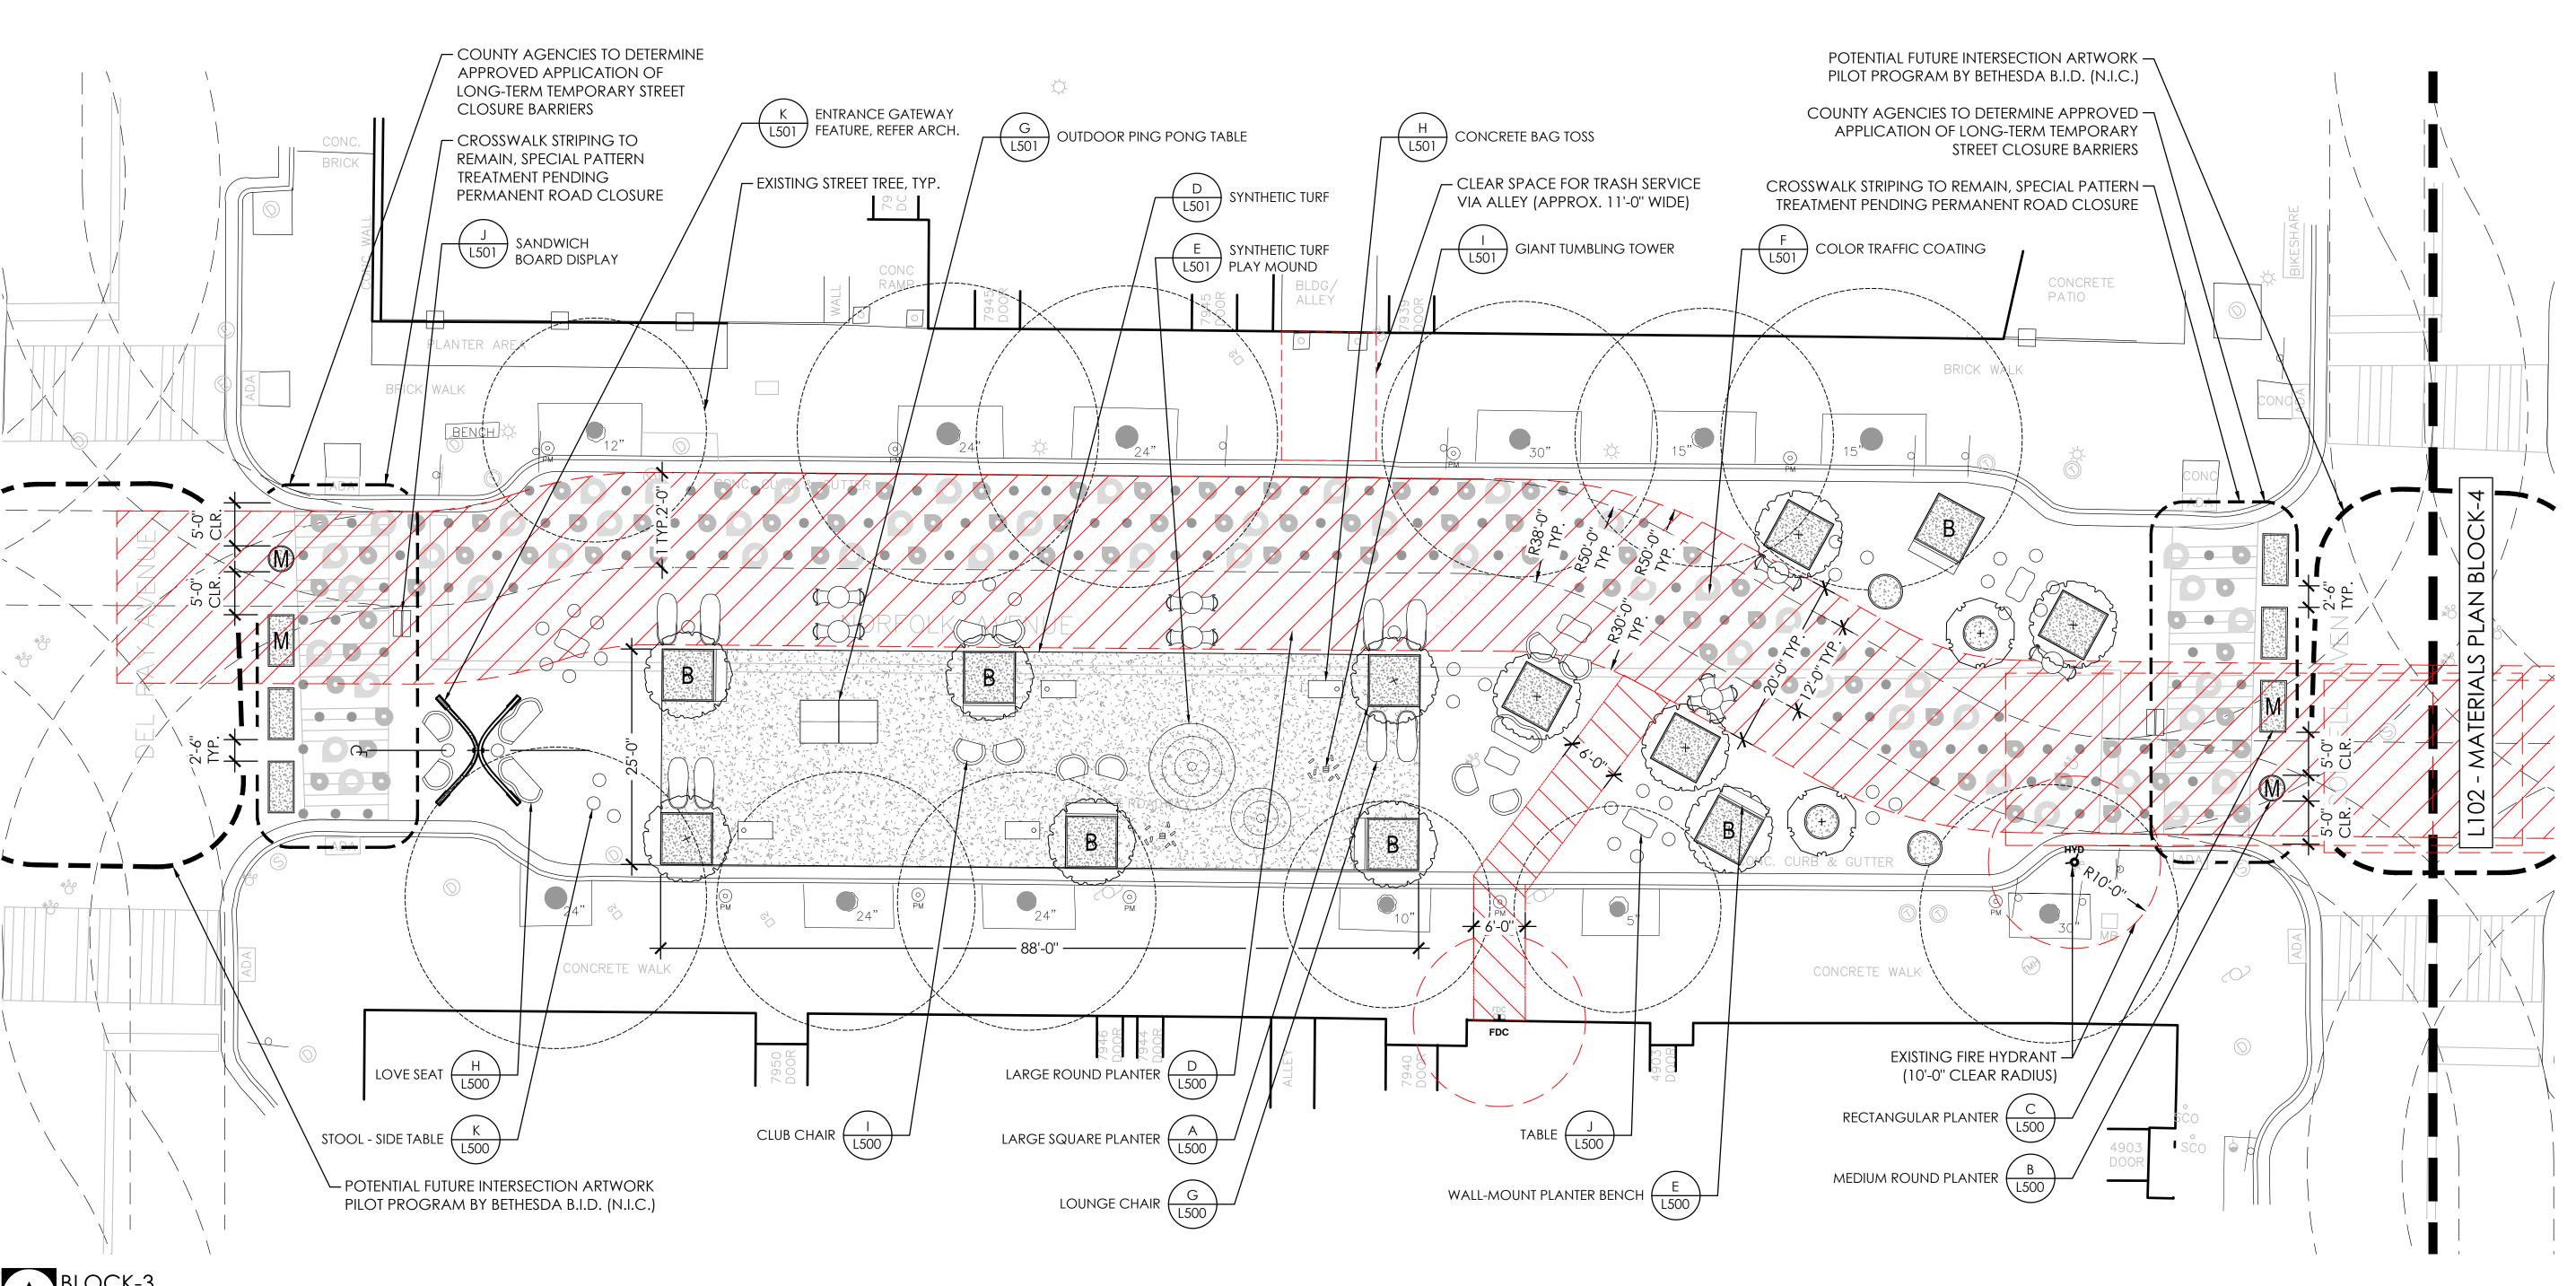

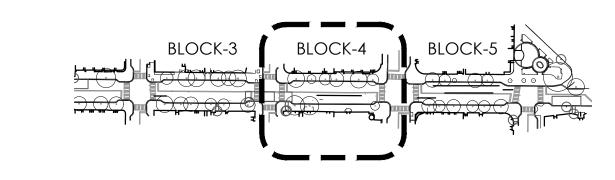



SITE FURNISHINGS + PLAY LEGEND



GENERAL NOTES

1. NO FURNISHINGS SHALL BE PERMANENTLY AFFIXED TO THE

SURFACE OF THE ROADWAY.

2. COUNTY AGENCIES TO DETERMINE APPROVED
APPLICATION OF LONG-TERM TEMPORARY STREET


CLOSURE BARRIERS.

3. WHERE PLANTERS ARE PRESENT WITHIN THE 20'-0" WIDE FIRE TRUCK OPERATION ZONE, THEY SHALL BE EQUIPPED WITH HEAVY-DUTY CASTERS TO FACILITATE MOVEMENT IN CASE OF EMERGENCY.

4. NO LOCKING MECHANISMS MAY BE PLACED ON MOVABLE PLANTERS FITTED WITH CASTERS UNLESS COORDINATED WITH MONTGOMERY COUNTY FIRE DEPARTMENT.

5. ALL OTHER FURNISHINGS WITHIN THE 20'-0" WIDE FIRE TRUCK OPERATION ZONE SHALL WEIGH LESS THAN 65 LBS. AS TO BE MOVED BY A SINGLE FIREFIGHTER IN CASE OF EMERGENCY.

6. WHERE PAVILION CANOPIES OVERLAP THE 20'-0" WIDE FIRE TRUCK OPERATION ZONE, THEY SHALL BE RETRACTABLE AND OPERABLE BY A SINGLE FIREFIGHTER IN CASE OF EMERGENCY.

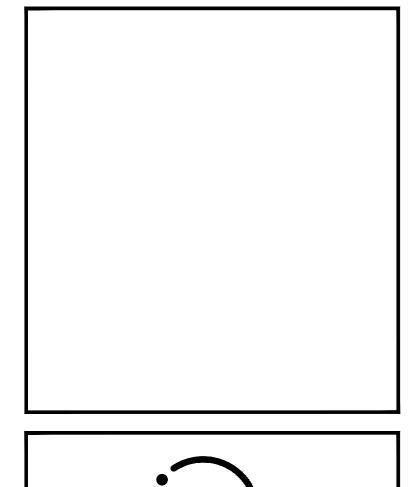



Washington, DC 20007

P: 202.695.8056


www.bradleysitedesign.com


CONSTRUCTION DOCUMENTS

#	Date		Revisions		
				<u> </u>	1
 Owne	BUP er	Ar	MMD chitect	 Contractor	 Surety
E	BETH	E	SDA	STREE	TERY

7800-7900 NORFOLK AVE. BETHESDA, MD 20814

orth Arrow NORTH						
ate	Project #					
6-02-2022	6-02-2022 21-0005-MMD-BET					
1'' = 10'	Drawn By PT	Checked By SB	20			
MATERIALS PLAN BLOCK-4						
neet #				Я		
L102						

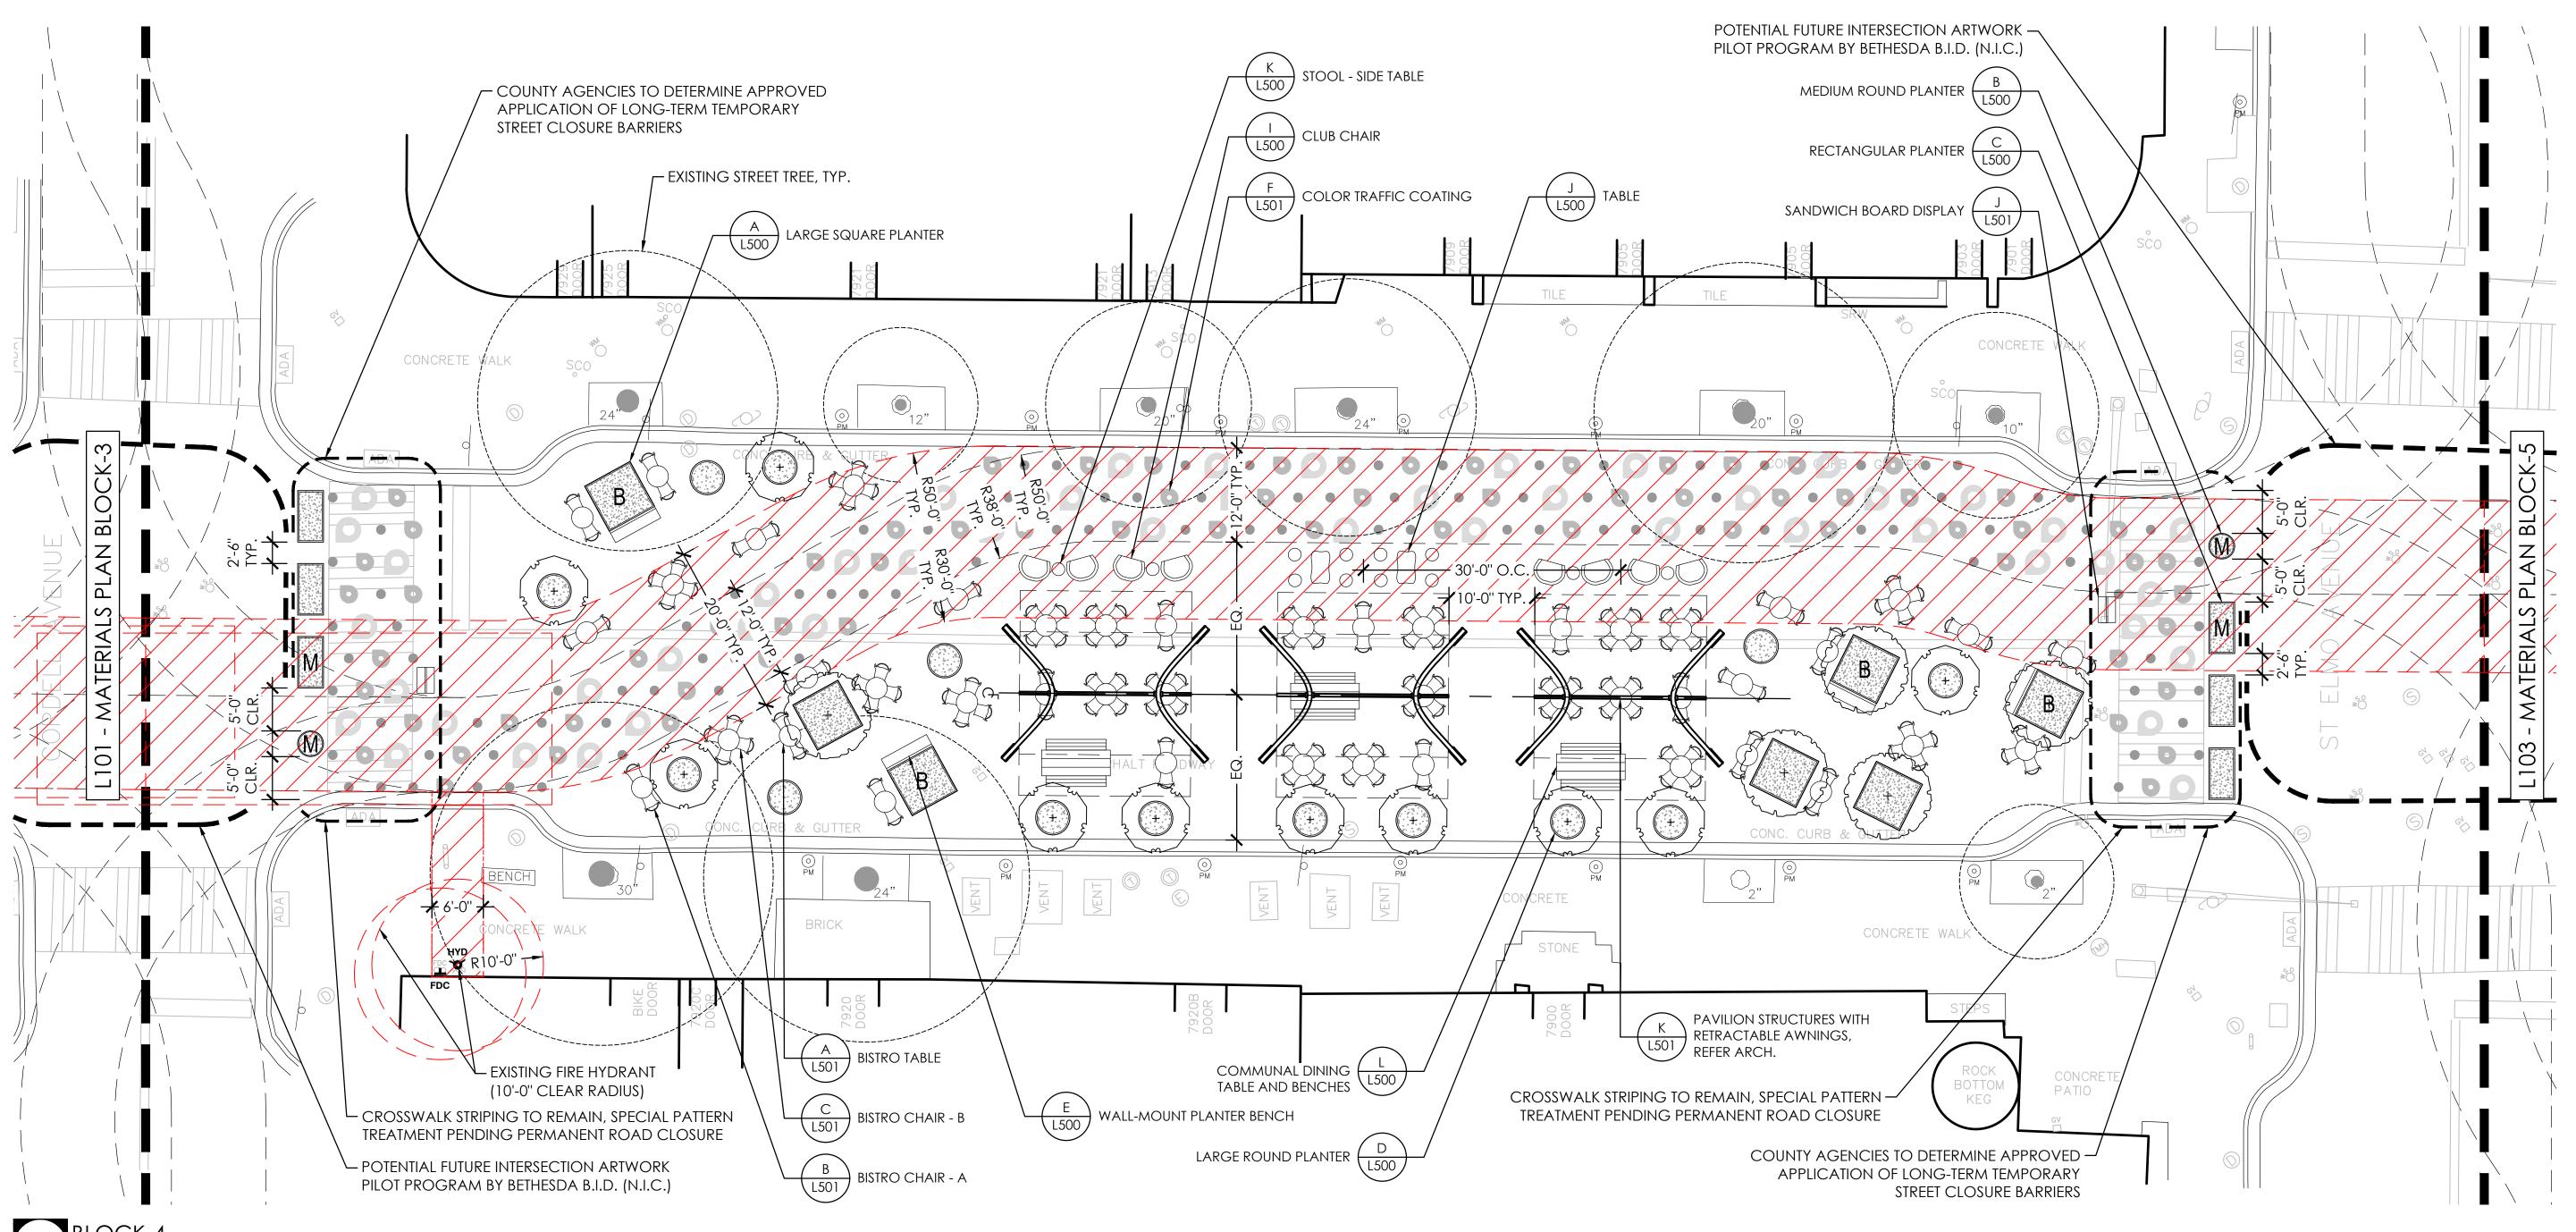

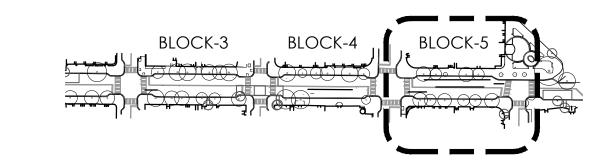

KEY PLAN (NOT TO SCALE)

SITE FURNISHINGS + PLAY LEGEND




GENERAL NOTES 1. NO FURNISHINGS SHALL BE PERMANENTLY AFFIXED TO THE

- SURFACE OF THE ROADWAY.

 2. COUNTY AGENCIES TO DETERMINE APPROVED
 APPLICATION OF LONG-TERM TEMPORARY STREET
- CLOSURE BARRIERS.


 3. WHERE PLANTERS ARE PRESENT WITHIN THE 20'-0" WIDE FIRE TRUCK OPERATION ZONE, THEY SHALL BE EQUIPPED WITH HEAVY-DUTY CASTERS TO FACILITATE MOVEMENT IN CASE OF EMERGENCY.
- 4. NO LOCKING MECHANISMS MAY BE PLACED ON MOVABLE PLANTERS FITTED WITH CASTERS UNLESS COORDINATED WITH MONTGOMERY COUNTY FIRE DEPARTMENT.
- 5. ALL OTHER FURNISHINGS WITHIN THE 20'-0" WIDE FIRE TRUCK OPERATION ZONE SHALL WEIGH LESS THAN 65 LBS. AS TO BE MOVED BY A SINGLE FIREFIGHTER IN CASE OF EMERGENCY.
- 6. WHERE PAVILION CANOPIES OVERLAP THE 20'-0" WIDE FIRE TRUCK OPERATION ZONE, THEY SHALL BE RETRACTABLE AND OPERABLE BY A SINGLE FIREFIGHTER IN CASE OF EMERGENCY.

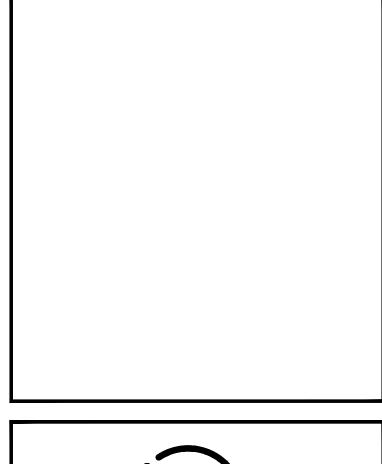




CONSTRUCTION DOCUMENTS

#	Date	Revision	ns			
			1		i	
[Owne	BUP er	MMD architect	Contr	 actor	Sur	 ety
C	7800	ESDA 0-7900 N ETHESDA	IORF	OLK A	VE	
North	Arrow	NORTI)			30
Date	02-2022	Project # 21-000)5-MN	1D-BET		
Scale 1'	: '' = 10'	Drawn By	С	hecked By	У	7
Sheet	MAT	ERIALS BLOCK		AN		10
Sheet	#	.1C	3			

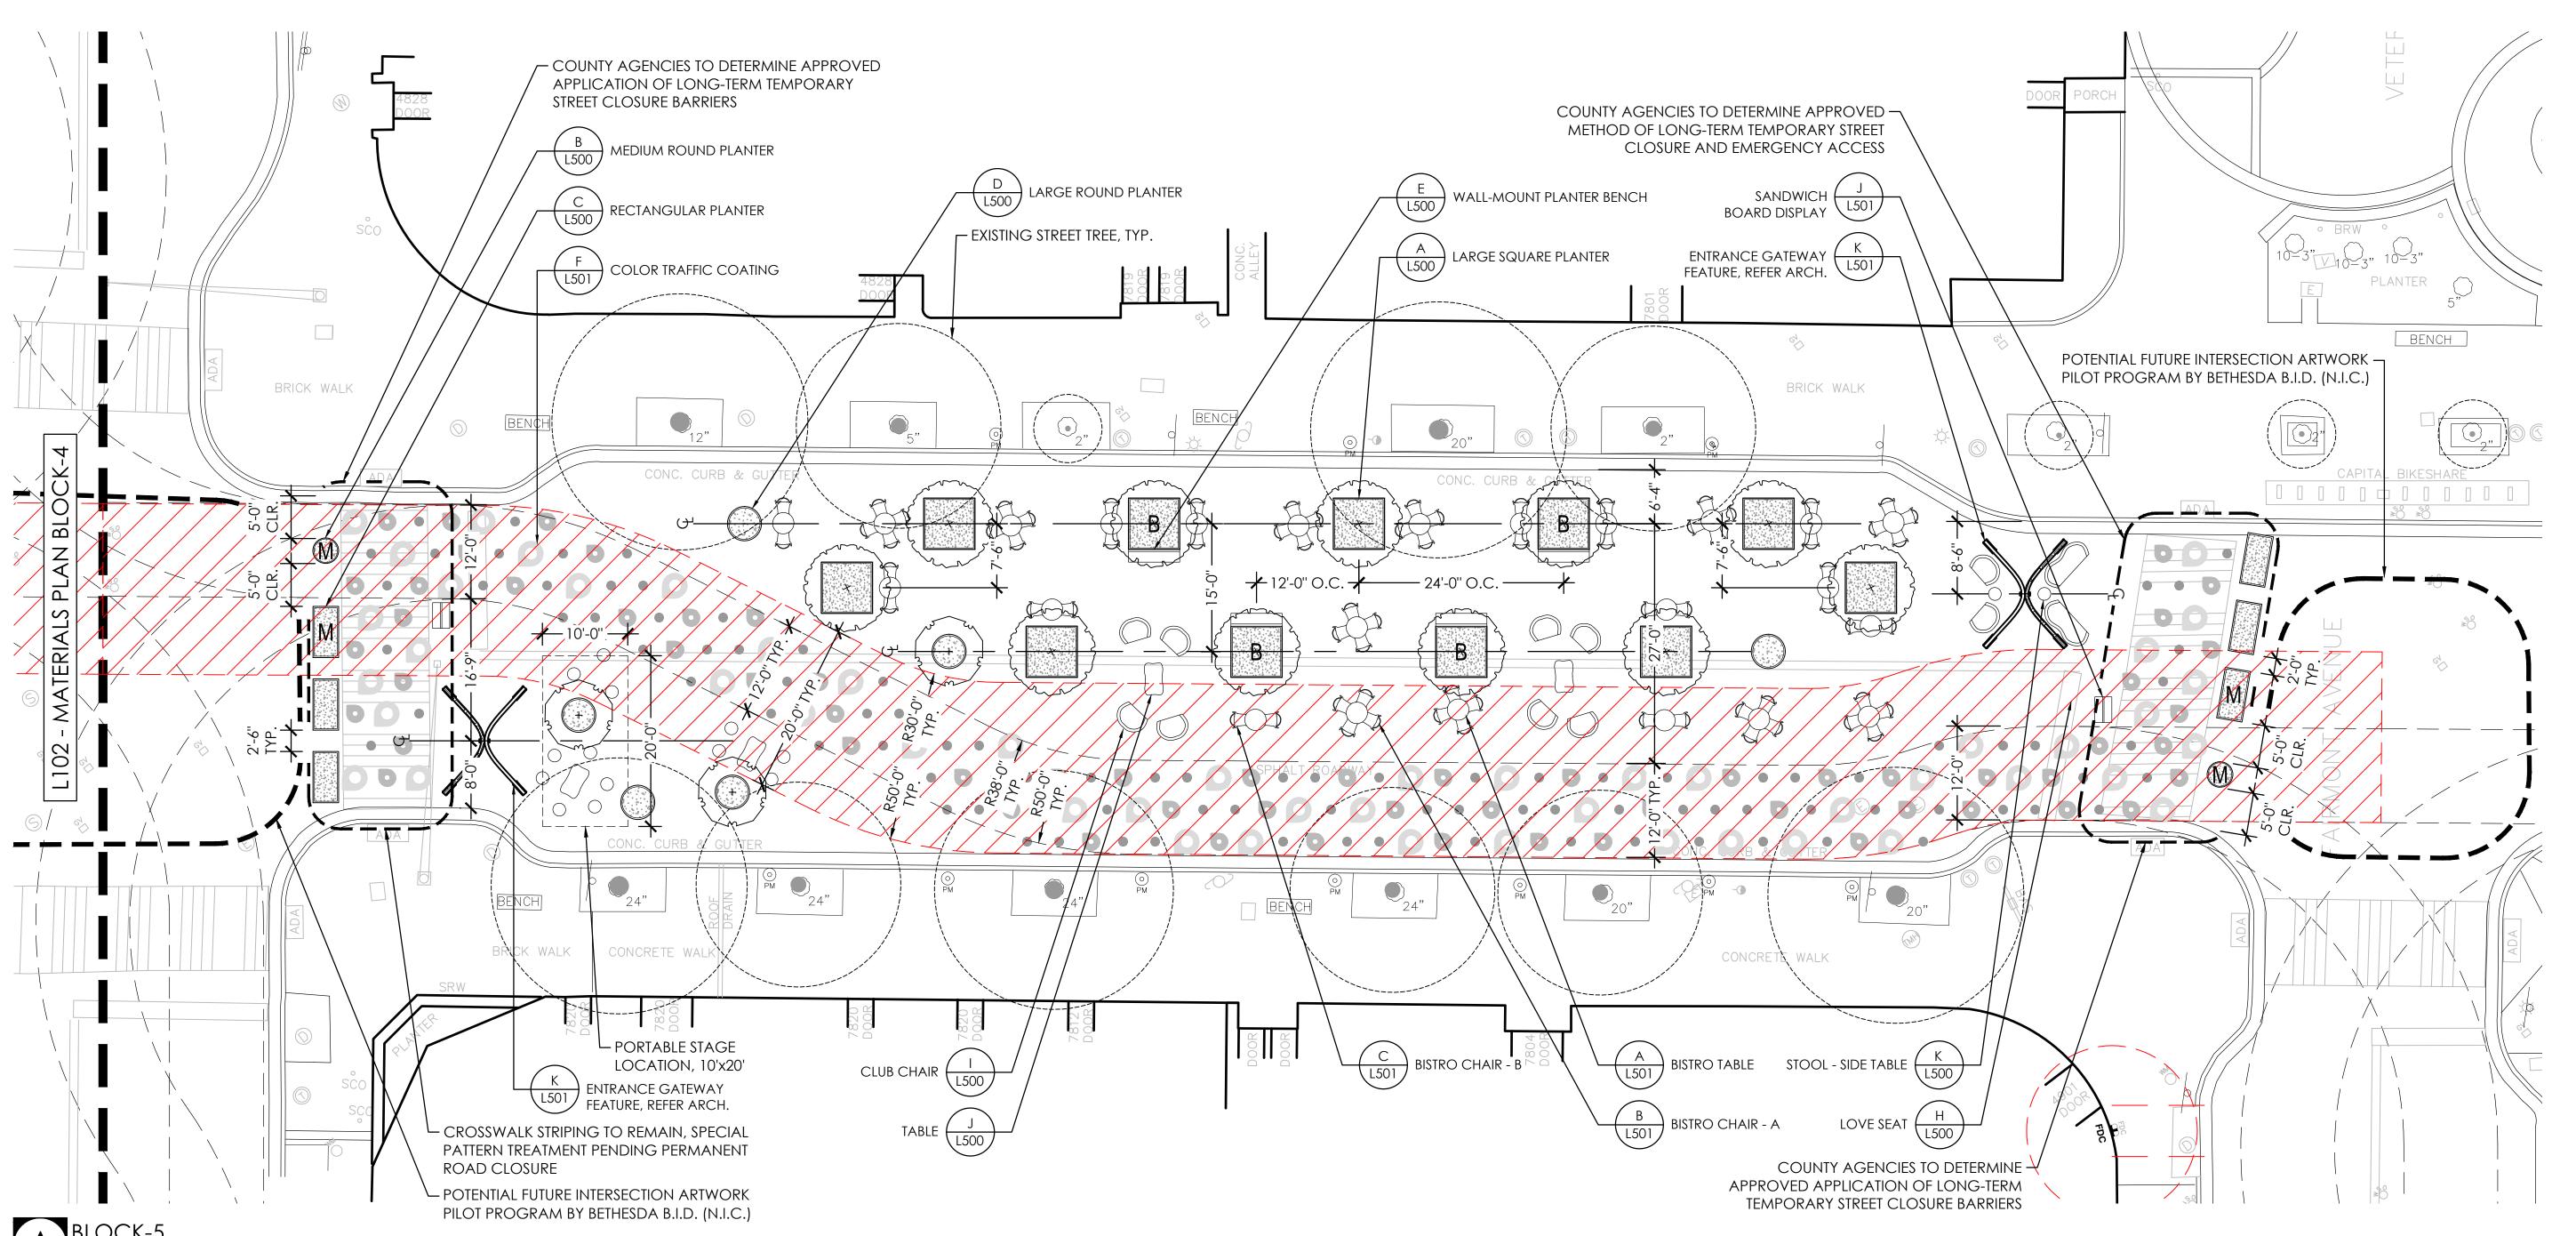

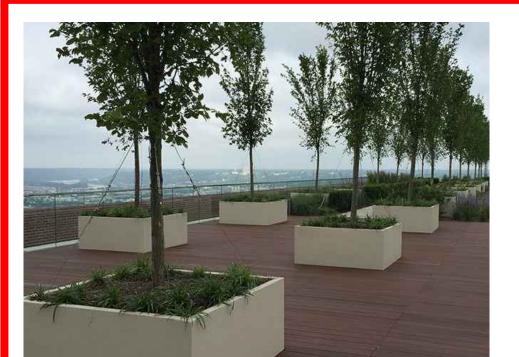

PRODUCT: WILSHIRE WWR-CS7200F (IRRIGATION CWM-2920-4K-E) TOURNESOL SITEWORKS MANUFACTURER: 2930 FABER STREET, UNION CITY, CA 94587 https://www.tournesol.com

BRIAN MITALO 510-240-6855 / BMITALO@TOURNESOL.COM DIMENSIONS: 72"W x 72"L x 42"H MATERIAL(S): MILD STEEL, ZINC-RICH PRIMER, SSTL. BASE COLOR / FINISH: POWDERCOAT, COLOR TBD.





PRODUCT: WILSHIRE WCS-4800F (IRRIGATION CWM-2920-3K) TOURNESOL SITEWORKS 2930 FABER STREET, UNION CITY, CA 94587

https://www.tournesol.com BRIAN MITALO **DIMENSIONS:** 48''Ø x 36''H MATERIAL(S): LIGHTWEIGHT GFRC CONCRETE

ACID ETCH FINISH, COLOR TBD.

MEDIA VOLUME: 32.5 FT³ QTY: TWENTY-FOUR (24) TYPICAL NOTES: -TYPICAL PLANTERS TO HAVE CAST-IN POCKETS TO RECEIVE FORKLIFT OR PALLET-JACK - COORDINATE WITH MANUFACTURER TO PROVIDE MODULAR IRRIGATION SYSTEM, SEE F/L500 IRRIGATION RESERVOIR
- PROVIDE SUBMITTAL FOR APPROVAL BY LANDSCAPE

510-240-6855 / BMITALO@TOURNESOL.COM ARCHITECT PRIOR TO PROCUREMENT





BIKINI LOUNGER BL70-10 MANUFACTURER: TONIK WORLD

ONE INNOVATION DRIVE, WEST CHICAGO, IL 60185 https://tonikworld.com/product/bikini-lounger/ CHRIS CRANE / 703-915-0345 / CHRIS@CHRISCRANECONTRACT.COM UV-RESISTANT HIGH-IMPACT POLYETHYLENE WITH GREEN-GUARD

MATERIAL(S): COLOR(S): WEIGHT: 45 LBS, COMBINED WEIGHT WITH SAND BALLAST NOT TO EXCEED 65 LBS QTY:

PROVIDE SUBMITTAL FOR APPROVAL BY LANDSCAPE ARCHITECT PRIOR TO PROCUREMENT




PRODUCT: GOBY TABLE G-50 MANUFACTURER: TONIK WORLD


ONE INNOVATION DRIVE, WEST CHICAGO, IL 60185 https://tonikworld.com/product/bikini-lounger/

CHRIS CRANE / 703-915-0345 / CHRIS@CHRISCRANECONTRACT.COM 25.77" x 43.35" x 15.45" MATERIAL(S): UV-RESISTANT HIGH-IMPACT POLYETHYLENE WITH GREEN-GUARD

COLOR(S): WEIGHT: 35 LBS, COMBINED WEIGHT WITH SAND BALLAST NOT TO EXCEED 65 LBS QTY: PROVIDE SUBMITTAL FOR APPROVAL BY LANDSCAPE ARCHITECT PRIOR TO PROCUREMENT



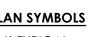

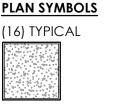

SOIL VOLUME: 122 FT³

NOTES:

TWENTY-FOUR (30) (16 TYPICAL, 14 BENCH)

- COORDINATE WITH MANUFACTURER TO PROVIDE MODULAR

- PROVIDE SUBMITTAL FOR APPROVAL BY LANDSCAPE ARCHITECT

- PROVIDE ADJUSTABLE HEIGHT PEDESTALS WITH SLOPE

IRRIGATION SYSTEM, SEE <u>F/L500 IRRIGATION RESERVOIR</u>

COMPENSATORS TO SET PLANTERS LEVEL

PRIOR TO PROCUREMENT

- TYPICAL PLANTERS SHALL INCLUDE SPACE FOR

FORKLIFT JACK AND STANDARD 2" TOE KICK BASE

PRODUCT:

TOURNESOL SITEWORKS 2930 FABER STREET, UNION CITY, CA 94587 https://www.tournesol.com BRIAN MITALO 510-240-6855 / BMITALO@TOURNESOL.COM DIMENSIONS: 36"Ø x 30"H MATERIAL(S): LIGHTWEIGHT GFRC CONCRETE

WILSHIRE WCS-3600F

(IRRIGATION CWM-1720-3K)

ACID ETCH FINISH, COLOR TBD.

CASTER MODIFICATION

SOIL VOLUME: 16.5 FT³ **VOLUME:** - STANDARD MODIFICATION TO INCLUDE CASTERS WITH LOCKING MECHANISM - COORDINATE WITH MANUFACTURER TO PROVIDE MODULAR IRRIGATION SYSTEM, SEE F/L500 IRRIGATION RESERVOIR - PROVIDE SUBMITTAL FOR APPROVAL BY LANDSCAPE ARCHITECT PRIOR TO PROCUREMENT

PLAN SYMBOLS (6) MOVABLE

275 LBS

COLOR / FINISH:



WALLY LY-A30-72 (OPTION LY-RE-ST) TOURNESOL SITEWORKS

2930 FABER STREET, UNION CITY, CA 94587 https://www.tournesol.com BRIAN MITALO 510-240-6855 / BMITALO@TOURNESOL.COM QTY: DIMENSIONS: 72"L x 18 1/8"W MATERIAL(S): BOULEVARD WOOD TREATED ASH, STEEL

TWELVE (14) - FOR MOUNTING ON A/L500 LARGE SQUARE PLANTER - INSIDE / OUTSIDE CORNERS AS REQUIRED, SEE PLAN - PROVIDE SUBMITTAL FOR APPROVAL BY LANDSCAPE

WEIGHT: VALL-MOUNT PLANTER BENCH



PRODUCT: GOBY LOVE SEAT G-20 MANUFACTURER: TONIK WORLD

ONE INNOVATION DRIVE, WEST CHICAGO, IL 60185 https://tonikworld.com/product/bikini-lounger/ CHRIS CRANE / 703-915-0345 / CHRIS@CHRISCRANECONTRACT.COM 31.375" x 75.625" x 29.5" MATERIAL(S): UV-RESISTANT HIGH-IMPACT POLYETHYLENE WITH GREEN-GUARD COLOR(S):

WEIGHT: 72 LBS, SAND BALLAST WEIGHT TBD PROVIDE SUBMITTAL FOR APPROVAL BY LANDSCAPE ARCHITECT PRIOR TO PROCUREMENT



PRODUCT: GOBY TUMBLER ROUND TR16-18RD MANUFACTURER: TONIK WORLD

ONE INNOVATION DRIVE, WEST CHICAGO, IL 60185 https://tonikworld.com/product/bikini-lounger/ CHRIS CRANE / 703-915-0345 / CHRIS@CHRISCRANECONTRACT.COM 18"Ø x 18" HEIGHT UV-RESISTANT HIGH-IMPACT POLYETHYLENE WITH GREEN-GUARD MATERIAL(S):

> 9 LBS, COMBINED WEIGHT WITH SAND BALLAST NOT TO EXCEED 65 LBS PROVIDE SUBMITTAL FOR APPROVAL BY LANDSCAPE ARCHITECT PRIOR TO PROCUREMENT

NOTES:

COLOR(S):

WEIGHT:

QTY:



WILSHIRE WCR-723636

TOURNESOL SITEWORKS

(IRRIGATION CWM-R1620-3K)

https://www.tournesol.com

LIGHTWEIGHT GFRC CONCRETE

ACID ETCH FINISH, COLOR TBD.

2930 FABER STREET, UNION CITY, CA 94587

PRODUCT:

DIMENSIONS:

MATERIAL(S):

WEIGHT:

COLOR / FINISH:

MANUFACTURER:





SOIL VOLUME: 47.3 FT³ EIGHTEEN (18) (6 MOVABLE, 12 TYPICAL) - TYPICAL PLANTERS TO HAVE CAST-IN POCKETS TO RECEIVE FORKLIFT OR PALLET-JACK 510-240-6855 / BMITALO@TOURNESOL.COM - MOVABLE PLANTERS TO HAVE LOCKING CASTERS - COORDINATE WITH MANUFACTURER TO PROVIDE MODULAR IRRIGATION SYSTEM, SEE <u>F/L500 IRRIGATION RESERVOIR</u> - PROVIDE SUBMITTAL FOR APPROVAL BY LANDSCAPE ARCHITECT PRIOR TO PROCUREMENT

- TO BE CONFIGURED FOR USE WITH PLANTERS <u>A-D/L500</u> - PROVIDE SUBMITTAL FOR APPROVAL BY LANDSCAPE

ARCHITECT PRIOR TO PROCUREMENT

BRIAN MITALO

72"L x 36"W x 36"H



CWM - MODULAR CONTAINER IRRIGATION MANUFACTURER: TOURNESOL SITEWORKS 2930 FABER STREET, UNION CITY, CA 94587 https://www.tournesol.com

BRIAN MITALO 510-240-6855 / BMITALO@TOURNESOL.COM DIMENSIONS: MATERIAL(S): COLOR / FINISH:

WEIGHT: REFER TO PLAN DRAWINGS

F IRRIGATION RESERVOIR



Chris Crane Contract

TOURNESOL

Brian Mitalo

38 LBS, COMBINED WEIGHT WITH SAND BALLAST NOT TO EXCEED 65 LBS WEIGHT: PROVIDE SUBMITTAL FOR APPROVAL BY LANDSCAPE ARCHITECT PRIOR TO PROCUREMENT

PRODUCT: GOBY LOUNGE CHAIR G-10

44" x 31.33" x 29.5"

MANUFACTURER: TONIK WORLD

MATERIAL(S):

COLOR(S):



ONE INNOVATION DRIVE, WEST CHICAGO, IL 60185

CHRIS CRANE / 703-915-0345 / CHRIS@CHRISCRANECONTRACT.COM

UV-RESISTANT HIGH-IMPACT POLYETHYLENE WITH GREEN-GUARD

https://tonikworld.com/product/bikini-lounger/

PRODUCT: ALFRESCO PICNIC BENCHES AND DINING TABLE MANUFACTURER: LOLL DESIGNS 5912 WASECA STREET, DULUTH, MN, 55807

https://lolldesigns.com/ TABLE - 95"L x 36"W x 30"H BENCH - 81"L x 14.75"W x 17.75"H MATERIAL(S): UV RESISTANT RECYCLED HDPE WITH 304SS JOINERY COLOR(S):

FINISH: WEIGHT: TABLE - 150 LBS BENCH - 80 LBS QTY: THREE (3) NOTES:

PROVIDE SUBMITTAL FOR APPROVAL BY LANDSCAPE ARCHITECT PRIOR TO PROCUREMENT COMMUNAL DINING TABLE AND BENCHES

NOT FOR CONSTRUCTION

Date Revisions

CONSTRUCTION

DOCUMENTS

BRADLEY

SITE DESIGN, INC.

LANDSCAPE ARCHITECTURE

1010 Wisconsin Avenue NW Suite 620

Washington, DC 20007 P: 202.695.8056

www.bradleysitedesign.com

Architect Contractor BETHESDA STREETERY 7800-7900 NORFOLK AVE.

BETHESDA, MD 20814 North Arrow

MMD

06-02-2022 21-0005-MMD-BET Drawn By Checked By SB

PRODUCT INFORMATION



PRODUCT: PARC CENTRE 30" ROUND-TOP TABLE MANUFACTURER: LANDSCAPE FORMS, INC.

7800 E. MICHIGAN AVENUE, KALAMAZOO, MI 49048 WWW.LANDSCAPEFORMS.COM

SYNAUGUSTINE-547 WITH PERIMETER ADA STRIP

KAITLYN LORD 443-223-3042 / 443-685-3773

BIO-BASED P.E. YARN, ENVIROLOCK BACKING

www.synlawnchesapeakebay.com

KLORD@SYNLAWN.COM

COLOR / FINISH: FIELD GREEN, OLIVE, APPLE GRASS YARN

ICON PING PONG TABLE

MANUFACTURER: POPP (PUBLIC OUTDOOR PING PONG)

COLOR / FINISH: (TBD), EXTERIOR GRADE POWDERCOAT

POPP.WORLD/US

LOS ANGELES, CA 90027

4470 W SUNSET BOULEVARD

108"L x 60"W x 30"H (6"H NET)

STEEL PLATE, ANGLE, AND ROD

213-292-5754 / INFO@POPP.WORLD

UTDOOR PING PONG TABLE

212 NAJOLES ROAD, SUITE C, MILLERSVILLE, MD 21108

NOTES: - PROVIDE SUBMITTAL FOR APPROVAL BY LANDSCAPE

- ROLLS 15' WIDE, SECURED TOGETHER AT SEAM WITH

- 1LB/SF; EDGES SECURED WITH COMMERCIAL GRADE

PUBLIC OUTDOOR PING PONG

TEMPORARY SEAMING TAPE PER MANUFACTURER.

- PROVIDE ACCESSORIES PER MANUFACTURER

RECOMMENDATION TO CREATE ADA COMPLIANT

ARCHITECT PRIOR TO PROCUREMENT.

THRESHOLD AT ENTIRE PERIMETER.

DOUBLE-SIDED VELCRO.

MANUFACTURER: SYNLAWN CHESAPEAKE BAY

15' WIDE ROLLS

YNTHETIC TURF

KELLIE MCKEEVER - NOLAN BRANDS / 703-648-0848 / KELLIE@NOLANBRANDS.COM

30" Ø x 30" HEIGHT MATERIAL(S):

COLOR(S): FINISH: POWDERCOAT

WEIGHT:

PROVIDE SUBMITTAL FOR APPROVAL BY LANDSCAPE ARCHITECT PRIOR TO PROCUREMENT





PRODUCT: 21 CHAIR - WITH ARMS

MANUFACTURER: LANDSCAPE FORMS, INC. 7800 E. MICHIGAN AVENUE, KALAMAZOO, MI 49048

WWW.LANDSCAPEFORMS.COM KELLIE MCKEEVER - NOLAN BRANDS / 703-648-0848 / KELLIE@NOLANBRANDS.COM

EXPANDABLE URETHANE GLUE

JSP ARPRO (EPP) PROTECTIVE -

DURATHERM (EPS) 125 FOAM CORE -

- PROVIDE SUBMITTAL FOR APPROVAL BY LANDSCAPE ARCHITECT PRIOR TO PROCUREMENT

25.25"L x 28.25"W x 32.75"H ALUMINUM SLATS, STEEL TUBING COLOR(S):

FINISH: **POWDERCOAT** WEIGHT:

PROVIDE SUBMITTAL FOR APPROVAL BY LANDSCAPE ARCHITECT PRIOR TO PROCUREMENT





MANUFACTURER: LANDSCAPE FORMS, INC.

7800 E. MICHIGAN AVENUE, KALAMAZOO, MI 49048 WWW.LANDSCAPEFORMS.COM

KELLIE MCKEEVER - NOLAN BRANDS / 703-648-0848 / 25.25"L x 25.75"W x 32.75"H ALUMINUM SLATS, STEEL TUBING COLOR(S):

POWDERCOAT WEIGHT: REFER TO PLAN DRAWINGS

TRO CHAIR - B



PROVIDE SUBMITTAL FOR APPROVAL BY LANDSCAPE ARCHITECT PRIOR TO PROCUREMENT

STREET BOND SB150 1 CAMPUS DRIVE, PARSIPPANY, NJ 07054

WWW.GAF.COM NORTHEAST SALES OFFICE (973) 628-3884 / CCP@GAF.COM

GIANT TUMBLING TOWER

YARDGAMES.COM

SOLID PINE

COLOR TRAFFIC COAT

- PAINTED AREA: 2,080 SF

- 7.2, 3.5, 0.9 SF STENCILS

- TOTAL PATTERN AREA: 9,160 SF

10056 WALNUT GROVE LANE

COLOR / FINISH: NATURAL WOOD GRAIN, EXTERIOR GRADE STAIN

GIANT TUMBLING TOWER

1-855-927-3467 / INFO@YARDGAMES.COM

- PROVIDE SUBMITTAL FOR APPROVAL BY LANDSCAPE ARCHITECT PRIOR TO PROCUREMENT.

- ESTIMATE INCLUDING CROSSWALK AREAS

- 3 PATTERN STENCILS IN 3 DIFFERENT COLORS

MAPLE GROVE, MN 55311


MANUFACTURER: YARD GAMES U.S.

DIMENSIONS: 2-PART LIQUID-APPLIED PAVEMENT COATING AND COLORANT MATERIAL(S): COLOR / FINISH: TO MATCH CLIENT BRANDING (LT. BLUE #10C6C6, RED #FF1A36, DK. RED #A5042E REFER TO PLAN DRAWINGS

FLOORING QUEST MARK FLOORING SOLUTIONS

LANDSCAPE FORMS

PROVIDE SUBMITTAL FOR APPROVAL BY LANDSCAPE ARCHITECT PRIOR TO PROCL COLOR TRAFFIC COATING

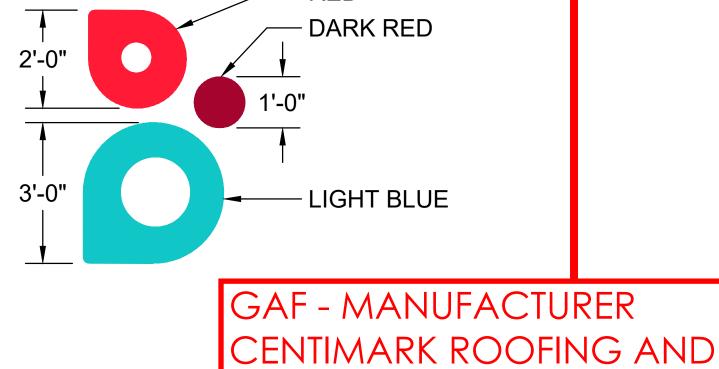

KELLIE@NOLANBRANDS.COM

CONSTRUCTION

BRADLEY

SITE DESIGN, INC.


LANDSCAPE ARCHITECTURE

1010 Wisconsin Avenue NW

Suite 620 Washington, DC 20007 P: 202.695.8056

www.bradleysitedesign.com



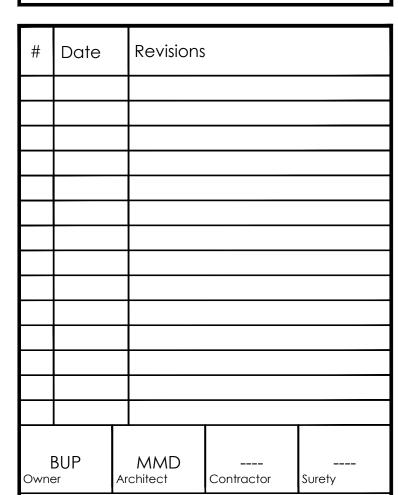

BETHESDA STREETERY 7800-7900 NORFOLK AVE.

BETHESDA, MD 20814

06-02-2022 21-0005-MMD-BET Drawn By SB

PRODUCT INFORMATION

L501

OUTDOOR CONCRETE GAMES

SYNLAWN / FOREVER LAWN

NAILER FOR SECURING FOREVERLAWN TURF

1,955 sf (minus planters)

2,200 sf (total area)

MATERIAL(S): COLOR / FINISH: STANDARD NATURAL GRAY, POLISHED TOP, SANDBLASTED SIDES, EXTERIOR GRADE SEALANT

- PROVIDE SUBMITTAL FOR APPROVAL BY LANDSCAPE ARCHITECT PRIOR TO PROCUREMENT.



PRODUCT: ARCHITECTURAL GATEWAYS AND PAVILIONS DESIGNER: MICHAEL MARSHALL DESIGN 2201 WISCONSIN AVE., NW, SUITE 305 WASHINGTON, DC 20007 202.537.1107

REFER MMD FOR DIMENSIONS, MATERIALS, FINISHES, AND COLOR SELECTION.

GATEWAYS AND PAVILIONS

MANUFACTURER: MANUFACTURER **ADDRESS** CONTACT REPRESENTATIVE PHONE NUMBER / EMAIL APPROX. 24"W x 36"H

PRODUCT: SANDWICH BOARD DISPLAY

MATERIAL(S): COLOR / FINISH: TBD QTY: - PROVIDE SUBMITTAL FOR APPROVAL BY LANDSCAPE ARCHITECT PRIOR TO PROCUREMENT.

- PROVIDE SUBMITTAL FOR APPROVAL BY LANDSCAPE ARCHITECT PRIOR TO PROCUREMENT

J SANDWICH BOARD DISPLAY

NTS

NOT FOR CONSTRUCTION

CORNHOLE / BAG TOSS MANUFACTURER: DOTY & SONS CONCRETE PRODUCTS

PLAY MOUND LAYERING SYSTEM

DIMENSIONS: 10'-0"Ø MOUND, 7'-0"Ø MOUND, 36" HEIGHT MAX.

COLOR / FINISH: SYNTHETIC TURF COVERING SPECIFIED SEPARATELY

TWO (2) MOUNDS, SIZES VARY

8007 BEESON STREET, LOUISVILLE, OH 44641

SYNTHETIC TURF PLAY MOUND

EPS FOAM CORE AND EPP PROTECTIVE FOAM LAYER

FOREVERLAWN.COM / 866-992-7876

MANUFACTURER: FOREVERLAWN

1275 EAST STATE STREET

SYCAMORE, IL 60178 OUTDOORCONCRETEGAMES.COM 815-895-2884 / INFO@DOTYCONCRETE.COM (2) 55"L x 31"W BOARDS

5,000 PSI REINFORCED CONCRETE

CONCRETE BAG TOSS

WWW.MICHAELMARSHALLDESIGN.COM REFER TO PLAN DRAWINGS REFER TO MICHAEL MARSHALL DESIGN FOR ARCHITECTURAL DETAILS AND SPECIFICATIONS.

- 1,080, 735, 265 SF TOTAL PER STENCIL