


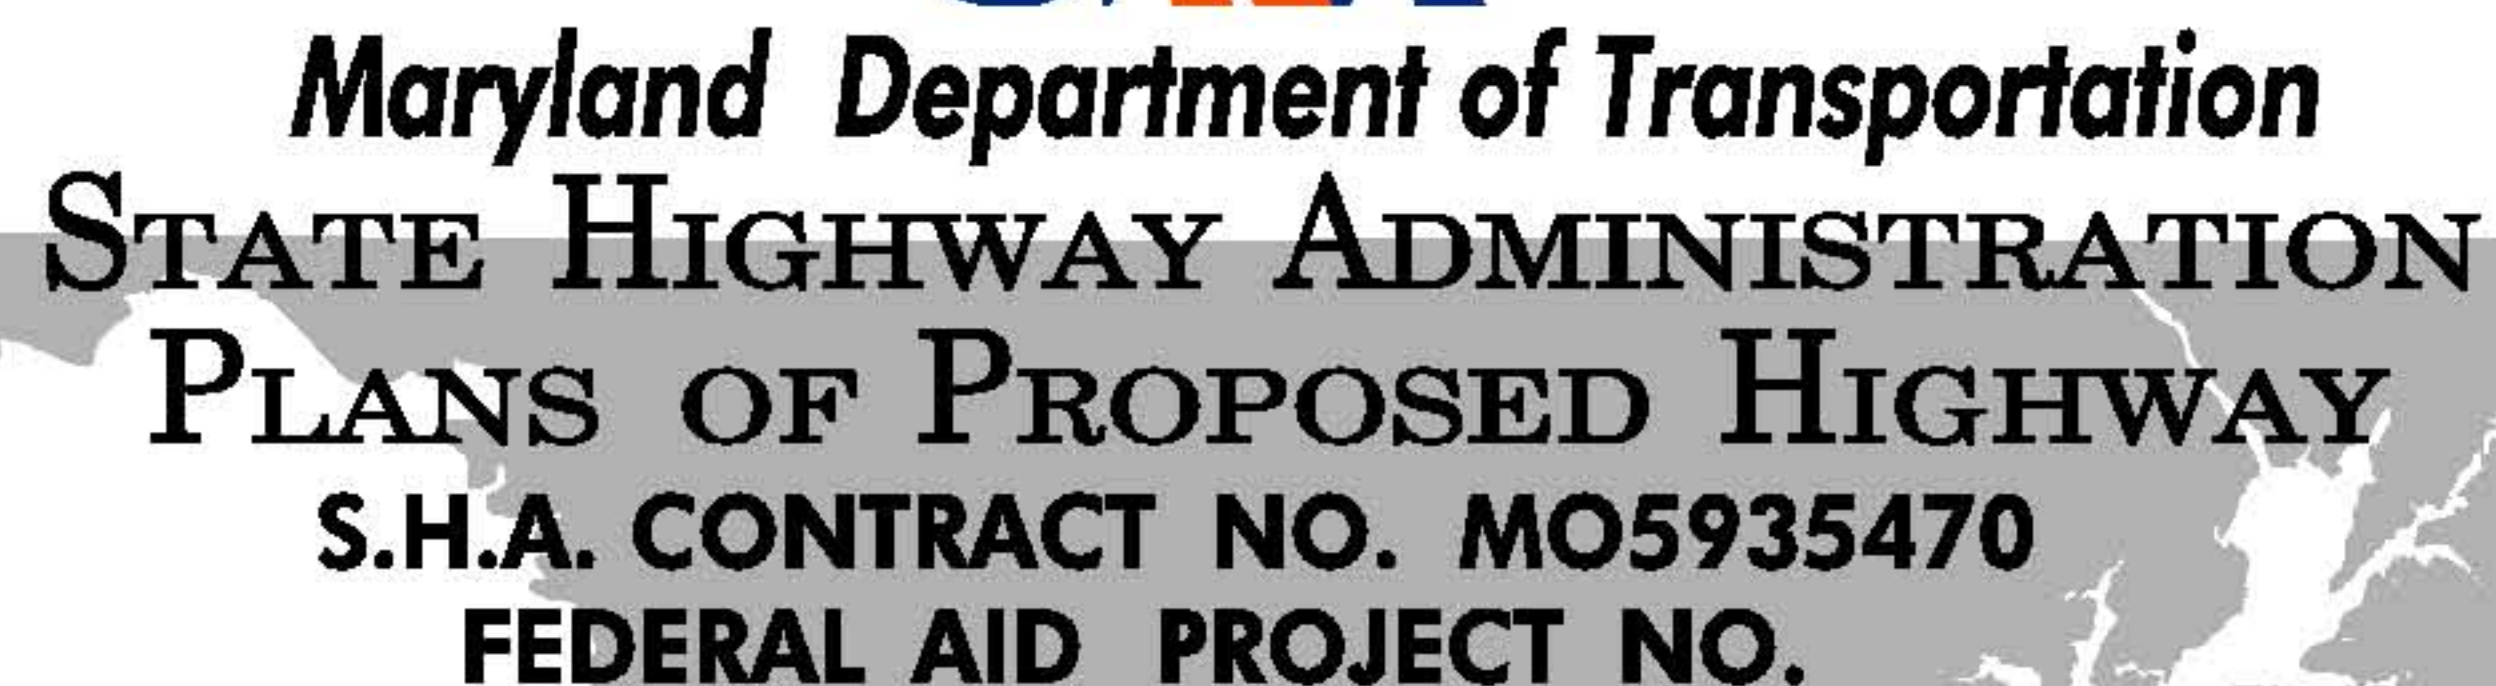

LIMIT OF WORK
MO5935470
MD 355 (ROCKVILLE PIKE)
STA. 322+00

LIMIT OF WORK
MO5935470
SOUTH DRIVE
STA. 30+02

LIMIT OF WORK
MO5935470
ENTRANCE 'A'
STA. 10+10

LIMIT OF WORK
MO5935470
CENTER DRIVE
STA. 62+80, EB & 62+90, WB

LIMIT OF WORK
MO5935470
WOODMONT AVE. WBR
STA. 42+42



SCALE: 1"=2000'



2000 0 2000 4000 feet

LENGTH OF PROJECT:
MD. 355 (ROCKVILLE PIKE) = 0.34 miles
WOODMONT AVENUE = 0.05 miles
CENTER DRIVE = 0.03 miles
JONES BRIDGE ROAD = 0.05 miles

I/WE HEREBY CERTIFY THAT ANY CLEARING, GRADING, CONSTRUCTION AND/OR DEVELOPMENT WILL BE DONE PURSUANT TO THIS PLAN, AND THAT ANY RESPONSIBLE PERSONNEL INVOLVED IN THE CONSTRUCTION PROJECT WILL HAVE A CERTIFICATE OF ATTENDANCE AT A MARYLAND DEPARTMENT OF THE ENVIRONMENT APPROVED TRAINING PROGRAM FOR THE CONTROL OF SEDIMENT AND EROSION BEFORE BEGINNING THE PROJECT. I/WE HEREBY AUTHORIZE THE RIGHT OF ENTRY FOR PERIODIC ON-SITE EVALUATION BY STATE OF MARYLAND, DEPARTMENT OF THE ENVIRONMENT COMPLIANCE INSPECTORS.

HORIZONTAL DATUM	NAD 83 /01
VERTICAL DATUM	NAVD 88

Maryland Department of Transportation
State Highway Administration

Office of Highway Development

FINAL REVIEW SUBMITTAL
DATED APRIL 13, 2010

<i>R-O-W PLAT NUMBERS</i>	<i>SURVEY BOOK NUMBERS</i>
	31163 31138

DESIGN DESIGNATION				
ROADWAY	MD. 366 (ROCKVILLE PIKE)		JONES BRIDGE ROAD	
CONTROLS / YEARS	2008	2011	2008	2011
AVERAGE DAILY TRAFFIC (A.D.T.)	48,100	61,060	20,475	24,900
DESIGN HOURLY VOLUME (D.H.V.)	8%	8%	9%	9%
DIRECTIONAL DISTRIBUTION	55%	55%	72%	72%
% TRUCKS - A.D.T.	5%	5%	4%	4%
% TRUCKS - D.H.V.	3%	3%	2%	2%
DESIGN SPEED M.P.H.	40 MPH		40 MPH	
FUNCTIONAL CLASSIFICATION	URBAN OTHER PRINCIPAL ARTERIAL		URBAN MINOR ARTERIAL	
CONTROL OF ACCESS	NONE		NONE	
INTENSITY OF DEVELOPMENT	URBAN		URBAN	
TERRAIN	LEVEL		ROLLING	
ANTICIPATED POSTED SPEED	35 MPH		35 MPH	

See Sheet No. 2 for List of Revised Sheet Numbers

SECURITY CLASSIFICATION - PLANNING, ENGINEERING, AND...

CENTURY
ENGINEERING
CONSULTING ENGINEERS - PLANNERS
10710 GILROY ROAD
HUNT VALLEY, MD 21031

BY: GRAHAM

BY: Graham



ABBREVIATIONS

SOILS LEGEND

AASHTO	American Association of State Highway Transportation Officials	HDWL	Headwall	RW or RW	Right of Way
ADT	Average Daily Traffic	HERCP	Horizontal Elliptical Reinforced Concrete Pipe	RCP	Reinforced Concrete Pipe
AHD	Ahead	HP	High Point	RCPP	Reinforced Concrete Pressure Pipe
APPROX	Approximate	IN	Inch	R.Q.D.	Rock Quality Designation
B or BL	Baseline	I.S.T.	Inlet Sediment Trap	R.M.	Rootmat
BK	Back /Book	INV.	Invert	S	South
BIT.	Bituminous	J.B.	Junction Box	SAN.	Sanitary Sewer
B.C.	Bituminous Concrete	K	K Inlet	SB or S/B	Southbound
B.M.	Bench Mark	L	Length	S.D.	Storm Drain
BOT.	Bottom	LF	Linear Feet	S.D.D.	Surface Drain Ditch
C.C.	Center of Curve	LL	Liquid Limit	SE	Super Elevation
CAP	Corrugated Aluminum Pipe	LP	Low Point	SF	Silt Fence
CAPA	Corrugated Aluminum Pipe Arch	LP.	Light Pole	SF	Square Feet
CATV	Cable Television	LT.	Left	SHT.	Sheet
C.B.B.	California Bearing Ratio	MAC	Macadam	SPP	Structural Steel Plate Pipe
C or CL	Centerline	M.C.	Moisture Content	SPPA	Structural Steel Plate Pipe Arch
CL	Class	MAX.	Maximum	S.P.T.	Standard Penetration Testing
CLF	Chainlink Fence	M.D.D.	Maximum Dry Content	SRP	Steel Spiral Rib Pipe -
CMP	Corrugated Metal Pipe	MOD.	Modified		Aluminized Type 2
C.O.	Cleanout	MIN.	Minimum	SRPA	Steel Spiral Rib Pipe Arch -
COMB.	Combination	N	North		Aluminized Type 2
CONC.	Concrete	NB	Northbound	SSD	Stopping Sight Distance
CONSTR.	Construction	NE	Northeast	SSF	Super Silt Fence
COR.	Corner	N.P.	Non-Plastic	STD.	Standard
CORR.	Correction	O.C.	On Center	STA.	Station
CPP-S	Corrugated Polyethylene Pipe - Type 'S'	OHE	Overhead Electric	SO.	Single Opening
CSP	Corrugated Steel Pipe - Aluminized Type 2	O.M.	Optimum Moisture	SY	Square Yards
CSPA	Corrugated Steel Pipe Arch -	PAV'T	Pavement	SWM	Stormwater Management
	Aluminized Type 2	PC	Point of Curvature	T	Tangent
DC	Degree of Curve	PCC	Point of Compound Curvature	T	Telephone
D.H.V.	Design Hourly Volume	PC	Point of Crown	T.C.	Top of Cover
D.I.	Drop Inlet	PGE	Profile Grade Elevation	T.G.	Top of Grate
DIA.	Diameter	P.G.E.	Profile Ground Elevation	T or TL	Traverse Line
D.O.	Double Opening	P.G.L.	Profile Grade Line	T.M.	Top of Manhole
E	East	PGL	Profile Ground Line	TRAV.	Traverse
E	Electric	PA	Point of Rotation	TS	Temporary Swale
E	External Distance	P.I.	Plasticity Index	T.S.	Top of Slab
EA	Each	PI	Point of Intersection	T.S.	Topsail
EB	Eastbound	PDC	Point On Curve	TYP.	Typical
ELEV.	Elevation	POT	Point On Tangent	U.D.	Under Drain
ES	End Section	PPWP	Polyvinyl Chloride Profile Wall Pipe	U.G.	Underground
EX or EXIST	Existing	PROP	Proposed	U.P.	Utility Pole
FT	Feet	PRC	Point of Reverse Curve	USDA	United States Department of Agriculture
F or FL	Flowline	PT	Point	VCL	Vertical Clearance
F.B.D.	Flat Bottom Ditch	PT	Point of Tangency	V.C.L.	Vertical Curve Length
F.H.	Fire Hydrant	PVC	Point of Vertical Curve	W	Water
FWD.	Forward	PVC	Polyvinyl Chloride	W	West
G	Gas	PVI	Point of Vertical Intersection	WB	Westbound
G.V.	Gas Valve	PVRC	Point of Vertical Reverse Curve	WB	Wetland Buffer
H.B.	Handbox	PVT	Point of Vertical Tangency	W.M.	Water Meter
HIDPE	High Density Polyethylene	R	Radius	W.S.	Wrapped Steel
		R.F.	Rock Fragments	WUS	Waters of the United States
		RT	Right	W.V.	Water Valve

PLAN LOCATION OF SOIL BORING

NOTE: SOILS INFORMATION IS TABULATED IN THE INVITATION FOR BIDS BOOK

CONVENTIONAL SIGNS (SAMPLES)

PROPOSED MEDIAN BARRIER		PROPOSED PIPE / CULVERT	
ELECTRICAL HAND BOX - SIGNALS		EXISTING PIPE / CULVERT	
FLOW LINE		EXISTING DROP INLET	
STATE, COUNTY OR CITY LINES		UTILITY POLE	
PROPOSED TRAFFIC BARRIER		WETLAND	
EXISTING TRAFFIC BARRIER		WETLAND BUFFER	
PROPOSED FENCE LINE		WATERS OF THE U.S.	
EXISTING FENCE LINE		HEDGE / TREE LINE	
RIGHT OF WAY LINE		BUSH / TREE	
EXISTING ROADWAY		CONIFEROUS TREE	
RAILROAD		GROUND ELEVATION	
BASE LINE OR SURVEY LINE		GRADE ELEVATION	
FIRE HYDRANT			
HISTORIC BOUNDARY			
WATERS OF THE U.S.			

STATE OF MARYLAND
DEPARTMENT OF TRANSPORTATION
STATE HIGHWAY ADMINISTRATION
HIGHWAY DESIGN DIVISION

BRAC INTERSECTION IMPROVEMENTS
MD. 365 & JONES BRIDGE ROAD

CENTURY
ENGINEERING
CONSULTING ENGINEERS - PLANNERS
10710 GILROY ROAD
HUNT VALLEY, MD 21031


Maryland Department of Transportation
State Highway Administration
Office of Highway Development
FINAL REVIEW SUBMITTAL
DATED APRIL 13, 2010

ABBREVIATIONS, CONVENTIONAL SIGNS & SOILS LEGEND

SCALE NO. SCALE ADVERTISED DATE 09/09/2009 CONTRACT NO. MD0903670

DESIGNED BY JMU COUNTY MONTGOMERY
DRAWN BY JMU LOGMILE
CHECKED BY MA
F.A.P. NO. SEE TITLE SHEET

DRAWING NO. AB-1 OF 1 SHEET NO. 3 OF 51

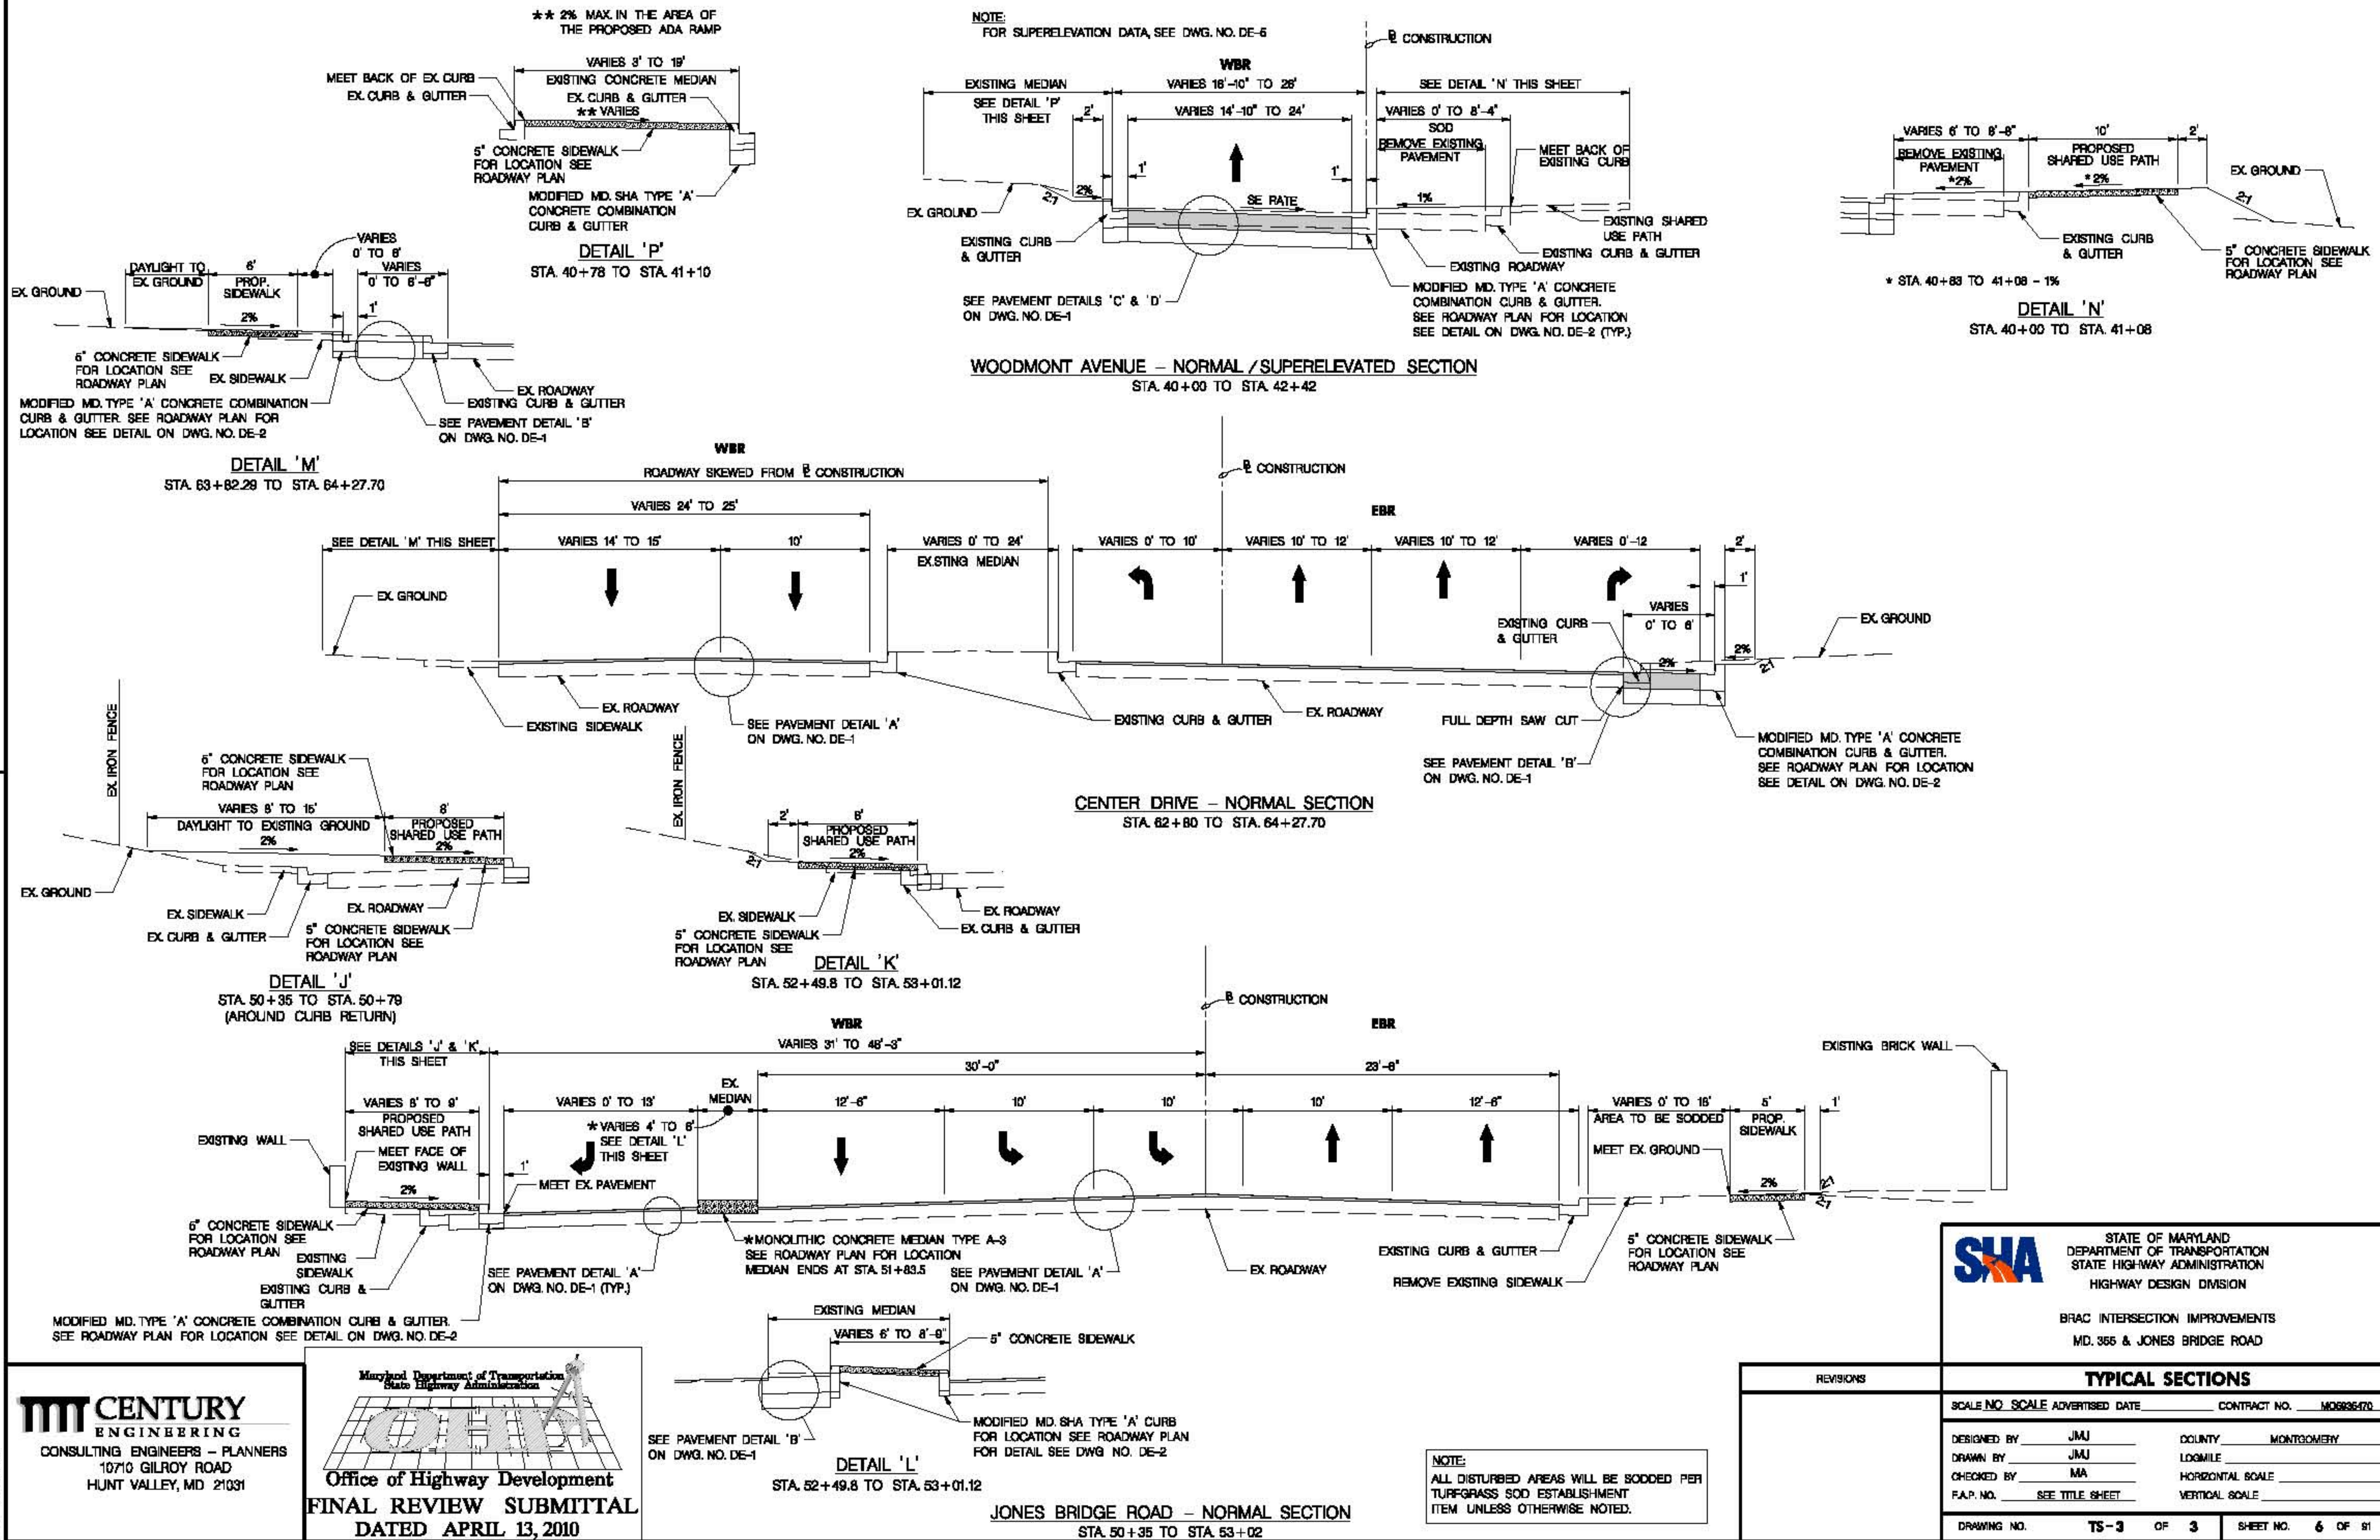


CENTURY
ENGINEERING
CONSULTING ENGINEERS - PLANNERS
10710 GILROY ROAD
HUNT VALLEY, MD 21031

Maryland Department of Transportation
State Highway Administration
Office of Highway Development
FINAL REVIEW SUBMITTAL
DATED APRIL 13, 2010

SHA STATE OF MARYLAND DEPARTMENT OF TRANSPORTATION STATE HIGHWAY ADMINISTRATION HIGHWAY DESIGN DIVISION BRAC INTERSECTION IMPROVEMENTS MD. 365 & JONES BRIDGE ROAD	
TYPICAL SECTIONS	
SCALE NO. _____ SCALE ADVERTISED DATE _____ CONTRACT NO. MD0925670	DESIGNED BY JMU DRAWN BY JMU CHECKED BY MA F.A.P. NO. SEE TITLE SHEET
COUNTY MONTGOMERY LOGMILE _____ HORIZONTAL SCALE _____ VERTICAL SCALE _____	DRAWING NO. TS-3 OF 3 SHEET NO. 6 OF 91

PLOTTED: Friday, April 09, 2010 AT 04:15 PM
 FILE: s:\3000\transportation\2767-08 brac-intersect\3-jones bridge rd\ts-3\TS-3.dwg
 PLOT: 3-jones bridge rd\ts-3\TS-3.dwg

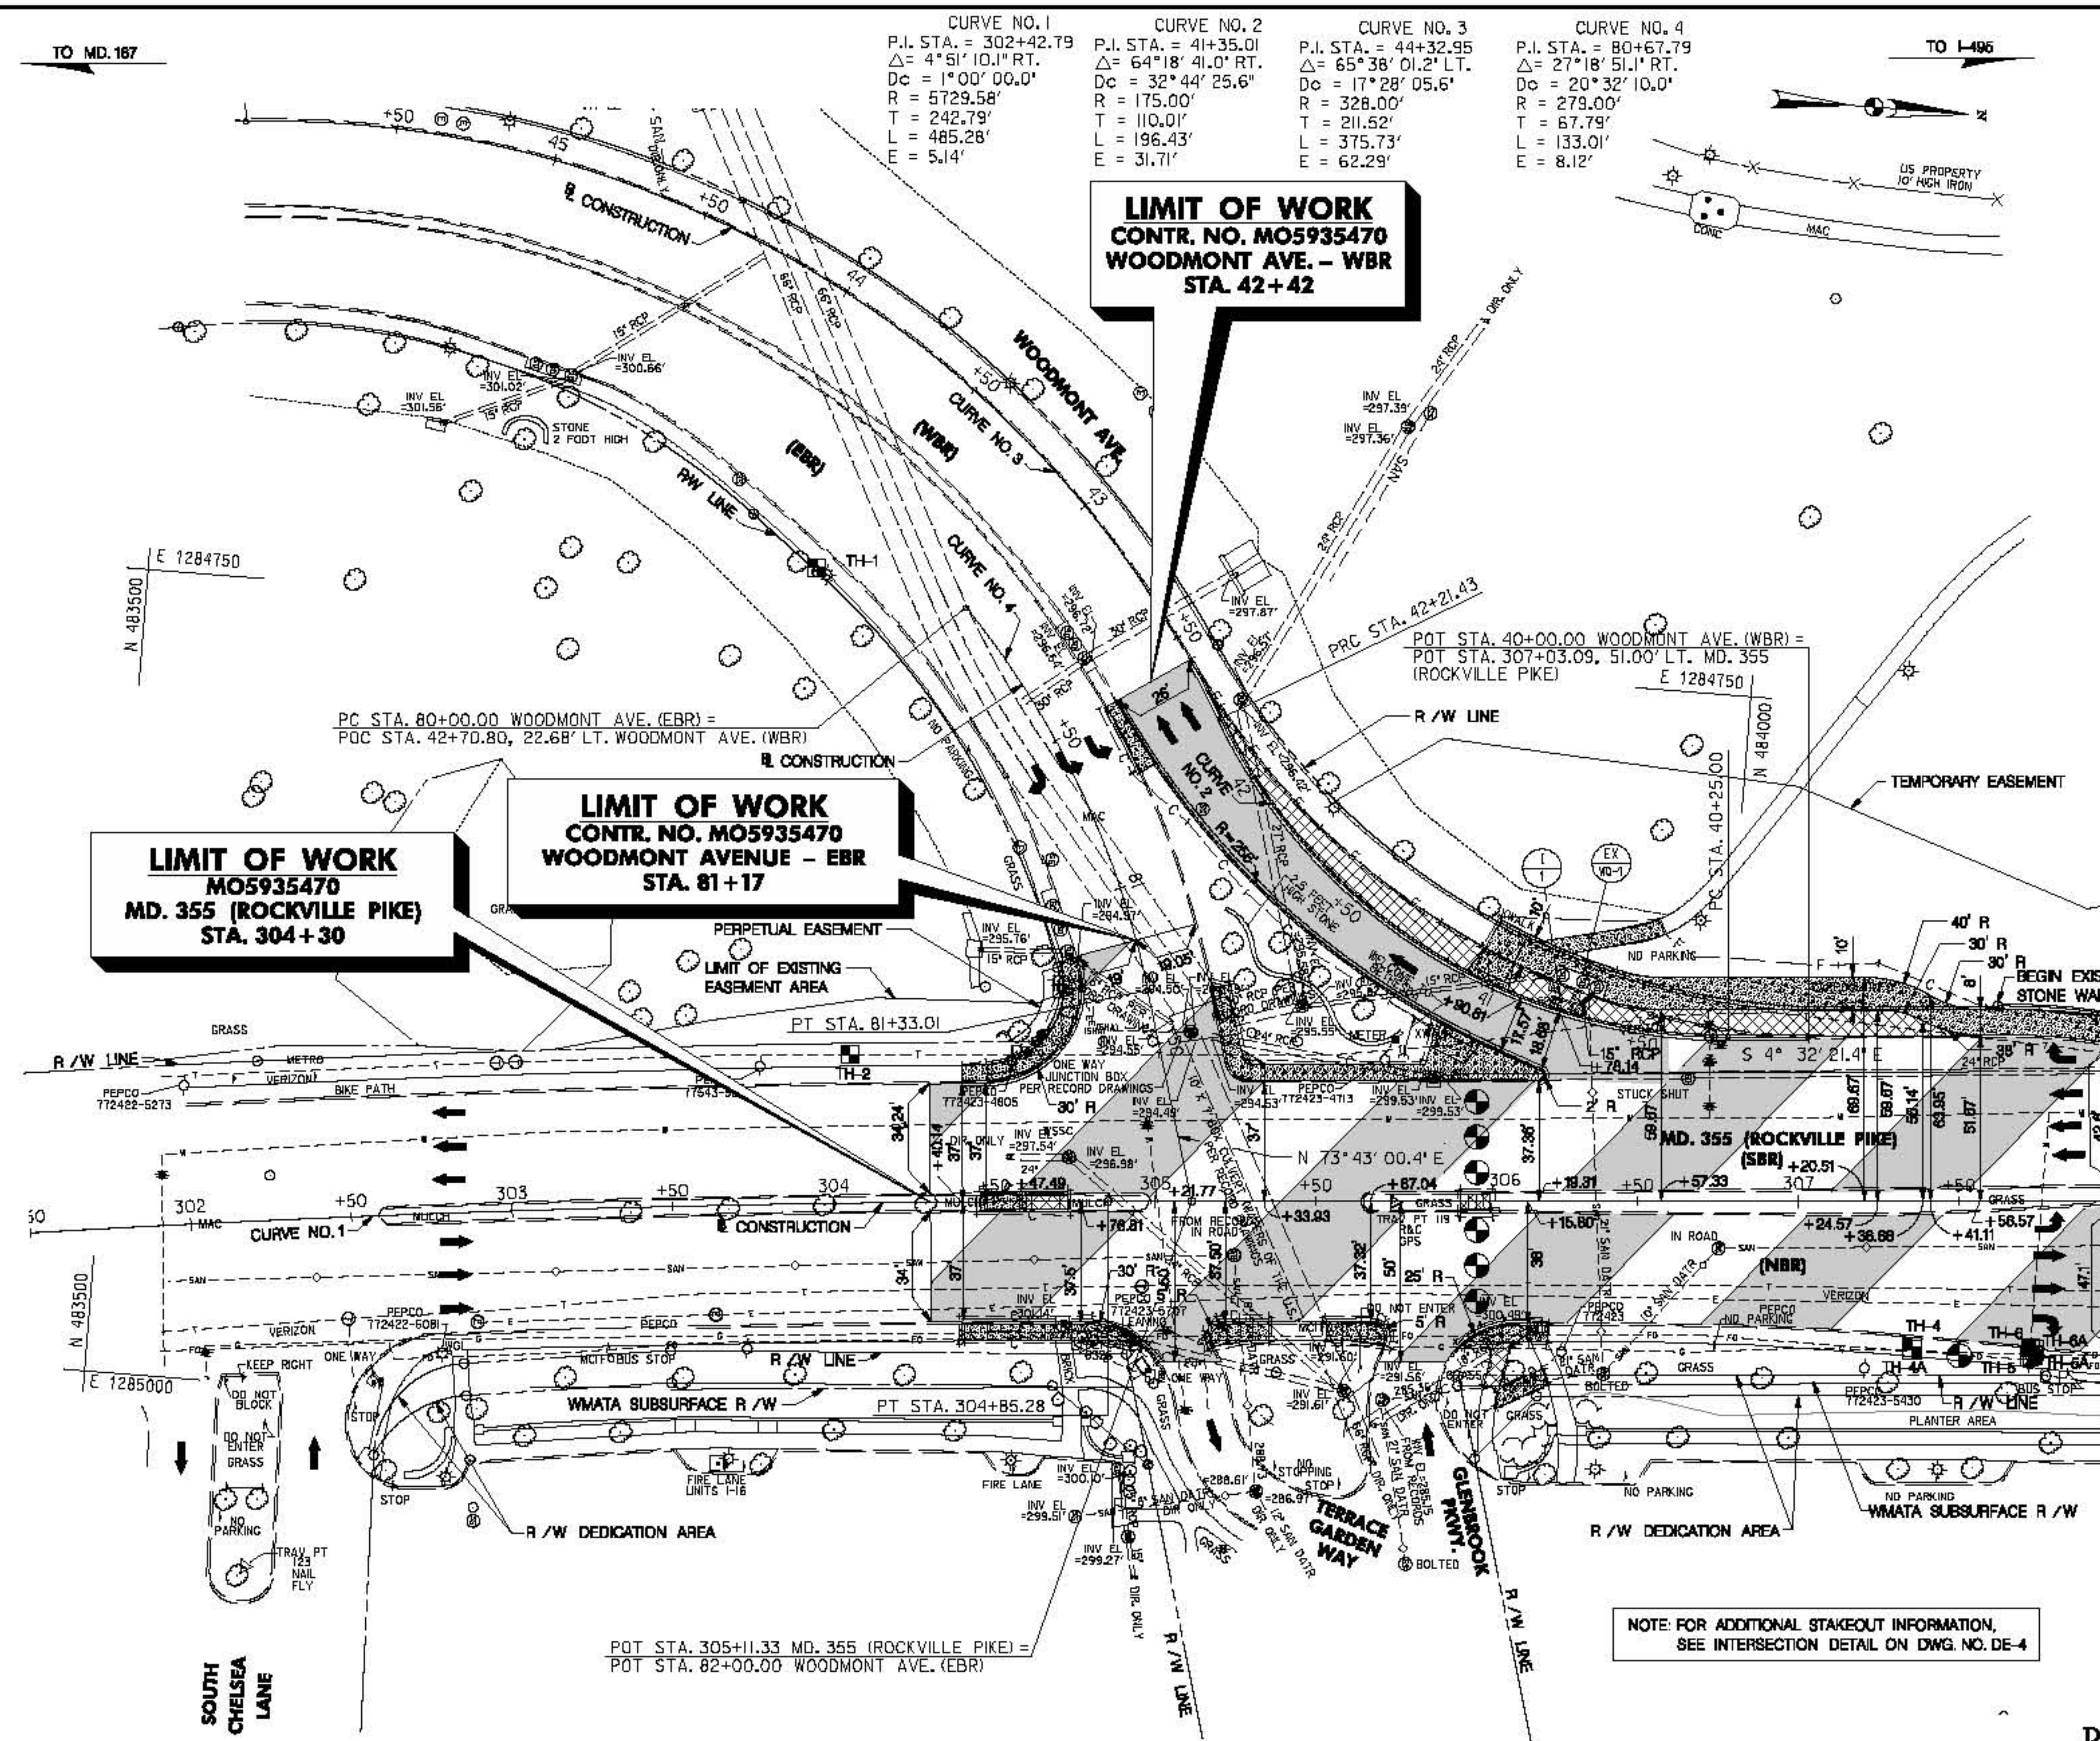

MATCH LINE STA. 308+00 SEE DRAWING NO. PS-2

QUANTITY NOTES	
STANDARD TYPE A COMBINATION CURB & GUTTER, 12 INCH GUTTER PAN, 8 INCH DEPTH (STD. NO. MD 620.02)	
242 LF	WOODMONT AVE. - STA. 40+00 TO STA. 42+42, ON BASELINE
6 LF	MD 355 - STA. 306+93.31, LT. TO WOODMONT AVE. - STA. 40+78.14, LT.
140 LF	WOODMONT AVE. - STA. 40+78.14 TO STA. 42+18.17, LT.
MODIFIED MD SHA TYPE A COMBINATION CURB & GUTTER, 12 INCH GUTTER PAN, 12 INCH DEPTH. SEE DETAIL ON DWG. NO. DE-2	
64 LF	MD 355 - STA. 304+46.79, LT. TO WOODMONT AVE (EBR) - STA. 81+17.22, RT.
25 LF	WOODMONT AVE (EBR) - STA. 81+34.59, LT. TO STA. 81+59.65, LT.
11 LF	WOODMONT AVE (EBR) - STA. 81+59.65, LT. TO MD 355 - STA. 305+29.55, LT.
5 LF	MD 355 - STA. 305+29.55 TO STA. 305+33.93, LT.
23 LF	MD 355 - STA. 304+39.54 TO STA. 304+68.74, RT.
3 LF	MD 355 - STA. 304+73.84 TO STA. 304+76.81, RT.
27 LF	MD 355 - STA. 304+76.81 TO STA. 305+00.30, RT.
11 LF	MD 355 - STA. 305+17.68 TO STA. 305+21.77, RT.
14 LF	MD 355 - STA. 305+21.77 TO STA. 305+35.48, RT.
14 LF	MD 355 - STA. 305+35.32 TO STA. 305+67.04, RT.
9 LF	MD 355 - STA. 305+67.04 TO STA. 305+71.47, RT.
17 LF	MD 355 - STA. 305+95.24 TO STA. 306+10.57, RT.
6 LF	MD 355 - STA. 306+10.57 TO STA. 306+15.80, RT.
MODIFIED TYPE A CURB, 8 INCH X 20 INCH (SEE DETAIL ON DWG. NO. DE-2)	
13 LF	MD 355 - STA. 304+59.80 TO STA. 304+72.80, LT. (MEDIAN)
13 LF	MD 355 - STA. 304+59.80 TO STA. 304+72.80, RT. (MEDIAN)
9 LF	MD 355 - STA. 305+94.93 TO STA. 306+03.93, LT. (MEDIAN)
9 LF	MD 355 - STA. 305+94.93 TO STA. 306+03.93, RT. (MEDIAN)
5 INCH CONCRETE SIDEWALK	
246 SF	MD 355 - STA. 304+39.53 TO STA. 304+95.94, RT.
291 SF	MD 355 - STA. 304+40.14, LT. TO WOODMONT AVE (EBR) - STA. 81+17, RT.
98 SF	MD 355 - STA. 305+17.48 TO STA. 305+35.48, RT.
98 SF	MD 355 - STA. 305+53.34 TO STA. 306+71.28, RT.
112 SF	MD 355 - STA. 305+95.59 TO STA. 306+21.80, RT.
84 SF	MD 355 - STA. 306+05.61 TO STA. 306+22.12, RT.
846 SF	MD 355 - STA. 307+03.09 TO STA. 308+00, LT.
100 SF	WOODMONT AVE (EBR) - STA. 80+48.42 TO STA. 80+69.96, LT.
236 SF	WOODMONT AVE (EBR) - STA. 81+34.59, LT. TO MD 355 - STA. 306+20.82, RT.
1200 SF	WOODMONT AVE (WBR) - STA. 40+00 TO STA. 41+05.82, RT.
1877 SF	WOODMONT AVE (WBR) - STA. 40+38.01 TO STA. 40+90.89, RT.
MONOLITHIC CONCRETE MEDIAN 6 FEET 0 INCH WIDE TYPE A-3 (STD. NO. MD 654.01)	
14 LF	MD 355 - STA. 304+45.78 TO STA. 304+59.78 (MEDIAN CUT-THROUGH)
MONOLITHIC CONCRETE MEDIAN VARIABLE WIDTH TYPE A-1, 4 FEET 0 INCH TO 6 FEET 0 INCH (STD. NO. MD 645.01)	
24 LF	WOODMONT AVE (WBR) - STA. 42+18.17 TO STA. 42+42, LT.
REMOVAL OF EXISTING PAVEMENT	
20 CY	WOODMONT AVE (WBR) - STA. 40+17 TO STA. 40+97.25, RT.
36 CY	WOODMONT AVE (WBR) - STA. 41+08 TO STA. 42+28, RT.
REMOVAL OF EXISTING MONOLITHIC MEDIAN	
4 CY	MD 355 - STA. 304+59 TO STA. 304+73, (MEDIAN CUT-THROUGH)
2 CY	MD 355 - STA. 305+95 TO STA. 306+04, (MEDIAN CUT-THROUGH)
STATE OF MARYLAND DEPARTMENT OF TRANSPORTATION HIGHWAY DESIGN DIVISION BRAC INTERSECTION IMPROVEMENTS MD 355 & JONES BRIDGE ROAD	

CENTURY
ENGINEERING
CONSULTING ENGINEERS - PLANNERS
10710 GILROY ROAD
HUNT VALLEY, MD 21031


Office of Highway Development
FINAL REVIEW SUBMITTAL
DATED APRIL 13, 2010

ROADWAY LEGEND	R/W PLAT NUMBER	CROSS REFERENCE	REVISIONS
FULL DEPTH RECONSTRUCTION		ITEM	SHEET NO.
GRIND AND OVERLAY		TYPICAL SHEETS	4, 8
CONCRETE SIDEWALK / SEALED CURB		INTERSECTION DETAIL SHEETS	12
DECORATIVE PAVEMENT		P&E & DRAINAGE SCHEDULE	41
EXISTING SIDEWALK / PAVEMENT REMOVAL		GEOMETRIC LAYOUT SHEETS	11
		TRAFFIC CONTROL SHEETS	28, 29, 30, 34, 35, 40
		EROSION & SEDIMENT CONTROL	44, 49, 53
		SIGNING & MARKING PLANS	89
		LANDSCAPE PLAN SHEETS	58

DATE: Friday, April 09, 2010 AT 04:16 PM
FILE: s:\3000\brac\brac2\2767-08 brac-27656.dwg
PLOT: 16 of 16

BY: Graham

DATE: Friday, April 09, 2010 AT 04:16 PM
FILE: s:\3000\brac\brac2\2767-08 brac-27656.dwg
PLOT: 16 of 16

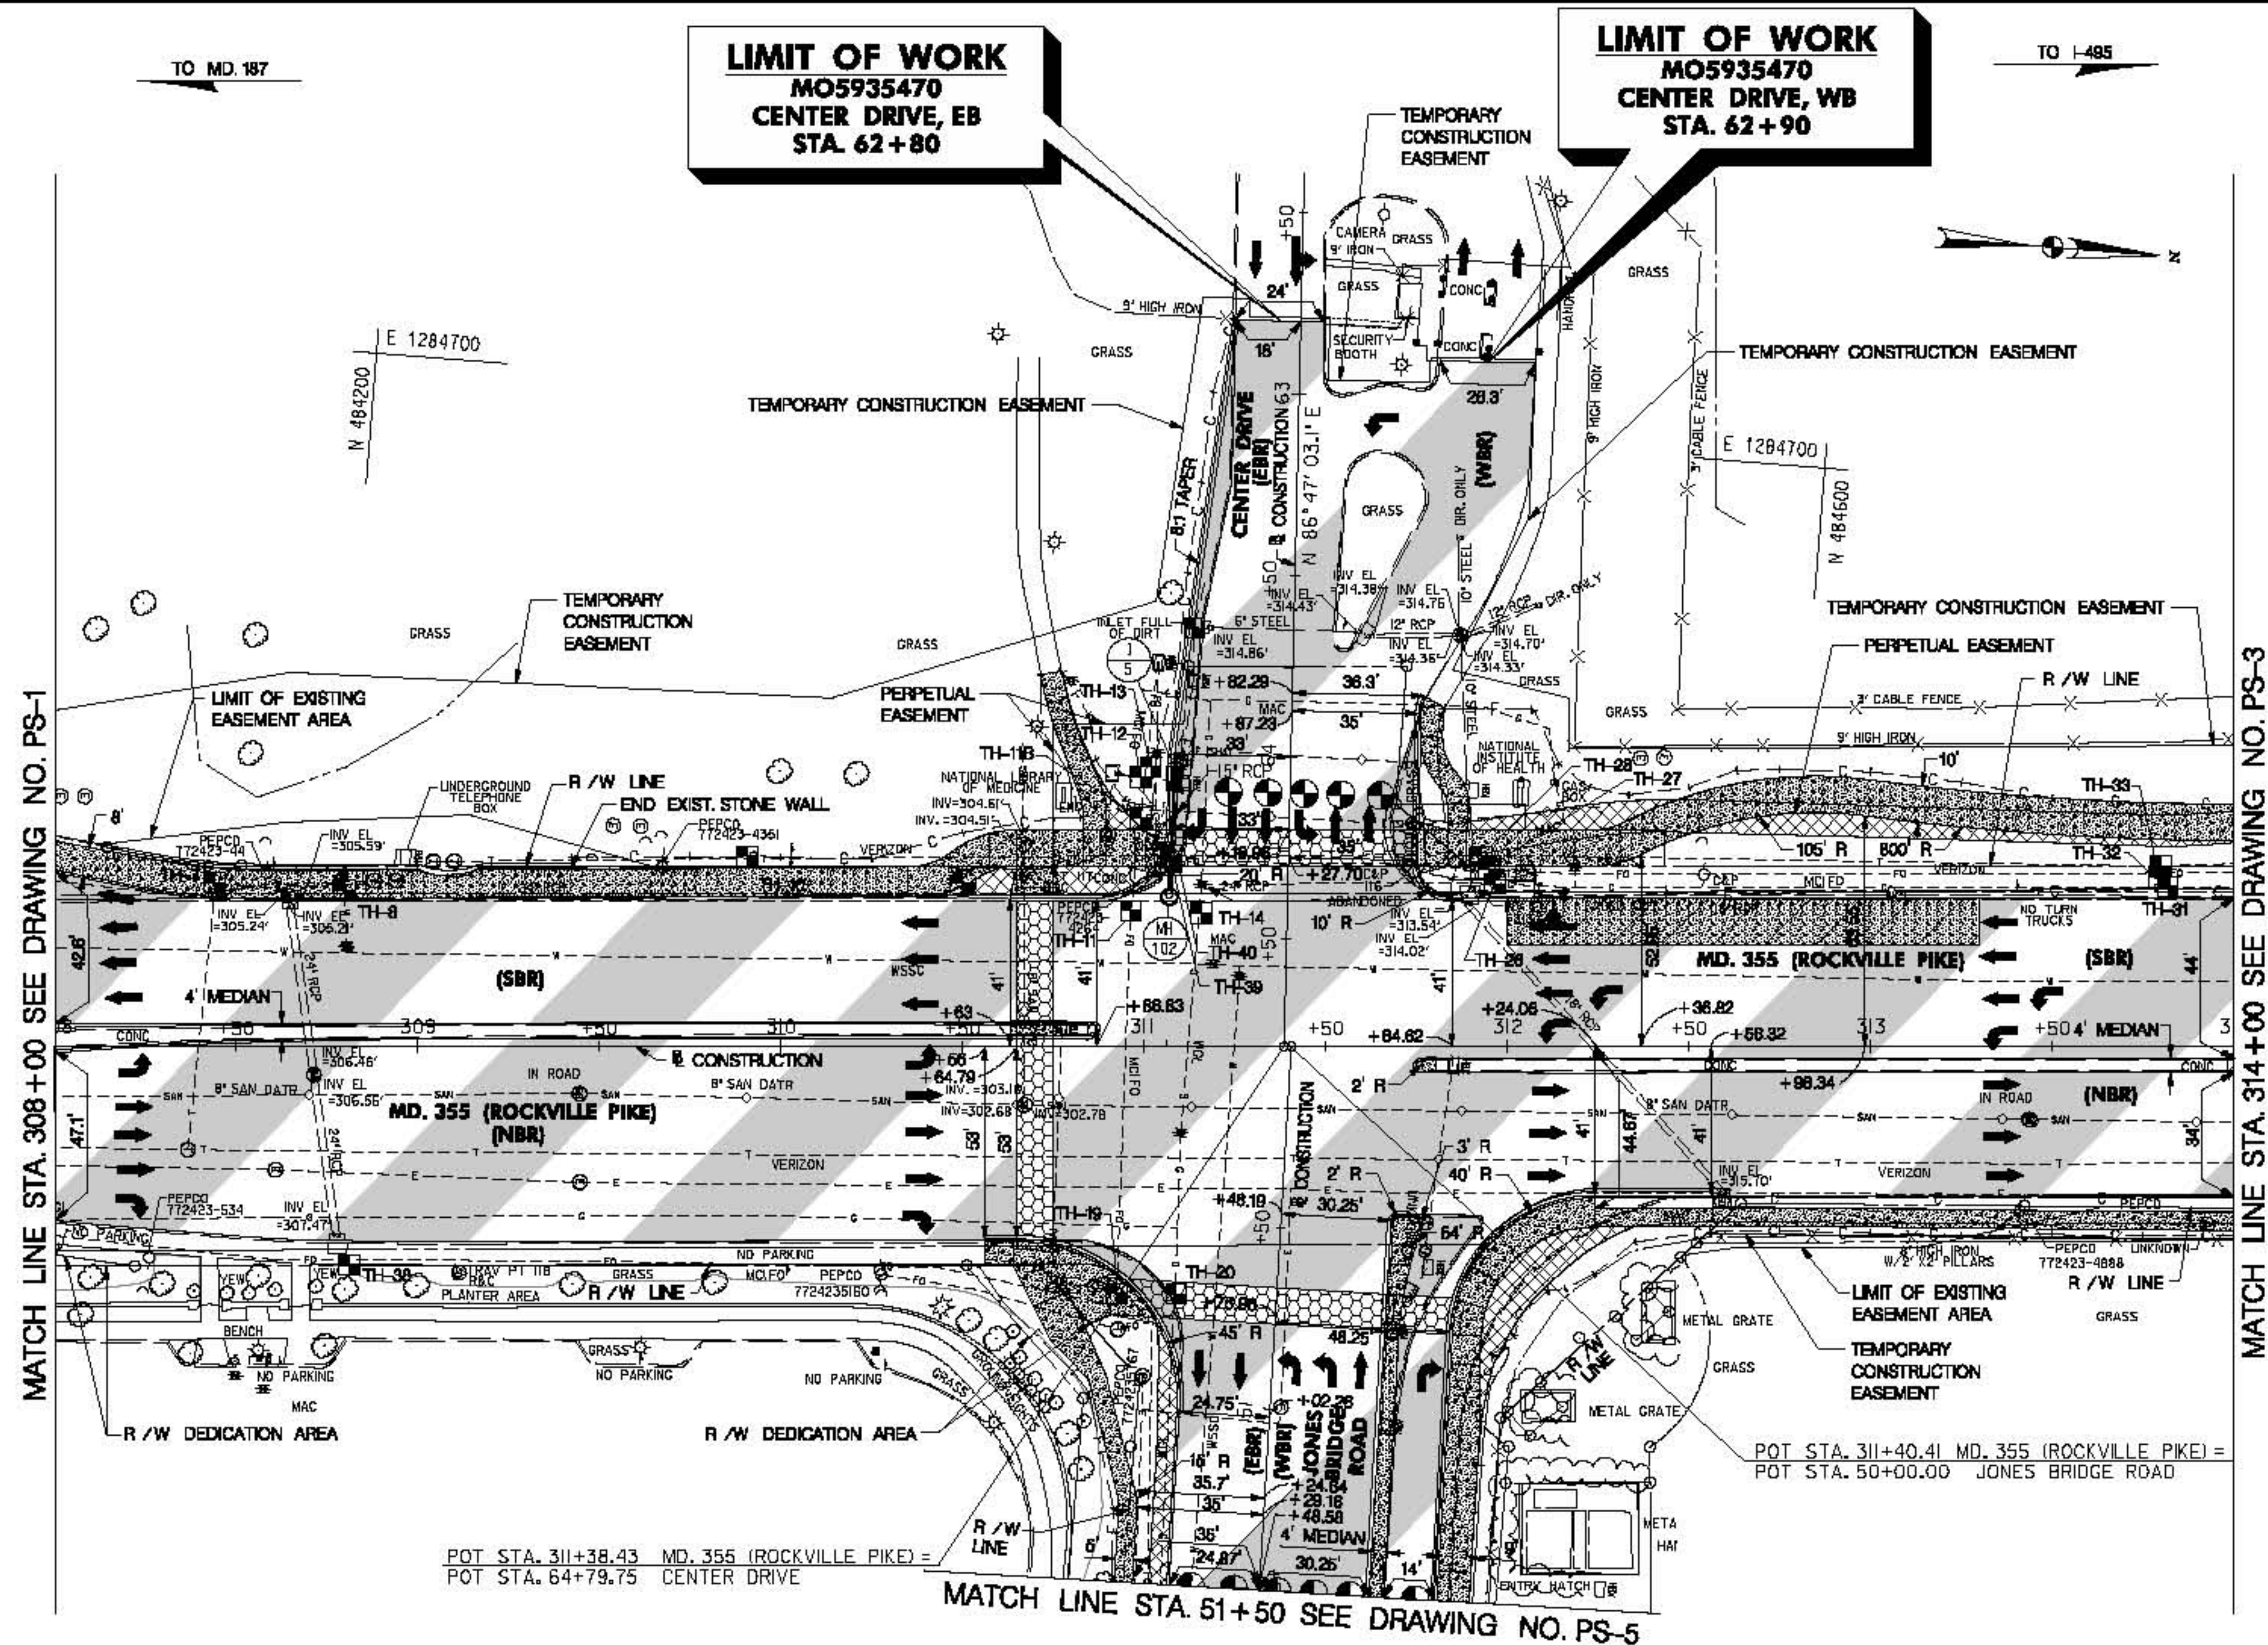

MATCH LINE STA. 308+00 SEE DRAWING NO. PS-1

MATCH LINE STA. 314+00 SEE DRAWING NO. PS-3

MATCH LINE STA. 51+50 SEE DRAWING NO. PS-5

NOTE: FOR ADDITIONAL STAKEDOUT INFORMATION, SEE INTERSECTION DETAIL ON DWG. NO. DE-5

DATUM: NAD 83/91 Horizontal
NAVD 88 Vertical

QUANTITY NOTES

MODIFIED MD SHA TYPE A COMBINATION CURB & GUTTER, 12 INCH GUTTER PAN, 12 INCH DEPTH. SEE DETAIL ON DWG. NO. DE-2	
24 LF	MD 355 - STA. 310+63 TO STA. 310+66.83, LT.
31 LF	MD 355 - STA. 310+66.83, LT. TO CENTER DR. - STA. 64+19.96, RT.
140 LF	CENTER DR. - STA. 62+80 TO STA. 64+19.96, RT.
46 LF	CENTER DR. - STA. 63+82.29 TO STA. 64+27.70, LT.
16 LF	CENTER DR. - STA. 64+27.70, LT. TO MD 355 - STA. 311+84.62, LT.
9 LF	MD 355 - STA. 310+54 TO STA. 310+64.79, RT.
74 LF	MD 355 - STA. 310+64.79, RT. TO JONES BRIDGE RD. - STA. 51+02.26, RT.
12 LF	JONES BRIDGE RD. - STA. 50+46.19 TO STA. 50+58.17, LT. (MEDIAN)
3 LF	JONES BRIDGE RD. - STA. 50+58.17, LT. TO MD 355 - STA. 311+69.90, RT. (JONES BRIDGE RD. MEDIAN)
4 LF	MD 355 - STA. 311+69.90 TO STA. 311+73.65, RT. (JONES BRIDGE MEDIAN)
6 LF	MD 355 - STA. 311+73.65, RT. TO JONES BRIDGE RD. - STA. 50+47.88, LT. (JONES BRIDGE RD. MEDIAN)
11 LF	JONES BRIDGE RD. - STA. 50+47.88 TO STA. 50+58.17, LT. (MEDIAN)
74 LF	JONES BRIDGE RD. - STA. 50+58.17 TO STA. 51+50, LT.
61 LF	JONES BRIDGE RD. - STA. 50+58.17 TO STA. 51+50, LT.
33 LF	MD 355 - STA. 312+24.06 TO STA. 312+56.32, RT.

MONOLITHIC CONCRETE MEDIAN 4 FEET 0 INCH WIDE TYPE A-3 (STD. NO. MD 645.01)	
14 LF	MD 355 - STA. 310+63 TO STA. 310+77, LT. (MEDIAN CUT-THROUGH)
4 LF	MD 355 - STA. 311+76.27 TO STA. 311+80.27, RT. (MEDIAN)
72 LF	JONES BRIDGE RD. - STA. 50+78.07 TO STA. 51+50, LT. (MEDIAN)

MONOLITHIC CONCRETE MEDIAN VARIABLE WIDTH TYPE A-2, 4 FEET 0 INCH TO 6 FEET 0 INCH (STD. NO. MD 645.01)	
20 LF	JONES BRIDGE RD. - STA. 50+58.17 TO STA. 50+78.07, LT. (MEDIAN)

REMOVAL OF EXISTING PAVEMENT	
7 CY	JONES BRIDGE RD. - STA. 50+44.7 TO STA. 50+78.6, LT.

REMOVAL OF EXISTING SIDEWALK	
2 CY	MD 355 - STA. 310+38 TO STA. 310+65, LT.
3 CY	MD 355 - STA. 310+75 TO STA. 310+97, LT.
1 CY	MD 355 - STA. 310+89 TO STA. 310+98, LT. (LEADWALK)
4 CY	MD 355 - STA. 311+89.7 TO STA. 312+46.5, LT.
7 CY	MD 355 - STA. 312+51 TO STA. 314+00, LT.
5 CY	JONES BRIDGE RD. - STA. 50+79 TO STA. 51+50, RT.
5 CY	JONES BRIDGE RD. - STA. 50+44 TO STA. 51+00, LT.

GRINDING HOT MIX ASPHALT PAVEMENT - 2 INCH TO 4 INCH	
5570 SY	MD 355 - STA. 308+00 TO STA. 314+00
825 SY	JONES BRIDGE RD. - STA. 50+48 TO STA. 51+50
1067 SY	CENTER DR. - STA. 62+80 TO STA. 64+39

5 INCH CONCRETE SIDEWALK	
2681 SF	MD 355 - STA. 308+00 TO STA. 311+06.10, LT.
279 SF	CENTER DR. - STA. 63+77.71 TO STA. 64+21.21, RT.
731 SF	MD 355 - STA. 310+56, RT. TO JONES BRIDGE RD. - STA. 50+92.91, RT.
289 SF	JONES BRIDGE RD. - STA. 50+92.91 TO STA. 51+50, RT.
681 SF	JONES BRIDGE RD. - STA. 50+84.58 TO STA. 51+50, LT.
659 SF	JONES BRIDGE RD. - STA. 50+84.58, LT. TO MD 355 - STA. 312+24.06, RT.
222 SF	CENTER DR. - STA. 63+82.62 TO STA. 64+19.06, LT.
147 SF	CENTER DR. - STA. 64+17.25, LT. TO MD 355 - STA. 311+84.62, LT.
2142 SF	MD 355 - STA. 311+88.49 TO STA. 314+00, LT.
880 SF	MD 355 - STA. 312+24.06 TO STA. 314+00, RT.

TRAFFIC BEARING DECORATIVE CROSSWALK SEE DETAILS ON DWG. NO. LD-07	
62 SY	MD 355 (NBR) - STA. 310+70 (CROSSWALK)
37 SY	MD 355 (SBR) - STA. 310+70 (CROSSWALK)
73 SY	JONES BRIDGE RD. - STA. 50+72, LT. & RT. (CROSSWALK)
15 SY	JONES BRIDGE RD. (NBR) - STA. 50+72, LT. OF MEDIAN (CROSSWALK)
75 SY	CENTER DR. - STA. 64+25, LT. & RT. (CROSSWALK)

SHA STATE OF MARYLAND
DEPARTMENT OF TRANSPORTATION
STATE HIGHWAY ADMINISTRATION
HIGHWAY DESIGN DIVISION

BRAC INTERSECTION IMPROVEMENTS
MD 355 & JONES BRIDGE ROAD

ROADWAY PLAN

SCALE 1" = 30'	ADVERTISED DATE 02/02/2010	CONTRACT NO. MD0925470
DESIGNED BY JMU	COUNTY MONTGOMERY	
DRAWN BY JMU	LOGMILE	
CHECKED BY MA	HORIZONTAL SCALE	
F.A.P. NO. SEE TITLE SHEET	VERTICAL SCALE	
DRAWING NO. PS-2	OF 5	SHEET NO. 18 OF 91

ROADWAY LEGEND	
	FULL DEPTH RECONSTRUCTION
	GRIND AND OVERLAY
	CONCRETE SIDEWALK / SEALED USE PATH
	DECORATIVE PAVEMENT
	EXISTING SIDEWALK / PAVEMENT REMOVAL

R/W PLAT NUMBER

CROSS REFERENCE

REVISIONS

ITEM	SHEET NO.
TYPICAL SHEETS	4, 5, 8
INTERSECTION DETAIL SHEETS	10
P&E & DRAINAGE SCHEDULE	41
GEOMETRIC LAYOUT SHEETS	11
TRAFFIC CONTROL SHEETS	24, 28, 30, 34, 36, 40
EROSION & SEDIMENT CONTROL	45, 50, 54
SIGNING & MARKING PLANS	59
LANDSCAPE PLAN SHEETS	57


CENTURY
ENGINEERING
CONSULTING ENGINEERS - PLANNERS
10710 GILROY ROAD
HUNT VALLEY, MD 21031

Maryland Department of Transportation
State Highway Administration
Office of Highway Development
FINAL REVIEW SUBMITTAL
DATED APRIL 13, 2010

PLOTTED: Thursday, April 15, 2010 AT 12:44 PM
FILE: s:\3000\ps0925470\2767-08 brac-intersections.dgn [ps09 bridge ref\ps0925470 MD0925470.dgn]

ADA SIDEWALK RAMP		
STATION	TYPE	STANDARD NO.
ENTRANCE 'A' 10+27, RT.	K	*
ENTRANCE 'A' 10+27, LT.	K	*

* SEE SHEET NO. 8 FOR RAMP DETAIL

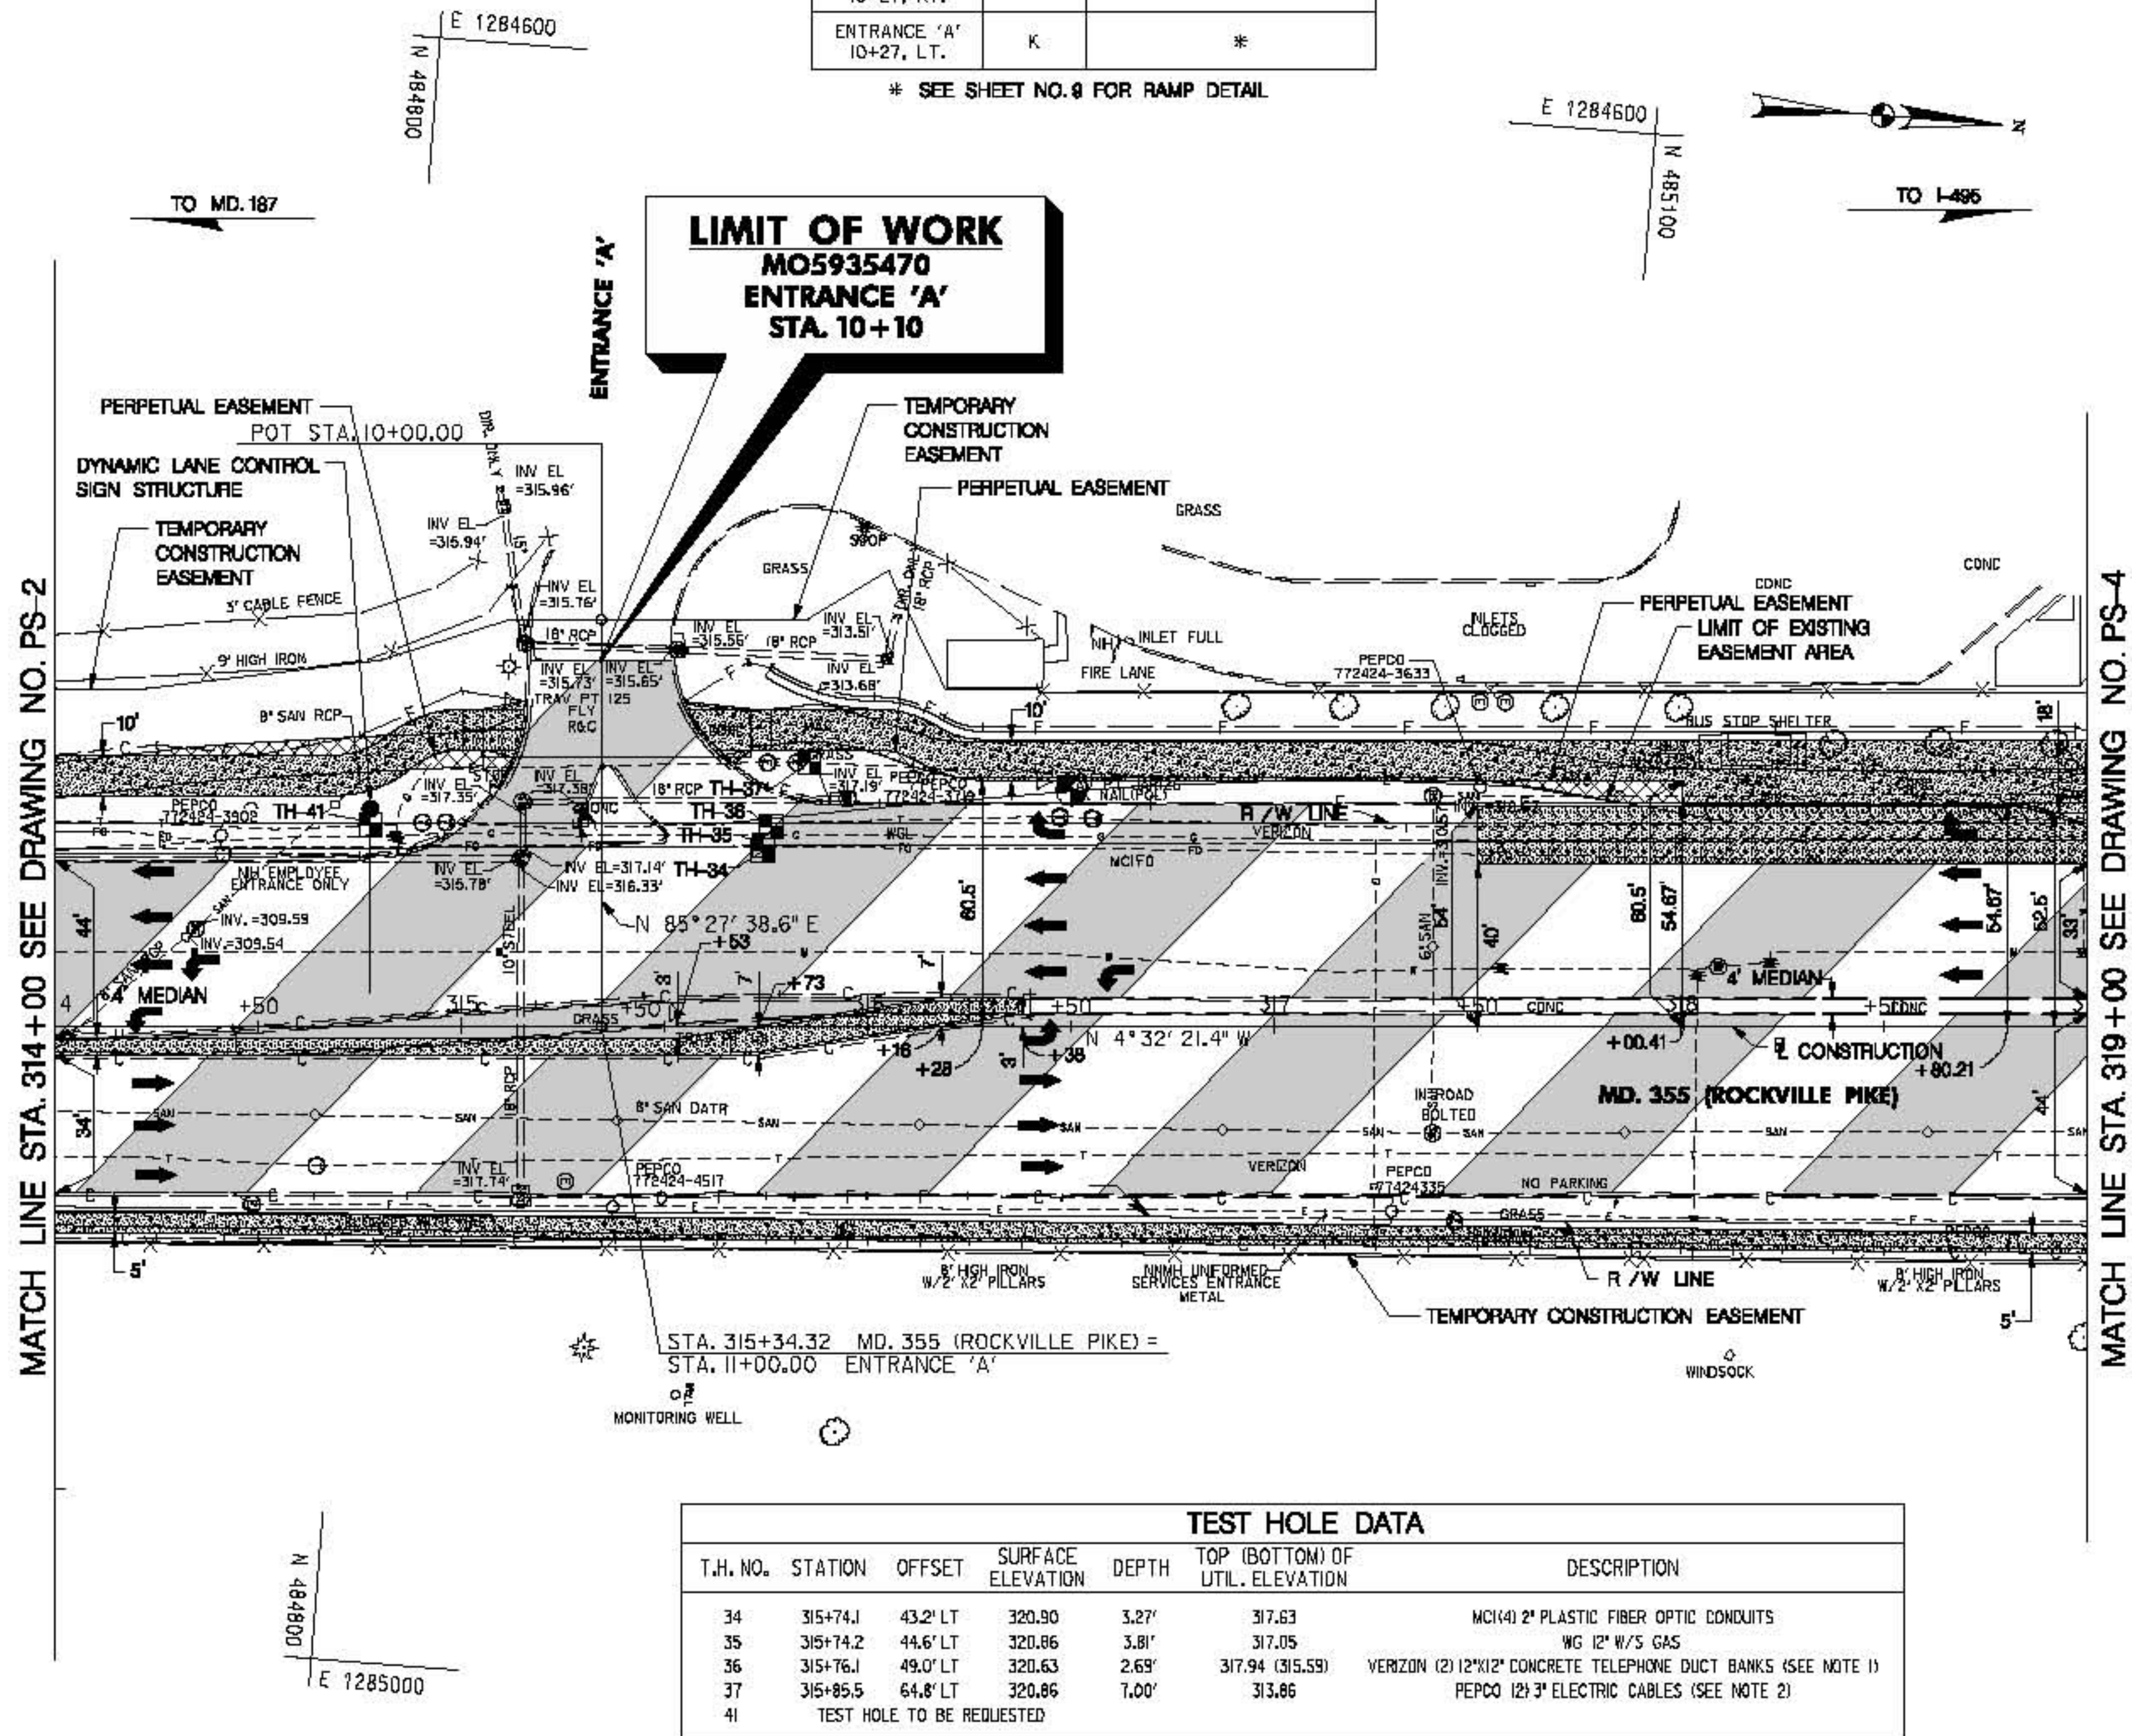

TEST HOLE DATA					
T.H. NO.	STATION	OFFSET	SURFACE ELEVATION	DEPTH	TOP (BOTTOM) OF UTIL. ELEVATION
34	315+74.1	43.2' LT	320.90	3.27'	317.63
35	315+74.2	44.6' LT	320.86	3.81'	317.05
36	315+76.1	49.0' LT	320.63	2.69'	317.94 (315.59)
37	315+85.5	64.8' LT	320.86	7.00'	313.86
41	TEST HOLE TO BE REQUESTED				

NOTE 1: 25' WIDE ROUGH POUR CONCRETE OVER (2) 12"x12" CONCRETE DUCT BANKS. ELEVATION IS TO THE TOP OF THE ROUGH POUR CONCRETE.
NOTE 2: OPENED ELECTRIC MANHOLE AND MEASURED DOWN TO TOP OF 12"x12" ELECTRIC CABLES AT THE WALL OF THE BOX WHERE THEY EXIT AND GO UNDERGROUND. THERE IS A DISTANCE OF 0.50' BETWEEN THE CABLES.

NOTE: FOR ADDITIONAL STAKEOUT INFORMATION, SEE INTERSECTION DETAIL ON DWG. NO. DE-8

QUANTITY NOTES

MODIFIED MD SHA TYPE A COMBINATION CURB & GUTTER, 12 INCH GUTTER PAN, 12 INCH DEPTH. SEE DETAIL ON DWG. NO. DE-2	
23 LF	ENTRANCE A - STA. 10+19.62 TO STA. 10+40.82, RT.
21 LF	ENTRANCE A - STA. 10+19.89 TO STA. 10+36.15, LT.

MODIFIED TYPE A CURB, 8 INCH X 20 INCH (SEE DETAIL ON DWG. NO. DE-2)	
59 LF	MD 355 - STA. 315+66, RT. TO STA. 316+25, LT. (MEDIAN)
59 LF	MD 355 - STA. 315+66, RT. TO STA. 316+25, LT. (MEDIAN)

MONOLITHIC CONCRETE MEDIAN 4 FEET 0 INCH WIDE TYPE A-2 (STD. NO. MD 645.01)	
153 LF	MD 355 - STA. 314+00 TO STA. 315+53, RT. (MEDIAN)

MONOLITHIC CONCRETE MEDIAN VARIABLE WIDTH TYPE A-2, 4 FEET 0 INCH TO 6 FEET 0 INCH (STD. NO. MD 645.01)	
13 LF	MD 355 - STA. 315+53 TO STA. 315+66, RT. (MEDIAN)
13 LF	MD 355 - STA. 316+25 TO STA. 316+38, LT. (MEDIAN)

REMOVAL OF EXISTING SIDEWALK	
2 CY	MD 355 - STA. 314+17 TO STA. 314+81.3, LT.
2 CY	MD 355 - STA. 314+87.2 TO STA. 315+12.6, LT.
1 CY	MD 355 - STA. 315+98.3 TO STA. 316+20.4, LT.
3 CY	MD 355 - STA. 317+51.2 TO STA. 318+00.4, LT.

GRINDING HOT MIX ASPHALT PAVEMENT - 2 INCH TO 4 INCH	
4470 SY	MD 355 - STA. 314+00 TO STA. 319+00
280 SY	ENTRANCE 'A' - STA. 10+10 TO STA. 10+60

5 INCH CONCRETE SIDEWALK	
2560 SF	MD 355 - STA. 314+00 TO STA. 319+00, RT.
1030 SF	MD 355 - STA. 314+00 TO STA. 315+00.32, LT.
160 SF	ENTRANCE 'A' - STA. 10+20 TO STA. 10+33.87, RT.
184 SF	ENTRANCE 'A' - STA. 10+20.20 TO STA. 10+33.37, LT.
3738 SF	MD 355 - STA. 315+76.04 TO STA. 319+00, LT.

12 INCH JOINTED PLAIN PORTLAND CEMENT CONCRETE MIX 9 (BUS PAD)	
215 SY	MD 355 - STA. 317+50 TO STA. 319+00, LT.



STATE OF MARYLAND
DEPARTMENT OF TRANSPORTATION
STATE HIGHWAY ADMINISTRATION
HIGHWAY DESIGN DIVISION

BRAC INTERSECTION IMPROVEMENTS
MD. 355 & JONES BRIDGE ROAD

DATUM: NAD 83/91 Horizontal
NAVD 88 Vertical

CONCRETE BUS PAD

ROADWAY LEGEND	
	FULL DEPTH RECONSTRUCTION
	GRIND AND OVERLAY
	CONCRETE SIDEWALK / SEALED USE PATH
	DECORATIVE PAVEMENT
	EXISTING SIDEWALK / PAVEMENT REMOVAL

R/W PLAT NUMBER

CROSS REFERENCE

REVISIONS

ITEM	SHEET NO.
TYPICAL SHEETS	8
INTERSECTION DETAIL SHEETS	14
P&E & DRAINAGE SCHEDULE	NA
GEOMETRIC LAYOUT SHEETS	11
TRAFFIC CONTROL SHEETS	25, 26, 31, 34, 37, 40
EROSION & SEDIMENT CONTROL	46, 61, 65
SIGNING & MARKING PLANS	89
LANDSCAPE PLAN SHEETS	88

ROADWAY PLAN

SCALE 1" = 30' ADVERTISED DATE 02/02/2010 CONTRACT NO. MD0935470

DESIGNED BY	JMJ	COUNTY	MONTGOMERY
DRAWN BY	JMJ	LOGMILE	
CHECKED BY	MA	HORIZONTAL SCALE	
F.A.P. NO.	SEE TITLE SHEET	VERTICAL SCALE	

DRAWING NO. PS-3 OF 5 SHEET NO. 20 OF 91


CENTURY
ENGINEERING
CONSULTING ENGINEERS - PLANNERS
10710 GILROY ROAD
HUNT VALLEY, MD 21031

Maryland Department of Transportation
State Highway Administration
Office of Highway Development
FINAL REVIEW SUBMITTAL
DATED APRIL 13, 2010

30' 0 30' 60'
SCALE: 1" = 30'

PLOTTED: Thursday, April 15, 2010 AT 04:38 PM
FILE: B:\2009\Transportation\22267-01 BRAC-102555 01 Jones Bridge Ref\CA03\plan-PS-3-MD0935470.dgn

TEST HOLE DATA					
T.H. NO.	STATION	OFFSET	SURFACE ELEVATION	DEPTH	TOP (BOTTOM) OF UTIL. ELEVATION
42	TEST HOLE TO BE REQUESTED				

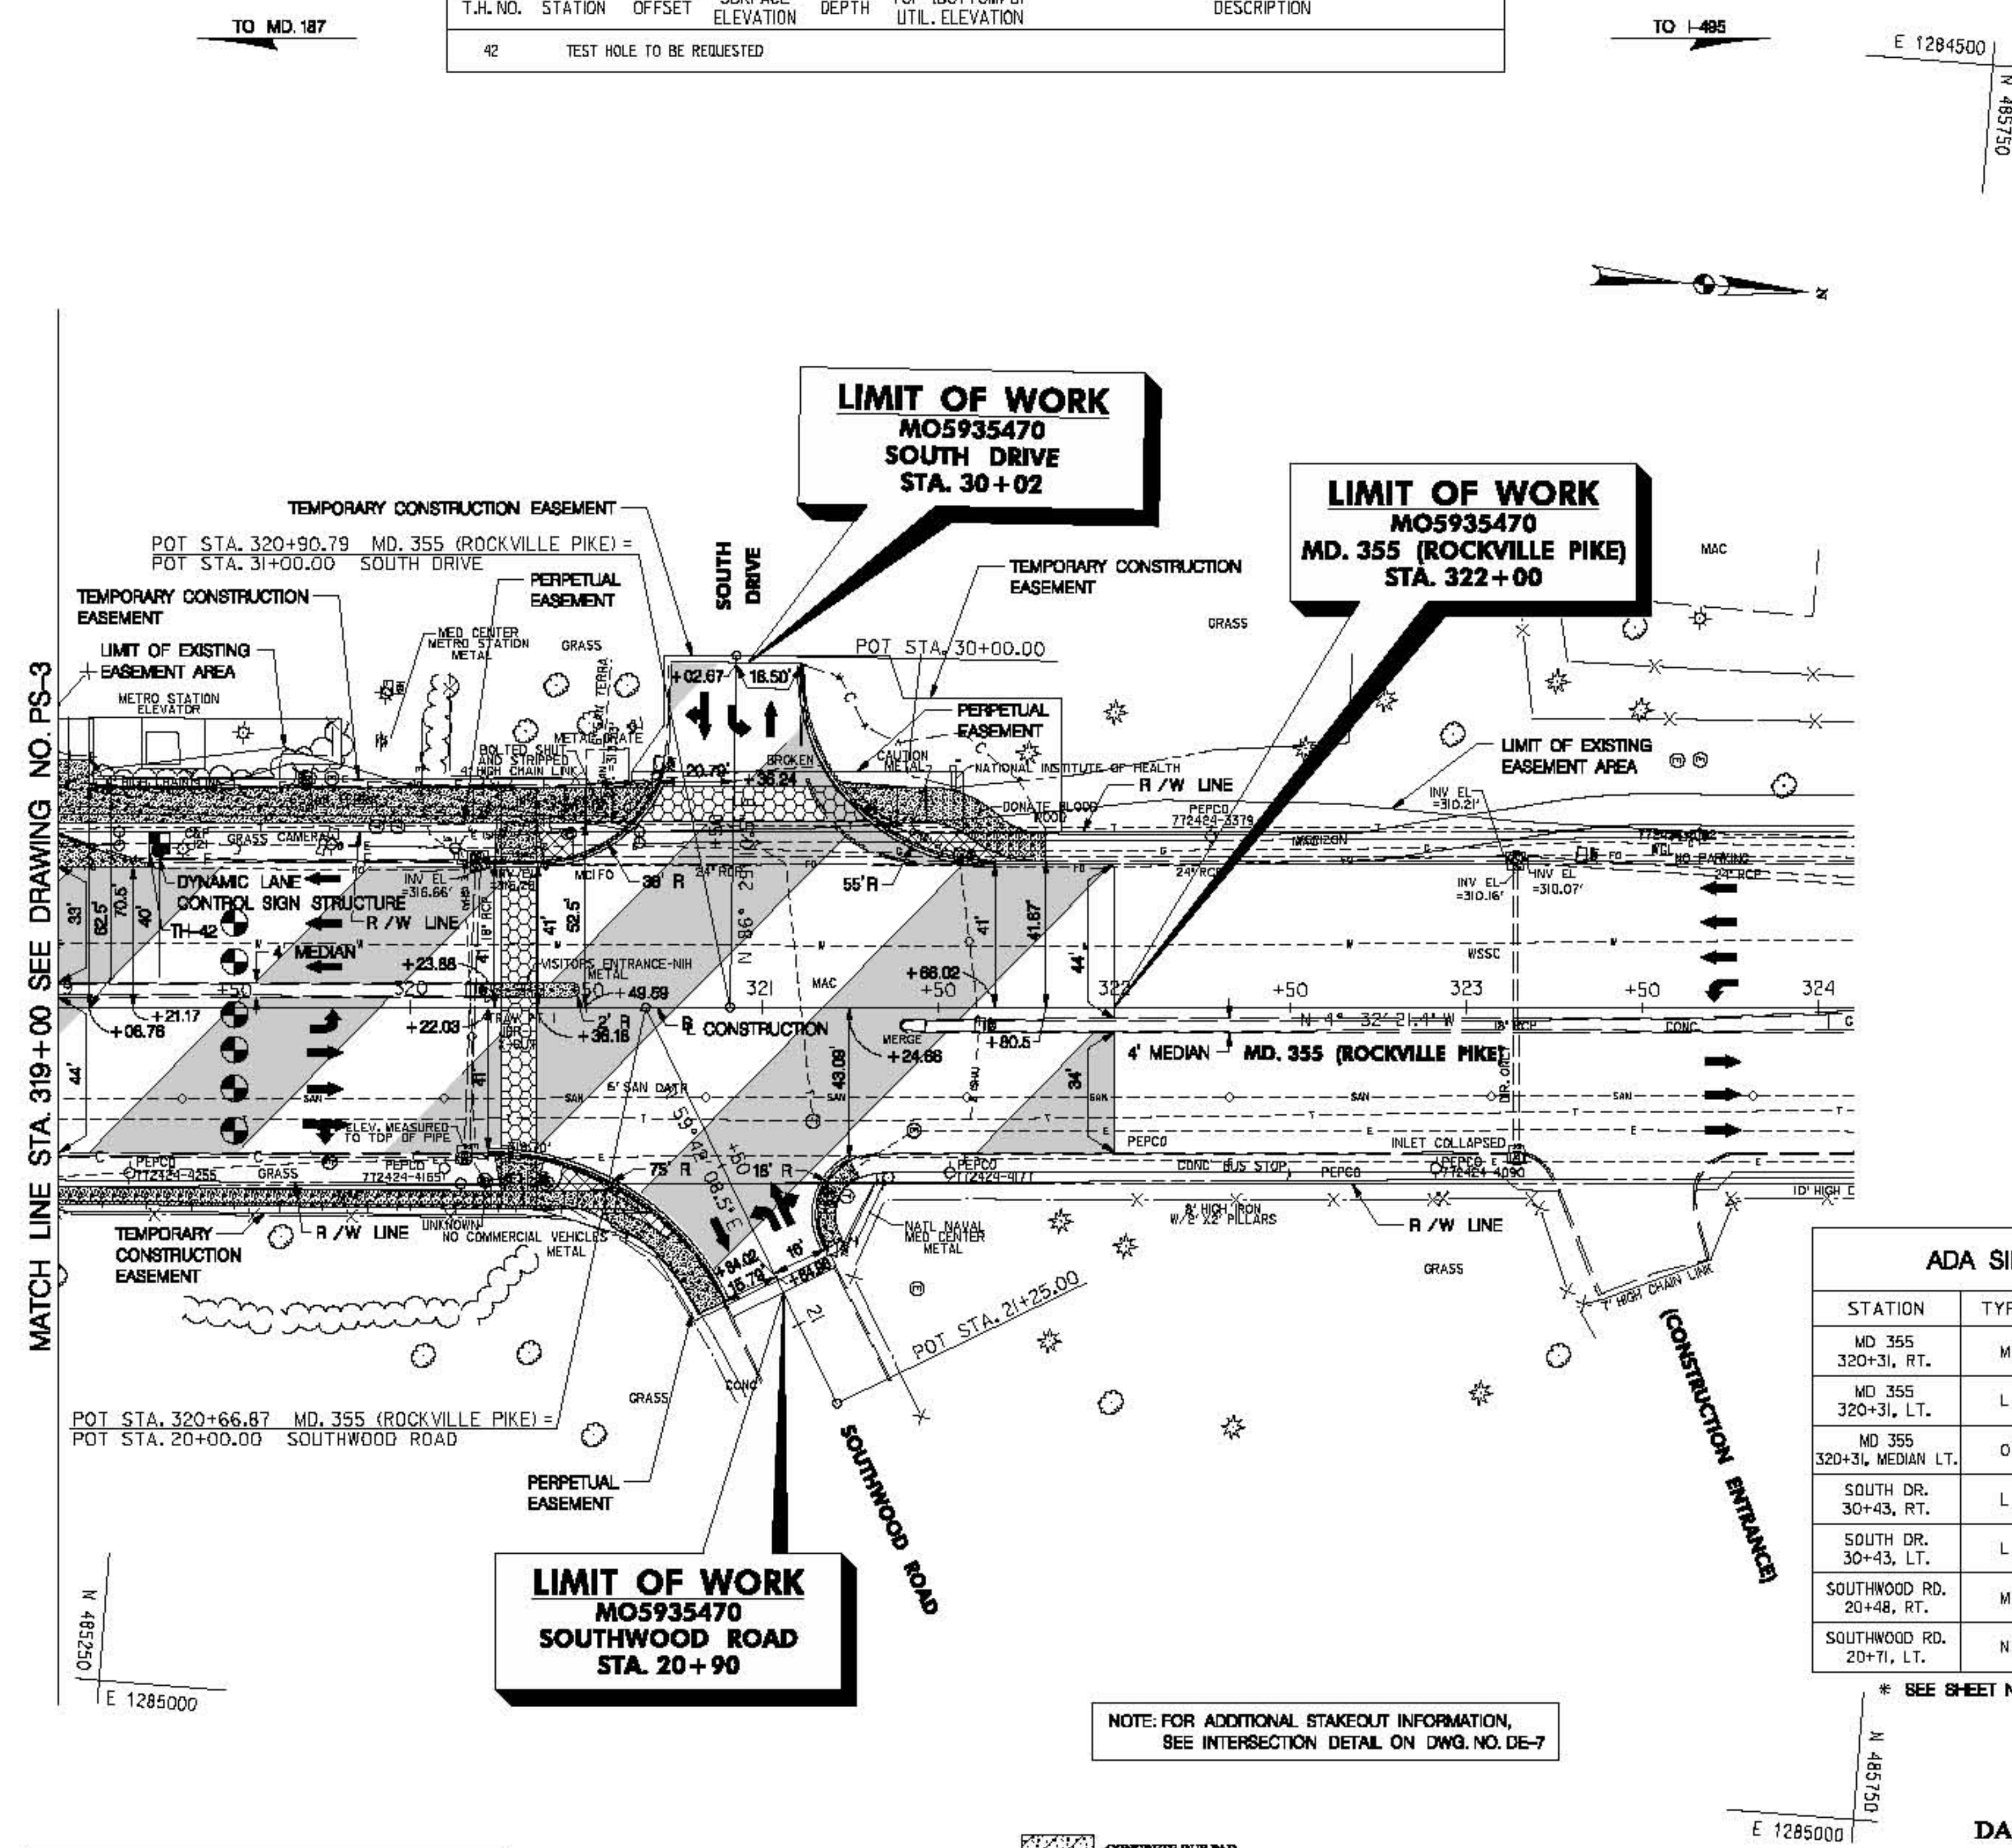

ADA SIDEWALK RAMP		
STATION	TYPE	STANDARD NO.
MD 355 320+31, RT.	M	*
MD 355 320+31, LT.	L	*
MD 355 320+31, MEDIAN LT.	O	MD 655.21
SOUTH DR. 30+43, RT.	L	*
SOUTH DR. 30+43, LT.	L	*
SOUTHWOOD RD. 20+48, RT.	M	*
SOUTHWOOD RD. 20+71, LT.	N	MD 655.12

* SEE SHEET NO. 9 FOR RAMP DETAIL

NOTE: FOR ADDITIONAL STAKEOUT INFORMATION, SEE INTERSECTION DETAIL ON DWG. NO. DE-7

CONCRETE BUS PAD

ROADWAY LEGEND	
[Pattern]	FULL DEPTH RECONSTRUCTION
[Pattern]	GRIND AND OVERLAY
[Pattern]	CONCRETE SIDEWALK / SEARED USE PATH
[Pattern]	DECORATIVE PAVEMENT
[Pattern]	EXISTING SIDEWALK / PAVEMENT REMOVAL

R/W PLAT NUMBER

CROSS REFERENCE	
ITEM	SHEET NO.
TYPICAL SHEETS	8
INTERSECTION DETAIL SHEETS	15
P&E & DRAINAGE SCHEDULE	NA
GEOMETRIC LAYOUT SHEETS	11
TRAFFIC CONTROL SHEETS	26, 28, 32, 34, 36, 40
EROSION & SEDIMENT CONTROL	47, 52, 56
SIGNING & MARKING PLANS	59
LANDSCAPE PLAN SHEETS	59

REVISIONS

DATUM: NAD 83/91 Horizontal
NAVD 88 Vertical

QUANTITY NOTES

MODIFIED MD SHA TYPE A COMBINATION CURB & GUTTER, 12 INCH GUTTER PAN, 12 INCH DEPTH. SEE DETAIL ON DWG. NO. DE-2	
13 LF	MD 355 - STA. 320+23.88 TO STA. 320+36.18, LT.
45 LF	MD 355 - STA. 320+36.18, LT. TO SOUTH DR. - STA. 30+36.24, RT.
88 LF	SOUTH DR. - STA. 30+02.67, LT. TO MD 355 - STA. 320+66.02, LT.
84 LF	MD 355 - STA. 320+22.03, RT. TO SOUTHWOOD DR. - STA. 20+84.98, RT.
30 LF	SOUTHWOOD DR. - STA. 20+84.02, LT. TO MD 355 - STA. 320+24.68, RT.

MONOLITHIC CONCRETE MEDIAN 4 FEET 0 INCH WIDE TYPE A-3 (STD. NO. MD 654.01)	
24 LF	MD 355 - STA. 320+23.84 TO STA. 320+47.84, LT. (MEDIAN)

REMOVAL OF EXISTING SIDEWALK	
2 CY	MD 355 - STA. 320+35.8 TO STA. 320+46, LT.
2 CY	MD 355 - STA. 320+35.1 TO STA. 320+77.7, LT.
1 CY	MD 355 - STA. 320+39.1 TO STA. 320+57.5, RT.
1 CY	MD 355 - STA. 320+48.6 TO STA. 320+56.5, RT.
1 CY	SOUTHWOOD RD. - STA. 20+48.9 TO STA. 20+61.5, RT.

5 INCH CONCRETE SIDEWALK	
838 SF	MD 355 - STA. 319+00 TO STA. 320+47.43, RT.
369 SF	SOUTHWOOD DR. - STA. 20+42.69 TO STA. 20+84.98, RT.
1692 SF	MD 355 - STA. 319+00 TO STA. 320+49.59, LT.
124 SF	SOUTHWOOD RD. - STA. 20+84.02, LT. TO MD 355 - STA. 320+24.68, RT.
369 SF	SOUTH DR. - STA. 30+35.35, LT. TO MD 355 - STA. 320+80.50, LT.

GRINDING HOT MIX ASPHALT PAVEMENT - 2 INCH TO 4 INCH	
2615 SY	MD 355 - STA. 319+00 TO STA. 322+00
290 SY	SOUTH DR. - STA. 30+02 TO STA. 30+60
205 SY	SOUTHWOOD RD. - STA. 20+20 TO STA. 20+90

TRAFFIC BEARING DECORATIVE CROSSWALK SEE DETAILS ON DWG. NO. LD-07	
49 SY	MD 355 (NBR) - STA. 320+31 (CROSSWALK)
37 SY	MD 355 (SBR) - STA. 320+31 (CROSSWALK)
63 SY	SOUTH DR. - STA. 30+43, LT. & RT. (CROSSWALK)

12 INCH JOINTED PLAIN PORTLAND CEMENT CONCRETE MIX 9 (BUS PAD)	
10 SY	MD 355 - STA. 319+00 TO STA. 319+25.41, LT.

DETECTABLE WARNING SURFACE (SEE DETAIL ON DWG. NO. LD-07)	
20 SF	MD 355 - STA. 320+31, RT.
20 SF	MD 355 - STA. 320+31, LT.
20 SF	MD 355 - STA. 320+31, MEDIAN LT.
20 SF	MD 355 - STA. 320+31, MEDIAN LT.
25 SF	SOUTH DR. - STA. 30+43, RT.
30 SF	SOUTH DR. - STA. 30+43, LT.
21 SF	SOUTHWOOD RD. - STA. 20+48, RT.
14 SF	SOUTHWOOD RD. - STA. 20+71, LT.



STATE OF MARYLAND
DEPARTMENT OF TRANSPORTATION
STATE HIGHWAY ADMINISTRATION
HIGHWAY DESIGN DIVISION


BRAC INTERSECTION IMPROVEMENTS
MD 355 & JONES BRIDGE ROAD

ROADWAY PLAN


SCALE 1" = 30' ADVERTISED DATE 02/26/2010 CONTRACT NO. MD092570	
DESIGNED BY JMU	COUNTY MONTGOMERY
DRAWN BY JMU	LOGMILE
CHECKED BY MA	HORIZONTAL SCALE
F.A.P. NO. SEE TITLE SHEET	VERTICAL SCALE
DRAWING NO. PS-4	OF 5
SHEET NO. 21	OF 31

CENTURY
ENGINEERING
CONSULTING ENGINEERS - PLANNERS
10710 GILROY ROAD
HUNT VALLEY, MD 21031

Maryland Department of Transportation
State Highway Administration
Office of Highway Development
FINAL REVIEW SUBMITTAL
DATED APRIL 13, 2010

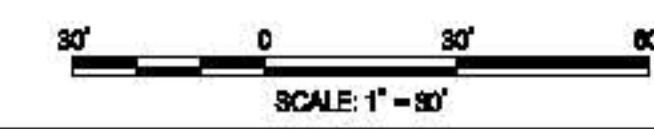

PLOTTED: Thursday, April 15, 2010 AT 12:45 PM
FILE: s:\3006\transportation\7267-08\brac-intersections\PS-4\MD092570.dwg

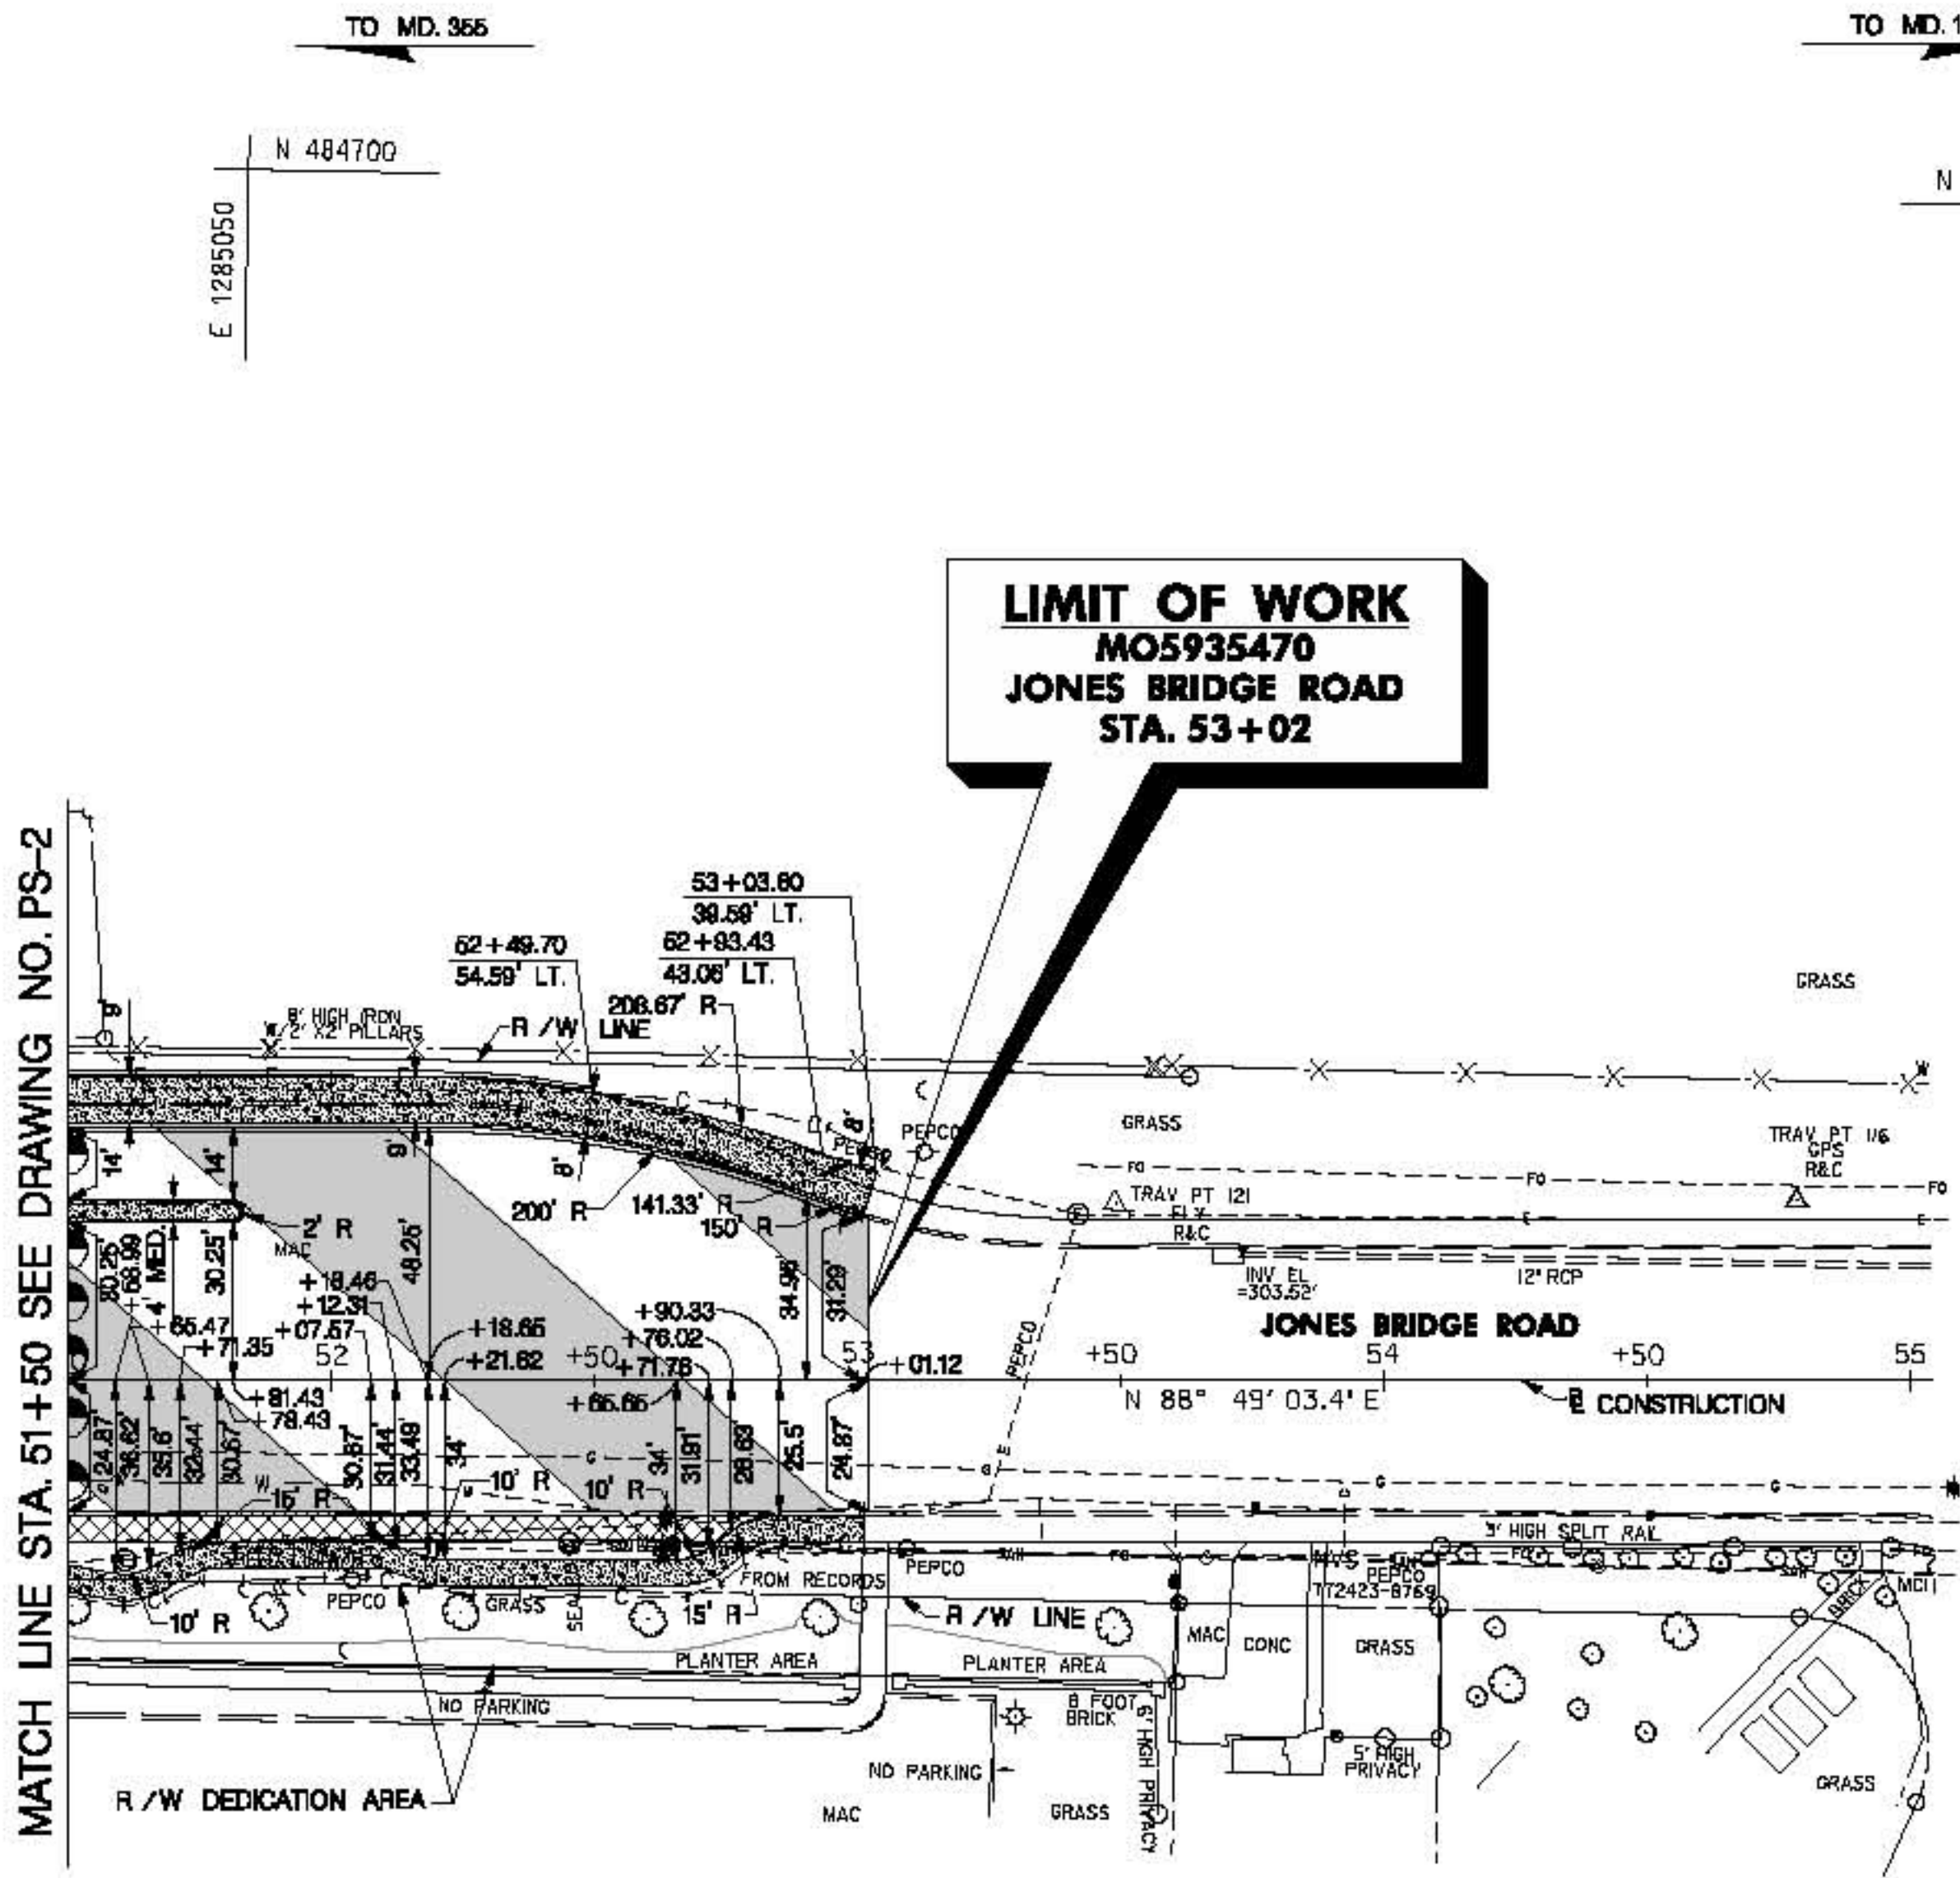

JONES BRIDGE ROAD CURB STAKEOUT DATA		
STATION	OFFSET	FLOW LINE ELEVATION
51+50.00	48.25' LT.	314.15
51+75.00	48.25' LT.	313.56
52+00.00	48.25' LT.	312.90
52+25.00	48.15' LT.	312.27
52+50.00	45.77' LT.	311.50
52+75.00	40.11' LT.	310.67
53+00.00	31.58' LT.	309.82

JONES BRIDGE ROAD MEDIAN CURB STAKEOUT DATA		
STATION	OFFSET	FLOW LINE ELEVATION
51+50.00	30.14' LT.	314.42
51+75.00	30.04' LT.	313.89
51+50.00	34.25' LT.	314.35
51+75.00	34.25' LT.	313.85

QUANTITY NOTES	
MODIFIED MD SHA TYPE A COMBINATION CURB & GUTTER, 12 INCH GUTTER PAN, 12 INCH DEPTH. SEE DETAIL ON DWG. NO. DE-2	
152 LF	JONES BRIDGE RD. - STA. 51+50 TO STA. 53+01.2, LT.
MONOLITHIC CONCRETE MEDIAN 4 FEET 0 INCH WIDE TYPE A-3 (STD. NO. MD 645.01)	
34 LF	JONES BRIDGE RD. - STA. 51+50 TO STA. 51+83.43, LT. (MEDIAN)
5 INCH CONCRETE SIDEWALK	
773 SF	JONES BRIDGE RD. - STA. 51+50 TO STA. 53+01.2, RT.
1324 SF	JONES BRIDGE RD. - STA. 51+50 TO STA. 53+01.2, LT.
REMOVAL OF EXISTING SIDEWALK	
10 CY	JONES BRIDGE RD. - STA. 51+50 TO STA. 52+85.2, RT.
GRINDING HOT MIX ASPHALT PAVEMENT - 2 INCH TO 4 INCH	
1160 SY	JONES BRIDGE RD. - STA. 51+50 TO STA. 53+02

CENTURY
ENGINEERING
CONSULTING ENGINEERS - PLANNERS
10710 GILROY ROAD
HUNT VALLEY, MD 21031

Maryland Department of Transportation
State Highway Administration
Office of Highway Development
FINAL REVIEW SUBMITTAL
DATED APRIL 13, 2010



ROADWAY LEGEND	R/W PLAT NUMBER	CROSS REFERENCE	REVISIONS
FULL DEPTH RECONSTRUCTION		ITEM	SHEET NO.
GRIND AND OVERLAY		TYPICAL SHEETS	8
CONCRETE SIDEWALK / SEALED USE PATH		INTERSECTION DETAIL SHEETS	NA
DECORATIVE PAVEMENT		P&E & DRAINAGE SCHEDULE	NA
EXISTING SIDEWALK / PAVEMENT REMOVAL		GEOMETRIC LAYOUT SHEETS	11
		TRAFFIC CONTROL SHEETS	27, 28, 33, 34, 39, 40
		EROSION & SEDIMENT CONTROL	48
		SIGNING & MARKING PLANS	59
		LANDSCAPE PLAN SHEETS	60

DATUM: NAD 83/91 Horizontal
NAVD 88 Vertical

SHA STATE OF MARYLAND
DEPARTMENT OF TRANSPORTATION
STATE HIGHWAY ADMINISTRATION
HIGHWAY DESIGN DIVISION
BRAC INTERSECTION IMPROVEMENTS
MD. 365 & JONES BRIDGE ROAD

ROADWAY PLAN	
SCALE 1" = 30' ADVERTISED DATE 02/20/2010 CONTRACT NO. MD0925470	
DESIGNED BY JMU	COUNTY MONTGOMERY
DRAWN BY JMU	LOGMILE
CHECKED BY MA	HORIZONTAL SCALE
F.A.P. NO. SEE TITLE SHEET	VERTICAL SCALE
DRAWING NO. PS-5	OF 5
SHEET NO. 22	OF 51

PLOTTED: Thursday, April 08, 2010 AT 12:45 PM
FILE: s:\3006\transportation\2767-08 brac-intersections\jones bridge rd\ps-5-PS05_M0925470.dgn

TO MD. 187

TO I-495

5" WHITE REMOVABLE PREFORMED PAVEMENT LINE MARKING

250 LF WOODMONT AVE. - STA. 43+00, LT. TO STA. 45+50, LT.
83 LF WOODMONT AVE. - STA. 43+00, LT. TO STA. 45+50, LT. (DO 30 SKIP)




B' REMOVABLE PATTERNED BLACK LINE MASK TAPE FOR MOT

83 LF WOODMONT AVE. - STA. 43+00, 43' LT. TO STA. 45+50, 43' LT. (OVER 10 30 SKIP)
83 LF WOODMONT AVE. - STA. 43+00, 56' LT. TO STA. 45+50, 56' LT. (OVER 3 9 SKIP)

NOTE: SIGNS ARE TO BE PLACED ON BOTH SIDES OF NORTHBOUND ROADWAY.

PHASE 1 STAGE A CONSTRUCTION SEQUENCE

1. PLACE TRAFFIC CONTROL DEVICES AS SHOWN ON THE PLANS FOR SINGLE LANE CLOSURE ALONG WOODMONT AVE.
2. INSTALL SEDIMENT CONTROL MEASURES FOR THE WORK AREA.
3. CONSTRUCT CURB & GUTTER AND FULL DEPTH PAVEMENT ALONG PART OF WOODMONT AVE.
4. REMOVE REMOVABLE PATTERNED BLACK MASK TAPE AND 5" WHITE REMOVABLE PREFORMED PAVEMENT LINE MARKING FROM STA. 43+00 TO STA. 45+50 AND SHIFT TRAFFIC BACK TO EXISTING LANES.
4. AT THE END OF EACH WORKING DAY REMOVE TRAFFIC CONTROL DEVICES.

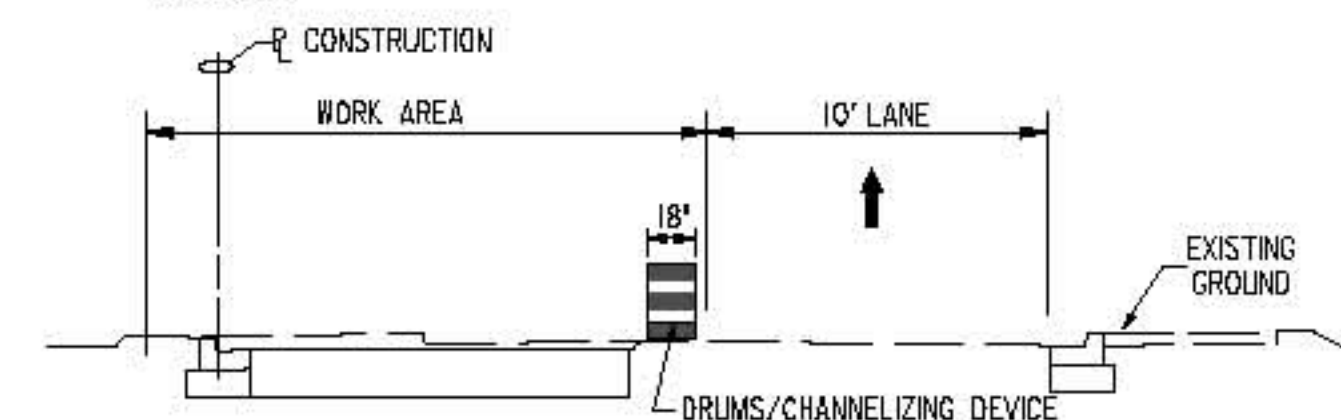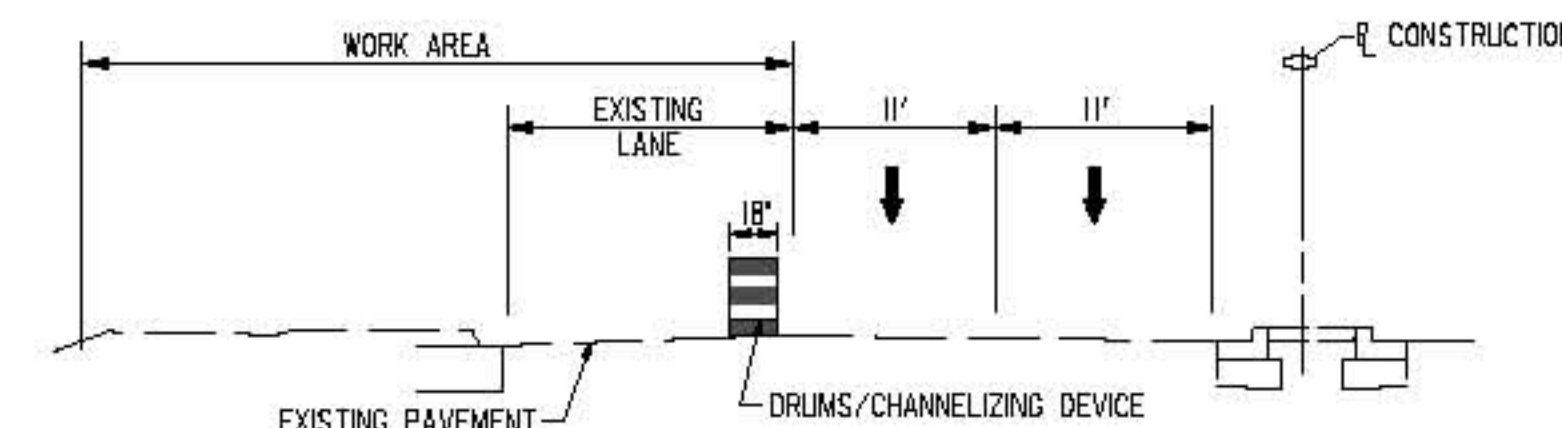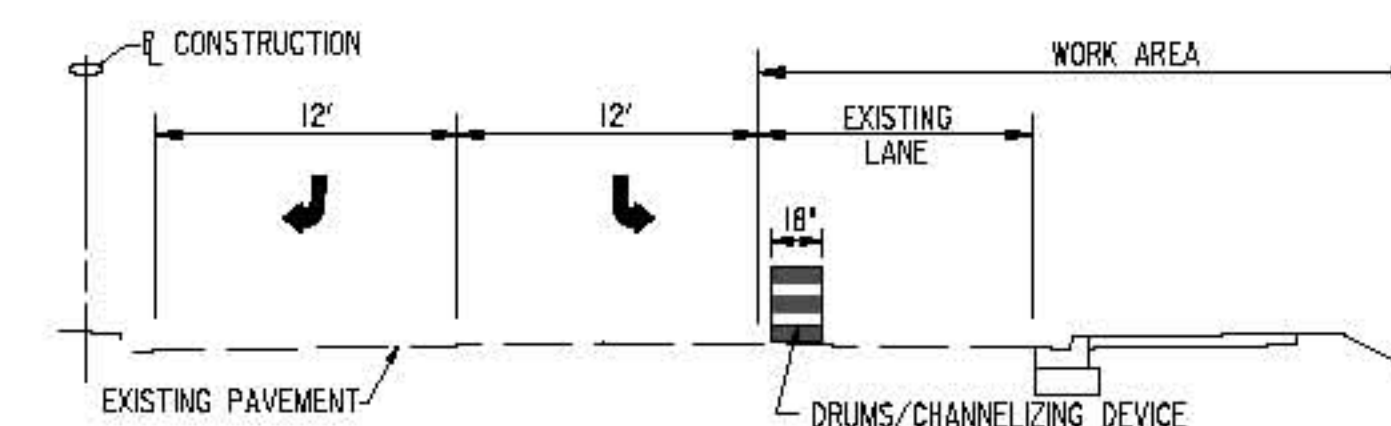**TYPICAL SECTION PHASE 1 STAGE A**
STA. 40+00 TO STA. 42+40 (WOODMONT AVE)**TYPICAL SECTION PHASE 1 STAGE A**
STA. 305+00 TO STA. 308+00 (MD 355)**TYPICAL SECTION PHASE 1 STAGE A**
STA. 80+27 TO STA. 81+55 (WOODMONT AVE)**PHASE 1 STAGE B CONSTRUCTION SEQUENCE**

1. PLACE TRAFFIC CONTROL DEVICES ON MD 355 NB FOR SINGLE LANE CLOSURES AS SHOWN ON THE PLANS.
2. INSTALL SEDIMENT CONTROL MEASURES FOR THE WORK AREA.
3. CONSTRUCT NEW SIDEWALK AND CURB AND GUTTER FROM STA. 304+40, RT. TO STA. 306+25, RT.
4. AT THE END OF EACH WORKING DAY REMOVE TRAFFIC CONTROL DEVICES.

MATCH LINE STA. 308+00 SEE DRAWING NO. TP-2

STATE OF MARYLAND
DEPARTMENT OF TRANSPORTATION
STATE HIGHWAY ADMINISTRATION
HIGHWAY DESIGN DIVISIONBRAC INTERSECTION IMPROVEMENTS
MD. 355 & JONES BRIDGE ROAD**SUGGESTED TRAFFIC CONTROL PLAN - PHASE 1**

SCALE 1" = 30' ADVERTISED DATE 03/02/2010 CONTRACT NO. MD0925470

DESIGNED BY	MJ	COUNTY	MONTGOMERY
DRAWN BY	MJ	LOGMILE	
CHECKED BY	MA	HORIZONTAL SCALE	
F.A.P. NO.	SEE TITLE SHEET	VERTICAL SCALE	

DRAWING NO. TP-1 OF 18 SHEET NO. 25 OF 51

MOT LEGEND


- WORK AREA
- TEMPORARY TRAFFIC SIGN SIGN FACE
- DIRECTION OF TRAFFIC
- CHANNELIZING DEVICES
- TYPE III BARRICADE
- ARROW PANEL

SCALE: 1" = 30'

TYPICAL SECTION PHASE 1 STAGE B
STA. 302+50 TO STA. 307+00 (MD 355)CENTURY
ENGINEERING
CONSULTING ENGINEERS - PLANNERS
10710 GILROY ROAD
HUNT VALLEY, MD 21031Maryland Department of Transportation
State Highway Administration
Office of Highway Development
FINAL REVIEW SUBMITTAL
DATED APRIL 13, 2010


BY: maujohnson

PLOTTER: Thursday, April 15, 2010 AT 10:28 PM
FILE: s:\3000\transportation\2767-08 brac-intersect\tp1\MD0925470.dgn

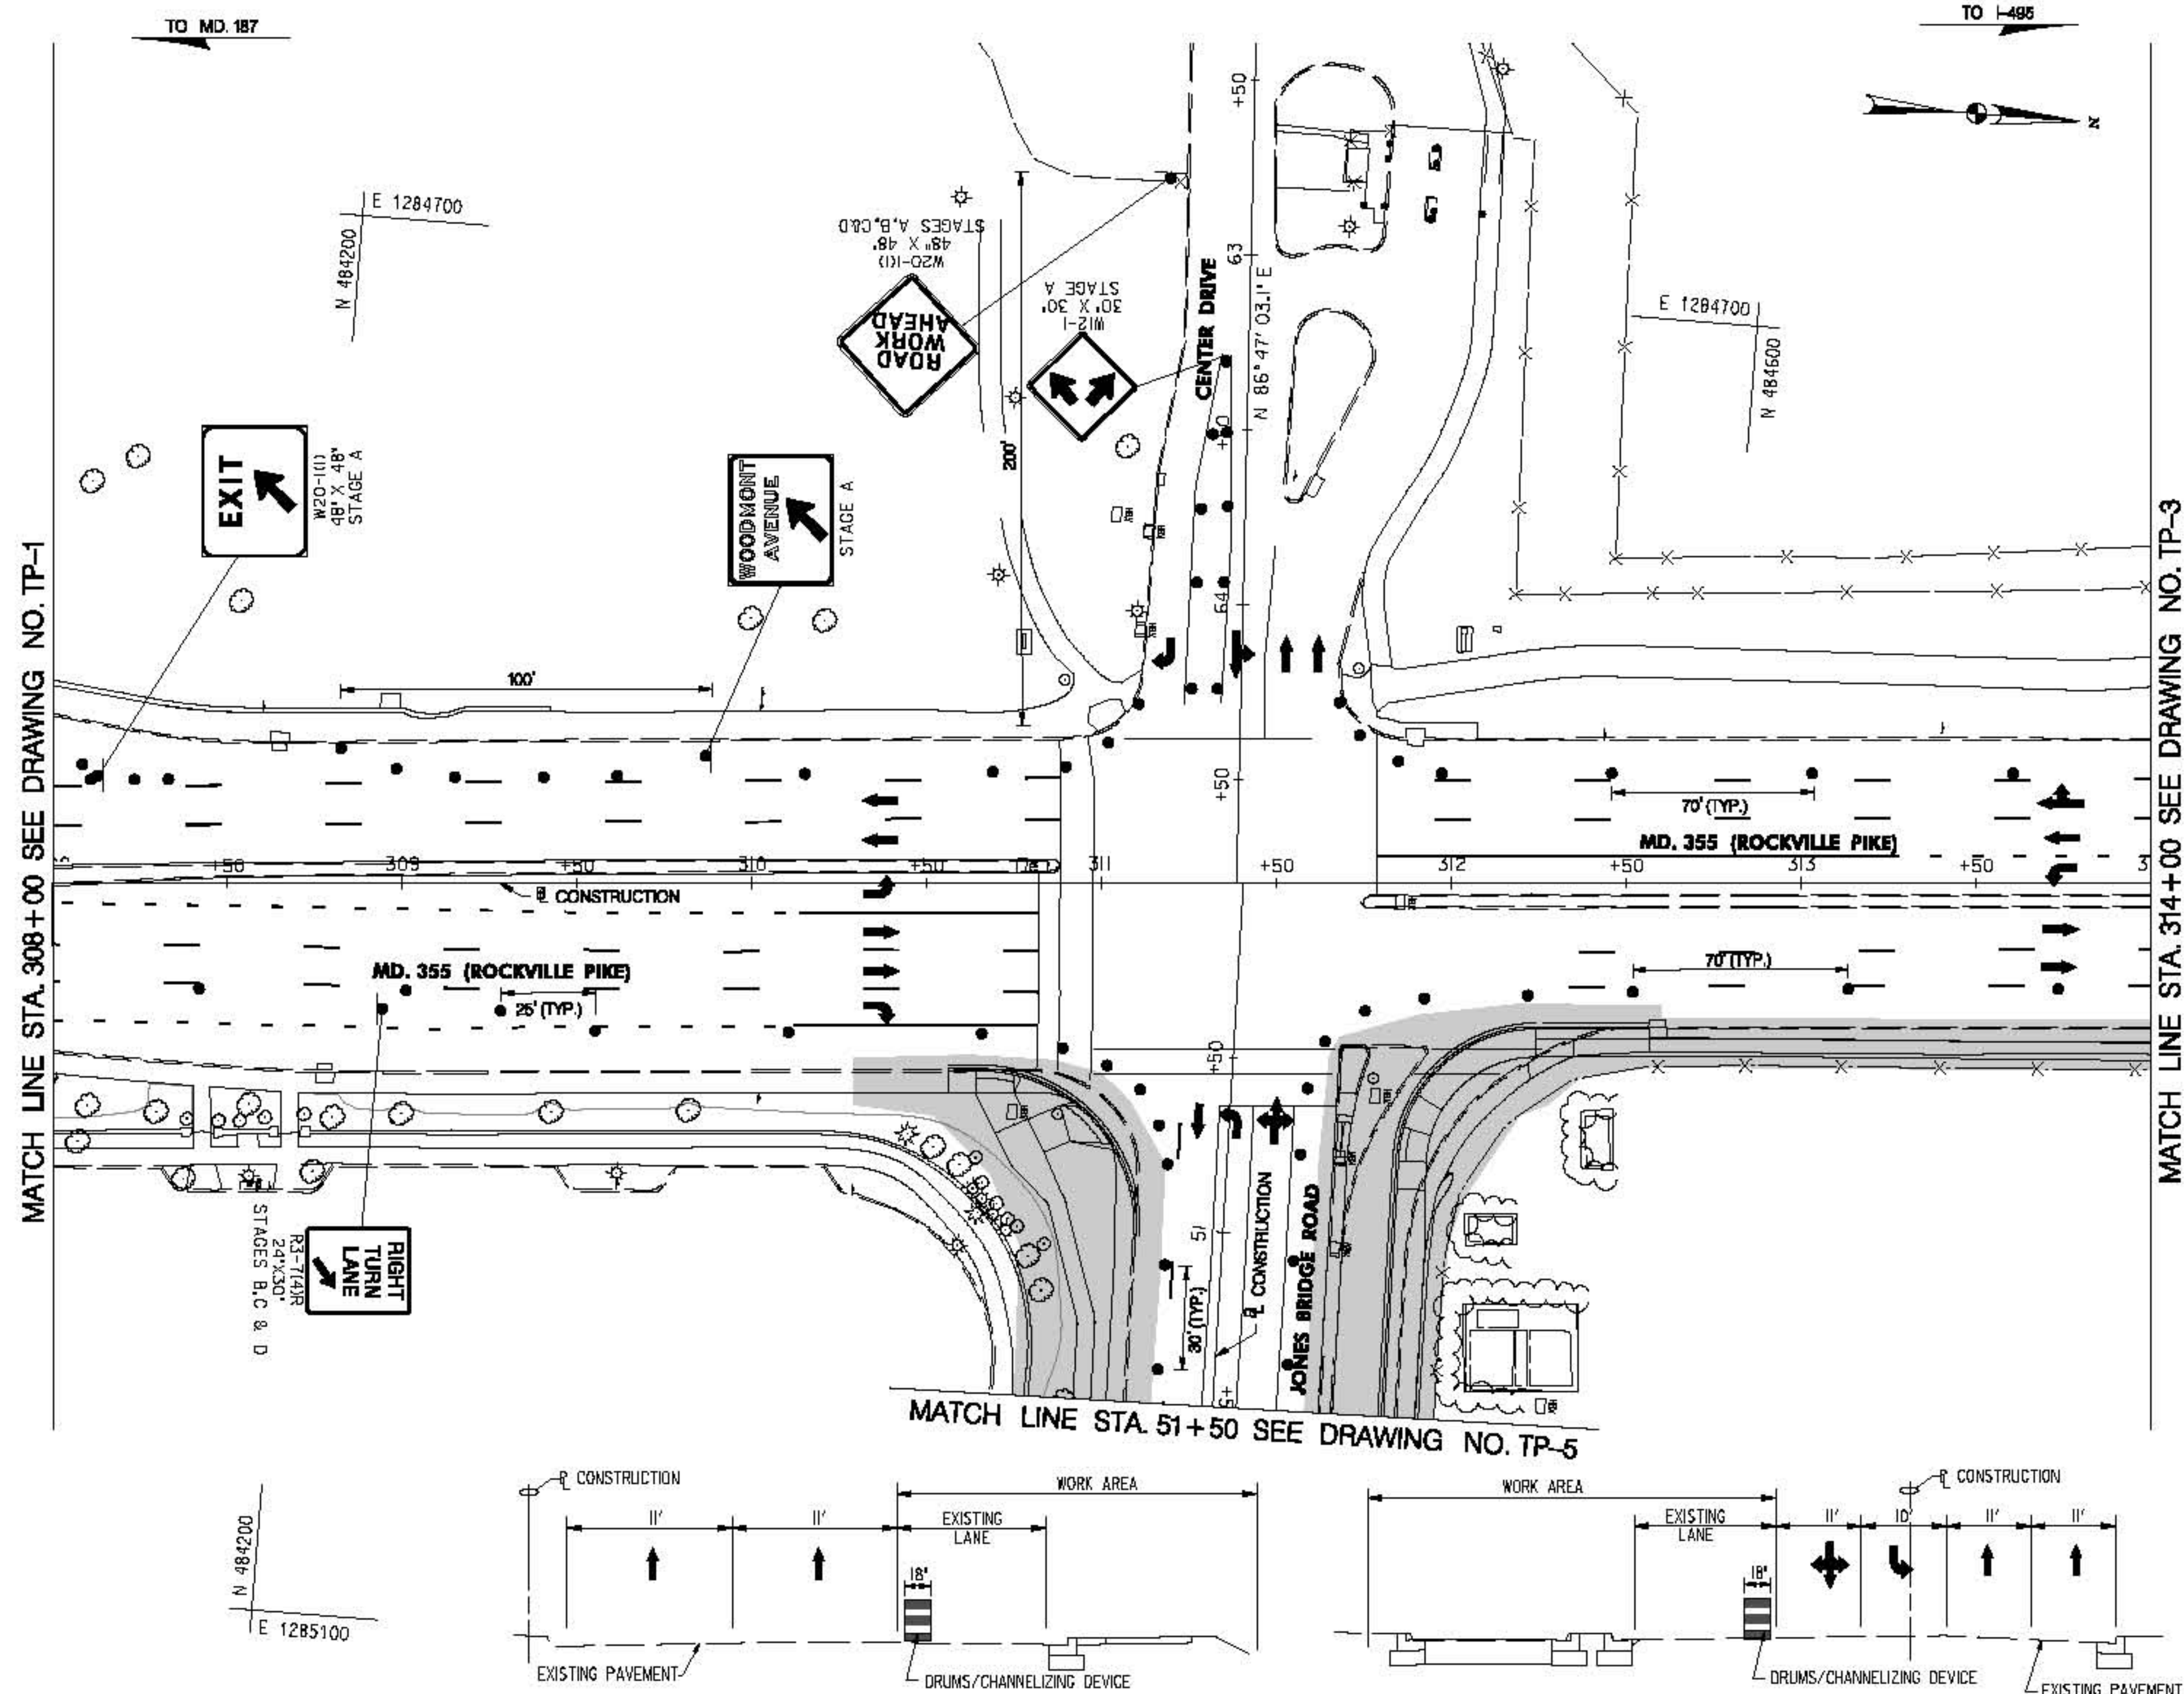


PHASE 1 STAGE C CONSTRUCTION SEQUENCE

1. PLACE TRAFFIC CONTROL DEVICES ON MD 355 NB AND JONES BRIDGE ROAD EASTBOUND FOR SINGLE LANE CLOSURES AS SHOWN ON THE PLANS.
2. INSTALL SEDIMENT CONTROL MEASURES FOR THE WORK AREA.
3. CONSTRUCT NEW SIDEWALK FROM STA. 310+54, RT. (MD 355) TO STA. 53+00, RT. (JONES BRIDGE ROAD).
4. REMOVE EXISTING SIDEWALK FROM STA. 310+54, RT. (MD 355) TO STA. 53+00, RT. (JONES BRIDGE ROAD).
5. CONSTRUCT CURB & GUTTER AND FULL DEPTH WIDENING FROM STA. 310+54, RT. (MD 355) TO STA. 51+03, RT. (JONES BRIDGE ROAD).
6. AT THE END OF EACH WORKING DAY REMOVE TRAFFIC CONTROL DEVICES.

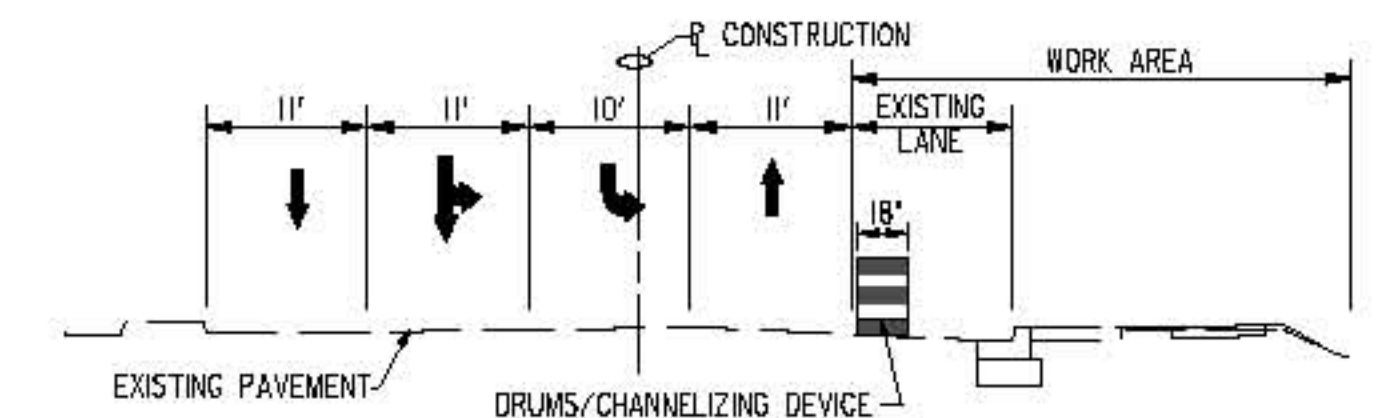


TYPICAL SECTION PHASE 1 STAGE C
STA. 50+50 TO STA. 51+50 (JONES BRIDGE ROAD)

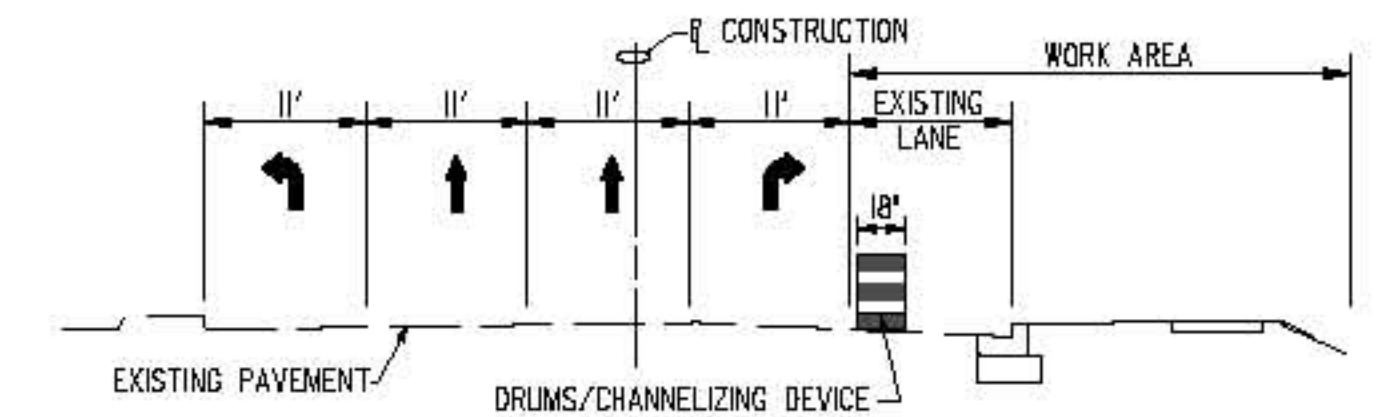


TYPICAL SECTION PHASE 1 STAGE C
STA. 309+50 TO STA. 311+25 (MD 355)

PHASE 1 STAGE D CONSTRUCTION SEQUENCE

1. PLACE TRAFFIC CONTROL DEVICES ON JONES BRIDGE ROAD WESTBOUND FOR LANE CLOSURE AS SHOWN ON THE PLANS.
2. INSTALL SEDIMENT CONTROL MEASURES FOR THE WORK AREA.
3. CONSTRUCT NEW MEDIAN CURB ISLAND FROM STA. 50+42, LT. TO STA. 51+85, LT. (JONES BRIDGE ROAD).
4. UPON COMPLETION OF MEDIAN CONSTRUCTION REOPEN LANE TO ALLOW TWO TROUGH LANES TO CENTER DRIVE, CLOSING ONLY THE RIGHT TURN ONLY LANE.
5. CONSTRUCT IMPROVEMENTS FROM STA. 53+00, LT. (JONES BRIDGE ROAD) TO STA. 320+50, RT. (MD 355).
6. CONSTRUCT IMPROVEMENTS AT THE INTERSECTION OF WOOD ROAD AND MD 355 ONE LANE AT A TIME UNDER FLAGGING OPERATION.
7. AT THE END OF EACH WORKING DAY REMOVE TRAFFIC CONTROL DEVICES.

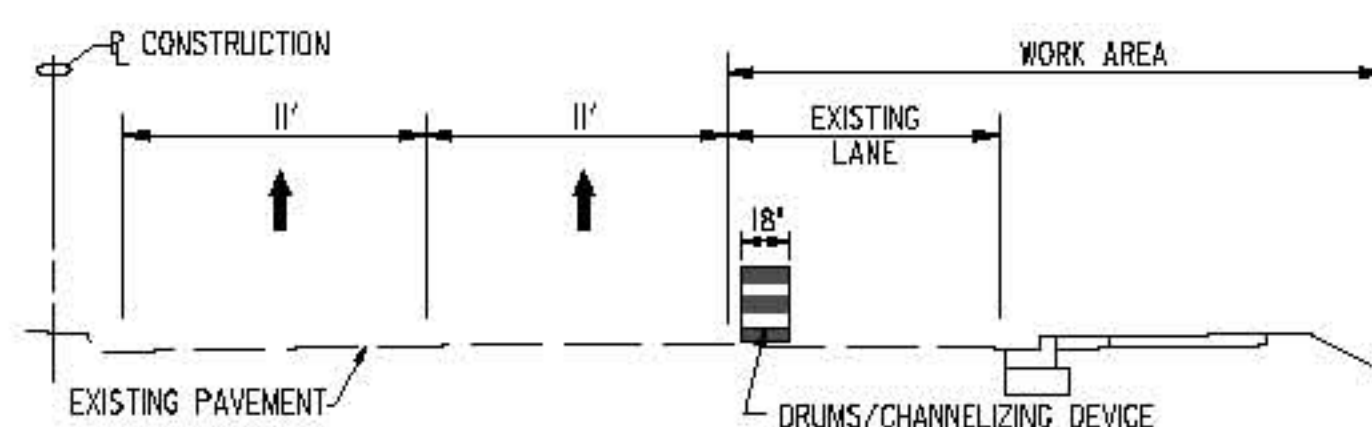

TYPICAL SECTION PHASE 1 STAGE D
STA. 312+00 TO STA. 314+00 (MD 355)

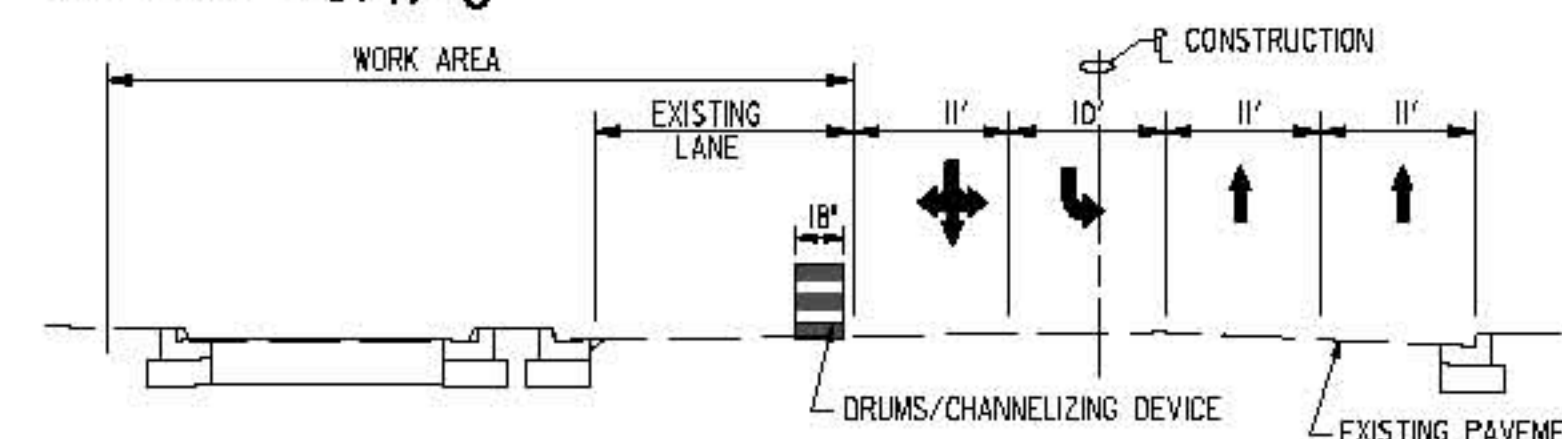

TYPICAL SECTION - PHASE 1 STAGE D
STA. 50+42 TO STA. 51+50 (JONES BRIDGE ROAD)

MOT LEGEND

- WORK AREA
- TEMPORARY TRAFFIC SIGN SIGN FACE
- DIRECTION OF TRAFFIC
- CHANNELIZING DEVICES
- TYPE III BARRICADE
- ARROW PANEL

NOTE:
CONTRACTOR IS NOT TO CONSTRUCT IMPROVEMENTS ON BOTH SIDES OF JONES BRIDGE ROAD SIMULTANEOUSLY.

SCALE: 1" = 30'

CENTURY
ENGINEERING
CONSULTING ENGINEERS - PLANNERS
10710 GILROY ROAD
HUNT VALLEY, MD 21031

Maryland Department of Transportation
State Highway Administration
Office of Highway Development
FINAL REVIEW SUBMITTAL
DATED APRIL 13, 2010

BY: Graham



STATE OF MARYLAND
DEPARTMENT OF TRANSPORTATION
STATE HIGHWAY ADMINISTRATION
HIGHWAY DESIGN DIVISION

BRAC INTERSECTION IMPROVEMENTS
MD 355 & JONES BRIDGE ROAD

REVISIONS



SUGGESTED TRAFFIC CONTROL PLAN - PHASE 1

SCALE 1" = 30' ADVERTISED DATE 02/20/2010 CONTRACT NO. MD0925/20

DESIGNED BY MJ COUNTY MONTGOMERY
DRAWN BY MJ LOGMILE
CHECKED BY MA HORIZONTAL SCALE
F.A.P. NO. SEE TITLE SHEET VERTICAL SCALE

DRAWING NO. TP-2 OF 18 SHEET NO. 24 OF 51

PLOTTED: Thursday, April 15, 2010 AT 12:45 PM
FILE: s:\3000\transportation\2767-08 brac-intersections\phase 1\tp2_md0925.dgn

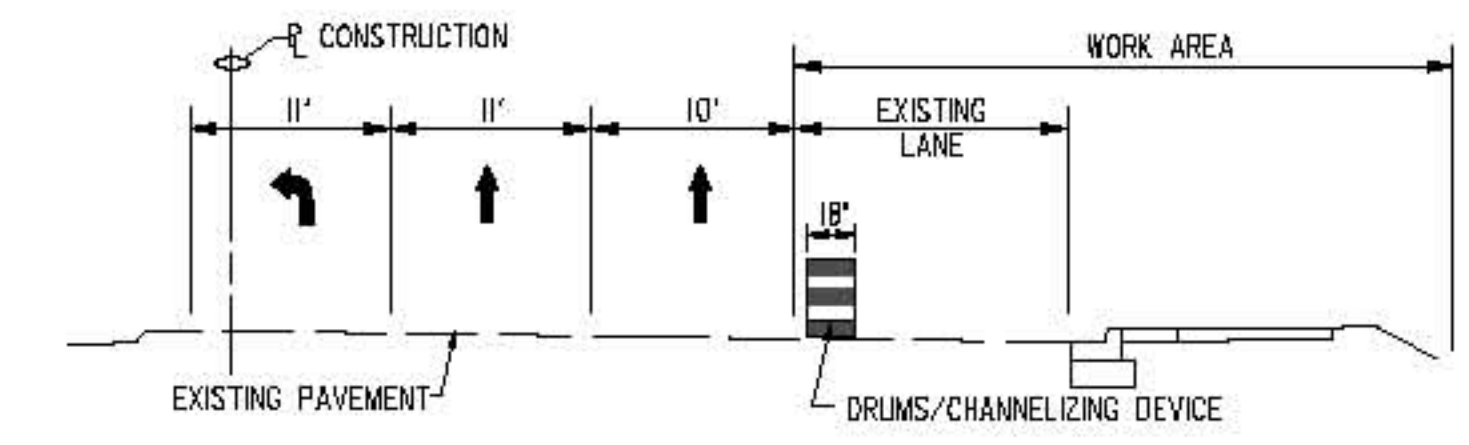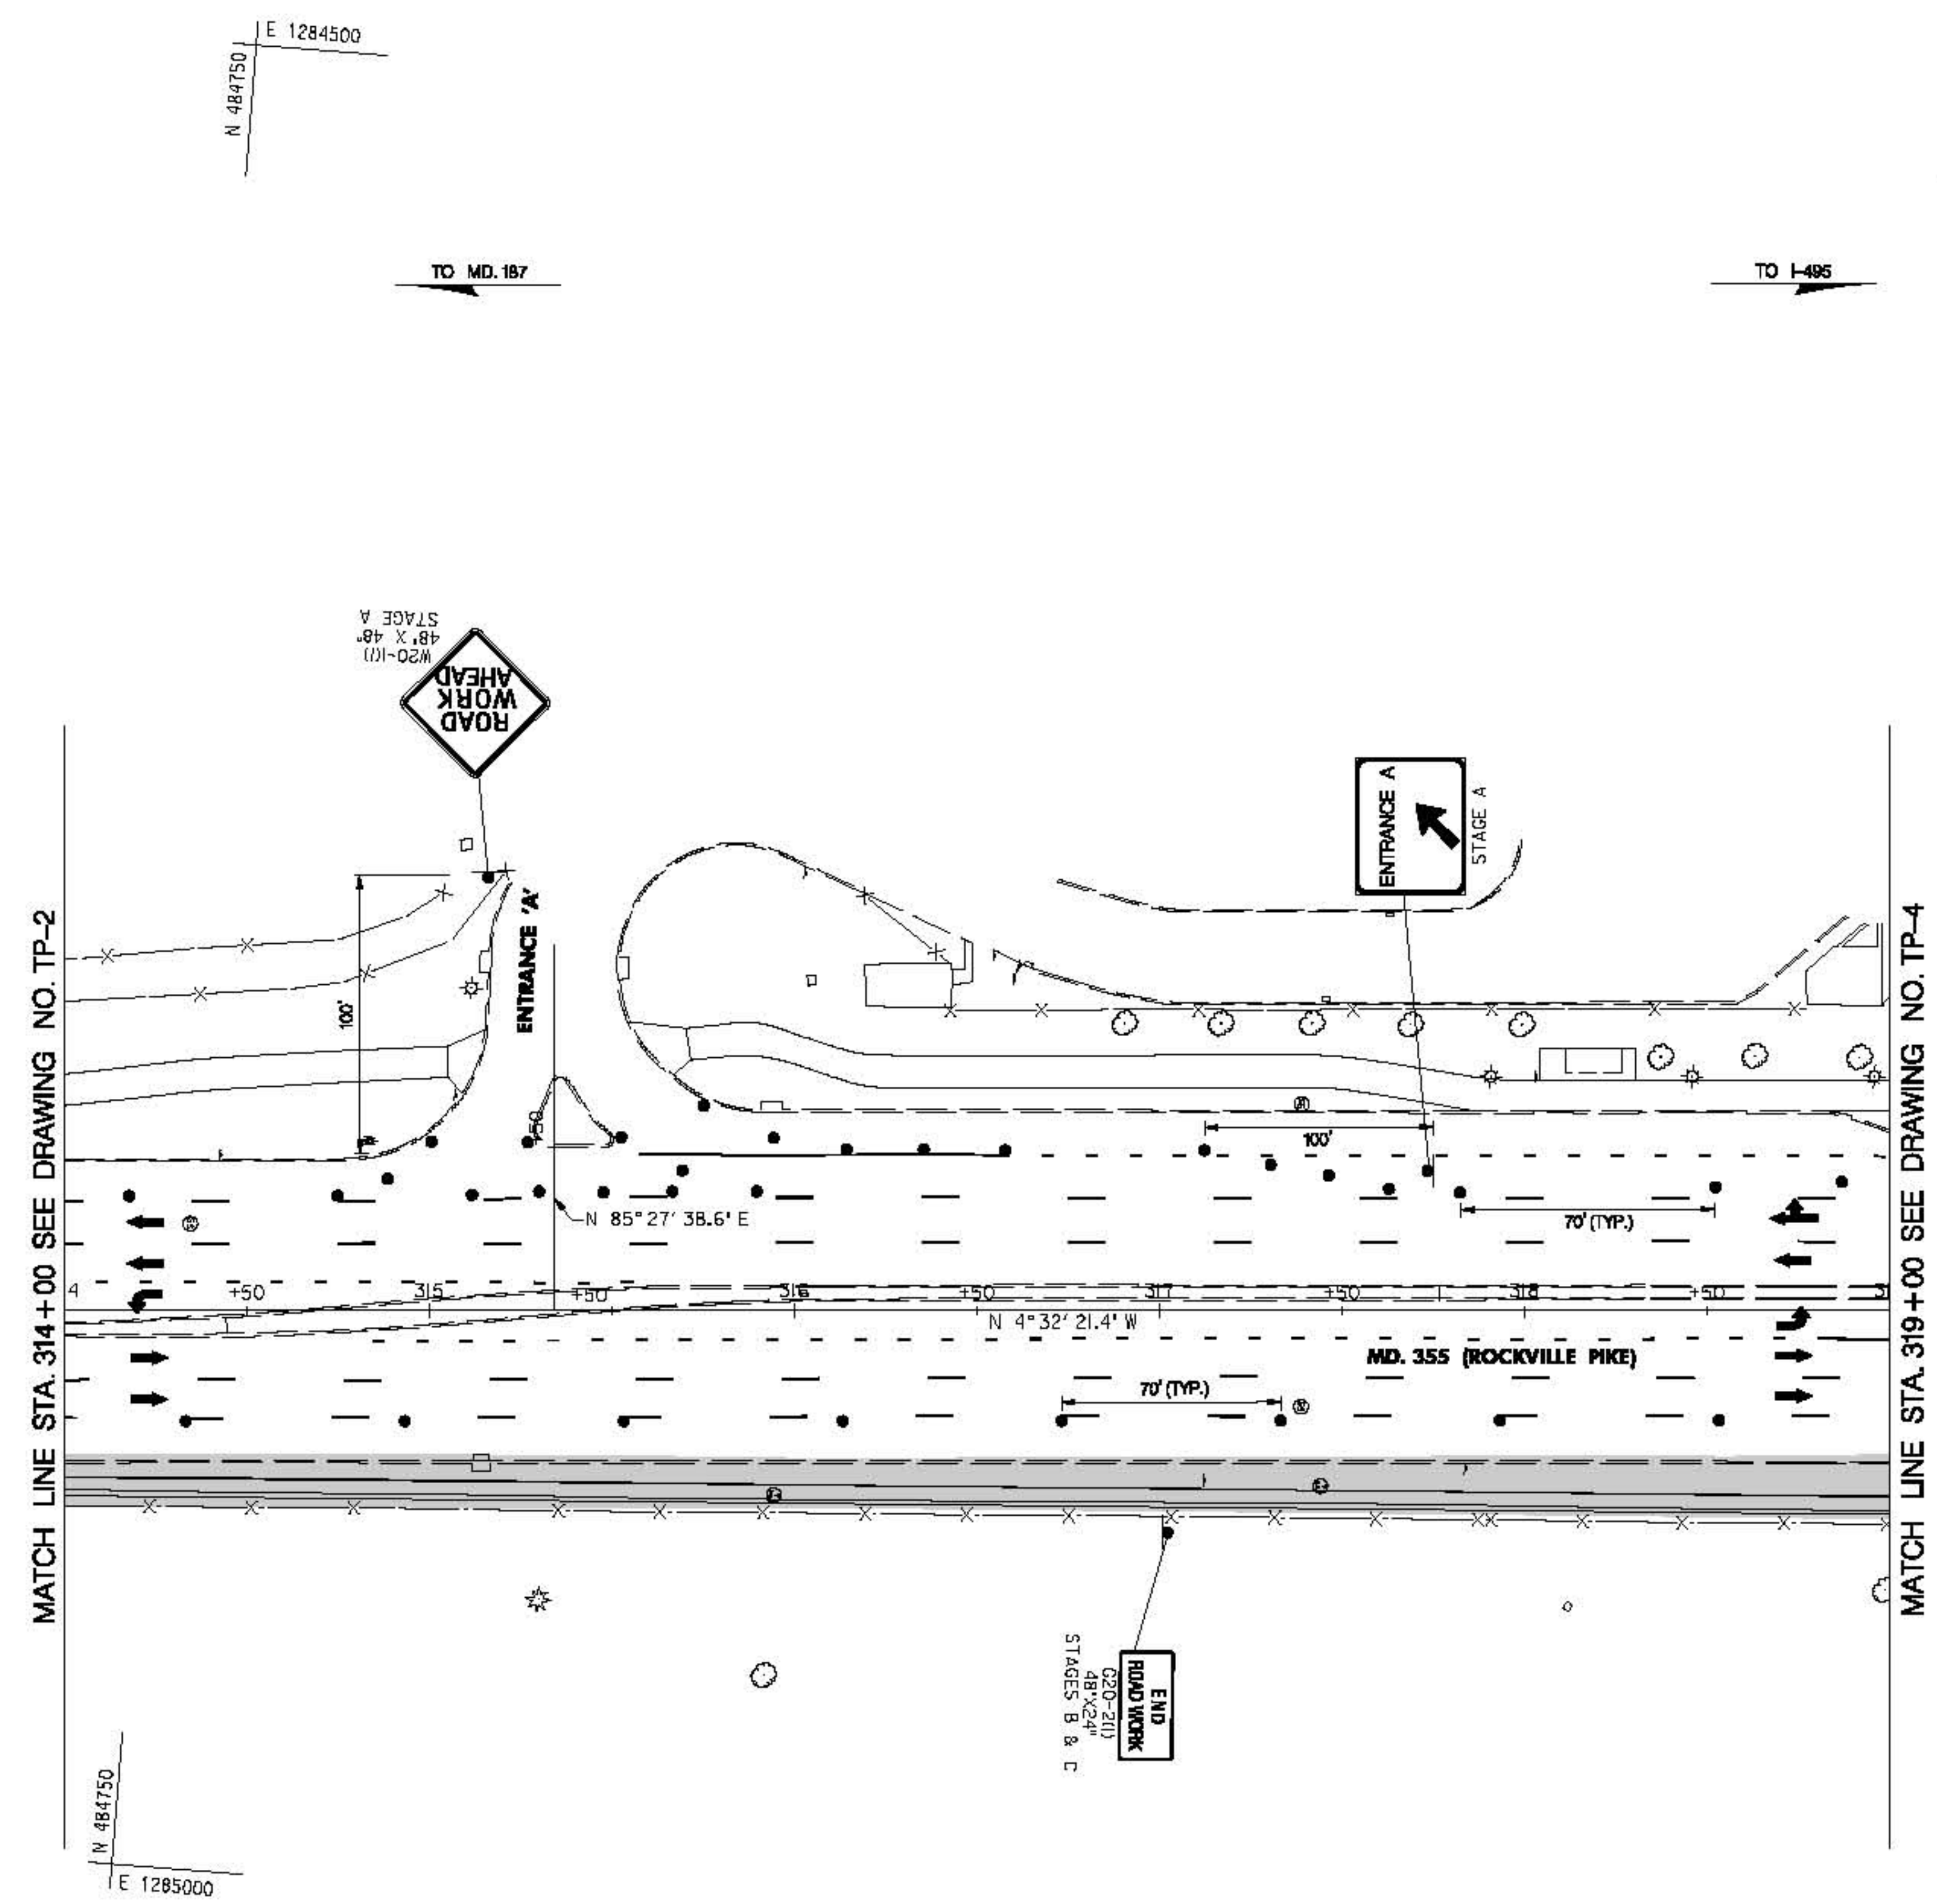

TYPICAL SECTION PHASE 1 STAGE D
STA. 314+00 to STA. 319+00 (MD 355 NB)

REMOVAL OF EXISTING PAVEMENT LINE MARKINGS ANY WIDTH
58 LF MD 355 STA. 315+51, 42.8' LT. TO STA. 316+15, 42.7' LT.

MOT LEGEND	
	WORK AREA
	TEMPORARY TRAFFIC SIGN
	DIRECTION OF TRAFFIC
	CHANNELIZING DEVICES
	TYPE III BARRICADE
	ARROW PANEL





STATE OF MARYLAND
DEPARTMENT OF TRANSPORTATION
STATE HIGHWAY ADMINISTRATION
HIGHWAY DESIGN DIVISION

BRAC INTERSECTION IMPROVEMENTS
MD. 355 & JONES BRIDGE ROAD


REVISIONS	SUGGESTED TRAFFIC CONTROL PLAN - PHASE 1	
	SCALE 1" = 30' ADVERTISED DATE XX/XX/XXXX CONTRACT NO. M06925470	
	DESIGNED BY MJ	COUNTY MONTGOMERY
	DRAWN BY MJ	LOGMILE
	CHECKED BY MA	HORIZONTAL SCALE
	F.A.P. NO. SEE TITLE SHEET	VERTICAL SCALE
	DRAWING NO. TP-3 OF 18	SHEET NO. 25 OF 51

CENTURY
ENGINEERING
CONSULTING ENGINEERS - PLANNERS
10710 GILROY ROAD
HUNT VALLEY, MD 21031

Office of Highway Development
FINAL REVIEW SUBMITTAL
DATED APRIL 13, 2010

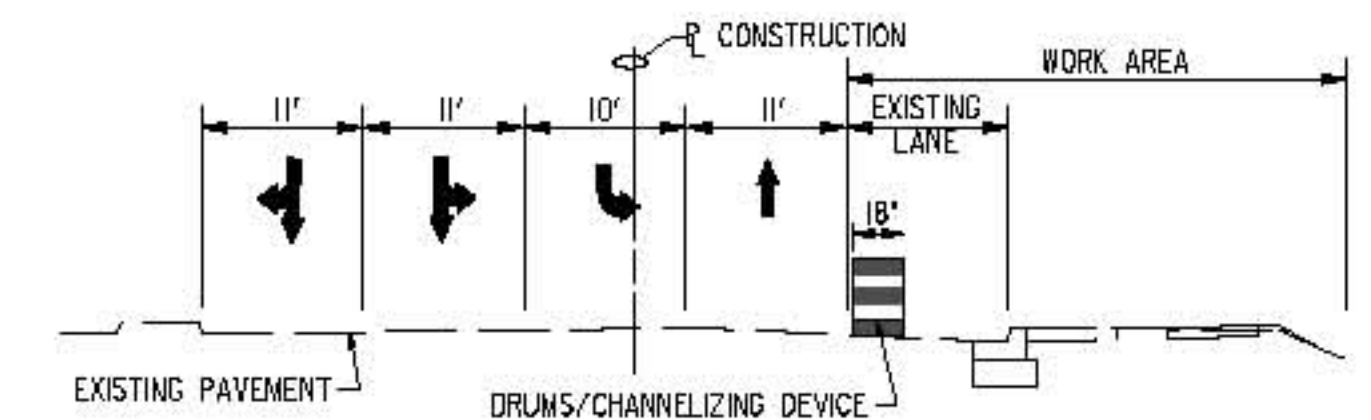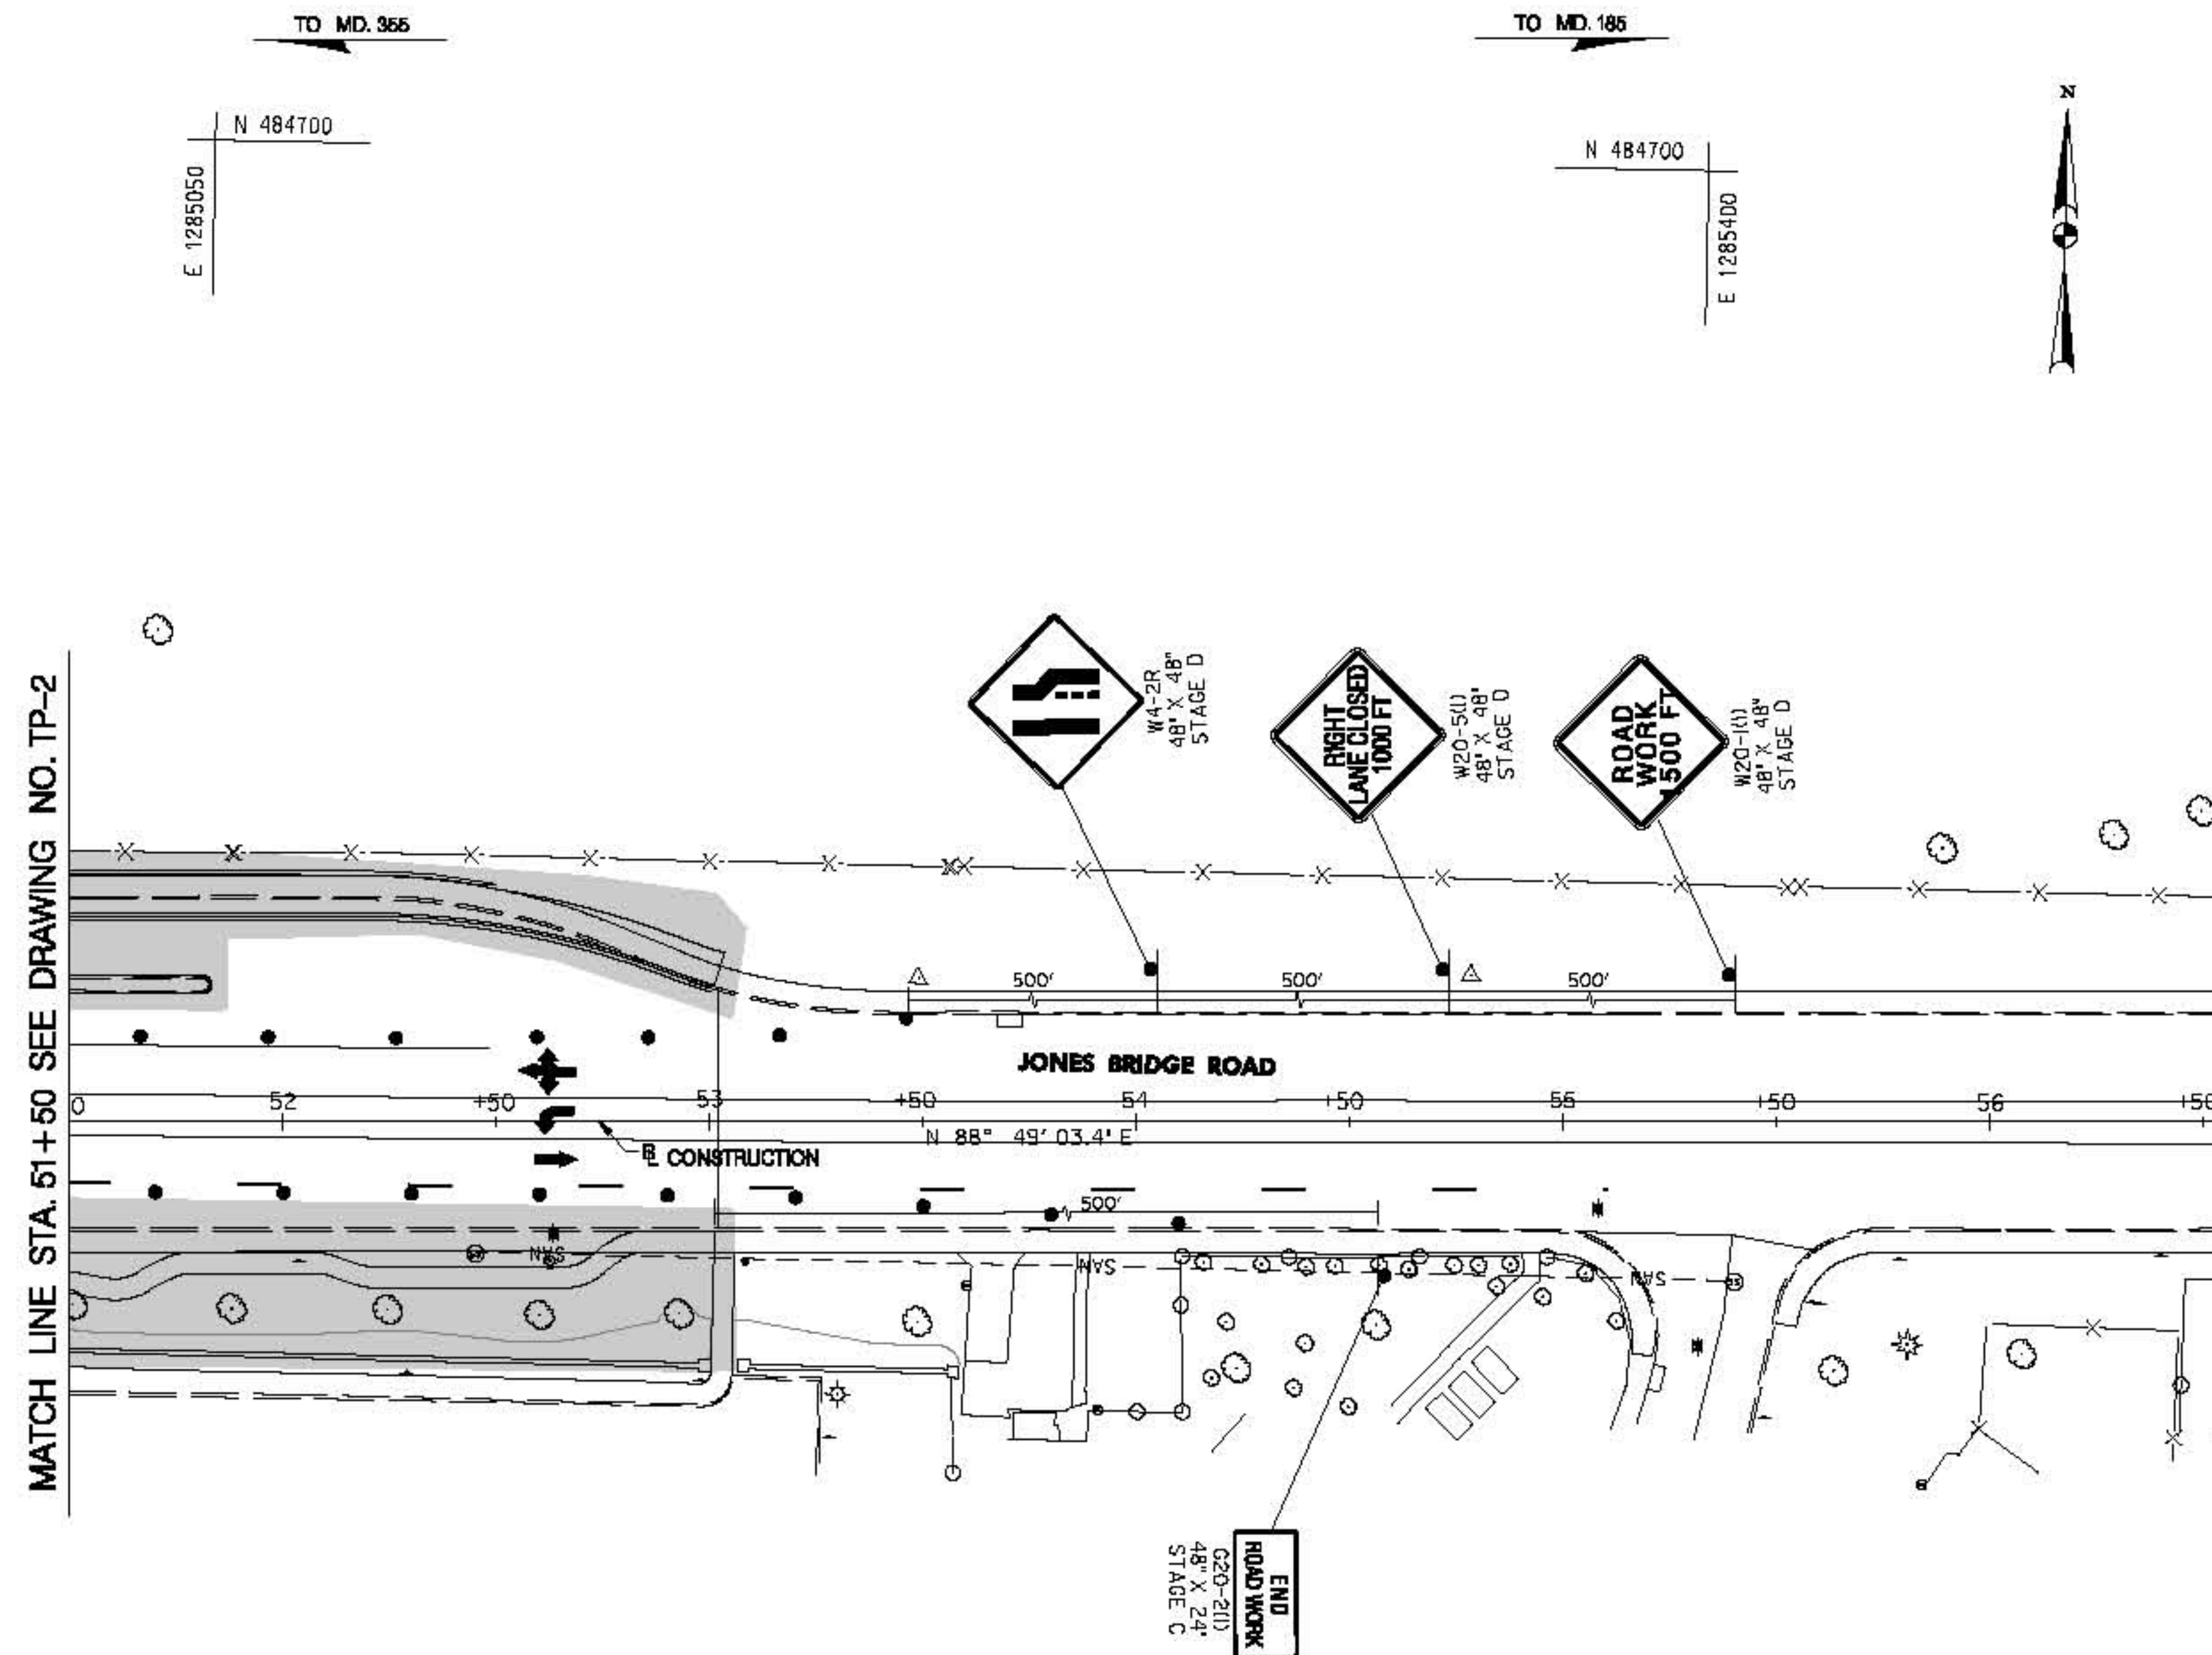

TYPICAL SECTION - PHASE 1 STAGE C
STA. 51+50 TO STA. 53+00 (JONES BRIDGE ROAD)

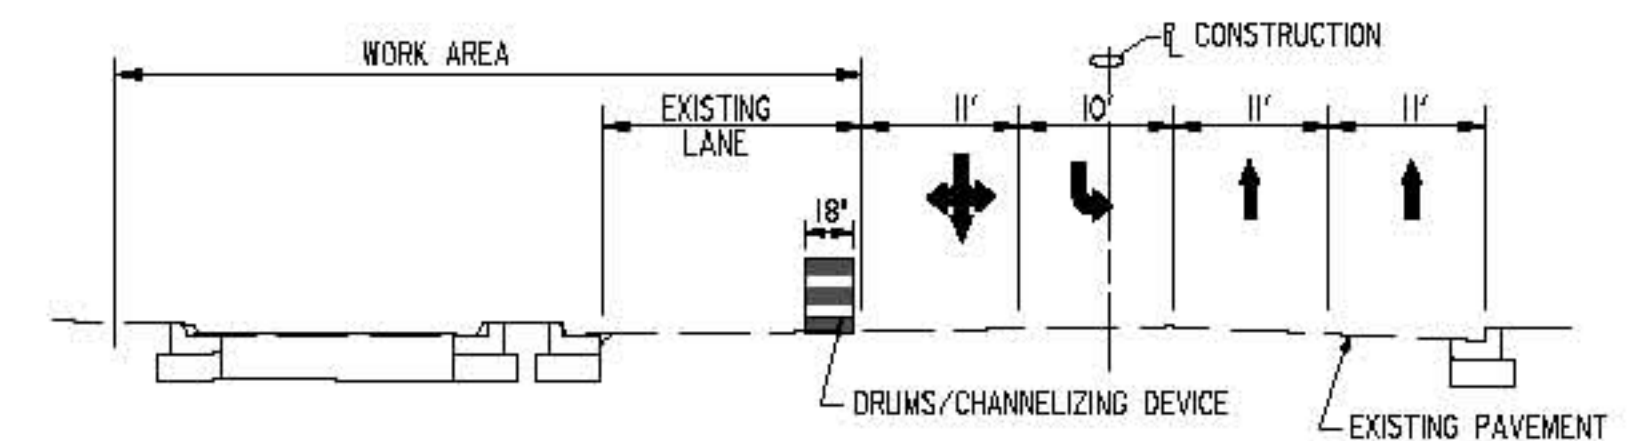

TYPICAL SECTION - PHASE 1 STAGE D
STA. 51+50 TO STA. 53+00 (JONES BRIDGE ROAD)



STATE OF MARYLAND
DEPARTMENT OF TRANSPORTATION
STATE HIGHWAY ADMINISTRATION
HIGHWAY DESIGN DIVISION

BRAC INTERSECTION IMPROVEMENTS
MD. 366 & JONES BRIDGE ROAD

REVISIONS

SUGGESTED TRAFFIC CONTROL PLAN - PHASE 1

SCALE 1" = 30' ADVERTISED DATE 02/20/2010 CONTRACT NO. MD0925470

DESIGNED BY MJ COUNTY MONTGOMERY
DRAWN BY MJ LOGMILE
CHECKED BY MA HORIZONTAL SCALE
F.A.P. NO. SEE TITLE SHEET VERTICAL SCALE

DRAWING NO. TP-5 OF 18 SHEET NO. 27 OF 51

MOT LEGEND

- WORK AREA
- TEMPORARY TRAFFIC SIGN SIGN FACE
- DIRECTION OF TRAFFIC
- CHANNELIZING DEVICES TYPE III BARRICADE
- ARROW PANEL


30' 0 30' 60'
SCALE: 1" = 30'

CENTURY
ENGINEERING
CONSULTING ENGINEERS - PLANNERS
10710 GILROY ROAD
HUNT VALLEY, MD 21031

Maryland Department of Transportation
State Highway Administration
Office of Highway Development
FINAL REVIEW SUBMITTAL
DATED APRIL 13, 2010

BY: Graham

PLOTTED: Thursday, April 15, 2010 AT 12:46 PM
FILE: s:\3000\transportation\2767-08 brac-intersections\ Jones bridge ref\acad\pnt-figs\MD0925470.dgn

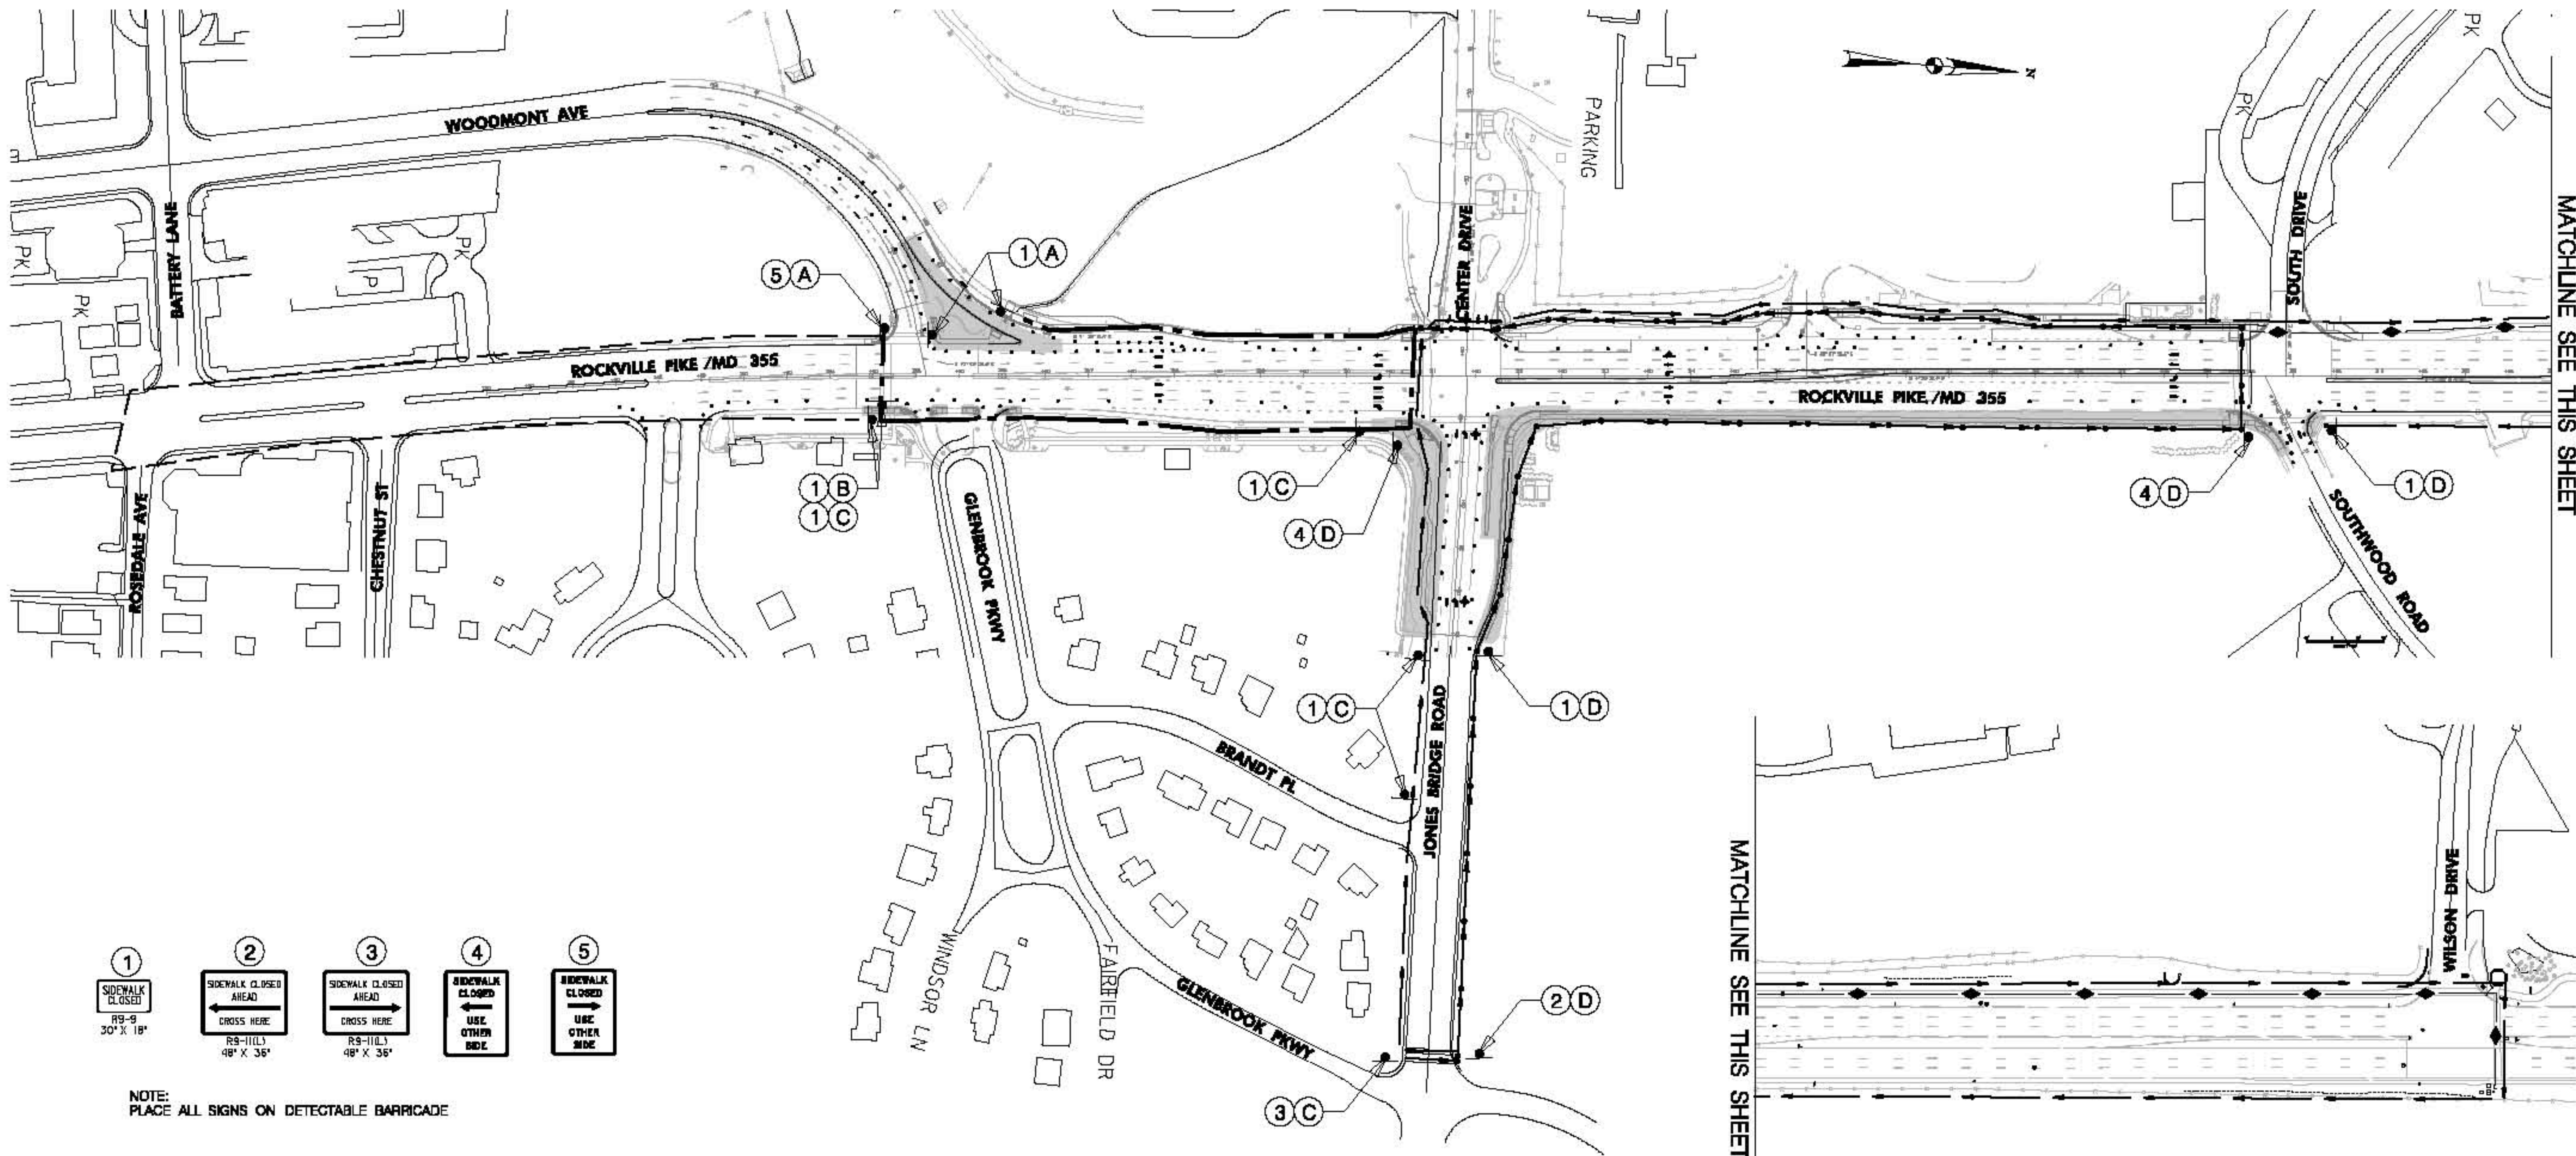

NOTE:
PLACE ALL SIGNS ON DETECTABLE BARRICADE

PEDESTRIAN MOT LEGEND

- — — — — PEDESTRIAN PATH FOR INTERSECTION AT WOODMONT AVE /MD 355 (STAGE A)
- — — — — PEDESTRIAN PATH FOR INTERSECTION AT GLENBROOK PKWY /MD 355 (STAGE B)
- — — — — PEDESTRIAN PATH FOR INTERSECTION AT JONES BRIDGE ROAD /MD 355 (STAGE C)
- — — — — PEDESTRIAN PATH FOR INTERSECTION AT SOUTHWOOD ROAD /MD 355 (STAGE D)
- — — — — PEDESTRIAN PATH FOR INTERSECTION AT JONES BRIDGE ROAD /MD 355 (STAGE D)

SIGN NUMBER **1 A** STAGE THAT CORRESPONDS WITH THE MOT PHASE


CENTURY
ENGINEERING
CONSULTING ENGINEERS - PLANNERS
10710 GILROY ROAD
HUNT VALLEY, MD 21031

Maryland Department of Transportation
State Highway Administration
Office of Highway Development
FINAL REVIEW SUBMITTAL
DATED APRIL 13, 2010

MOT LEGEND	
	WORK AREA
	TEMPORARY TRAFFIC SIGN
	DIRECTION OF TRAFFIC
	CHANNELIZING DEVICES
	TYPE III BARRICADE
	ARROW PANEL


SHA STATE OF MARYLAND DEPARTMENT OF TRANSPORTATION STATE HIGHWAY ADMINISTRATION HIGHWAY DESIGN DIVISION BRAC INTERSECTION IMPROVEMENTS MD. 355 & JONES BRIDGE ROAD	
PEDESTRIAN MOT PLAN - PHASE 1	
SCALE 1" = 100' ADVERTISED DATE	CONTRACT NO. MD0925470
DESIGNED BY MJ	COUNTY MONTGOMERY
DRAWN BY MJ	LOGMILE
CHECKED BY MA	HORIZONTAL SCALE
F.A.P. NO. SEE TITLE SHEET	VERTICAL SCALE
DRAWING NO. TP-6 OF 16	SHEET NO. 28 OF 31

PLOTTED: Thursday, April 15, 2010 AT 10:10 PM
FILE: s:\3000\transportation\2767-01 brac-intersect\p108 MD0925470.dgn

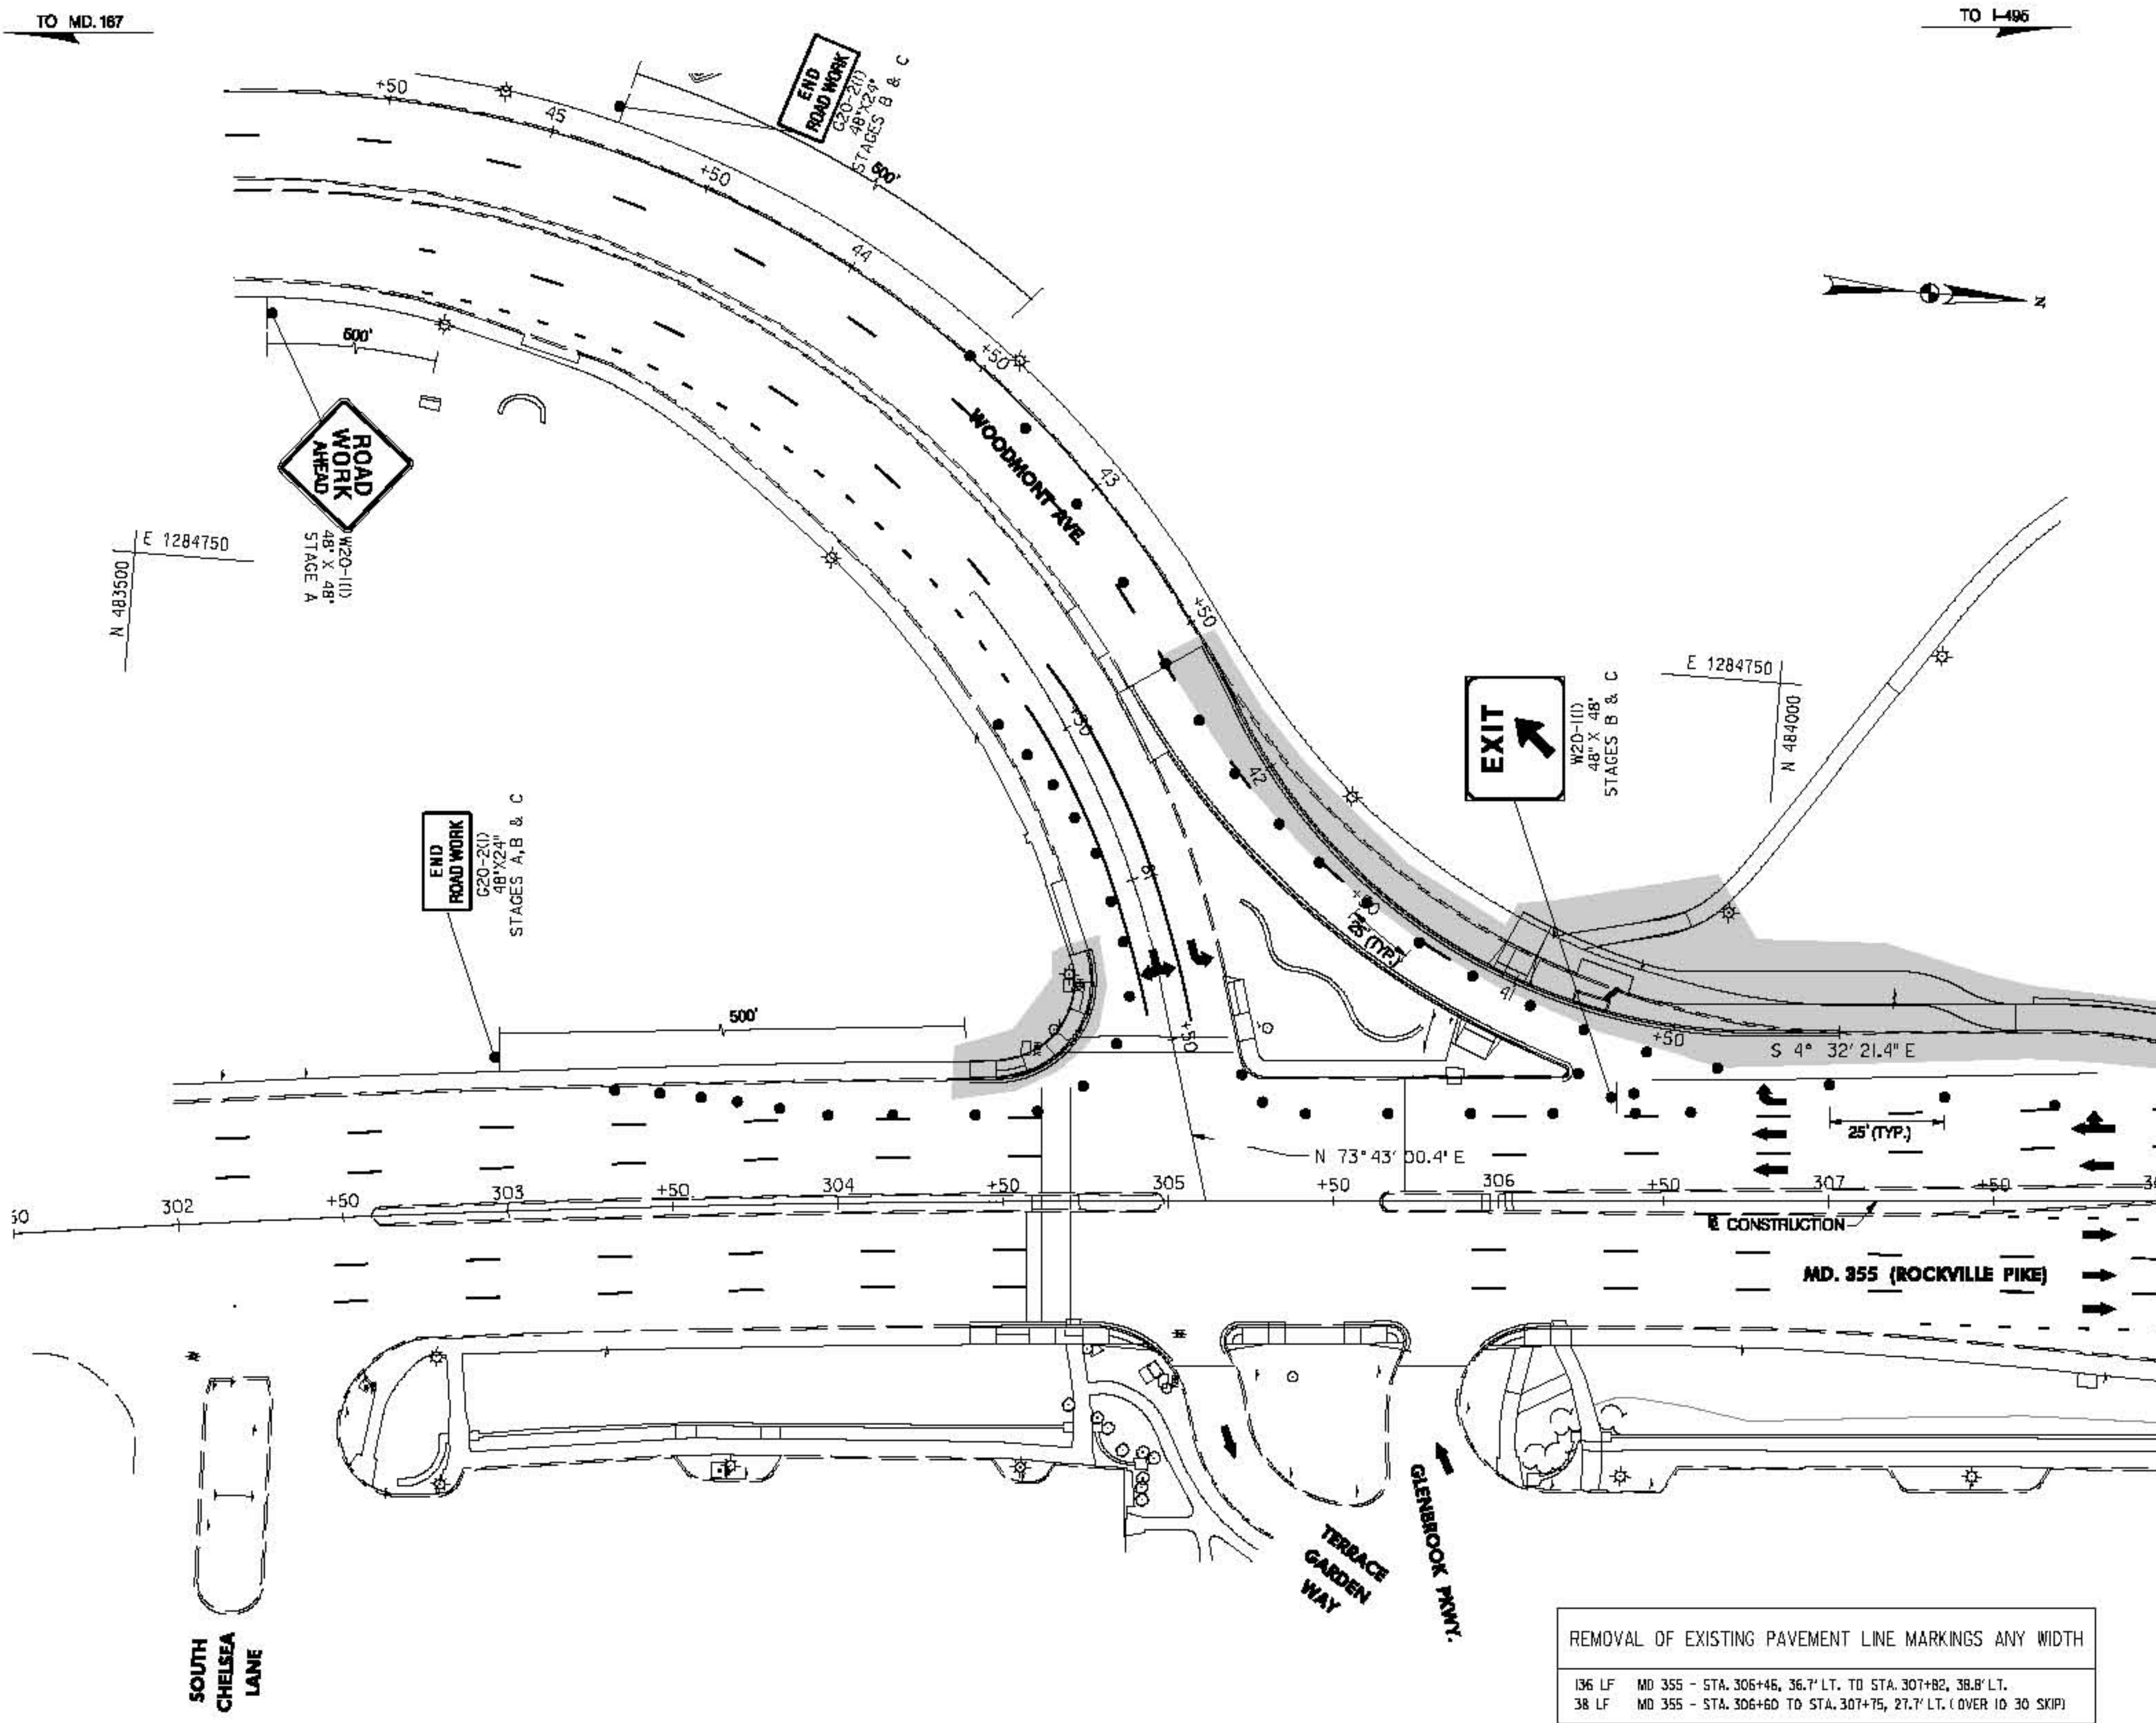


PHASE 2 STAGE A CONSTRUCTION SEQUENCE

1. PLACE TRAFFIC CONTROL DEVICES ON MD 355 SB AND WOODMONT AVENUE FOR SINGLE LANE CLOSURES AS SHOWN ON THE PLANS.
2. INSTALL SEDIMENT CONTROL MEASURES FOR THE WORK AREA.
3. CONSTRUCT CURB AND GUTTER AND SIDEWALK IMPROVEMENTS FROM STA. 304+40, LT. MD 355 TO STA. 80+82, LT. WOODMONT AVE.
4. AT THE END OF EACH WORKING DAY REMOVE TRAFFIC CONTROL DEVICES.

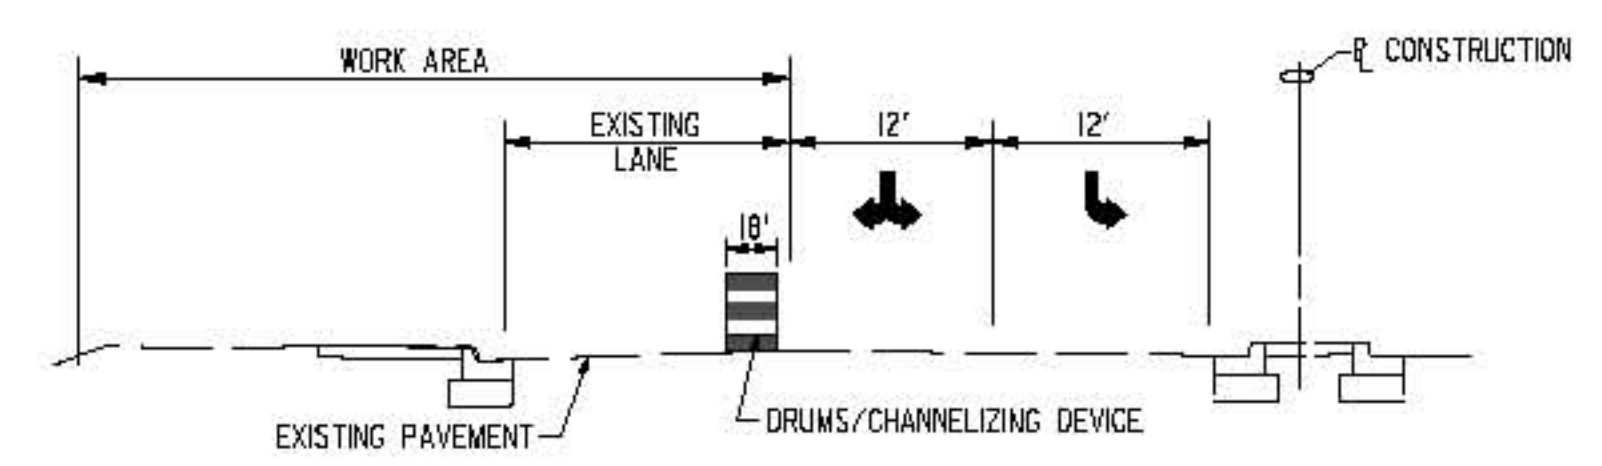


TYPICAL SECTION PHASE 2 STAGE A
STA. 80+40 TO STA. 80+80 (WOODMONT AVE)

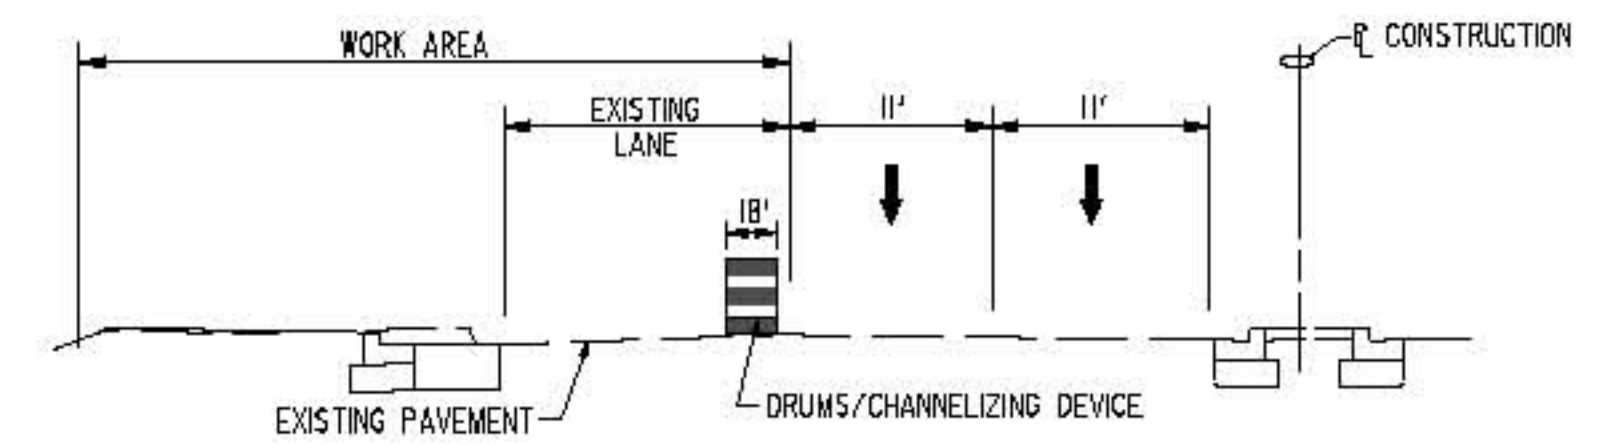

TYPICAL SECTION PHASE 2 STAGE A AND STAGE B
STA. 305+20 TO STA. 308+00 (MD 355)

PHASE 2 STAGE B CONSTRUCTION SEQUENCE

1. PLACE TRAFFIC CONTROL DEVICES ON MD 355 SB AND WOODMONT AVENUE FOR SINGLE LANE CLOSURES AS SHOWN ON THE PLANS.
2. INSTALL SEDIMENT CONTROL MEASURES FOR THE WORK AREA.
3. CONSTRUCT THE REMAINDER OF WOODMONT AVE WHICH INCLUDES INSTALLING PROPOSED PIPE AND INLET, FULL DEPTH PAVEMENT, CURB AND GUTTER AND SIDEWALK FROM STA. 40+00 TO STA. 42+42. ONCE IMPROVEMENTS ARE COMPLETE INSTALL TEMPORARY CROSSWALK.
4. AT THE END OF EACH WORKING DAY PLATE STORM DRAIN TRENCH AND REMOVE TRAFFIC CONTROL DEVICES.

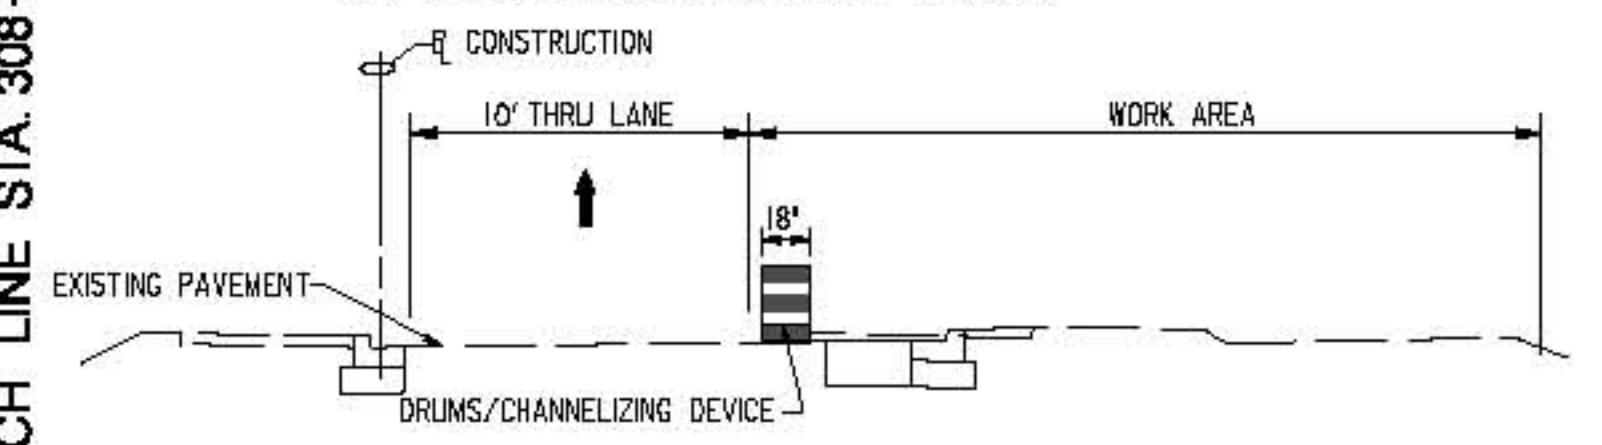

TYPICAL SECTION PHASE 2 STAGE B
STA. 40+00 TO STA. 42+42 (WOODMONT AVE)

REMOVAL OF EXISTING PAVEMENT LINE MARKINGS ANY WIDTH


- 136 LF MD 355 - STA. 306+45, 36.7' LT. TO STA. 307+82, 38.8' LT.
- 38 LF MD 355 - STA. 306+60 TO STA. 307+75, 27.7' LT. (OVER 10 30 SKIP)

10' WHITE REMOVABLE PREFORMED PAVEMENT LINE MARKING

- 15 LF WOODMONT AVE - STA. 40+98 (FOR TEMPORARY CROSSWALK)
- 15 LF WOODMONT AVE - STA. 41+08 (FOR TEMPORARY CROSSWALK)

MOT LEGEND

- WORK AREA
- TEMPORARY TRAFFIC SIGN SIGN FACE
- DIRECTION OF TRAFFIC
- CHANNELIZING DEVICES TYPE III BARRICADE
- ARROW PANEL

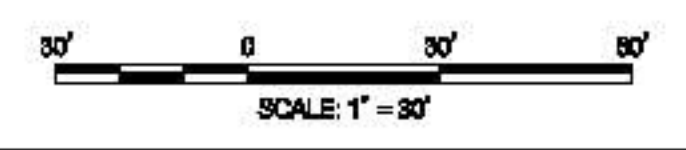

MATCH LINE STA. 308+00 SEE DRAWING NO. TP-7

CENTURY ENGINEERING
CONSULTING ENGINEERS - PLANNERS
10710 GILROY ROAD
HUNT VALLEY, MD 21031

Maryland Department of Transportation
State Highway Administration


Office of Highway Development
FINAL REVIEW SUBMITTAL
DATED APRIL 13, 2010

SHA STATE OF MARYLAND
DEPARTMENT OF TRANSPORTATION
STATE HIGHWAY ADMINISTRATION
HIGHWAY DESIGN DIVISION

BRAC INTERSECTION IMPROVEMENTS
MD. 355 & JONES BRIDGE ROAD

SUGGESTED TRAFFIC CONTROL PLAN - PHASE 2			
SCALE 1" = 30' ADVERTISED DATE 03/02/2010 CONTRACT NO. MD0923570			
DESIGNED BY	MJ	COUNTY	MONTGOMERY
DRAWN BY	MJ	LOGMILE	
CHECKED BY	MA	HORIZONTAL SCALE	
F.A.P. NO.	SEE TITLE SHEET	VERTICAL SCALE	
DRAWING NO.	TP-7	OF 18	SHEET NO. 29 OF 31

MATCH LINE STA. 308+00 SEE DRAWING NO. TP-6

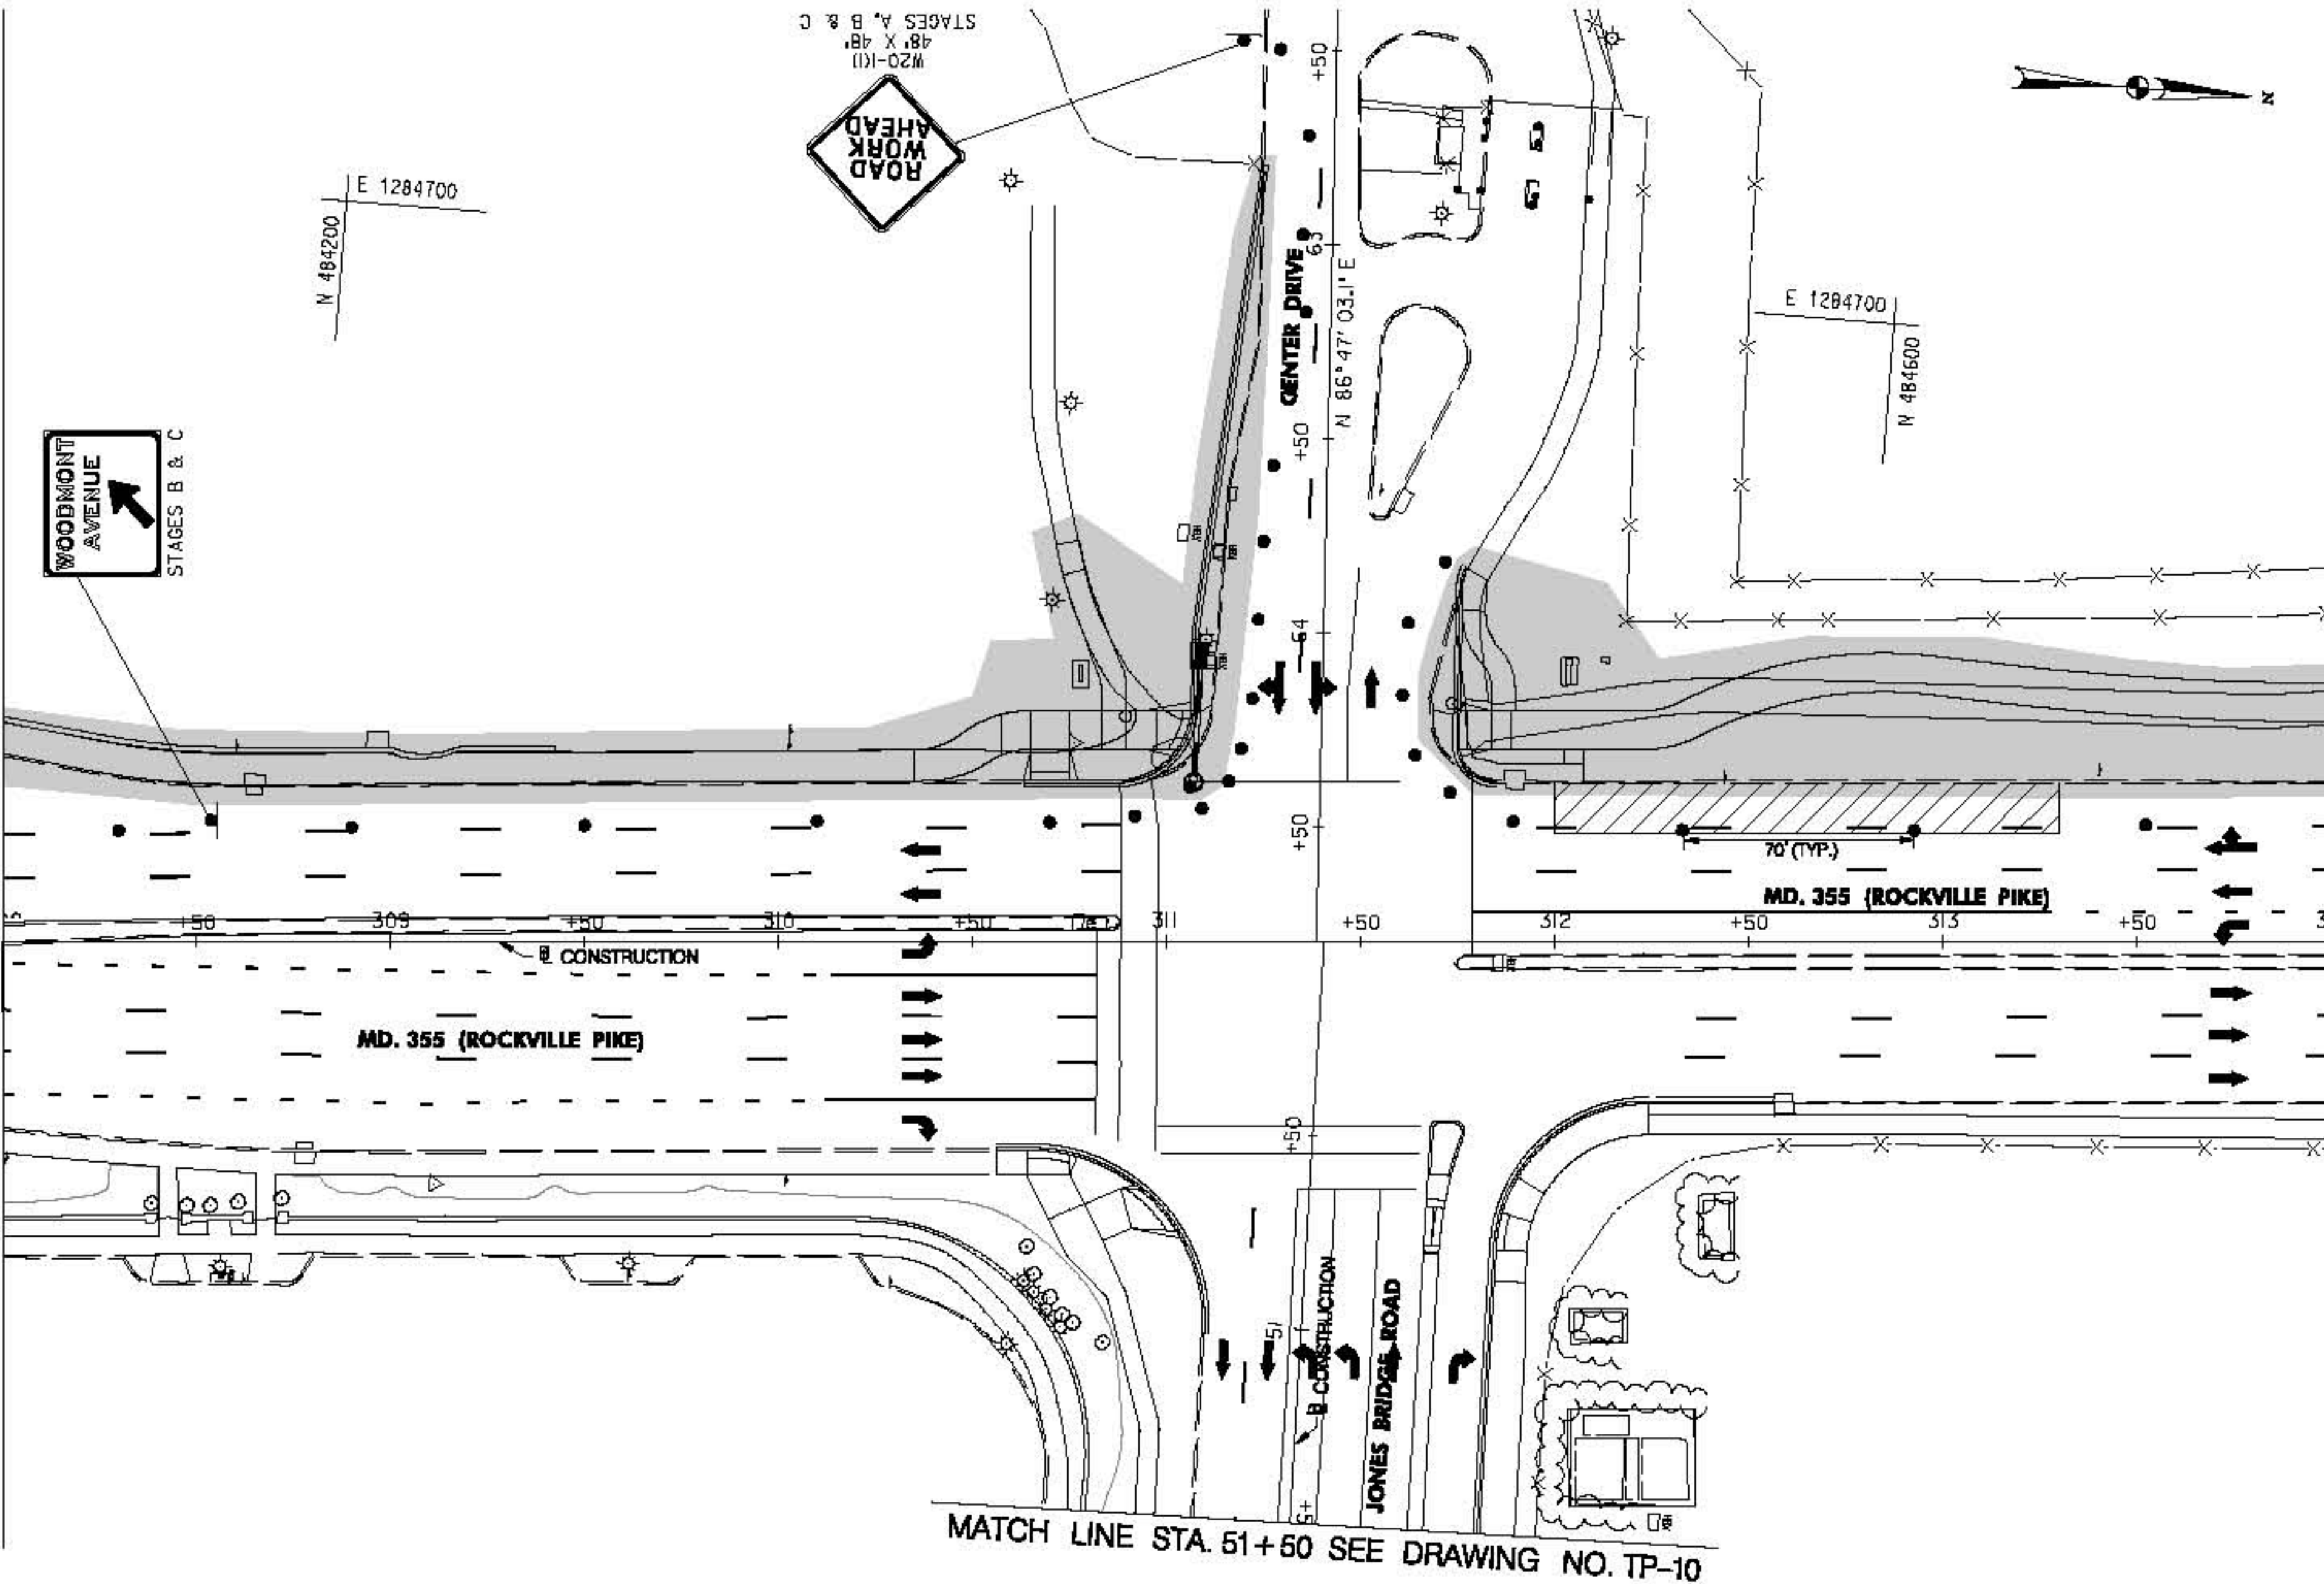


MATCH LINE STA. 51+50 SEE DRAWING NO. TP-10


MATCH LINE STA. 314+00 SEE DRAWING NO. TP-8

PHASE 2 STAGE C CONSTRUCTION SEQUENCE

1. PLACE TRAFFIC CONTROL DEVICES ON MD 355 SB FOR SINGLE LANE CLOSURES AS SHOWN ON THE PLANS.
2. INSTALL SEDIMENT CONTROL MEASURES FOR THE WORK AREA.
3. CONSTRUCT NEW CURB AND GUTTER, SIDEWALK AND INLET FROM STA. 307+00, LT. TO STA. 62+80, RT. CENTER DRIVE.
4. UPON COMPLETION OF IMPROVEMENTS UP TO STA. 311+25 MD 355, LT. THE CONTRACTOR CAN BEGIN CONSTRUCTING THE NEW CURB AND GUTTER, SIDEWALK IMPROVEMENTS AT CENTER DRIVE, (STA. 63+80 TO STA. 321+80) AND THE BUS PAD AT STA. 317+50 TO STA. 319+21. CONSTRUCTION AT ENTRANCE 'A' AND SOUTH DRIVE WILL OCCUR USING FLAGGING OPERATION (MD STD 104.02-08).
5. AT THE END OF EACH WORKING DAY PLATE STORM DRAIN TRENCH AND REMOVE TRAFFIC CONTROL DEVICES.

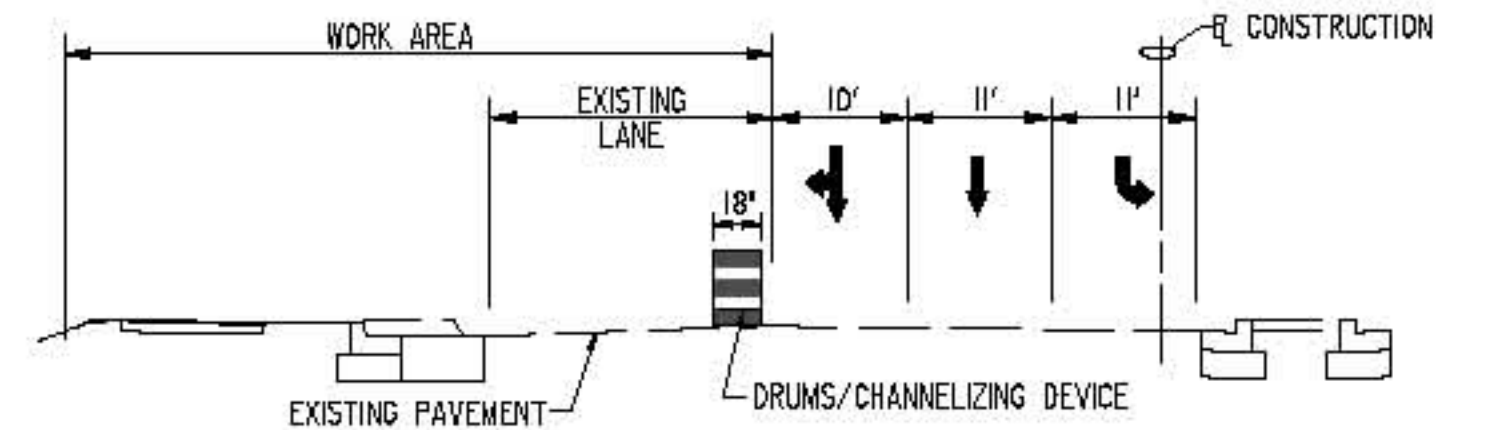


TYPICAL SECTION PHASE 2 STAGE C
STA. 311+50 TO STA. 314+00 (MD 355)

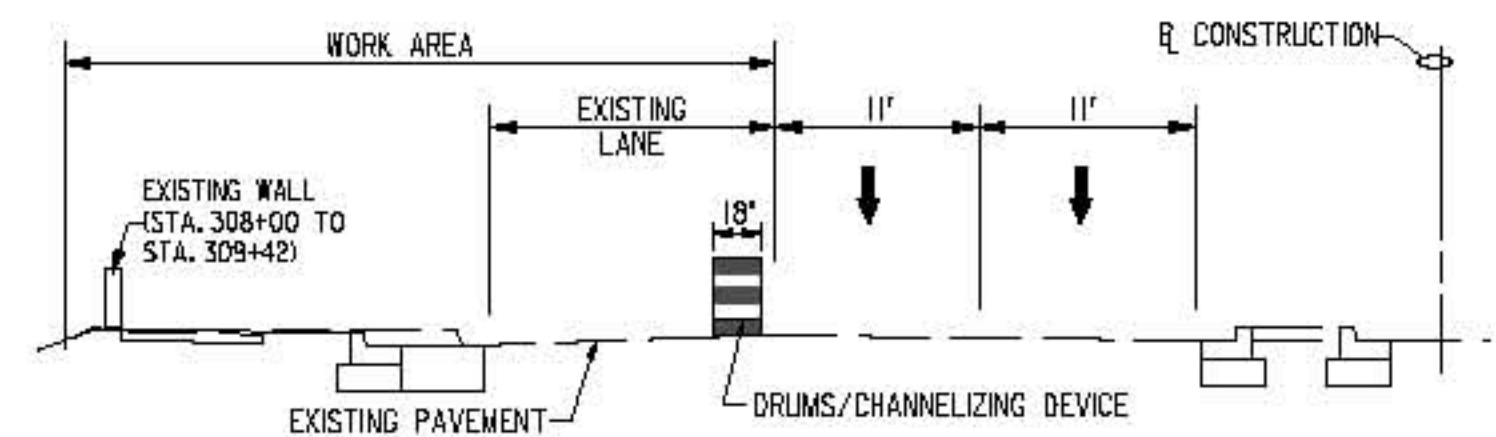

TYPICAL SECTION PHASE 2 STAGE C
STA. 308+00 TO STA. 311+50 (MD 355)

PHASE 2 STAGE D CONSTRUCTION SEQUENCE

1. PLACE TRAFFIC CONTROL DEVICES AS SHOWN ON TYPICAL SECTION FOR PHASE 2 STAGE D CLOSING THE TWO RIGHT LANES ALONG SB MD 355.
2. INSTALL SEDIMENT CONTROL MEASURES FOR THE WORK AREA.
3. CONSTRUCT BUS PAD FROM STA. 312+00 TO STA. 313+30.
4. AT THE END OF EACH WORKING DAY REMOVE TRAFFIC CONTROL DEVICES.

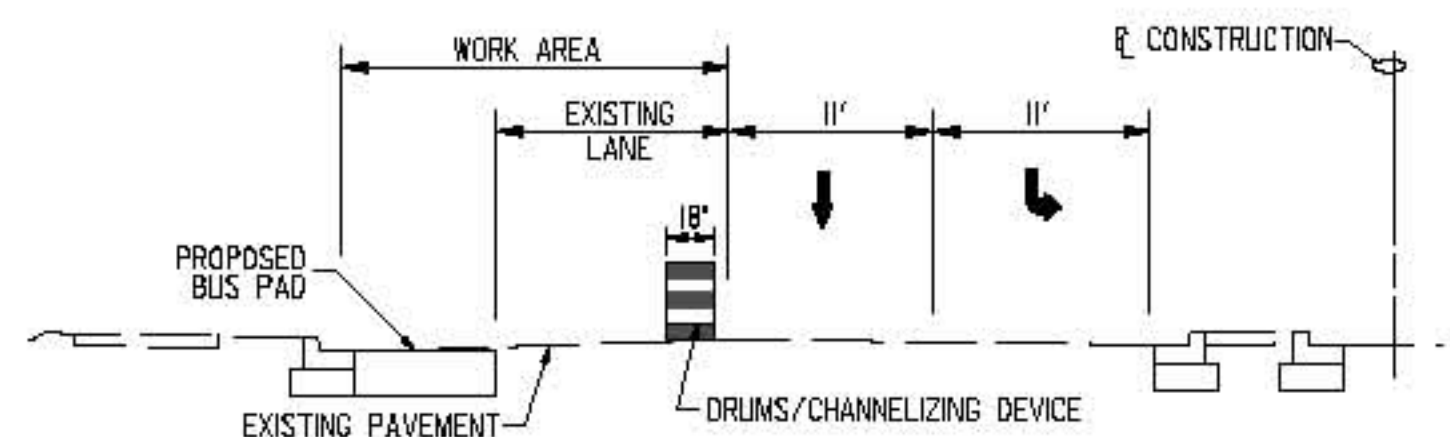

TYPICAL SECTION PHASE 2 STAGE D
STA. 311+50 TO STA. 314+00 (MD 355)

MOT LEGEND

PHASE 2 STAGE D

MOT LEGEND

- WORK AREA
- TEMPORARY TRAFFIC SIGN SIGN FACE
- DIRECTION OF TRAFFIC
- CHANNELIZING DEVICES
- TYPE III BARRICADE
- ARROW PANEL

SCALE: 1" = 30'

CENTURY
ENGINEERING
CONSULTING ENGINEERS - PLANNERS
10710 GILROY ROAD
HUNT VALLEY, MD 21031

Maryland Department of Transportation
State Highway Administration
Office of Highway Development
FINAL REVIEW SUBMITTAL
DATED APRIL 13, 2010



STATE OF MARYLAND
DEPARTMENT OF TRANSPORTATION
STATE HIGHWAY ADMINISTRATION
HIGHWAY DESIGN DIVISION

BRAC INTERSECTION IMPROVEMENTS
MD. 355 & JONES BRIDGE ROAD

REVISIONS



SUGGESTED TRAFFIC CONTROL PLAN - PHASE 2

SCALE 1" = 30' ADVERTISED DATE 02/20/2010 CONTRACT NO. MD09235720


DESIGNED BY MJ COUNTY MONTGOMERY
DRAWN BY MJ LOGMILE
CHECKED BY MA HORIZONTAL SCALE
F.A.P. NO. SEE TITLE SHEET VERTICAL SCALE

DRAWING NO. TP-8 OF 18 SHEET NO. 80 OF 91

PLOTTED: Friday, April 09, 2010 AT 12:24 AM
FILE: E:\2009\Transportation\22527-01 BRAC-102355-01 Jones Bridge Rd\CA2010\plan-TP02-MD09235720.dwg

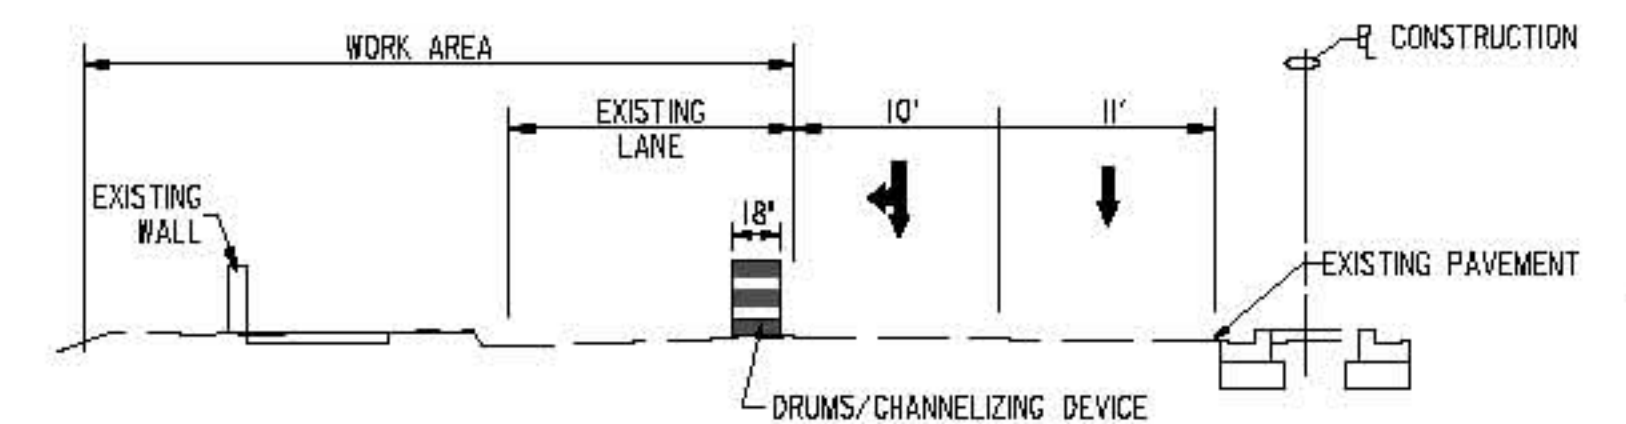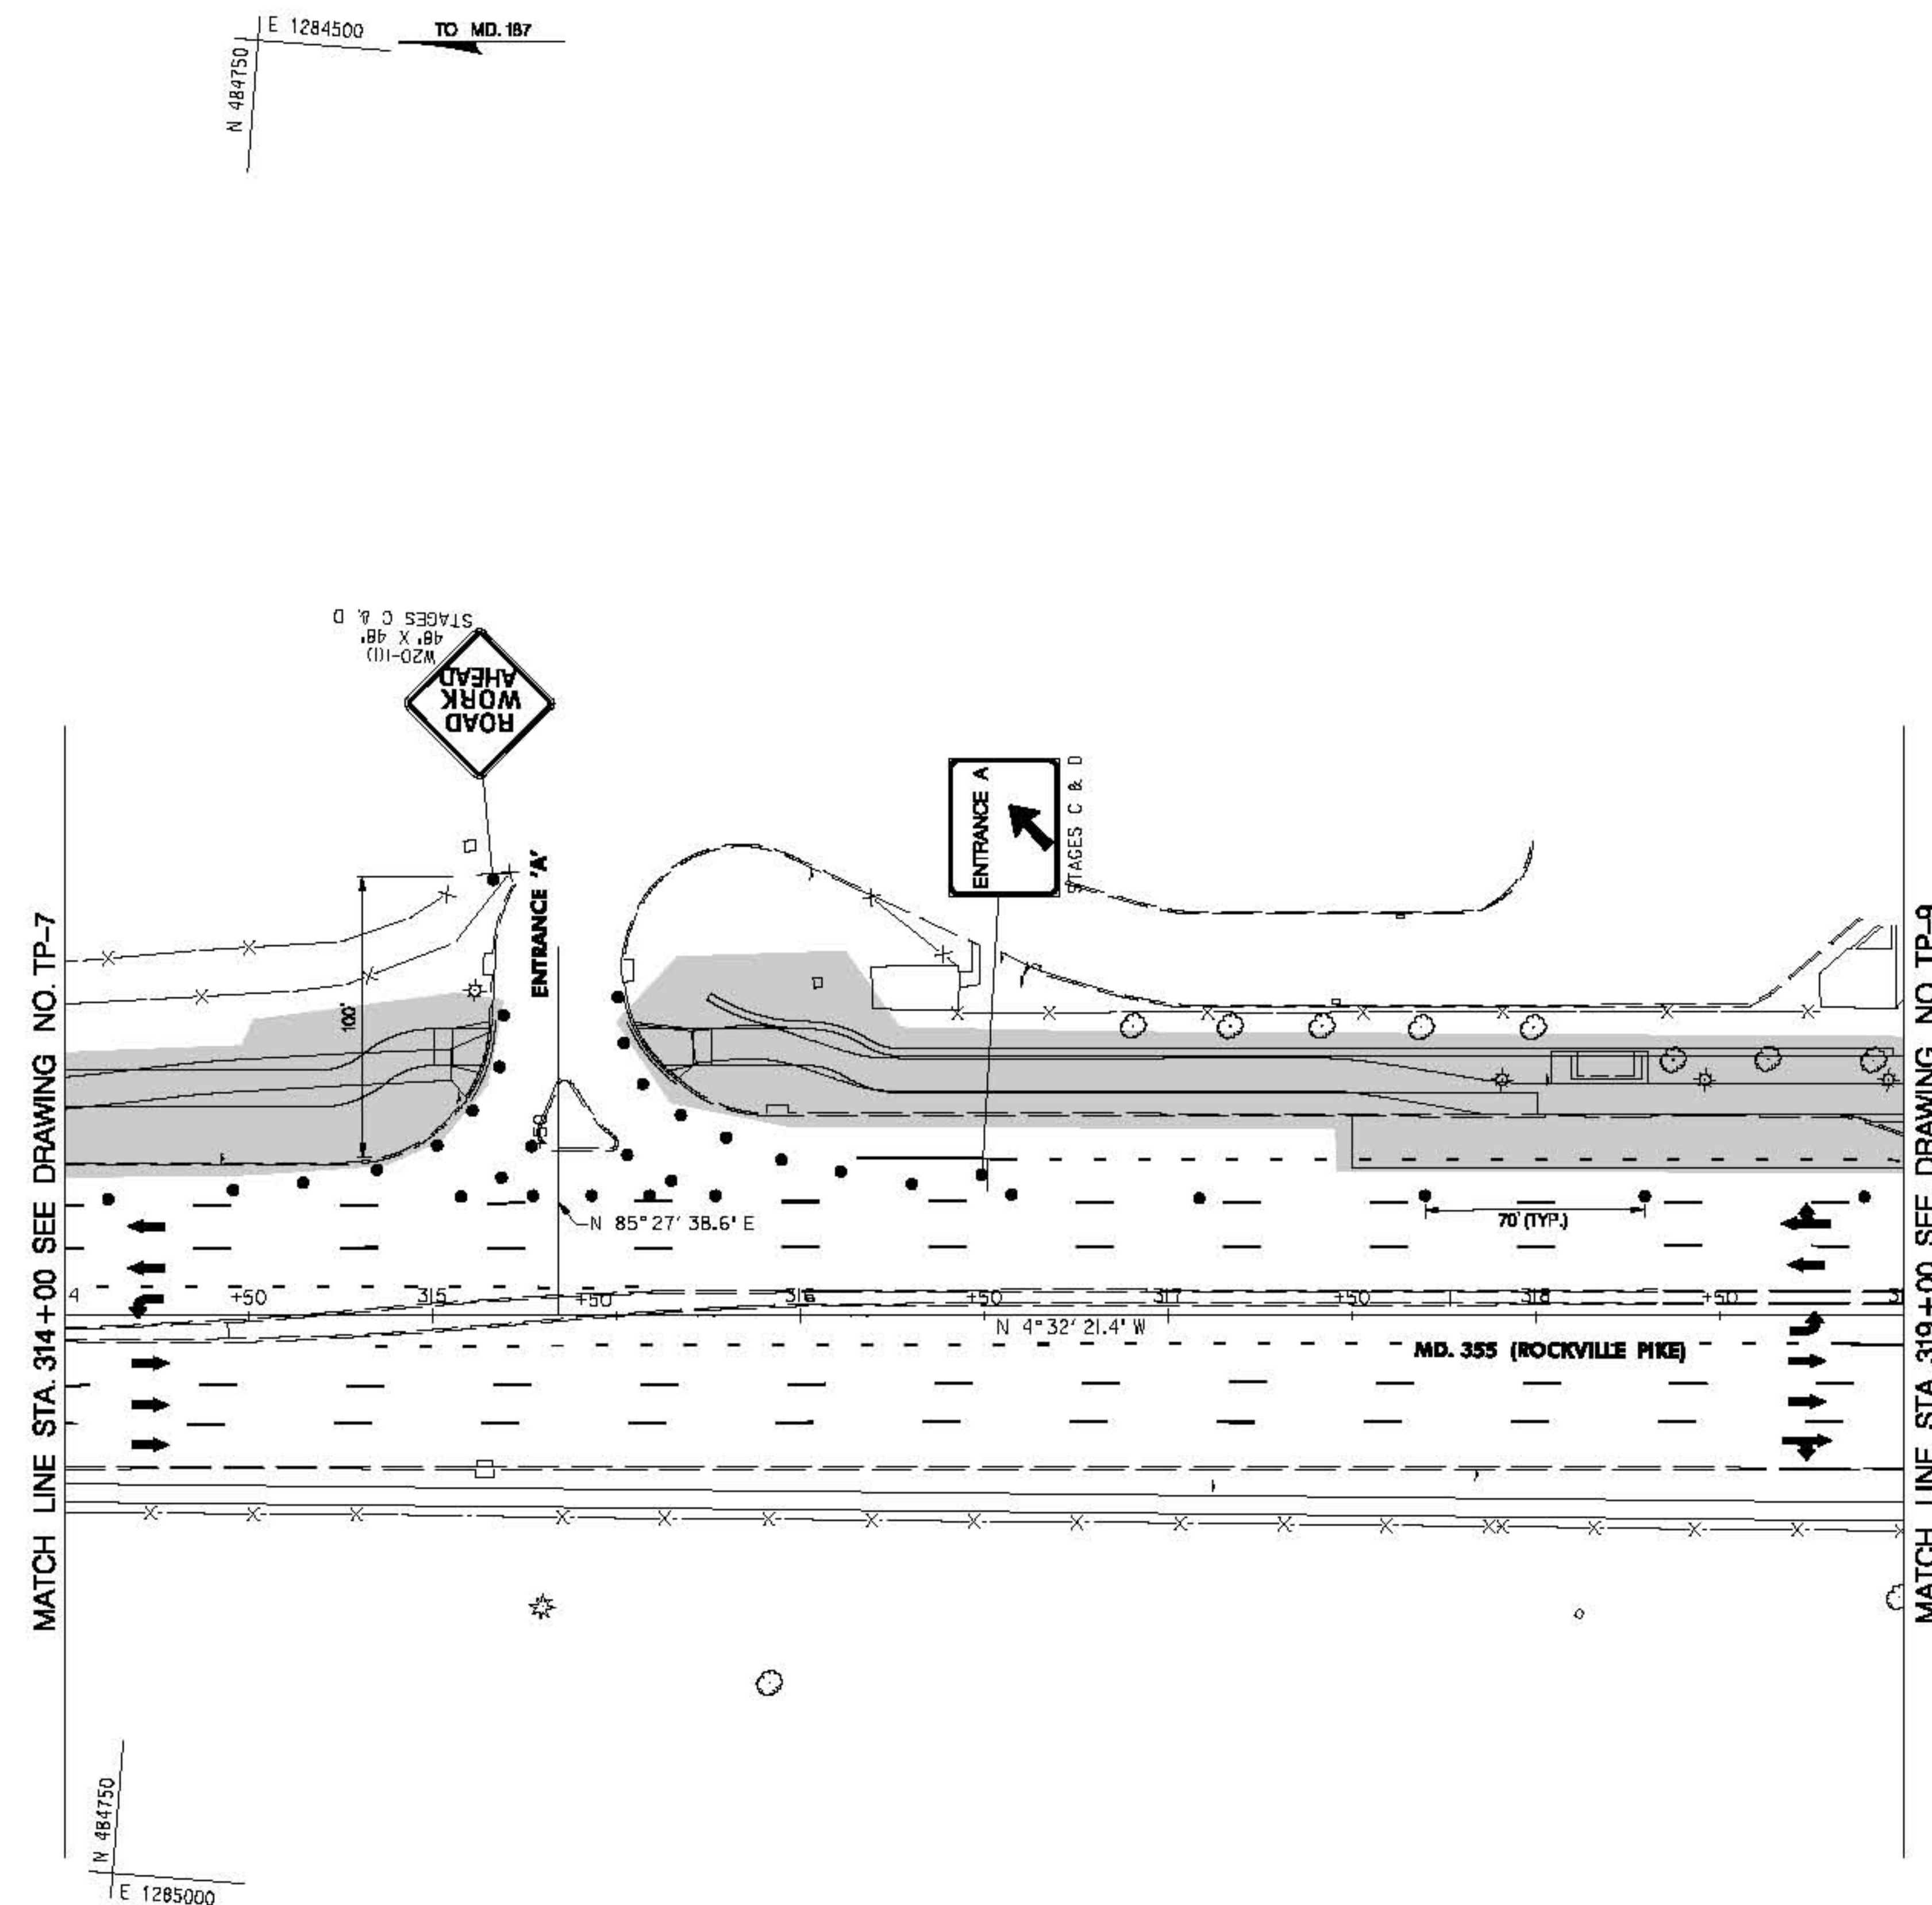

TYPICAL SECTION PHASE 2 STAGE C
STA. 315+75 TO STA. 319+00

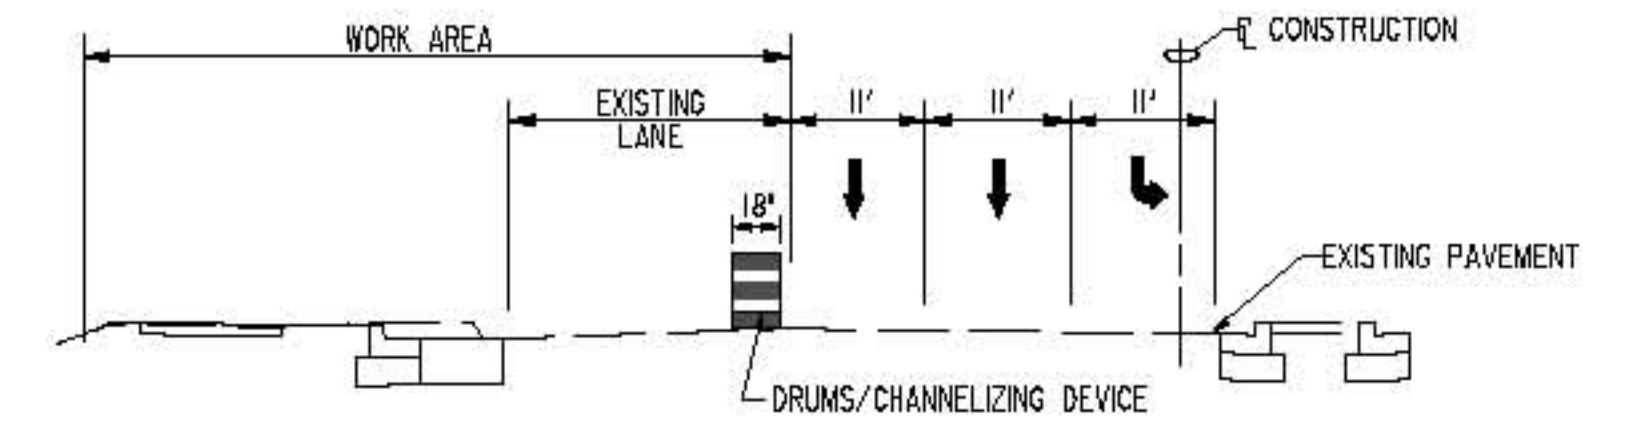

TYPICAL SECTION PHASE 2 STAGE C
STA. 314+00 TO STA. 315+75

SHA STATE OF MARYLAND
DEPARTMENT OF TRANSPORTATION
STATE HIGHWAY ADMINISTRATION
HIGHWAY DESIGN DIVISION

BRAC INTERSECTION IMPROVEMENTS
MD. 355 & JONES BRIDGE ROAD


REVISIONS	SUGGESTED TRAFFIC CONTROL PLAN - PHASE 2	
	SCALE 1" = 30' ADVERTISED DATE XX/XX/XXXX CONTRACT NO. M06925470	
	DESIGNED BY MJ	COUNTY MONTGOMERY
	DRAWN BY MJ	LOGMILE
	CHECKED BY MA	HORIZONTAL SCALE
	F.A.P. NO. SEE TITLE SHEET	VERTICAL SCALE
	DRAWING NO. TP-9	OF 18 SHEET NO. 91 OF 91

CENTURY
ENGINEERING
CONSULTING ENGINEERS - PLANNERS
10710 GILROY ROAD
HUNT VALLEY, MD 21031



Maryland Department of Transportation
State Highway Administration

Office of Highway Development
FINAL REVIEW SUBMITTAL
DATED APRIL 13, 2010



MOT LEGEND	
	WORK AREA
	TEMPORARY TRAFFIC SIGN
	DIRECTION OF TRAFFIC
	CHANNELIZING DEVICES
	TYPE III BARRICADE
	ARROW PANEL

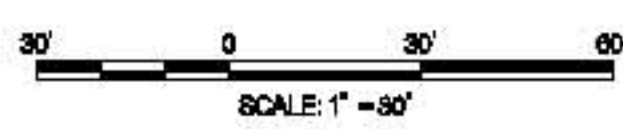

PLOTTED: Thursday, April 15, 2010 AT 04:36 PM
FILE: s:\3000\transportation\2767-00 brac-intersect\p255_md355.dwg

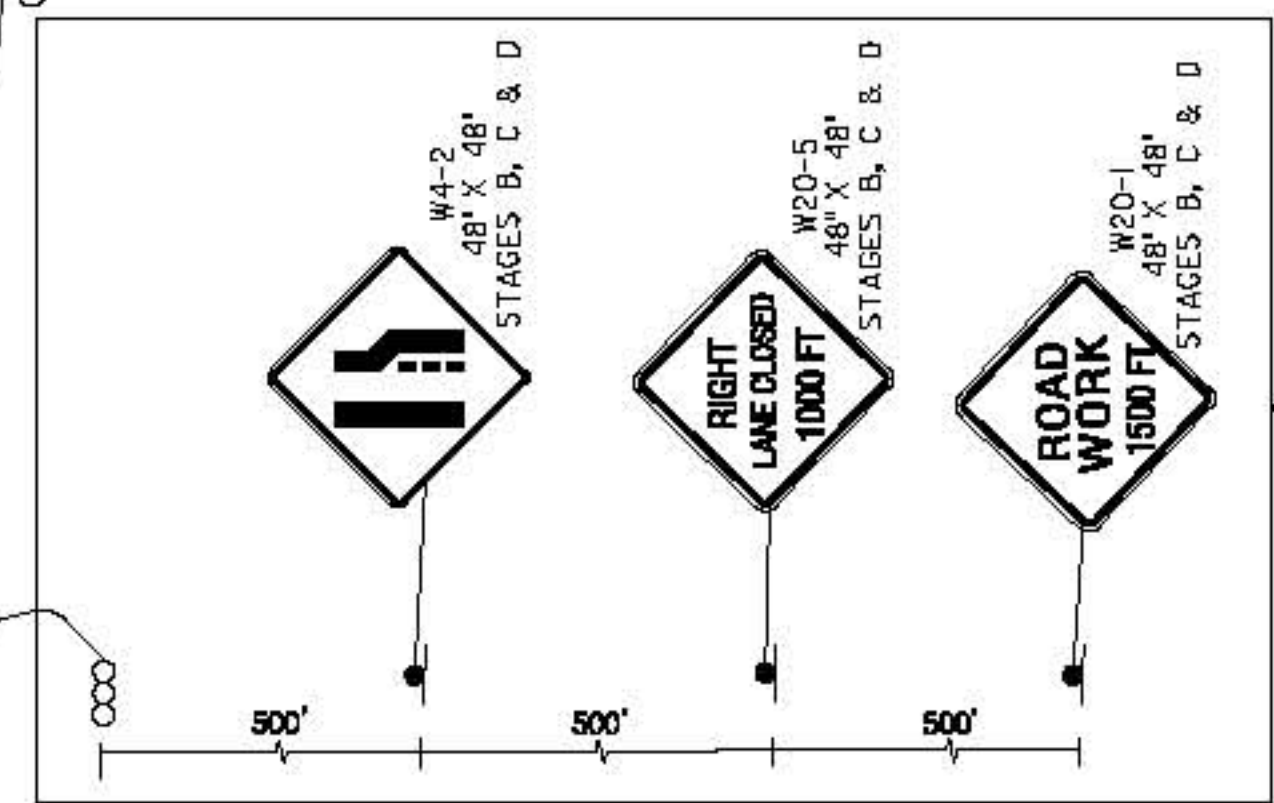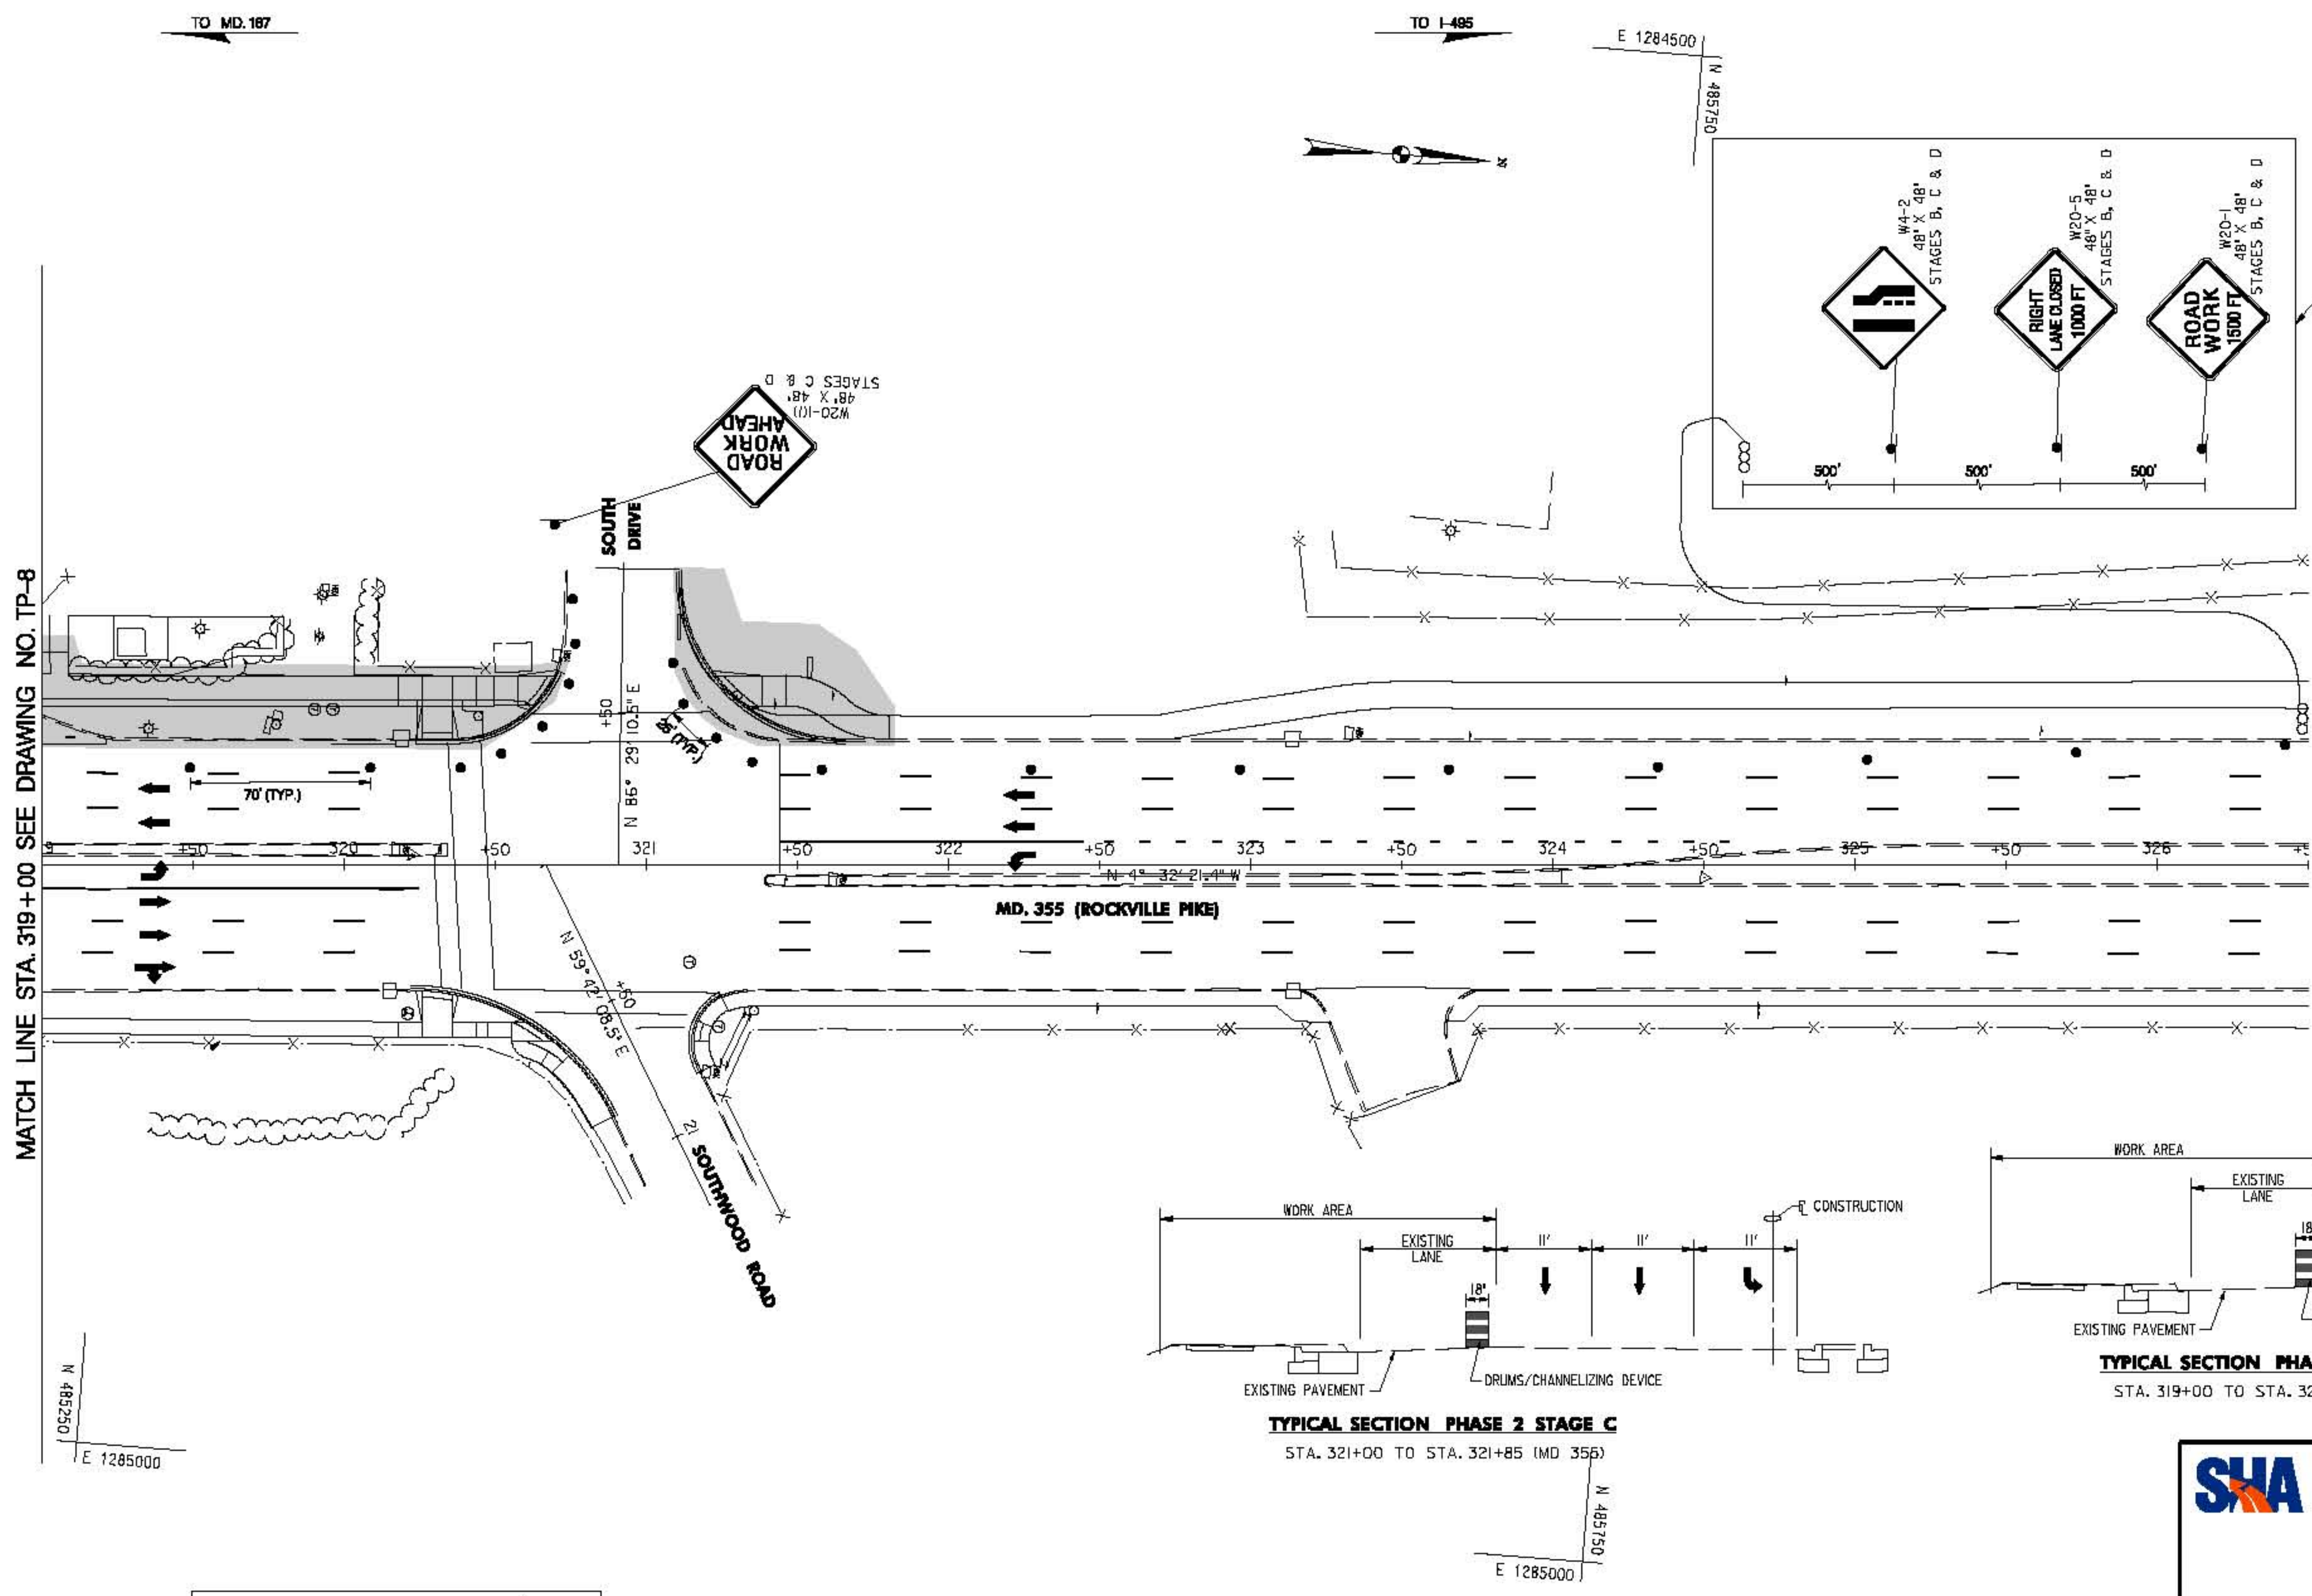

SIGNS ARE TO BE PLACED ON BOTH SIDES OF SOUTHBOUND ROADWAY.

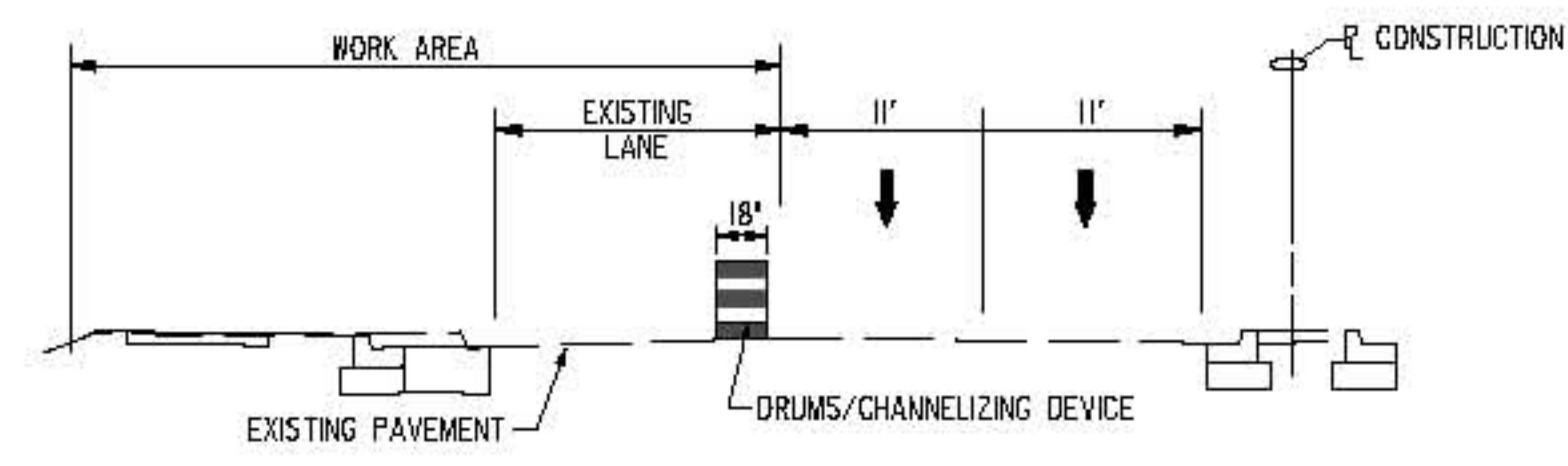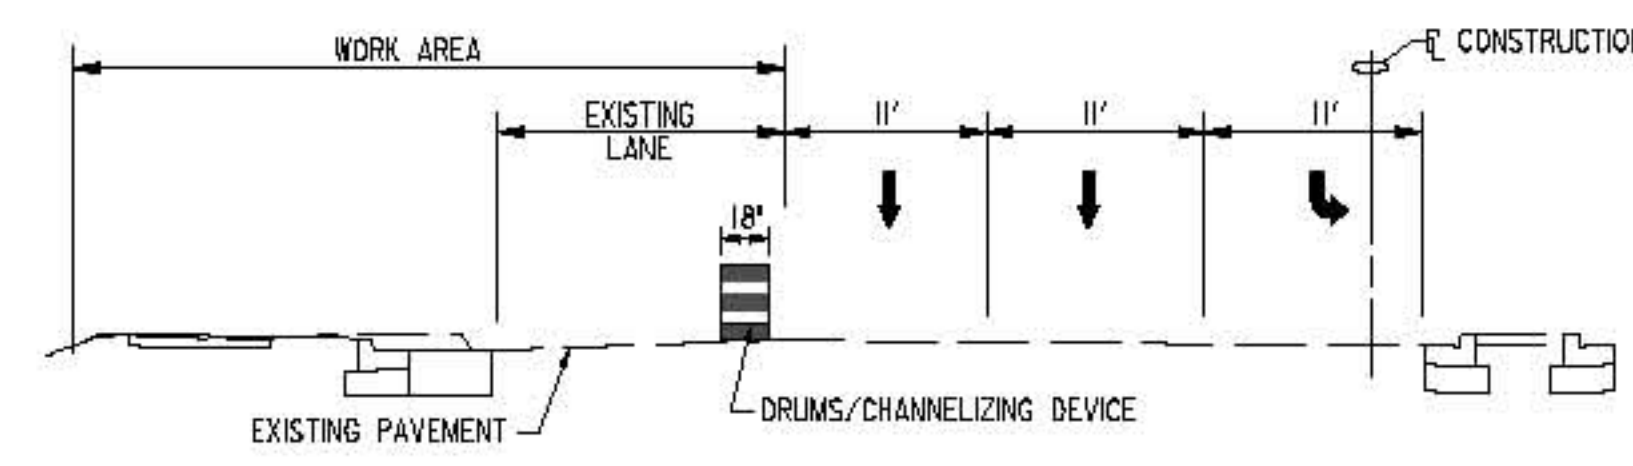

MOT LEGEND	
[Symbol]	WORK AREA
[Symbol]	TEMPORARY TRAFFIC SIGN SIGN FACE
[Symbol]	DIRECTION OF TRAFFIC
[Symbol]	CHANNELIZING DEVICES
[Symbol]	TYPE III BARRICADE
[Symbol]	ARROW PANEL



STATE OF MARYLAND
DEPARTMENT OF TRANSPORTATION
STATE HIGHWAY ADMINISTRATION
HIGHWAY DESIGN DIVISION


BRAC INTERSECTION IMPROVEMENTS
MD. 355 & JONES BRIDGE ROAD

SUGGESTED TRAFFIC CONTROL PLAN - PHASE 2

SCALE 1" = 30' ADVERTISED DATE 02/26/2010 CONTRACT NO. MD09235720			
DESIGNED BY	MJ	COUNTY	MONTGOMERY
DRAWN BY	MJ	LOGMILE	
CHECKED BY	MA	HORIZONTAL SCALE	
F.A.P. NO.	SEE TITLE SHEET	VERTICAL SCALE	
DRAWING NO.	TP-10	OF	18
SHEET NO.	32	OF	31

CENTURY
ENGINEERING
CONSULTING ENGINEERS - PLANNERS
10710 GILROY ROAD
HUNT VALLEY, MD 21031

Maryland Department of Transportation
State Highway Administration
Office of Highway Development
FINAL REVIEW SUBMITTAL
DATED APRIL 13, 2010

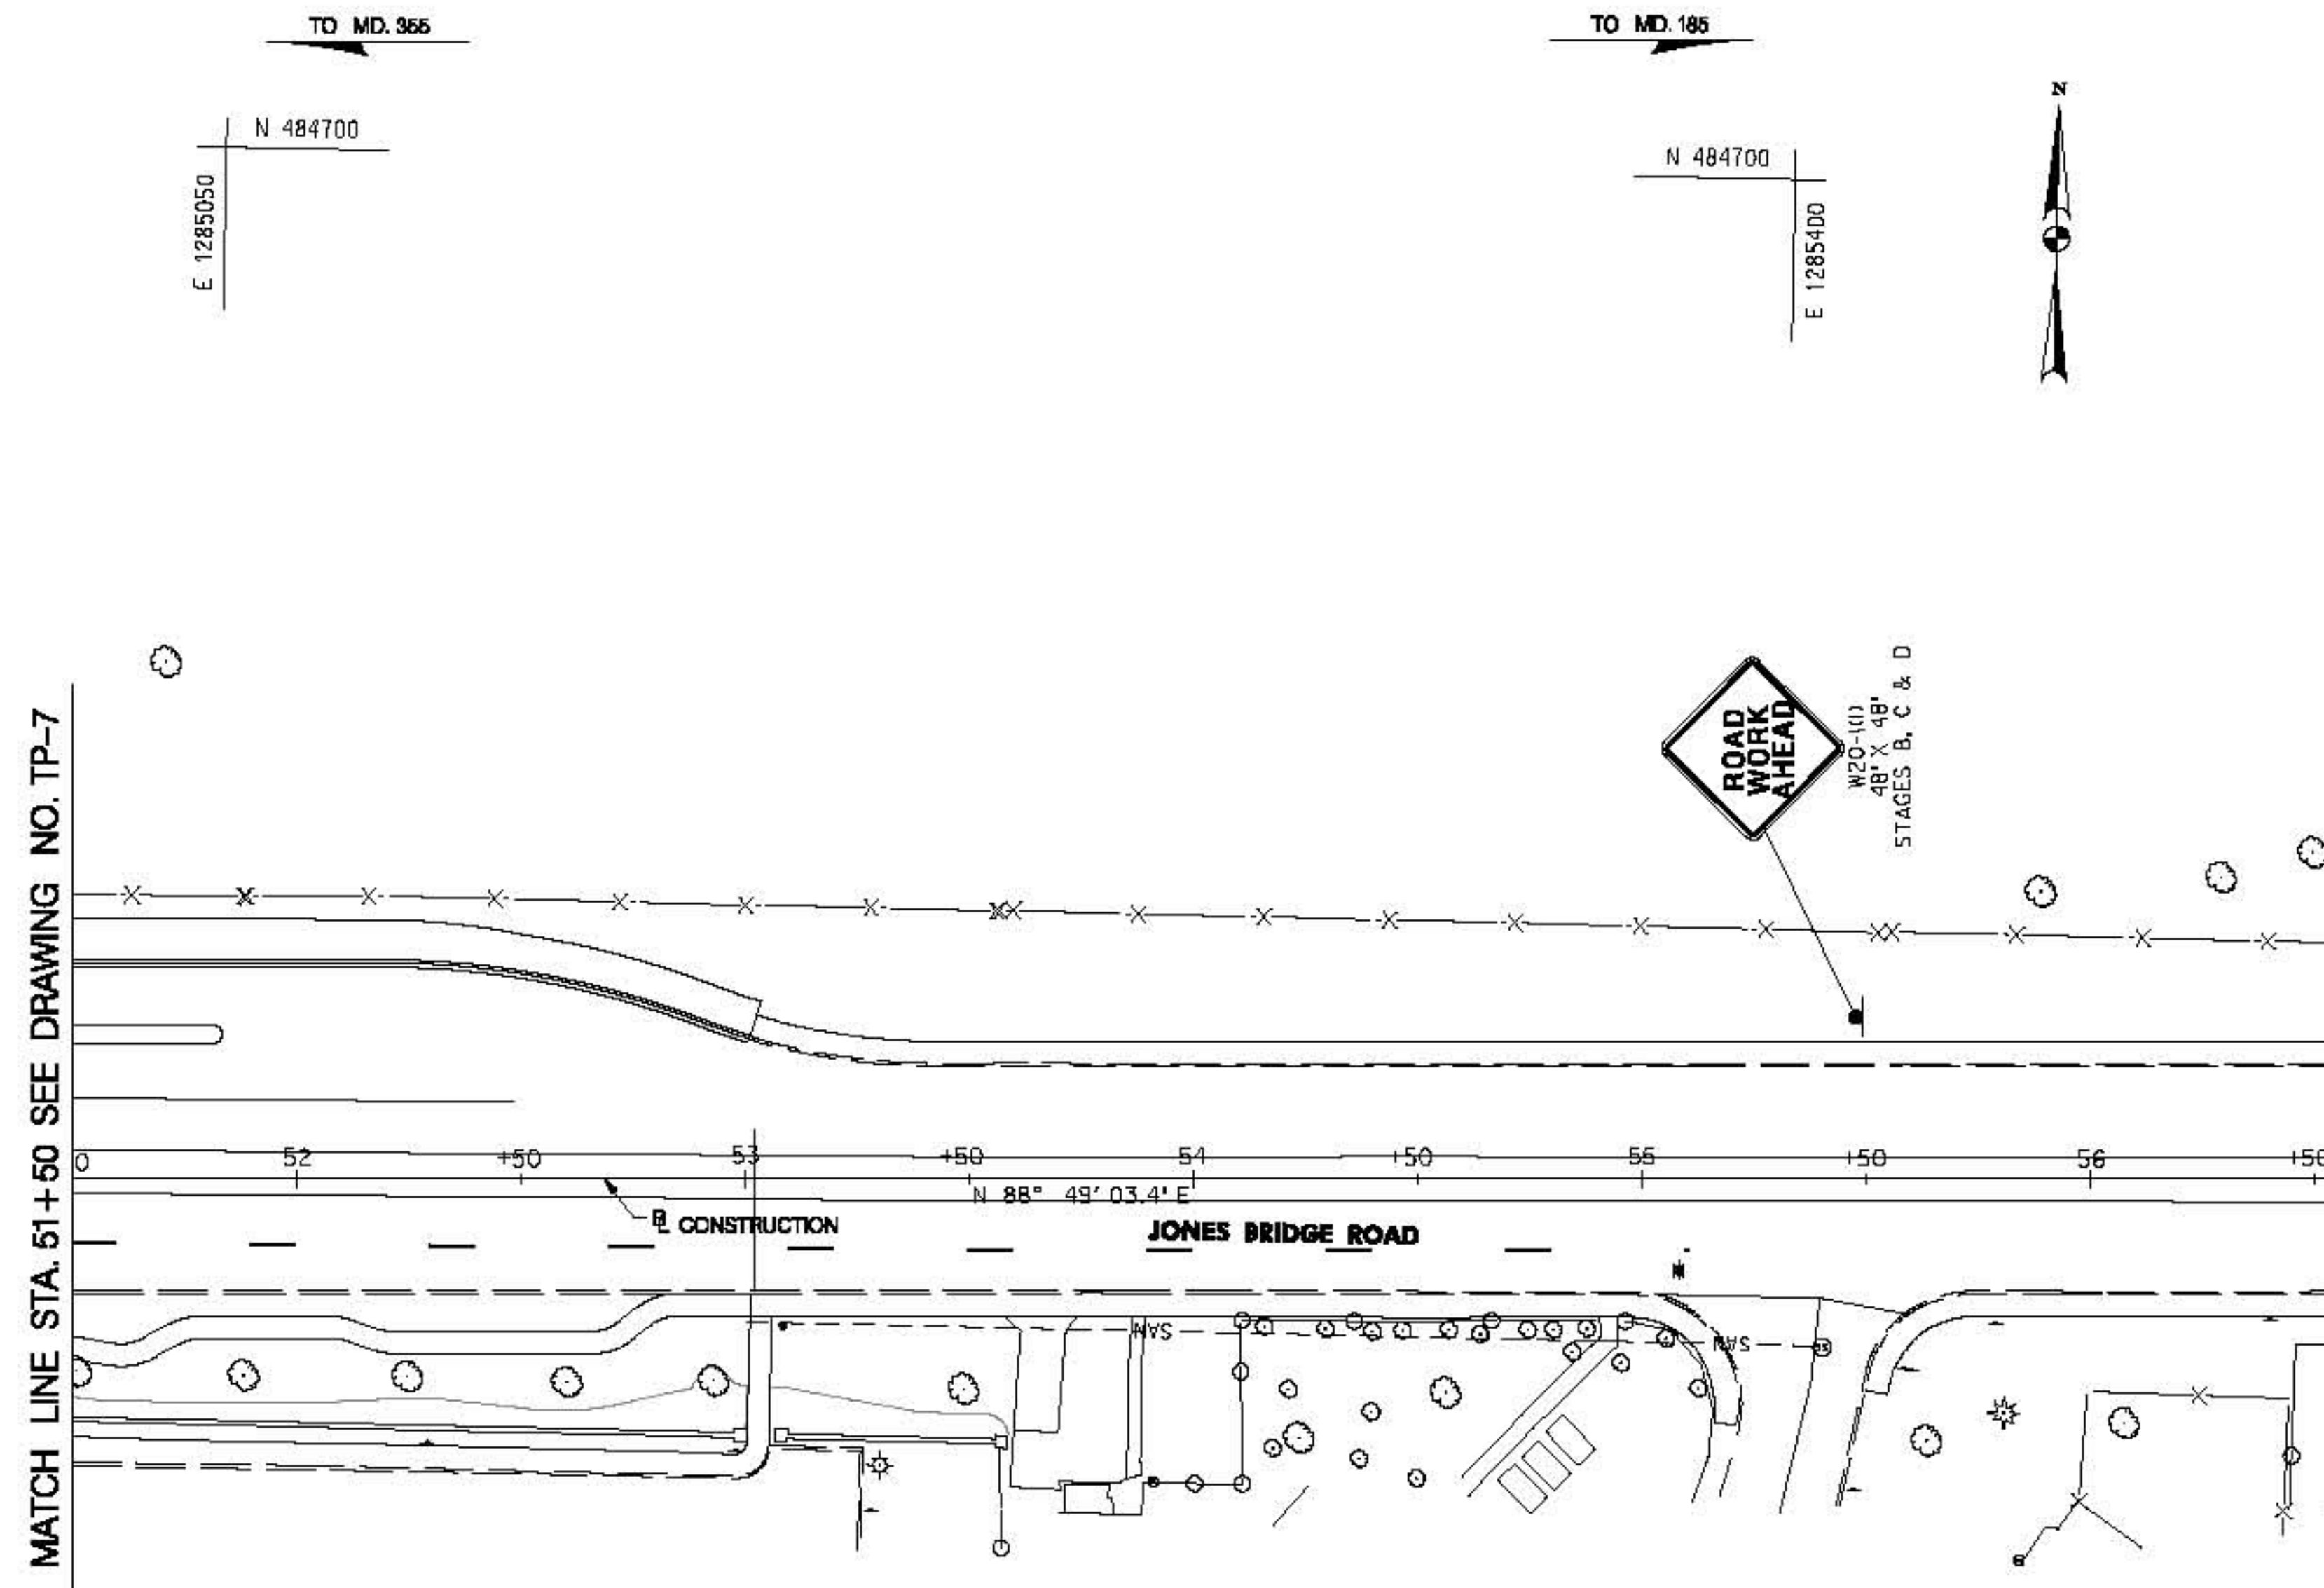

E 1285050
N 484250

CENTURY
ENGINEERING
CONSULTING ENGINEERS - PLANNERS
10710 GILROY ROAD
HUNT VALLEY, MD 21031

Maryland Department of Transportation
State Highway Administration
Office of Highway Development
FINAL REVIEW SUBMITTAL
DATED APRIL 13, 2010

30' 0 30' 90'
SCALE: 1" = 30'


MOT LEGEND	
	WORK AREA
	TEMPORARY TRAFFIC SIGN SIGN FACE
	DIRECTION OF TRAFFIC
	CHANNELIZING DEVICES
	TYPE III BARRICADE
	ARROW PANEL

SHA STATE OF MARYLAND
DEPARTMENT OF TRANSPORTATION
STATE HIGHWAY ADMINISTRATION
HIGHWAY DESIGN DIVISION


BRAC INTERSECTION IMPROVEMENTS
MD. 365 & JONES BRIDGE ROAD

REVISIONS	SUGGESTED TRAFFIC CONTROL PLAN - PHASE 2	
	SCALE 1" = 30' ADVERTISED DATE 02/20/2010 CONTRACT NO. MD0925470	
	DESIGNED BY MJ	COUNTY MONTGOMERY
	DRAWN BY MJ	LOGMILE
	CHECKED BY MA	HORIZONTAL SCALE
	F.A.P. NO. SEE TITLE SHEET	VERTICAL SCALE
	DRAWING NO. TP-11 OF 18	SHEET NO. 86 OF 91

PLOTTED: Thursday, April 15, 2010 AT 04:32 PM
FILE: s:\3000\transportation\2767-08 brac-intersect\ Jones bridge ref.mxd\PT-225_M0925470.dgn

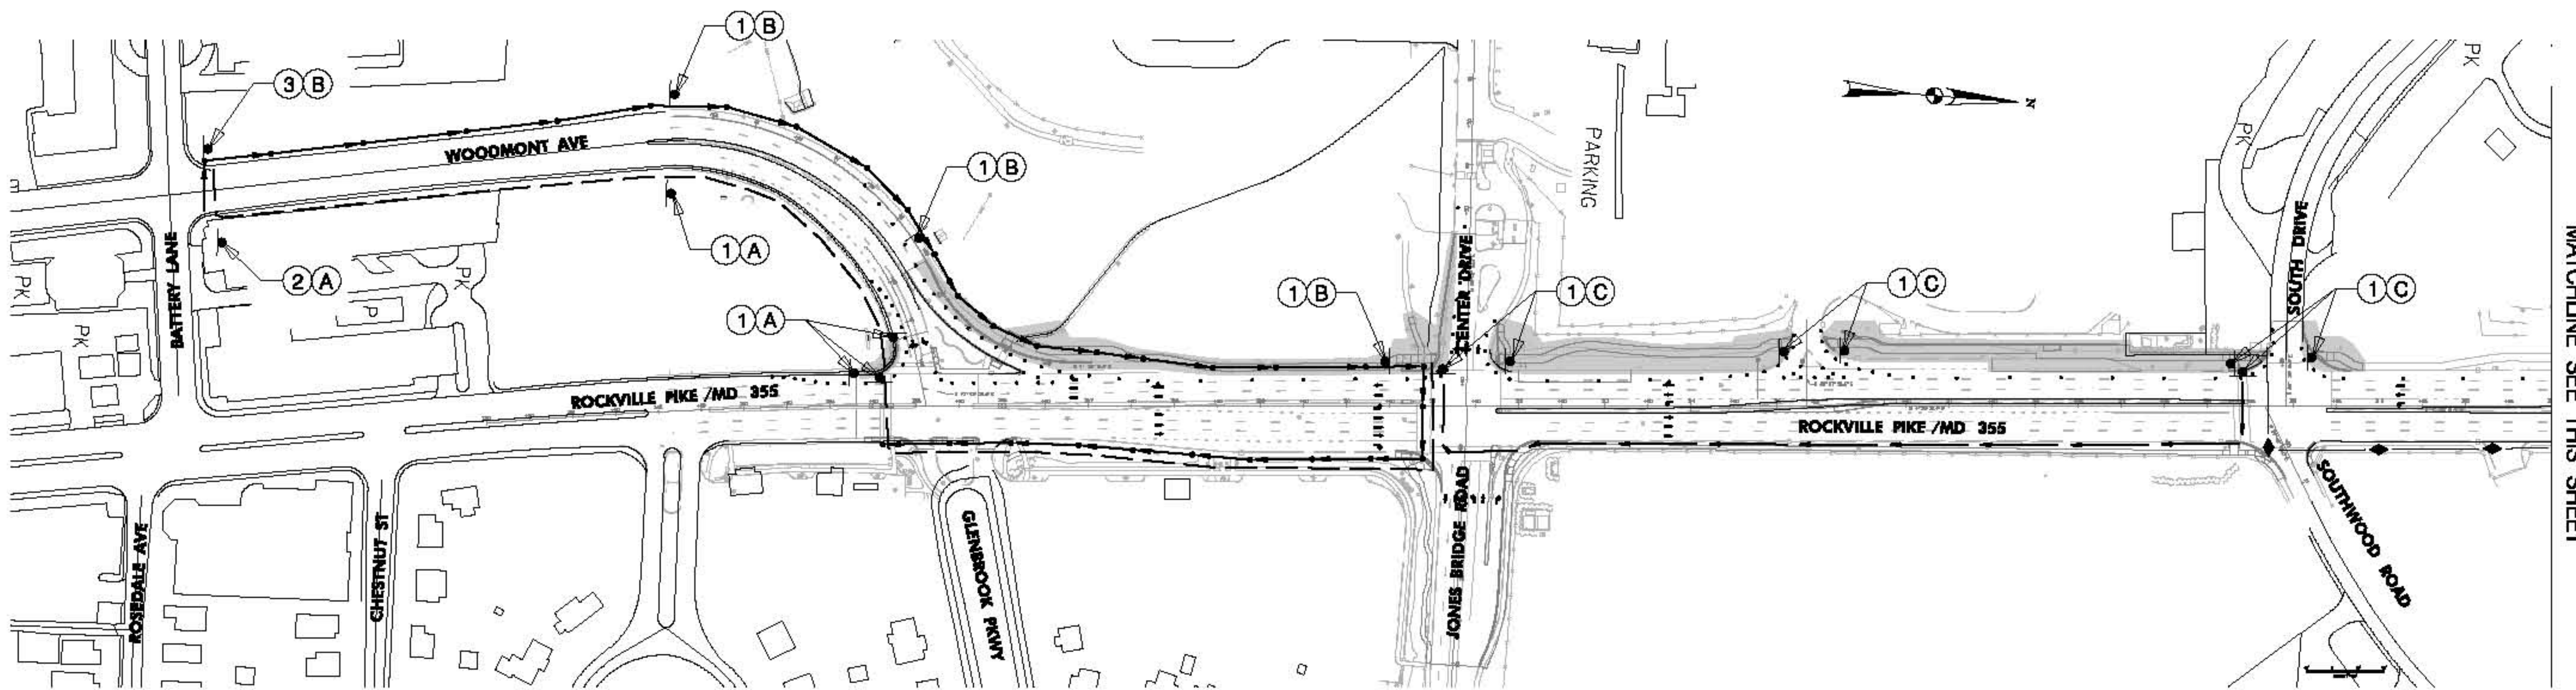

MATCHLINE SEE THIS SHEET

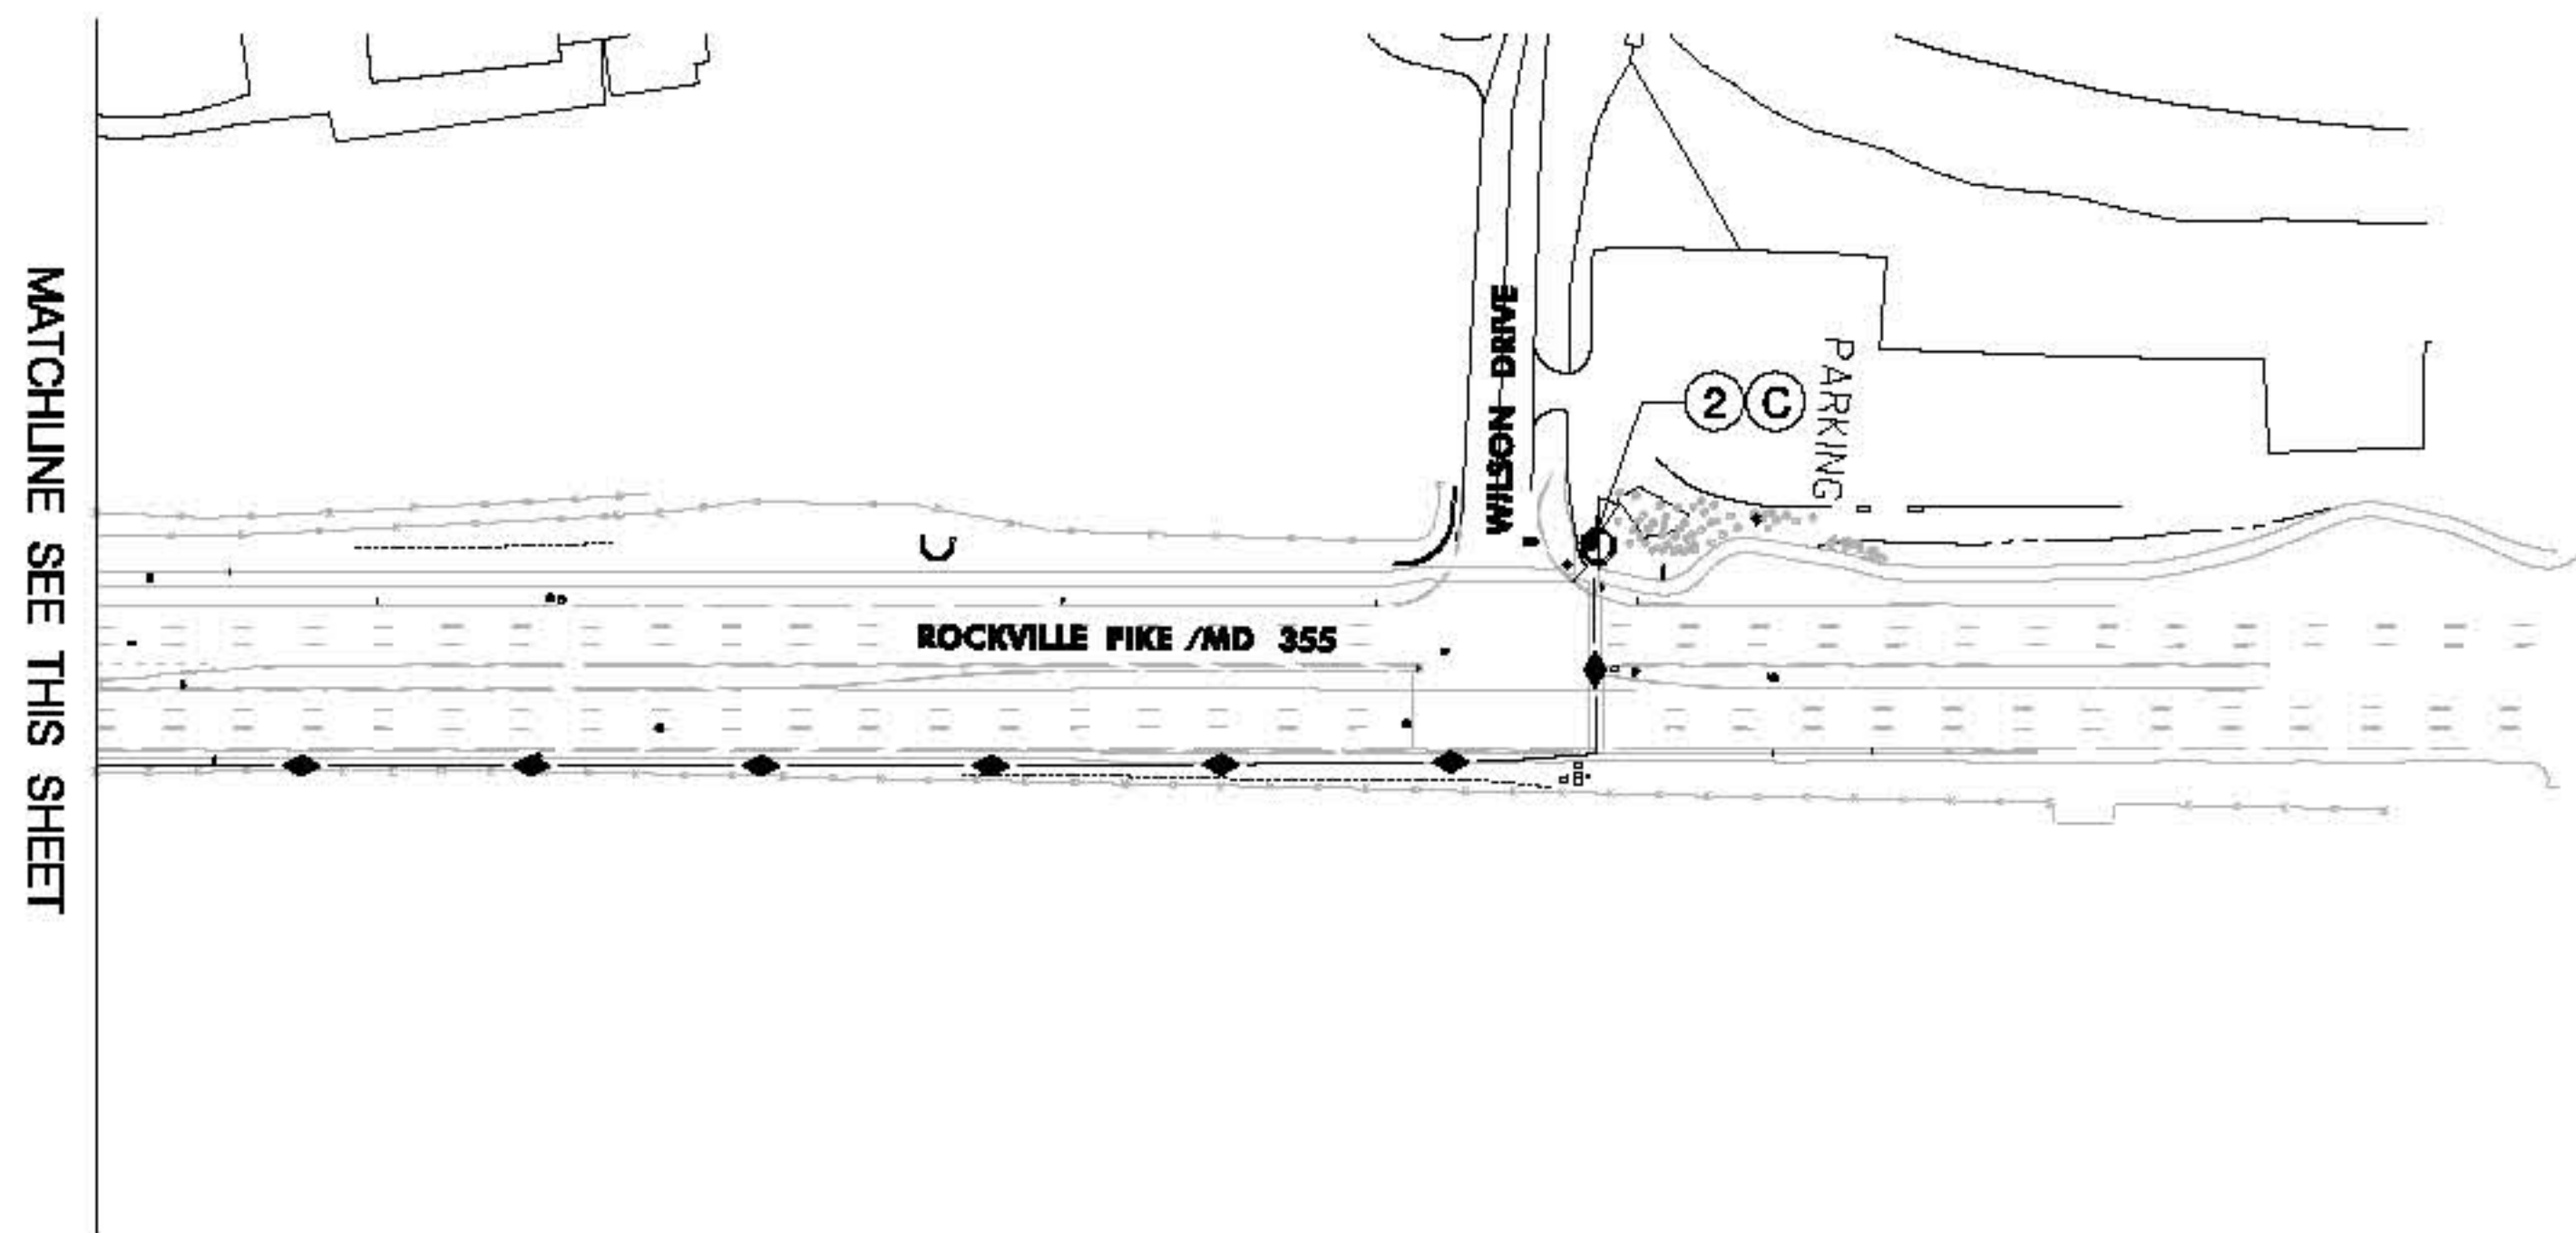

NOTE:
PLACE ALL SIGNS ON DETECTABLE BARRIAGE

PEDESTRIAN MOT LEGEND

- PEDESTRIAN PATH FOR INTERSECTION AT EASTBOUND WOODMONT AVE /MD 355 (STAGE A)
- PEDESTRIAN PATH FOR INTERSECTION AT WESTBOUND WOODMONT AVE /MD 355 (STAGE B)
- PEDESTRIAN PATH FOR INTERSECTION AT JONES BRIDGE ROAD /MD 355 (STAGE C)
- PEDESTRIAN PATH FOR INTERSECTION AT SOUTHWOOD ROAD /MD 355 (STAGE C)

SIGN NUMBER **1A** STAGE THAT CORRESPONDS WITH THE MOT PHASE

MOT LEGEND

- WORK AREA
- TEMPORARY TRAFFIC SIGN SIGN FACE
- ➔ DIRECTION OF TRAFFIC
- CHANNELIZING DEVICES
- TYPE III BARRIAGE
- ∞∞ ARROW PANEL



STATE OF MARYLAND
DEPARTMENT OF TRANSPORTATION
STATE HIGHWAY ADMINISTRATION
HIGHWAY DESIGN DIVISION

BRAC INTERSECTION IMPROVEMENTS
MD. 355 & JONES BRIDGE ROAD

PEDESTRIAN MOT PLAN - PHASE 2

SCALE 1" = 100' ADVERTISED DATE _____ CONTRACT NO. MD0925470


DESIGNED BY MJ COUNTY MONTGOMERY
DRAWN BY MJ LOGMILE _____
CHECKED BY MA HORIZONTAL SCALE _____
F.A.P. NO. SEE TITLE SHEET VERTICAL SCALE _____

DRAWING NO. TP-12 OF 16 SHEET NO. 34 OF 31

CENTURY
ENGINEERING
CONSULTING ENGINEERS - PLANNERS
10710 GILROY ROAD
HUNT VALLEY, MD 21031

Maryland Department of Transportation
State Highway Administration
Office of Highway Development
FINAL REVIEW SUBMITTAL
DATED APRIL 13, 2010


PLOTTED: Thursday, April 15, 2010 AT 10:10 PM
FILE: s:\3000\transportation\2767-08 brac-intersect\ Jones bridge ref\acad\PT-2008 MD355.Dgn

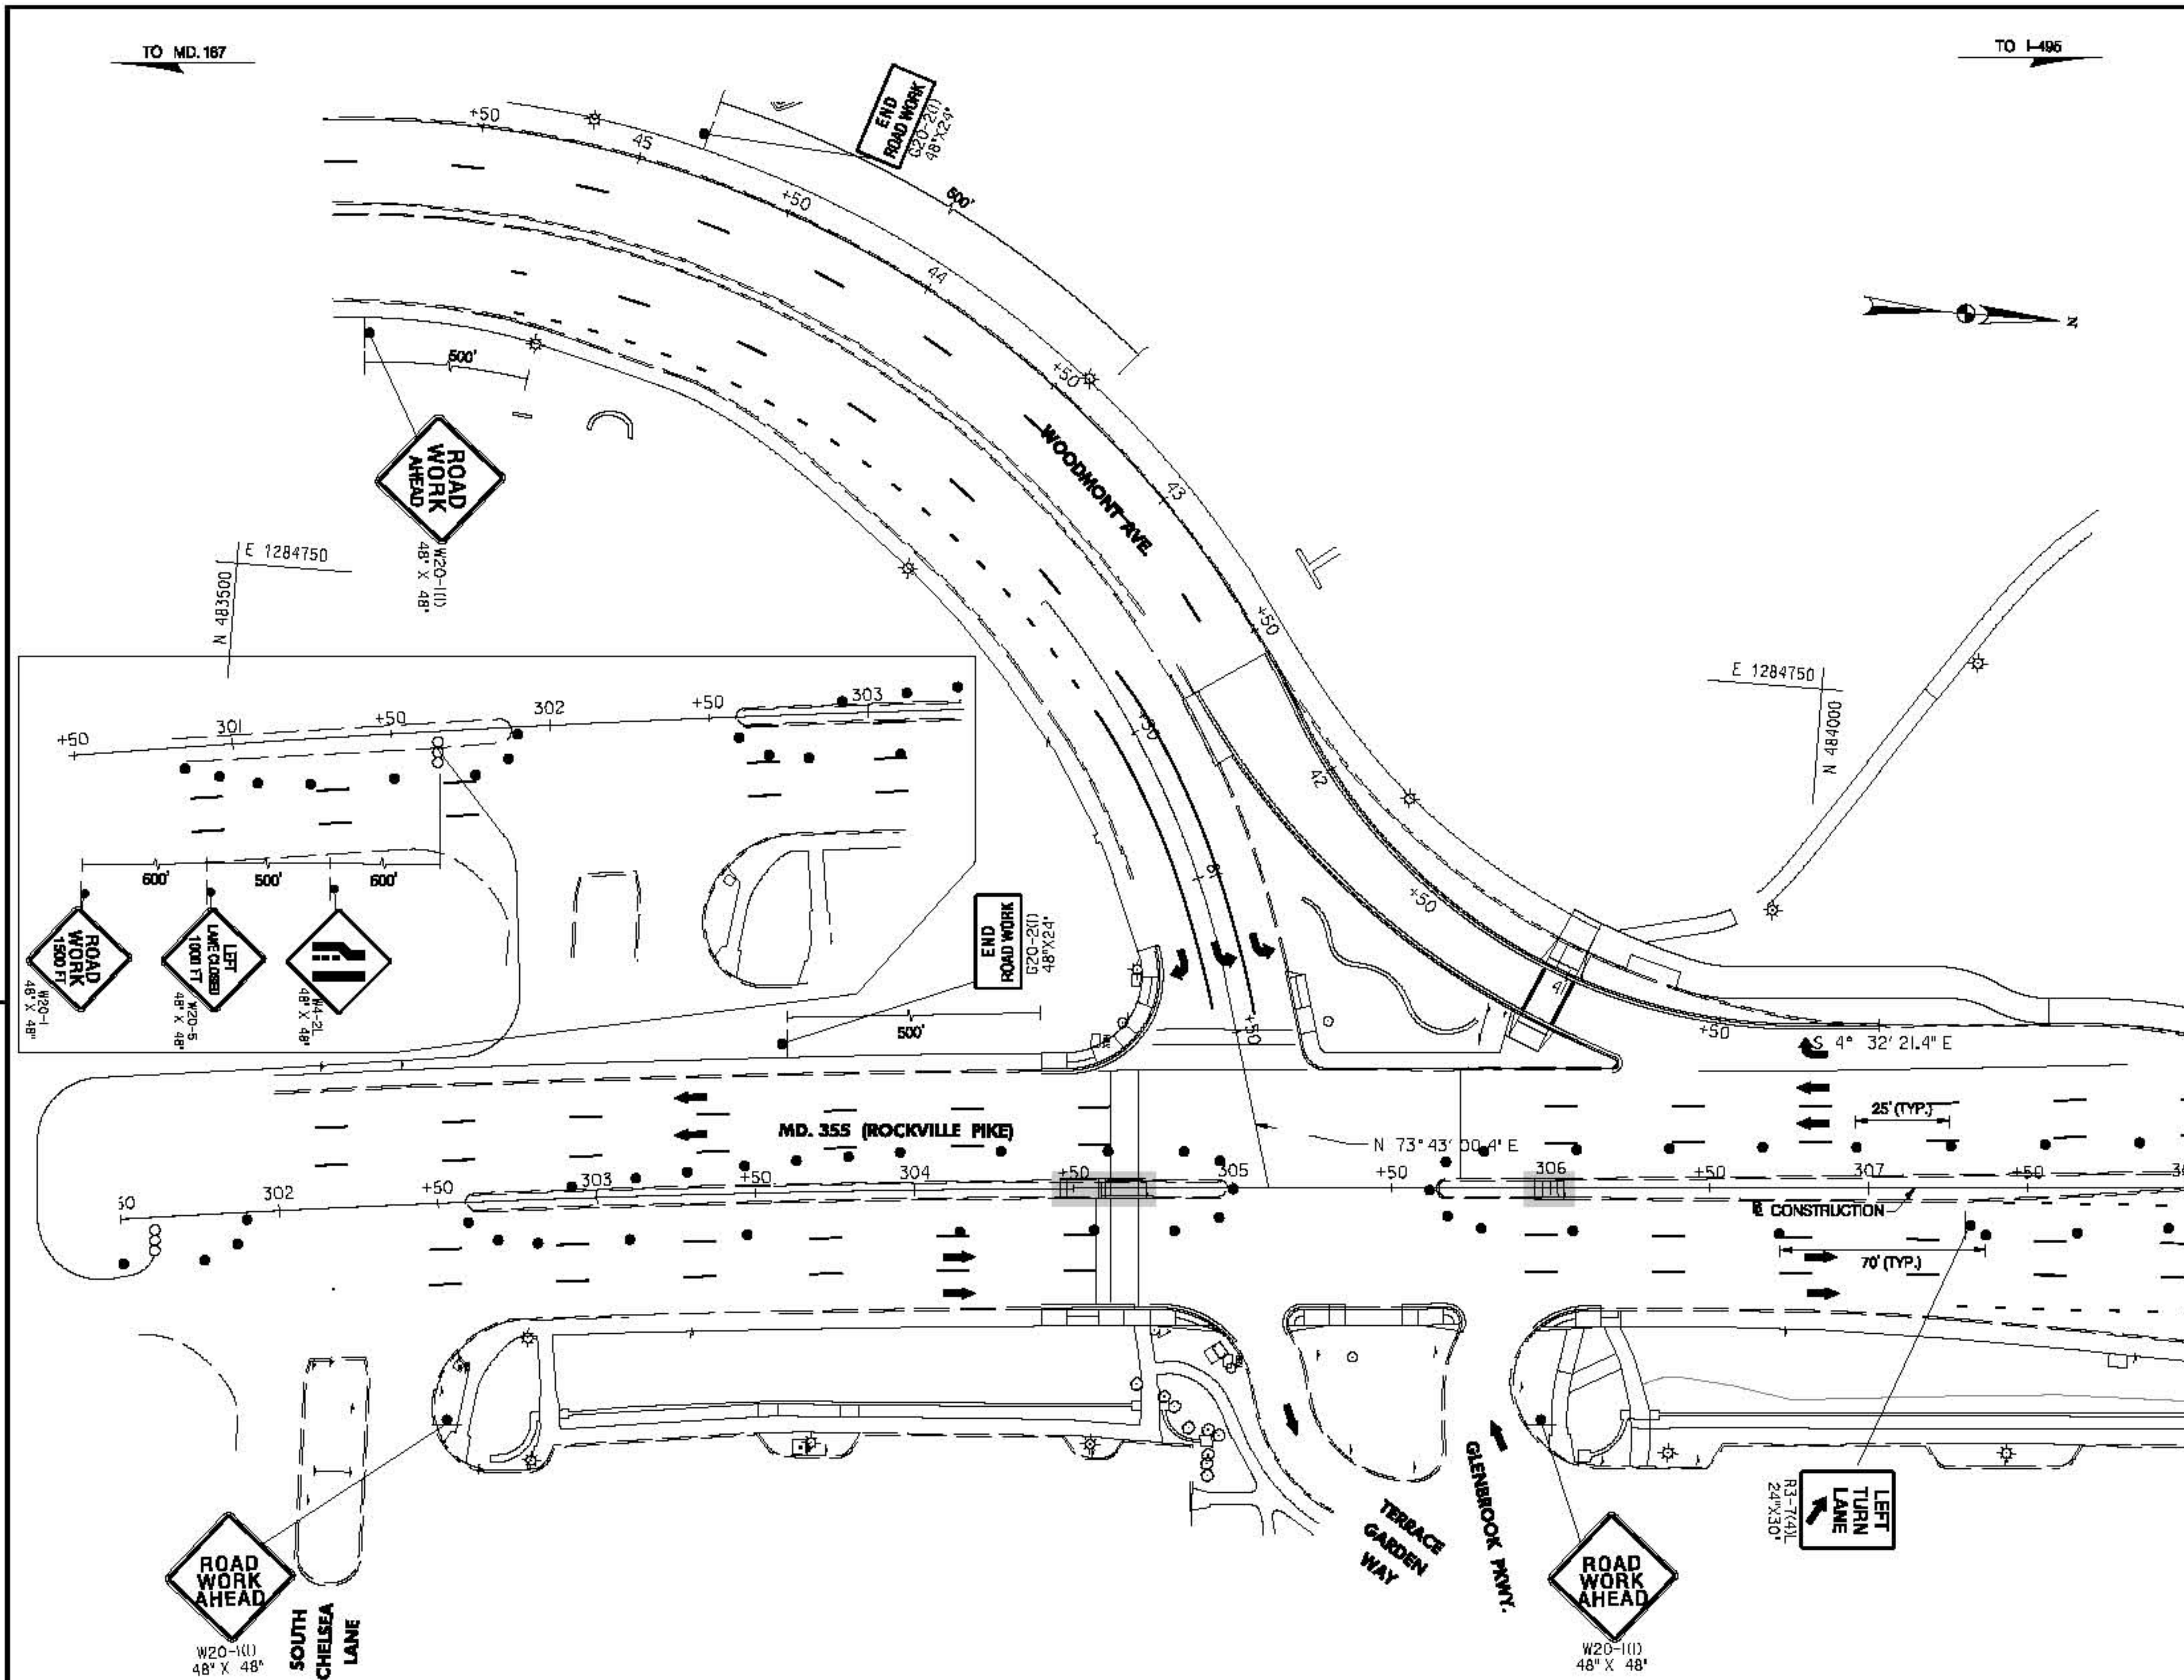

MATCH LINE STA. 308+00 SEE DRAWING NO. TP-12

PHASE 3 CONSTRUCTION SEQUENCE

1. PLACE TRAFFIC CONTROL DEVICES ON MD 355 SB AND NB FOR SINGLE LANE CLOSURES.
2. INSTALL SEDIMENT CONTROL MEASURES FOR THE WORK AREA.
3. CONSTRUCT MEDIAN IMPROVEMENTS BETWEEN STA. 304+45 TO STA. 310+77 AND STA. 311+75 TO STA. 320+50 MD 355.
4. GRIND, WEDGE AND LEVEL AND RESURFACE MD 355, CENTER DRIVE AND JONES BRIDGE ROAD TO LIMITS AS SHOWN ON ROADWAY PLANS.
5. INSTALL PERMANENT PAVEMENT MARKINGS.
7. REMOVE TRAFFIC CONTROL DEVICES AND SHIFT TRAFFIC TO NEW PATTERN.

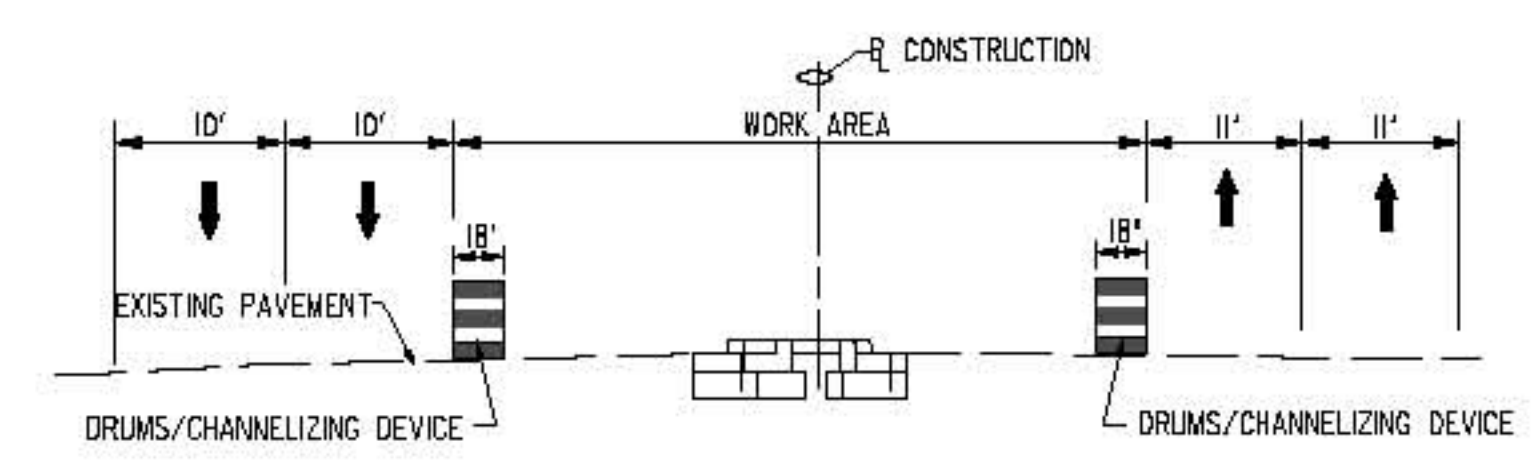


TYPICAL SECTION PHASE 3
STA. 303+50 TO STA. 306+25 (MD 355)

5" WHITE REMOVABLE PREFORMED PAVEMENT LINE MARKING		
136 LF	MD 355 - STA. 306+46, 36.7' LT. TO STA. 307+82, 38.8' LT.	
38 LF	MD 355 - STA. 306+60 TO STA. 307+75, 21.7' LT. (OVER 10 JO SKIP)	

CENTURY
ENGINEERING
CONSULTING ENGINEERS - PLANNERS
10710 GILROY ROAD
HUNT VALLEY, MD 21031

Maryland Department of Transportation
State Highway Administration
Office of Highway Development
FINAL REVIEW SUBMITTAL
DATED APRIL 13, 2010

MOT LEGEND	
	WORK AREA
	TEMPORARY TRAFFIC SIGN
	DIRECTION OF TRAFFIC
	CHANNELIZING DEVICES
	TYPE III BARRICADE
	ARROW PANEL

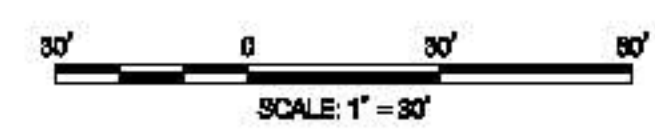

SHA STATE OF MARYLAND
DEPARTMENT OF TRANSPORTATION
STATE HIGHWAY ADMINISTRATION
HIGHWAY DESIGN DIVISION

BRAC INTERSECTION IMPROVEMENTS
MD. 355 & JONES BRIDGE ROAD


REVISIONS	SUGGESTED TRAFFIC CONTROL PLAN - PHASE 3	
	SCALE 1" = 30' ADVERTISED DATE 03/02/2010 CONTRACT NO. MD0925470	
	DESIGNED BY MJ COUNTY MONTGOMERY	
	DRAWN BY MJ LOGMILE	
	CHECKED BY MA HORIZONTAL SCALE	
	F.A.P. NO. SEE TITLE SHEET VERTICAL SCALE	
	DRAWING NO. TP-13 OF 18	SHEET NO. 86 OF 91

PLOTTED: Thursday, April 15, 2010 AT 12:46 PM
FILE: s:\3000\transportation\2767-08 brac-intersections\tp-13\MD0925470.dgn


MATCH LINE STA. 308+00 SEE DRAWING NO. TP-11

MATCH LINE STA. 314+00 SEE DRAWING NO. TP-13

MATCH LINE STA. 51+50 SEE DRAWING NO. TP-15

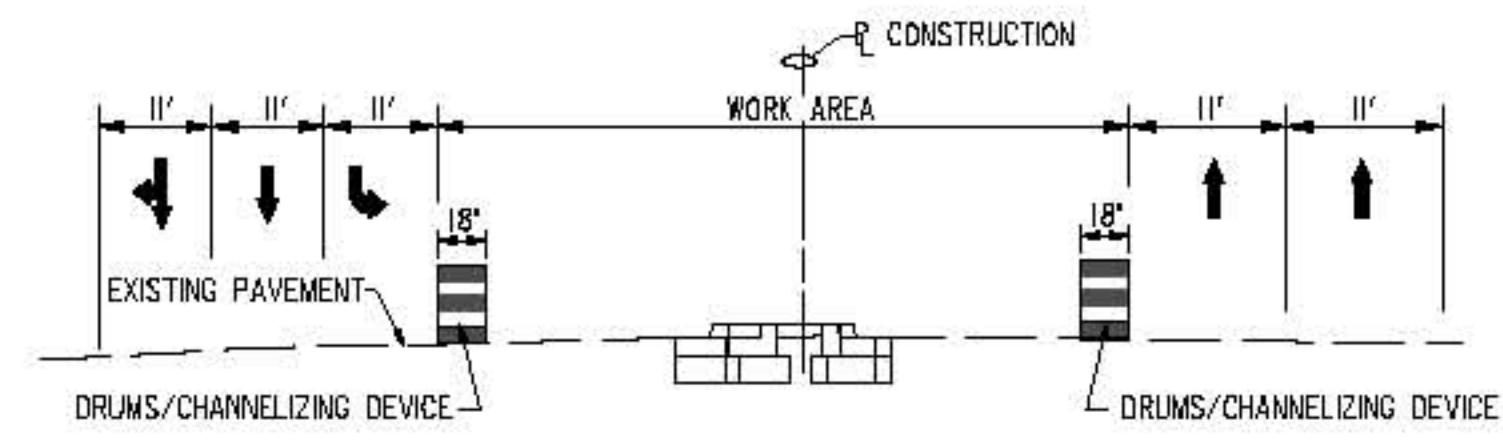

TYPICAL SECTION PHASE 3
STA. 311+60 TO STA. 314+00 (MD 355)

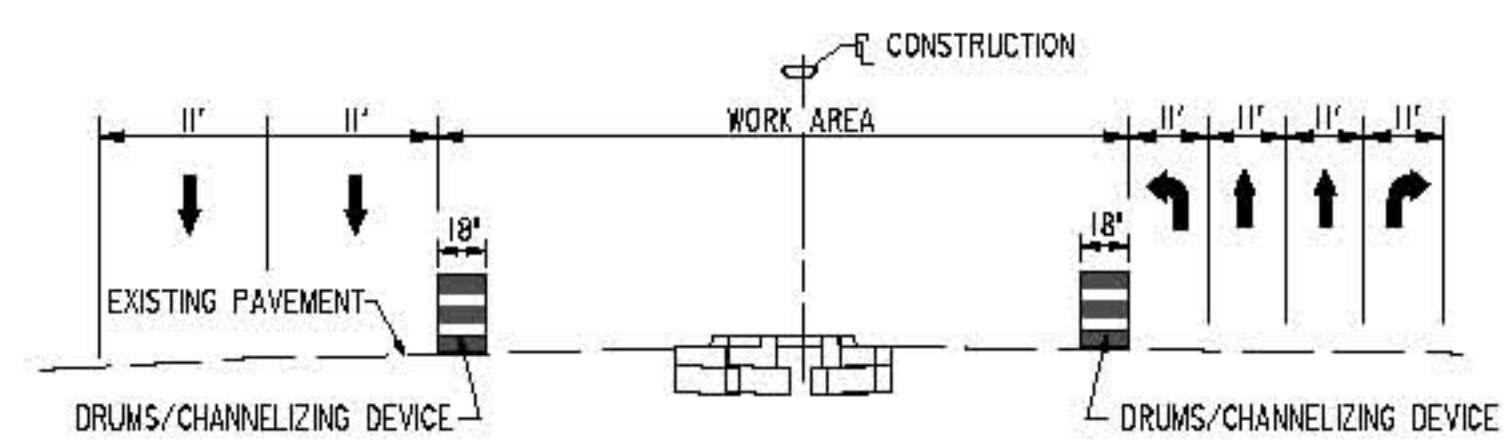


TYPICAL SECTION PHASE 3
STA. 308+00 TO STA. 310+90 (MD 355)

CENTURY
ENGINEERING
CONSULTING ENGINEERS - PLANNERS
10710 GILROY ROAD
HUNT VALLEY, MD 21031

Maryland Department of Transportation
State Highway Administration
Office of Highway Development
FINAL REVIEW SUBMITTAL
DATED APRIL 13, 2010

MOT LEGEND	
	WORK AREA
	TEMPORARY TRAFFIC SIGN
	DIRECTION OF TRAFFIC
	CHANNELIZING DEVICES
	TYPE III BARRICADE
	ARROW PANEL

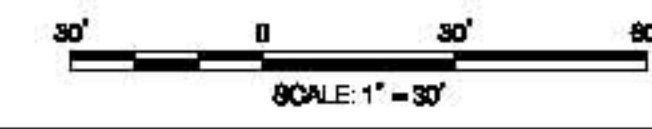

SHA STATE OF MARYLAND
DEPARTMENT OF TRANSPORTATION
STATE HIGHWAY ADMINISTRATION
HIGHWAY DESIGN DIVISION

BRAC INTERSECTION IMPROVEMENTS
MD. 355 & JONES BRIDGE ROAD



REVISIONS		SUGGESTED TRAFFIC CONTROL PLAN - PHASE 3	
		SCALE 1" = 30' ADVERTISED DATE 02/20/2010 CONTRACT NO. MD0925470	
		DESIGNED BY MJ	COUNTY MONTGOMERY
		DRAWN BY MJ	LOGMILE
		CHECKED BY MA	HORIZONTAL SCALE
		F.A.P. NO. SEE TITLE SHEET	VERTICAL SCALE
		DRAWING NO. TP-14 OF 18	SHEET NO. 88 OF 91

PLOTTED: Thursday, April 15, 2010 AT 12:46 PM
FILE: s:\3000\transportation\2767-08 brac-intersect\01 jones bridge ref\acad\pnt\2010\MD0925470.dgn

E 1284500
N 484750
TO MD. 187

E 1284500
N 485250

TO I-485

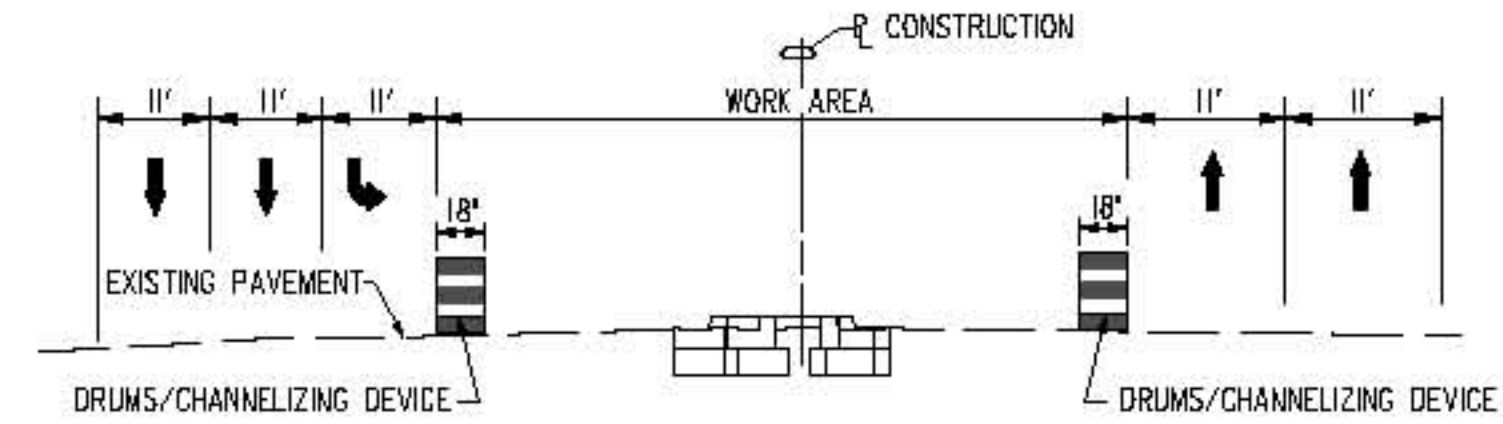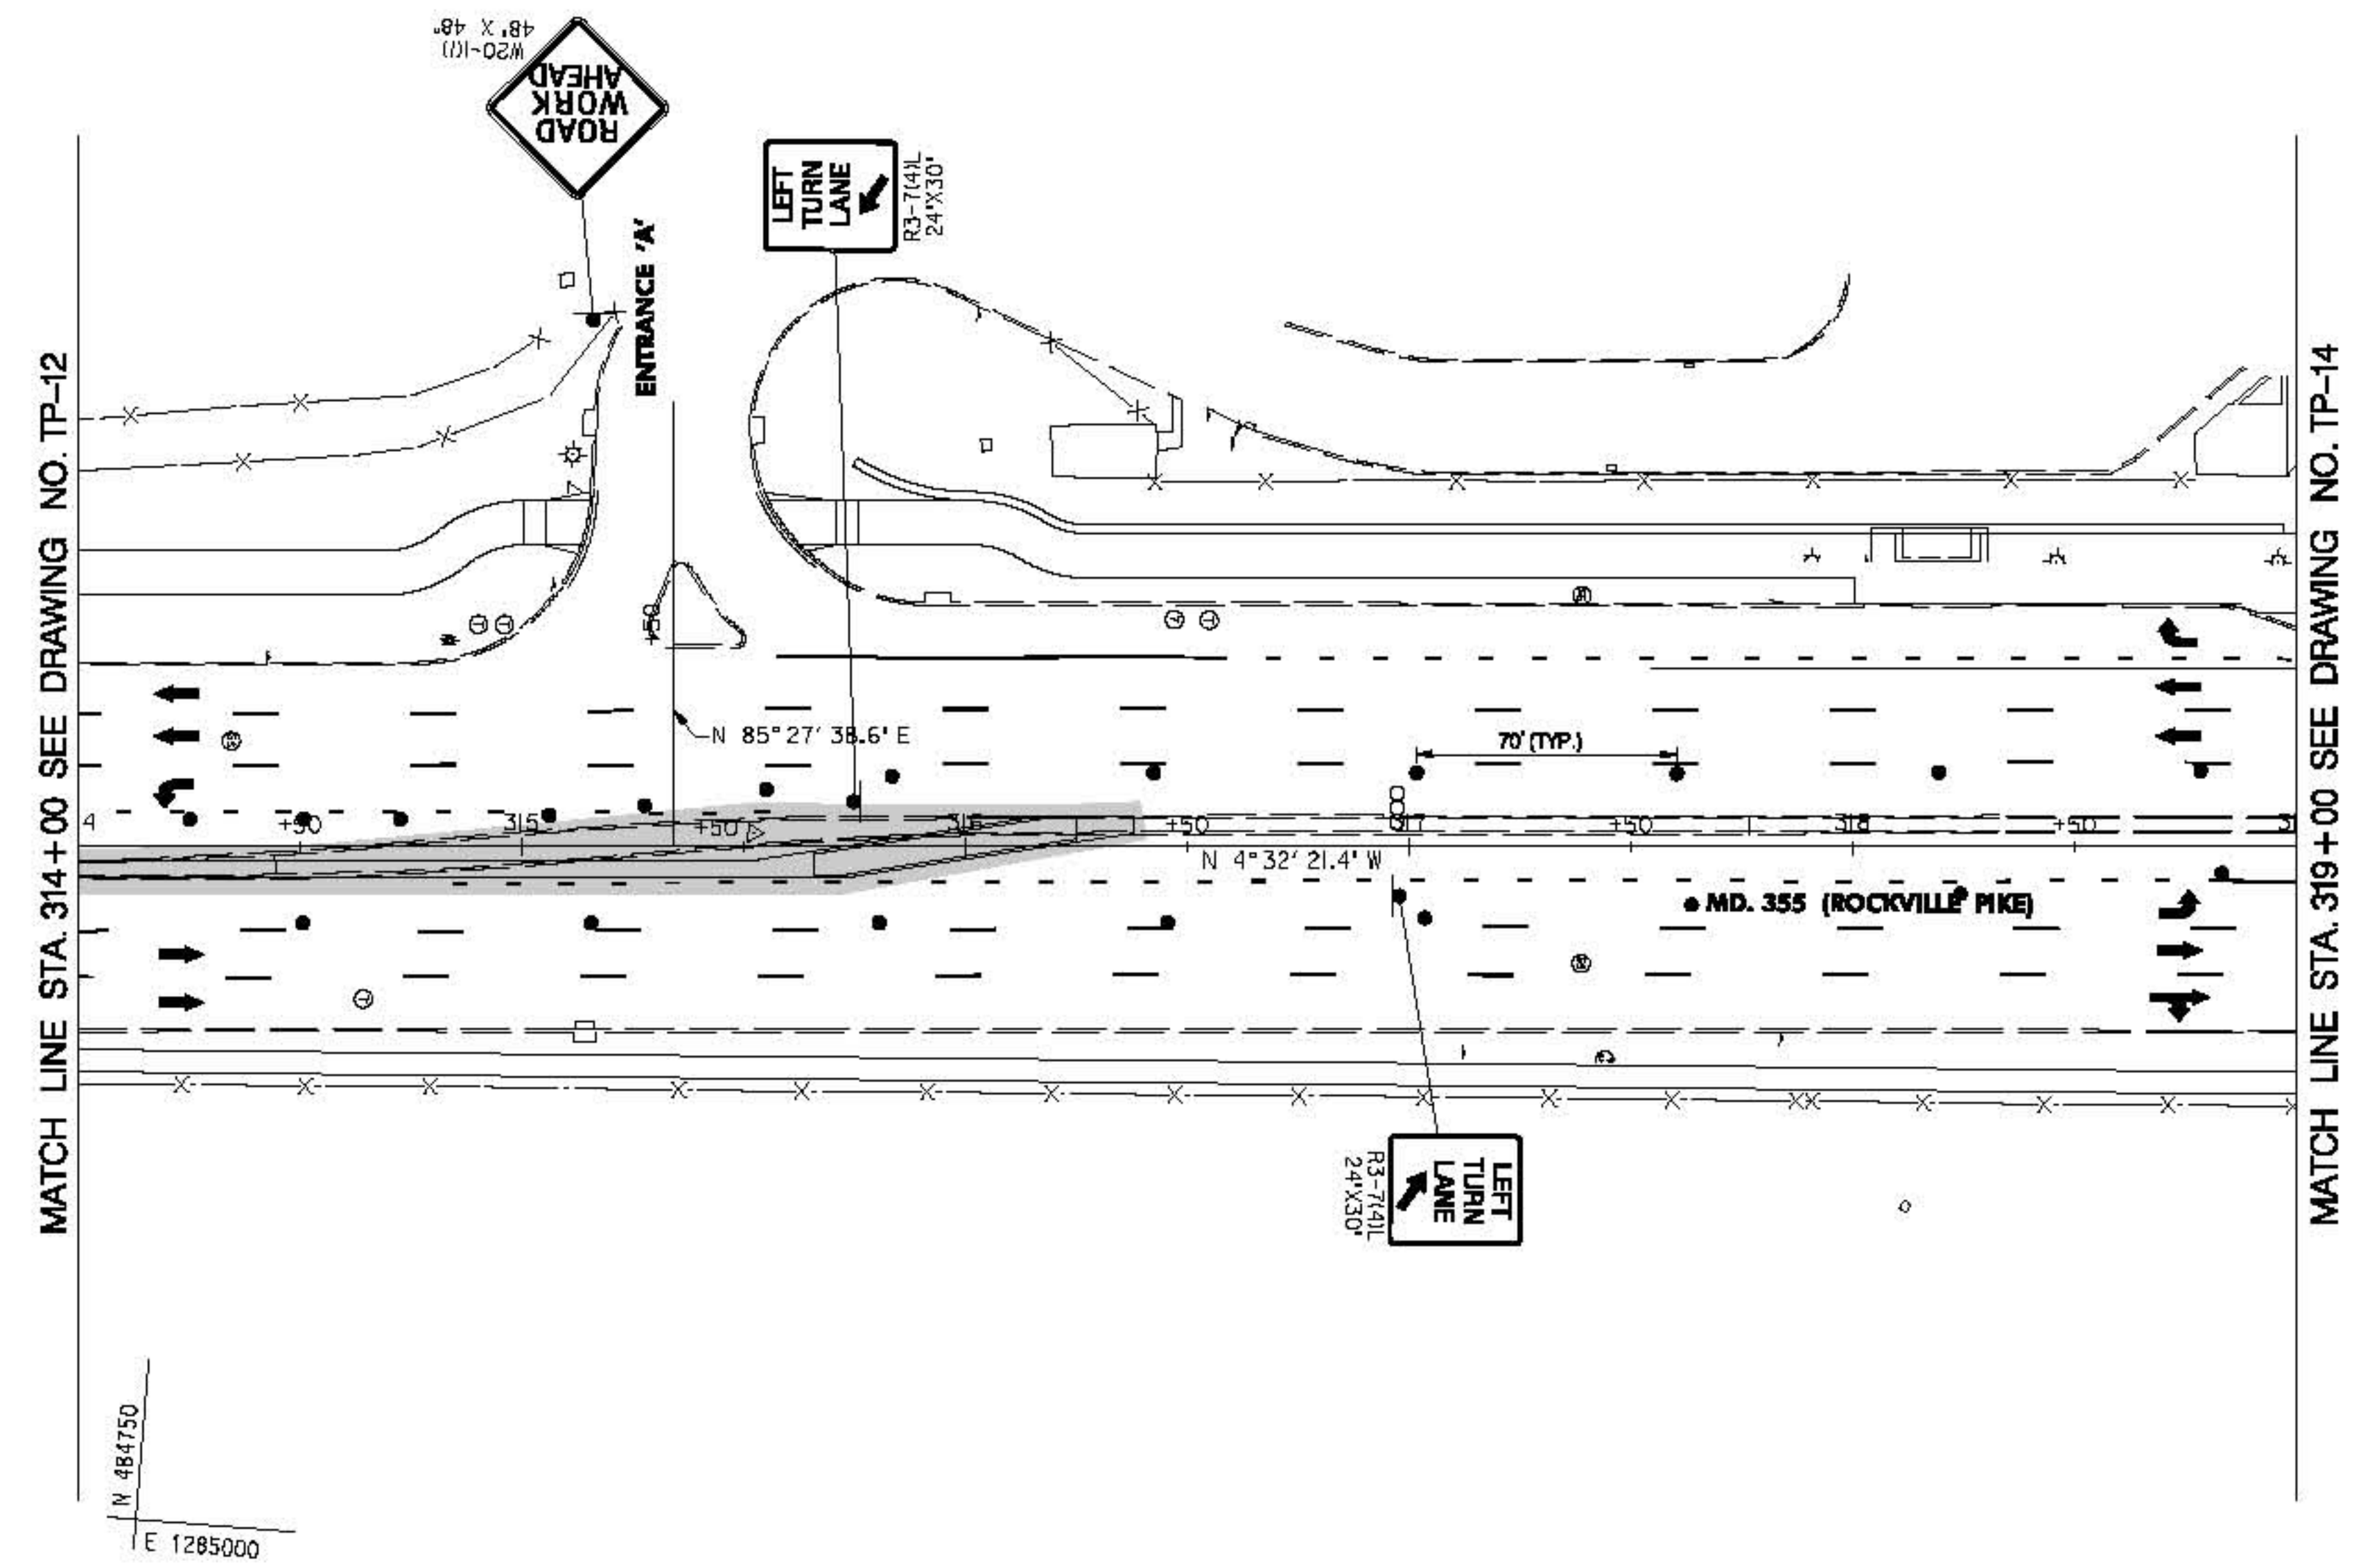

TYPICAL SECTION PHASE 3
STA. 314+00 TO STA. 316+50 (MD 355)



STATE OF MARYLAND
DEPARTMENT OF TRANSPORTATION
STATE HIGHWAY ADMINISTRATION
HIGHWAY DESIGN DIVISION

BRAC INTERSECTION IMPROVEMENTS
MD. 355 & JONES BRIDGE ROAD

SUGGESTED TRAFFIC CONTROL PLAN - PHASE 3

SCALE 1" = 30' ADVERTISED DATE 02/02/2010 CONTRACT NO. MD0925470

DESIGNED BY	MJ	COUNTY	MONTGOMERY
DRAWN BY	MJ	LOGMILE	
CHECKED BY	MA	HORIZONTAL SCALE	
F.A.P. NO.	SEE TITLE SHEET	VERTICAL SCALE	


DRAWING NO.	TP-15	OF	18	SHEET NO.	87	OF	91
-------------	-------	----	----	-----------	----	----	----

CENTURY
ENGINEERING
CONSULTING ENGINEERS - PLANNERS
10710 GILROY ROAD
HUNT VALLEY, MD 21031

Maryland Department of Transportation
State Highway Administration
Office of Highway Development
FINAL REVIEW SUBMITTAL
DATED APRIL 13, 2010

MOT LEGEND	
	WORK AREA
	TEMPORARY TRAFFIC SIGN
	DIRECTION OF TRAFFIC
	CHANNELIZING DEVICES
	TYPE III BARRICADE
	ARROW PANEL

30' 0 30' 60'
SCALE: 1" = 30'

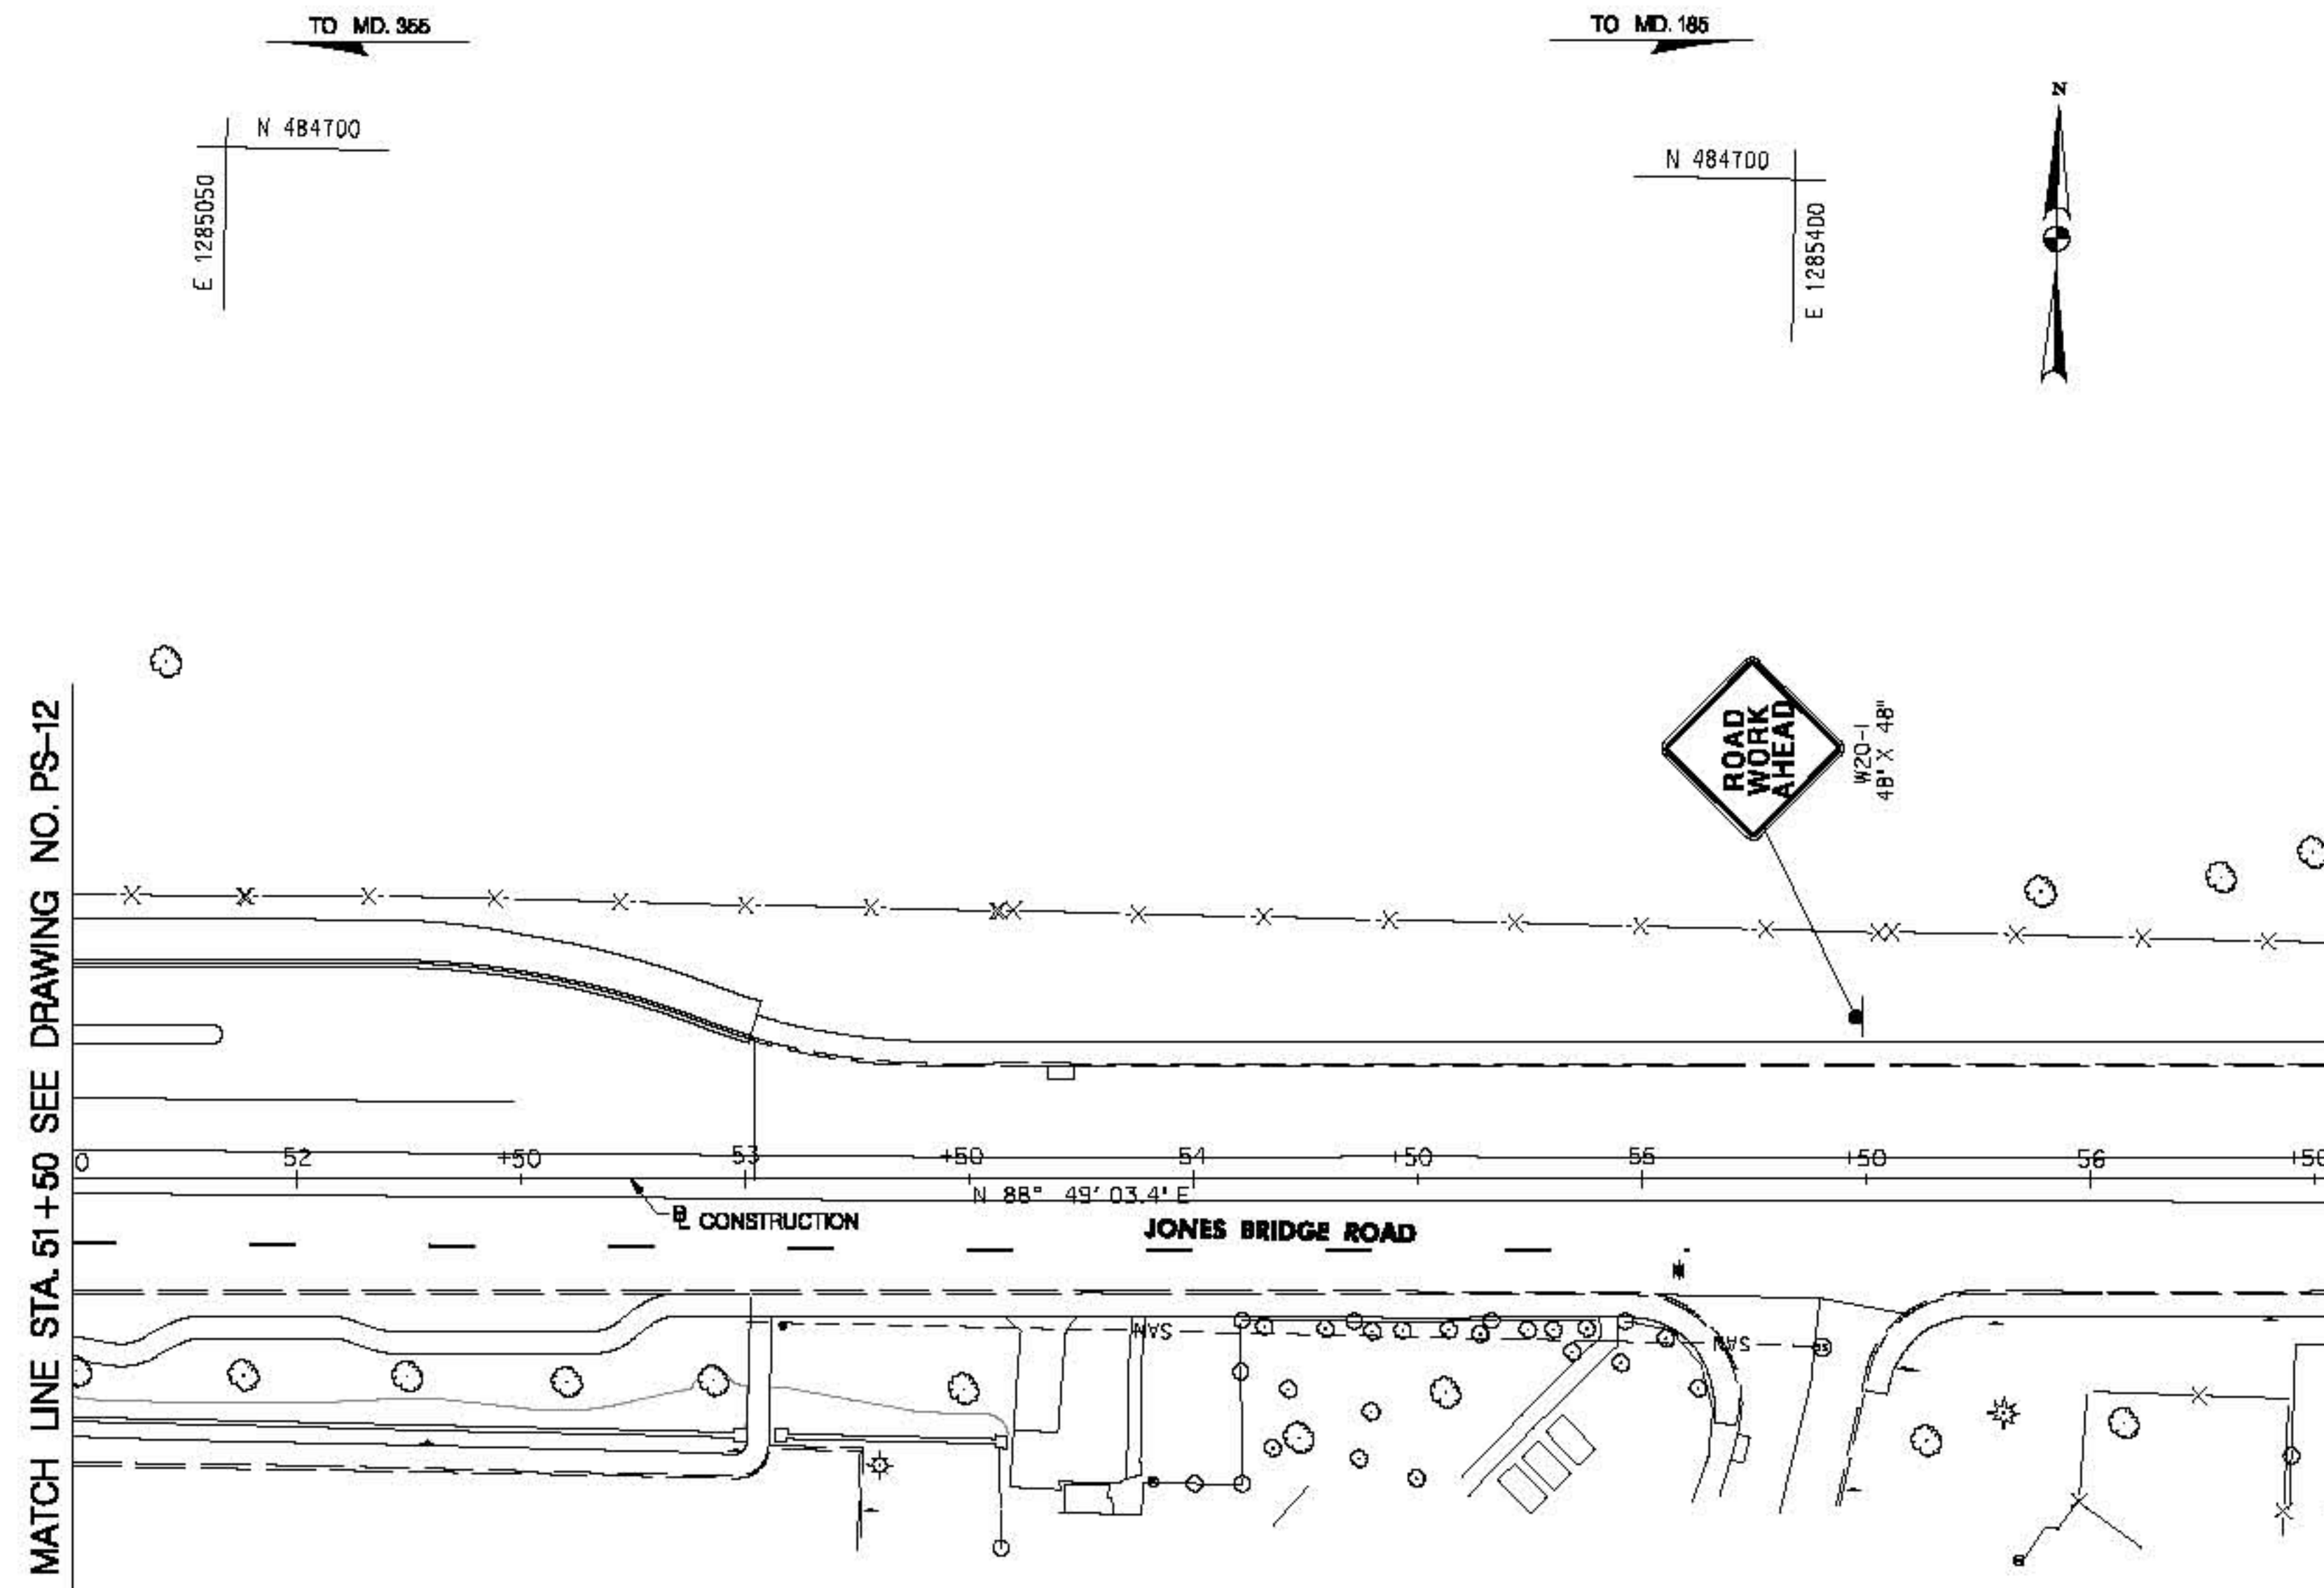

MATCH LINE STA. 51+50 SEE DRAWING NO. PS-12

TO MD. 365
N 484700
E 1285050

TO MD. 185
N 484700
E 1285400

E 1285050
N 484250

CENTURY
ENGINEERING
CONSULTING ENGINEERS - PLANNERS
10710 GILROY ROAD
HUNT VALLEY, MD 21031

Maryland Department of Transportation
State Highway Administration
Office of Highway Development
FINAL REVIEW SUBMITTAL
DATED APRIL 13, 2010

30' 0 30' 90'
SCALE: 1" = 30'



MOT LEGEND	
	WORK AREA
	TEMPORARY TRAFFIC SIGN
	DIRECTION OF TRAFFIC
	CHANNELIZING DEVICES
	TYPE III BARRICADE
	ARROW PANEL

SHA STATE OF MARYLAND
DEPARTMENT OF TRANSPORTATION
STATE HIGHWAY ADMINISTRATION
HIGHWAY DESIGN DIVISION

BRAC INTERSECTION IMPROVEMENTS
MD. 365 & JONES BRIDGE ROAD

REVISIONS	SUGGESTED TRAFFIC CONTROL PLAN - PHASE 3	
	SCALE 1" = 30' ADVERTISED DATE 02/20/2010 CONTRACT NO. MD0925470	
	DESIGNED BY MJ	COUNTY MONTGOMERY
	DRAWN BY MJ	LOGMILE
	CHECKED BY MA	HORIZONTAL SCALE
	F.A.P. NO. SEE TITLE SHEET	VERTICAL SCALE
	DRAWING NO. TP-17 OF 18	SHEET NO. 89 OF 91

PLOTTED: Thursday, April 15, 2010 AT 12:47 PM
FILE: s:\3000\transportation\2767-08 brac-intersect\ Jones bridge ref\acad\pnt\PS05_M0925470.dgn

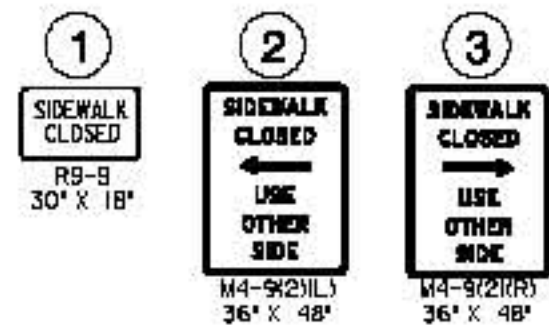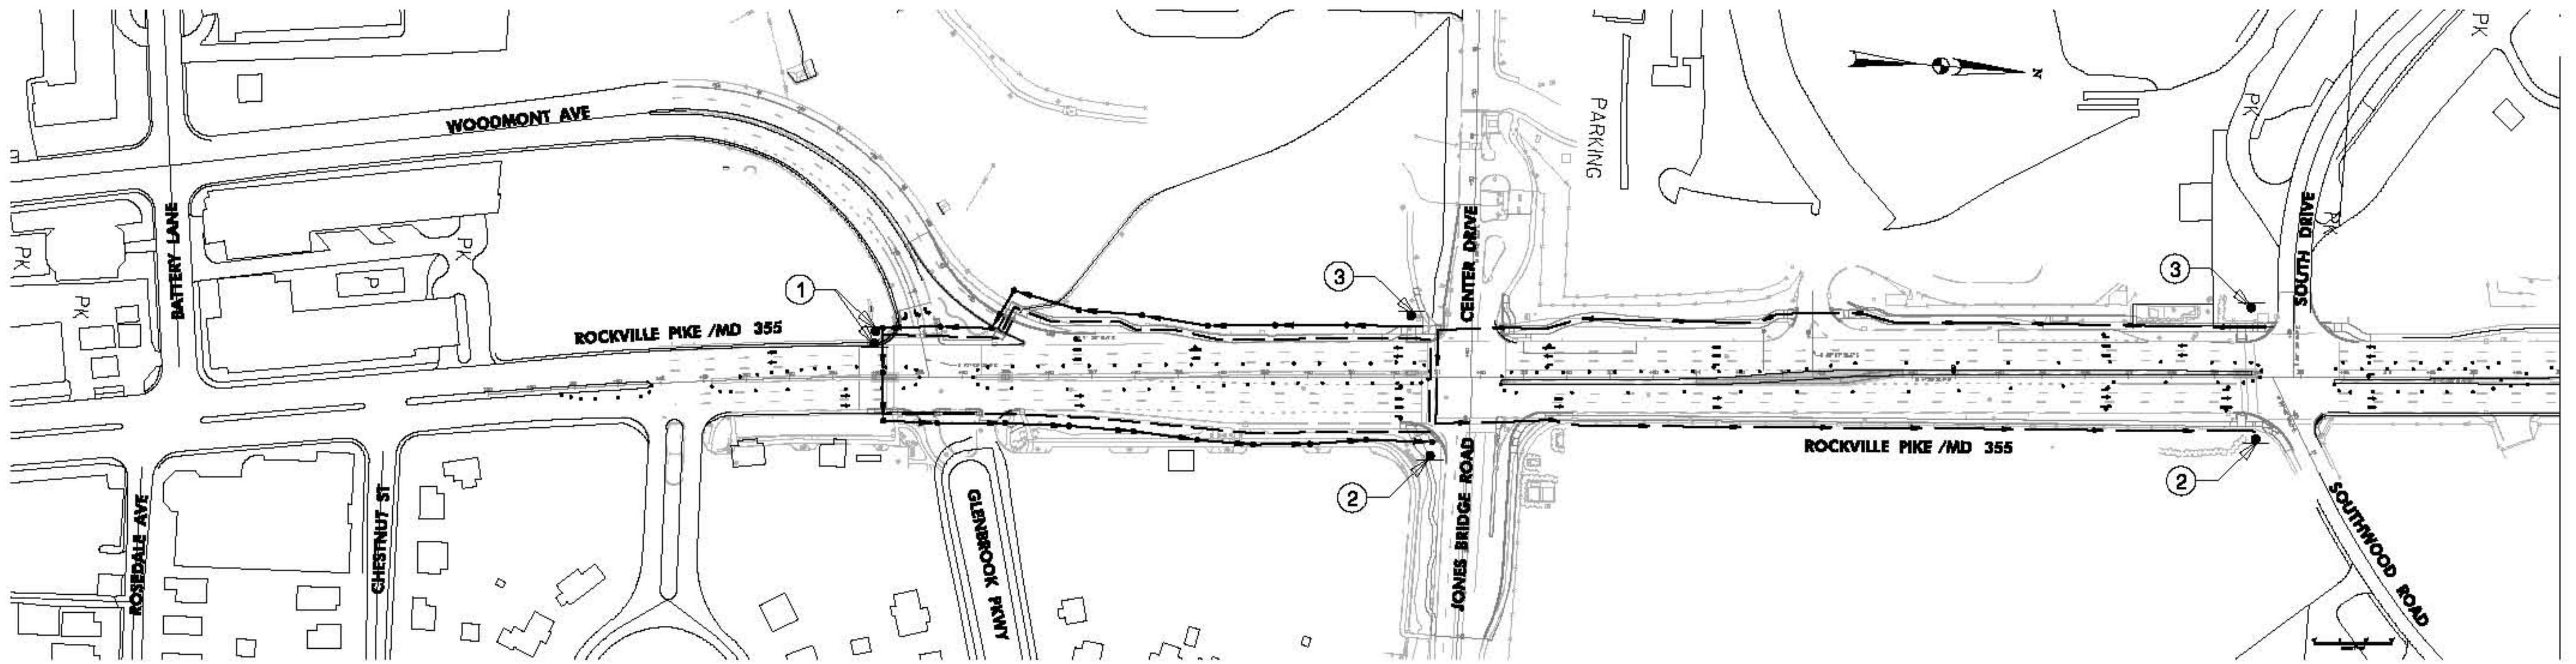

NOTE:
PLACE ALL SIGNS ON DETECTABLE BARRICADE

PEDESTRIAN MOT LEGEND

- PEDESTRIAN PATH FOR INTERSECTION AT WOODMONT AVE /MD 355
- PEDESTRIAN PATH FOR INTERSECTION AT JONES BRIDGE ROAD /MD 355
- PEDESTRIAN PATH FOR INTERSECTION AT SOUTHWOOD ROAD /MD 355

SIGN NUMBER **3 A** STAGE THAT CORRESPONDS WITH THE MOT PHASE

CENTURY
ENGINEERING
CONSULTING ENGINEERS - PLANNERS
10710 GILROY ROAD
HUNT VALLEY, MD 21031

Maryland Department of Transportation
State Highway Administration
Office of Highway Development
FINAL REVIEW SUBMITTAL
DATED APRIL 13, 2010

MOT LEGEND	
	WORK AREA
	TEMPORARY TRAFFIC SIGN SIGN FACE
	DIRECTION OF TRAFFIC
	CHANNELIZING DEVICES
	TYPE III BARRICADE
	ARROW PANEL



STATE OF MARYLAND
DEPARTMENT OF TRANSPORTATION
STATE HIGHWAY ADMINISTRATION
HIGHWAY DESIGN DIVISION

BRAC INTERSECTION IMPROVEMENTS
MD. 355 & JONES BRIDGE ROAD

PEDESTRIAN MOT PLAN - PHASE 3

SCALE 1" = 100' ADVERTISED DATE _____ CONTRACT NO. MD0925470

DESIGNED BY ML COUNTY MONTGOMERY
DRAWN BY ML LOGMILE _____
CHECKED BY MA HORIZONTAL SCALE _____
F.A.P. NO. SEE TITLE SHEET VERTICAL SCALE _____

DRAWING NO. TP-18 OF 16 SHEET NO. 40 OF 51

PLOTTED: Thursday, April 15, 2010 AT 10:10 PM
FILE: s:\3000\transportation\2767-08 brac-im2005-03 jones bridge rd\acad\pnt-PDR_M0305.Dgn

BY: maujohnson

LANDSCAPE LEGEND

- Major Deciduous Tree
- Minor Deciduous Tree/Flowering Tree
- Evergreen Tree
- Shrub
- Perennial Bed
- Existing Significant Tree to Remain
- Existing Tree to be Removed
- Tree Protection Fence
- Critical Root Zone

PLANT SCHEDULE (THIS SHEET)

SYMBOL	QUANTITY	BOTANICAL NAME	COMMON NAME	SIZE	ROOT	SPACING/REMARKS
DR	4	Quercus rubra	Northern Red Oak	2' Cal.	B & B	As Shown, Limb to 6'
PAB	2	Platanus x acerifolia 'Bloodgood'	London Planetree	2' Cal.	B & B	As Shown, Limb to 6'
LAC	1	Laburnum anagyroides 'Columnaris'	Columnar Goldenchain	2' Cal.	B & B	As Shown
INRS	3	Ilex 'Nellie R. Stevens'	Nellie R. Stevens Holly	8' Hgt.	B & B	As Shown

LIMIT OF WORK
CONTR. NO. MO5935470
WOODMONT AVENUE
STA. 42+37

THIS SHEET FOR PLANTING PURPOSES ONLY

SHA

STATE OF MARYLAND
DEPARTMENT OF TRANSPORTATION
STATE HIGHWAY ADMINISTRATION
LANDSCAPE ARCHITECTURE DIVISION

BRAC INTERSECTION IMPROVEMENTS
MD. ROUTE 355 AT JONES BRIDGE ROAD

LANDSCAPE PLAN

SCALE AS SHOWN, ADVERTISED DATE <AD DATE> CONTRACT NO. MO6285470

DESIGNED BY CSD COUNTY MONTGOMERY
DRAWN BY CSD LOGMILE
CHECKED BY JRP
F.A.P. NO. SEE TITLE SHEET

DRAWING NO. LD-01 OF 07 SHEET NO. 58 OF 91

PLOTTED: Thursday, April 03, 2014 AT 02:24 PM
FILE: I:\pwworking\01862899\LD-01\LD-01.dwg

LIMIT OF WORK
MO5935470
CENTER DRIVE
STA. 62+80

LIMIT OF WORK
MO5935470
CENTER DRIVE
STA. 62+90

PLANT SCHEDULE (THIS SHEET)						
SYMBOL	QUANTITY	BOTANICAL NAME	COMMON NAME	SIZE	ROOT	SPACING/REMARKS
QR	4	Quercus rubra	Northern Red Oak	2" Cal.	B & B	As Shown, Limb to 6'
ARRS	6	Acer rubrum 'Red Sunset'	Red Sunset Maple	2" Cal.	B & B	As Shown, Limb to 6'
CVCC	7	Crataegus viridis 'Crimson Cloud'	Winter King Hawthorn	1.5" Cal.	B & B	As Shown
LAC	4	Laburnum anagyroides 'Columnaris'	Columnar Goldenchain	2" Cal.	B & B	As Shown
LIN	1	Lagerstroemia Indica 'Natchez'	Natchez Crapemyrtle	8' Hgt.	Cont.	As Shown, Multi-stem
SJLP	58	Spiraea japonica 'Little Princess'	Little Princess Spiraea	#3	Cont.	24' o.c.
PVS	44	Panicum virgatum 'Shenandoah'	Shenandoah Switchgrass	#1	Cont.	24' o.c.
LMBB	1221	Liriope muscari 'Big Blue'	Big Blue Liriope	SP #4	Cont.	12' o.c.

ADDITIONAL QUANTITIES (THIS SHEET)	
CONSTRUCTING PLANTING BEDS	241 SY

LANDSCAPE LEGEND

- Major Deciduous Tree
- Minor Deciduous Tree/Flowering Tree
- Evergreen Tree
- Shrub
- Perennial Bed
- Existing Significant Tree to Remain
- Existing Tree to be Removed
- Tree Protection Fence
- Critical Root Zone


SHA STATE OF MARYLAND
DEPARTMENT OF TRANSPORTATION
STATE HIGHWAY ADMINISTRATION
LANDSCAPE ARCHITECTURE DIVISION

BRAC INTERSECTION IMPROVEMENTS
MD. ROUTE 366 AT JONES BRIDGE ROAD


REVISIONS	LANDSCAPE PLAN	
	SCALE AS SHOWN, ADVERTISED DATE <AD DATE>, CONTRACT NO. MO6282470	
	DESIGNED BY CSD	COUNTY MONTGOMERY
	DRAWN BY CSD	LOGMILE
	CHECKED BY JRP	
	F.A.P. NO. SEE TITLE SHEET	
	DRAWING NO. LD-02 OF 07	SHEET NO. 57 OF 91

PLOTTED: Thursday, April 08, 2010 AT 02:26 PM
FILE: I:\pwworking\shd\2009\LD-02-03\LD-02-03.dgn

THIS SHEET FOR PLANTING PURPOSES ONLY

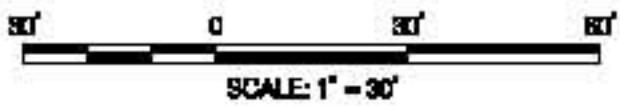

BY: CDalton5

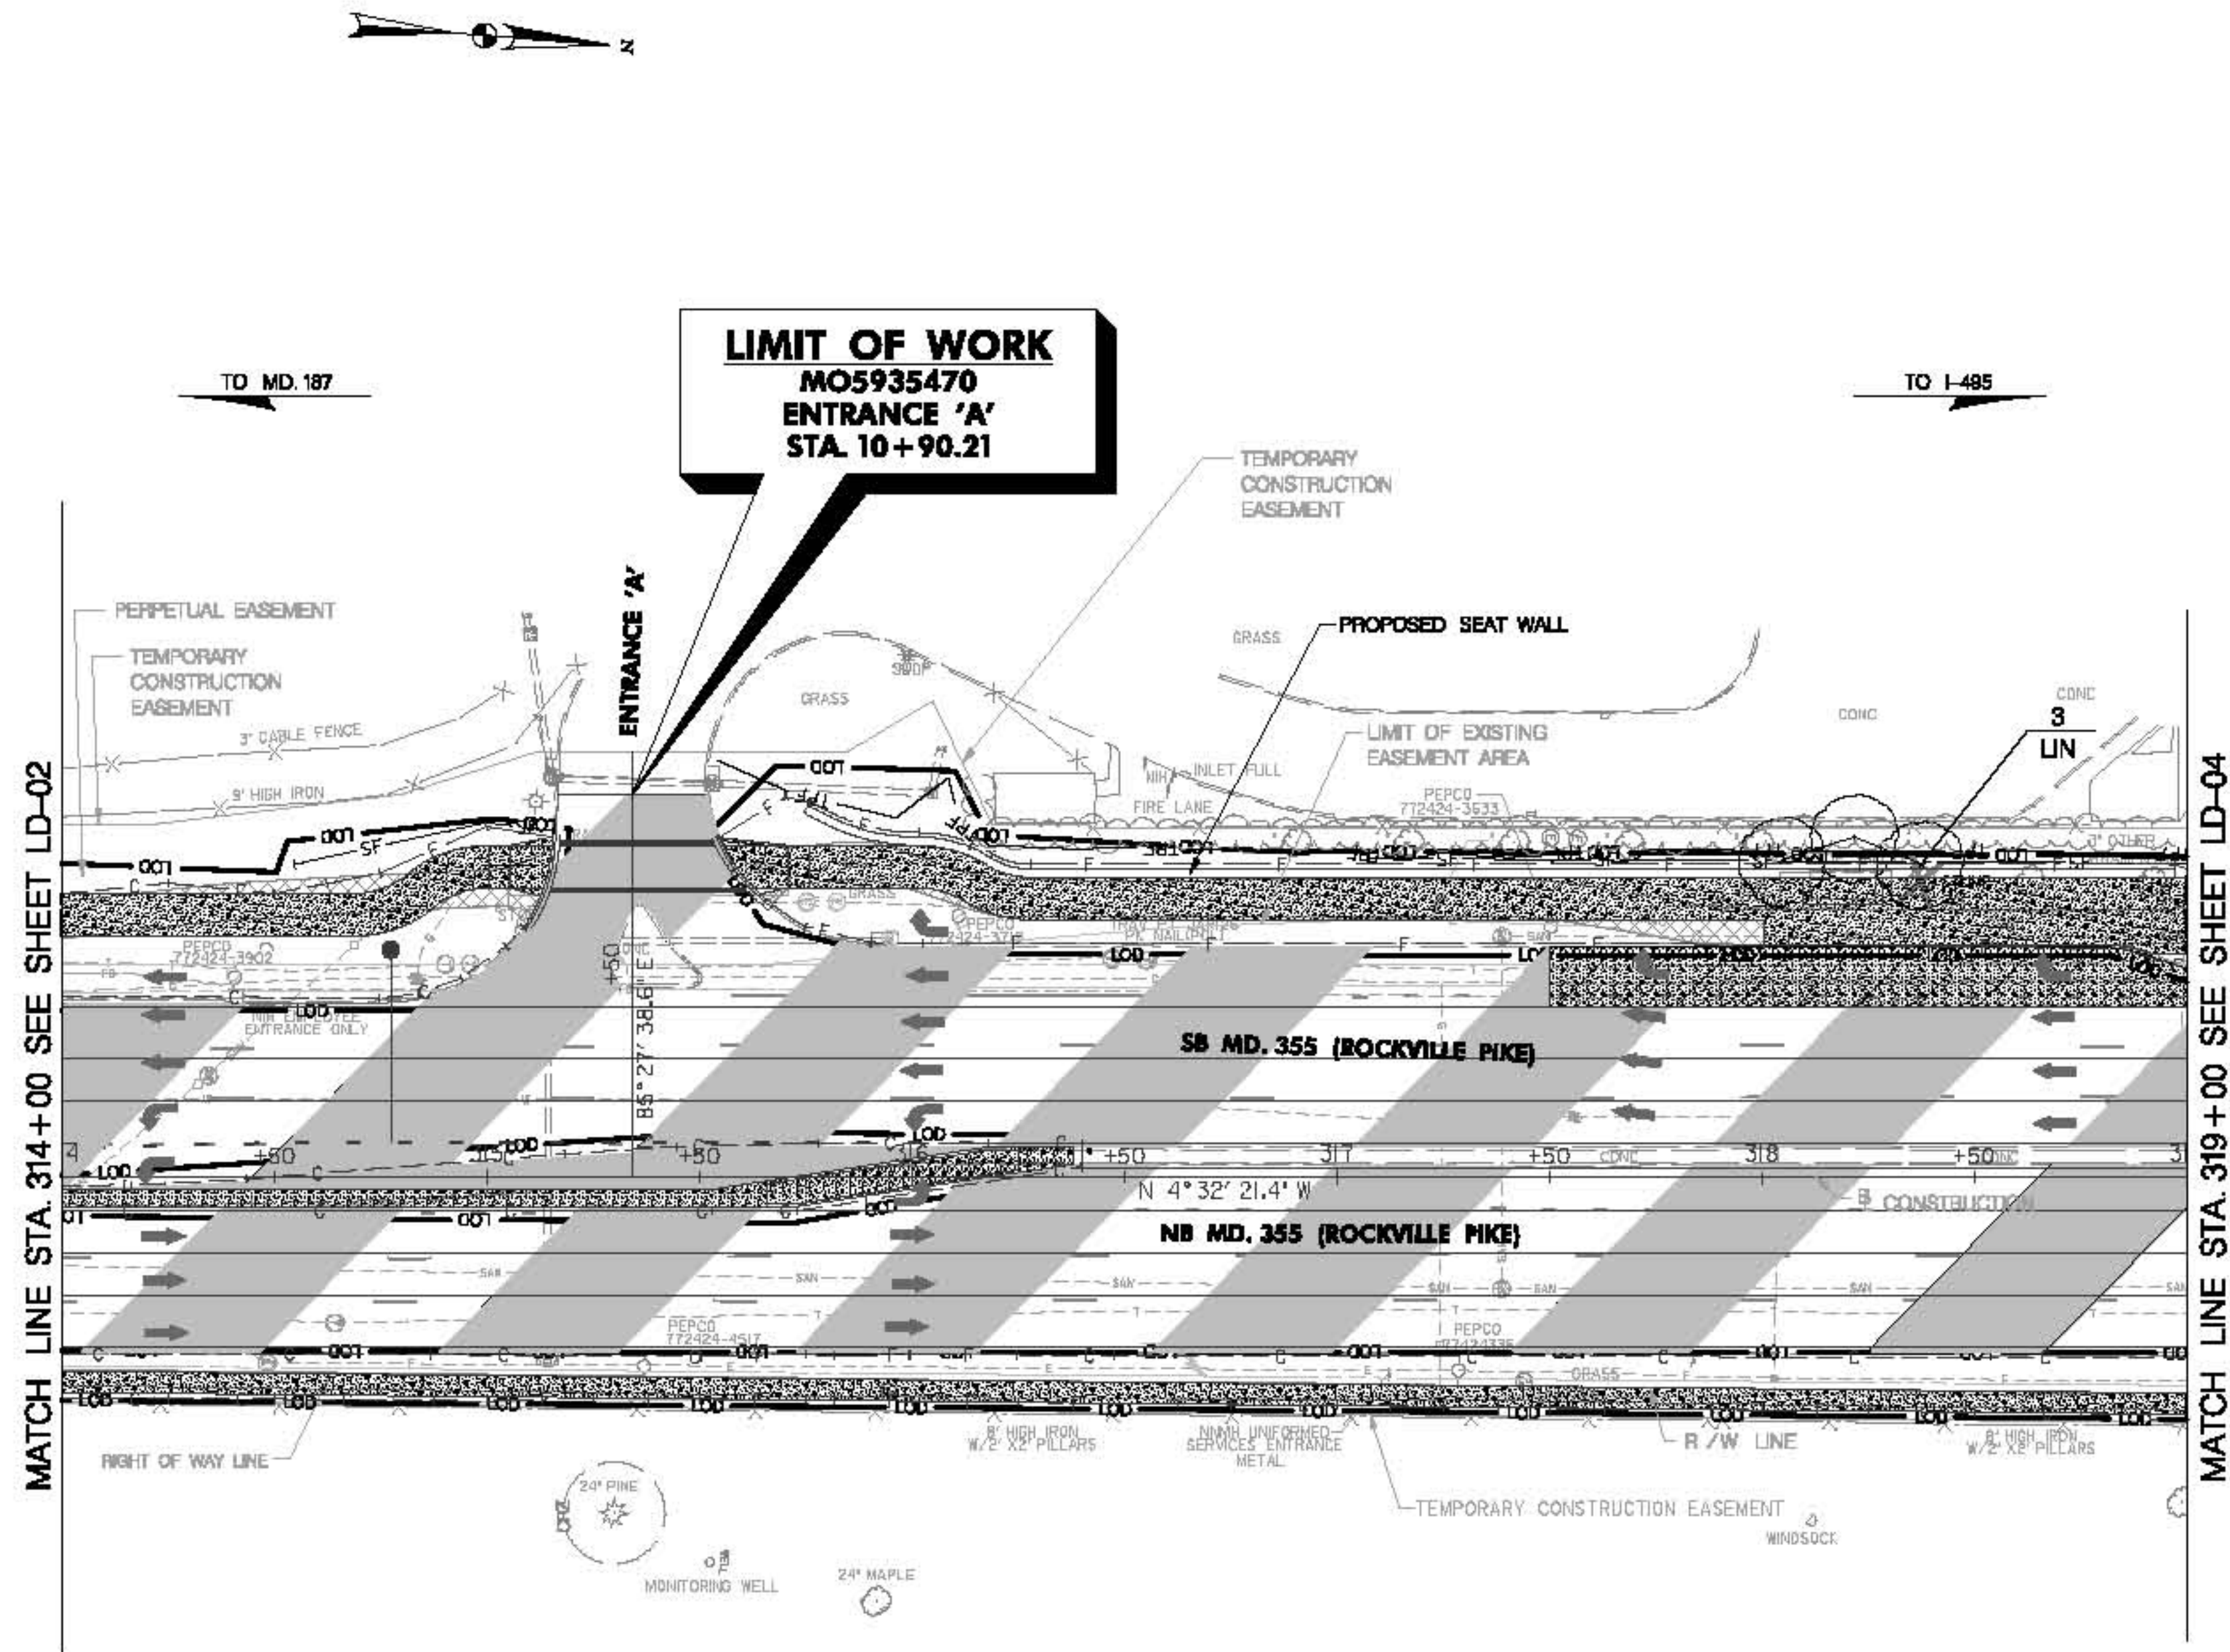

LANDSCAPE LEGEND

- Major Deciduous Tree
- Minor Deciduous Tree/Flowering Tree
- Evergreen Tree
- Shrub
- Perennial Bed
- Existing Significant Tree to Remain
- Existing Tree to be Removed
- Tree Protection Fence
- Critical Root Zone

PLANT SCHEDULE (THIS SHEET)						
SYMBOL	QUANTITY	BOTANICAL NAME	COMMON NAME	SIZE	ROOT	SPACING/REMARKS
LIN	3	Lagerstroemia Indica 'Natchez'	Natchez Crapemyrtle	8' Hgt.	Cont.	As Shown, Multi-stem



STATE OF MARYLAND
DEPARTMENT OF TRANSPORTATION
STATE HIGHWAY ADMINISTRATION
LANDSCAPE ARCHITECTURE DIVISION

BRAC INTERSECTION IMPROVEMENTS
MD. ROUTE 355 AT JONES BRIDGE ROAD

REVISIONS		LANDSCAPE PLAN	
		SCALE AS SHOWN, ADVERTISED DATE <AD DATE>, CONTRACT NO. MO6285470	
		DESIGNED BY CSD	COUNTY MONTGOMERY
		DRAWN BY CSD	LOGMILE
		CHECKED BY JRP	
		F.A.P. NO. SEE TITLE SHEET	
		DRAWING NO. LD-03 OF 07	SHEET NO. 58 OF 91


THIS SHEET FOR PLANTING PURPOSES ONLY



BY: CDatons



BY: CDalton5 -

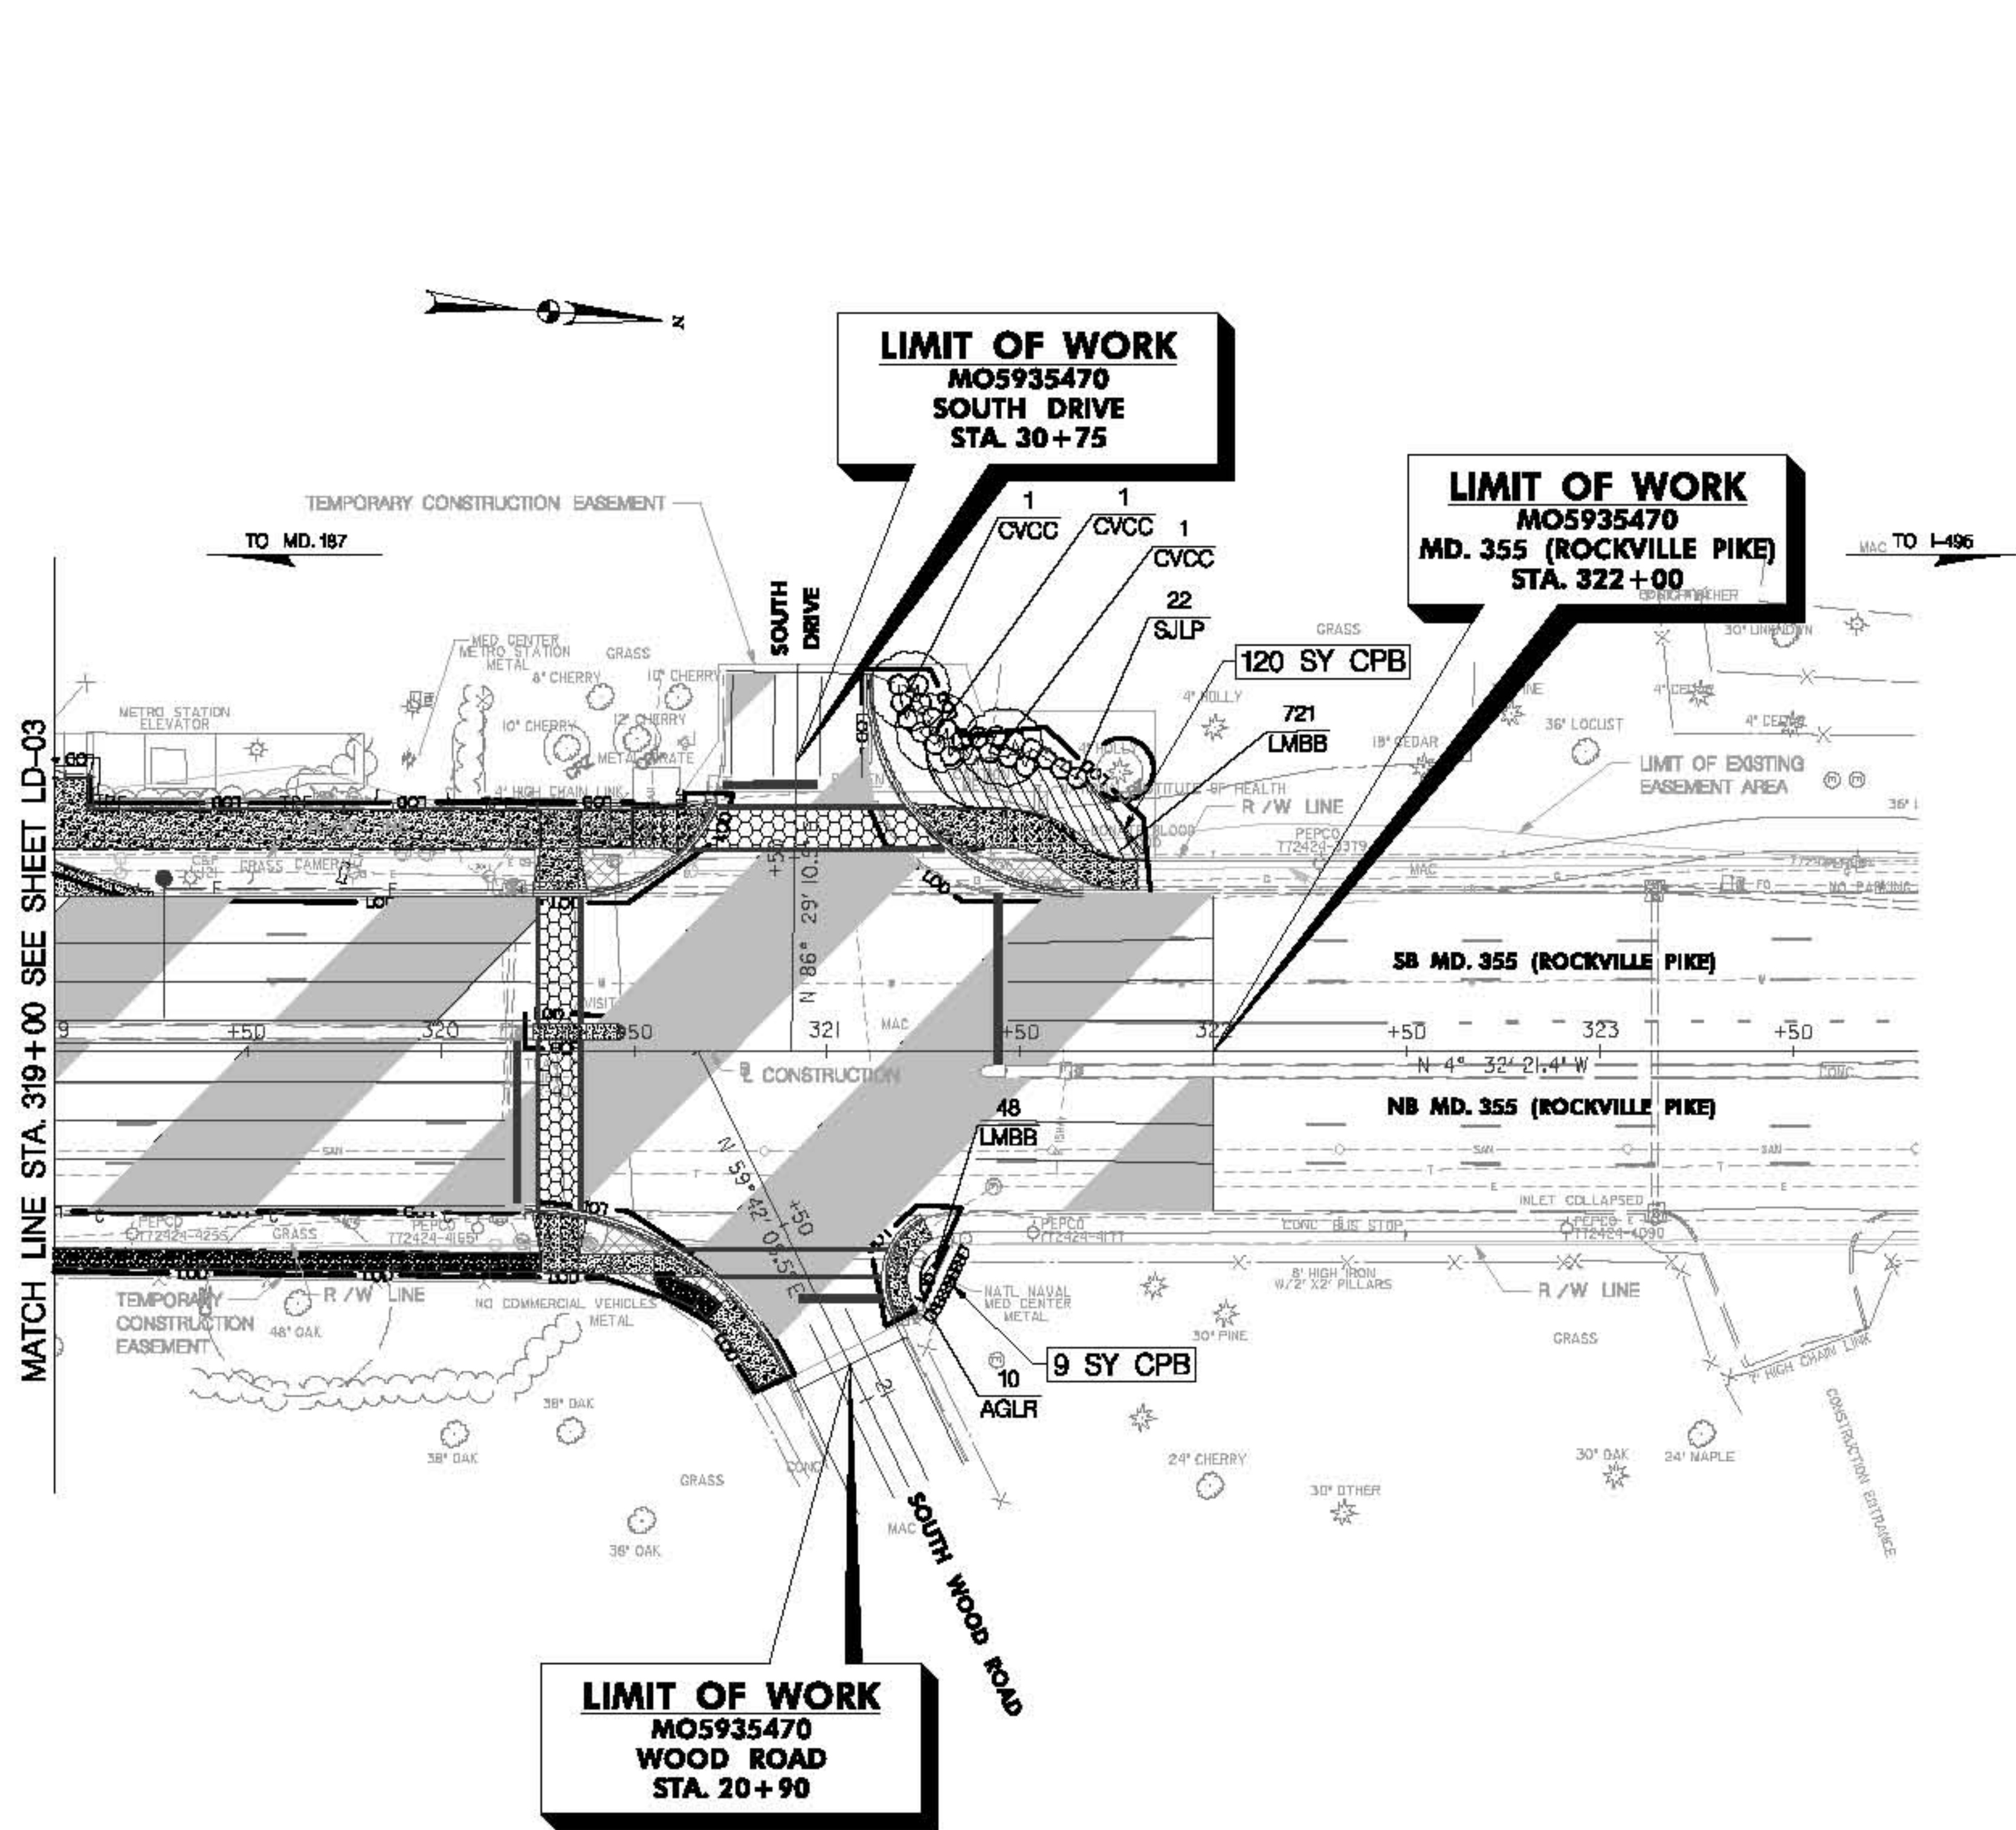

LANDSCAPE LEGEND

- Major Deciduous Tree
- Minor Deciduous Tree/Flowering Tree
- Evergreen Tree
- Shrub
- Perennial Bed
- Existing Significant Tree to Remain
- Existing Tree to be Removed
- Tree Protection Fence
- Critical Root Zone

PLANT SCHEDULE (THIS SHEET)

SYMBOL	QUANTITY	BOTANICAL NAME	COMMON NAME	SIZE	ROOT	SPACING/REMARKS
CVCC	3	Crataegus viridis 'Crimson Cloud'	Winter King Hawthorn	1.5' Cal.	B & B	As Shown
AGLR	10	Abelia x grandiflora 'Little Richard'	Little Richard Abelia	#3	Cont.	24' o.c.
SLP	22	Spiraea japonica 'Little Princess'	Little Princess Spiraea	#3	Cont.	24' o.c.
LMBB	769	Liriope muscari 'Big Blue'	Big Blue Liriope	SP #4	Cont.	12' o.c.

ADDITIONAL QUANTITIES (THIS SHEET)

CONSTRUCTING PLANTING BEDS 129 SY



THIS SHEET FOR PLANTING PURPOSES ONLY



STATE OF MARYLAND
DEPARTMENT OF TRANSPORTATION
STATE HIGHWAY ADMINISTRATION
LANDSCAPE ARCHITECTURE DIVISION

BRAC INTERSECTION IMPROVEMENTS
MD. ROUTE 355 AT JONES BRIDGE ROAD

REVISIONS

LANDSCAPE PLAN

SCALE AS SHOWN ADVERTISED DATE <AD DATE> CONTRACT NO. MO6282470

DESIGNED BY CSD COUNTY MONTGOMERY
DRAWN BY CSD LOGMILE
CHECKED BY JRP
F.A.P. NO. SEE TITLE SHEET

DRAWING NO. LD-04 OF 07 SHEET NO. 59 OF 91

PLOTTED: Thursday, April 08, 2010 AT 02:28 PM
FILE: T:\pwworking\MDOT\BRAC\LD-04-MD6282470.dgn

