




MIDCOUNTRY CORRIDOR STUDY (MCS)

DEPARTMENT OF TRANSPORTATION



Alternative 8 - Master Plan Alignment truncated at Watkins Mill Road

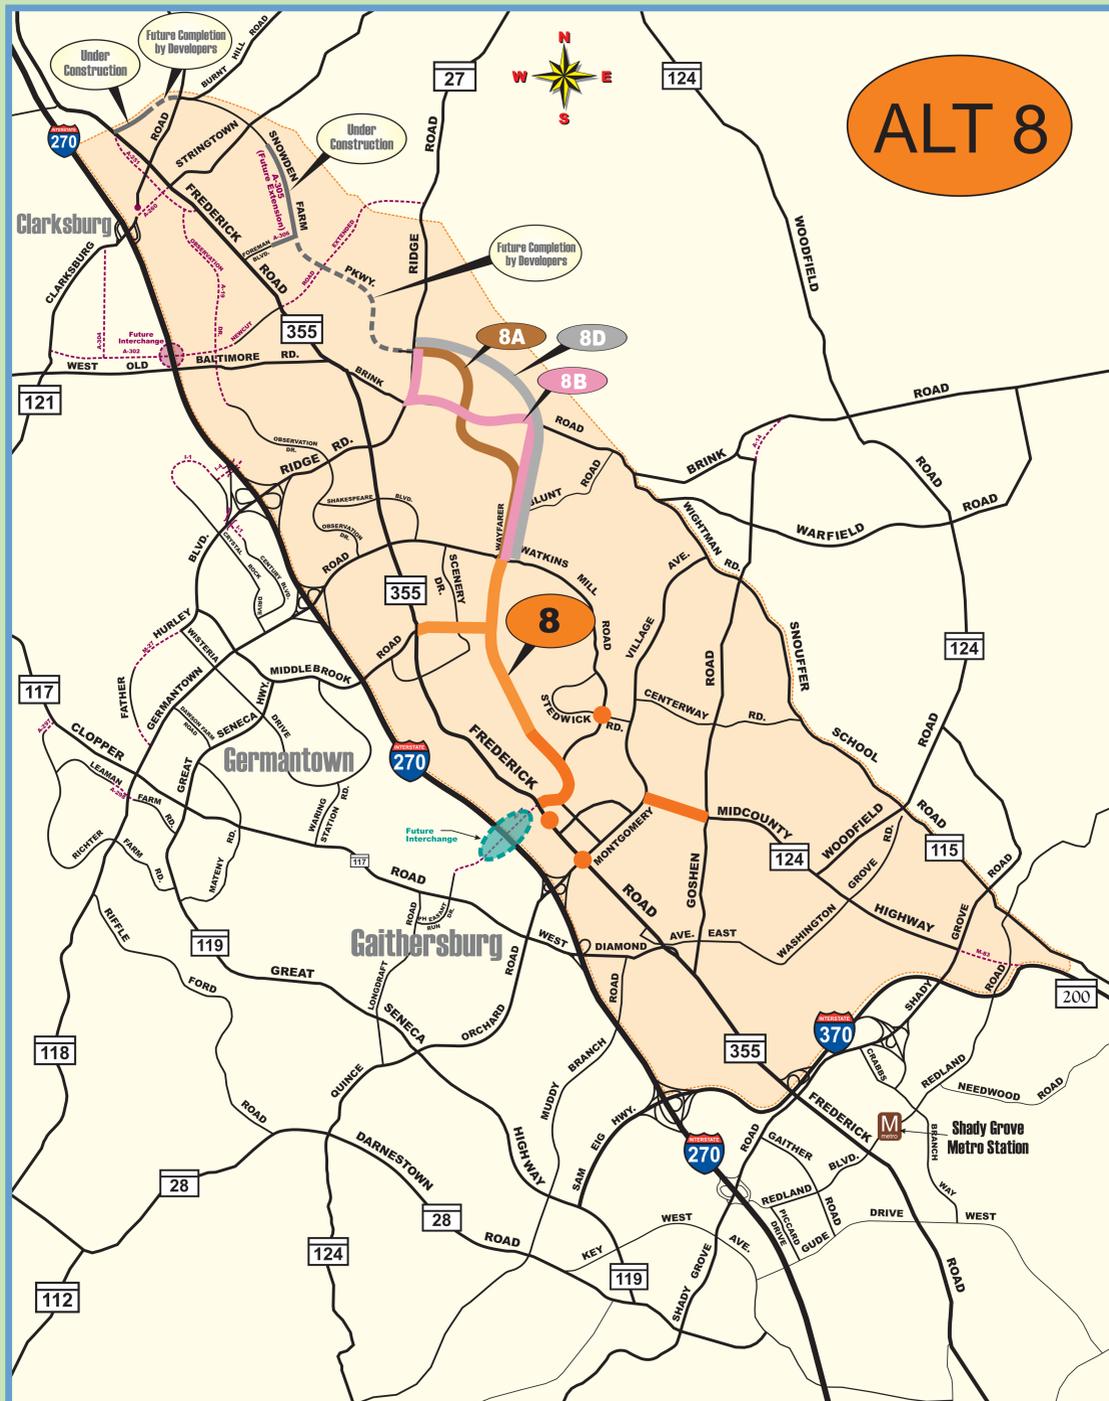

Description:

- Construct the Midcounty Highway Master Plan Alignment as a 4-lane divided highway from Ridge Road to Watkins Mill Road.
- Construct one of three Northern Terminus Options (A, B, or D) as a 4-lane divided highway.
- Construct intersection improvements along Watkins Mill Road and MD 355.
- Widen existing Midcounty Highway to 6-lane divided highway between Goshen Road and Montgomery Village Avenue.
- Widen Middlebrook Road to a 4-lane divided highway from Midcounty Highway to MD 355.

Typical Sections:

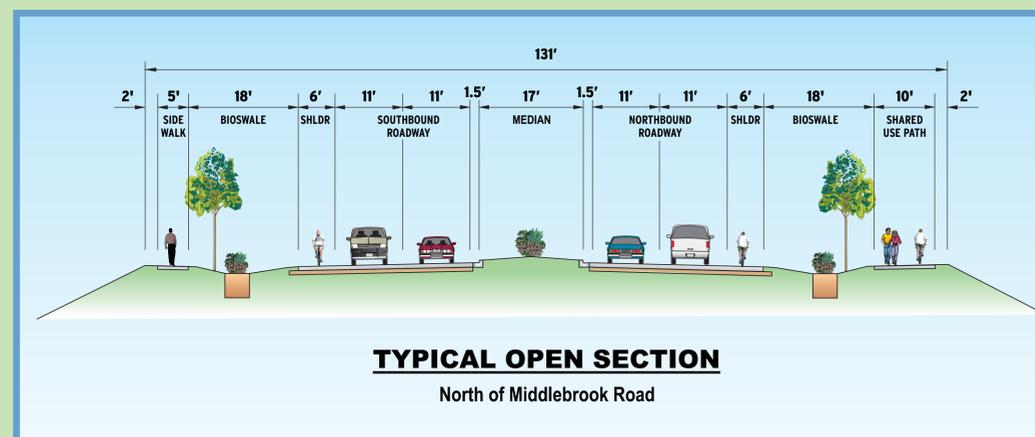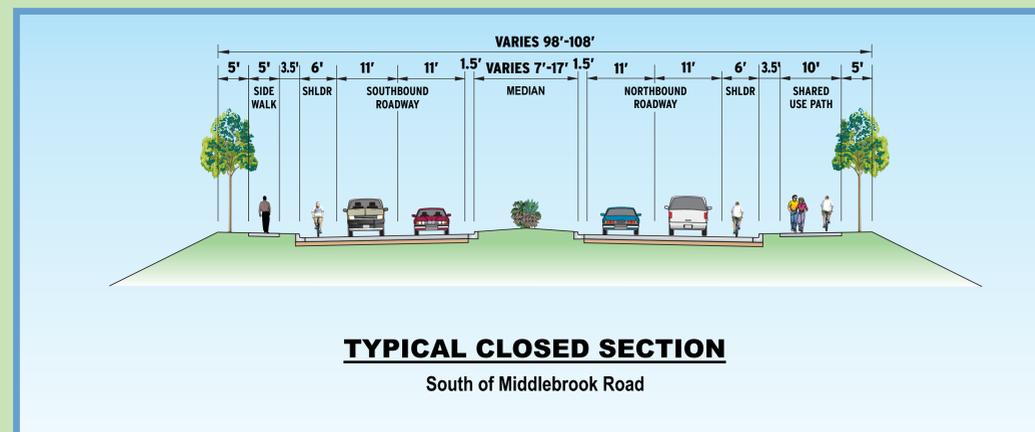

MONTGOMERY COUNTY DEPARTMENT OF TRANSPORTATION

<http://www.montgomerycountymd.gov/midcountycorridorstudy>

