



# Alternative 4 Typical Sections

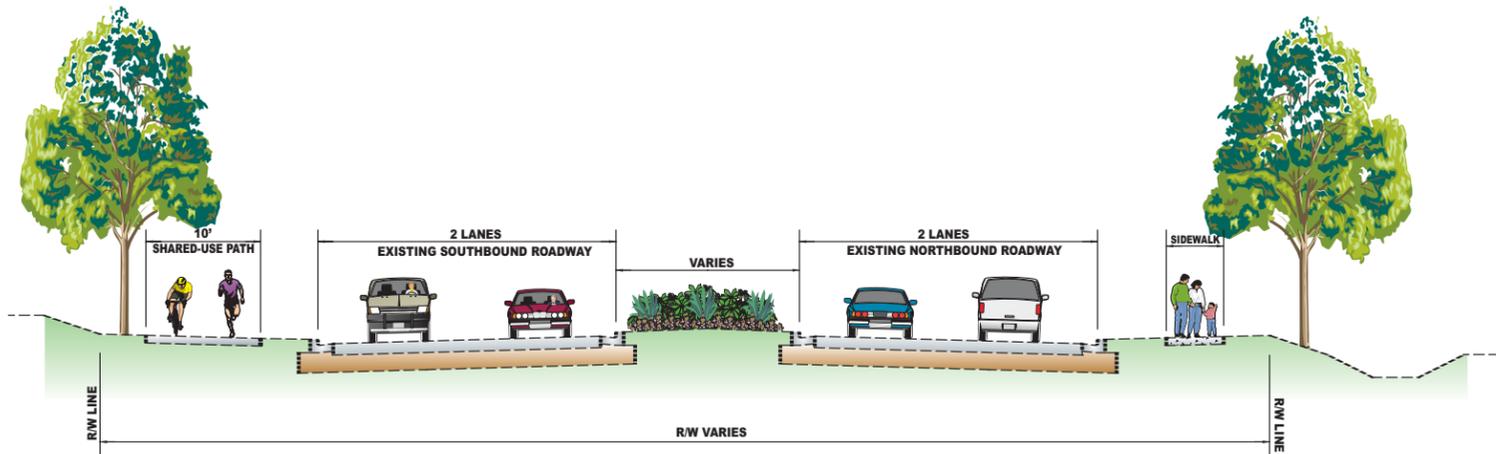


**GOSHEN ROAD TYPICAL SECTION**  
FROM MIDCOUNTY HIGHWAY TO WIGHTMAN ROAD

\*NOTE: SECTION SHOWN IS PROPOSED FOR  
GOSHEN ROAD IMPROVEMENTS PROJECT

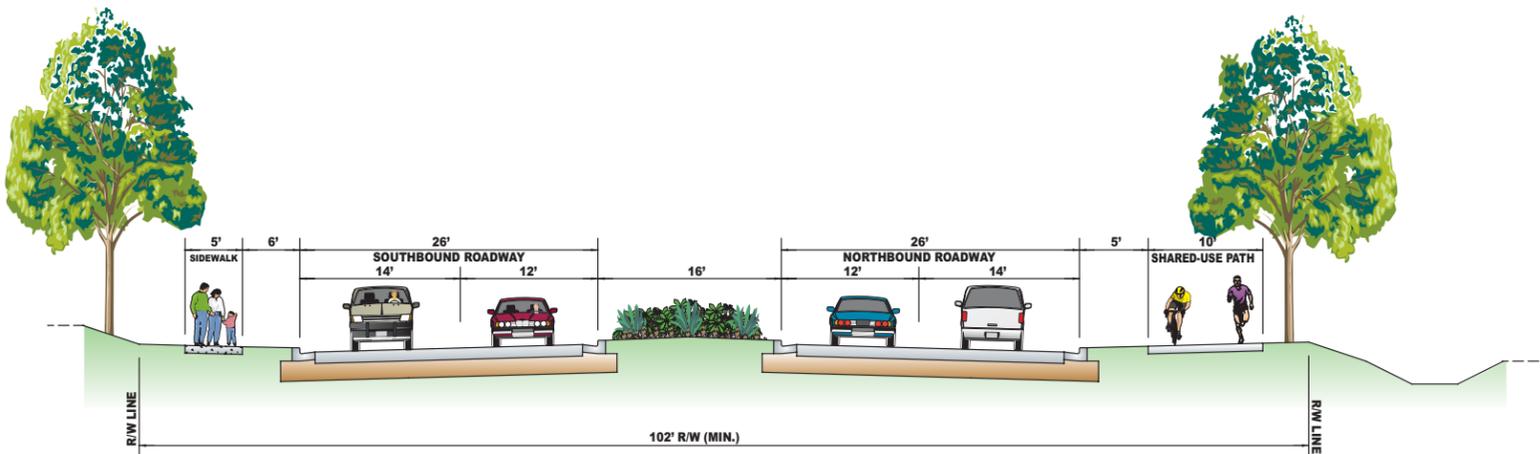

**WIGHTMAN ROAD / BRINK ROAD TYPICAL SECTION**  
FROM GOSHEN ROAD TO RIDGE ROAD (MD 27)

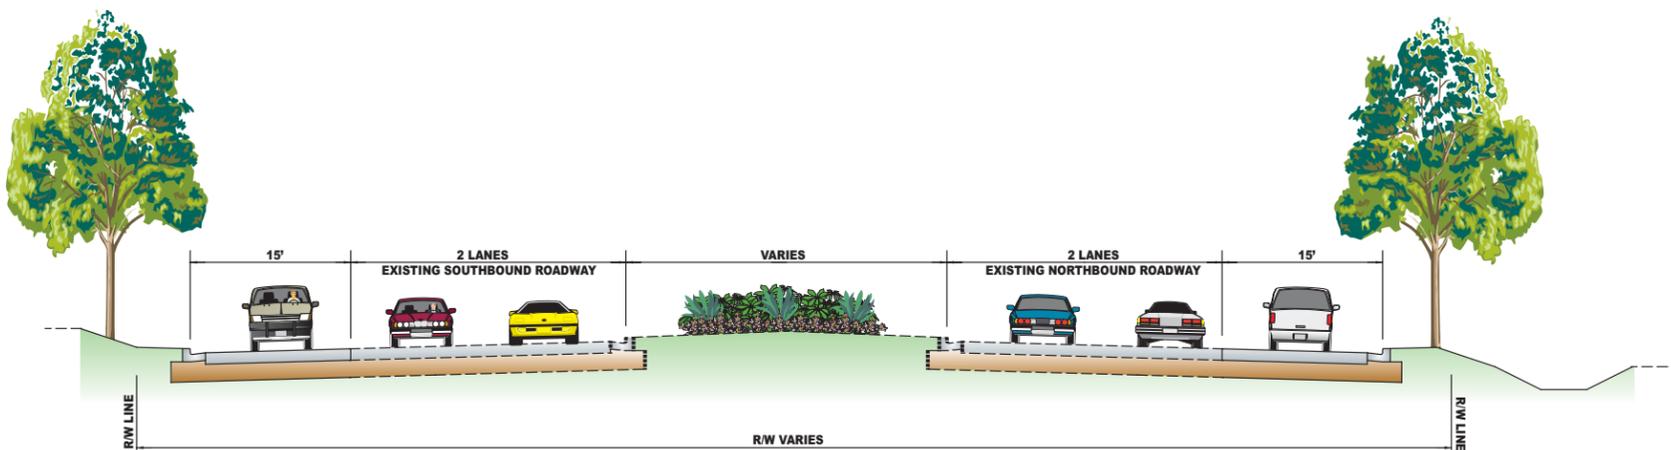

**MIDCOUNTY HIGHWAY (MD 124) TYPICAL SECTION**  
FROM GOSHEN ROAD TO MONTGOMERY VILLAGE AVE.