



 






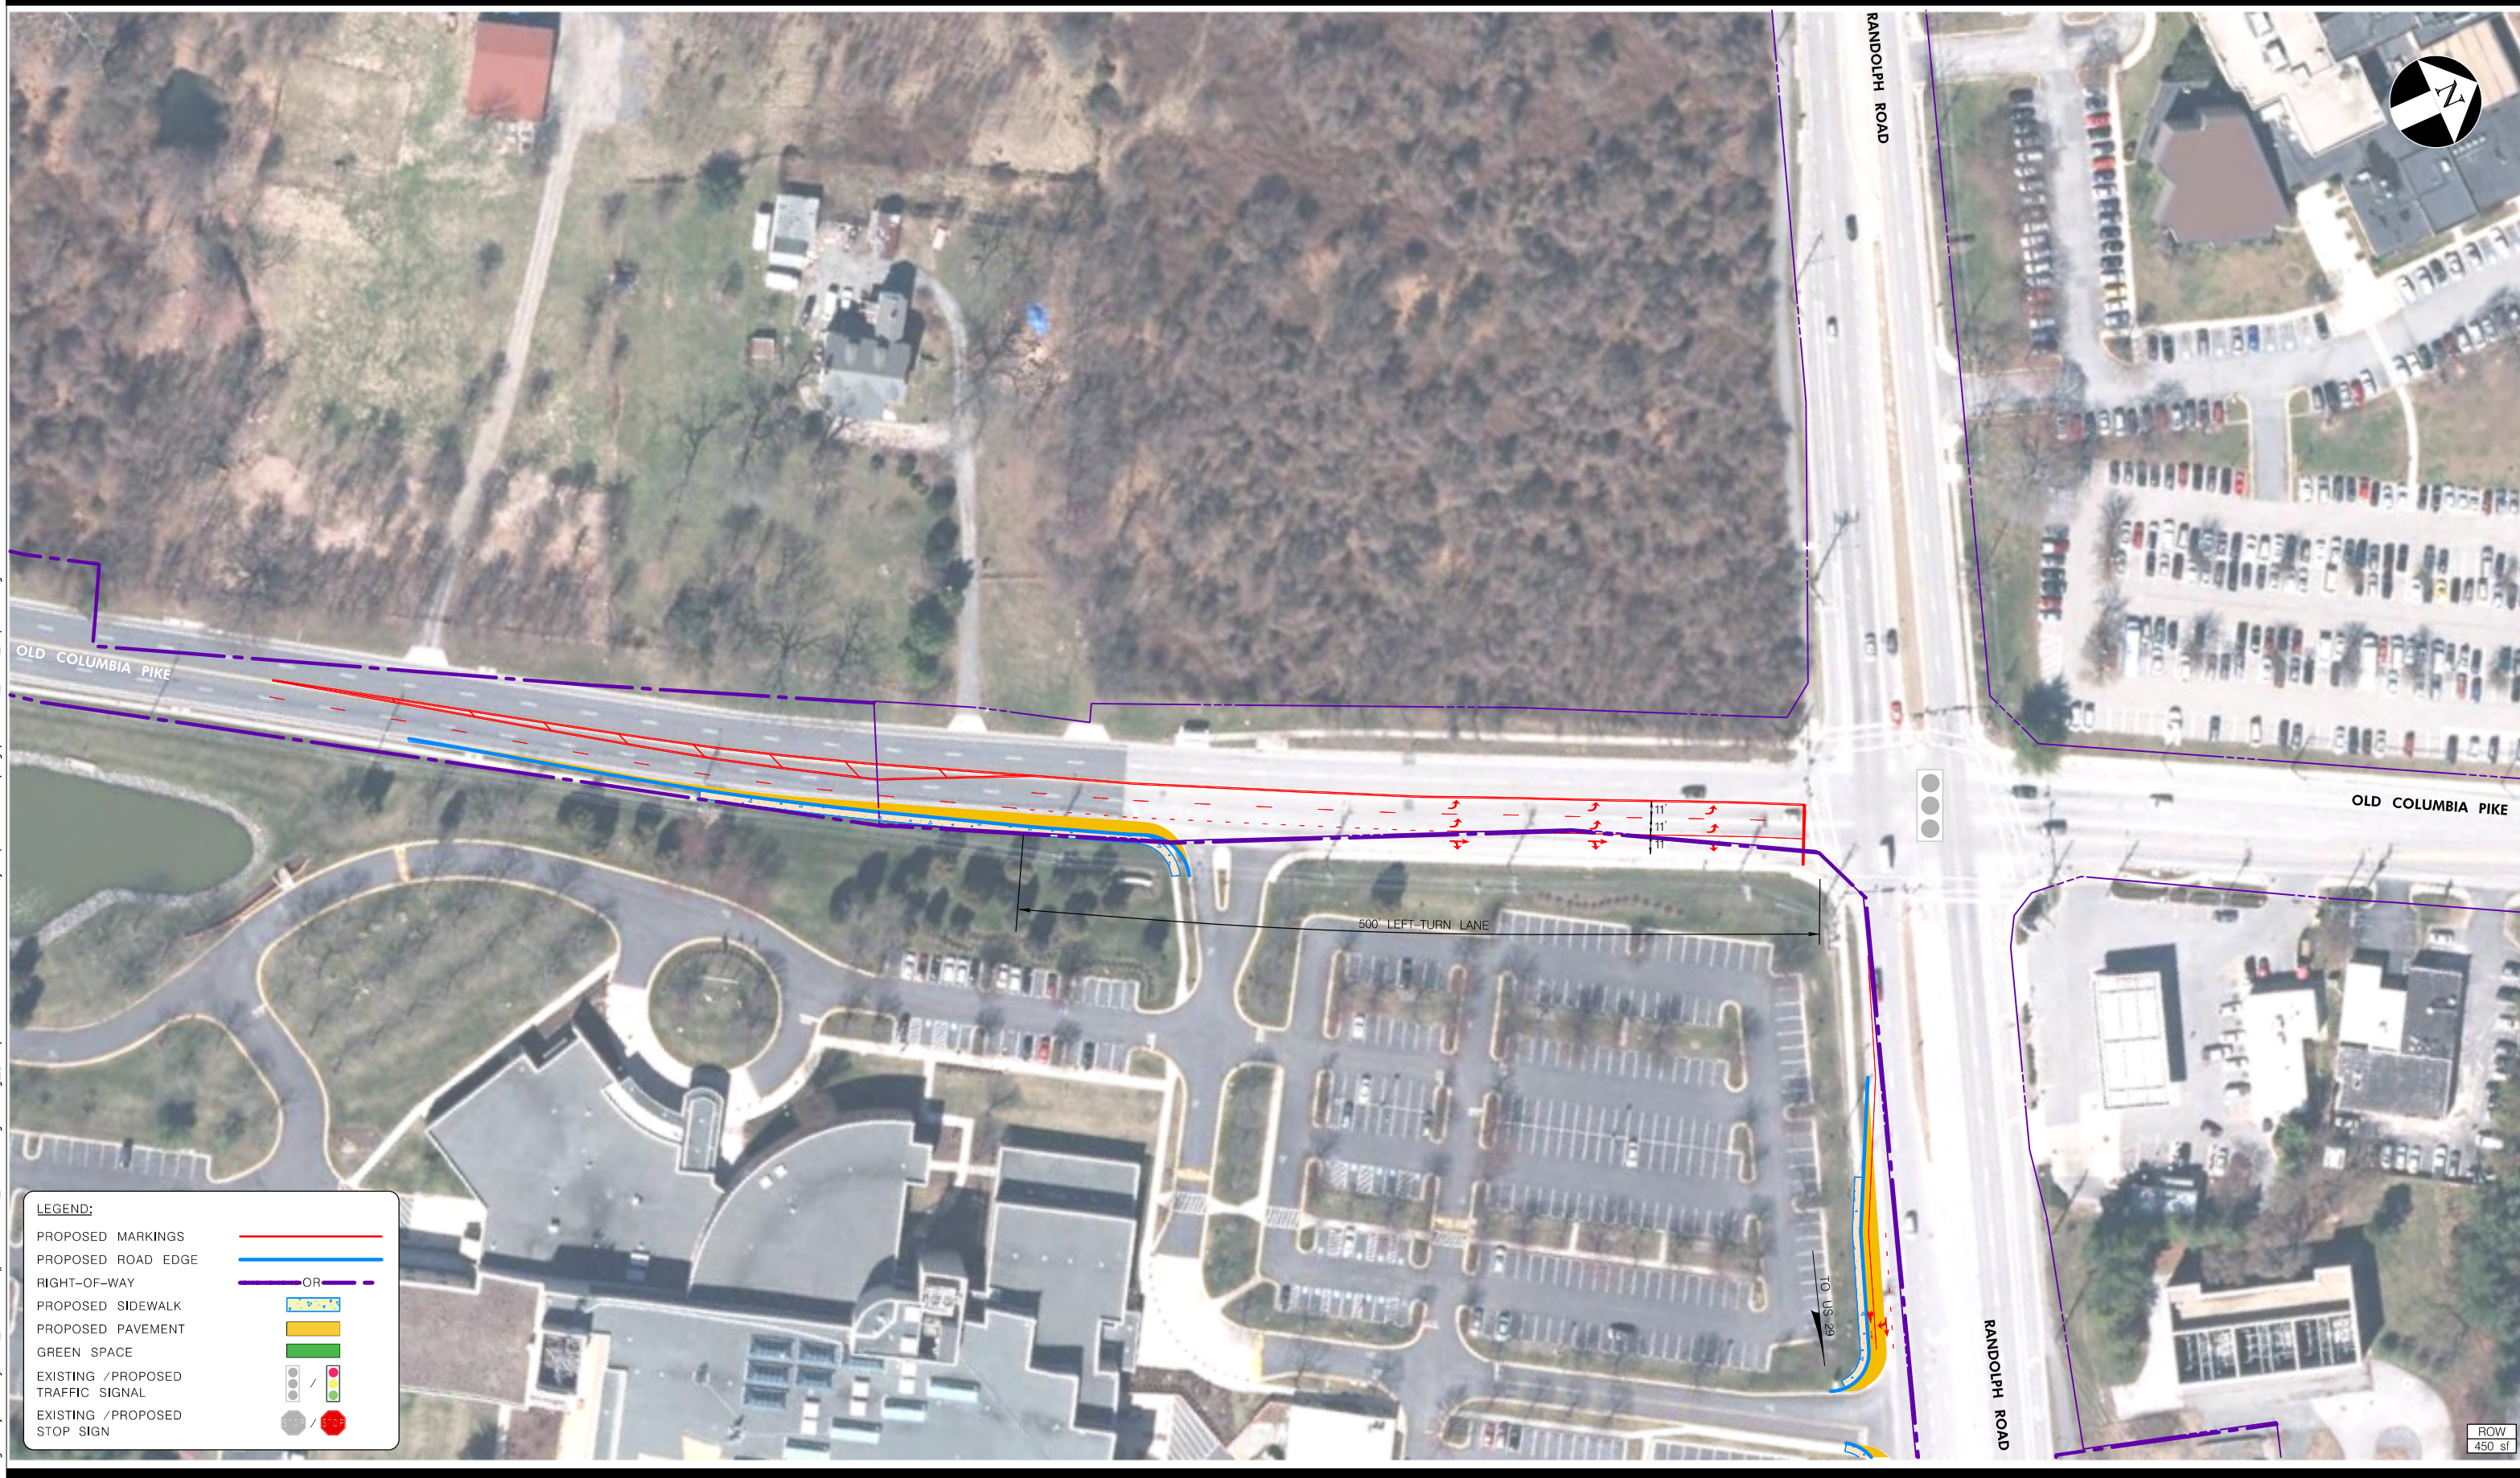

OPERATOR:keller - PLOTTED: Friday, April 08, 2016 AT 08:31 AM  
FILE NAME: \\2012\10\_Montgomery County DOT\_CONTRACT\1005284-1\_Traffic Engineering\_51M\task 26 White Oak Roadway Improvements\dwg\WhiteOak\_2040\_Improved.dgn



**LEGEND:**

- PROPOSED MARKINGS 
- PROPOSED ROAD EDGE 
- RIGHT-OF-WAY  OR 
- PROPOSED SIDEWALK 
- PROPOSED PAVEMENT 
- GREEN SPACE 
- EXISTING / PROPOSED TRAFFIC SIGNAL 
- EXISTING / PROPOSED STOP SIGN 