



TYPICAL SECTIONS

WINDHAM LANE TO PRICHARD ROAD

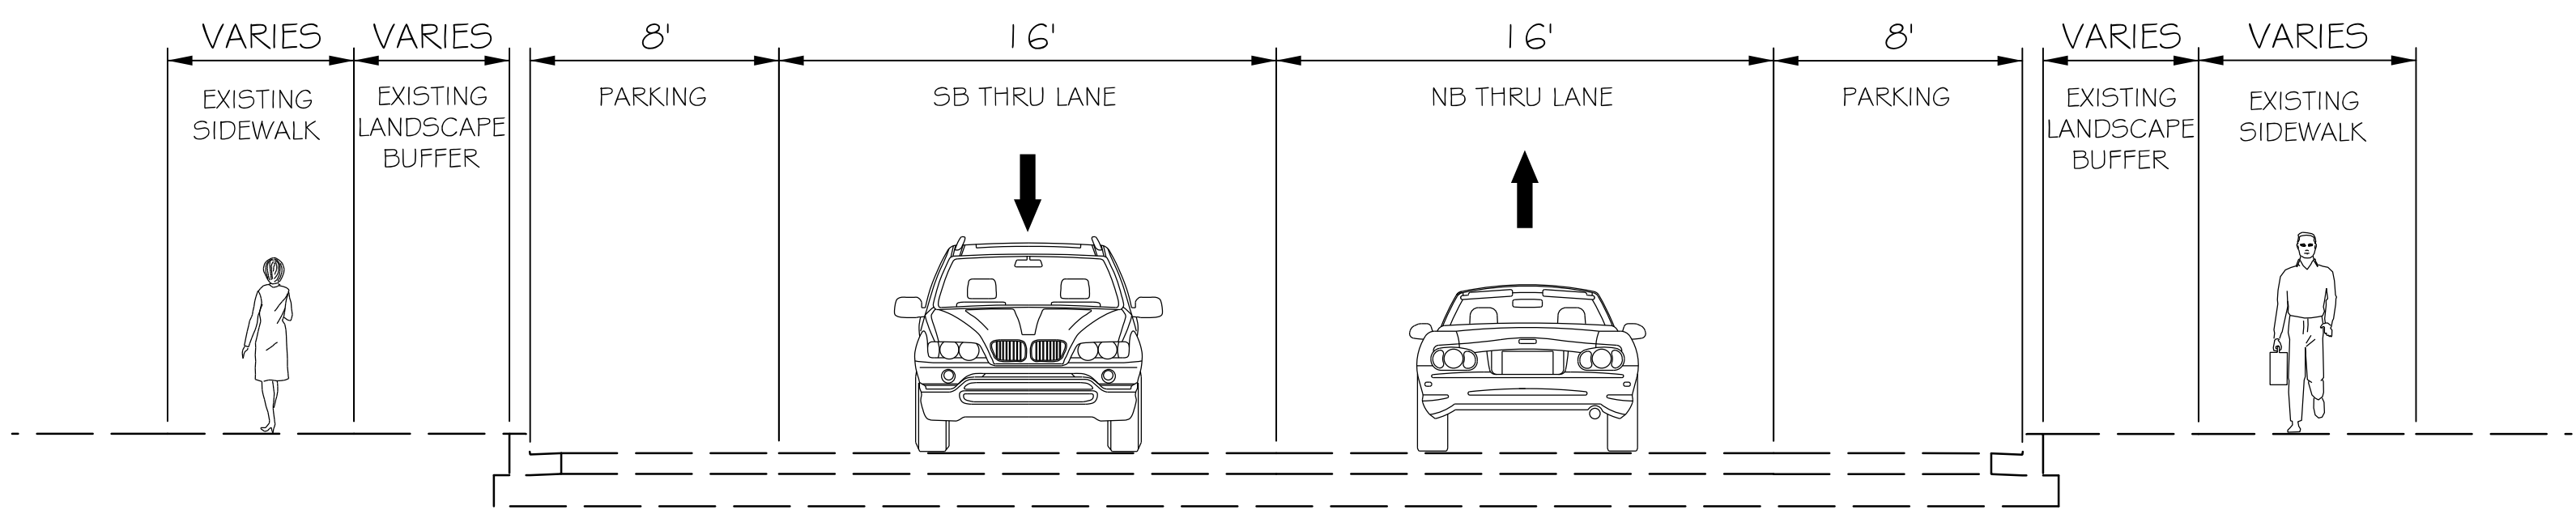


EXISTING TYPICAL SECTION

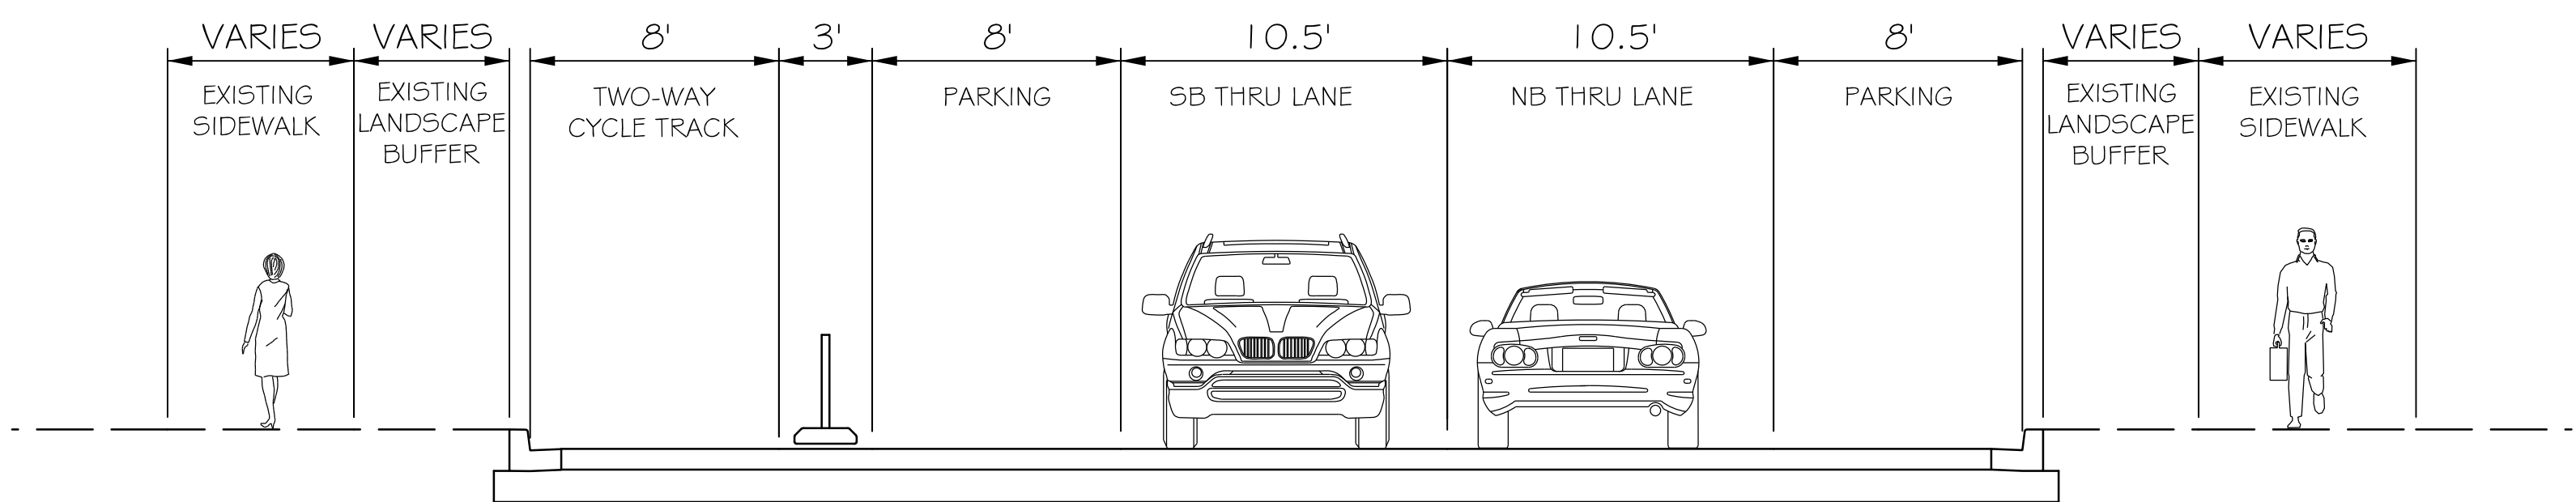


PROPOSED TYPICAL SECTION

PRICHARD ROAD TO REEDIE DRIVE

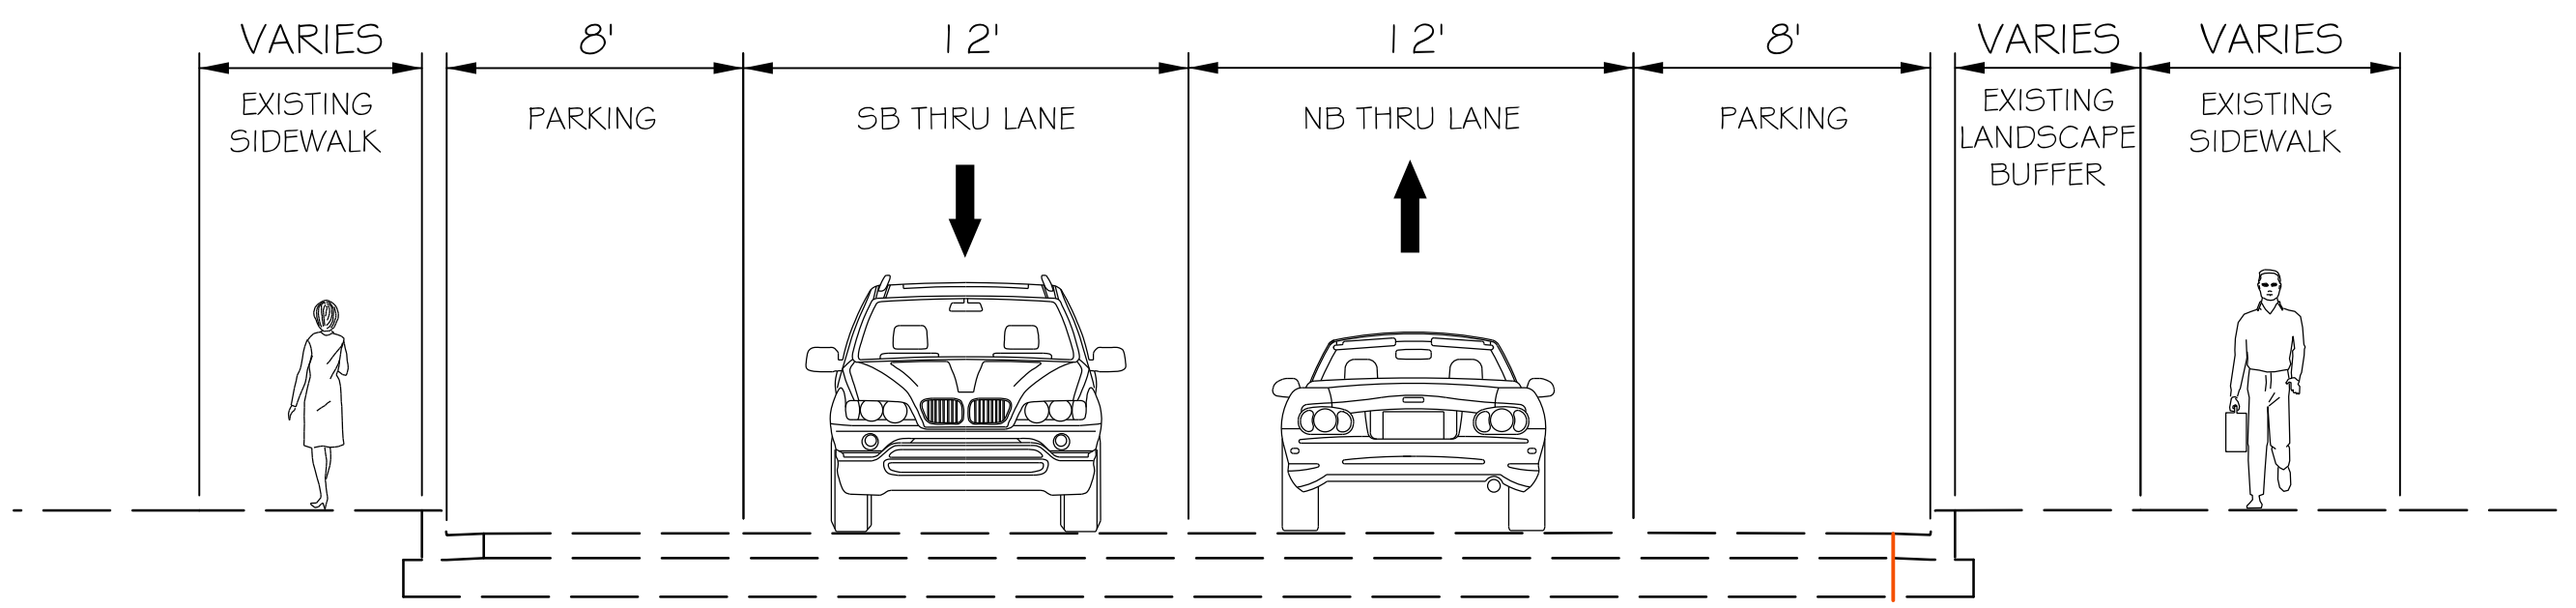


EXISTING TYPICAL SECTION

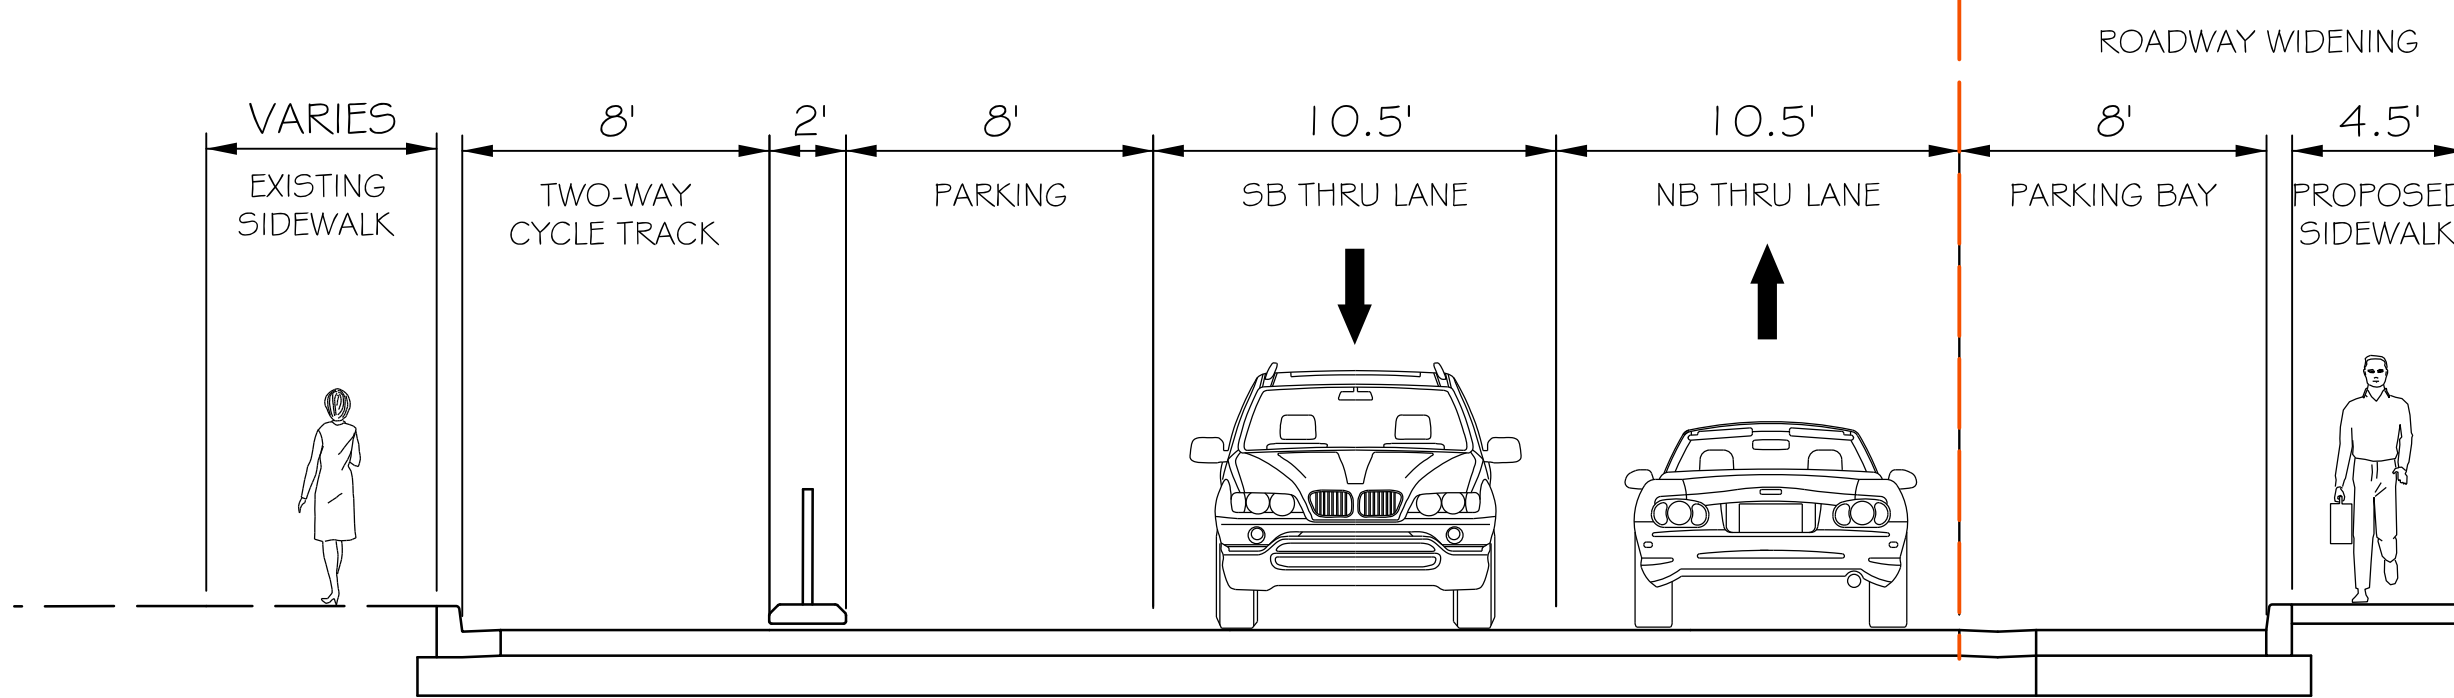


PROPOSED TYPICAL SECTION

REEDIE DRIVE TO SOUTH OF UNIVERSITY BOULEVARD (MD 193)

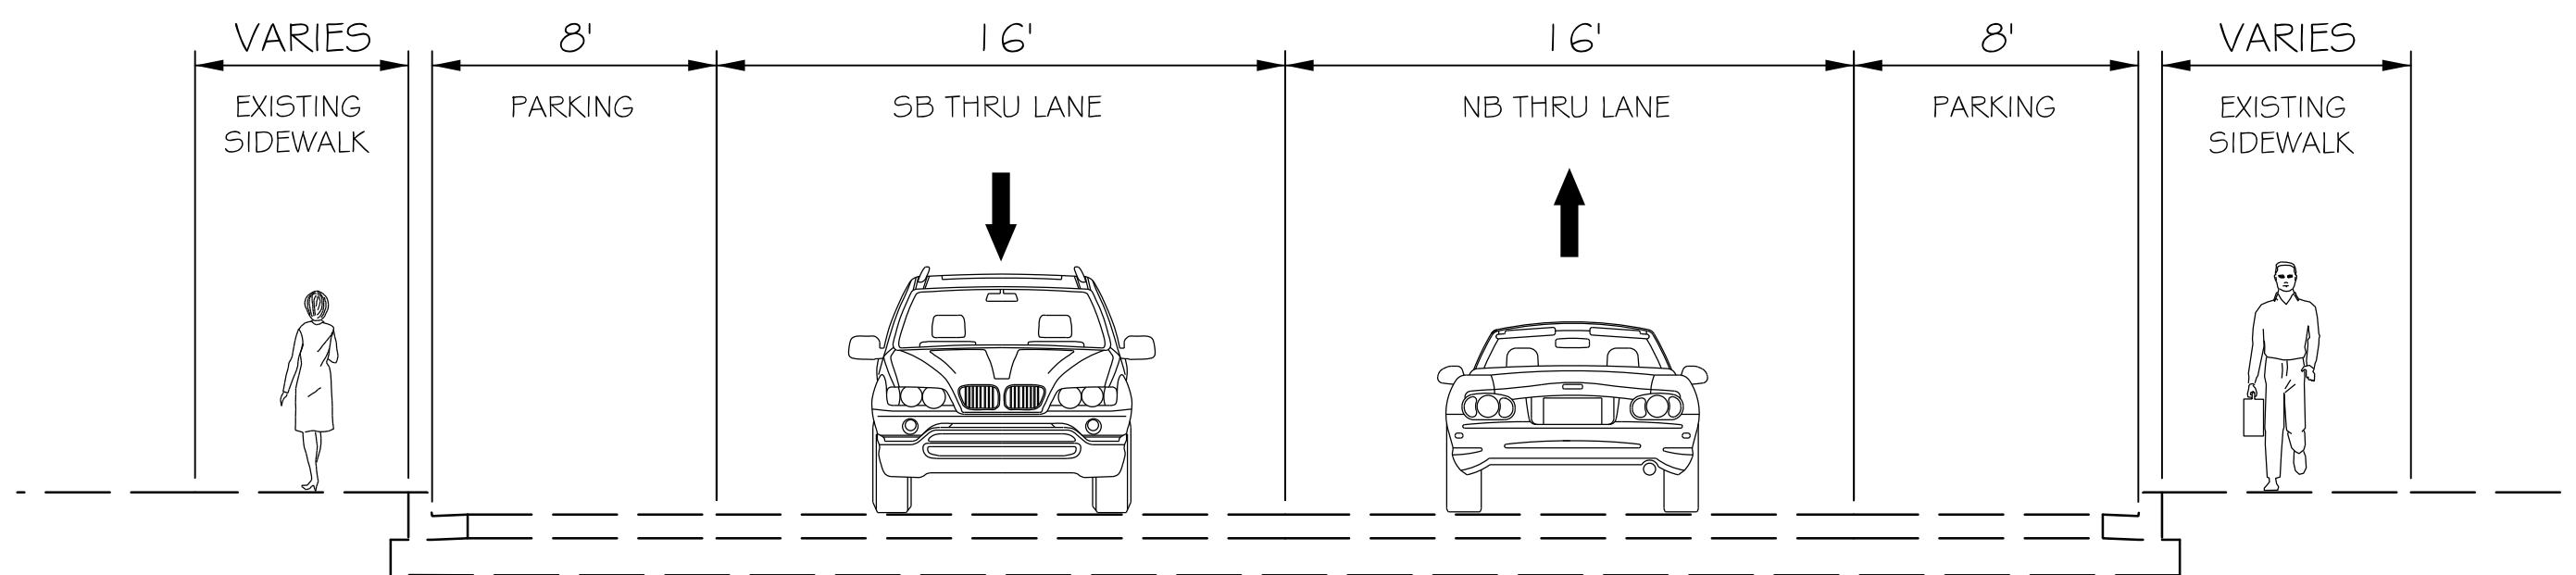

EXISTING TYPICAL SECTION

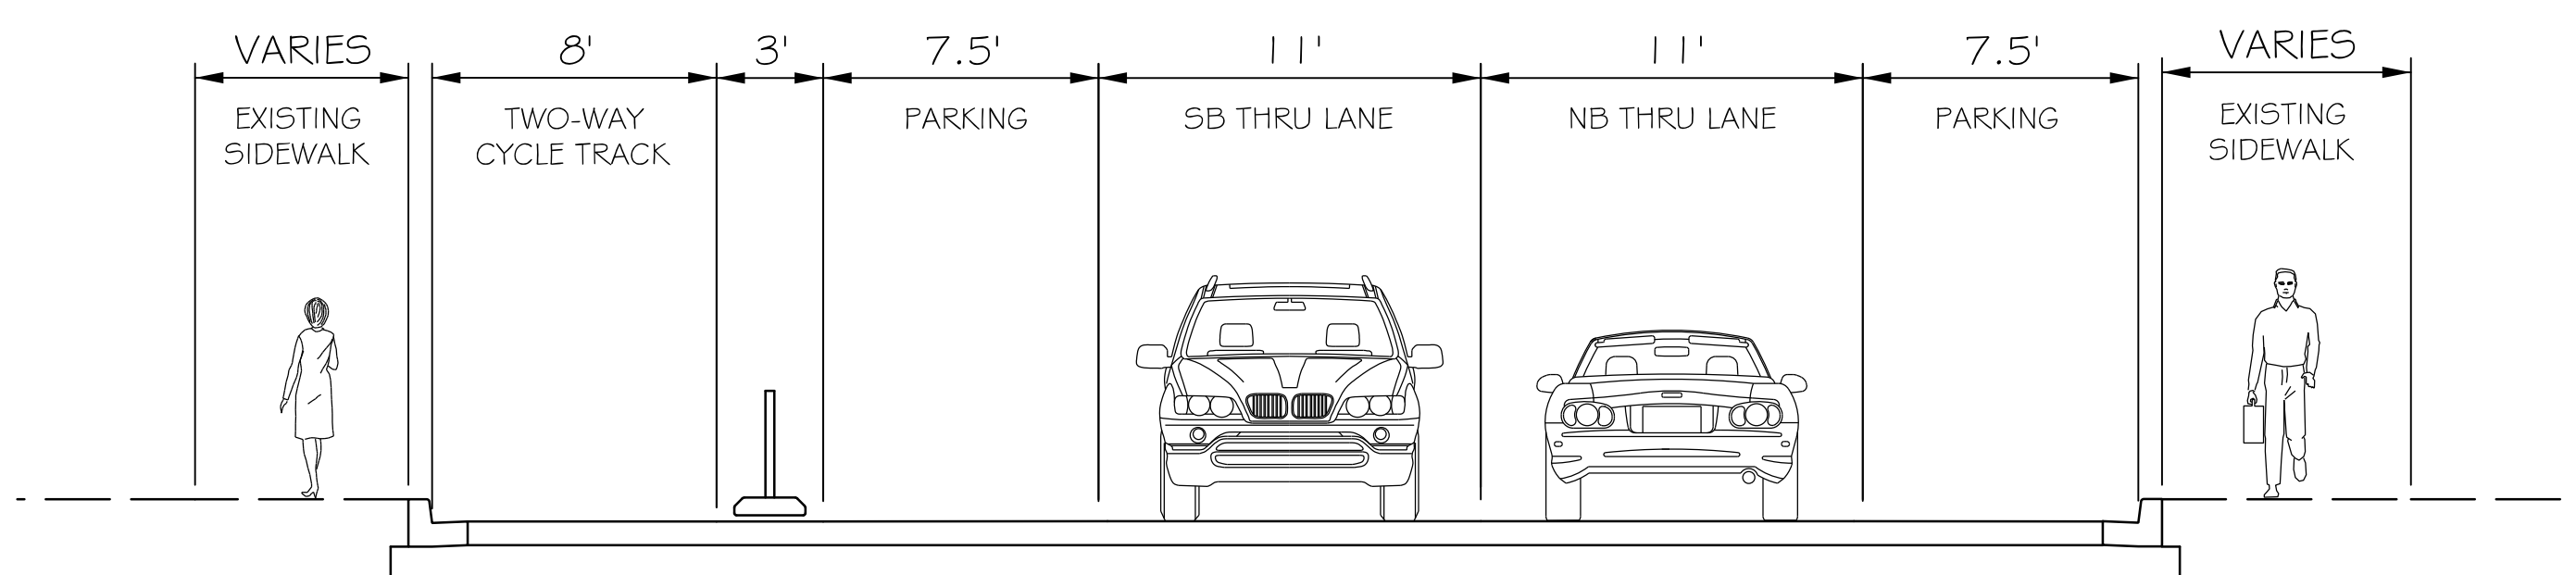

PROPOSED TYPICAL SECTION

AMHERST AVENUE BIKEWAY - FROM WINDHAM LANE TO ARCOLA AVENUE | WHEATON CBD