



BIOSWALE

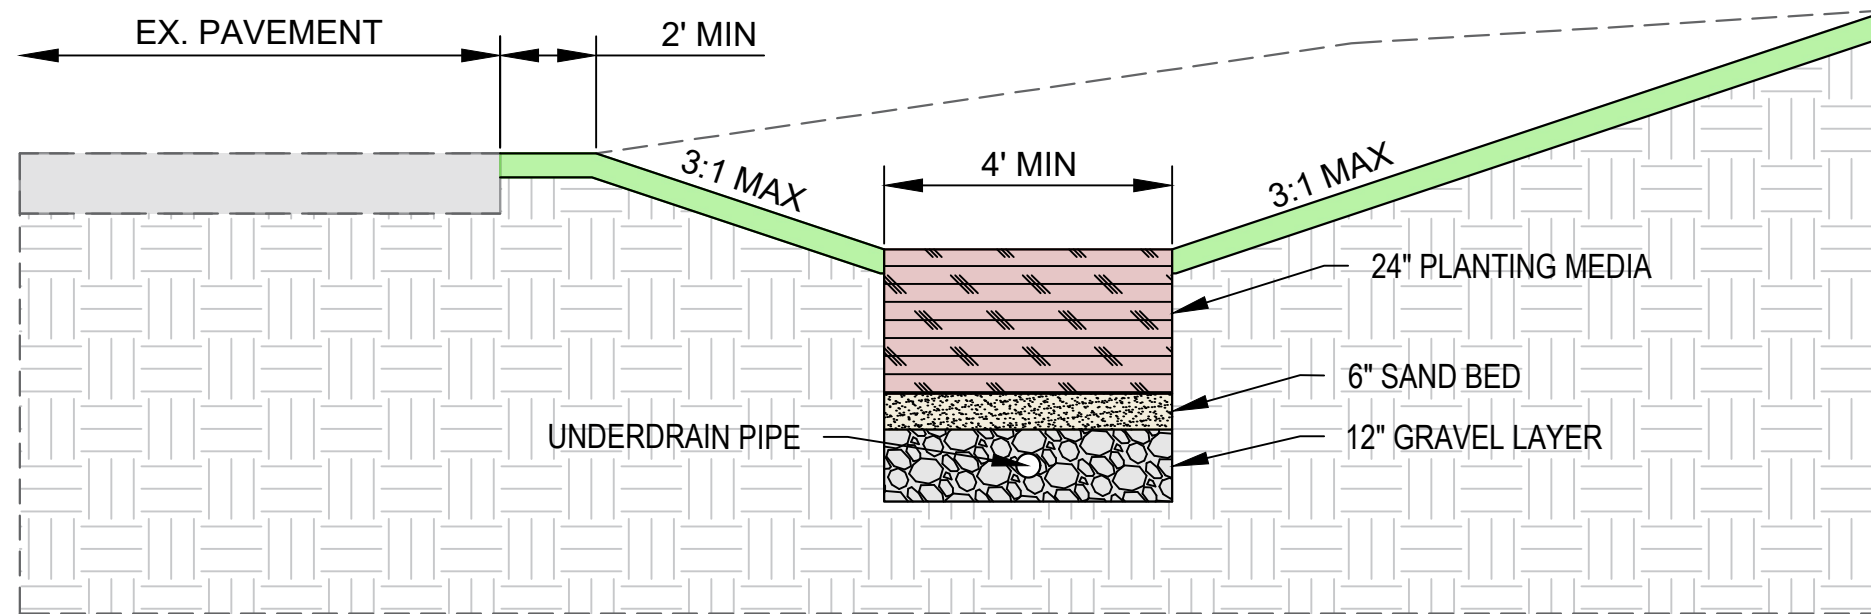

PERVIOUS PAVEMENT

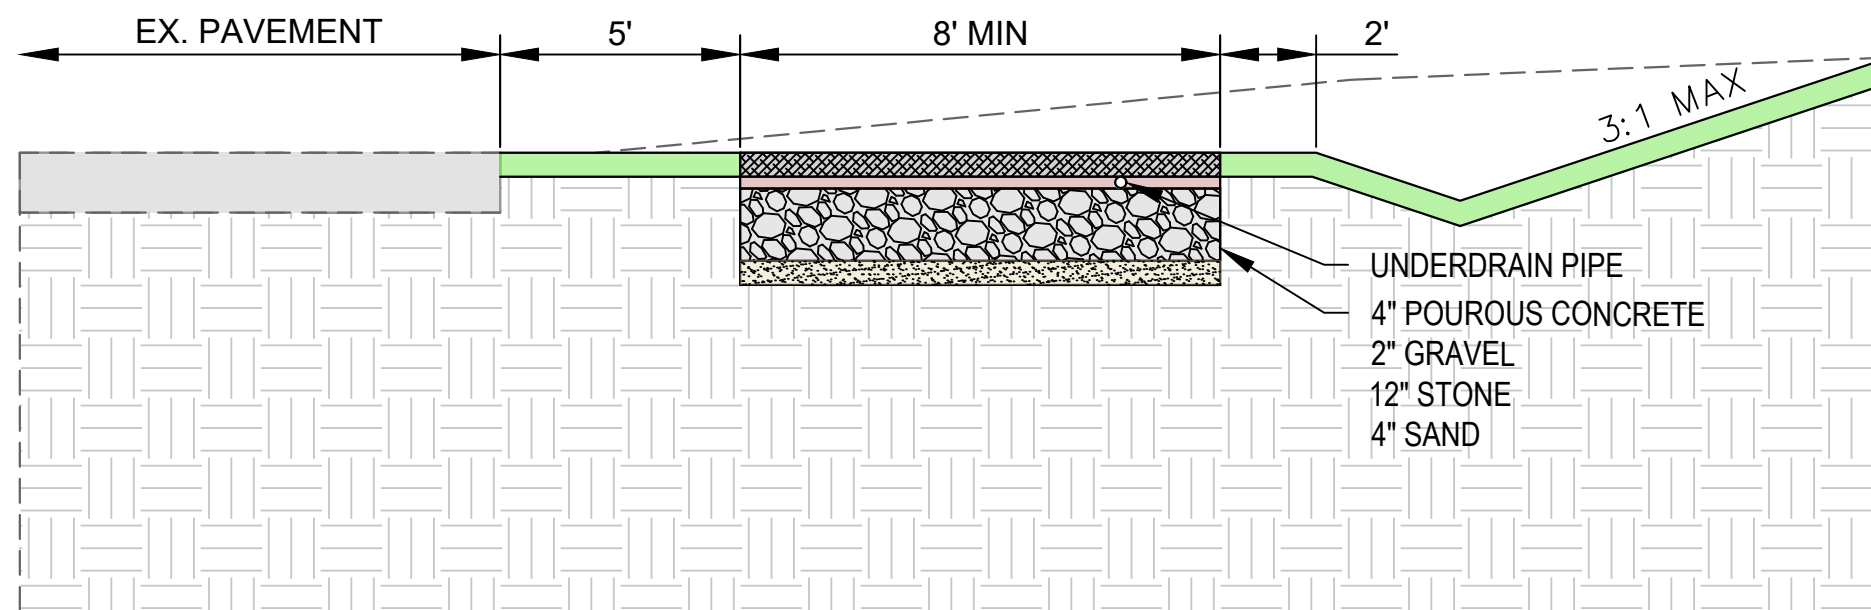

BOWIE MILL ROAD BIKEWAY TYPICAL SECTIONS: STORMWATER MANAGEMENT FACILITIES

DATE: OCTOBER 2019

SCALE: NOT TO SCALE

SHEET 1 OF 1