



MATCHLINE - SEE SHEET 3

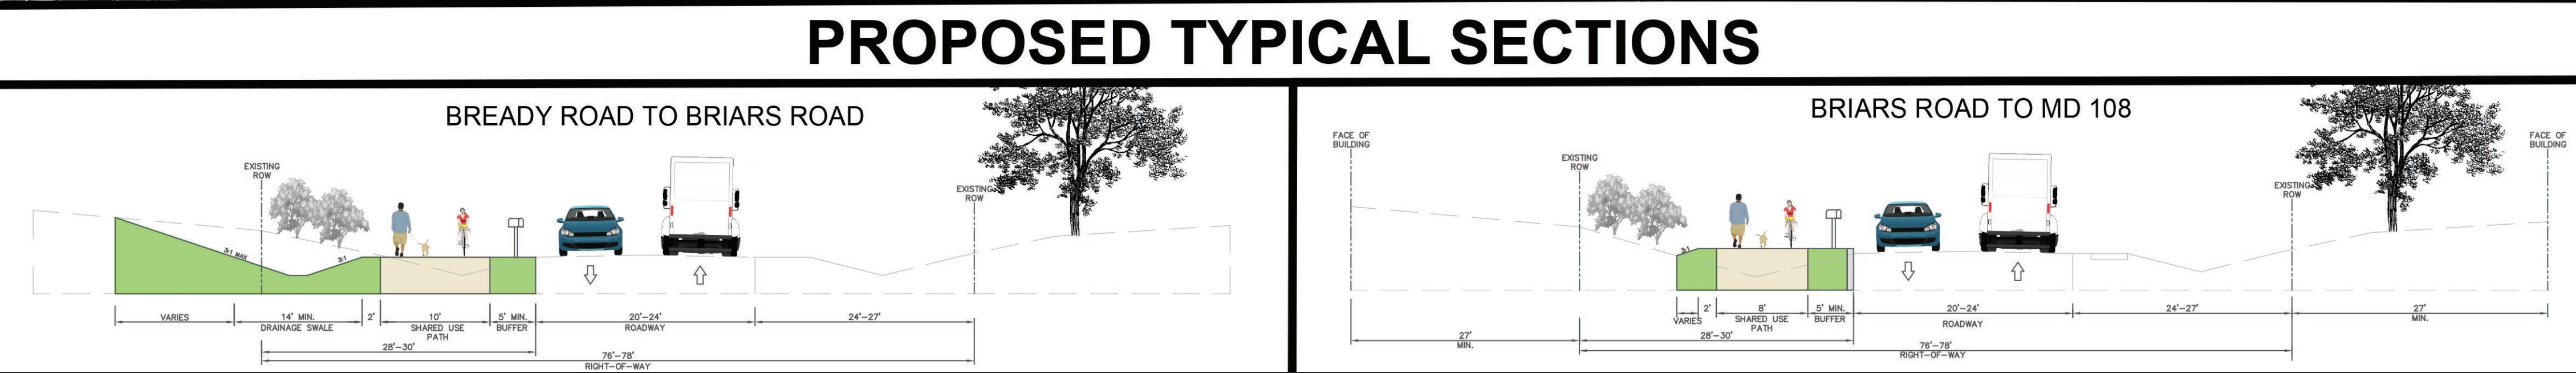

SHEET 4 of 4

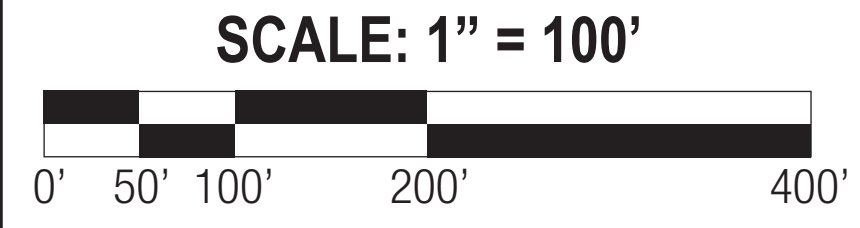

### OFF-ROAD FACILITY: SHARED USE PATH

#### LEGEND

	PROPOSED ALIGNMENT		BUS STOP
	EXISTING / PLANNED TRAIL FACILITIES		EXISTING TRAFFIC SIGNAL
	EXISTING WATER		PROPOSED TRAFFIC SIGNAL
	FOREST CONSERVATION EASEMENT		
	PROPERTY LINE		
	SPECIAL PROTECTION AREA		
	PARK / OPEN SPACE		