



LEGENDS


-  Utility Pole
-  5' Sidewalk
-  6" type A Conc. Curb & Gutter
-  4' Grass Buffer
-  Remove shrubs and landscaping

Notes:

All Driveway aprons and lead walkways impacted by sidewalk installation will be reconstructed **IN KIND** at the County's expense within the public right of way. Shrubs and landscaping within the public right-of-way will be removed. Private features (eg. brick work, pavers, plants & fence) installed in the public right of way will be removed or relocated.

Construction Note:

Maintain safe pedestrian and vehicular access throughout construction. All disturbed areas will be restored to equal or better condition upon completion.

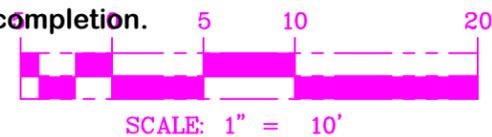


MONTGOMERY COUNTY
DEPARTMENT OF TRANSPORTATION
GAITHERSBURG, MARYLAND 240-777-7220

**Bradford Road Concept Plan
Sheet 1**

1"=30'

Computed by: DD Drawn by: DD Checked by: DD



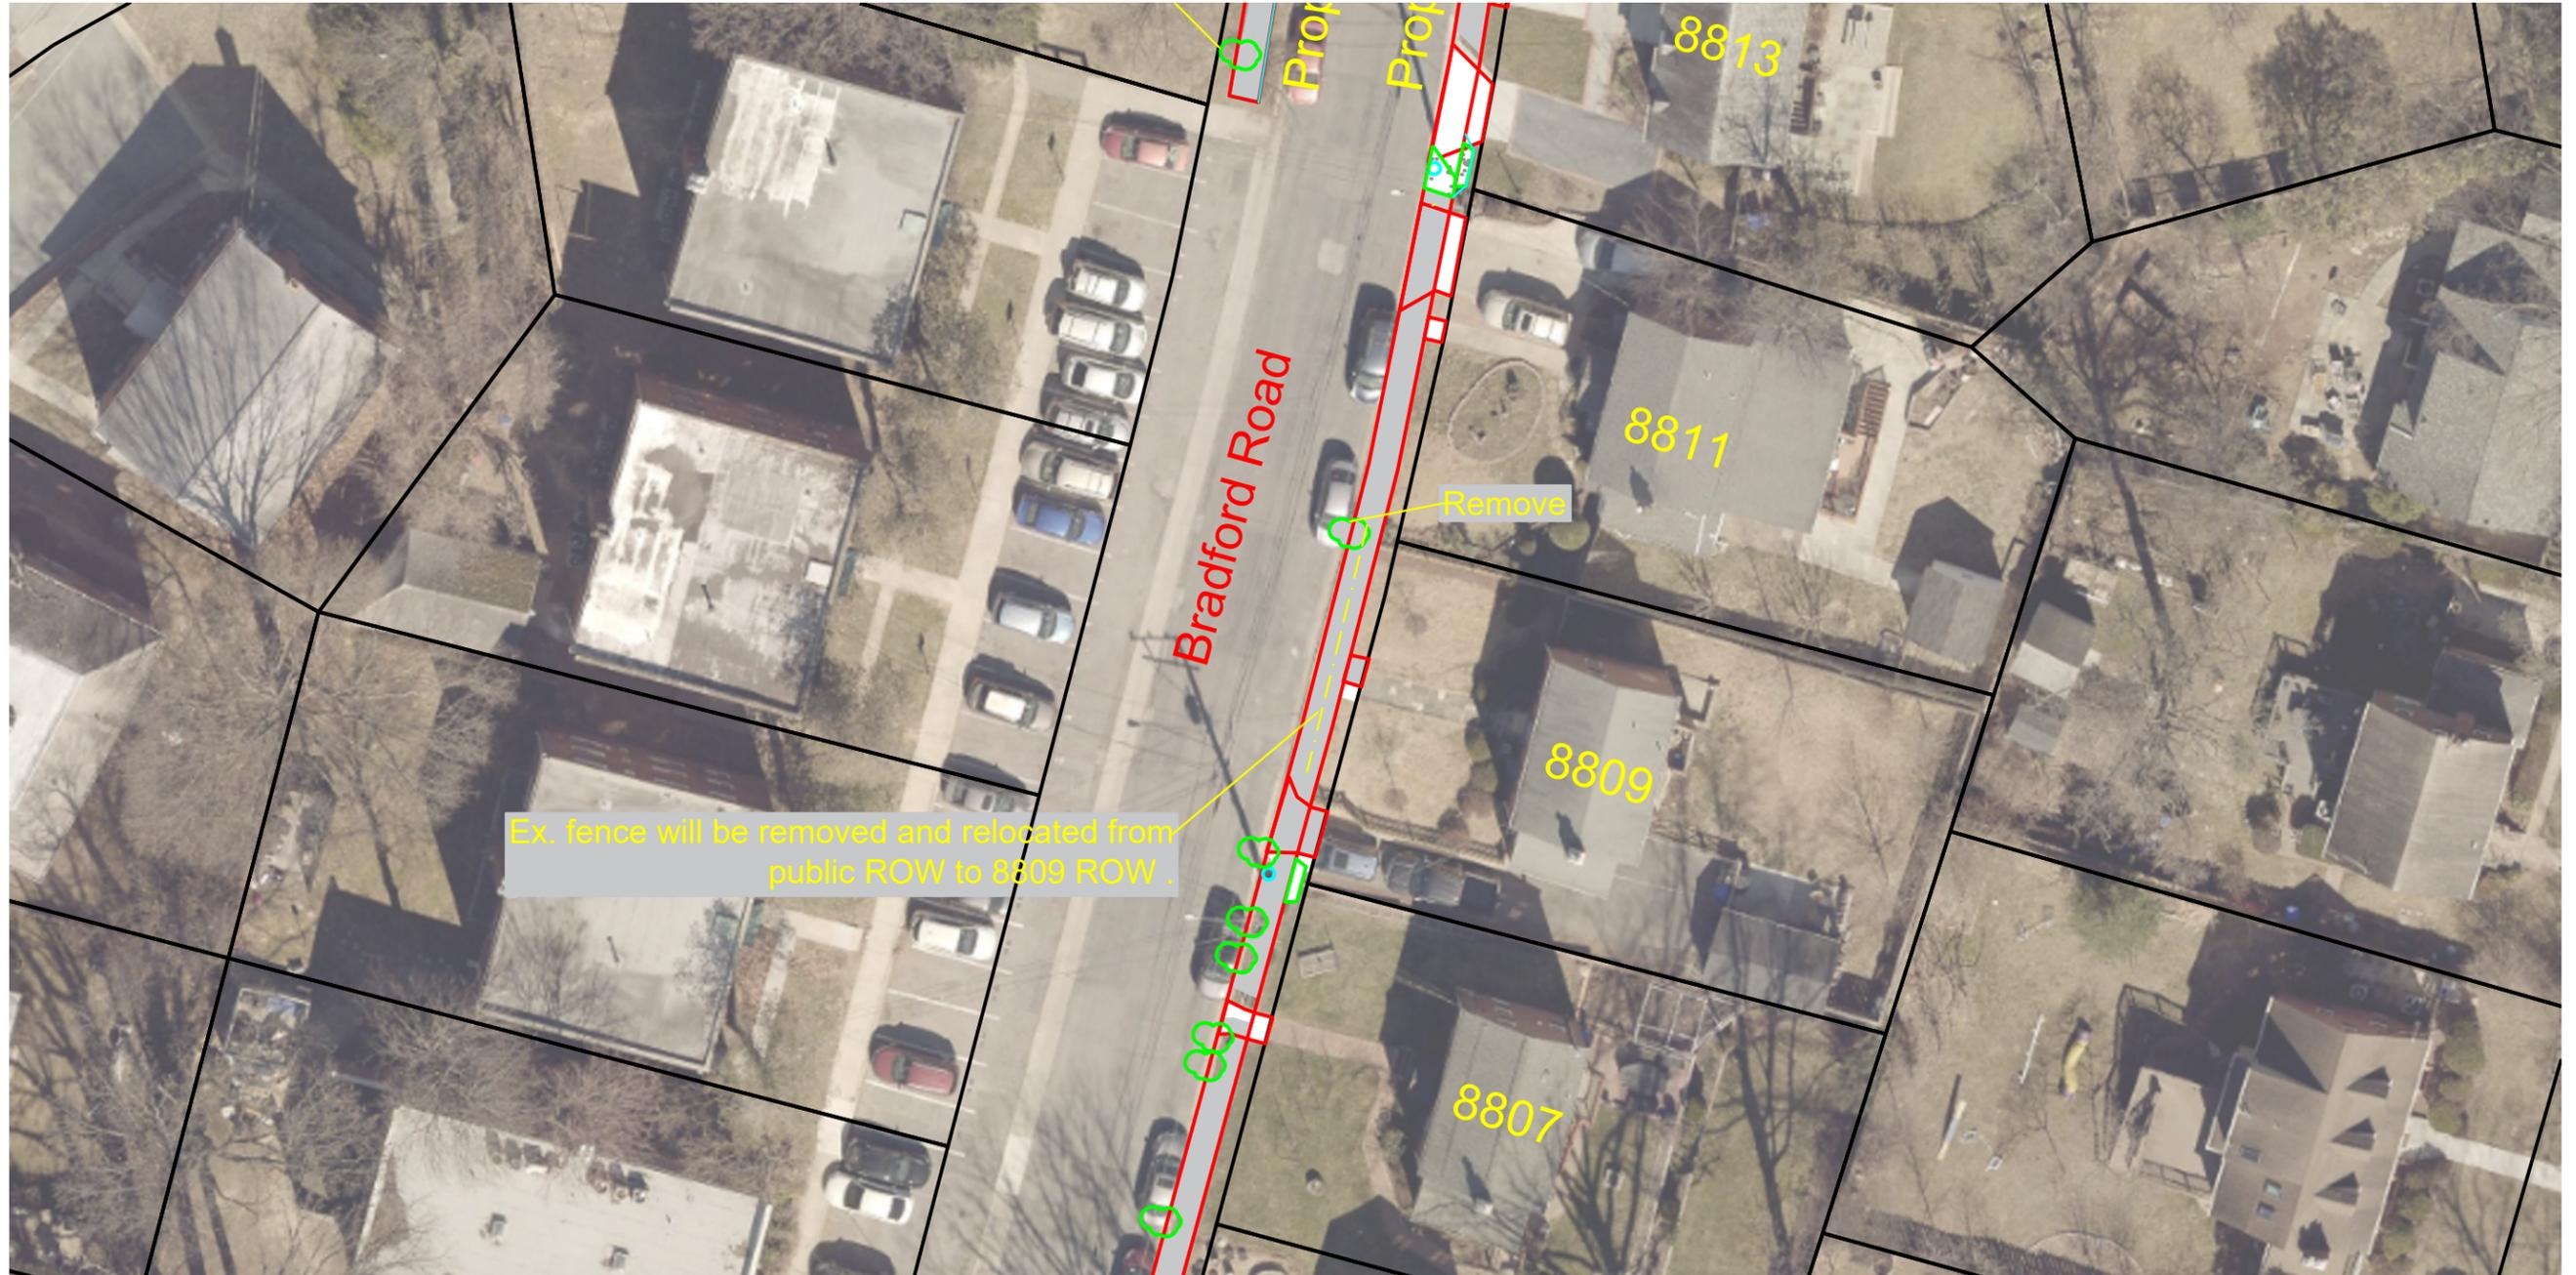

LEGENDS


-  Utility Pole
-  5' Sidewalk
-  6" type A Conc. Curb & Gutter
-  4' Grass Buffer
-  Remove shrubs and landscaping

Notes:

All Driveway aprons and lead walkways impacted by sidewalk installation will be reconstructed IN KIND at the County's expense within the public right of way. Shrubs and landscaping within the public right-of-way will be removed. Private features (eg. brick work, pavers, plants & fence) installed in the public right of way will be removed or relocated.

Construction Note:

Please see sheet 1

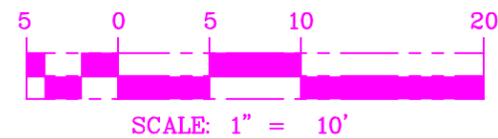


MONTGOMERY COUNTY
DEPARTMENT OF TRANSPORTATION
GAITHERSBURG, MARYLAND 240-777-7220

**Bradford Road Concept Plan
Sheet 2**

1"=30'

Computed by: DD Drawn by: DD Checked by: DD



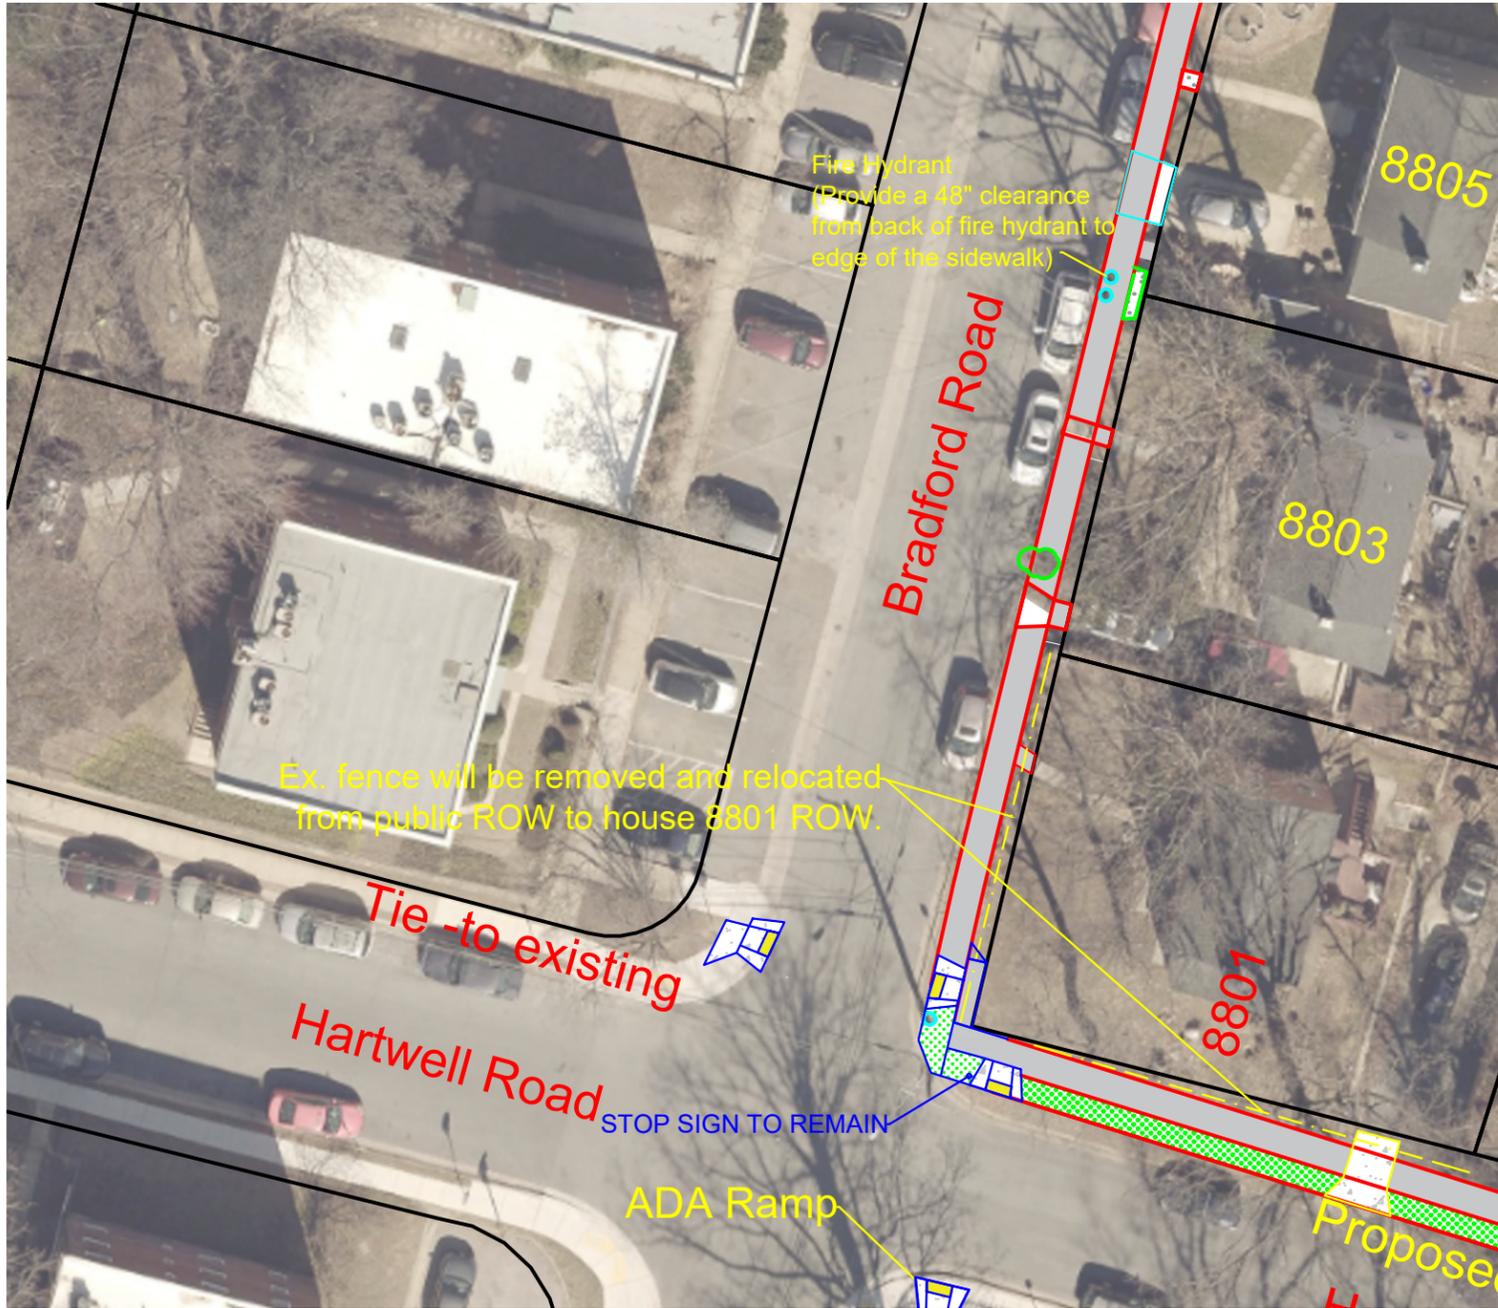

Clear Width Around Obstructions



48" min clear width continued around obstructions


LEGENDS

-  Utility Pole
-  5' Sidewalk
-  6" type A Conc. Curb & Gutter
-  4' Grass Buffer
-  Remove shrubs and landscaping

Notes:

All Driveway aprons and lead walkways impacted by sidewalk installation will be reconstructed IN KIND at the County's expense within the public right of way. Shrubs and landscaping within the public right-of-way will be removed. Private features (eg. brick work, pavers, plants & fence) installed in the public right of way will be removed or relocated.

Construction Note:
Please see sheet 1

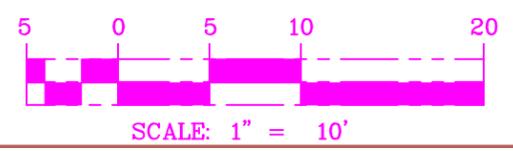

MONTGOMERY COUNTY
DEPARTMENT OF TRANSPORTATION
GAITHERSBURG, MARYLAND 240-777-7220

Bradford Road Concept Plan
Sheet 3

1"=30'

Computed by: DD Drawn by: DD Checked by: DD

