



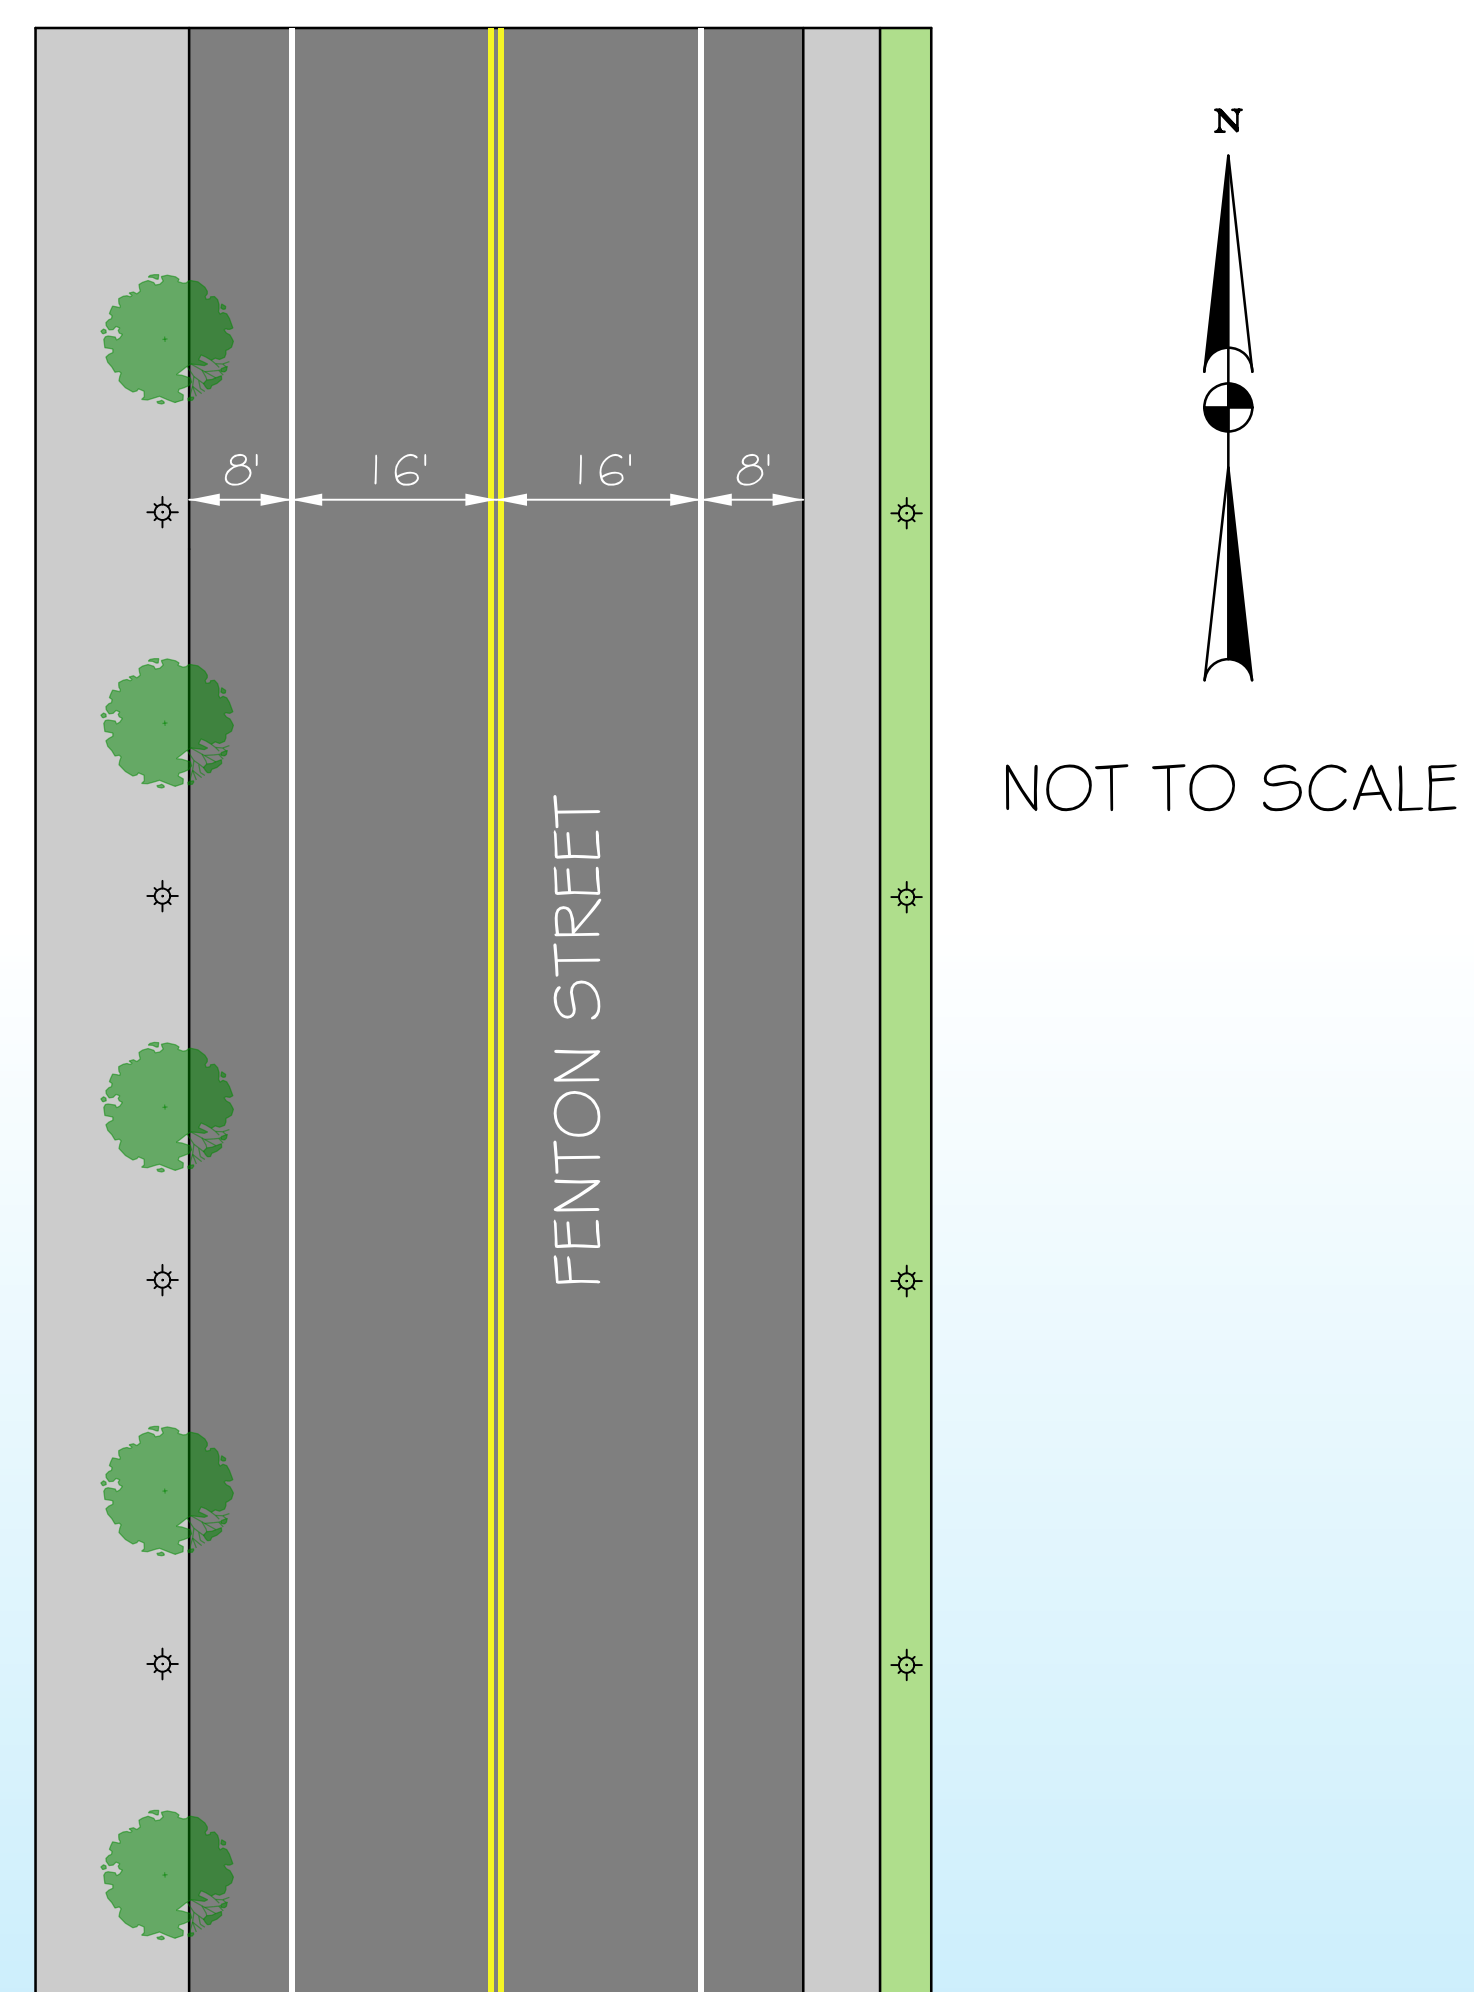


# FENTON STREET BIKEWAY IMPROVEMENTS NORTHERN SEGMENT - COLESVILLE ROAD TO CAMERON STREET

## EXISTING CONDITIONS

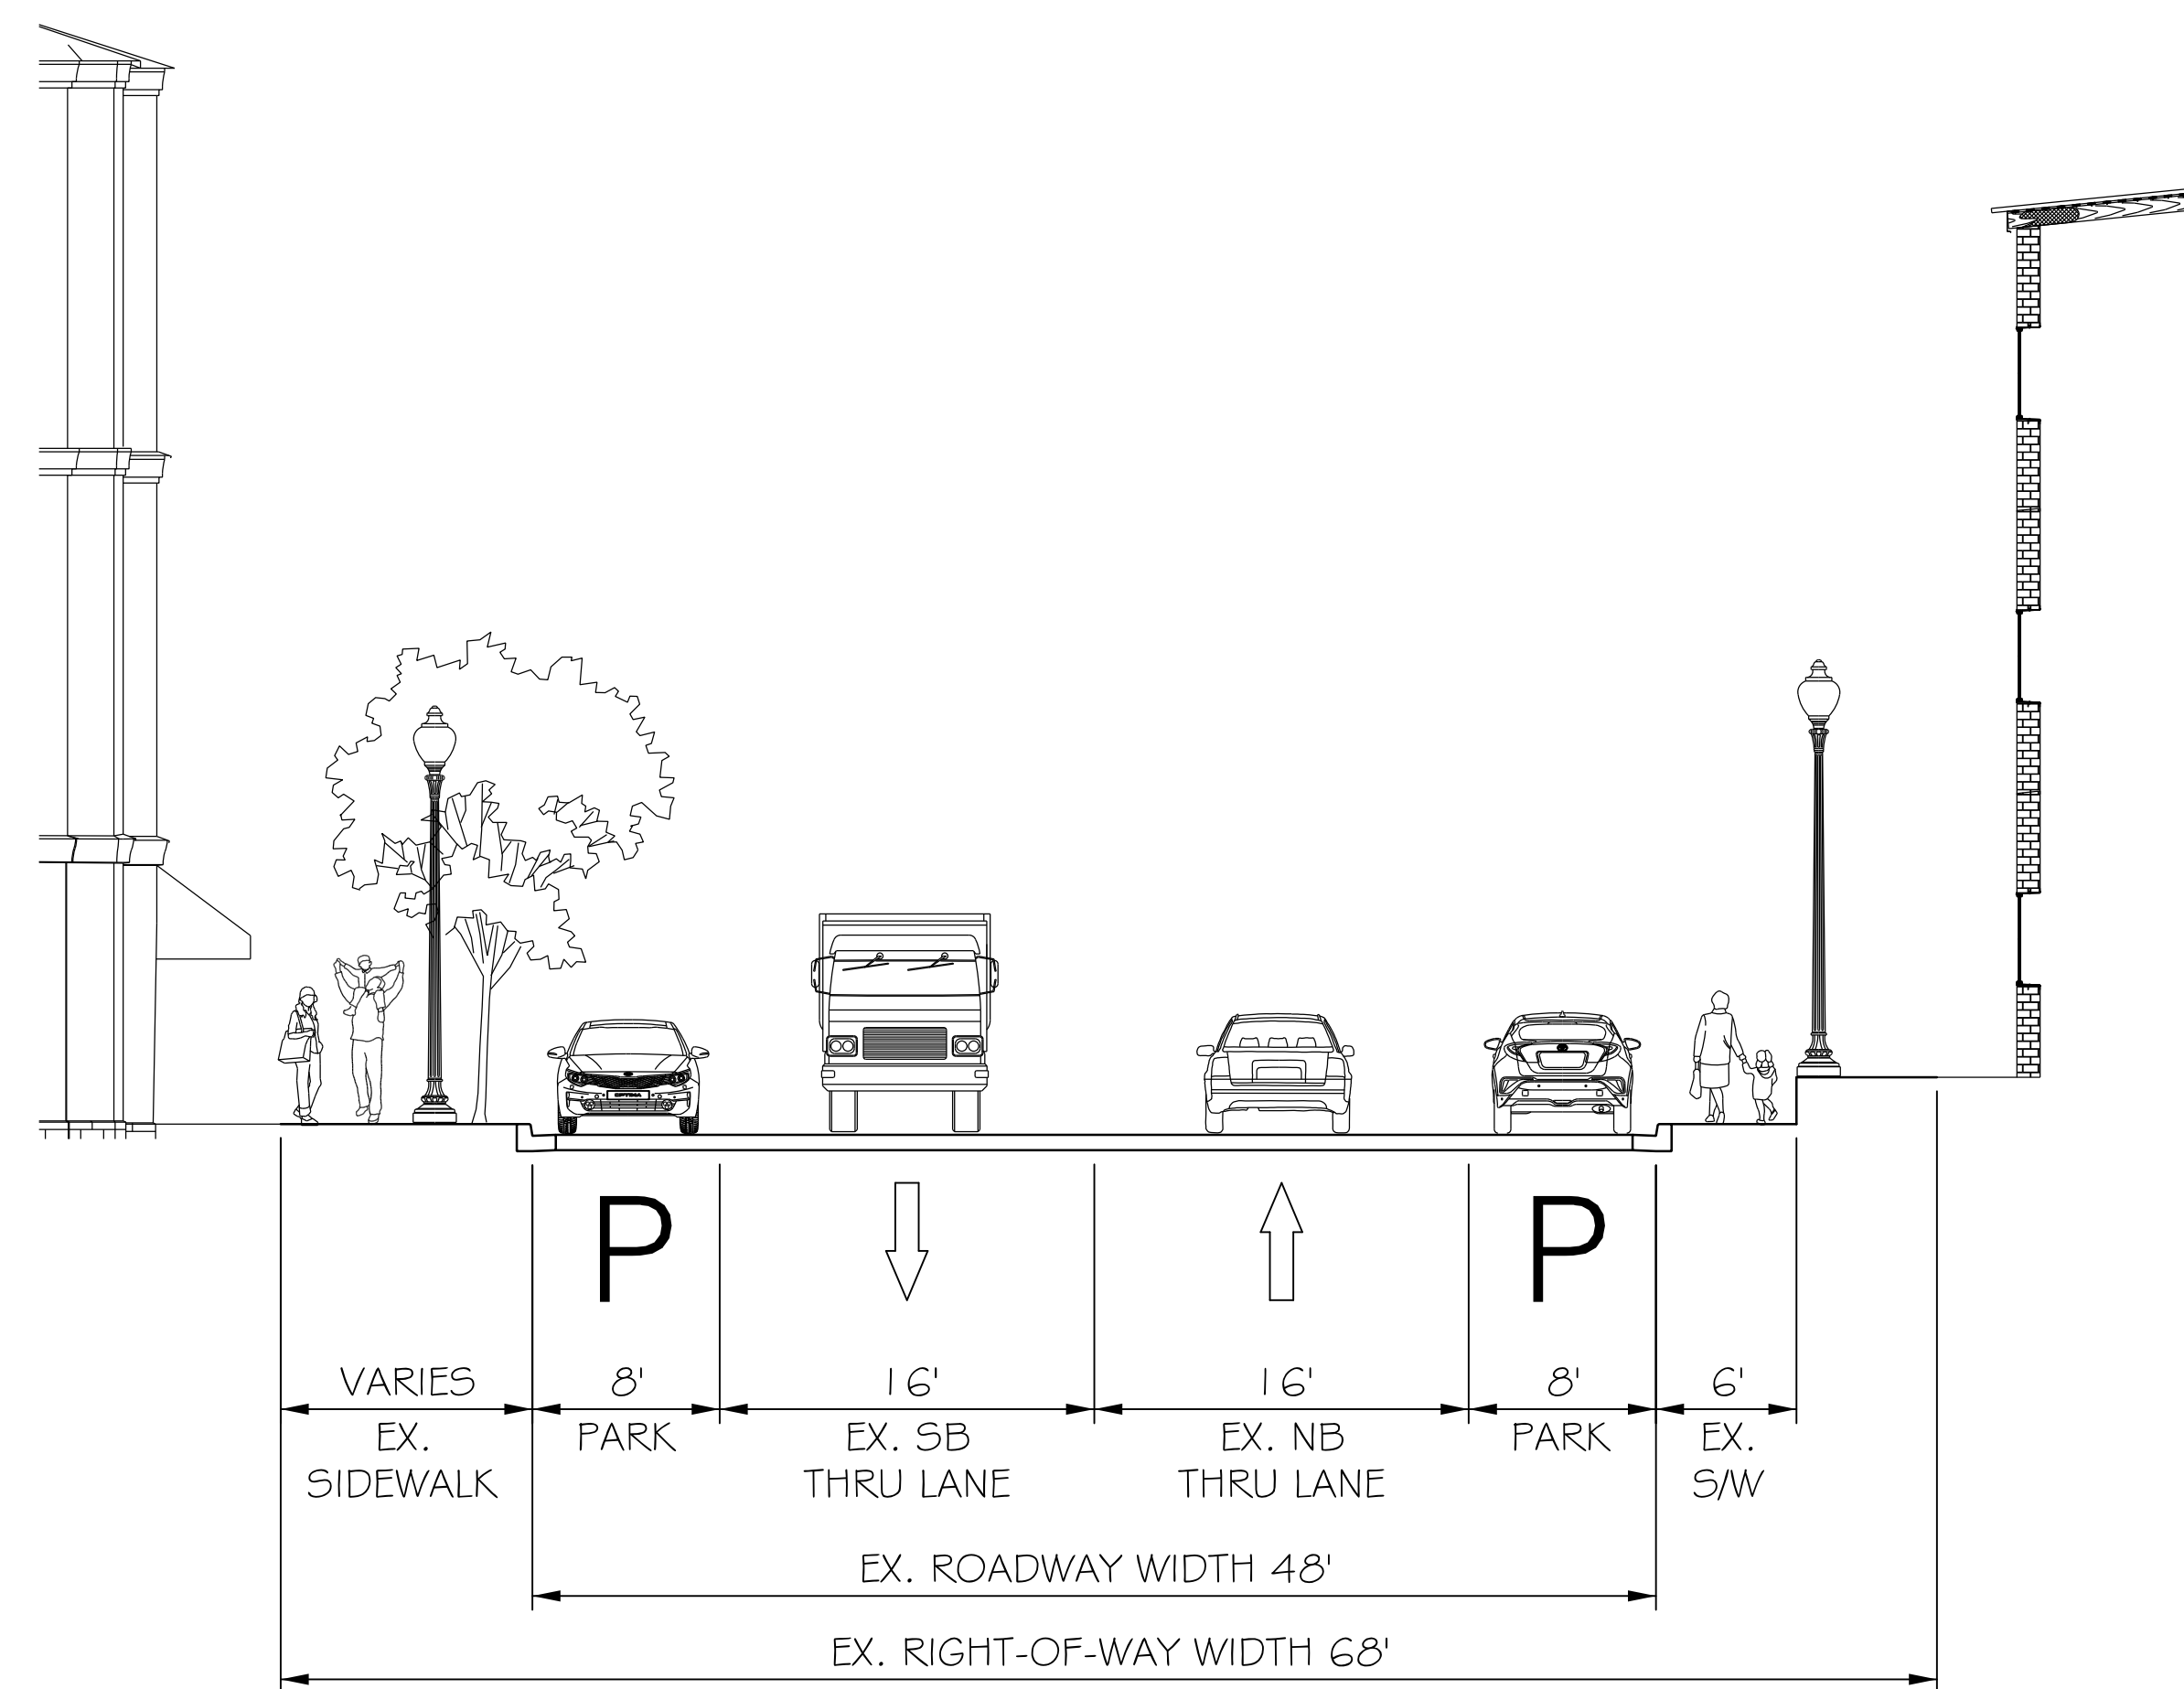

## ALTERNATIVE A

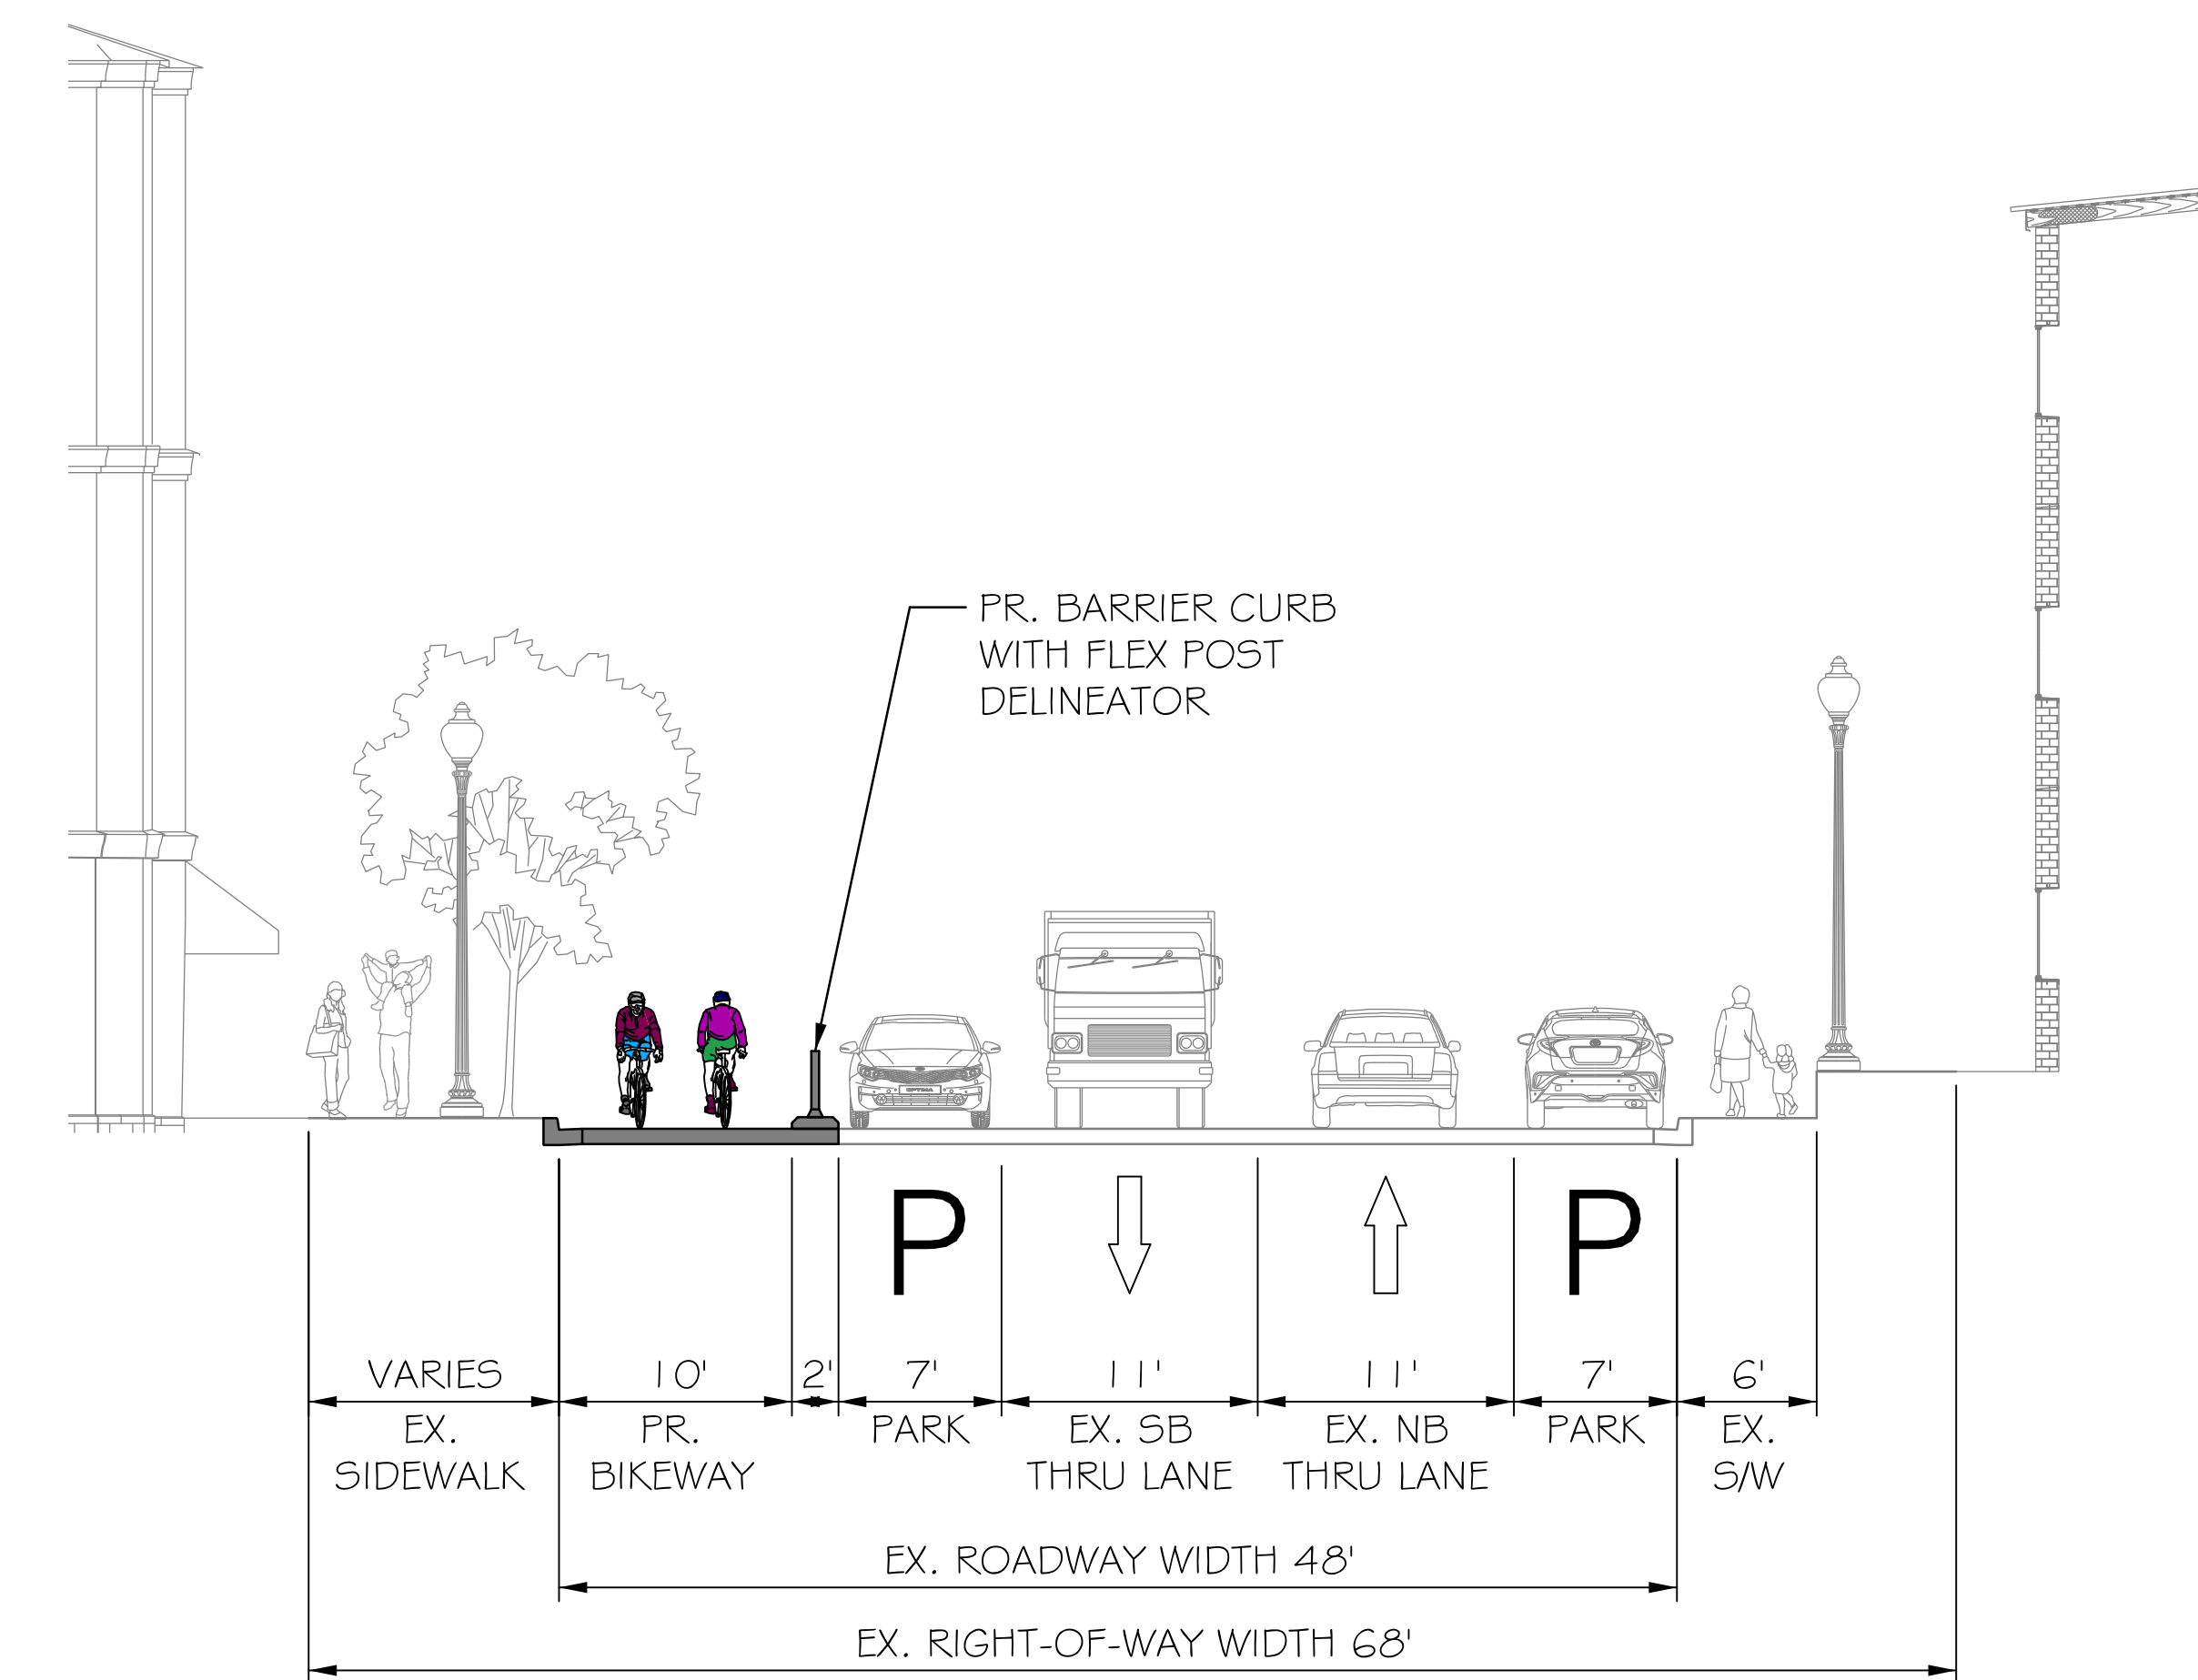

- 10' TWO-WAY BIKEWAY
- MAINTAIN EXISTING CURBS

