




# GOLD MINE ROAD BRIDGE PROPOSED DETOUR PLAN






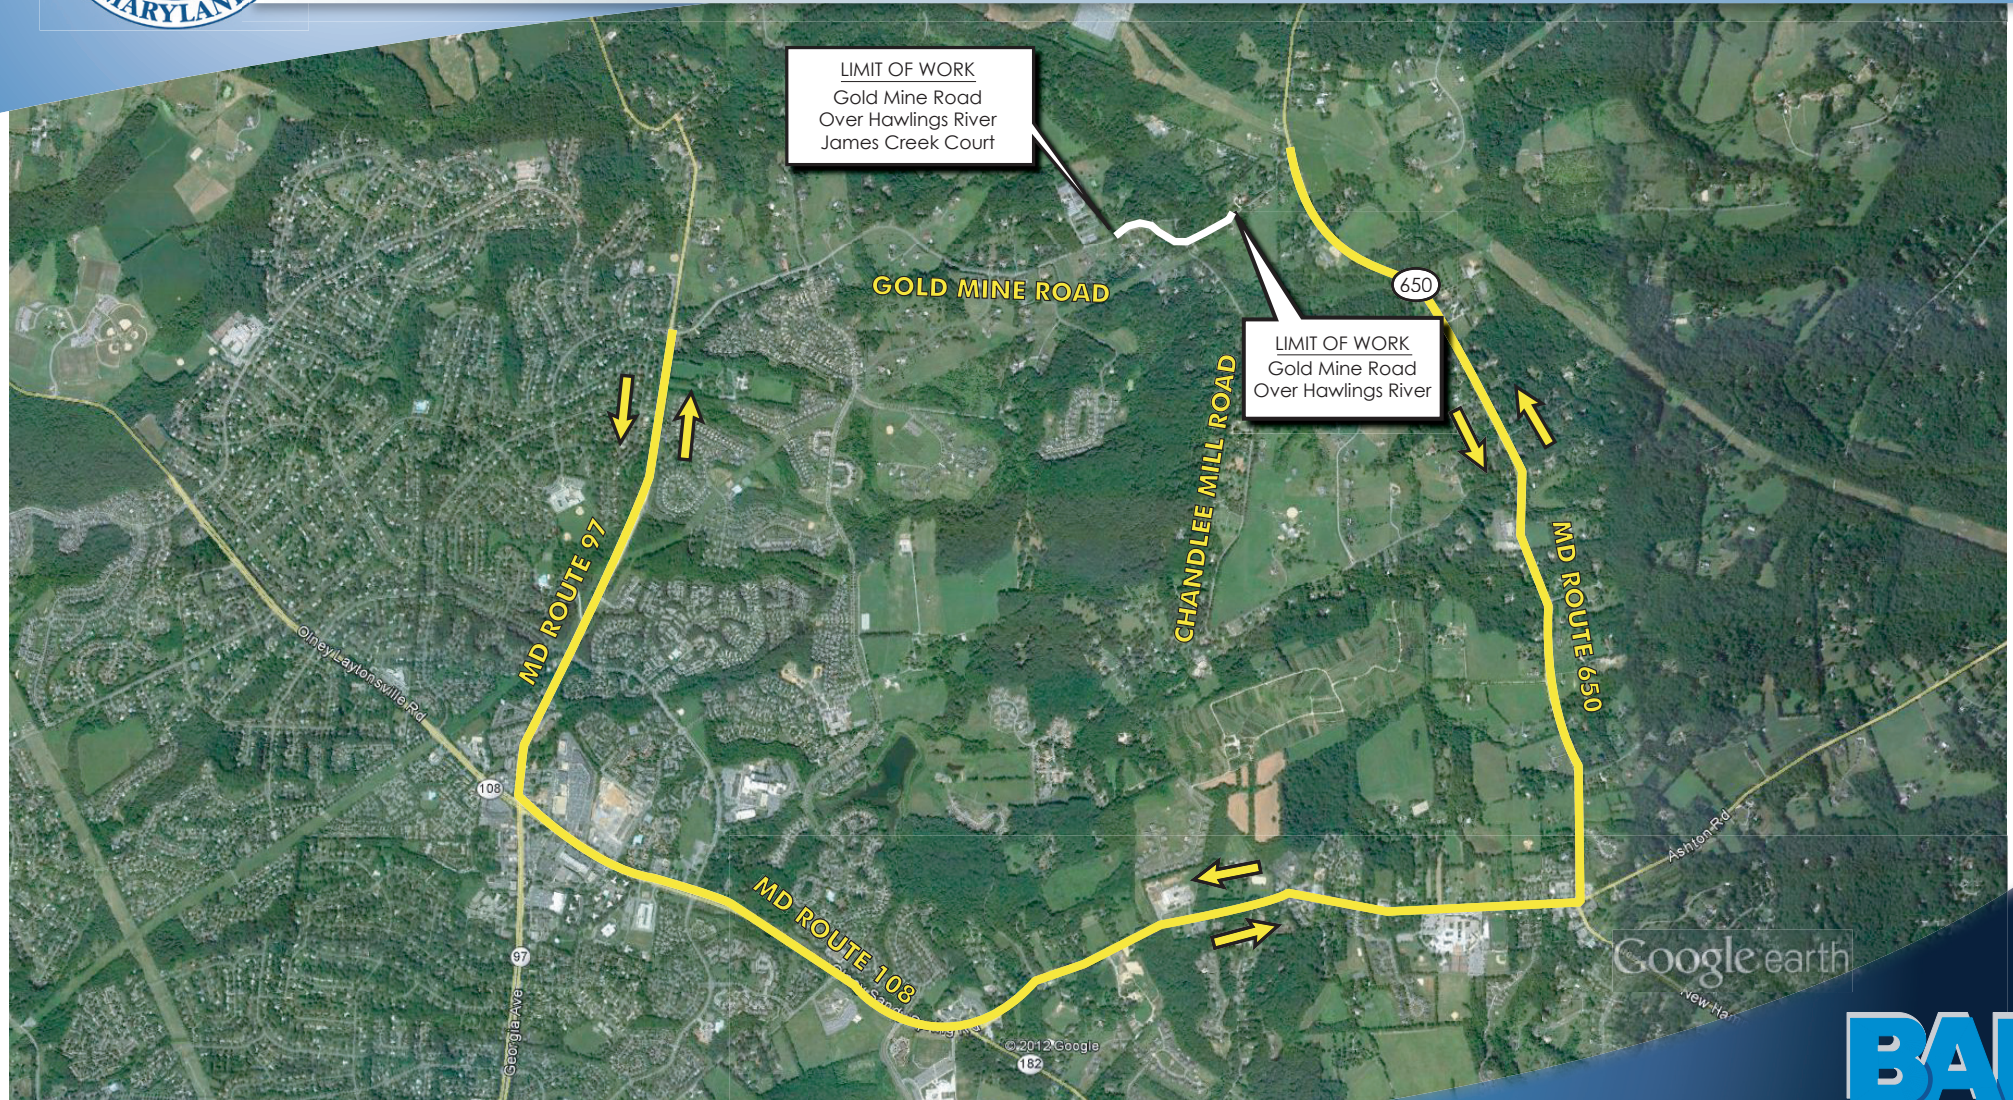


# GOLD MINE ROAD BRIDGE TYPICAL SECTION

Existing

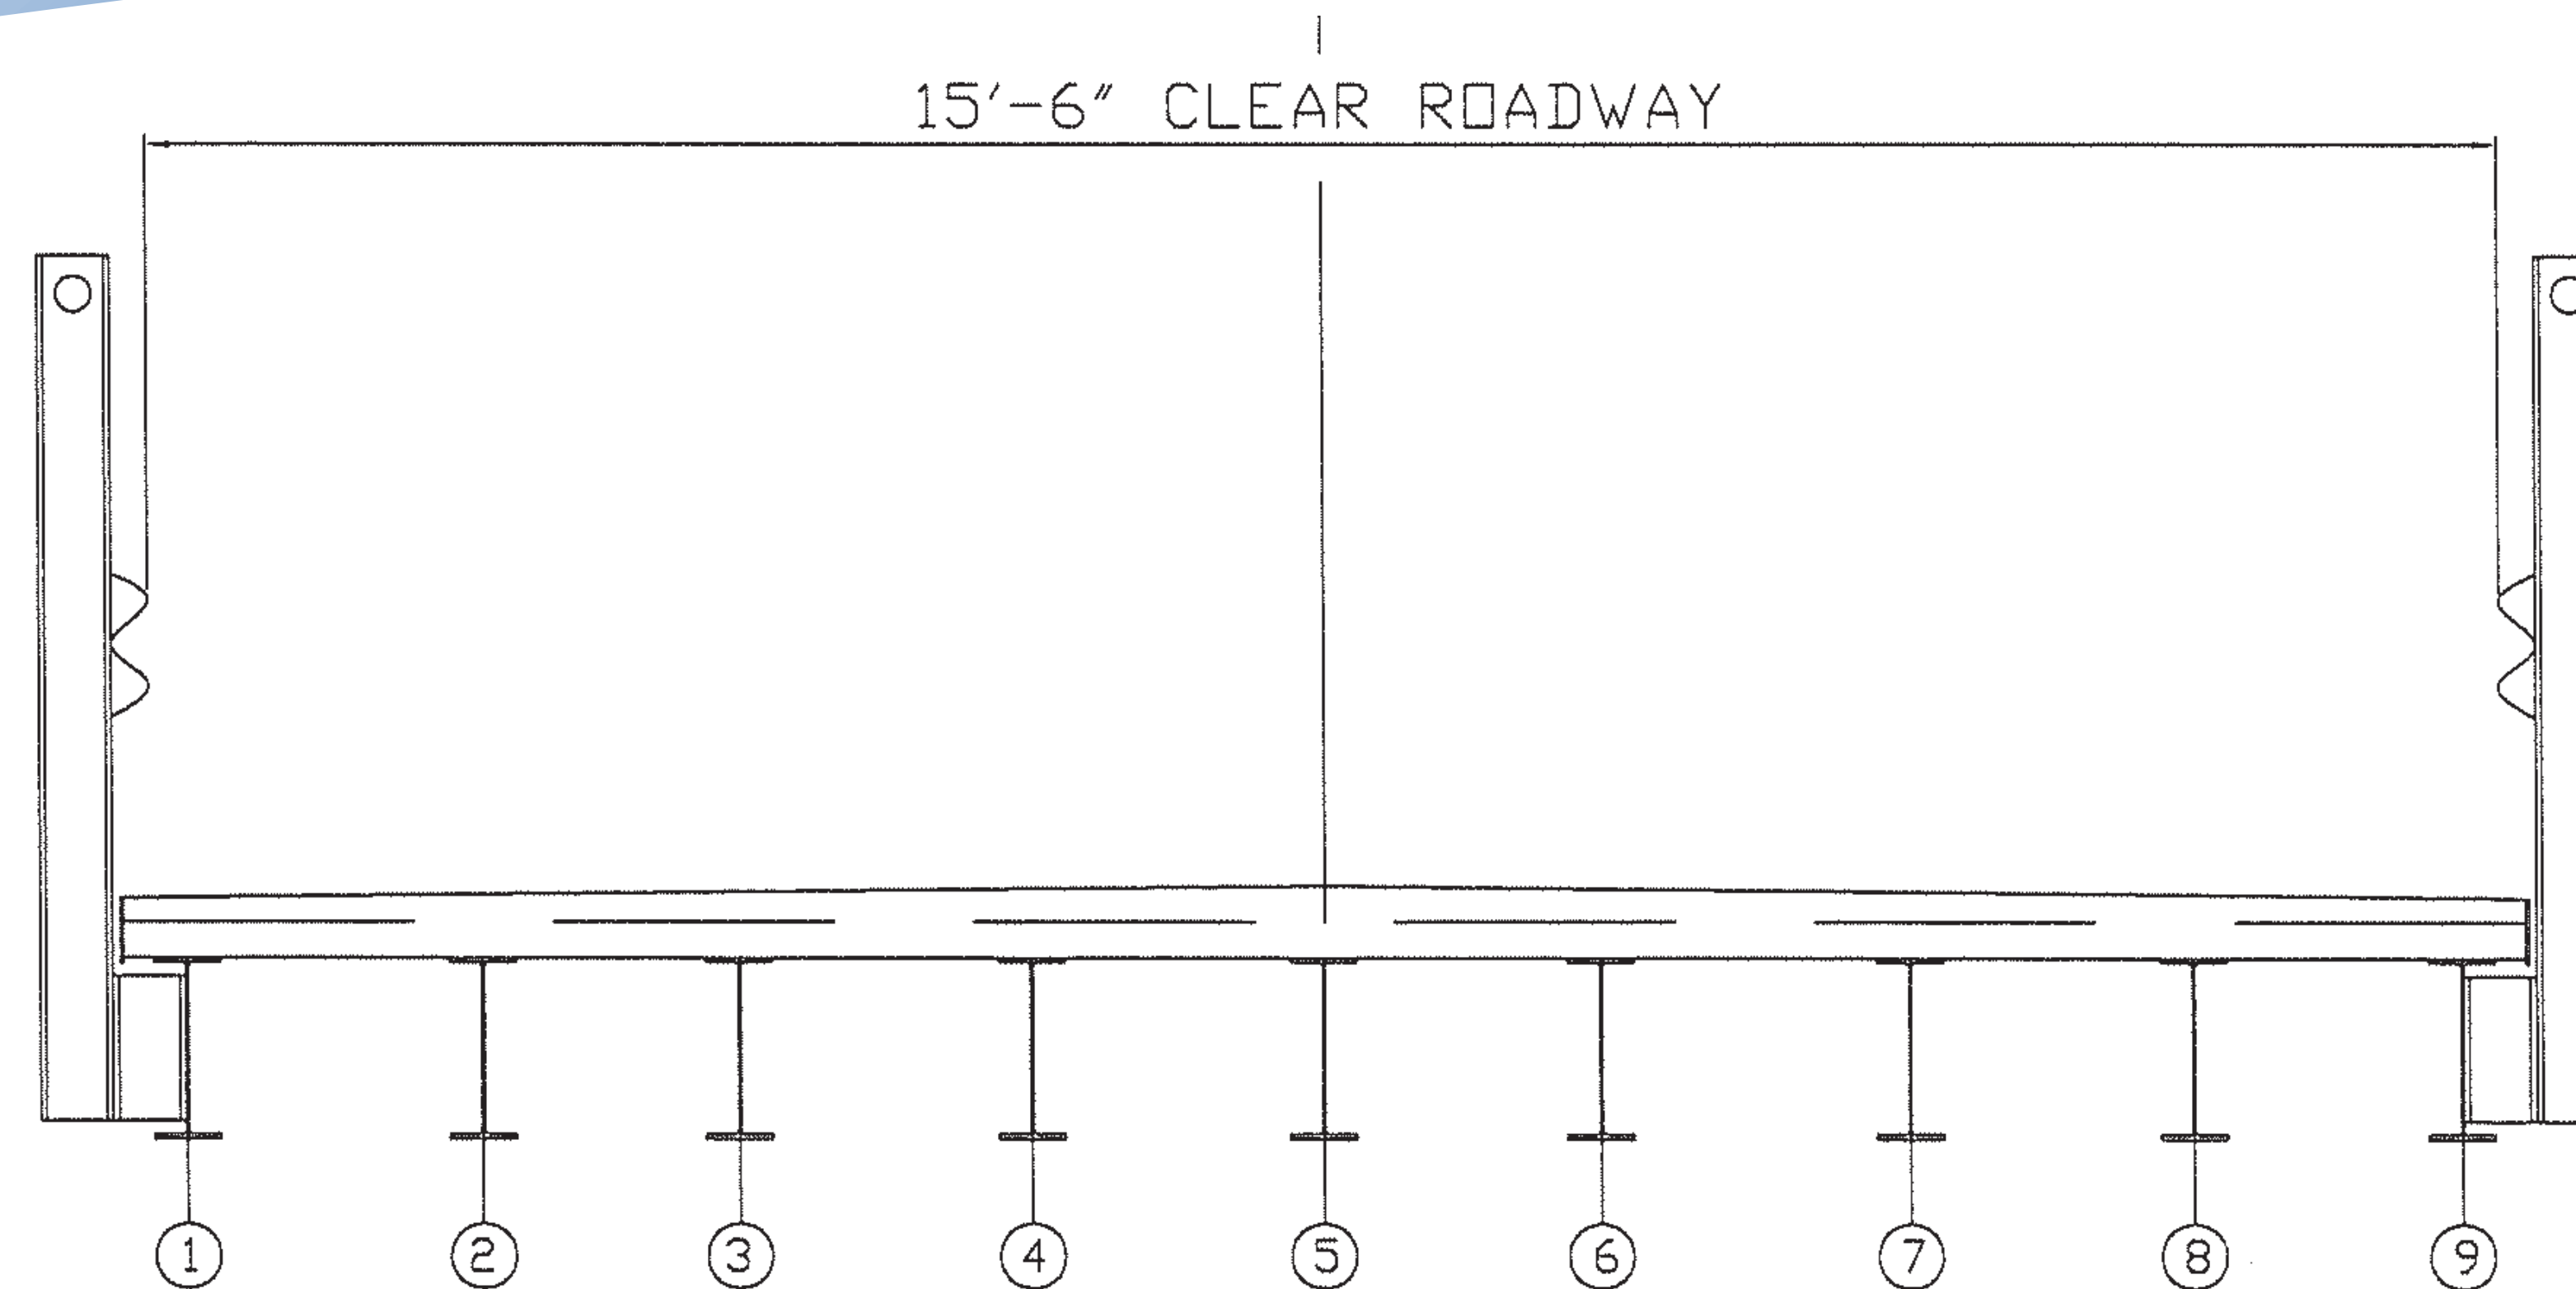


Proposed

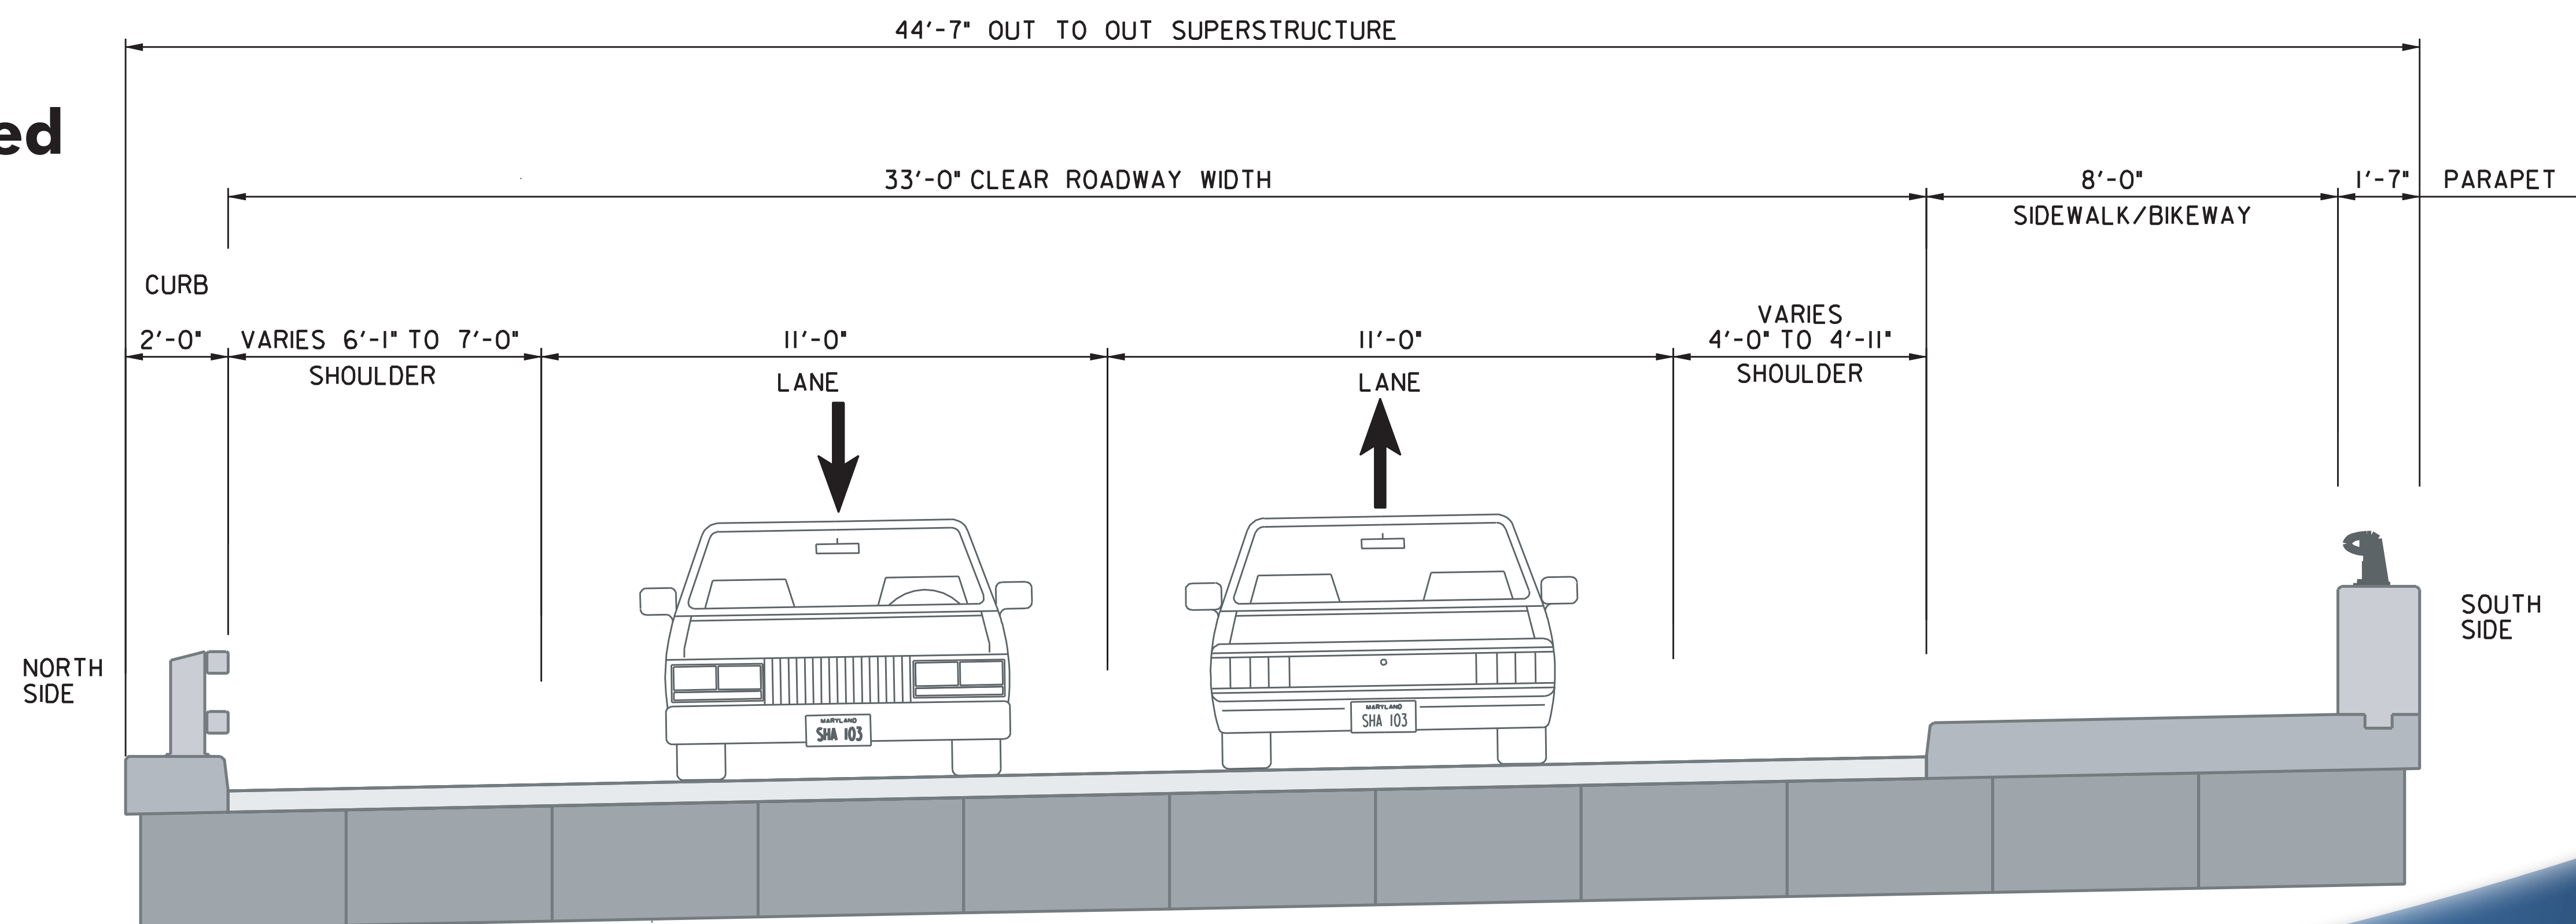




# GOLD MINE ROAD BRIDGE PLAN & ELEVATION

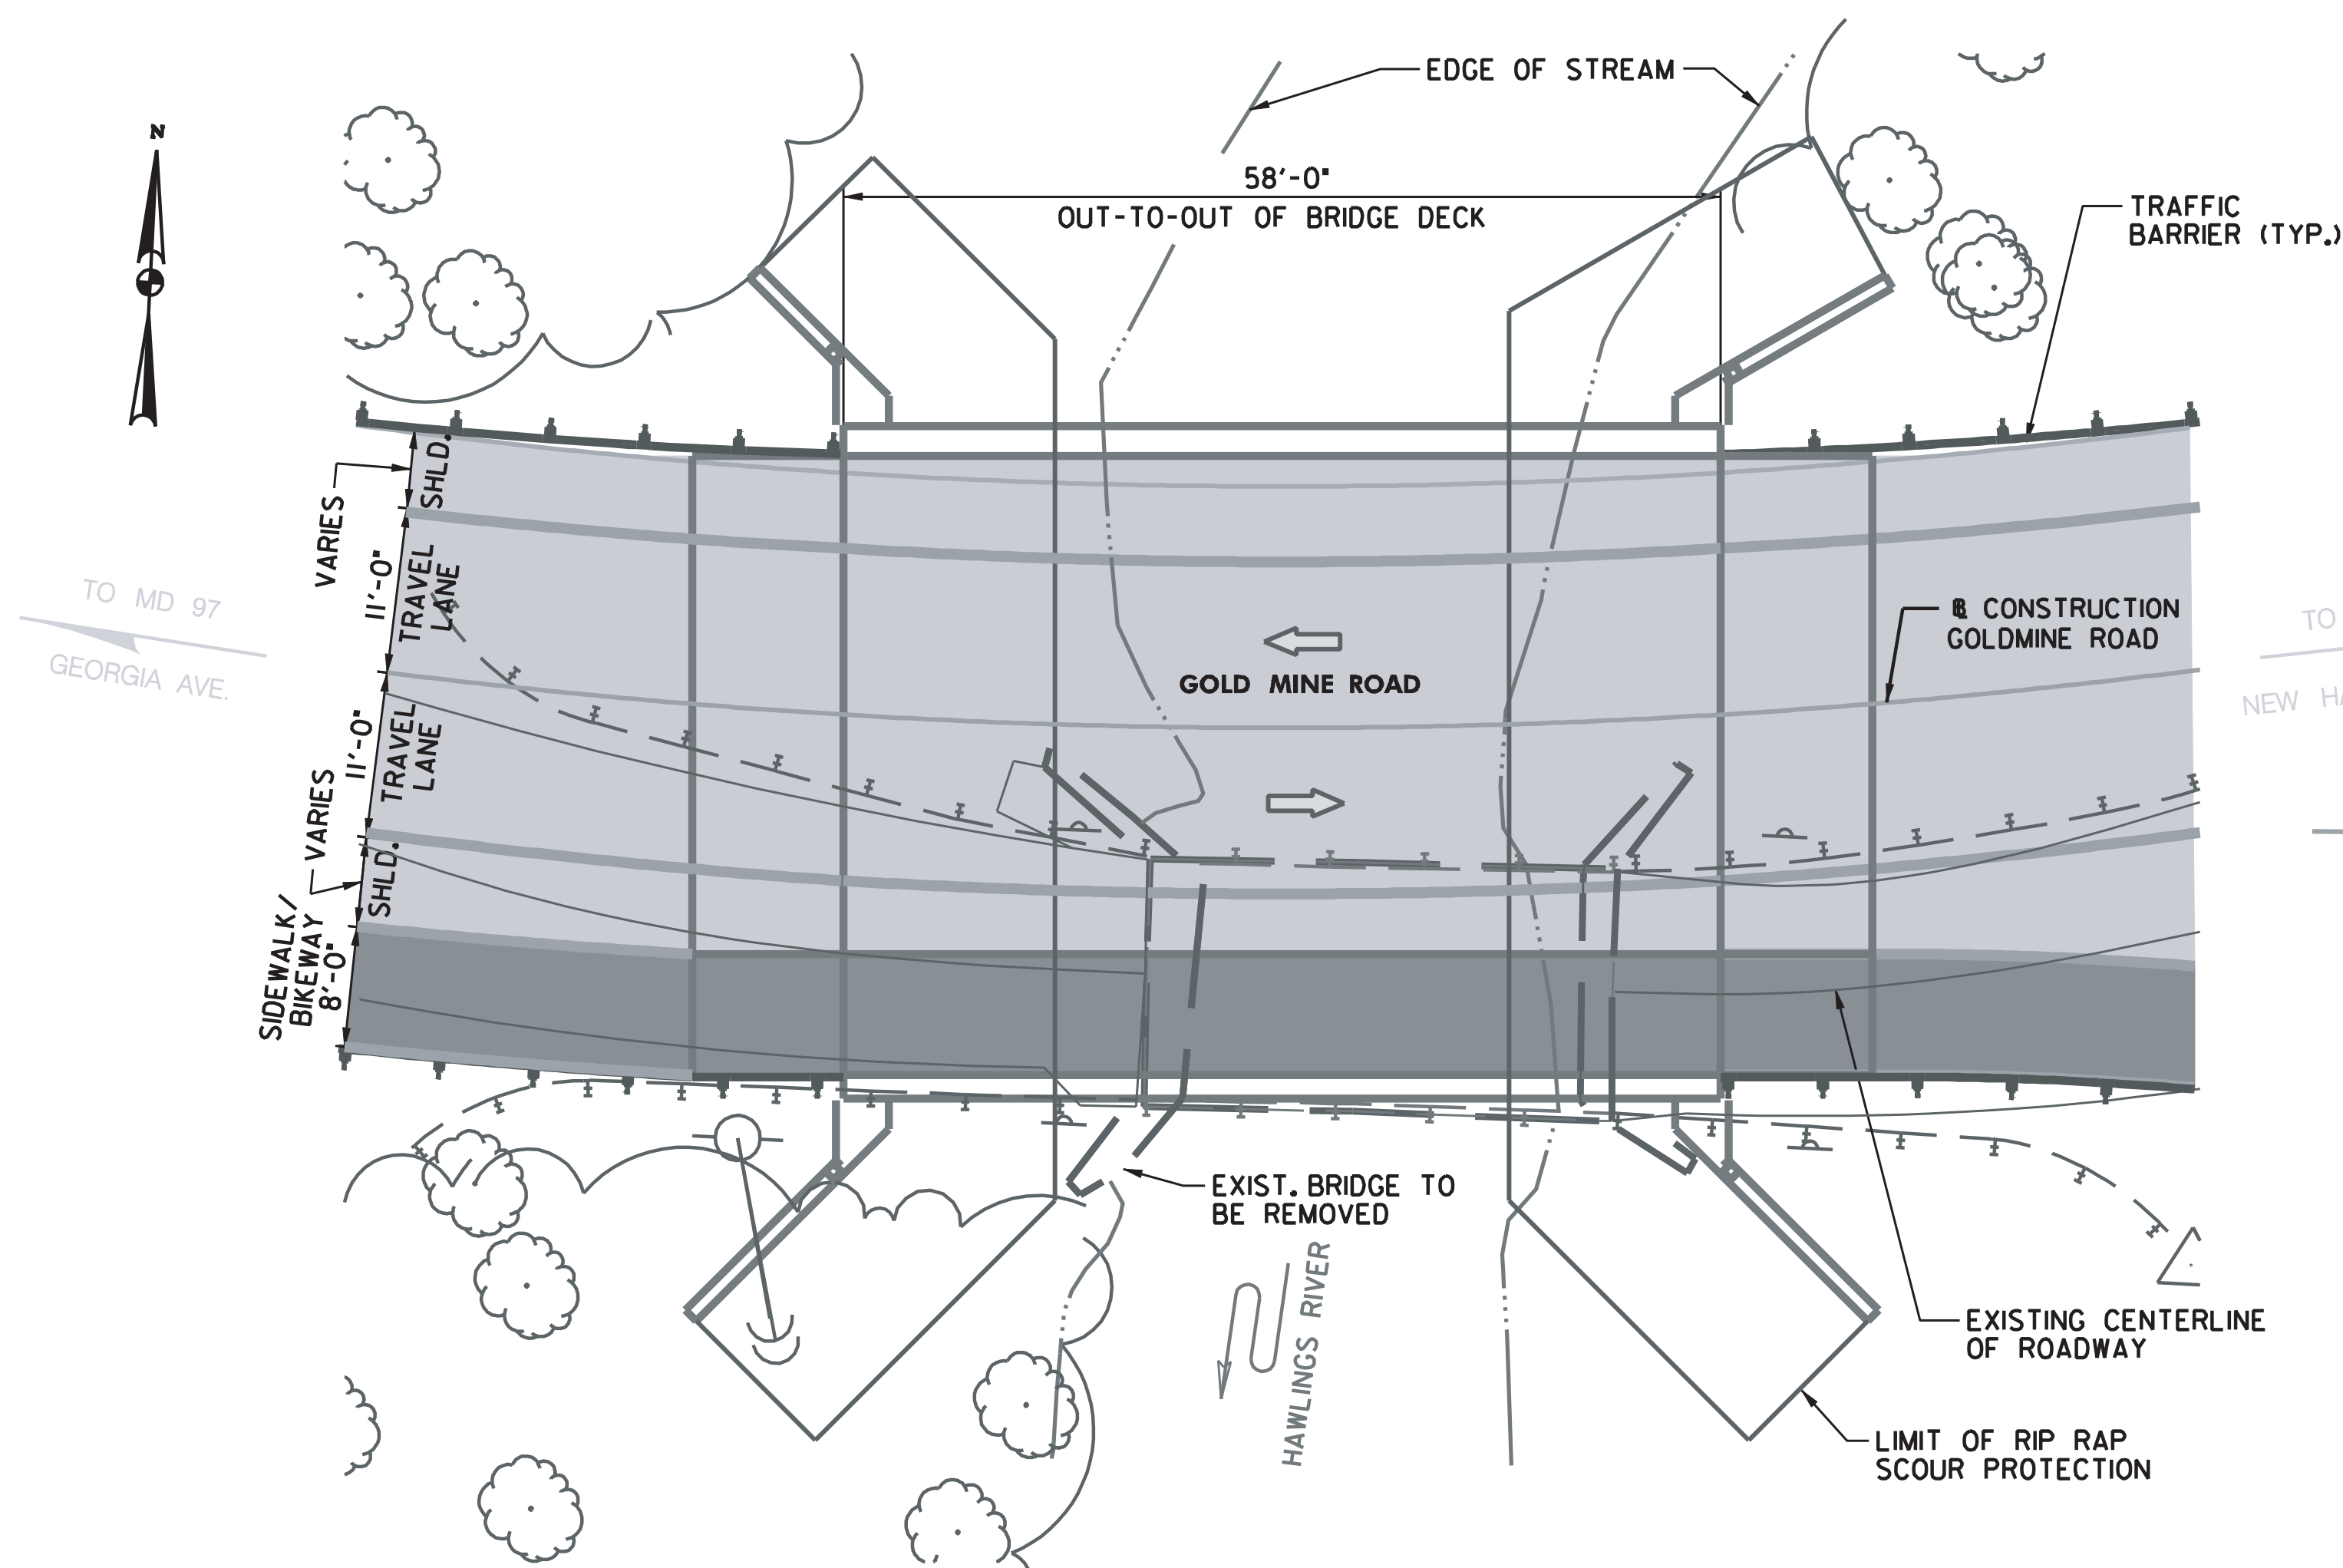

**Proposed Plan**

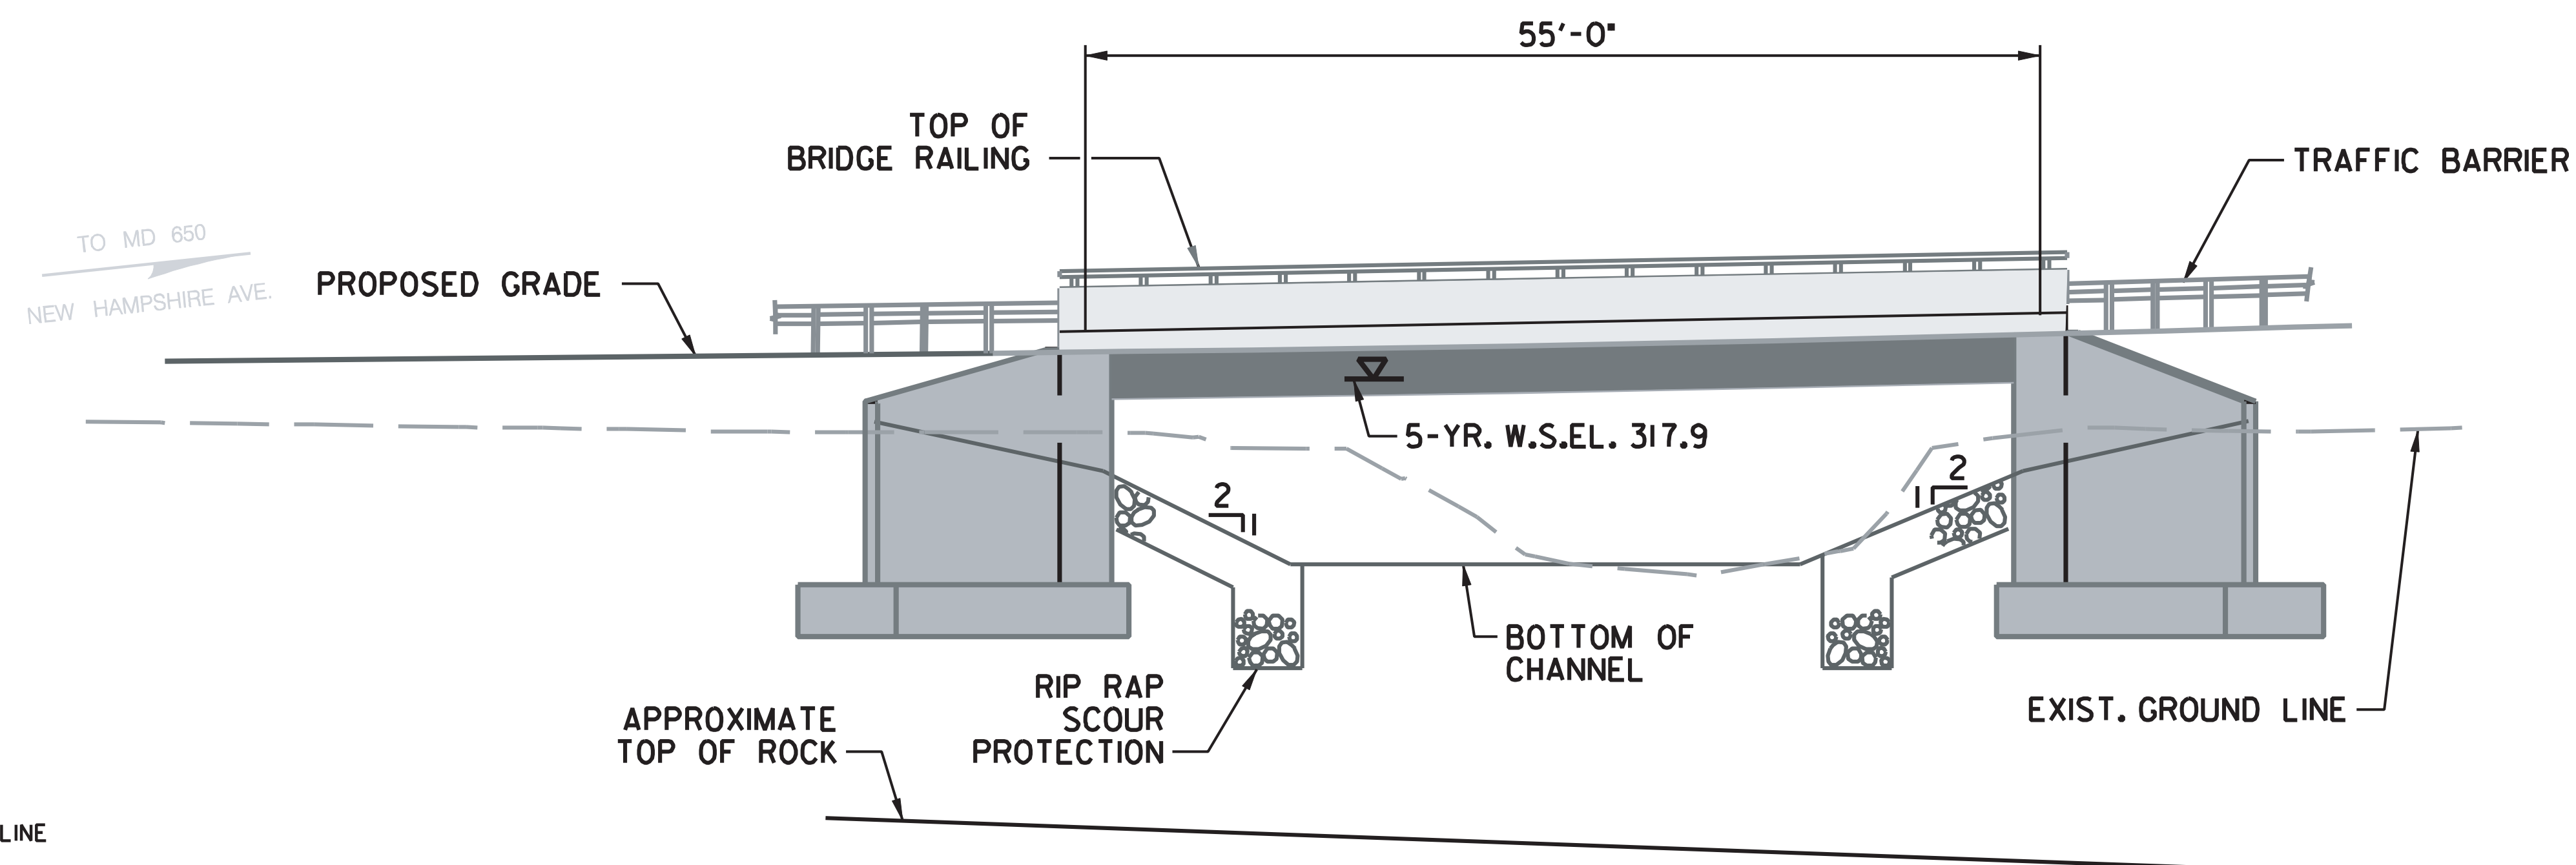

**Proposed Elevation**





# GOLD MINE ROAD BRIDGE EXISTING CONDITIONS



Narrow Bridge



Cracks and Spalls in Concrete Wing Walls



Cracked Railing Post Bracket Welds



Frequent Flooding



Cracks and Spalls in Concrete Wing Walls



Rusting Along Beam Flanges