

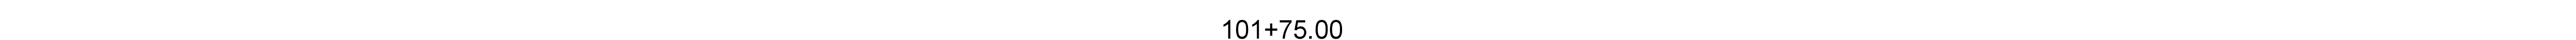
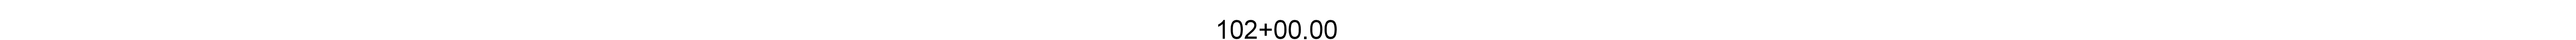


							MONTGOMERY COUNTY DEPARTMENT OF TRANSPORTATION GAITHERSBURG, MARYLAND		CROSS SECTIONS	
							RECOMMENDED FOR APPROVAL		NORTH HIGH STREET EXTENDED FROM GEORGIA AVENUE (MD 97) TO MORNINGWOOD DRIVE	
							Chief, Transportation Planning and Design Section	Date		
							APPROVED			
							Chief, Division of Transportation Engineering	Date		
									SCALE : 1" = 10'	DECEMBER 2024
NO.	REVISION	DATE	BY			Designed by: NSP	Drawn by: NRH	Checked by: PHD	Project No.: 502310	SHEET 1 of 19

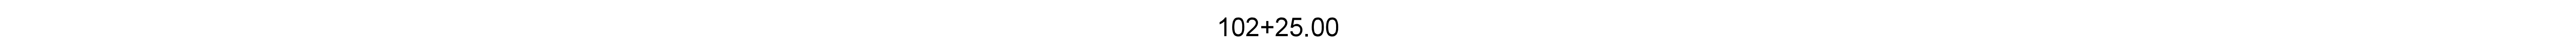

\$\$\$DGN\$SPEC\$\$\$
\$DATE\$AR\$

PROFESSIONAL CERTIFICATION.
I HEREBY CERTIFY THAT THESE DOCUMENTS
WERE PREPARED OR APPROVED BY ME, AND
THAT I AM A DULY LICENSED PROFESSIONAL
ENGINEER UNDER THE LAWS OF THE STATE
OF MARYLAND, LICENSE NO. _____
EXPIRATION DATE: _____

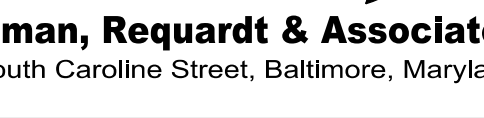

[illegible]





	RECOMMENDED FOR APPROVAL
--	--------------------------

[illegible]




Designed by: NSP Drawn by: NRH Checked by: _____



SCALE : 1" = 10' DECEMBER 2024

Project No. : 502310 SHEET 3 of 19

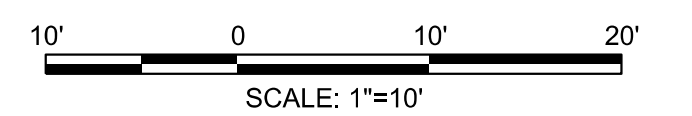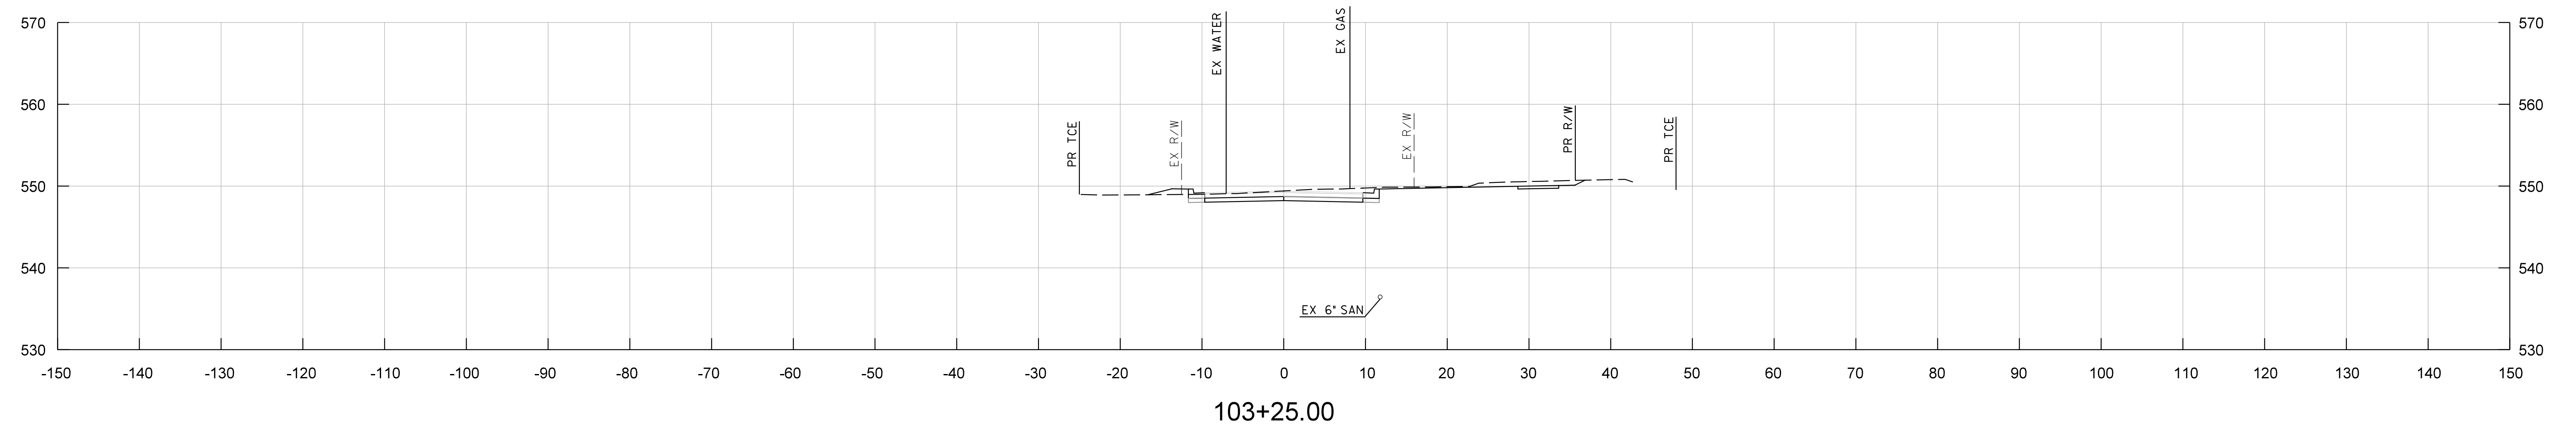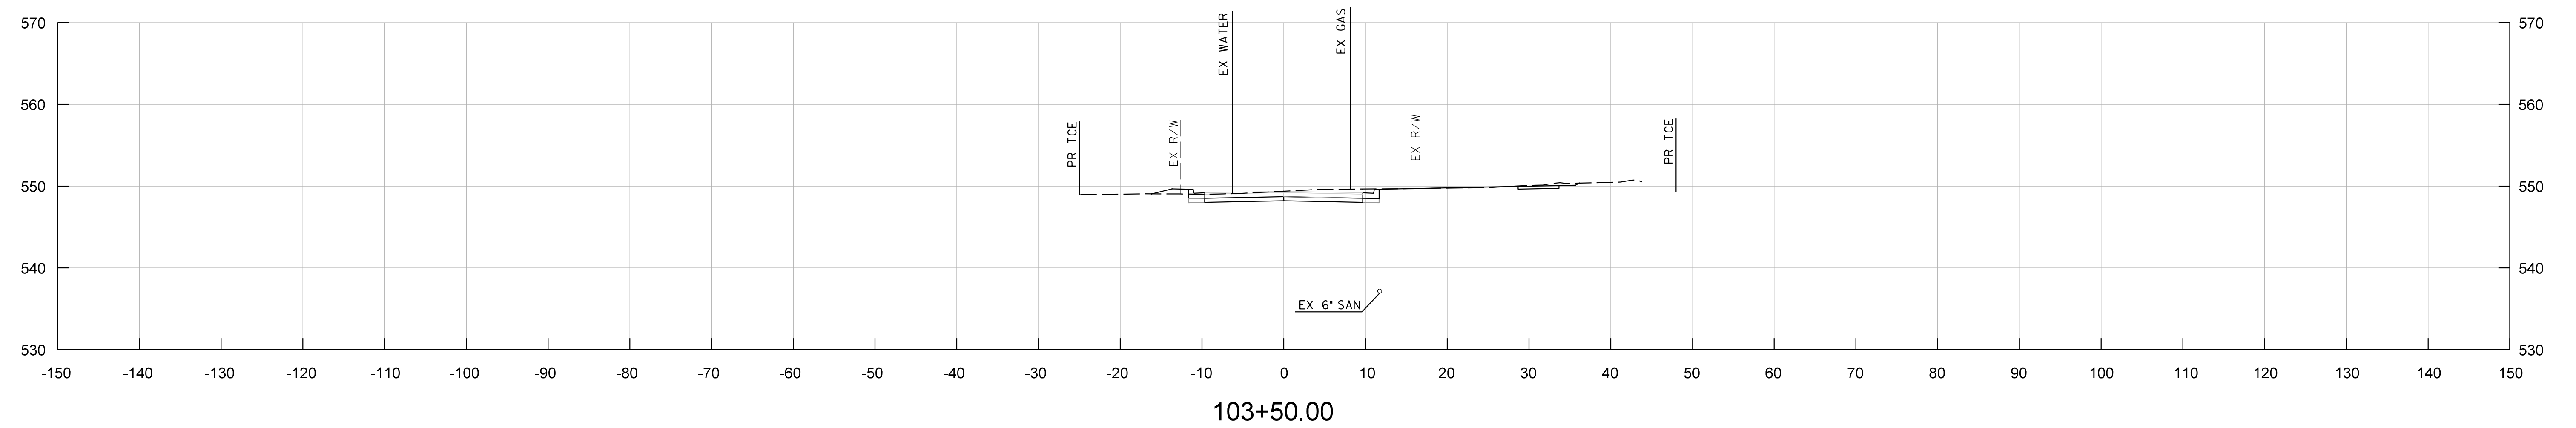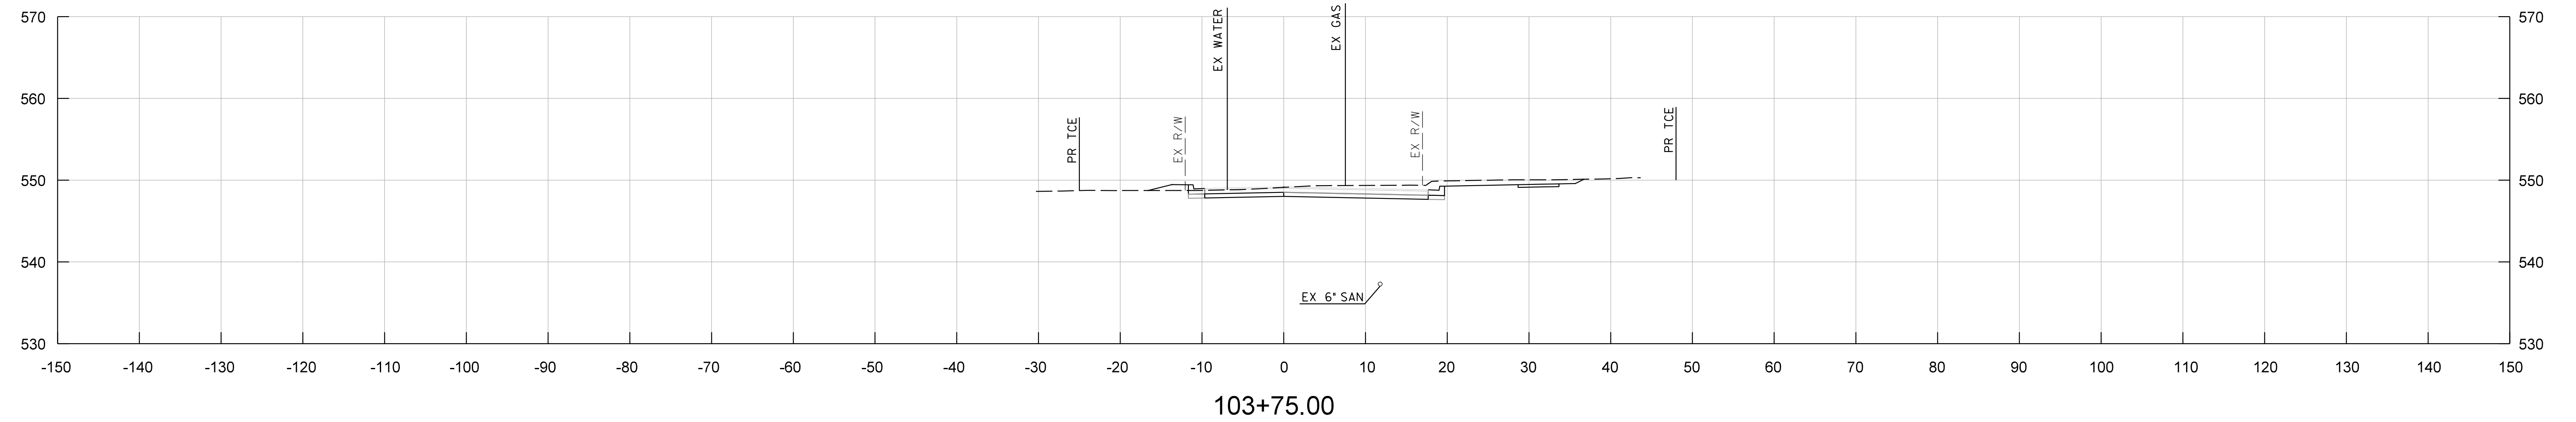
[illegible]

\$\$\$DGN\$PEC\$\$\$
\$DATE\$AB\$

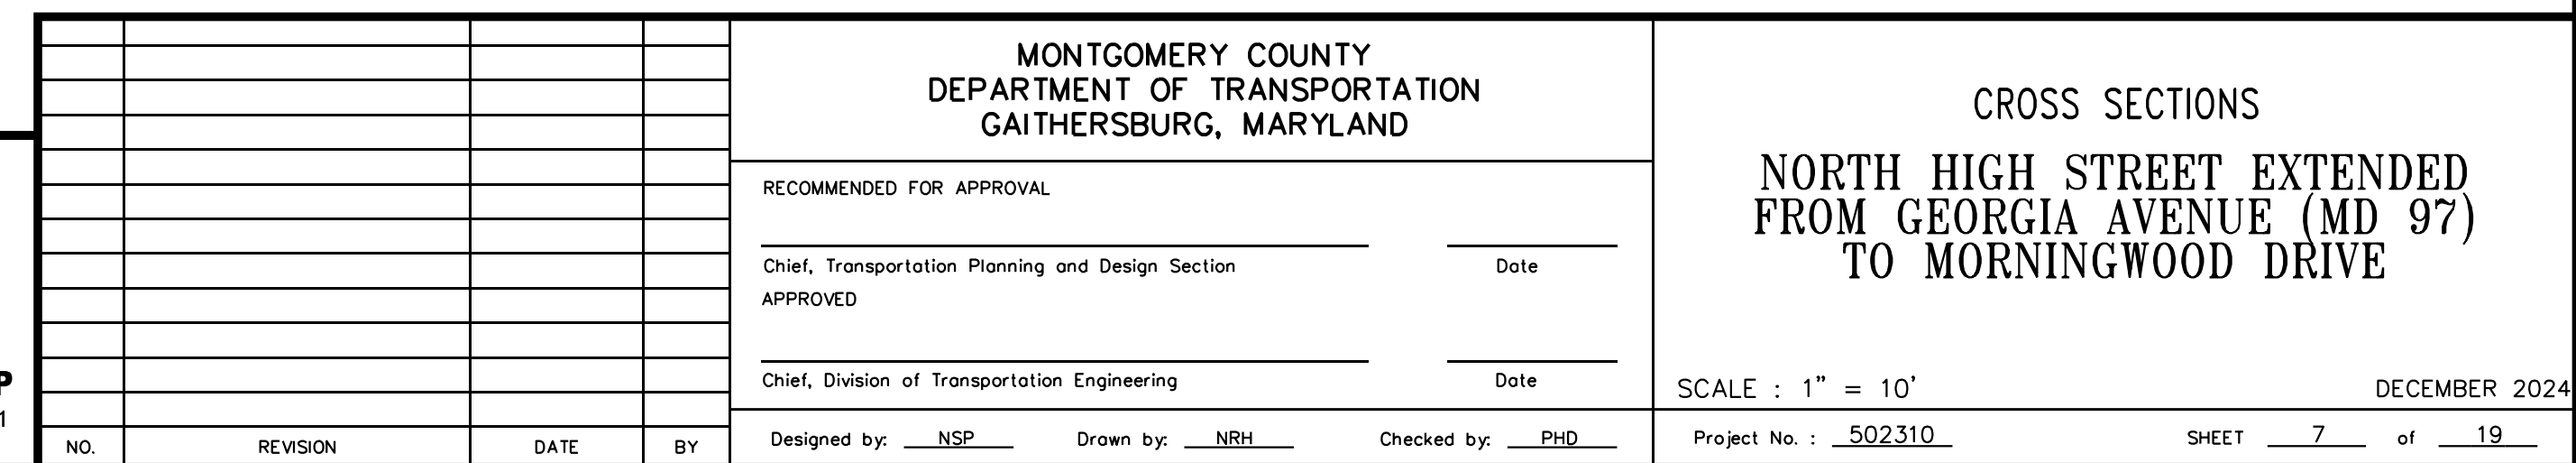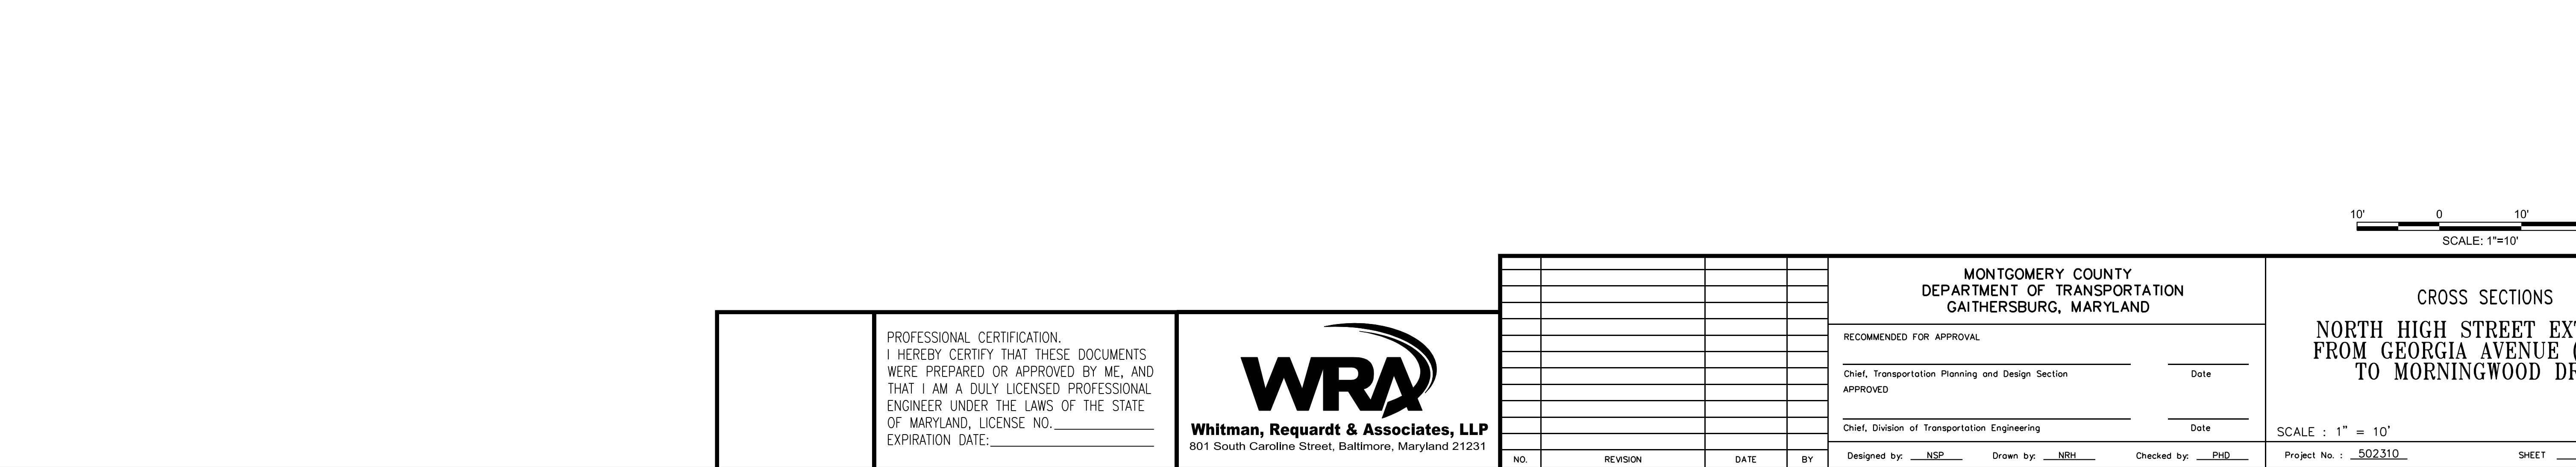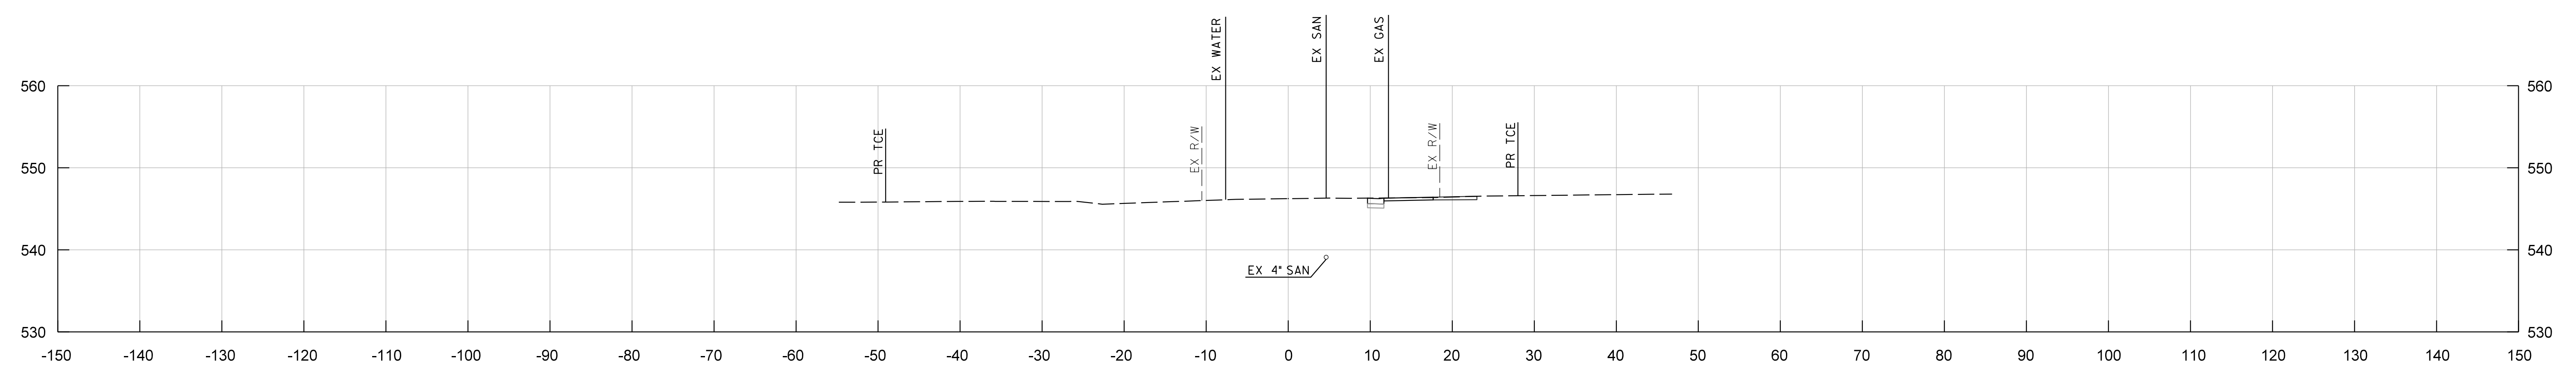

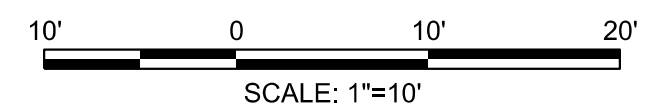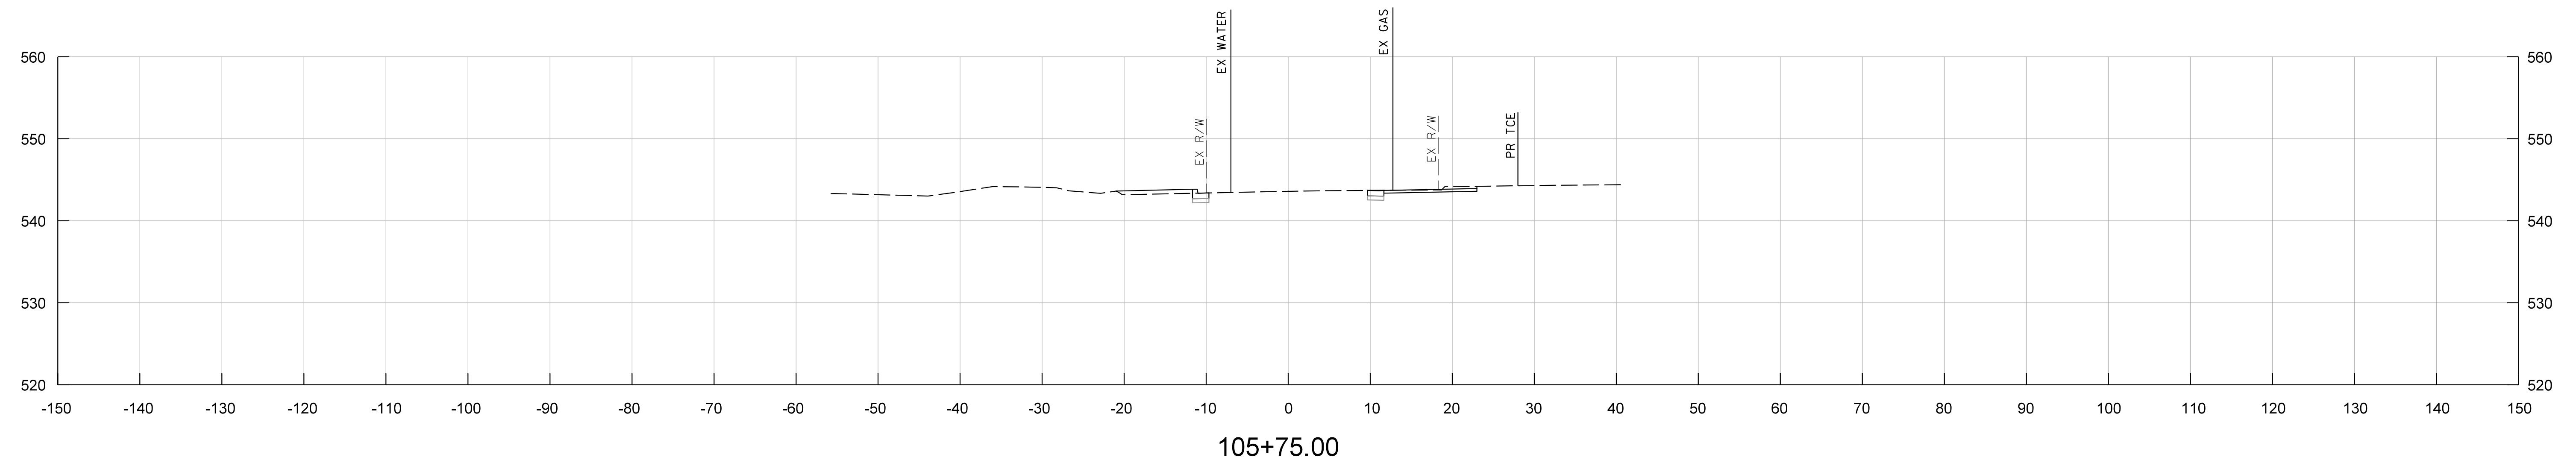

PROFESSIONAL CERTIFICATION.
I HEREBY CERTIFY THAT THESE DOCUMENTS
WERE PREPARED OR APPROVED BY ME, AND
THAT I AM A DULY LICENSED PROFESSIONAL
ENGINEER UNDER THE LAWS OF THE STATE
OF MARYLAND, LICENSE NO. _____
EXPIRATION DATE: _____




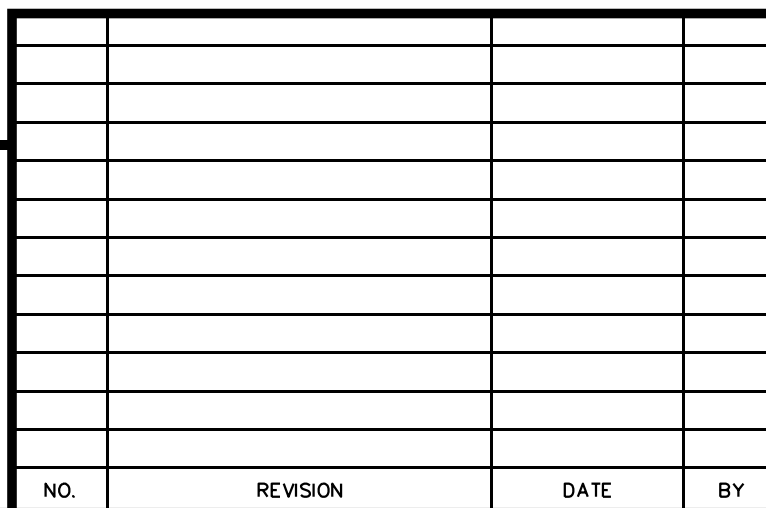


CROSS SECTIONS

NORTH HIGH STREET EXTENDED
FROM GEORGIA AVENUE (MD 97)
TO MORNINGWOOD DRIVE

SCALE : 1" = 10' DECEMBER 2024

Project No. : 502310 SHEET 8 of 19

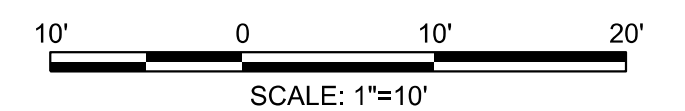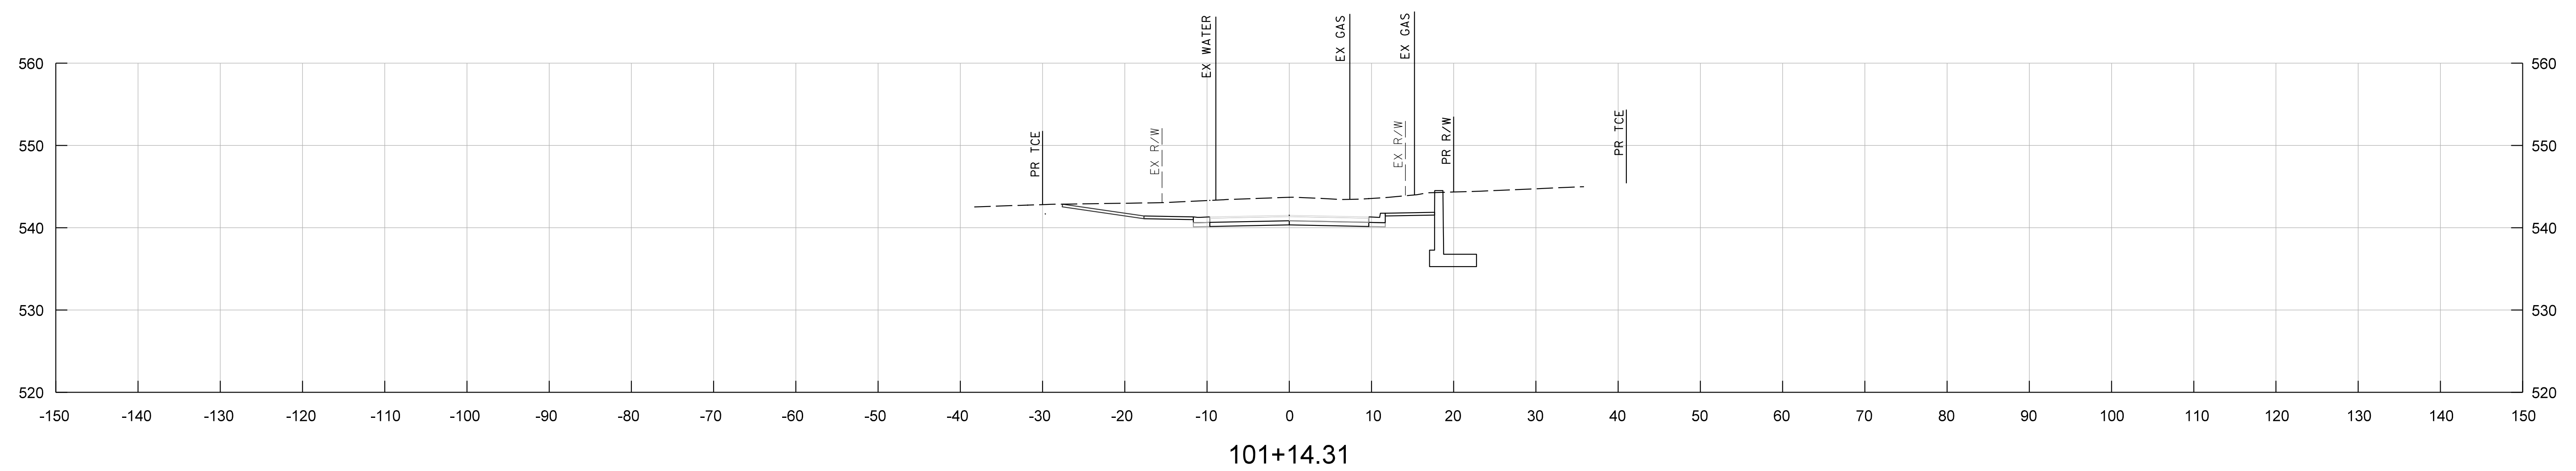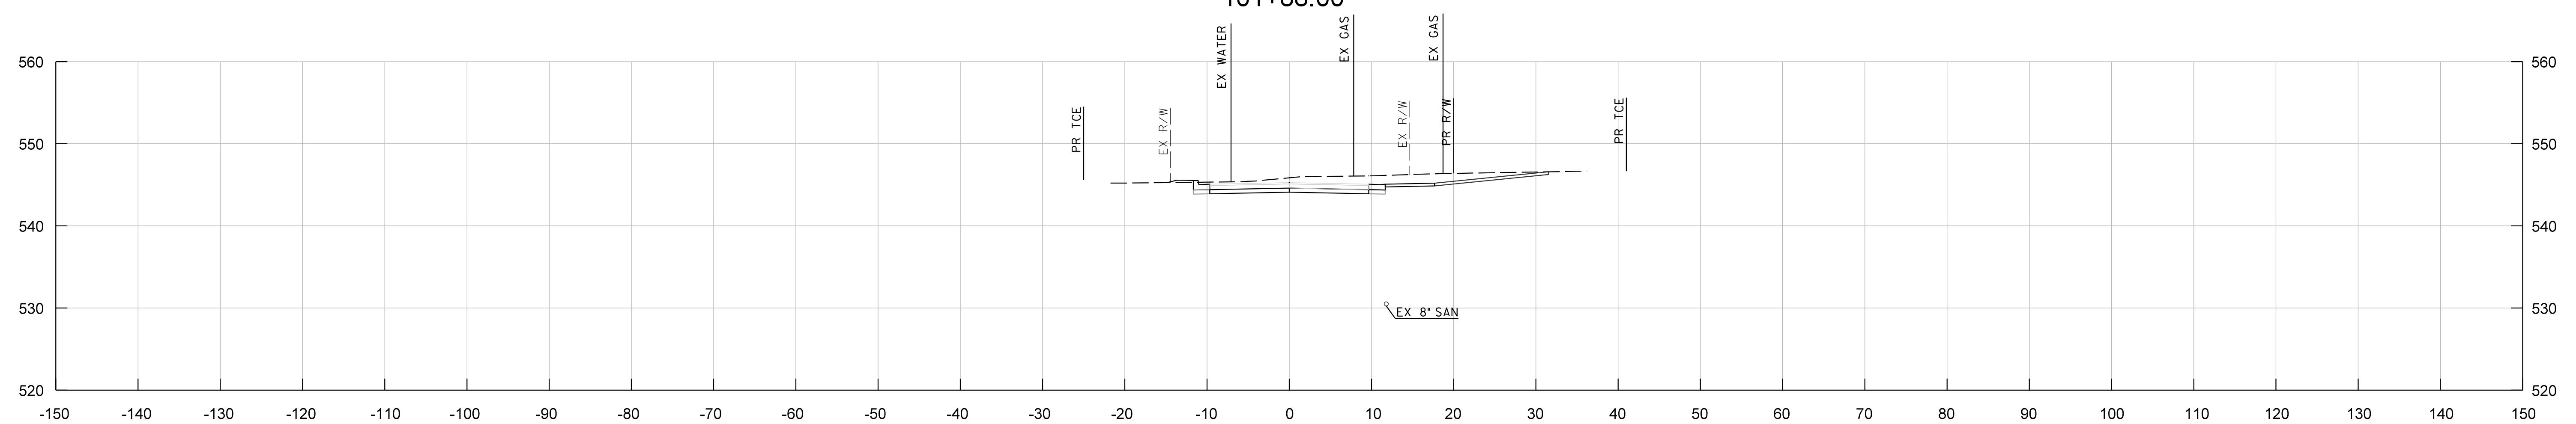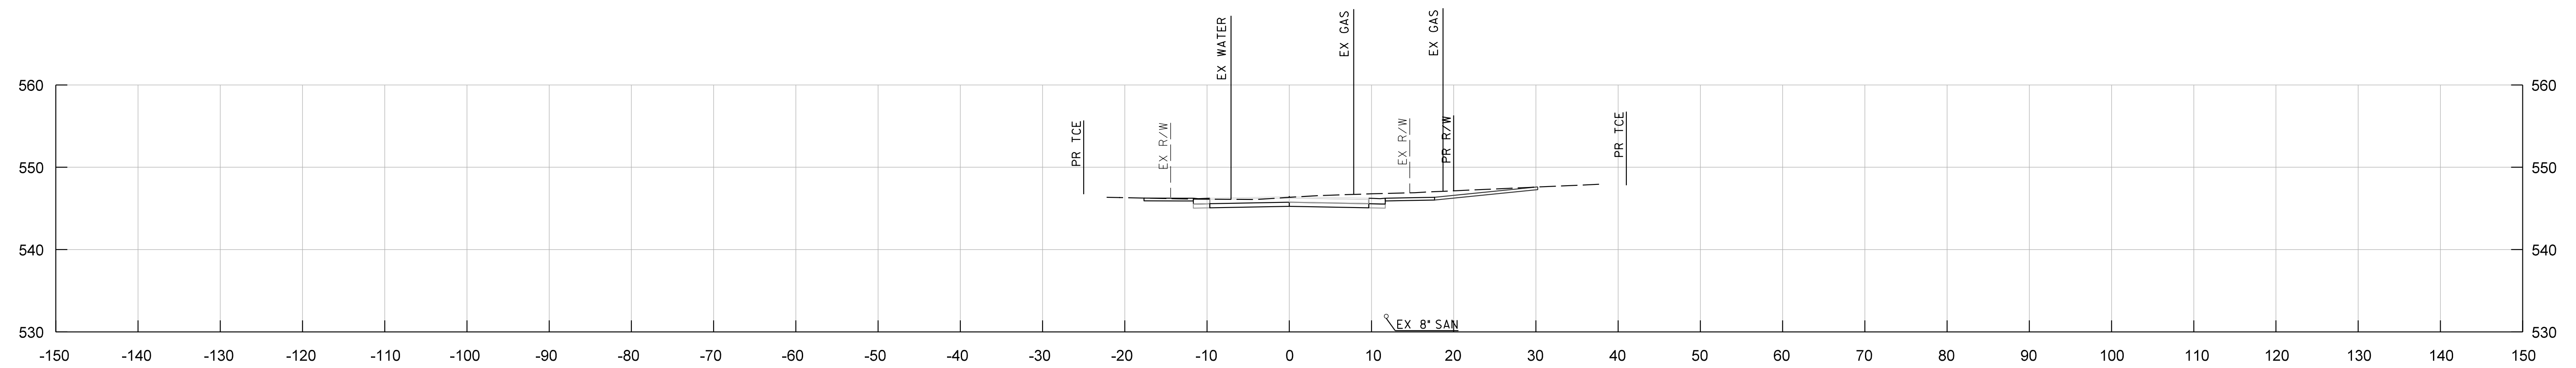

\$\$\$DGN\$PEC\$\$\$
\$DATE\$AB\$

PROFESSIONAL CERTIFICATION.
I HEREBY CERTIFY THAT THESE DOCUMENTS
WERE PREPARED OR APPROVED BY ME, AND
THAT I AM A DULY LICENSED PROFESSIONAL
ENGINEER UNDER THE LAWS OF THE STATE
OF MARYLAND, LICENSE NO. _____
EXPIRATION DATE: _____



Whitman, Requardt & Associates, LLP
801 South Caroline Street, Baltimore, Maryland 21231

[illegible]

MONTGOMERY COUNTY
DEPARTMENT OF TRANSPORTATION
GAITHERSBURG, MARYLAND

RECOMMENDED FOR APPROVAL

Chief, Transportation Planning and Design Section

APPROVED




Date

Designed by: NSP Drawn by: NRH Checked by: PHD

CROSS SECTIONS

NORTH HIGH STREET EXTENDED
FROM GEORGIA AVENUE (MD 97)
TO MORNINGWOOD DRIVE

SCALE : 1" = 10'		DECEMBER 2024	
Project No. : <u>502310</u>		SHEET <u>10</u> of <u>19</u>	

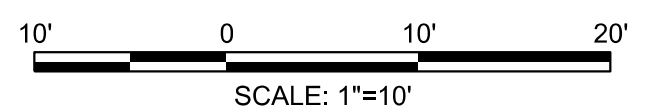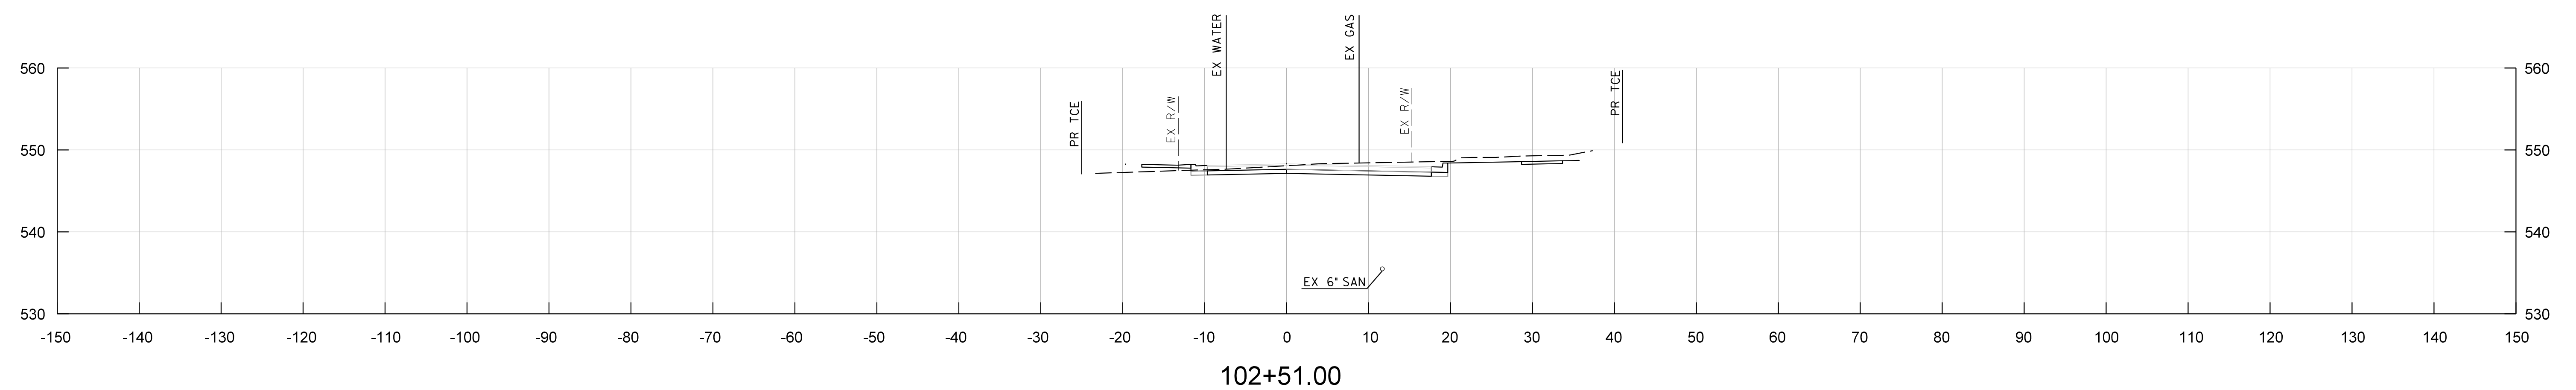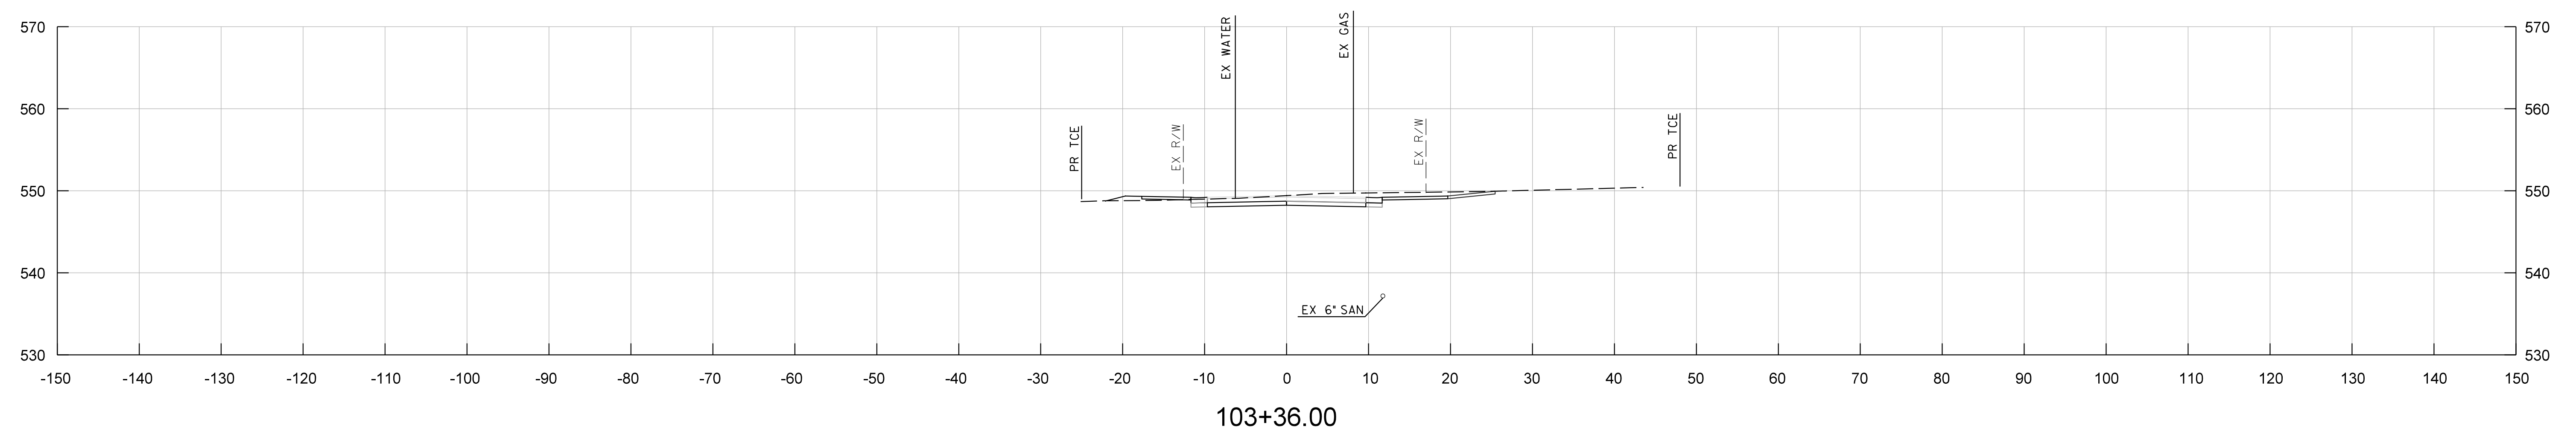

\$\$\$DGN\$PEC\$\$\$
\$DATE\$AB\$

PROFESSIONAL CERTIFICATION.
I HEREBY CERTIFY THAT THESE DOCUMENTS
WERE PREPARED OR APPROVED BY ME, AND
THAT I AM A DULY LICENSED PROFESSIONAL
ENGINEER UNDER THE LAWS OF THE STATE
OF MARYLAND, LICENSE NO. _____
EXPIRATION DATE: _____



Whitman, Requardt & Associates, LLP
801 South Caroline Street, Baltimore, Maryland 21231

[illegible]

MONTGOMERY COUNTY
DEPARTMENT OF TRANSPORTATION
GAITHERSBURG, MARYLAND

RECOMMENDED FOR APPROVAL

Chief, Transportation Planning and Design Section

APPROVED

Date





Designed by: NSP Drawn by: NRH Checked by: PHD

CROSS SECTIONS

NORTH HIGH STREET EXTENDED
FROM GEORGIA AVENUE (MD 97)
TO MORNINGWOOD DRIVE





SCALE : 1" = 10' DECEMBER 2024

Project No. : 502310 SHEET 11 of 19

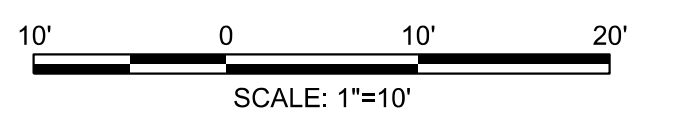
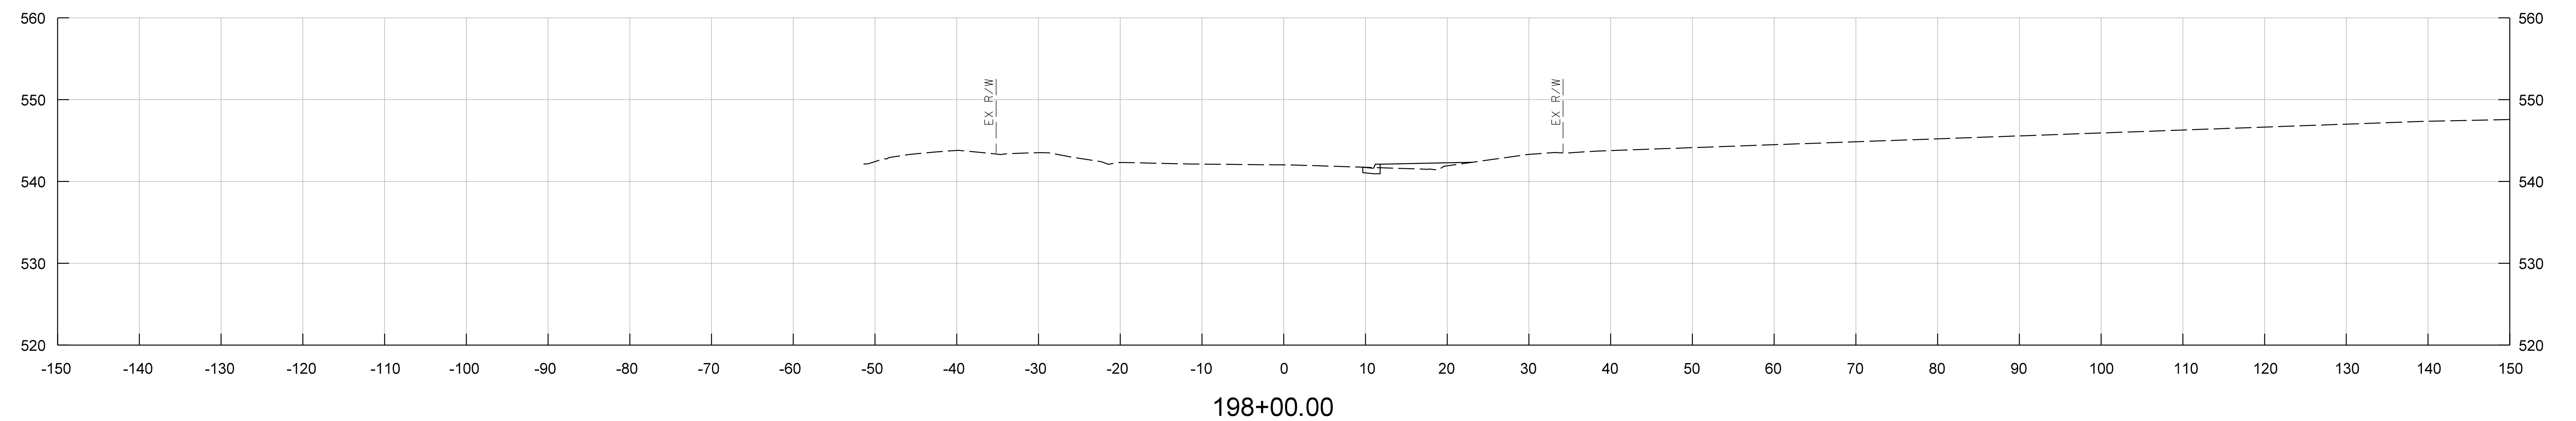
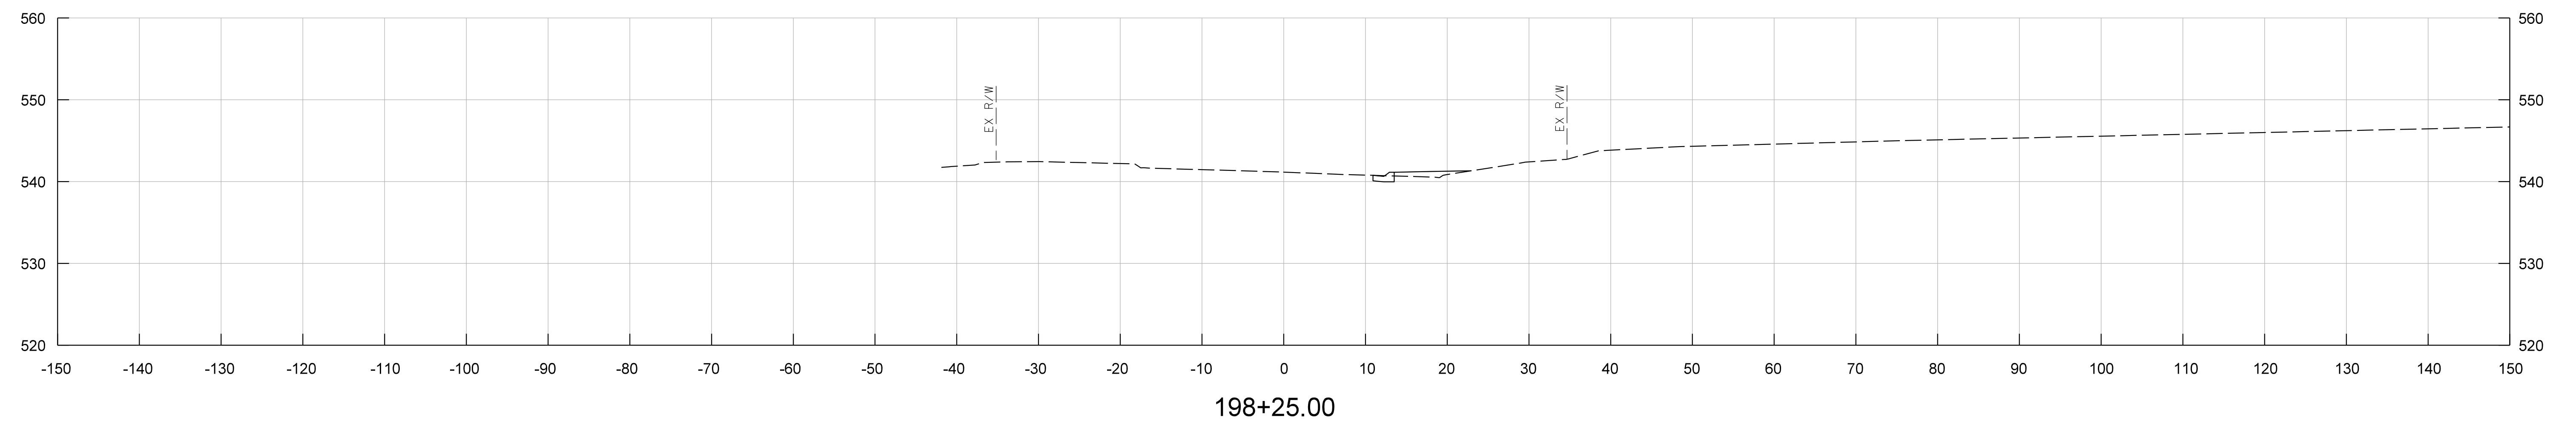
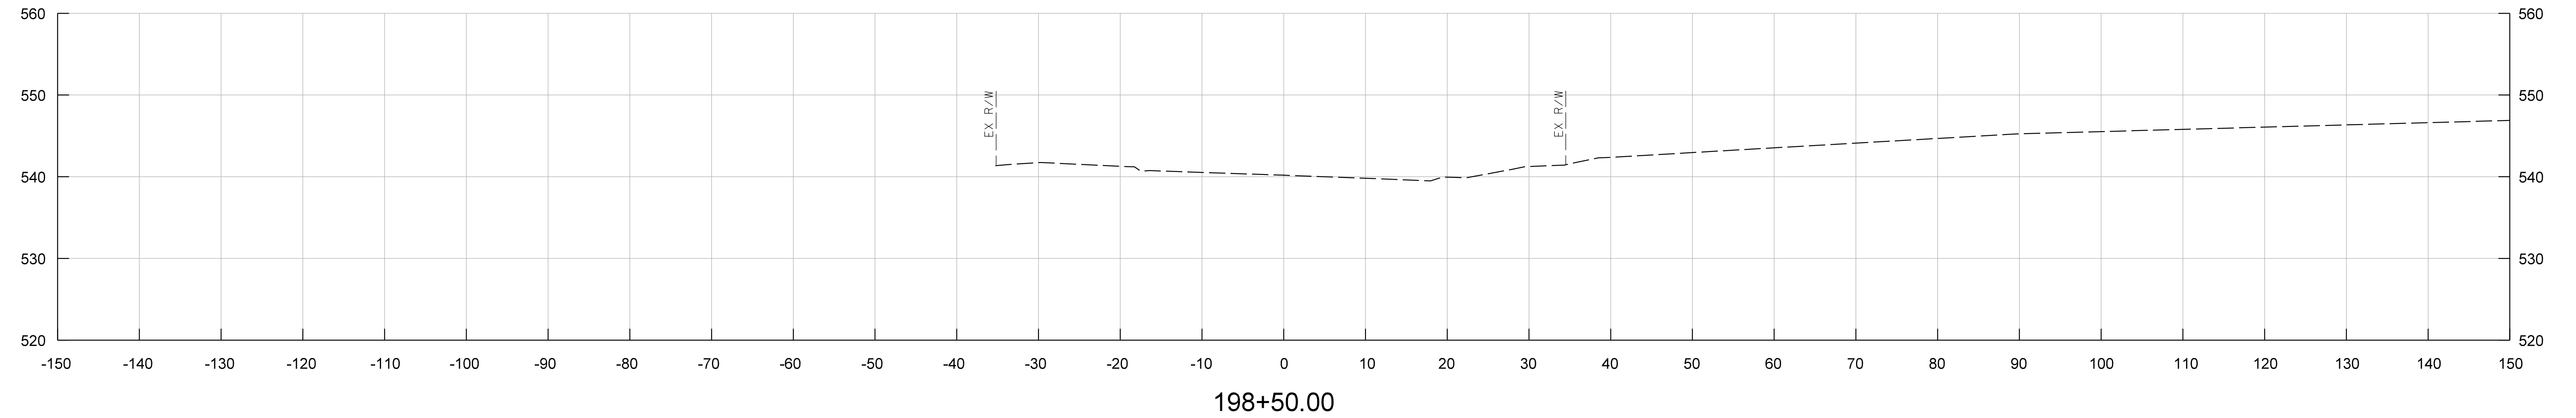


				MONTGOMERY COUNTY DEPARTMENT OF TRANSPORTATION GAITHERSBURG, MARYLAND		CROSS SECTIONS NORTH HIGH STREET EXTENDED FROM GEORGIA AVENUE (MD 97) TO MORNINGWOOD DRIVE	
				RECOMMENDED FOR APPROVAL _____ Chief, Transportation Planning and Design Section APPROVED			
				_____ Chief, Division of Transportation Engineering			
				_____ Date			
				_____ Date		SCALE : 1" = 10' DECEMBER 2024	
NO.	REVISION	DATE	BY	Designed by: <u>NSP</u> Drawn by: <u>NRH</u> Checked by: <u>PHD</u>		Project No.: <u>502310</u> SHEET <u>12</u> of <u>19</u>	



\$\$\$DGN\$PEC\$\$\$
\$DATE\$ABR\$

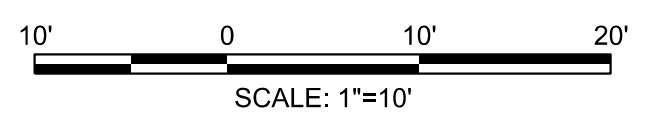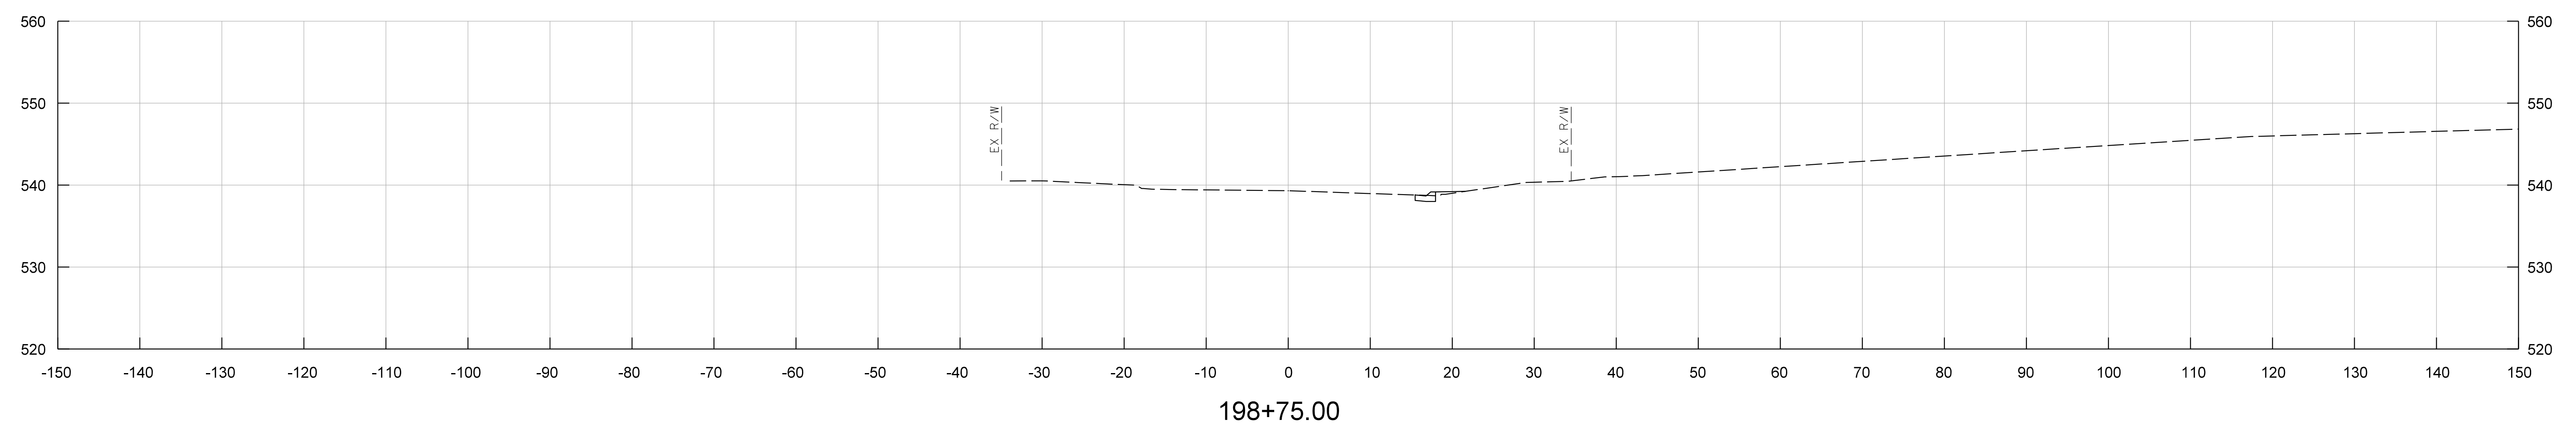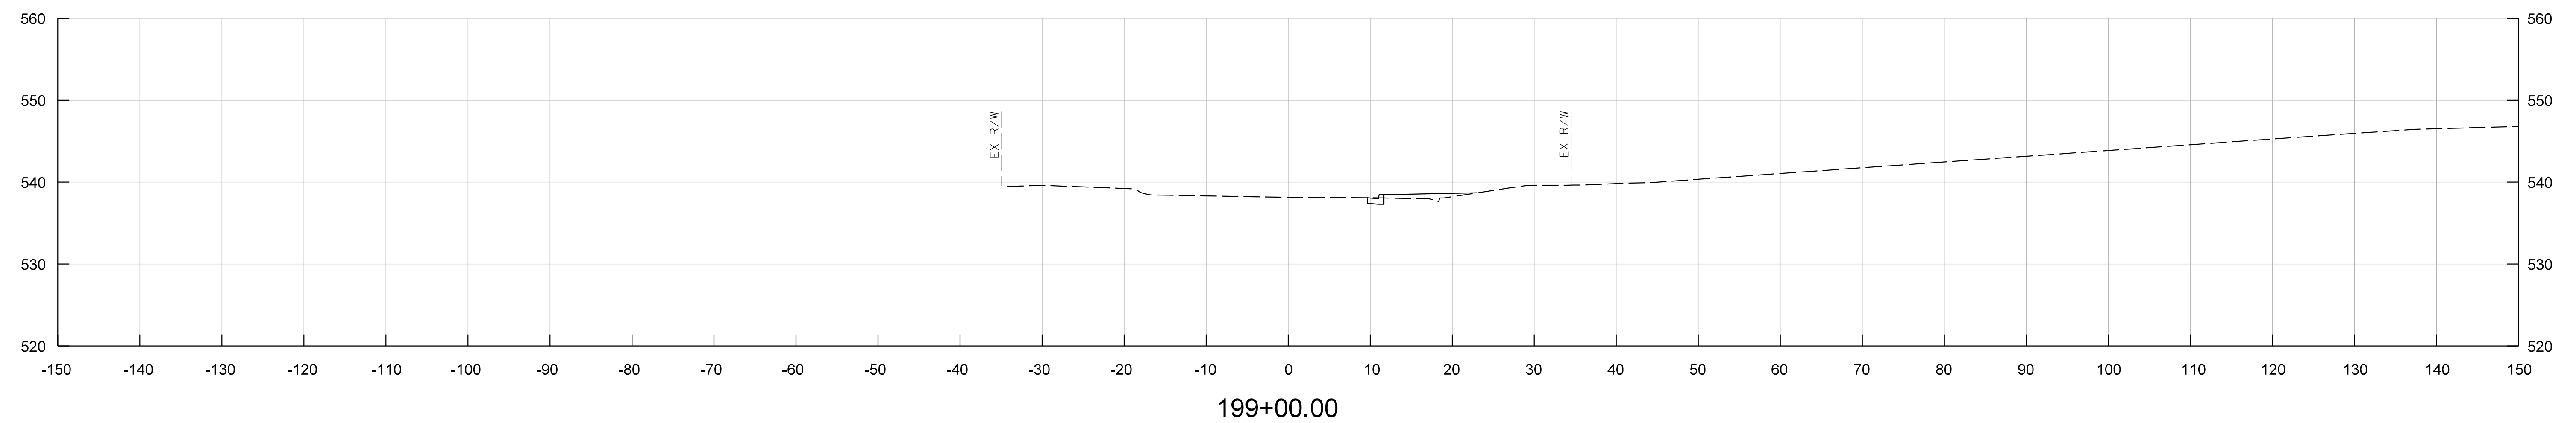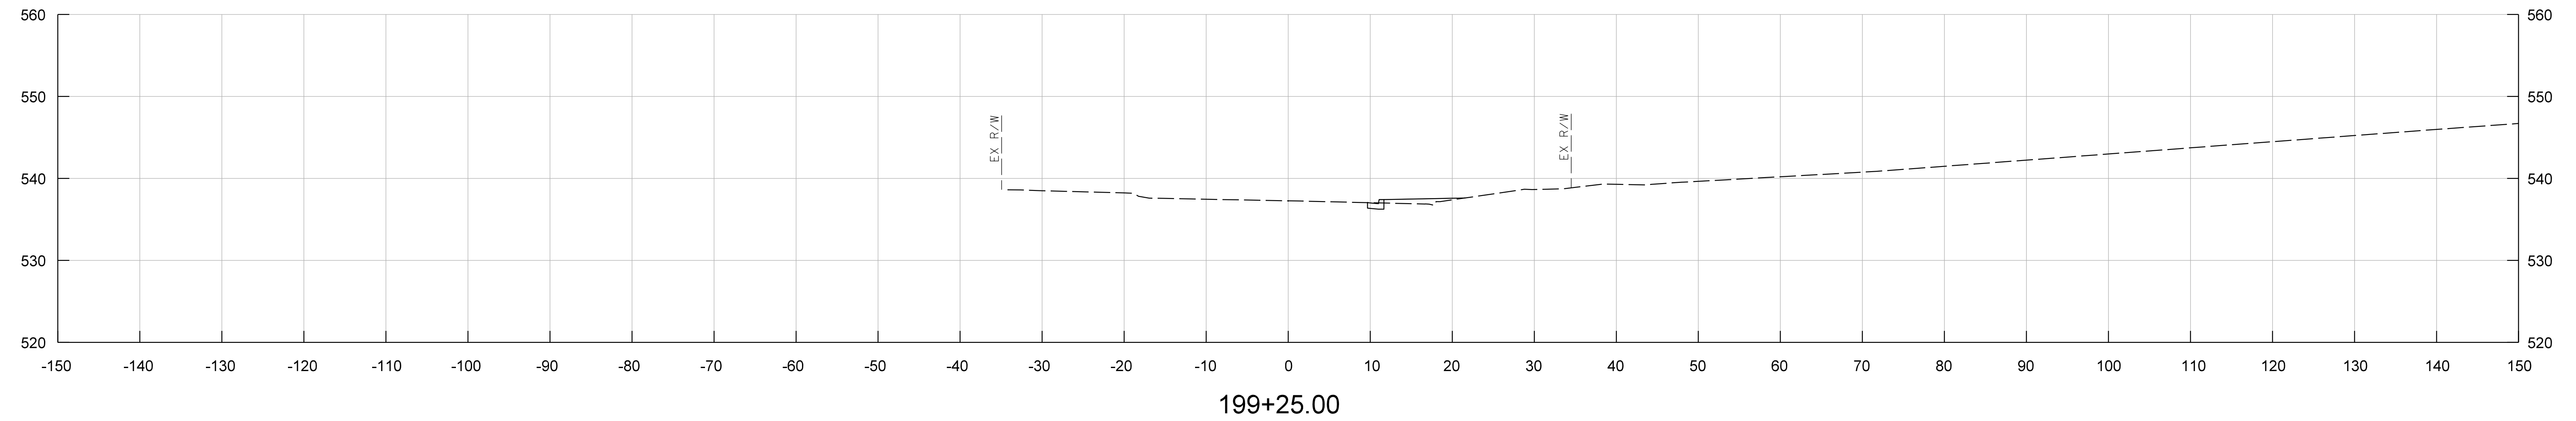[illegible]

\$\$\$DGN\$PEC\$\$\$
\$DATE\$AB\$

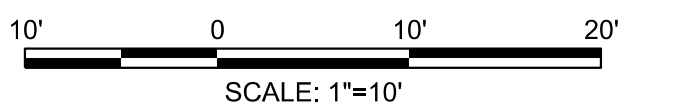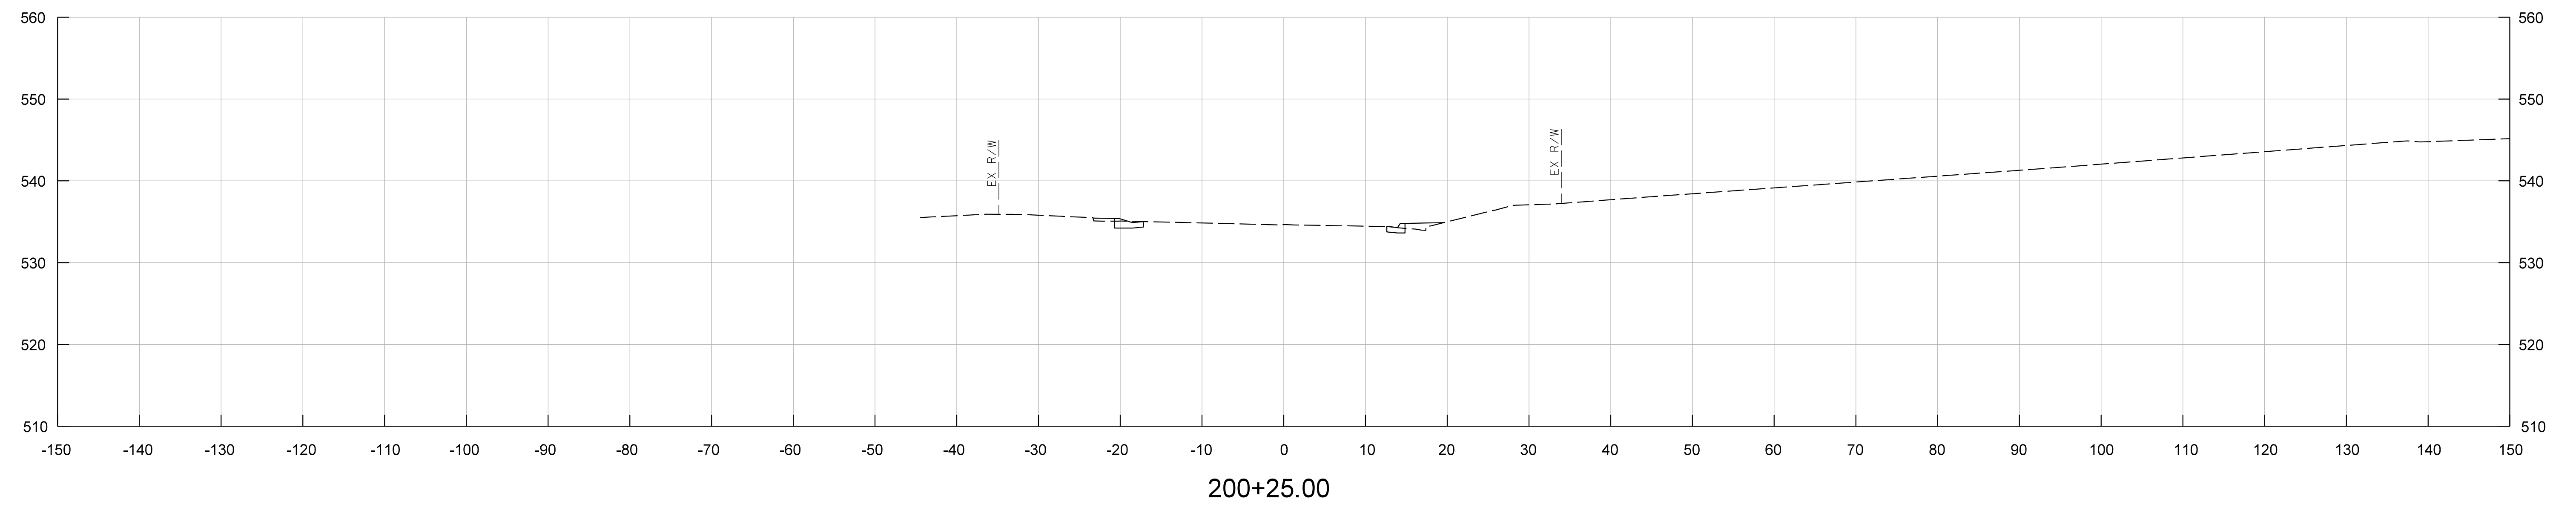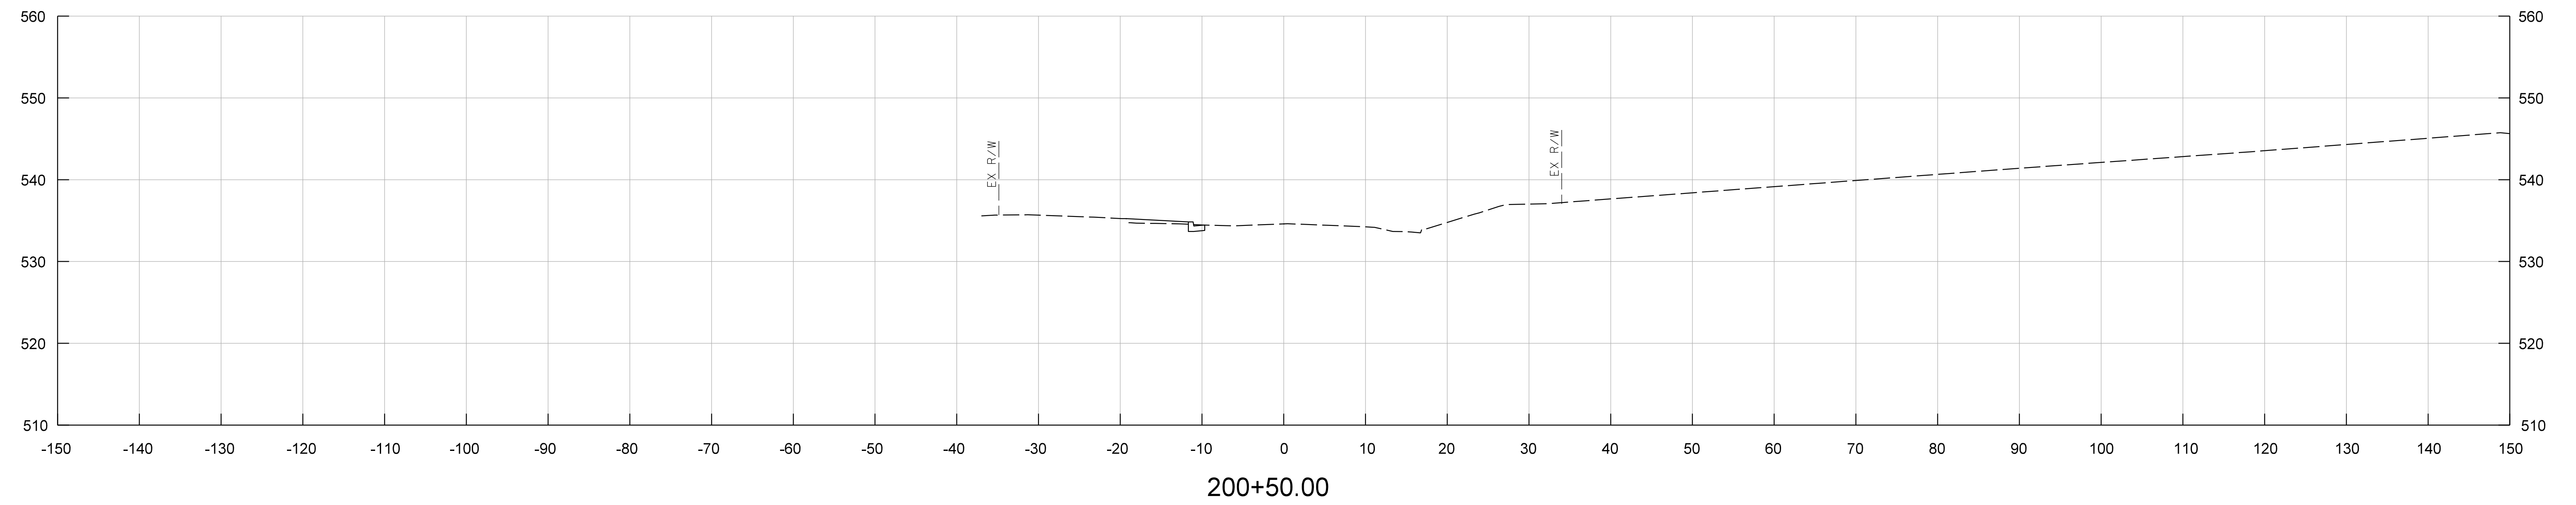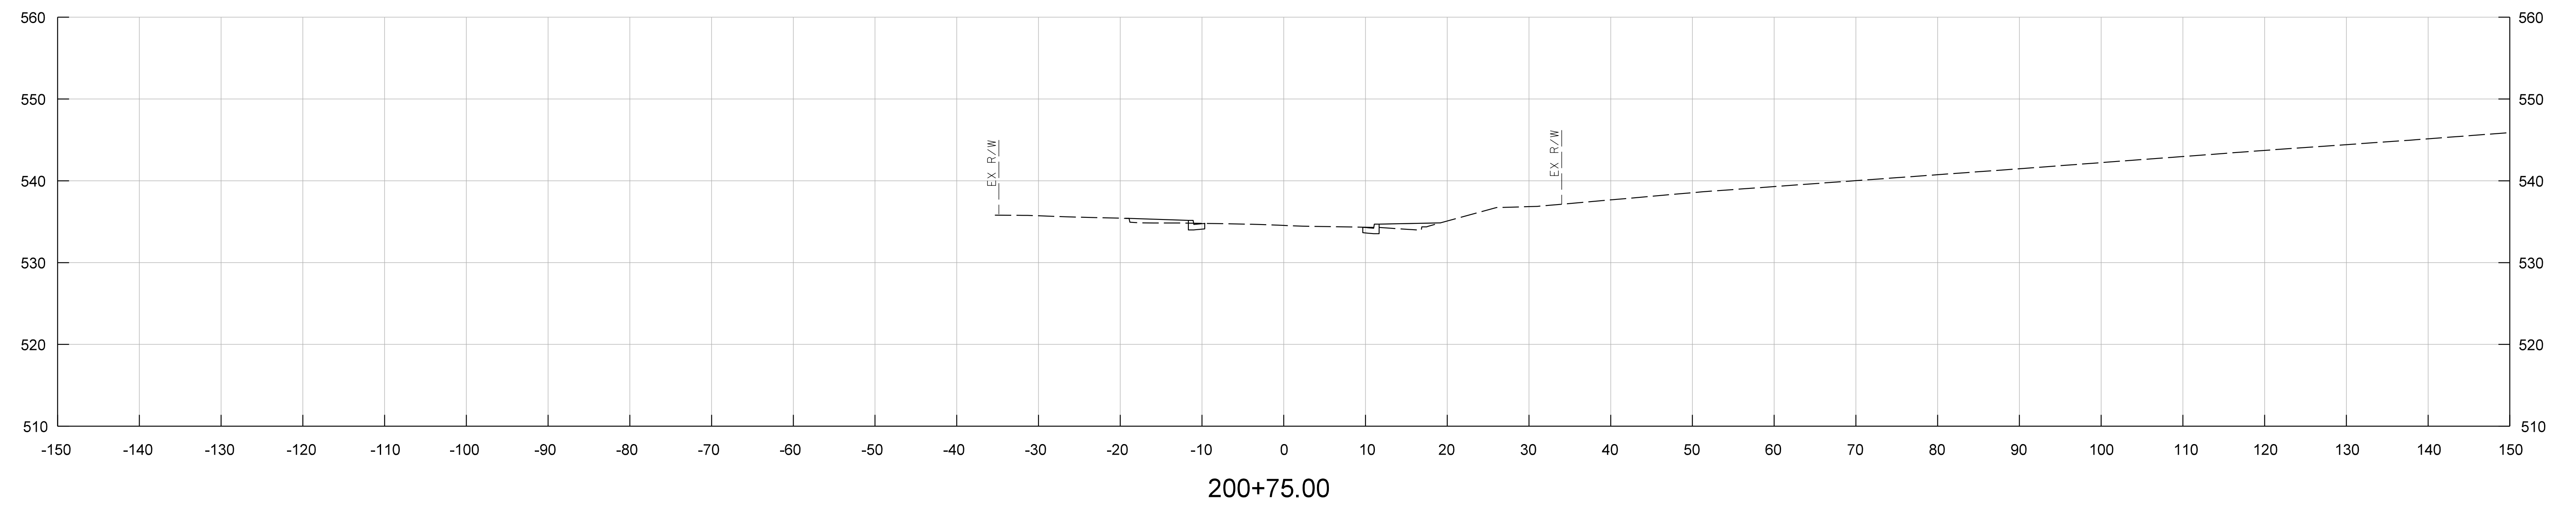

				MONTGOMERY COUNTY DEPARTMENT OF TRANSPORTATION GAITHERSBURG, MARYLAND		CROSS SECTIONS NORTH HIGH STREET EXTENDED FROM GEORGIA AVENUE (MD 97) TO MORNINGWOOD DRIVE	
				RECOMMENDED FOR APPROVAL _____ Chief, Transportation Planning and Design Section APPROVED			
				_____ Chief, Division of Transportation Engineering			
						SCALE : 1" = 10' DECEMBER 2024	
NO.	REVISION	DATE	BY	Designed by: <u>NSP</u>	Drawn by: <u>NRH</u>	Checked by: <u>PHD</u>	Project No.: <u>502310</u> SHEET <u>15</u> of <u>19</u>

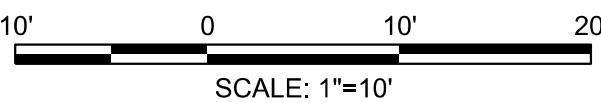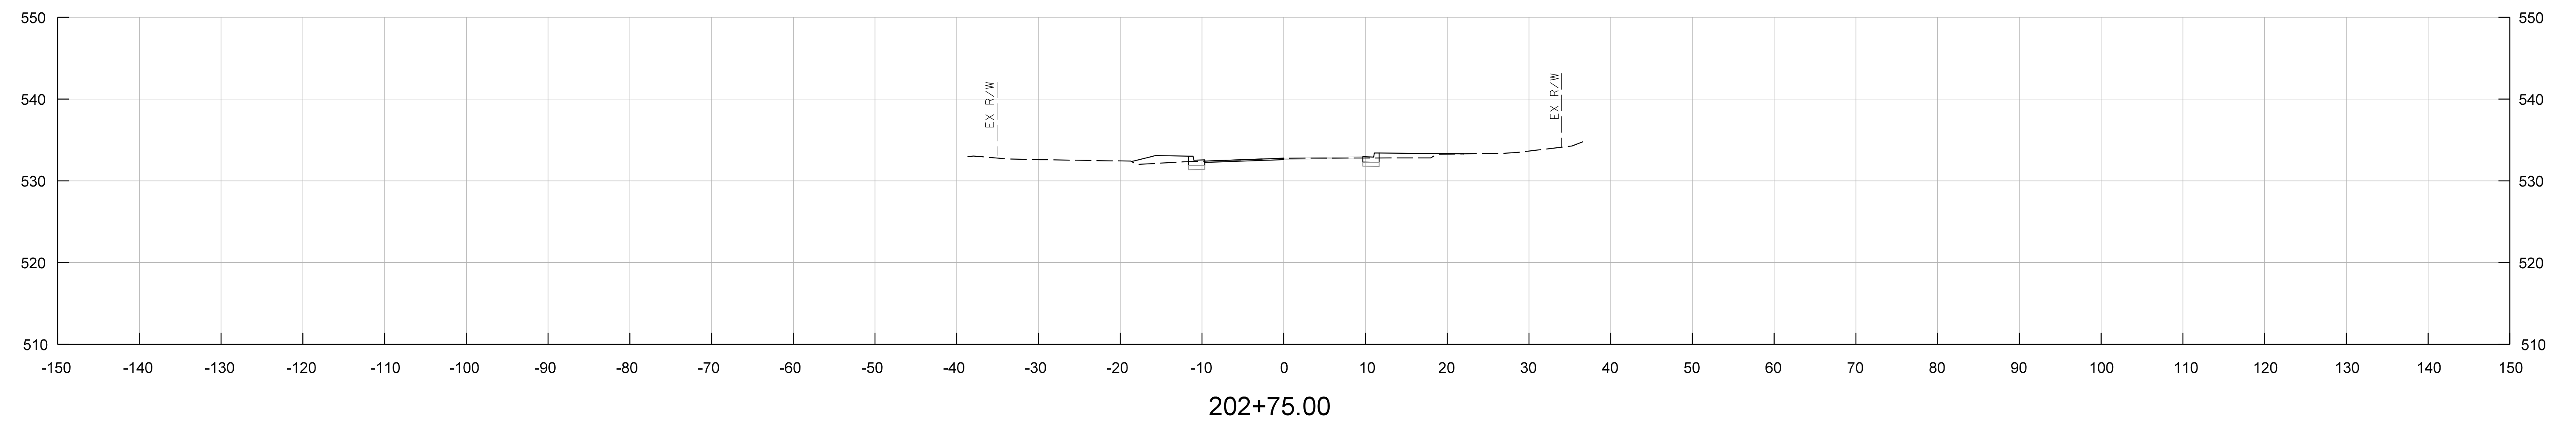\$\$\$DGN\$PEC\$\$\$\$\$\$\$\$\$\$\$\$\$\$\$\$\$
\$DATE\$AB\$

PROFESSIONAL CERTIFICATION.
I HEREBY CERTIFY THAT THESE DOCUMENTS
WERE PREPARED OR APPROVED BY ME, AND
THAT I AM A DULY LICENSED PROFESSIONAL
ENGINEER UNDER THE LAWS OF THE STATE
OF MARYLAND, LICENSE NO. _____
EXPIRATION DATE: _____



Whitman, Requardt & Associates, LLP
801 South Caroline Street, Baltimore, Maryland 21231

[illegible]

MONTGOMERY COUNTY
DEPARTMENT OF TRANSPORTATION
GAITHERSBURG, MARYLAND

RECOMMENDED FOR APPROVAL

Chief, Transportation Planning and Design Section

APPROVED


Date

Chief, Division of Transportation Engineering				Date	
Designed by:	NSP	Drawn by:	NRH	Checked by:	PHD

CROSS SECTIONS
NORTH HIGH STREET EXTENDED
FROM GEORGIA AVENUE (MD 97)
TO MORNINGWOOD DRIVE

SCALE : 1" = 10' DECEMBER 2024

Project No. : 502310 SHEET 18 of 19

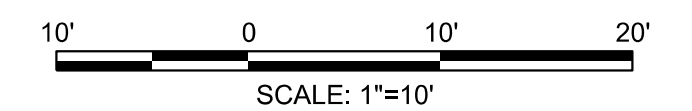[illegible]

Chief, Division of Transportation Engineering		Date
Designed by: <u>NSP</u>	Drawn by: <u>NRH</u>	Checked by: <u>PHD</u>

SCALE : 1" = 10'		DECEMBER 2024	
Project No. : <u>502310</u>		SHEET <u>19</u> of <u>19</u>	

\$\$\$DGN\$PEC\$
\$DATE\$AB\$