

LEGEND

Roadway Pavement

Sidewalk

Existing Sidewalk to Remain


Proposed Grassy Areas / Pavement Removal

Property Line


Existing Right-of-Way

Limit of Grading




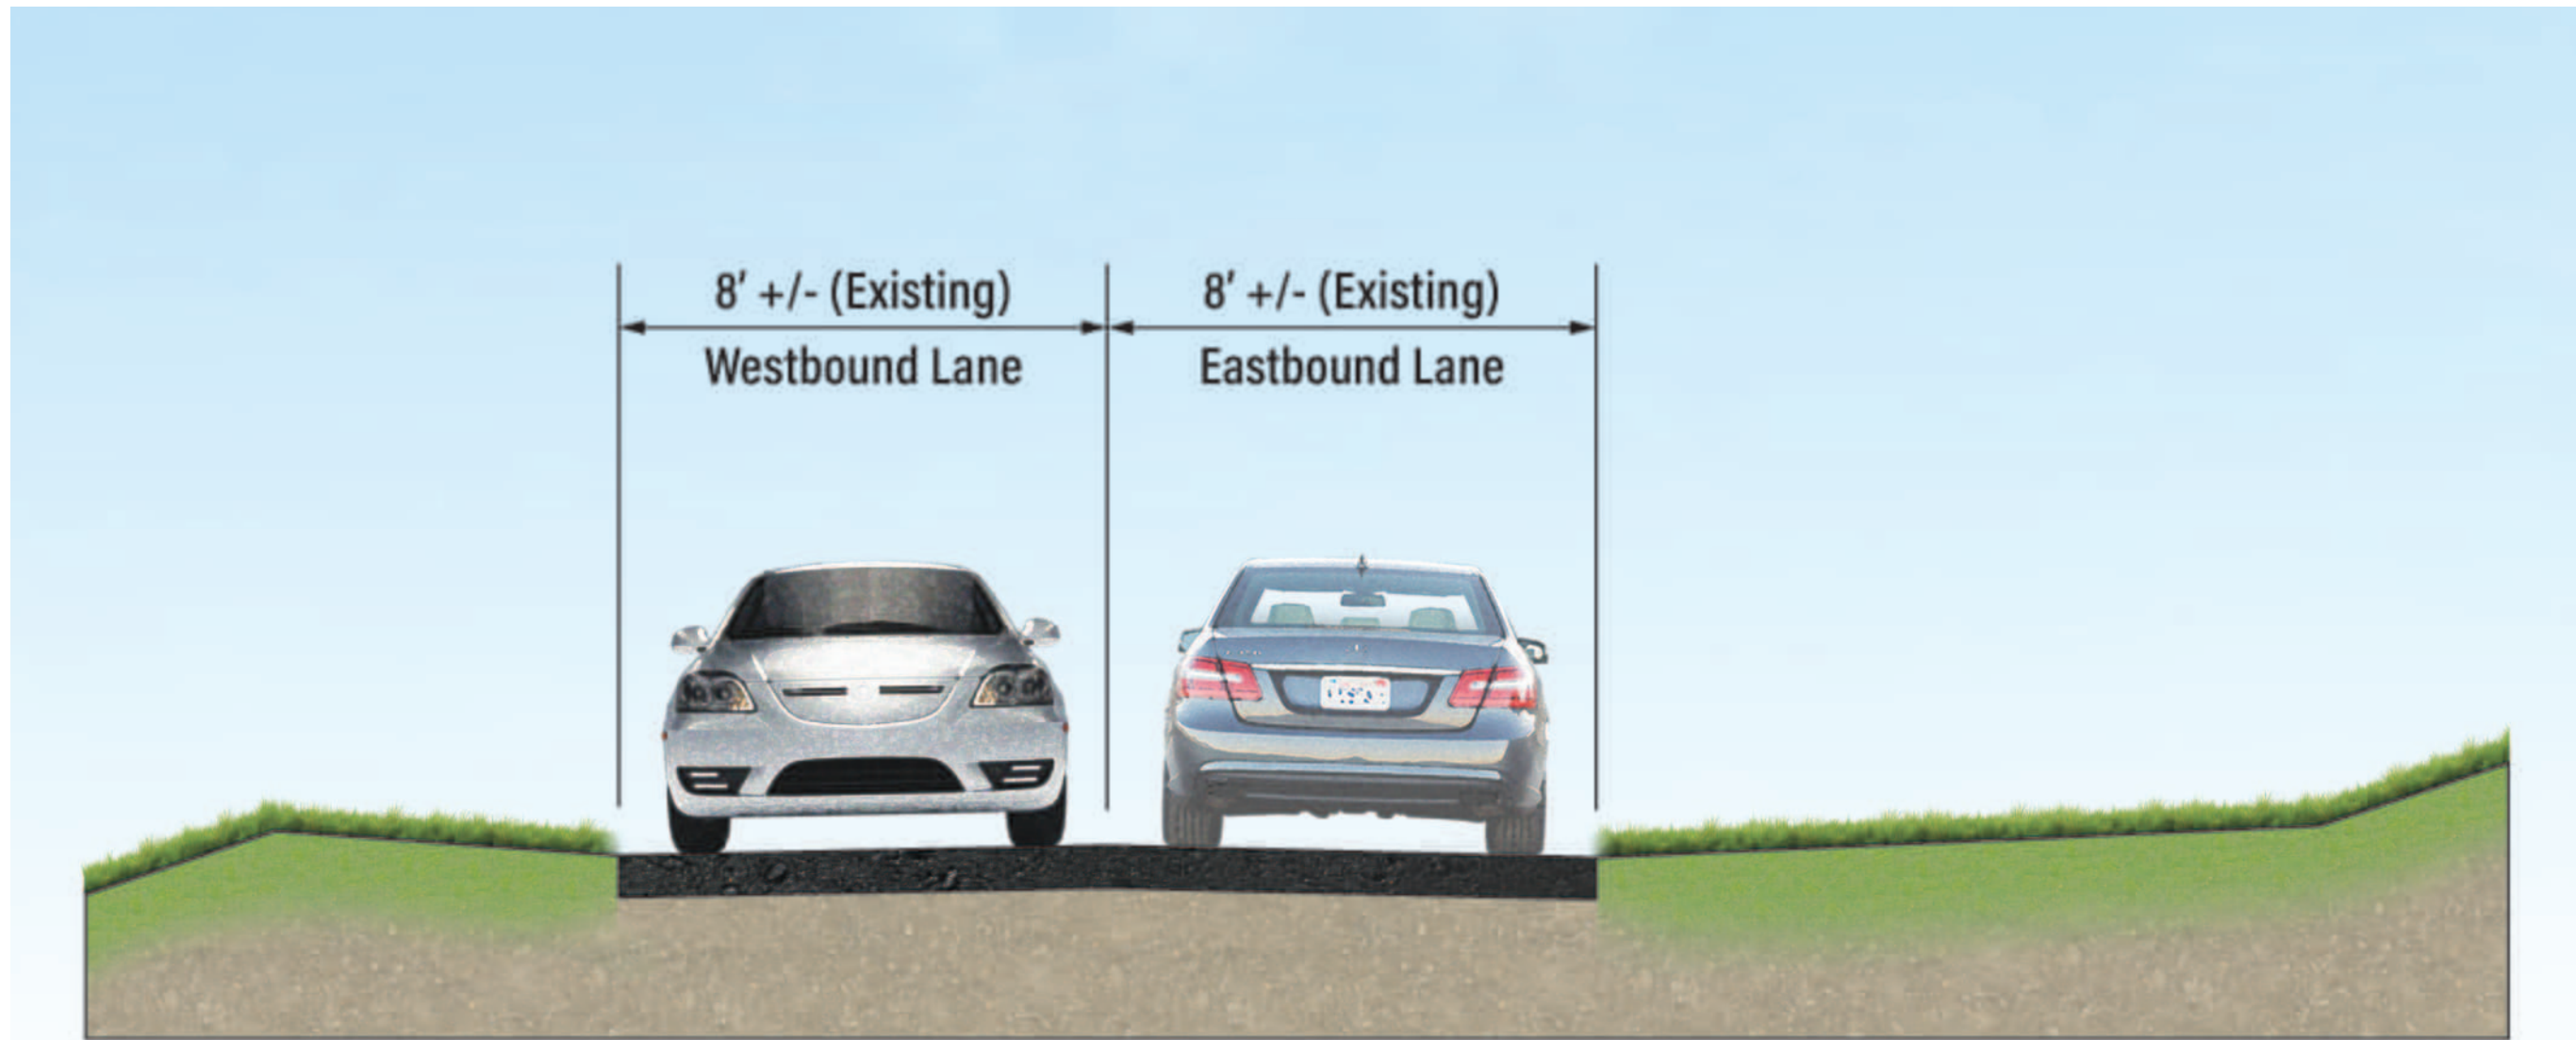


EXISTING NORTH HIGH STREET - A-A

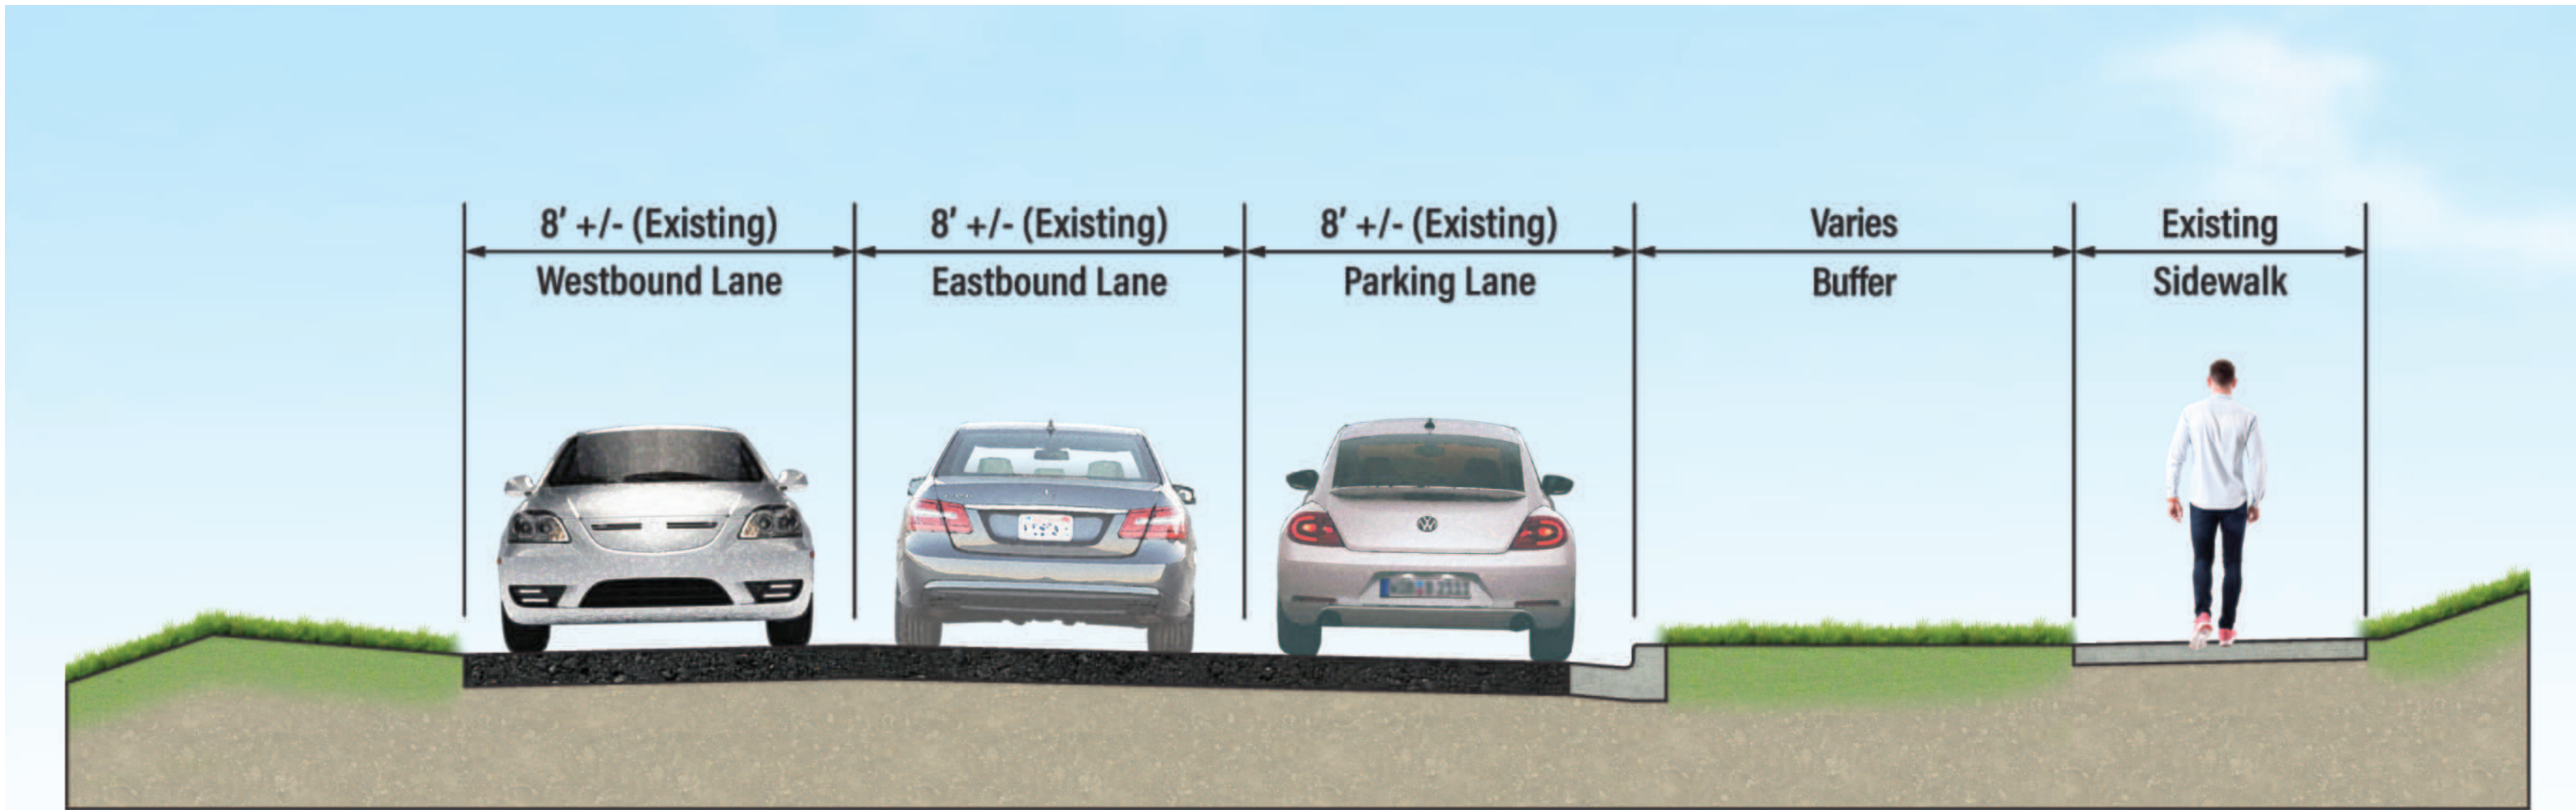


EXISTING NORTH HIGH STREET WITH PARKING - B-B

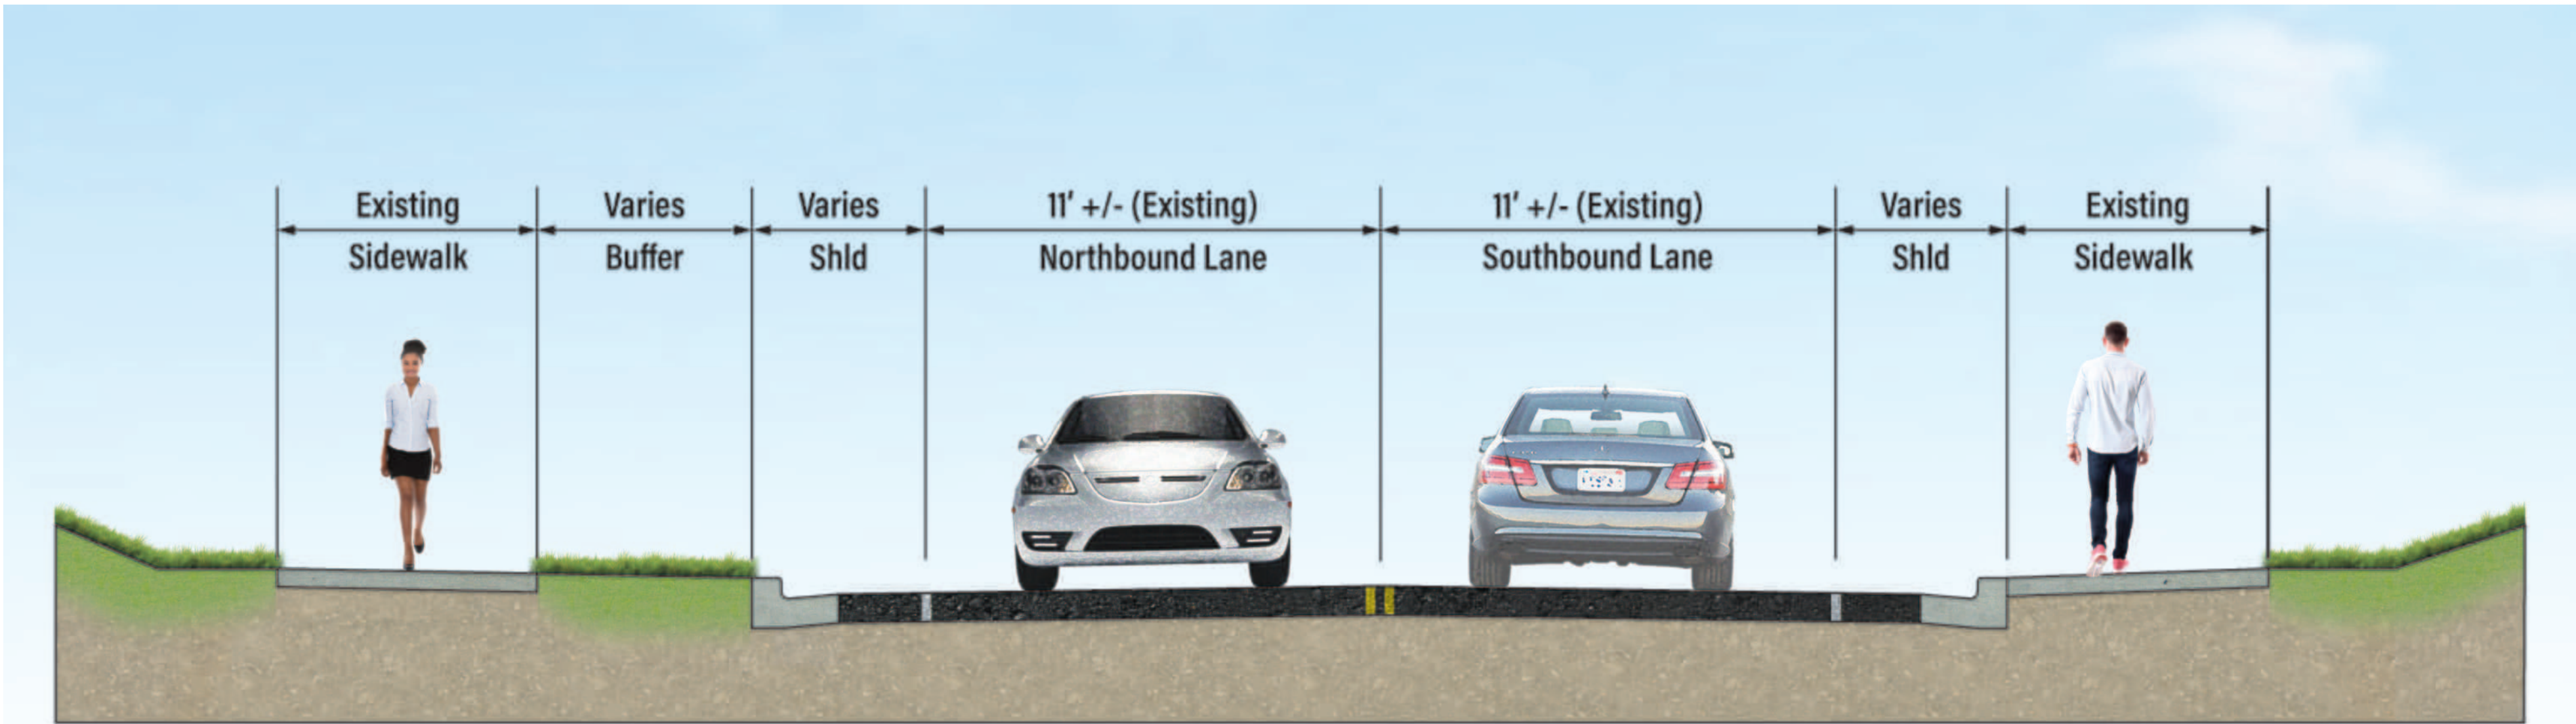


EXISTING MORNINGWOOD DRIVE - C-C

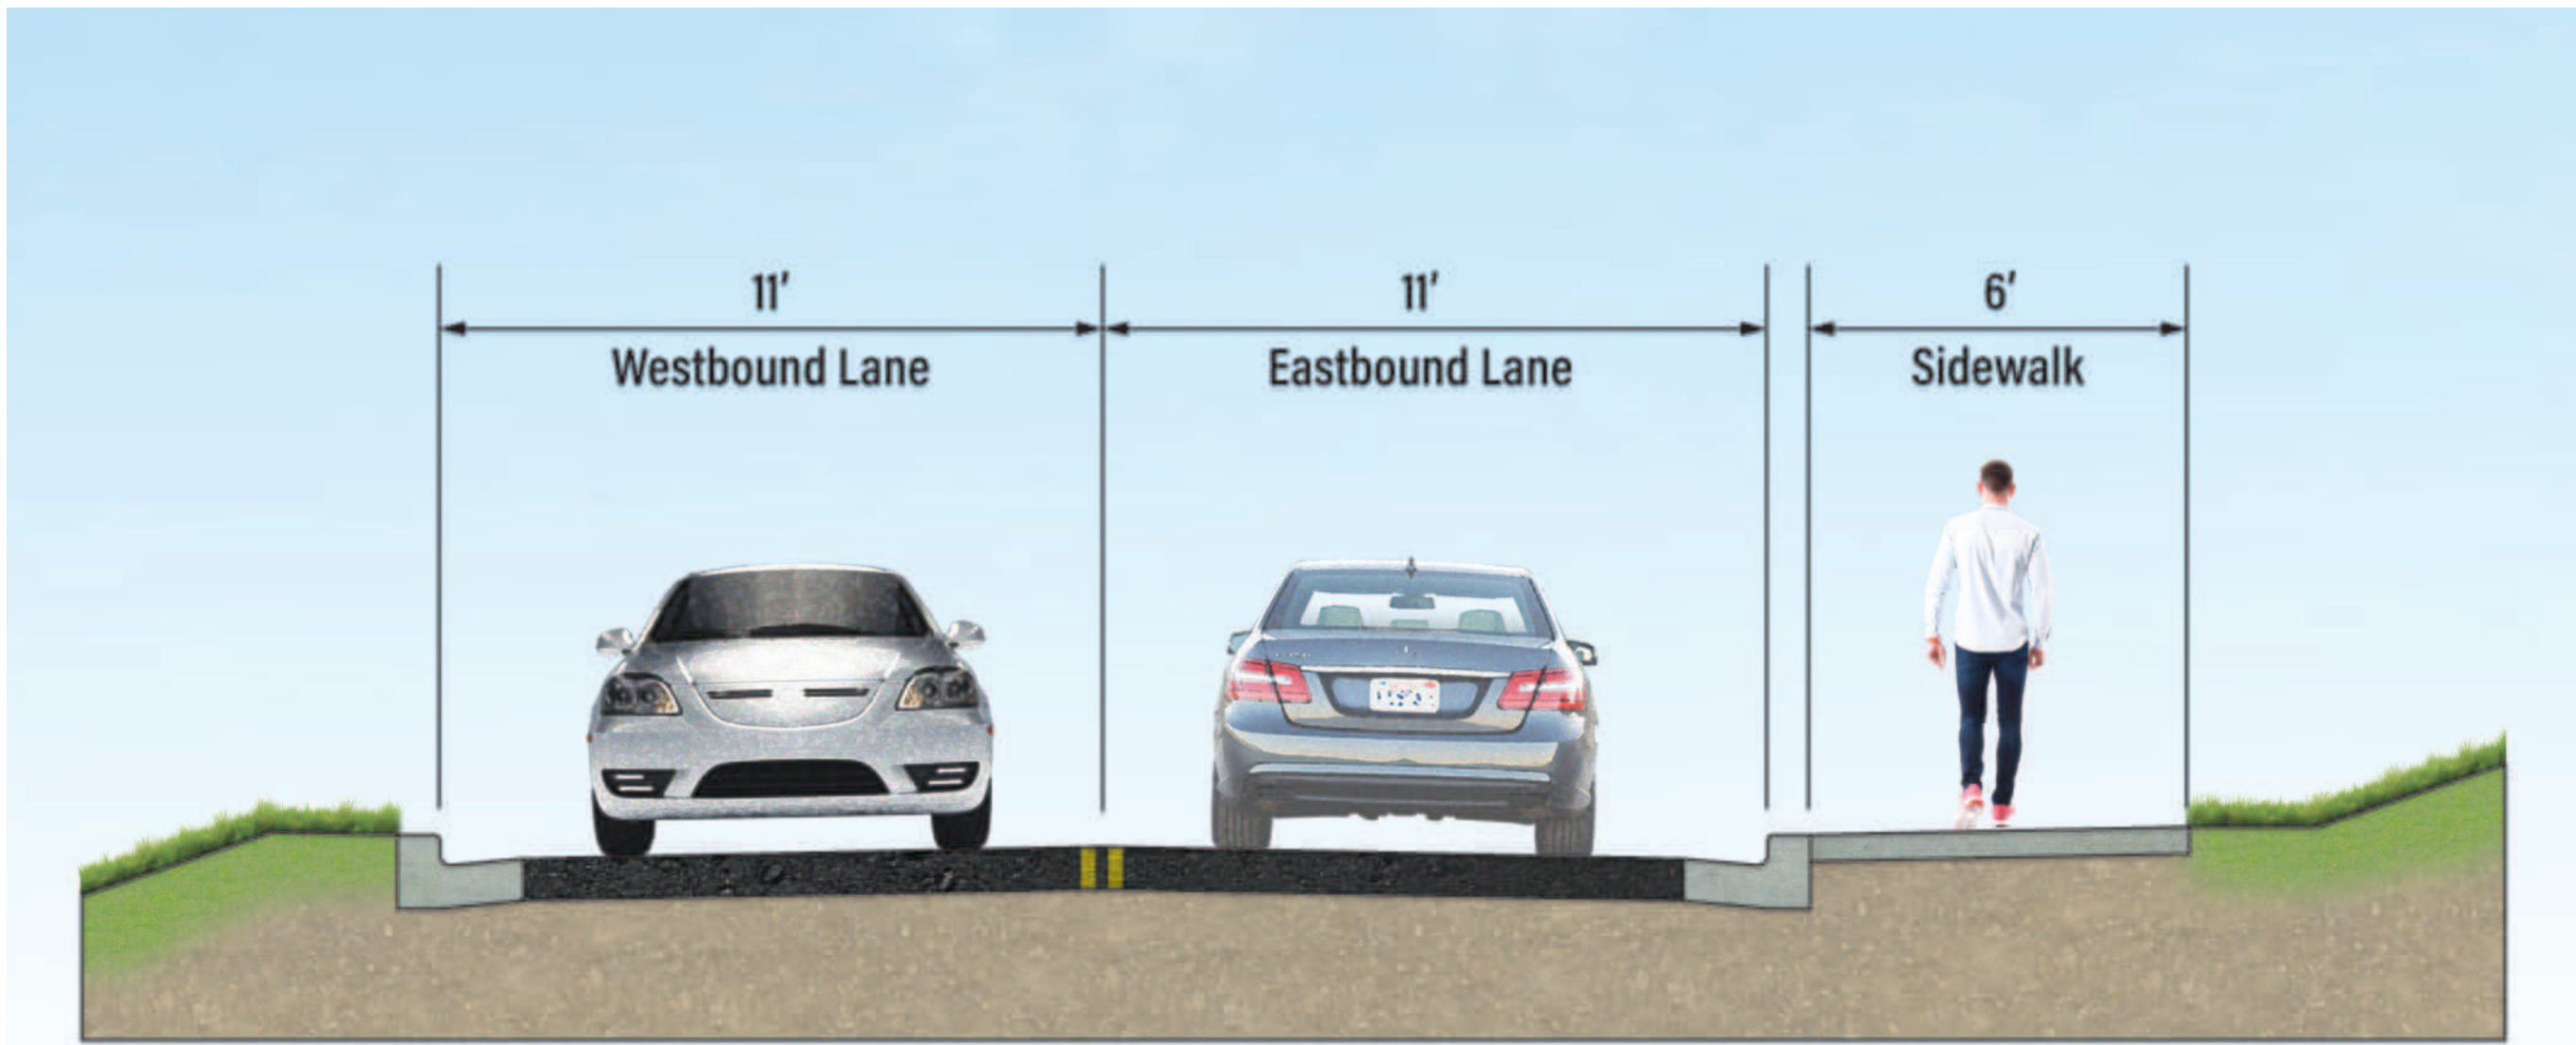


PROPOSED NORTH HIGH STREET - A1-A1

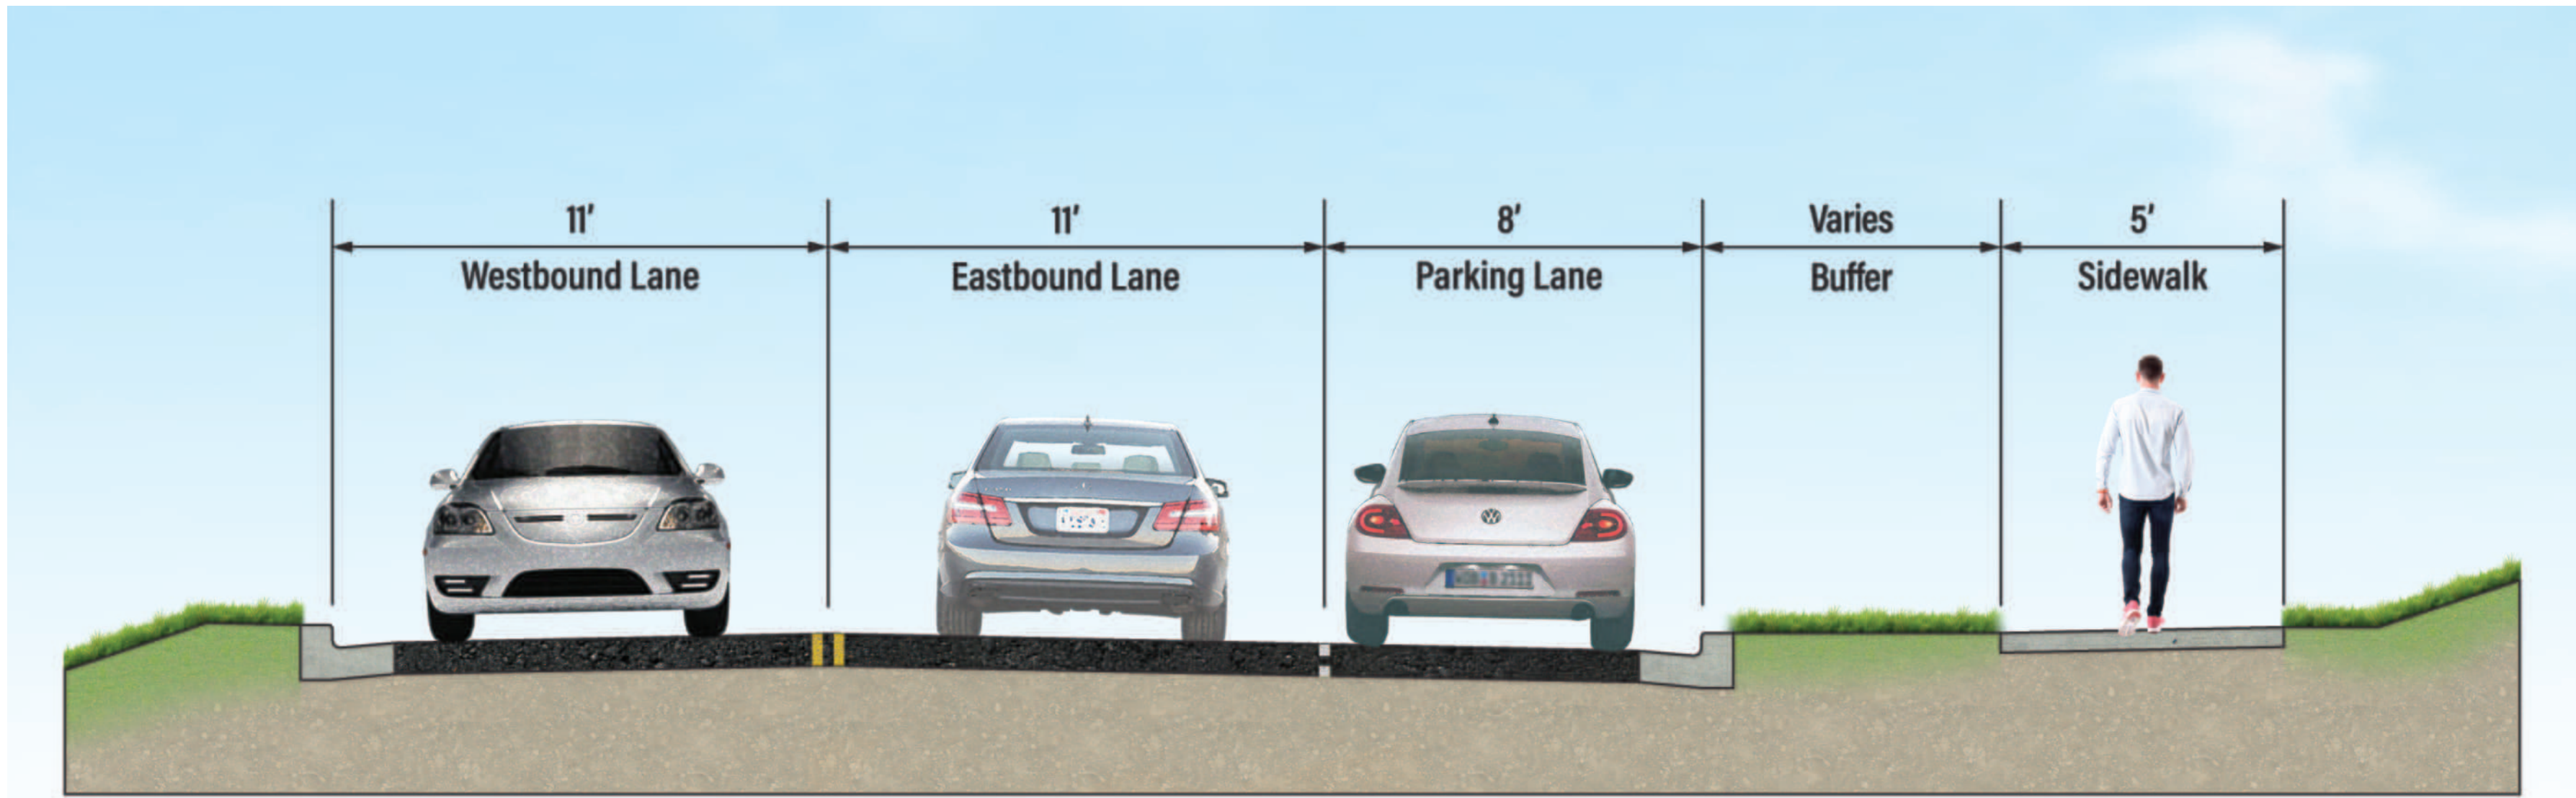

PROPOSED NORTH HIGH STREET WITH PARKING - B-B

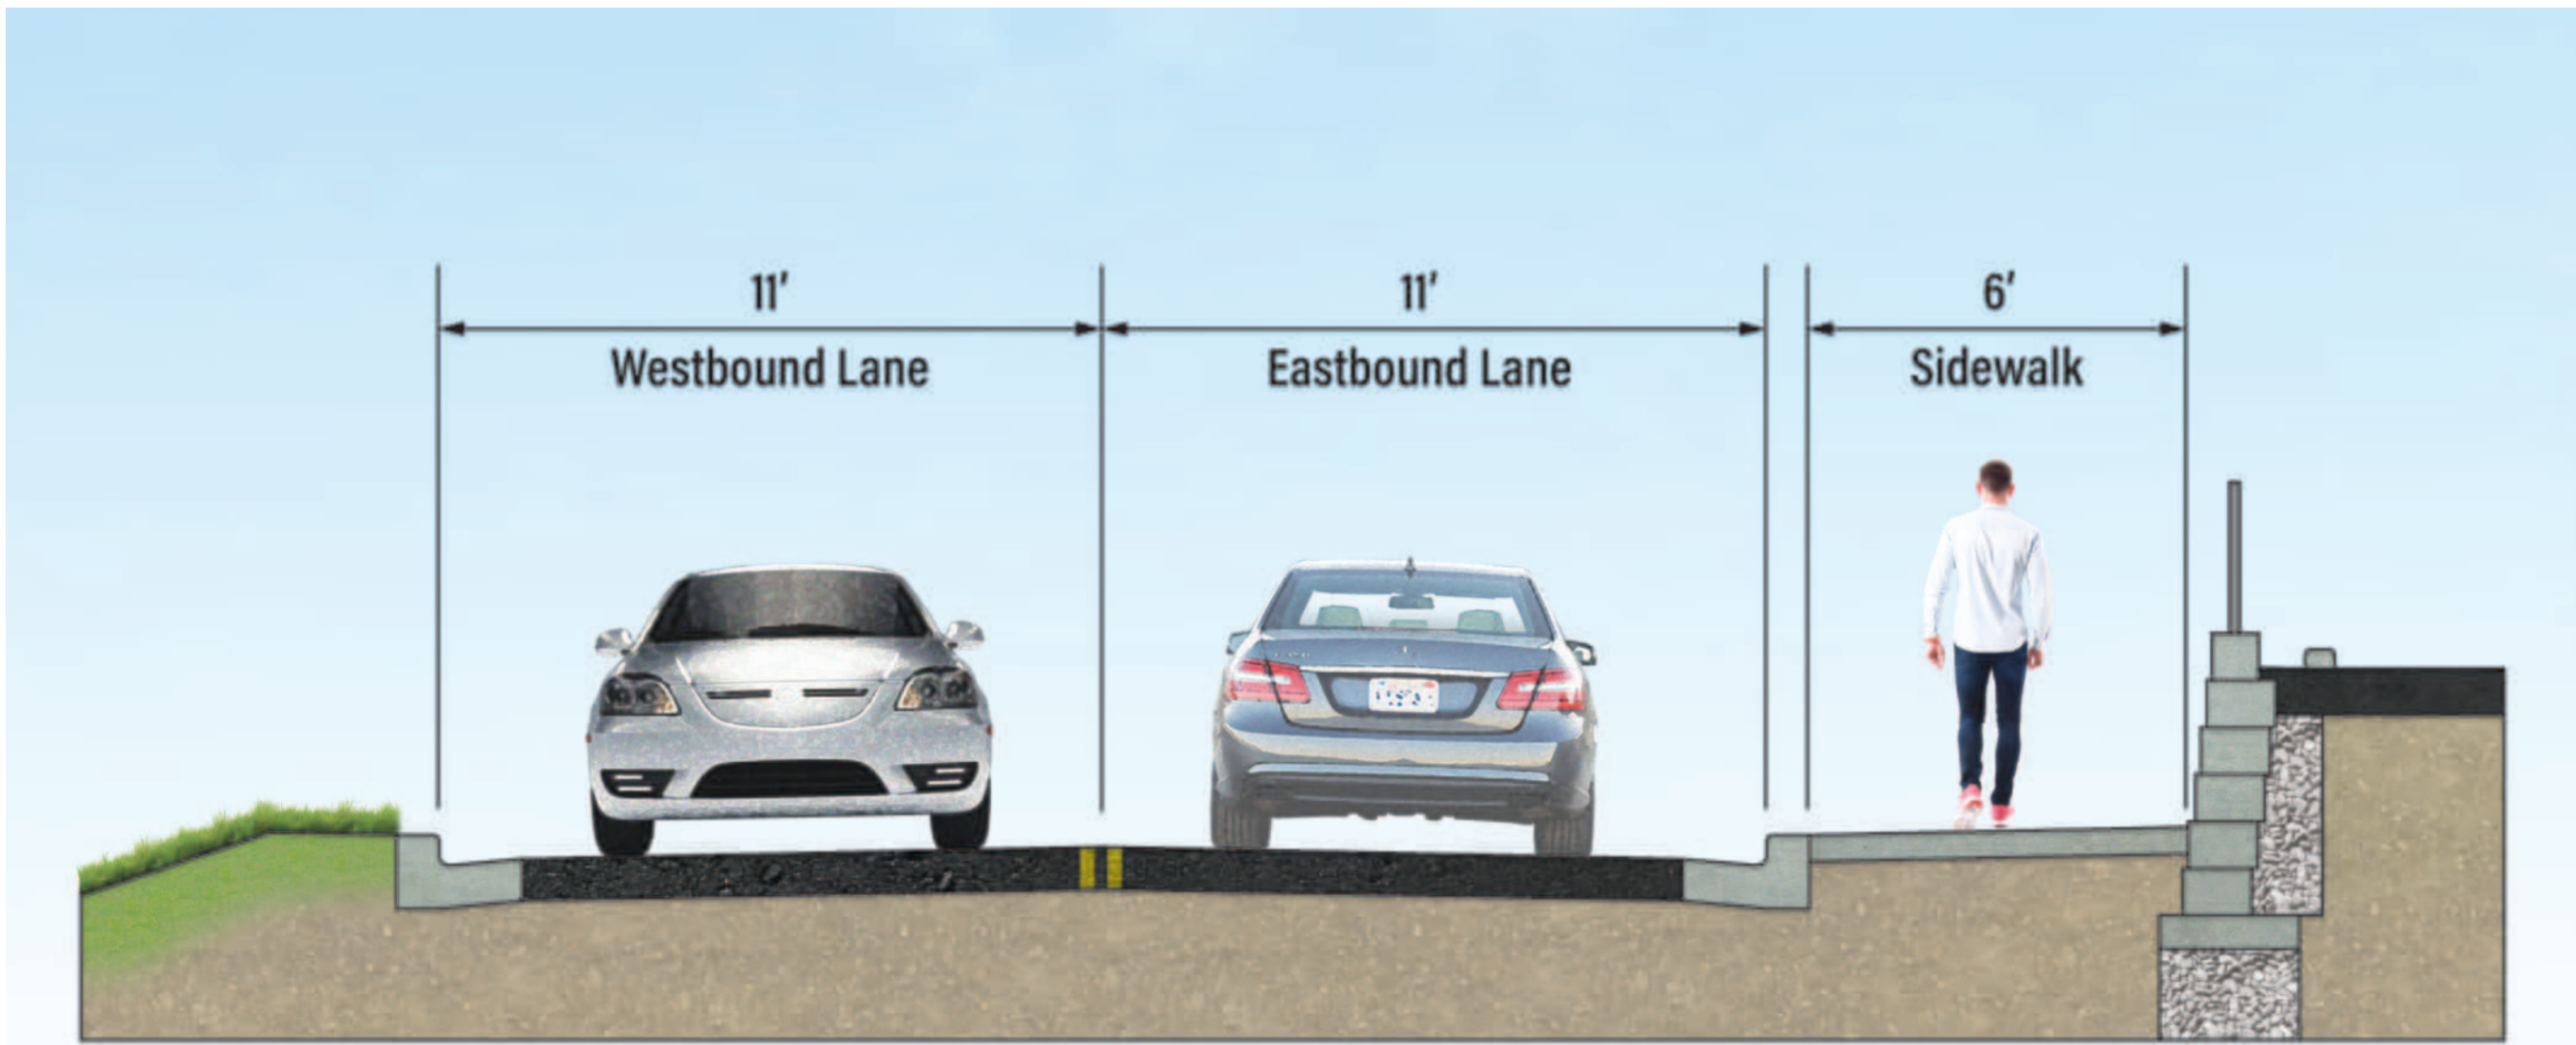

PROPOSED NORTH HIGH STREET - A2-A2

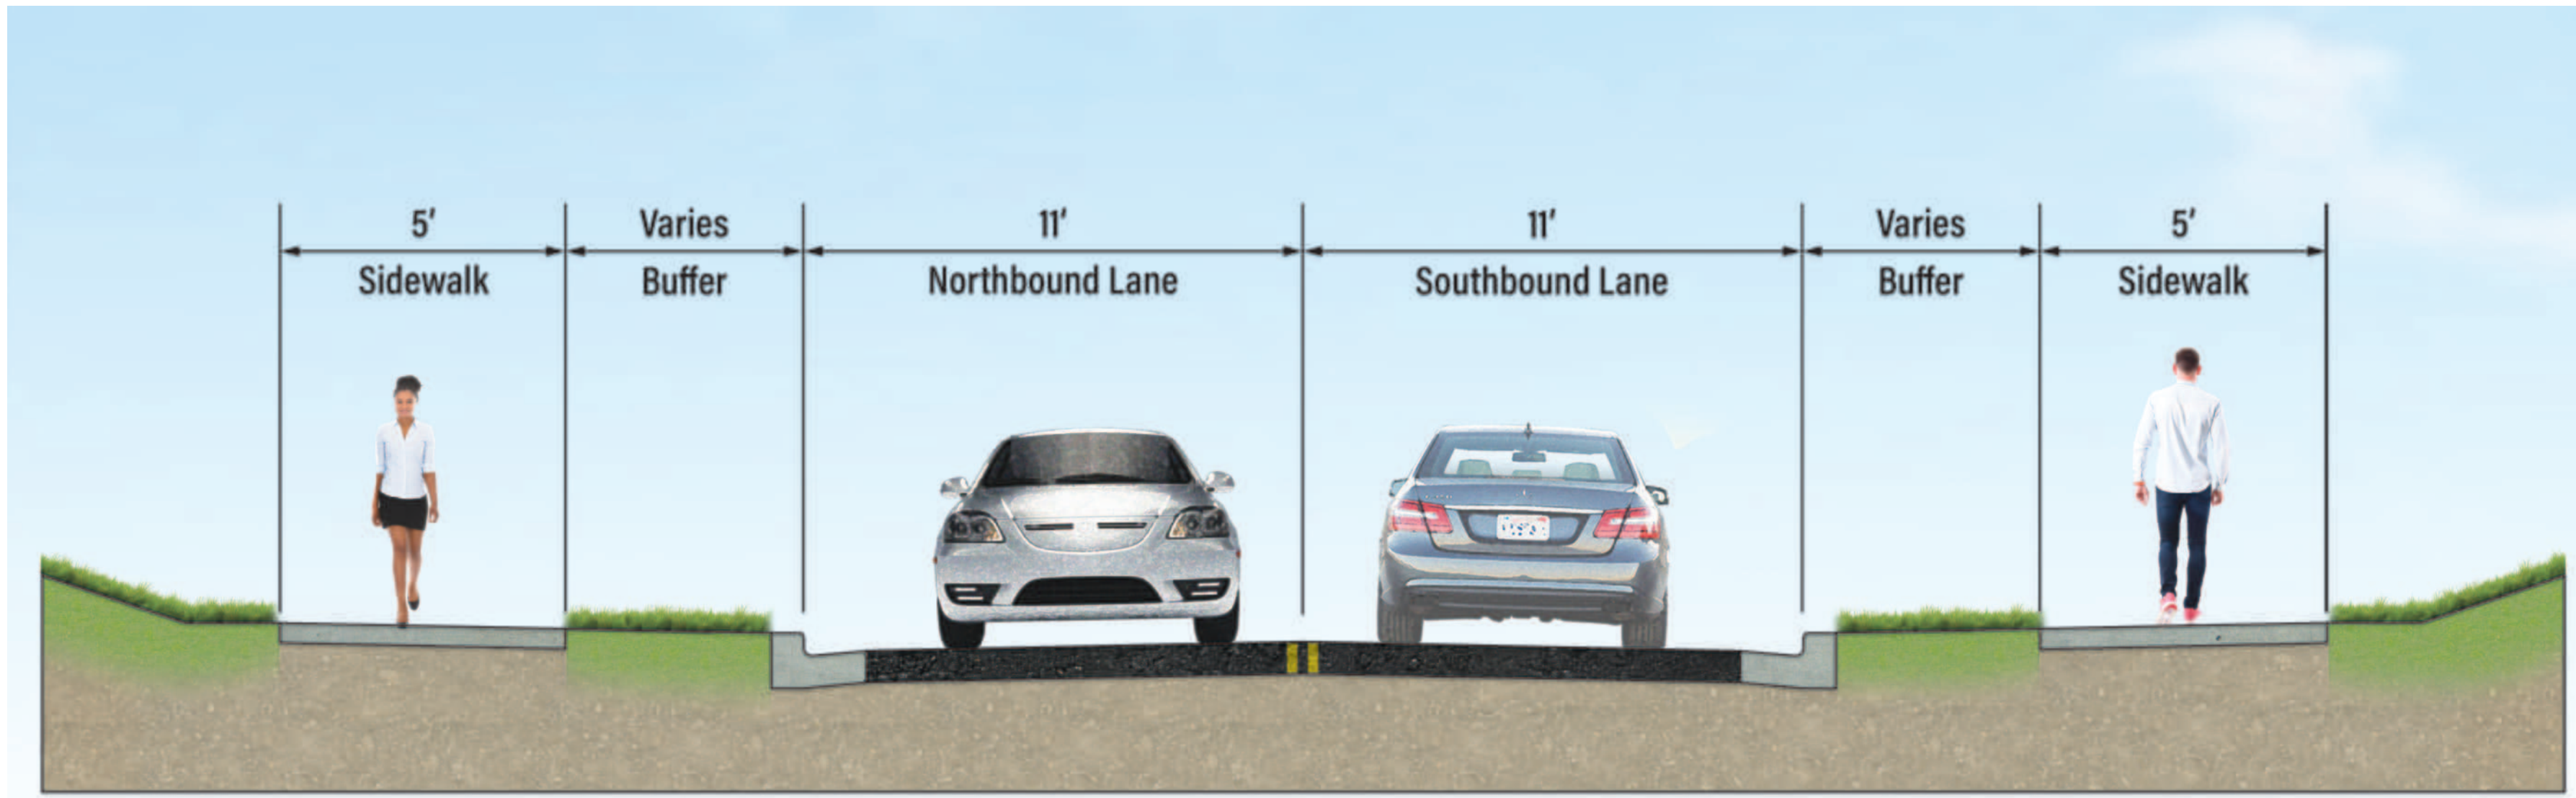

PROPOSED MORNINGWOOD DRIVE - C-C