

NOTE: SIDEWALKS SHOWN ARE FOR CONCEPT LOCATIONS ONLY. SIDEWALK BUFFERS MAY VARY AND CURB RADII MAY BE REDUCED TO MEET MONTGOMERY COUNTY COMPLETE STREETS DESIGN GUIDELINES.

	IOOLE	8484 GEORGIA AVENUE, SUITE 800 SILVER SPRING, MD 20910 PHONE: 301.927.1900 FAX: 301.927.2800 www.tooledesign.com	NO.	REVISION	DATE	BY	SEE TITLE SHEET
							APPROVED
							SEE TITLE SHEET Chief, Division of Transport
							Designed by : DSH

MONTGOMERY COUNTY DEPARTMENT OF TRANSPORTATION PINEY BRANCH ROAD PURPLE LINE STATION SIDEWALK IMPROVEMENTS

GILBERT STREET

DATE: MAY 2025 SCALE : 1" = 20'


Project No. : 1155001 SHEET _____1____ of ____1___


TITLE SHEET • Division of Transportation Engineering igned by: DSH Drawn by: DSH Checked by : SMD

RECOMMENDED FOR APPROVAL

DIVISION OF TRANSPORTATION ENGINEERING

GAITHERSBURG, MARYLAND

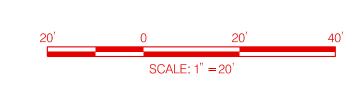

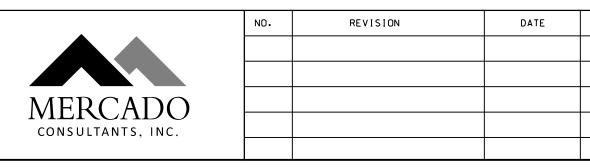

TAKOMA-LANGLEY PURPLE LINE STATION SIDEWALK IMPROVEMENTS

GLENVILLE ROAD

SCALE : 1" = 20'-0" DATE : NOVEMBER, 2024

SHEET ___01___ of __02___

CLEMALLE FOND

CLEMATE FOND

CLEMATE FOND

CLEMATE FOND

STATE FOND

STATE

<u>LEGEND</u>

CONCRETE REMOVAL

DETECTABLE WARNING SURFACE

8 INCH PORTLAND

NOTE: SIDEWALKS SHOWN ARE FOR CONCEPT LOCATIONS ONLY. SIDEWALK BUFFERS MAY VARY AND CURB RADII MAY BE REDUCED TO MEET MONTGOMERY COUNTY COMPLETE STREETS DESIGN GUIDELINES.

---- RIGHT OF WAY

ADA RAMP

5 INCH CONCRETE SIDEWALK _____ NEW CURB

CEMENT CONCRETE DRIVEWAY _____ RETAINING WALL

MERCADO CONSULTANTS, INC.

GLENVILLE ROAD AND LANGLEY DRIVE

SCALE : 1" = 20'-0" DATE : NOVEMBER, 2024 SHEET 02 of 02

NOTE: SIDEWALKS SHOWN ARE FOR CONCEPT LOCATIONS ONLY. SIDEWALK BUFFERS MAY VARY AND CURB RADII MAY BE REDUCED TO MEET MONTGOMERY COUNTY COMPLETE STREETS DESIGN GUIDELINES.

REVISION

TAKOMA-LANGLEY
PURPLE LINE STATION
SIDEWALK IMPROVEMENTS

HUDSON AVENUE

SCALE : 1'' = 20'-0'' DATE : FEBRUARY, 2025 SHEET 3 of 3


<u>LEGEND</u>


5 INCH CONCRETE SIDEWALK _____ NEW CURB CONCRETE REMOVAL

8 INCH PORTLAND DETECTABLE WARNING SURFACE

---- RIGHT OF WAY ADA RAMP CEMENT CONCRETE DRIVEWAY _____ RETAINING WALL

NOTE: SIDEWALKS SHOWN ARE FOR CONCEPT LOCATIONS ONLY. SIDEWALK BUFFERS MAY VARY AND CURB RADII MAY BE REDUCED TO MEET MONTGOMERY COUNTY COMPLETE STREETS DESIGN GUIDELINES.

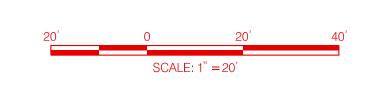

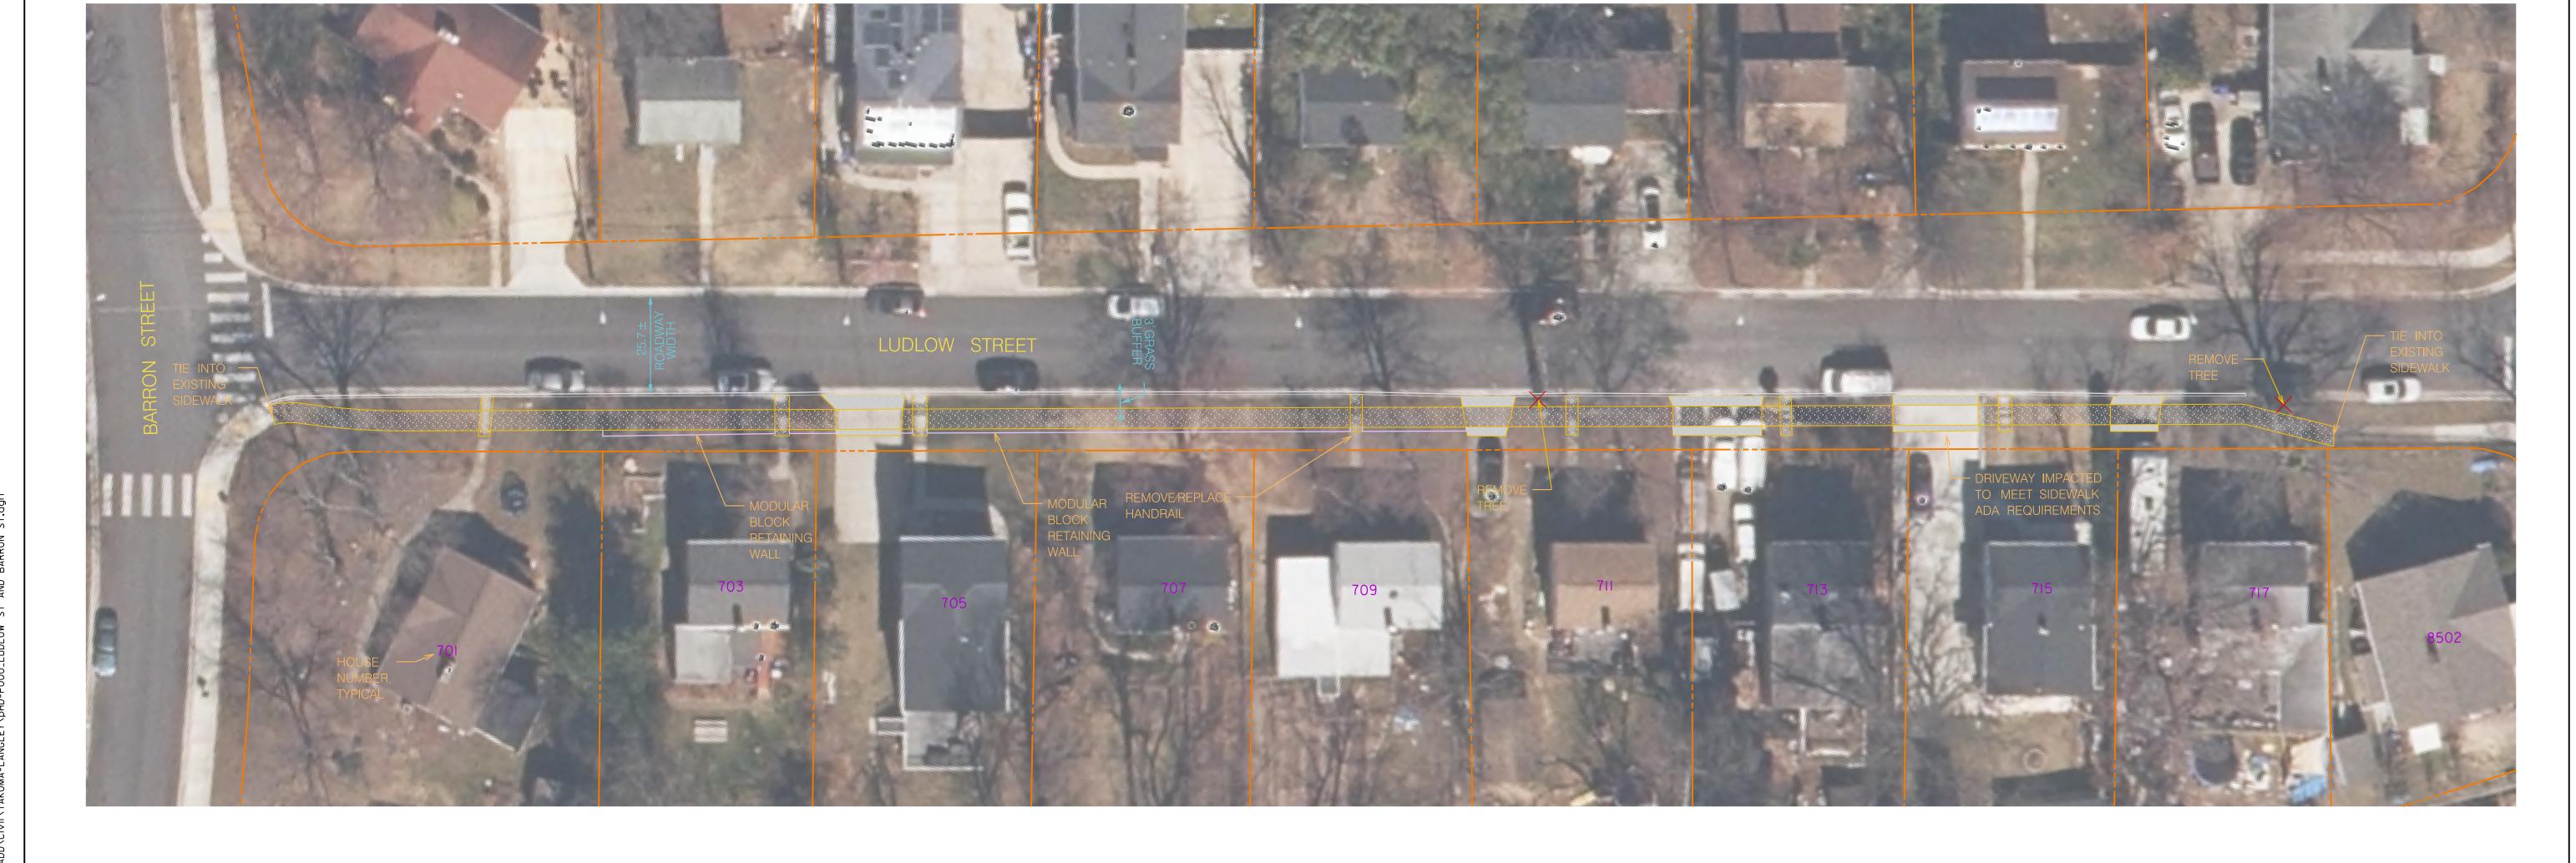


<u>LEGEND</u>

5 INCH CONCRETE SIDEWALK _____ NEW CURB CONCRETE REMOVAL

8 INCH PORTLAND DETECTABLE WARNING SURFACE

---- RIGHT OF WAY ADA RAMP CEMENT CONCRETE DRIVEWAY _____ RETAINING WALL

NOTE: SIDEWALKS SHOWN ARE FOR CONCEPT LOCATIONS ONLY. SIDEWALK BUFFERS MAY VARY AND CURB RADII MAY BE REDUCED TO MEET MONTGOMERY COUNTY COMPLETE STREETS DESIGN GUIDELINES.

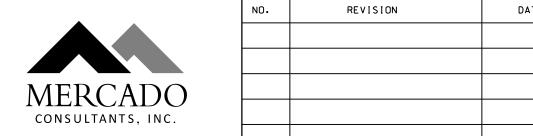

TAKOMA-LANGLEY
PURPLE LINE STATION
SIDEWALK IMPROVEMENTS

LUDLOW ST AND BARRON ST

SCALE : 1'' = 20'-0'' DATE : FEBRUARY, 2025

SHEET 1 of 3

<u>LEGEND</u>

5 INCH CONCRETE SIDEWALK

CEMENT CONCRETE DRIVEWAY

DETECTABLE WARNING SURFACE

CONCRETE REMOVAL

8 INCH PORTLAND

ASPHALT PAVEMENT







NEW CURB

ADA RAMP

---- RIGHT OF WAY

RETAINING WALL

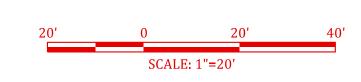

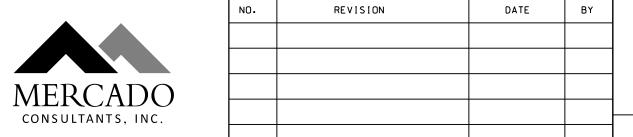


PINEY BRANCH ROAD
PURPLE LINE STATION
SIDEWALK IMPROVEMENTS
ROADWAY PLAN

OSAGE STREET AND TAHONA DRIVE

SCALE : 1'' = 20'-0'' DATE : FEBRUARY, 2025

SHEET 1 of 5

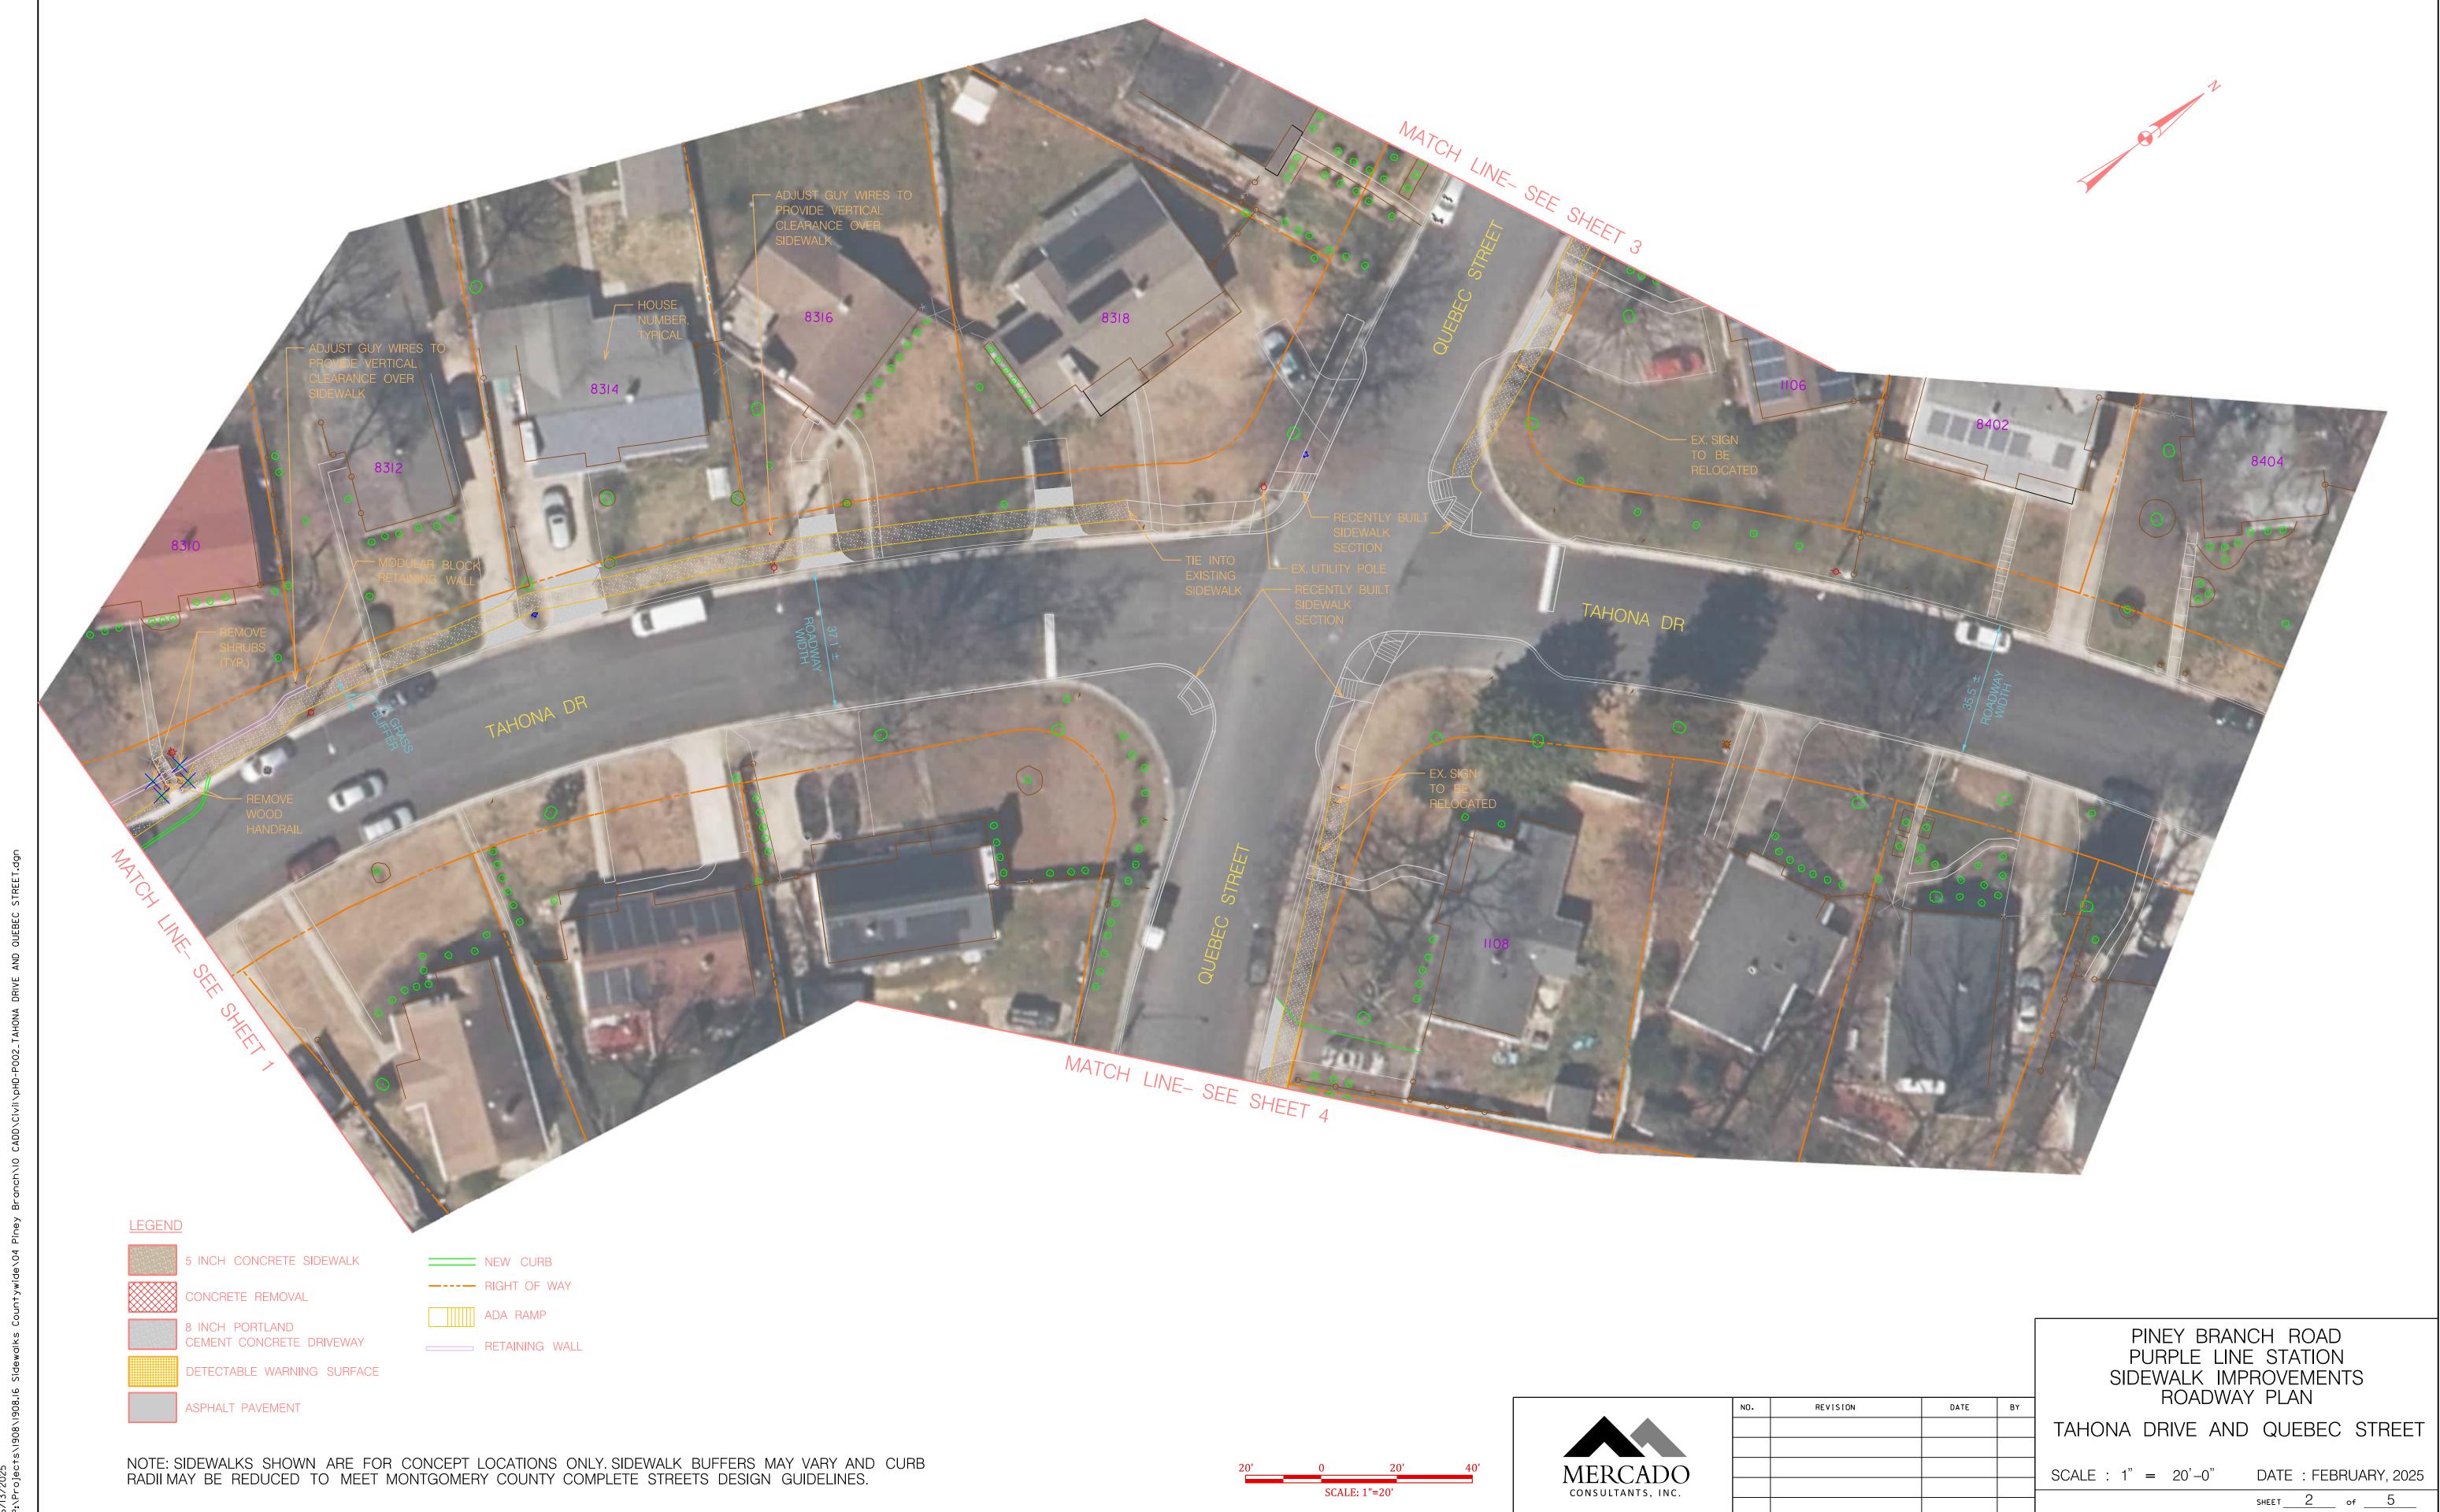

6/13/2025





LEGEND

5 INCH CONCRETE SIDEWALK


CONCRETE REMOVAL

8 INCH PORTLAND
CEMENT CONCRETE DRIVEWAY

DETECTABLE WARNING SURFACE

ASPHALT PAVEMENT



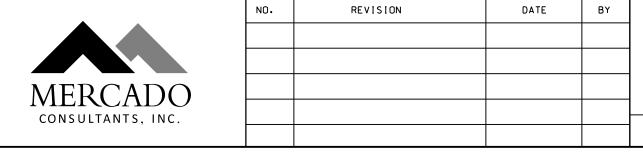

PINEY BRANCH ROAD
PURPLE LINE STATION
SIDEWALK IMPROVEMENTS
ROADWAY PLAN

QUEBEC STREET AND 11TH AVENUE

SCALE : 1" = 20'-0" DATE : FEBRUARY, 2025

SHEET 3 of 5





<u>LEGEND</u>

5 INCH CONCRETE SIDEWALK CONCRETE REMOVAL

8 INCH PORTLAND CEMENT CONCRETE DRIVEWAY

DETECTABLE WARNING SURFACE


ASPHALT PAVEMENT

NEW CURB ---- RIGHT OF WAY

ADA RAMP

_____ RETAINING WALL

NOTE: SIDEWALKS SHOWN ARE FOR CONCEPT LOCATIONS ONLY. SIDEWALK BUFFERS MAY VARY AND CURB RADII MAY BE REDUCED TO MEET MONTGOMERY COUNTY COMPLETE STREETS DESIGN GUIDELINES.

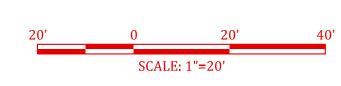

	NO.	REVISION	DATE	BY
MERCADO				
CONSULTANTS, INC.				
CONSOLIANTS, INC.				

PINEY BRANCH ROAD PURPLE LINE STATION SIDEWALK IMPROVEMENTS ROADWAY PLAN

QUEBEC STREET AND NAVAHOE DRIVE

SCALE : 1'' = 20'-0'' DATE : FEBRUARY, 2025

SHEET 4 of 5





ASPHALT PAVEMENT

20' 0 20' 40' SCALE: 1"=20'

	NO.	REVISION	DATE	BY	
MERCADO]
CONSULTANTS, INC.					<u> </u>

PINEY BRANCH ROAD
PURPLE LINE STATION
SIDEWALK IMPROVEMENTS
ROADWAY PLAN

OSAGE STREET AND CHICKASAW DRIVE

SCALE : 1" = 20'-0" DATE : FEBRUARY, 2025

SHEET 5 of 5