

PLANTER
 EXISTING LIGHTING
 RELOCATE PIKE &
 ROSE GATEWAY SIGN
 W/PUBLIC SEATING
 PROPOSED SEATWALL
 PLANTING
 LIMIT OF WORK

LIMIT OF WORK
 PROPOSED PREST PAVERS
 FOOD TRUCK
 ON STREET PARKING/
 FOOD TRUCK PARKING
 BIKESHARE STATION

LIMIT OF WORK
 PROPOSED SPECIMEN
 TREE
 PROPOSED
 GATEWAY
 SIGNAGE
 REGRADE SLOPE

PROPOSED
 PERMEABLE PAVERS
 EXISTING LIGHTING
 PROPOSED
 PREST PAVERS
 PROPOSED SEATWALL
 LIMIT OF WORK


OLD GEORGETOWN ROAD

ROCKVILLE PIKE MD-355


145'




SCALE IN FEET

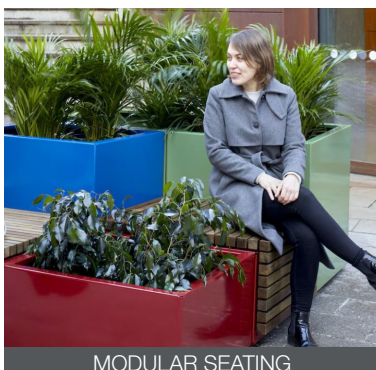


MODULAR SEATING

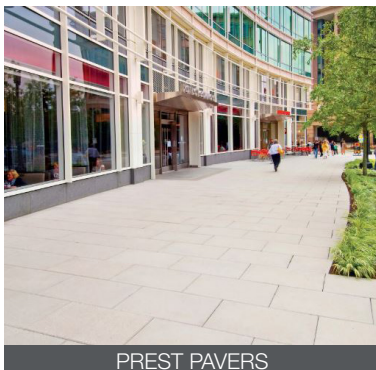

PREST PAVERS

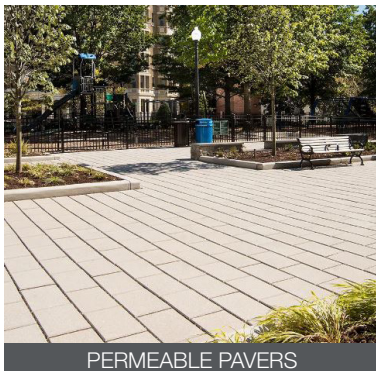

PERMEABLE PAVERS

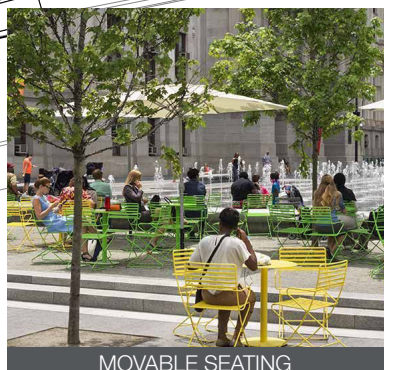

MOVABLE SEATING



GATEWAY ART



SEATWALL

TOOLE
 DESIGN


CONCEPT 1

LANDSCAPE AND VISUAL APPEAL
 PLACEMAKING AT OLD GEORGETOWN ROAD (MD 355)

10/30/2023

THIS IS A PRELIMINARY CONCEPT. FIELD VERIFICATION, SITE CONDITION ASSESSMENTS, ENGINEERING ANALYSIS AND DESIGN ARE NECESSARY PRIOR TO IMPLEMENTING ANY OF THE RECOMMENDATIONS CONTAINED HEREIN.


PRELIMINARY CONCEPT - NOT FOR CONSTRUCTION

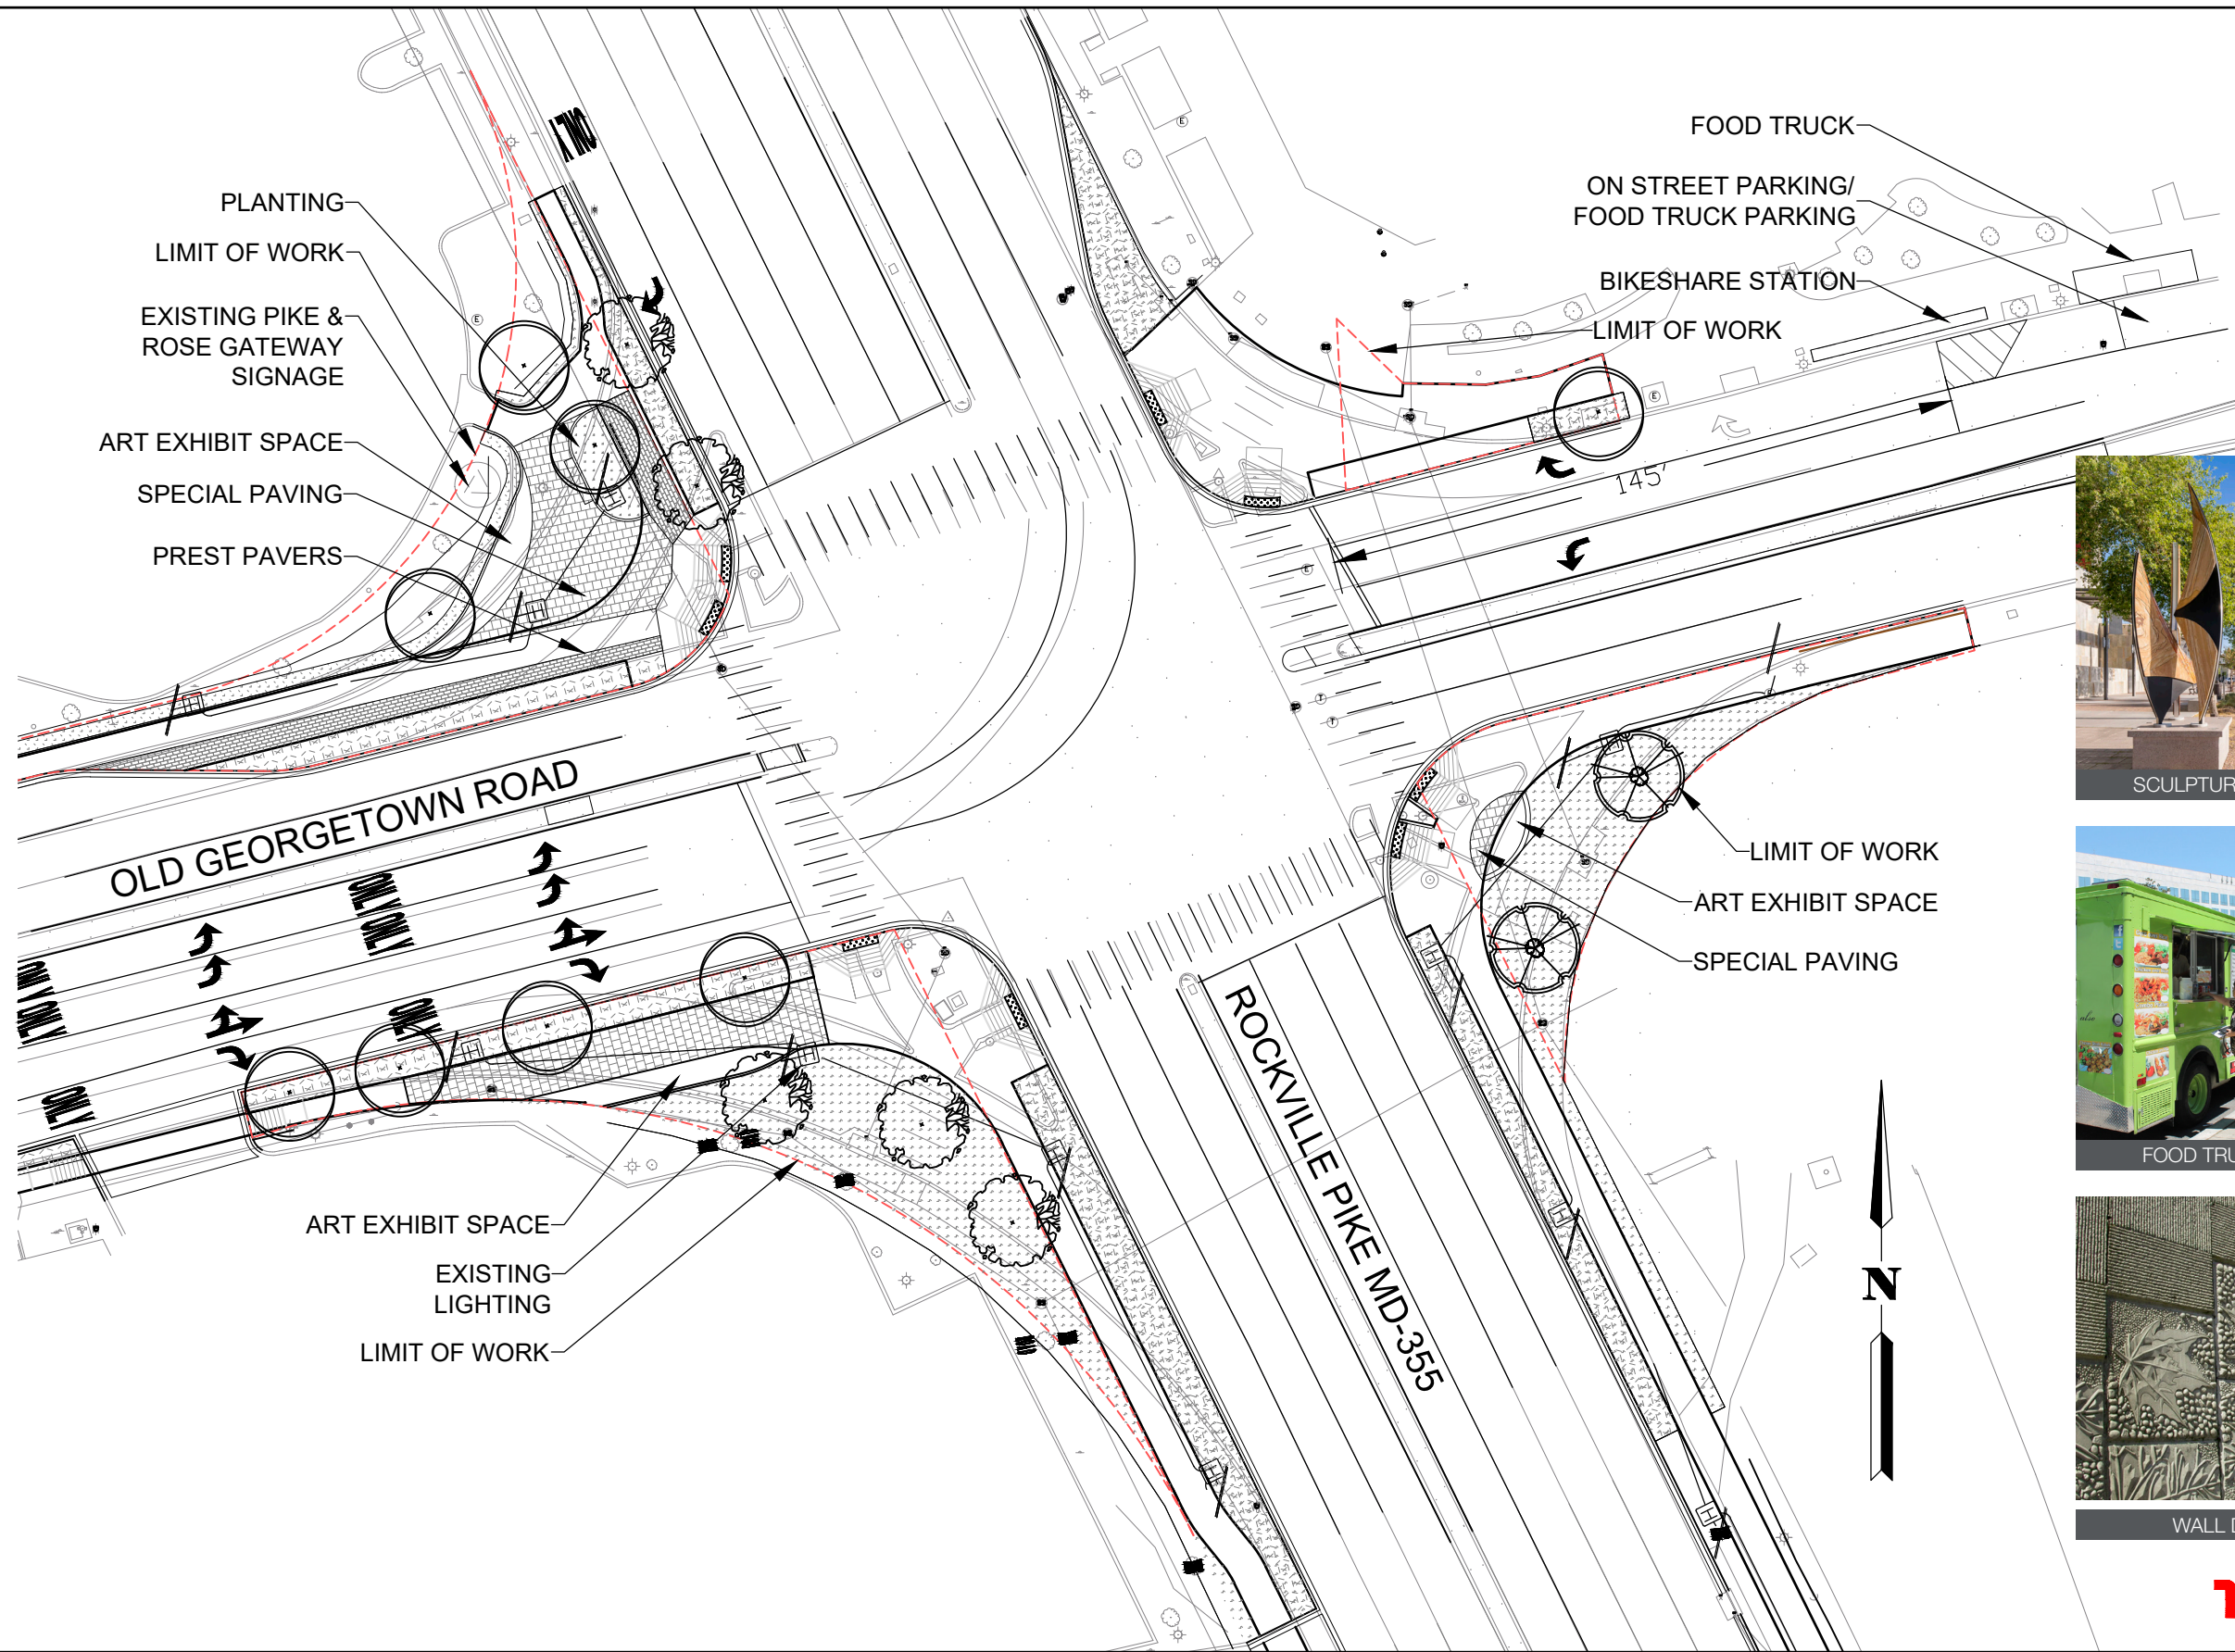

ROTATING ART SPACE



SPECIAL PAVING

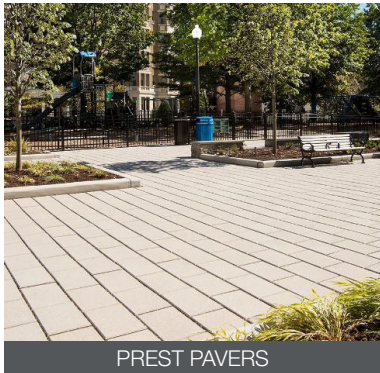

PREST PAVERS



SCULPTURAL ELEMENTS



FOOD TRUCK PARKING



WALL DETAILING


THIS IS A PRELIMINARY CONCEPT. FIELD VERIFICATION, SITE CONDITION ASSESSMENTS, ENGINEERING ANALYSIS AND DESIGN ARE NECESSARY PRIOR TO IMPLEMENTING ANY OF THE RECOMMENDATIONS CONTAINED HEREIN.




SCALE IN FEET

TOOLE
DESIGN
CONCEPT 2
ART OPPORTUNITY
PLACEMAKING AT OLD GEORGETOWN ROAD (MD 355)
10/30/2023


PRELIMINARY CONCEPT - NOT FOR CONSTRUCTION

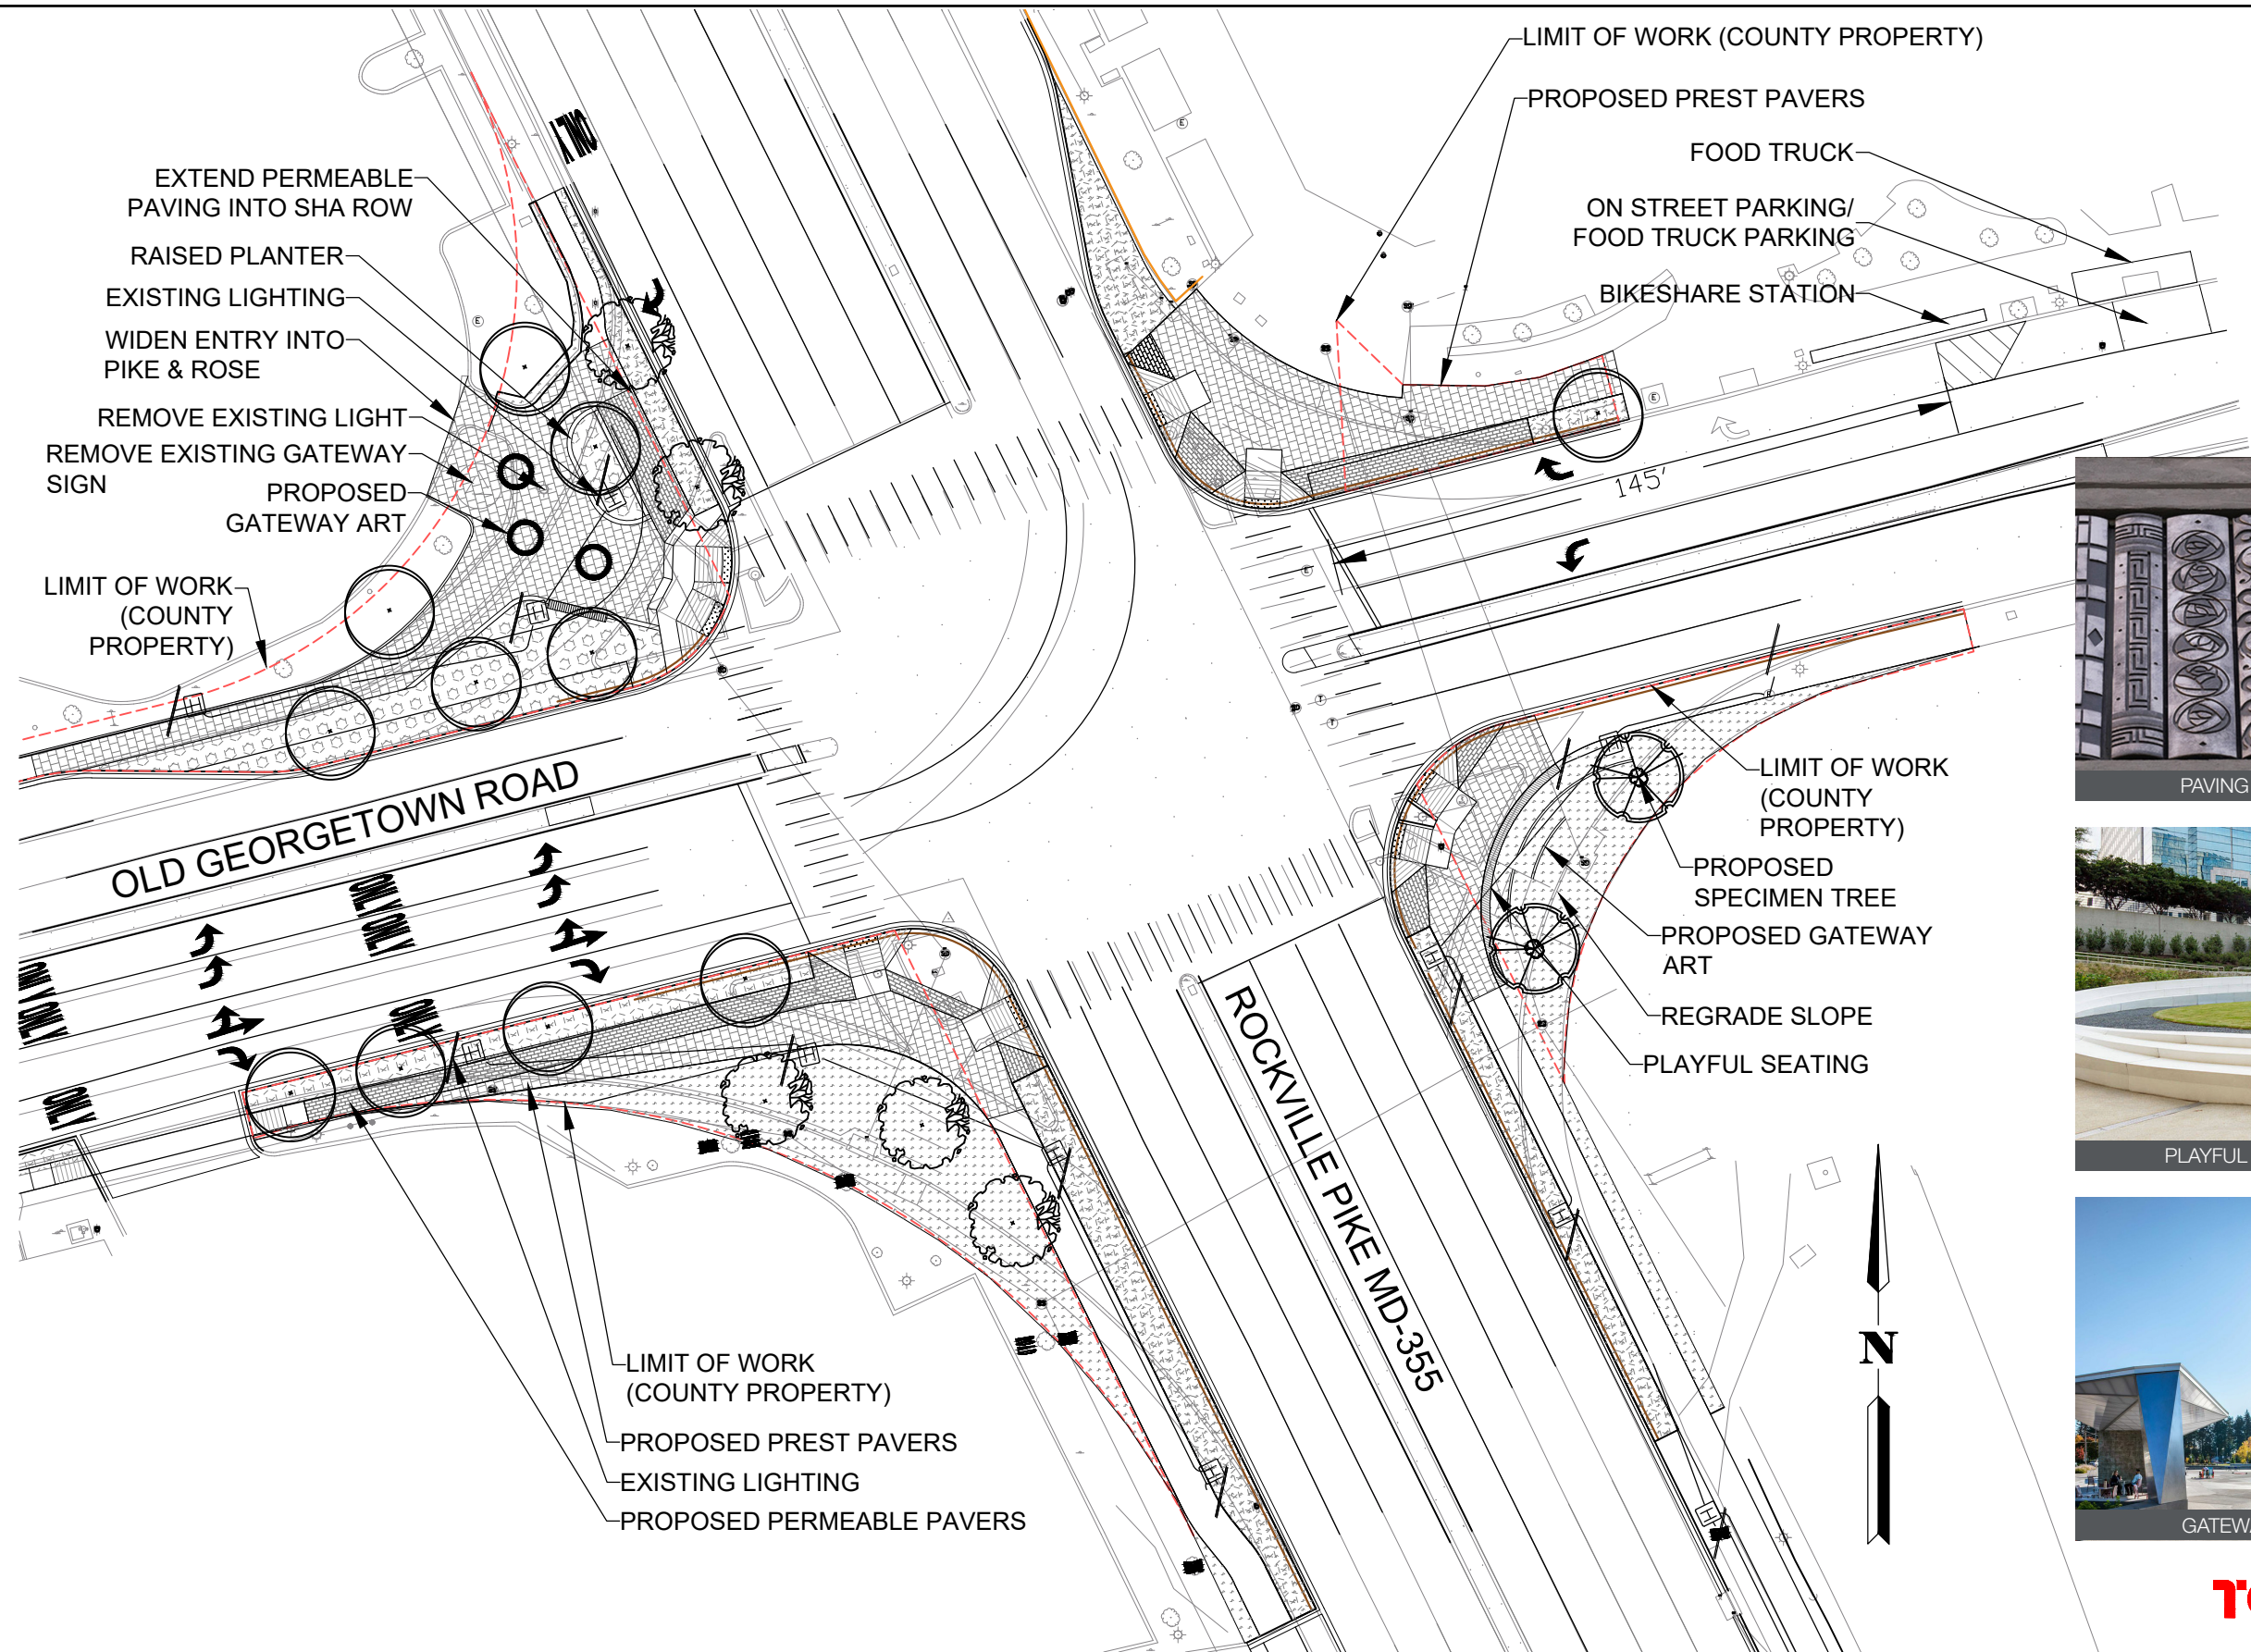

GATEWAY ART

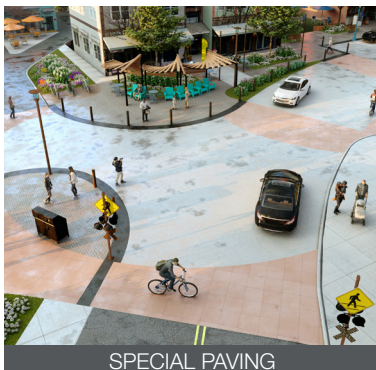

SPECIAL PAVING

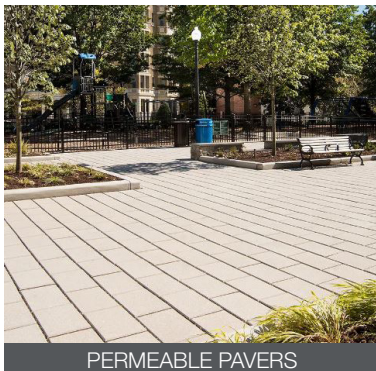

PERMEABLE PAVERS



PAVING RELIEF



PLAYFUL SEATING



GATEWAY ART

THIS IS A PRELIMINARY CONCEPT. FIELD VERIFICATION, SITE CONDITION ASSESSMENTS, ENGINEERING ANALYSIS AND DESIGN ARE NECESSARY PRIOR TO IMPLEMENTING ANY OF THE RECOMMENDATIONS CONTAINED HEREIN.

TOOLE
DESIGN

CONCEPT 2
ART OPPORTUNITY

PLACEMAKING AT OLD GEORGETOWN ROAD (MD 355)
10/30/2023

PRELIMINARY CONCEPT - NOT FOR CONSTRUCTION