

MATCH LINE - SEE SHEET 2

LEGEND

- 5 INCH CONCRETE SIDEWALK
- DETECTABLE WARNING SURFACE
- ADA RAMP
- APPROX. RIGHT OF WAY
- STORM PIPE
- ROAD CENTERLINE
- ROAD EDGE MARKING
- ROAD EDGE
- CURB




| NO. | REVISION | DATE | BY |
|-----|----------|------|----|
| | | | |
| | | | |
| | | | |

**RIPPLING BROOK DRIVE
SIDEWALK**

SCALE : 1" = 30'-0" DATE : FEBRUARY 2026

SHEET 1 of 2

MATCH LINE - SEE SHEET 1

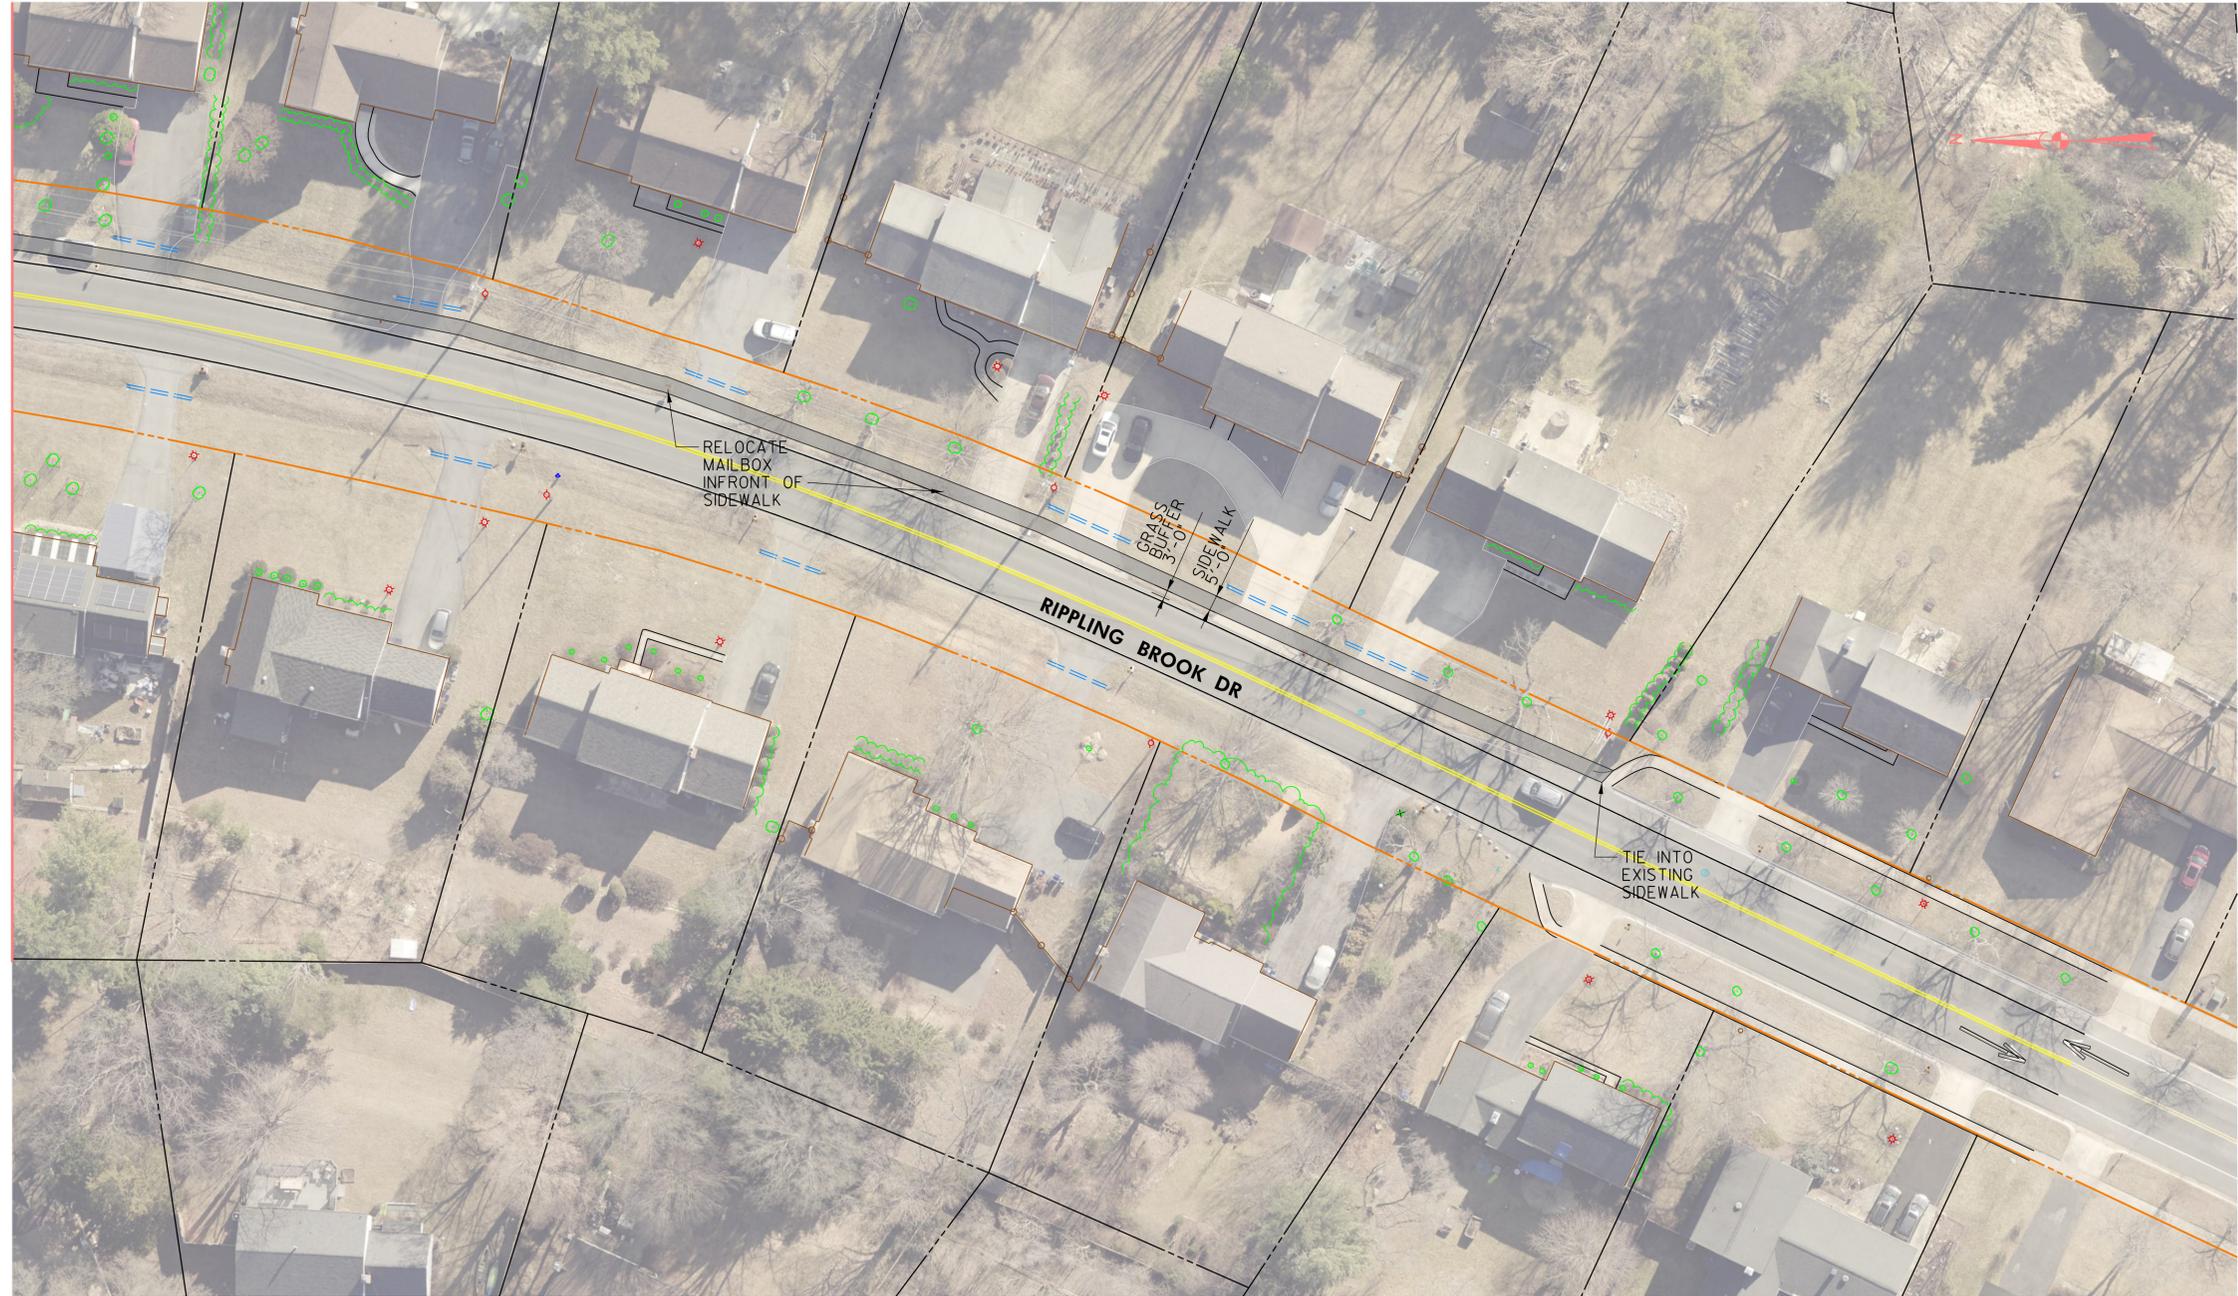

LEGEND

- 5 INCH CONCRETE SIDEWALK
- DETECTABLE WARNING SURFACE
- ADA RAMP
- APPROX. RIGHT OF WAY
- STORM PIPE
- ROAD CENTERLINE
- ROAD EDGE MARKING
- ROAD EDGE
- CURB



| NO. | REVISION | DATE | BY |
|-----|----------|------|----|
| | | | |
| | | | |
| | | | |

RIPPLING BROOK DRIVE SIDEWALK

SCALE : 1" = 30'-0" DATE : FEBRUARY 2026
 SHEET 2 of 2