





METROPOLITAN BRANCH HIKER/BIKER TRAIL


TYPICAL SECTION A-A

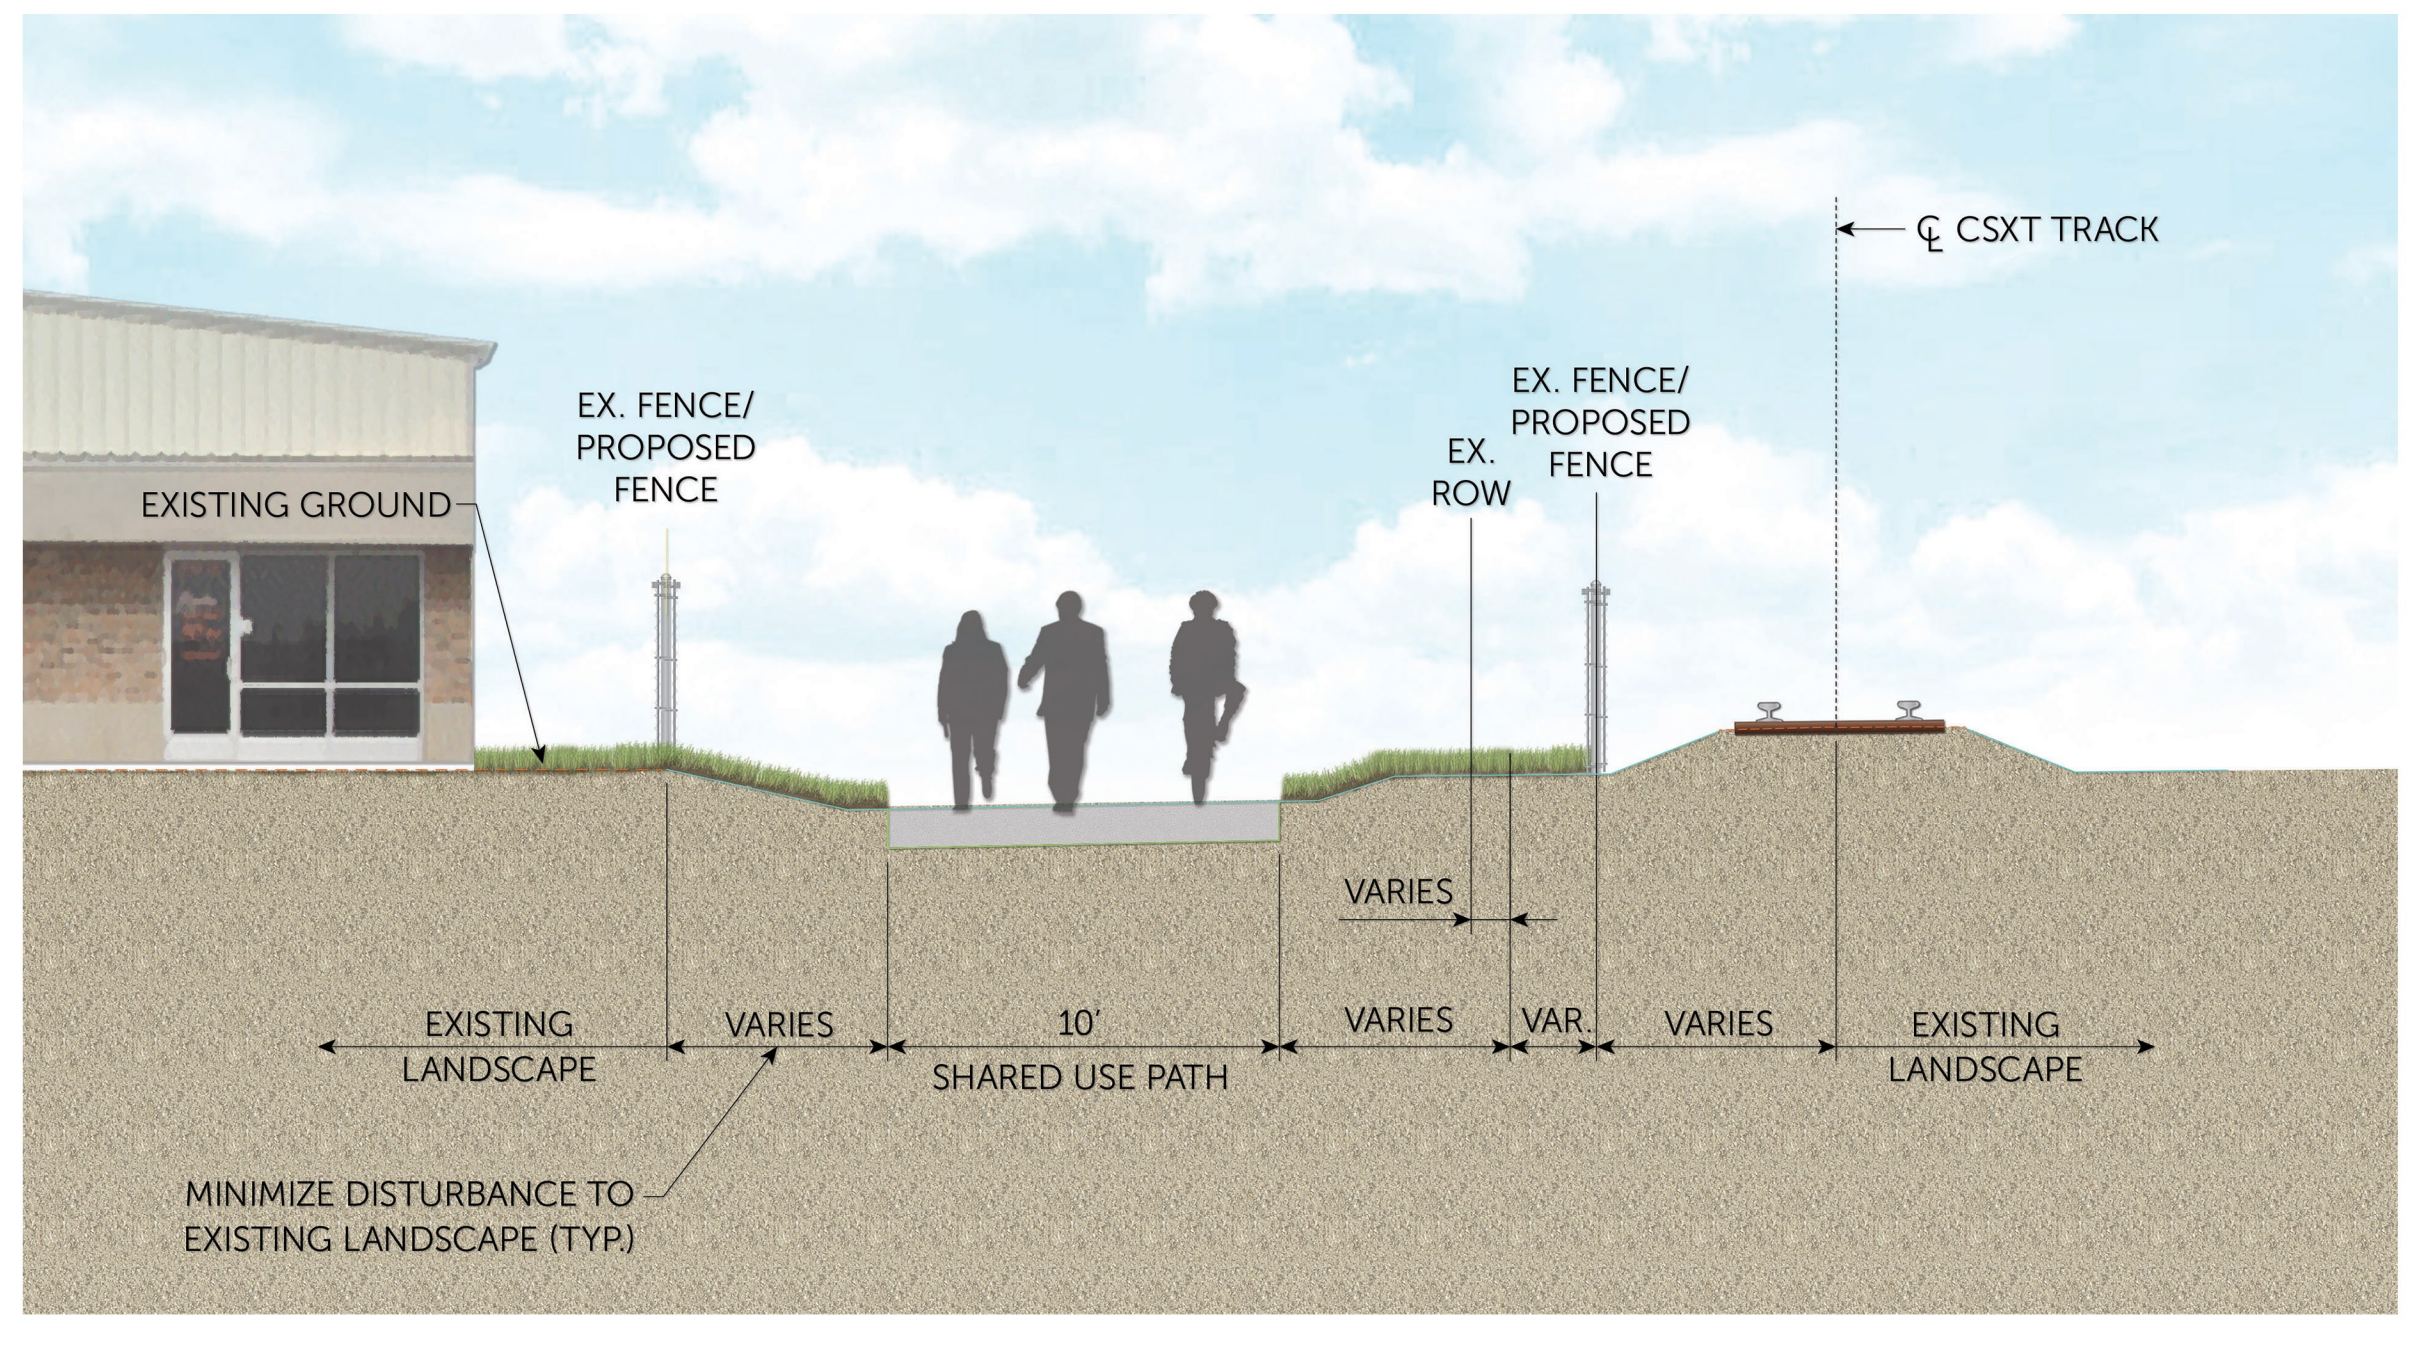

TYPICAL SECTION B-B

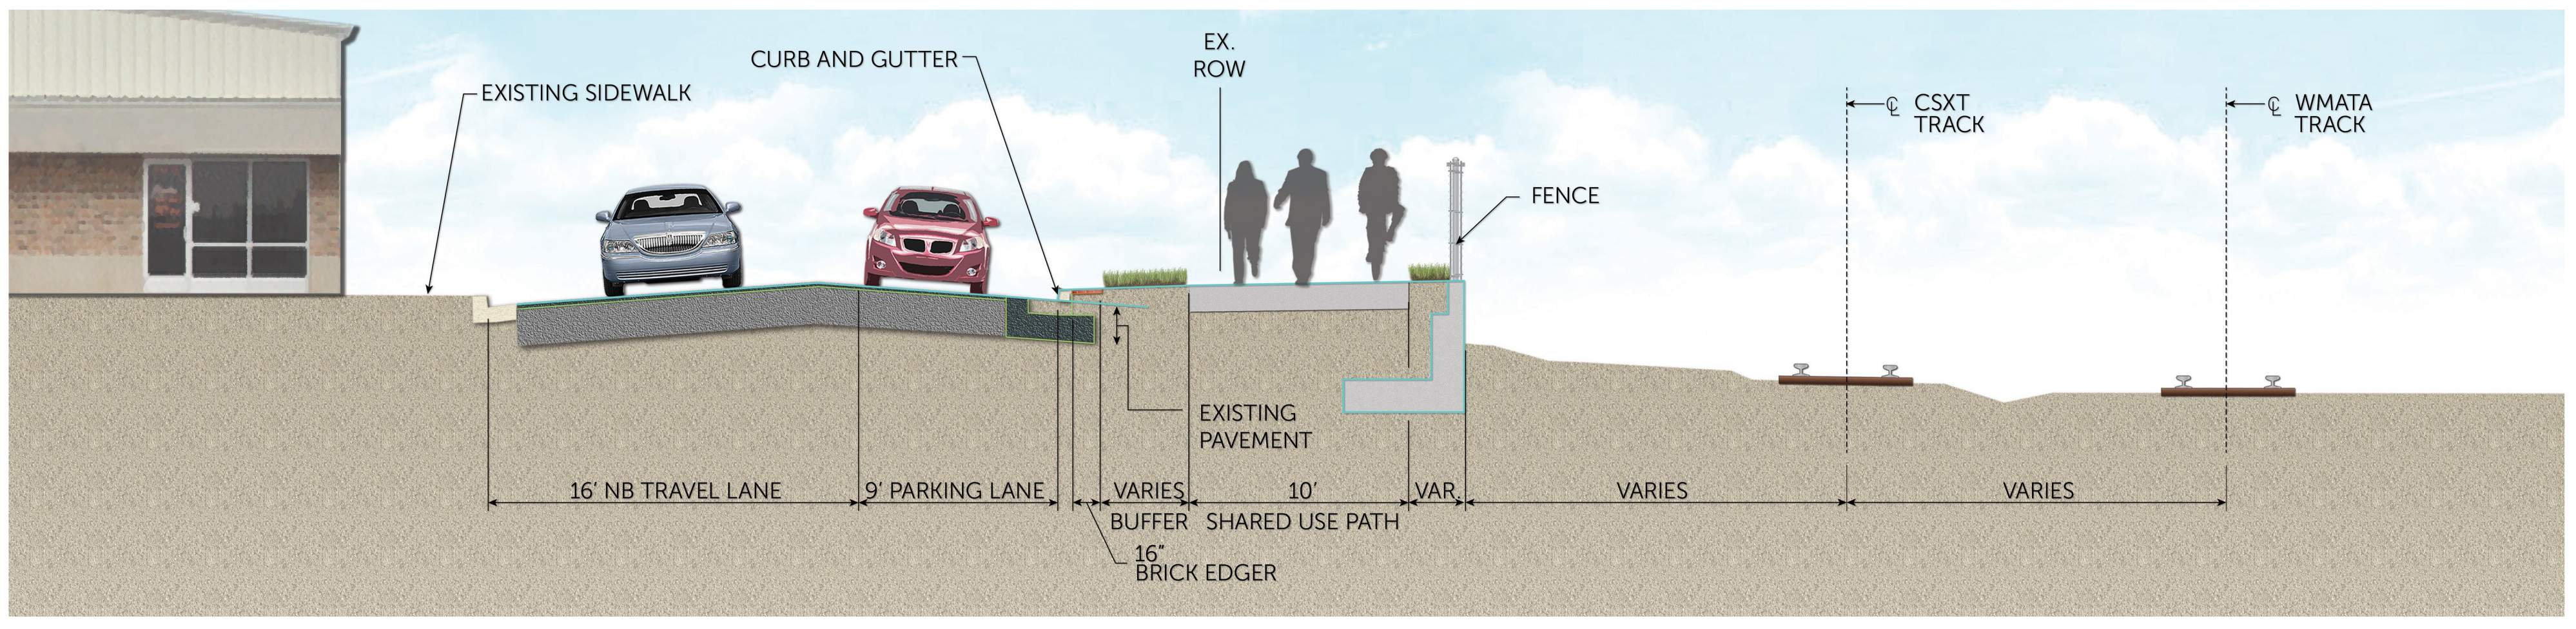

TYPICAL SECTION C-C

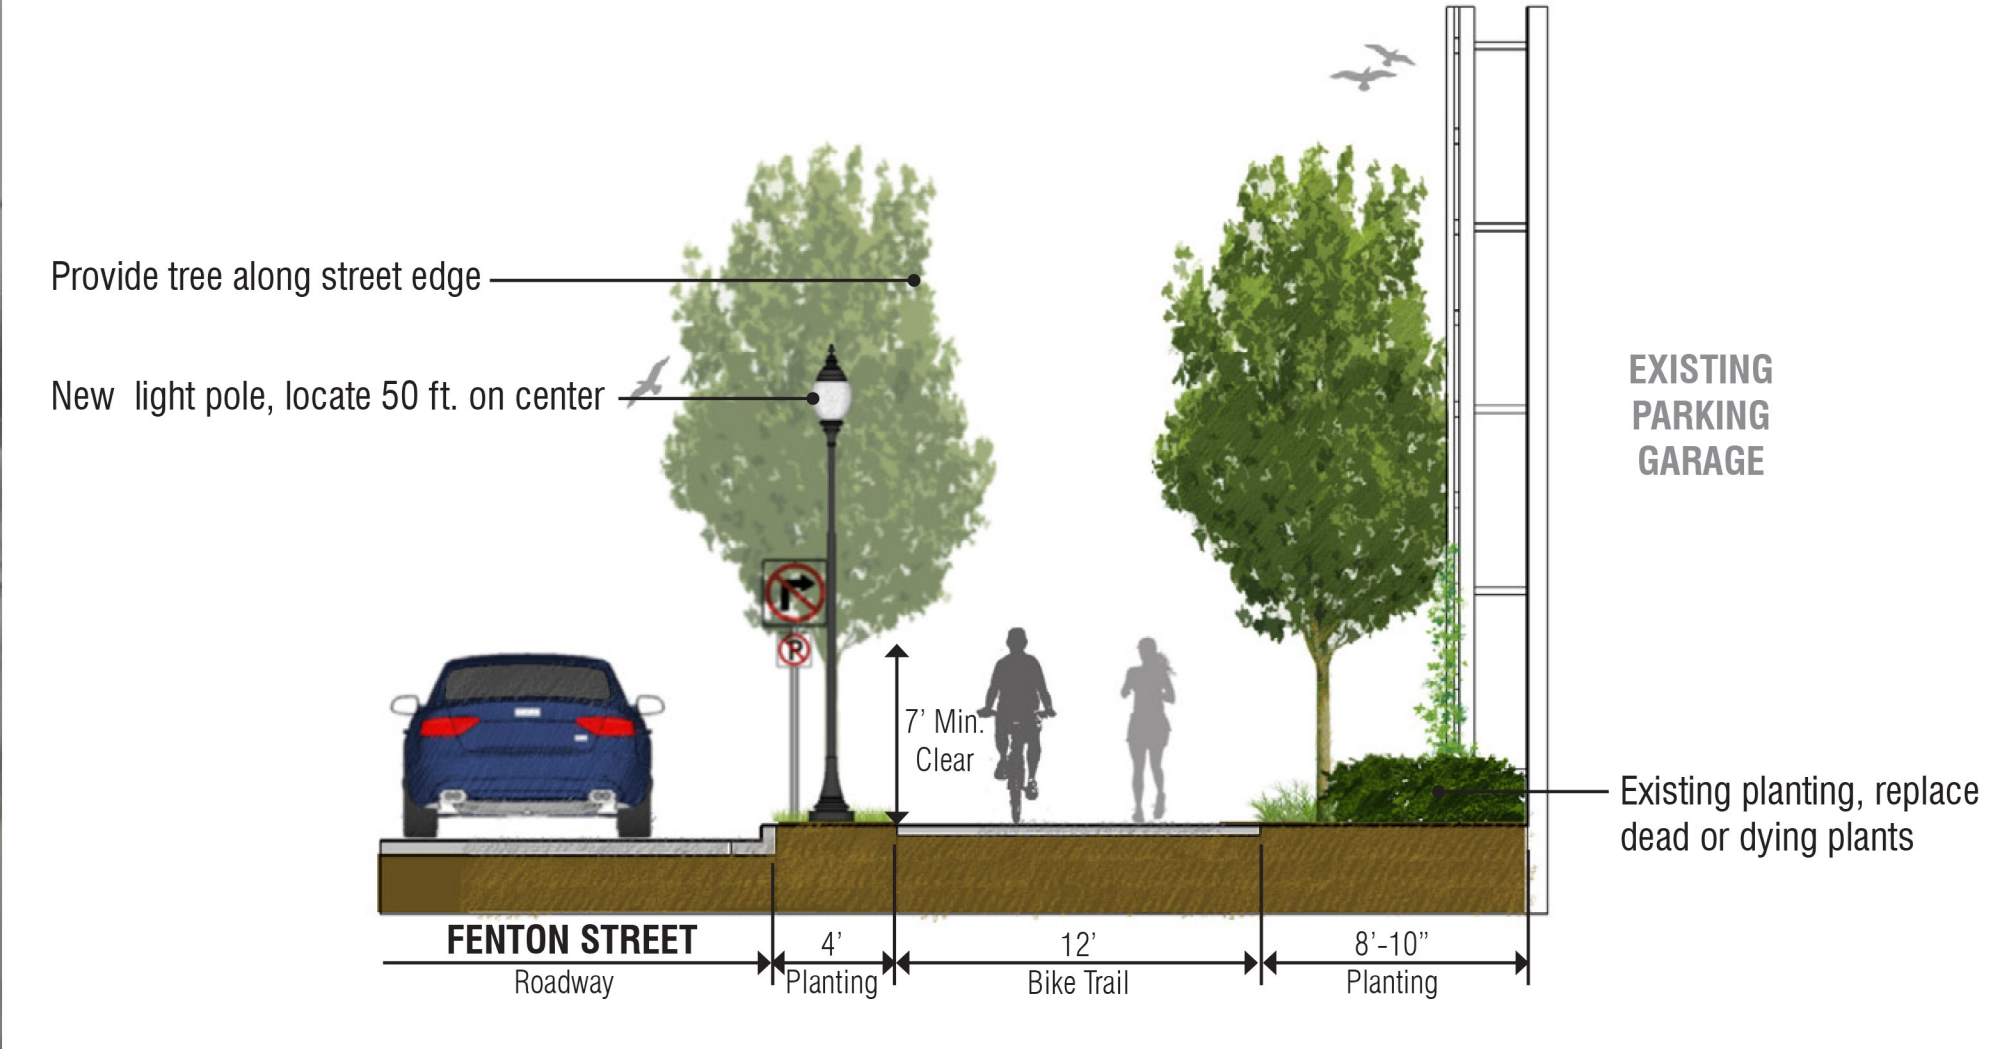

LEGEND

- PROPOSED PAVEMENT RECONSTRUCTION
- PROPOSED SHARED USE PATH
- PROPOSED CONCRETE CURB AND SIDEWALK
- PROPOSED CONCRETE DRIVEWAY
- PAVEMENT REMOVAL
- BRICK EDGER
- RIGHT-OF-WAY
- UTILITY POLE
- TRAFFIC FLOW ARROWS

50' 0 50' 100'
SCALE: 1" = 50'