

MATCHLINE SHEET 14


LEGEND

- EXISTING CONTOURS
- EXISTING TREE
- EXISTING SHRUBS
- EXISTING GUARD RAIL
- EXISTING STORM DRAIN INLET
- EXISTING STORM DRAIN PIPE
- EXISTING CABLE TV LINE
- EXISTING UNDERGROUND ELETRIC LINE
- EXISTING OVERHEAD ELECTRIC LINE
- EXISTING ELECTRIC BOX
- EXISTING ELECTRIC HANDBOX
- EXISTING LANDSCAPE LIGHT
- EXISTING STREET LIGHT
- EXISTING UTILITY POLE
- EXISTING FIBER OPTIC LINE
- EXISTING GAS LINE
- EXISTING GAS VALVE
- EXISTING GAS TEST STATION
- EXISTING SANITARY SEWER LINE
- EXISTING SANITARY SEWER CLEANOUT
- EXISTING SANITARY SEWER MANHOLE
- EXISTING WATER LINE
- EXISTING FIRE HYDRANT
- EXISTING WATER METER
- EXISTING WATER VALVE
- EXISTING RIGHT OF WAY
- PROPOSED CONTOURS
- PROPOSED SIDEWALK
- PROPOSED HEADWALL
- PROPOSED INLET
- PROPOSED STORM DRAIN PIPE
- FILTERRA
- STONE TRENCH
- PARKING PAD
- BIORETENTION
- BIOSWALE
- STEEP SLOPE ROADSIDE SWALE
- RAINSTORE
- PAVEMENT MILLING
- RIP RAP
- DEPRESSED CURB ENTRANCE

20' 0 20' 40'
SCALE: 1" = 20'



INLET ID	TOP OF STRUCTURE	BOTTOM OF STRUCTURE	INVERT OUT	TYPE OF STRUCTURE
I-210A	NA	NA	NA	SW INLET, SW-330A
I-210B	NA	NA	NA	SW INLET, SW-330A
I-210C	NA	NA	NA	SW INLET, SW-330A
I-210D	177.75	173.50	174.00	TYPE "E" INLET
HW-210	NA	NA	173.80	MDSHA "C" HEADWALL

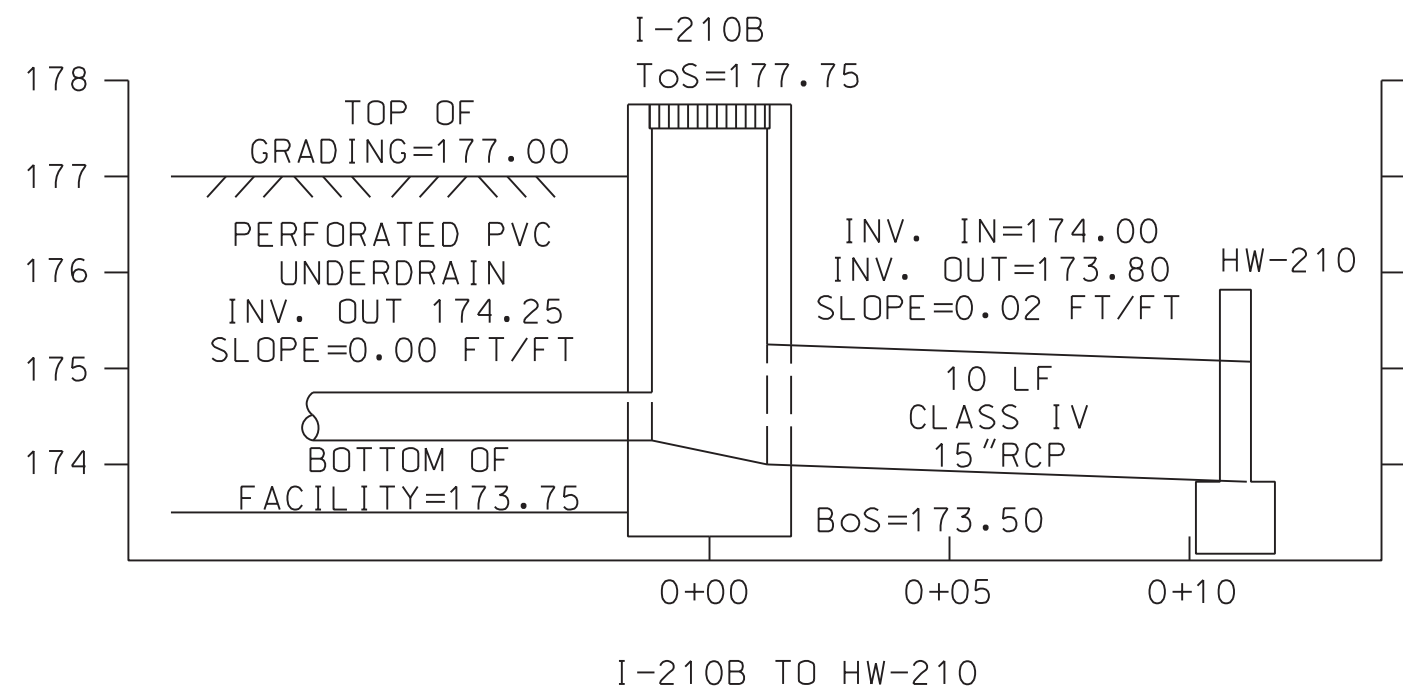

NOTE:
1. NOSE DOWN CURB AT ALL TIE-INS
2. METALLIC TAPE AT CORNERS OF RAINSTORE TO MAKE AWARE FOR FUTURE UTILITY DETECTION.

TEST PIT DATA

TEST PIT ID	UTILITY COVER	TYPE
13	6.45	8" WATER
14	3.70	2" GAS
18	3.95	2" GAS
140	2.52	0.75" GAS
141	2.06	0.5" GAS
144	3.87	2" GAS

* NO DEEP EXCAVATION IS TO BE PERFORMED. SEE DETAIL ON SHEET 20 FOR WORK AROUND UTILITIES.