



MONTGOMERY COUNTY EXECUTIVE ORDER

Offices of the County Executive • 101 Monroe Street • Rockville, Maryland 20850

Subject Fire Lane Establishment Order The Blairs site plan temp retail building	Executive Order No. 004-25	Subject Suffix
Originating Department Montgomery County Department of Permitting Services	Department Number MCDPS 2-25	Effective Date 1/7/2025

Fire Lane Establishment Order

Pursuant to Section 22 - 33, Montgomery County Code, 1971, as amended, you are hereby notified that a Fire Lane has been established as described in this order. You are hereby ordered to post fire lane signs and paint curbs/pavement (painting optional) as identified below. When signs and paint work (painting optional) have been completed, this order will authorize the enforcement of this Fire Lane by appropriate police and fire officials. Compliance with this order must be achieved within 30 days of receipt.

LOCATION: 1294 East-West Hwy

All areas where indicated by signs and paint.

SIGNS - - (See attached diagram for location of sign placement)



\$250 FINE

FIRE LANE

Signs must be posted so that it is not possible to park a vehicle without being in sight of a sign. Signs may be no further apart than 100 feet

(Red letters on white background)

PAINT - - (See attached diagram if painting).

Paint must be traffic yellow with lines of sufficient width to be readily identifiable/readable by motor vehicle operators.

Pastora Warnick 01/08/2025

Fire Marshal, Montgomery County Department of Permitting Services



MONTGOMERY COUNTY FIRE AND RESCUE SERVICE

Date: 9/24/2024

Fire Lane Establishment Order

Pursuant to Section 22-33, Montgomery County Code, 1971, as amended, you are hereby notified that a Fire Lane has been established as described in this order. You are hereby ordered to post fire lane signs and paint curbs/pavement as identified below. When signs or paint work has been completed, this order will authorize the enforcement of this Fire Lane by appropriate police or fire officials. Compliance with this order must be achieved within 30 days of receipt when any of the following conditions are met:

- One or more structures addressed from the subject road are occupied;
- The road or accessway is available for use and at least one building permit for an address on the subject road has been issued; or
- The road or accessway is necessary fire department access.

LOCATION: 1294 East-West Hwy, Silver Spring, MD 20910

Except for designated parking spaces as shown on attached Fire Lane Establishment Order pages.

Delineate all areas where indicated by signs and/or paint.

SIGNS -- (See attached diagram for location of sign placement)



(Red letters on white background)

Signs must be posted so that it is not possible to park a vehicle without being in sight of a sign. Signs may be no further apart than 100 feet.

PAINT -- (See attached diagram when painting is required)

Paint must be traffic yellow with lines of Sufficient width to be readily identifiable/readable by motor vehicle operators.

LS1189

Signature of Order Writer/I.D. #

January 7, 2025

Cc: Fire Code Enforcement Section
Attachment: Fire Lane Diagram

FIRE LANE ESTABLISHMENT FORM

BUILDING OR SUBDIVISION NAME: The Blairs Site Plan Temp Retail Building.


FIRE LANE LOCATION/ADDRESS: 1294 East-West Hwy, Silver Spring, MD 20910

See attached drawing for designated fire lanes:

I have received the drawing and instructions for installing the designated fire lanes on property not owned by state or local government.

NAME AND TITLE OF PROPERTY REPRESENTATIVE

NAME: ERIC POSNER TITLE: Authorized Signatory


SIGNATURE: 

PHONE: 301-984-7000 DATE: 12/23/2024

ADDRESS (where processed order will be mailed):

BLAIR SHOPPING CENTER, LLC, 2000 Tower Oaks Blvd, 9th Floor, Rockville, MD 20852

The designated fire lanes are the minimum necessary for fire/rescue access and are in accordance with Section 22-33 of the Fire Safety Code.


NAME: Marie LaBaw SIGNATURE: 

STA.#: DPS I.D.#: LS1189 DATE: January 7, 2025

Comments: _____

Fire Lane Installed Per Order

NAME: _____ DATE: _____

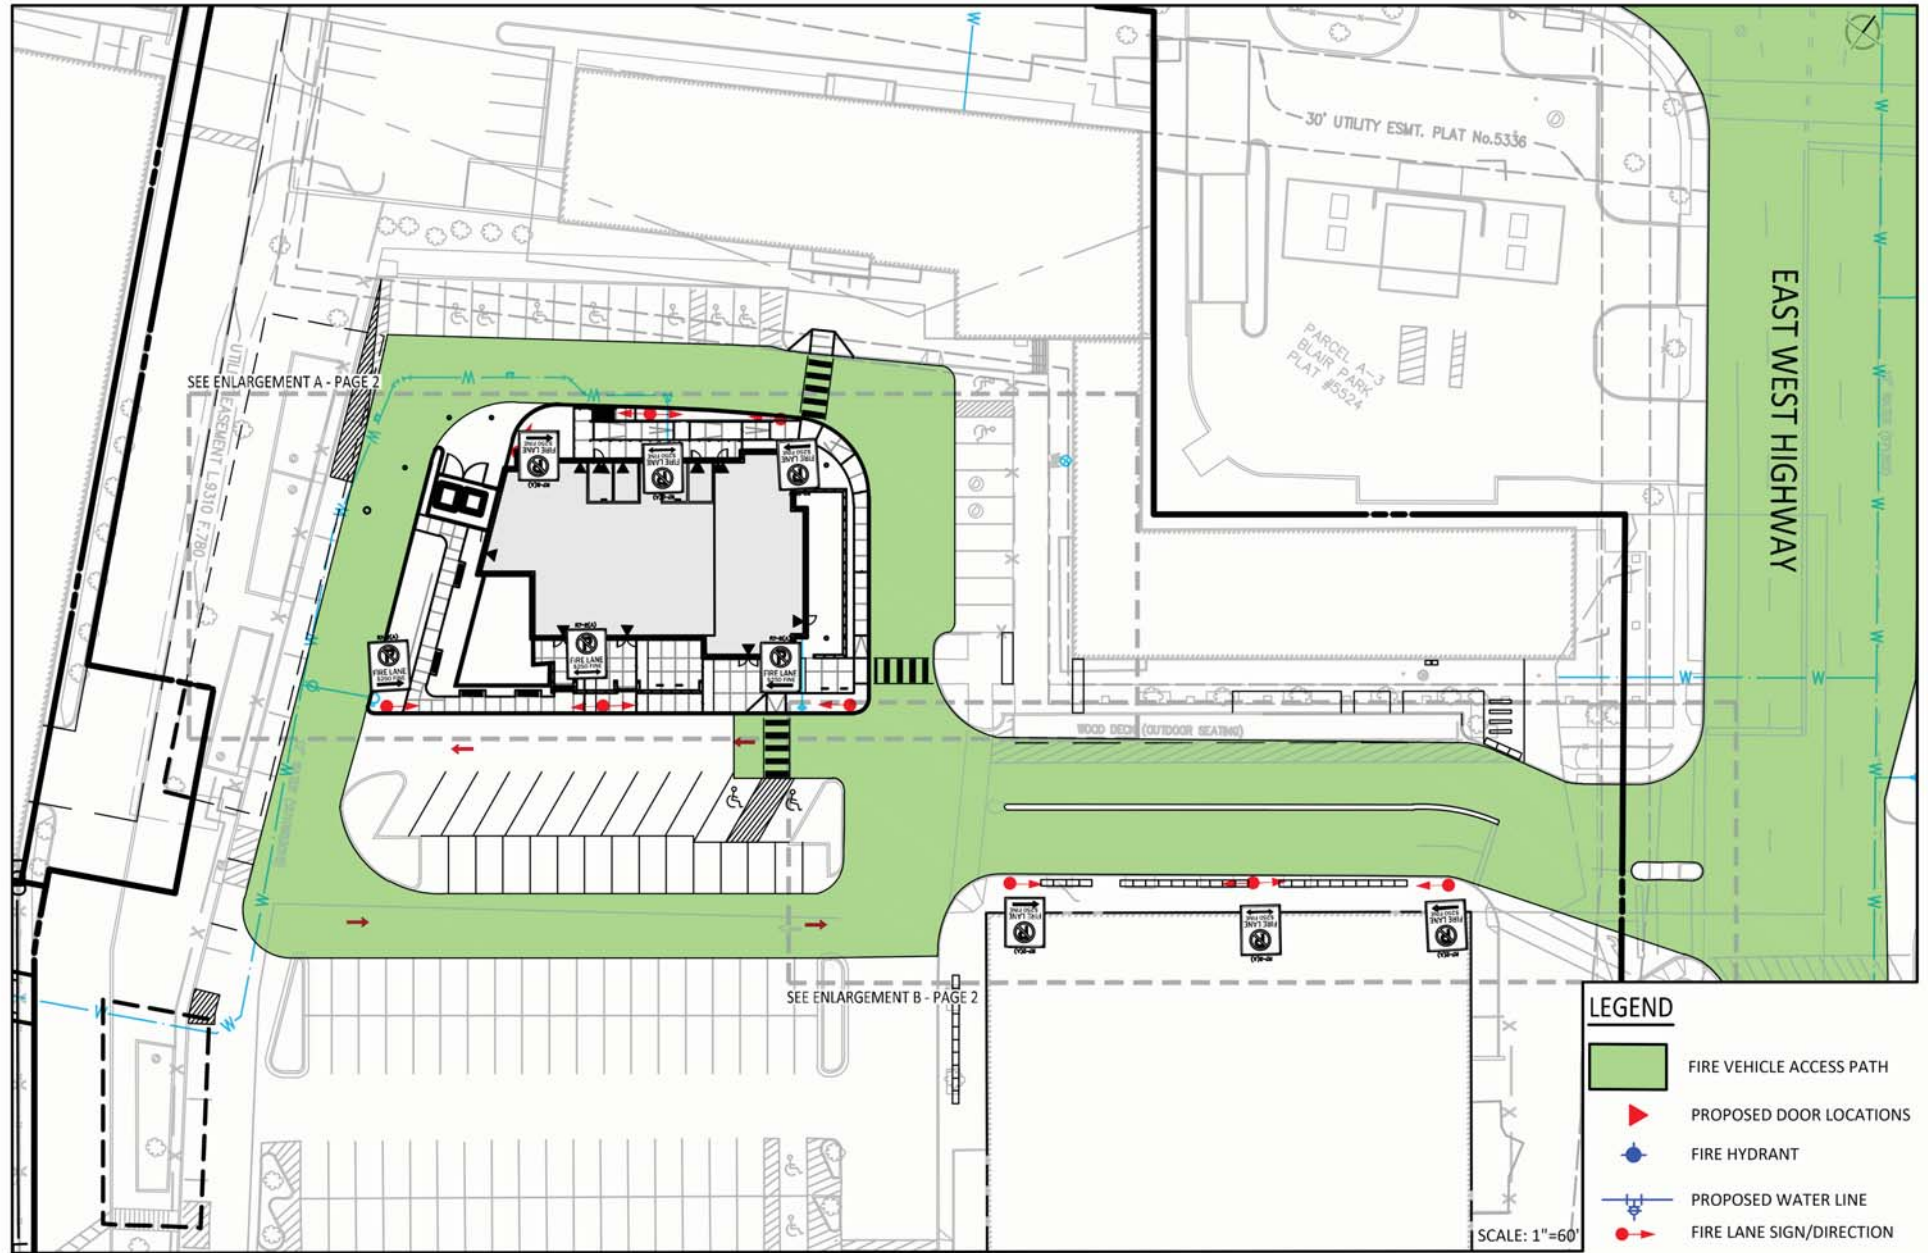

LEGEND

- FIRE VEHICLE ACCESS PATH
- PROPOSED DOOR LOCATIONS
- FIRE HYDRANT
- PROPOSED WATER LINE
- FIRE LANE SIGN/DIRECTION

The Blairs - Site Plan Temp Retail Building
 MONTGOMERY COUNTY, MARYLAND SUBMISSION: September 2024
 WSSC MAP: 210 NW 02
 TAX MAP: JN23



**FIRE LANE
 ESTABLISHMENT ORDER**
 PAGE 1 of 2



VKA MARYLAND, LLC ■
 ENGINEERS ■ PLANNERS ■ LANDSCAPE ARCHITECTS ■
 SURVEYORS ■ SUSTAINABLE DESIGN ■

20251 CENTURY BOULEVARD SUITE 400 ■
 GERMANTOWN, MD 20874 ■
 (301)916-4100 ■ FAX (301)916-2262 ■
 WWW.VKA.COM ■

Z: \\1000-9999\1374\CADD\SITE\820140170C AMENDMENT\LOT SHEETS\1374200_BLOCK A_P_FIRE.dwg, ~ Dec 19, 2024 AT 2: 01: 58 PM

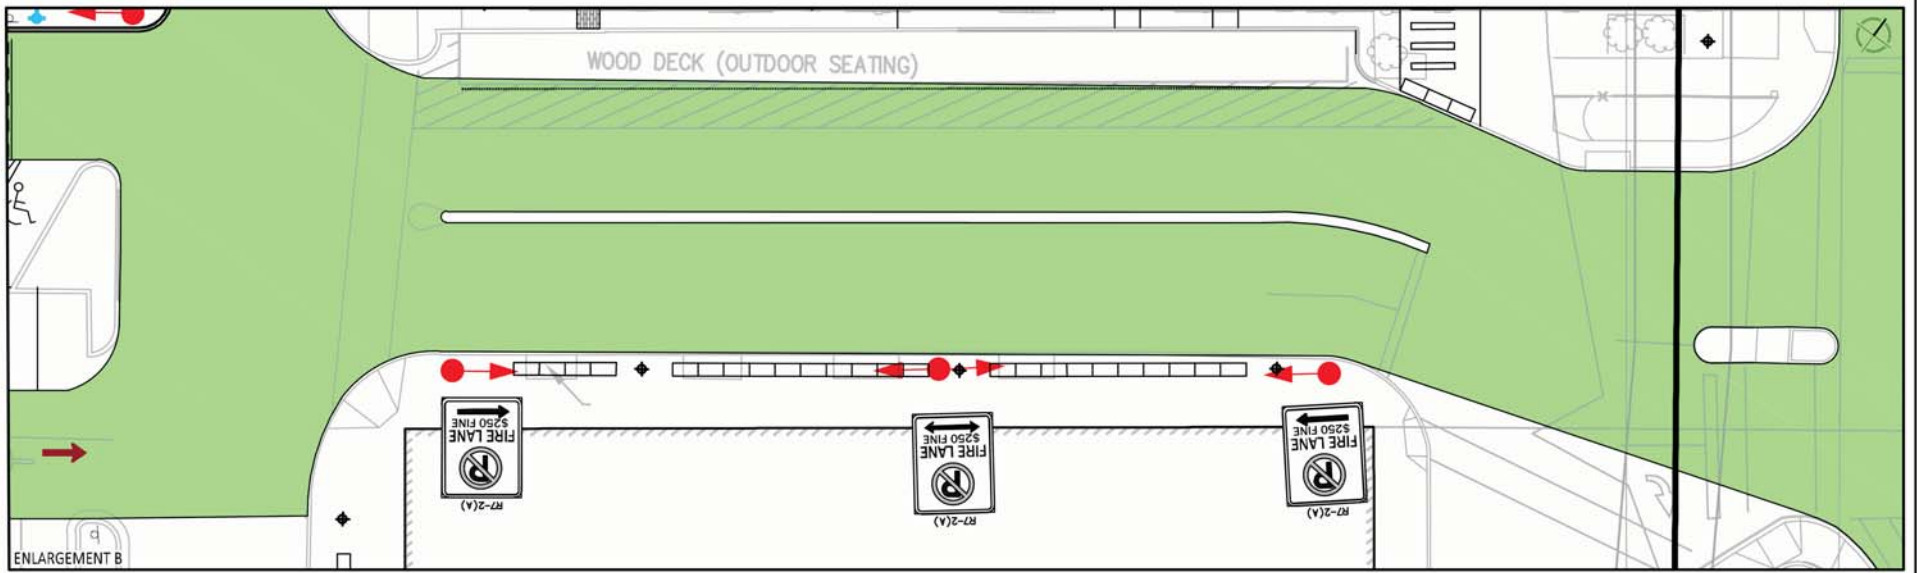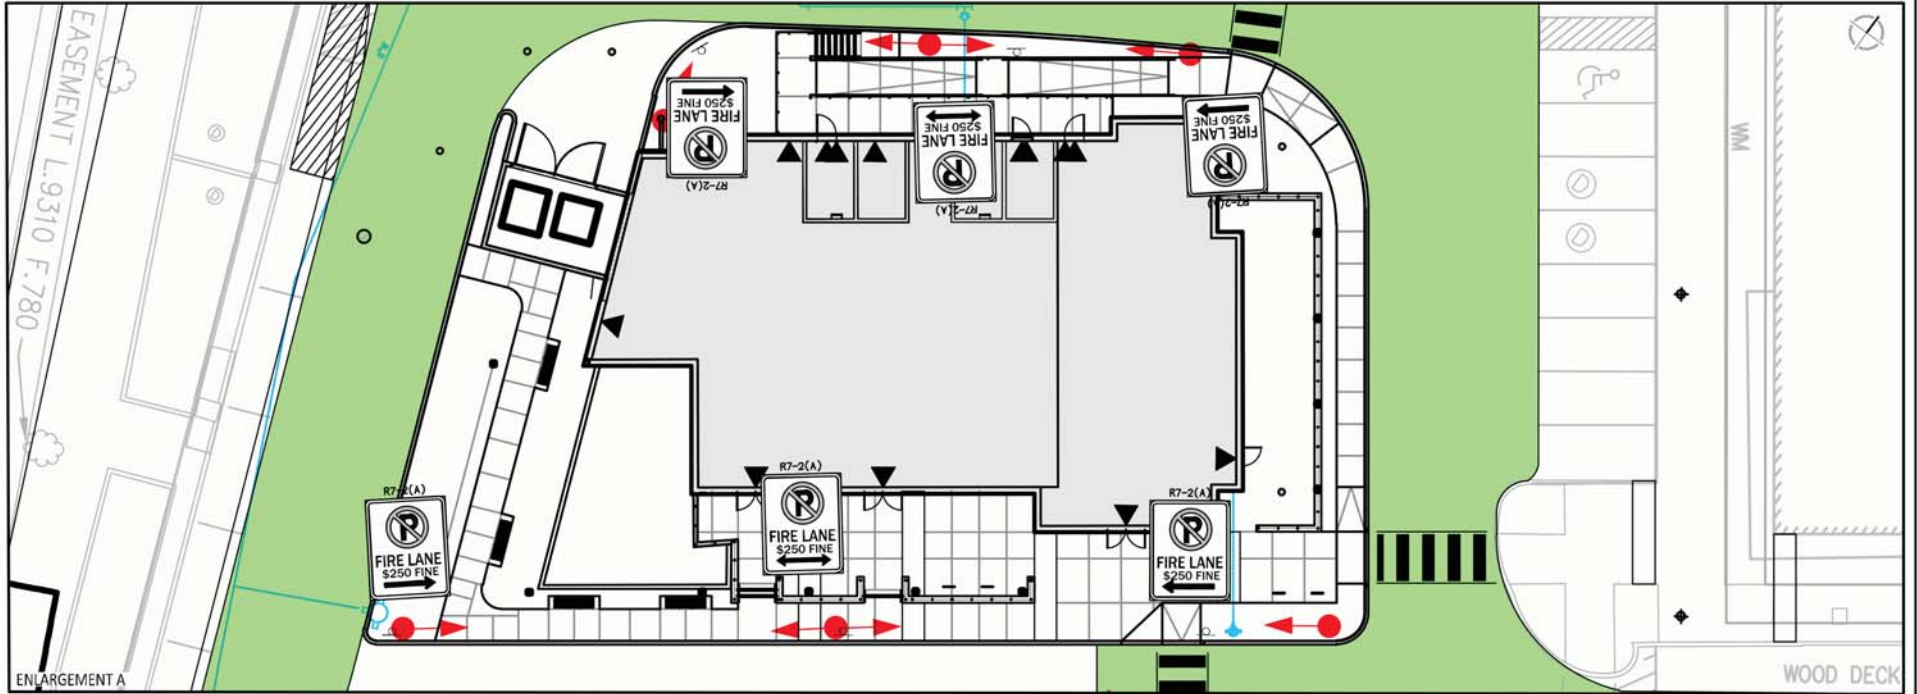

The Blairs - Site Plan Temp Retail Building
 MONTGOMERY COUNTY, MARYLAND SUBMISSION: September 2024
 WSSC MAP: 210 NW 02
 TAX MAP: JN23

**FIRE LANE
 ESTABLISHMENT ORDER**
 PAGE 2 of 2



VKA MARYLAND, LLC ■
 ENGINEERS ■ PLANNERS ■ LANDSCAPE ARCHITECTS ■
 SURVEYORS ■ SUSTAINABLE DESIGN ■
 20251 CENTURY BOULEVARD SUITE 400 ■
 GERMANTOWN, MD 20874 ■
 (301)916-4100 ■ FAX (301)916-2262 ■
 WWW.VKA.COM ■