



MONTGOMERY COUNTY EXECUTIVE ORDER

Offices of the County Executive • 101 Monroe Street • Rockville, Maryland 20850

Subject Fire Lane Establishment Order 1910 University Blvd. Senior Housing	Executive Order No. 026-22	Subject Suffix
Originating Department Montgomery County Department of Permitting Services	Department Number MCDPS 7-22	Effective Date 1/24/2022

Fire Lane Establishment Order

Pursuant to Section 22 - 33, Montgomery County Code, 1971, as amended, you are hereby notified that a Fire Lane has been established as described in this order. You are hereby ordered to post fire lane signs and paint curbs/pavement (painting optional) as identified below. When signs and paint work (painting optional) have been completed, this order will authorize the enforcement of this Fire Lane by appropriate police and fire officials. Compliance with this order must be achieved within 30 days of receipt.

LOCATION: 1910 University Blvd. West
Along shared entry drive, drop off and parking

All areas where indicated by signs and paint.

- SIGNS - - (See attached diagram for location of sign placement)



\$250 FINE

FIRE LANE

Signs must be posted so that it is not possible to park a vehicle without being in sight of a sign. Signs may be no further apart than 100 feet

(Red letters on white background)

- PAINT - - (See attached diagram if painting).

Paint must be traffic yellow with lines of sufficient width to be readily identifiable/readable by motor vehicle operators.

Richard E Merck

Fire Marshal, Montgomery County Department of Permitting Services



MONTGOMERY COUNTY FIRE AND RESCUE SERVICE

Isiah Leggett
County Executive

Richard Bowers
Interim Fire Chief

Date: 01/18/22

Fire Lane Establishment Order

Pursuant to Section 22-33, Montgomery County Code, 1971, as amended, you are hereby notified that a Fire Lane has been established as described in this order. You are hereby ordered to post fire lane signs and paint curbs/pavement as identified below. When signs or paint work has been completed, this order will authorize the enforcement of this Fire Lane by appropriate police or fire officials. Compliance with this order must be achieved within 30 days of receipt when any of the following conditions are met:

- One or more structures addressed from the subject road are occupied;
- The road or accessway is available for use and at least one building permit for an address on the subject road has been issued; or
- The road or accessway is necessary fire department access.

LOCATION: 1910 University Boulevard – Along shared entry drive, drop off and parking aisle

Delineate all areas where indicated by signs and/or paint.

SIGNS -- (See attached diagram for location of sign placement)



(Red letters on white background)

Signs must be posted so that it is not possible to park a vehicle without being in sight of a sign. Signs may be no further apart than 100 feet.

PAINT -- (See attached diagram when painting is required)

Paint must be traffic yellow with lines of Sufficient width to be readily identifiable/readable by motor vehicle operators.

LS1189

Signature of Order Writer/I.D. #

January 24, 2022

Cc: Fire Code Enforcement Section
Attachment: Fire Lane Diagram

FIRE LANE ESTABLISHMENT FORM

BUILDING OR SUBDIVISION NAME: 1910 University Boulevard Senior Housing

FIRE LANE LOCATION/ADDRESS: 1910 University Boulevard & 1840 University Boulevard

See attached drawing for designated fire lanes:

I have received the drawing and instructions for installing the designated fire lanes on property not owned by state or local government.

NAME AND TITLE OF PROPERTY REPRESENTATIVE

NAME: 1910 University LLC c/o Mission First HDC - Elizabeth Everhart

TITLE: Senior Development Manager

SIGNATURE: 

PHONE: 202-223-3405 DATE: 1/18/22

ADDRESS (where processed order will be mailed):

1330 New Hampshire Avenue NW, Suite 116 Washington, DC 20036

The designated fire lanes are the minimum necessary for fire/rescue access and are in accordance with Section 22-33 of the Fire Safety Code.


NAME: Marie LaBaw SIGNATURE: 

STA.#: DPS I.D.#: LS1189 DATE: January 24, 2022

Comments: _____

Fire Lane Installed Per Order

NAME: _____ DATE: _____

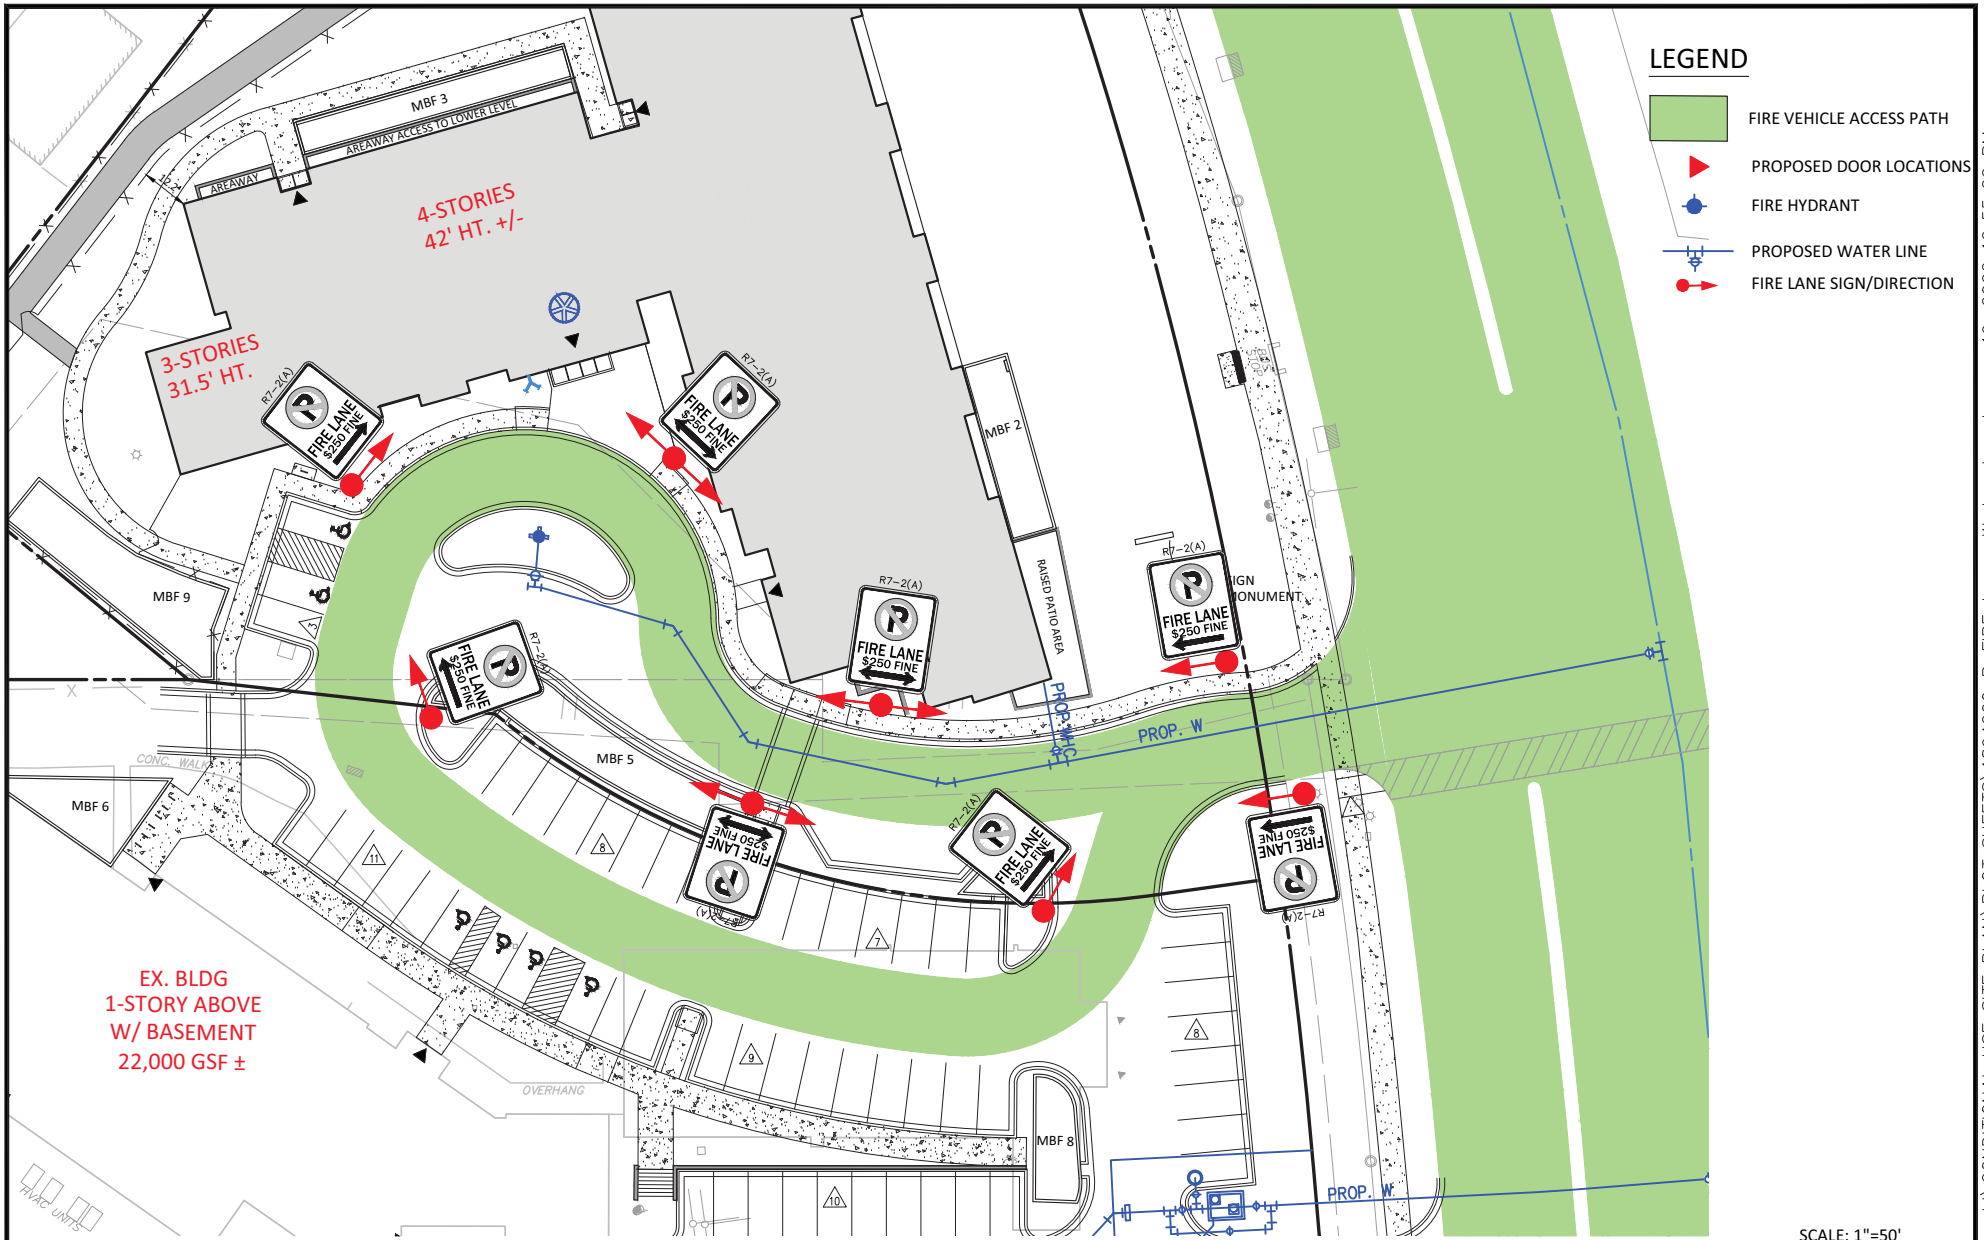

LEGEND

- FIRE VEHICLE ACCESS PATH
- PROPOSED DOOR LOCATIONS
- FIRE HYDRANT
- PROPOSED WATER LINE
- FIRE LANE SIGN/DIRECTION

SCALE: 1"=50'

THE INFORMATION, DESIGN AND CONTENT OF THESE DRAWINGS OR DOCUMENTS ARE PROPRIETARY TO VIKA MARYLAND, LLC AND CONSTITUTE ITS PROPRIETARY INTELLECTUAL PROPERTY. THESE DRAWINGS AND/OR DOCUMENTS MUST NOT BE FORWARDED, SHARED, COPIED, DIGITALLY CONVERTED, MODIFIED OR USED FOR ANY PURPOSE, IN ANY FORMAT, WITHOUT PRIOR WRITTEN AUTHORIZATION FROM VIKA MARYLAND, LLC. VIOLATIONS MAY RESULT IN PROSECUTION. ONLY APPROVED, SIGNED AND SEALED PLANS OR DRAWINGS MAY BE UTILIZED FOR CONSTRUCTION PURPOSES. © 2019 VIKA MARYLAND, LLC

1910 UNIVERSITY SENIOR HOUSING
 5TH ELECTION DISTRICT
 LOCATION, MARYLAND
 WSSC GRID: 214W02 TAX MAP: JQ121

**FIRE LANE
 ESTABLISHMENT ORDER**



VIKA MARYLAND, LLC
 20251 Century Blvd., Suite 400
 Germantown, MD 20874
 301.916.4100 | vika.com
Our Site Set on the Future.

DRAWN BY:	TG
DESIGNED BY:	CC
DATE ISSUED:	11/09/2021
PROJECT No.	VM1894
SHEET No.	2 OF 2