



MONTGOMERY COUNTY EXECUTIVE ORDER

Offices of the County Executive • 101 Monroe Street • Rockville, Maryland 20850

Subject Fire Lane Establishment Order Iglesia Vida Nueva Church	Executive Order No. 035-22	Subject Suffix
Originating Department Montgomery County Department of Permitting Services	Department Number MCDPS 11-22	Effective Date 3/16/2022

Fire Lane Establishment Order

Pursuant to Section 22 - 33, Montgomery County Code, 1971, as amended, you are hereby notified that a Fire Lane has been established as described in this order. You are hereby ordered to post fire lane signs and paint curbs/pavement (painting optional) as identified below. When signs and paint work (painting optional) have been completed, this order will authorize the enforcement of this Fire Lane by appropriate police and fire officials. Compliance with this order must be achieved within 30 days of receipt.

LOCATION: 12450 Old Columbia Pike

All areas where indicated by signs and paint.

- SIGNS - - (See attached diagram for location of sign placement)



\$250 FINE

FIRE LANE

Signs must be posted so that it is not possible to park a vehicle without being in sight of a sign. Signs may be no further apart than 100 feet

(Red letters on white background)

- PAINT - - (See attached diagram if painting).

Paint must be traffic yellow with lines of sufficient width to be readily identifiable/readable by motor vehicle operators.

Richard E Merck

Fire Marshal, Montgomery County Department of Permitting Services



MONTGOMERY COUNTY FIRE AND RESCUE SERVICE

Date: March 14, 2022

Fire Lane Establishment Order

Pursuant to Section 22-33, Montgomery County Code, 1971, as amended, you are hereby notified that a Fire Lane has been established as described in this order. You are hereby ordered to post fire lane signs and paint curbs/pavement as identified below. When signs or paint work has been completed, this order will authorize the enforcement of this Fire Lane by appropriate police or fire officials. Compliance with this order must be achieved within 30 days of receipt when any of the following conditions are met:

- One or more structures addressed from the subject road are occupied;
- The road or accessway is available for use and at least one building permit for an address on the subject road has been issued; or
- The road or accessway is necessary fire department access.

LOCATION: 12450 Old Columbia Pike
Silver Spring, MD 20904 Iglesia Vida Nueva Church

Delineate all areas where indicated by signs and/or paint.

SIGNS -- (See attached diagram for location of sign placement)



(Red letters on white background)

Signs must be posted so that it is not possible to park a vehicle without being in sight of a sign. Signs may be no further apart than 100 feet.

PAINT -- (See attached diagram when painting is required)

Paint must be traffic yellow with lines of Sufficient width to be readily identifiable/readable by motor vehicle operators.

LS1189

Signature of Order Writer/I.D. #

March 15, 2022

Cc: Fire Code Enforcement Section
Attachment: Fire Lane Diagram


FIRE LANE ESTABLISHMENT FORM

BUILDING OR SUBDIVISION NAME: Iglesia Vida Nueva Church
FIRE LANE LOCATION/ADDRESS: 12450 Old Columbia Pike
Silver Spring, MD 20904

See attached drawing for designated fire lanes:

I have received the drawing and instructions for installing the designated fire lanes on property not owned by state or local government.

NAME AND TITLE OF PROPERTY REPRESENTATIVE

NAME: German Pineda TITLE: Authorized Representative
SIGNATURE: 
PHONE: 301-943-4143 DATE: 03-15-2022

EMAIL ADDRESS (where processed order will be sent):

pineda238@hotmail.com yancipineda@hotmail.com

The designated fire lanes are the minimum necessary for fire/rescue access and are in accordance with Section 22-33 of the Fire Safety Code.

NAME: Marie LaBaw SIGNATURE: 
STA.#: DPS I.D.#: LS1189 DATE: March 15, 2022

Comments: _____

Fire Lane Installed Per Order

NAME: _____ DATE: _____



IGLESIA VIDA NUEVA

15930 Good Hope Rd. Silver Spring, MD 20905

pineda238@hotmail.com. 301-9434143

May 9, 2018

To Whom It May Concern:

The Iglesia Vida Nueva of the state of Maryland sends greeting in Jesus' name. I hope that this letter finds you all enjoying the blessings of our God.

The board of directors wants to let you know that Pastor German A. Pineda is the pastor in charge of Iglesia Vida Nueva. He is the one who takes all the decisions and concerns with the church. The pastor has the authorization to represent the Church on Church letterhead.

Feel free to contact me at (301) 943-4143 or at 301-873-7092


pineda238@hotmail.com. yancipineda@hotmail.com

German Pineda

Pastor

Reina Pineda

Secretary

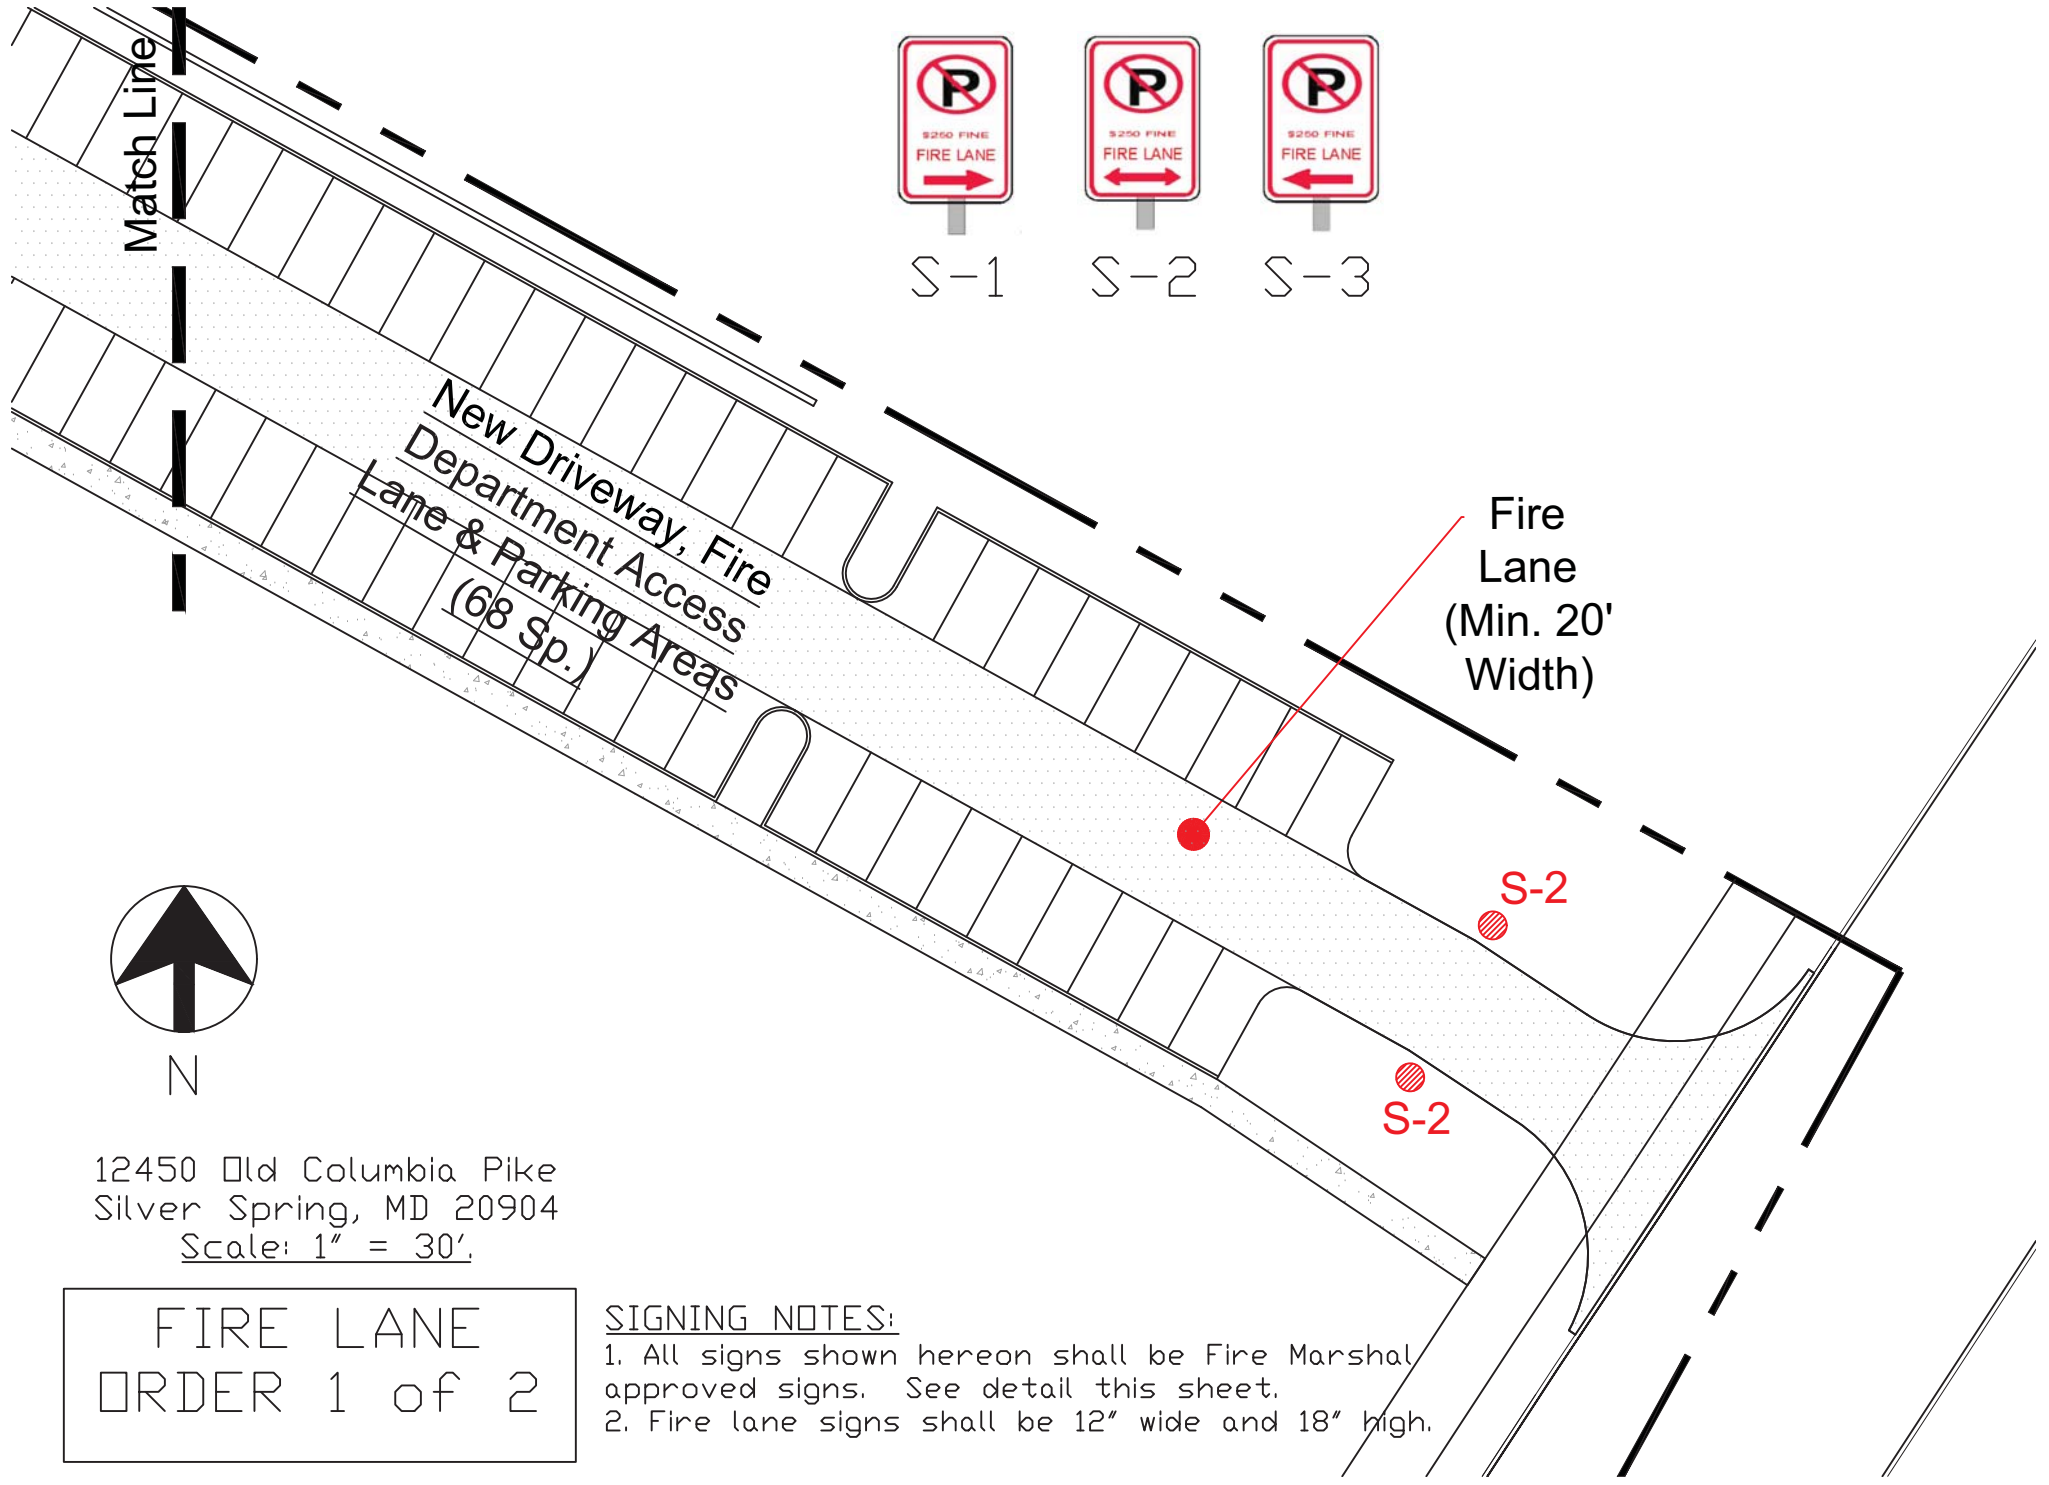

S-1



S-2



S-3

Fire Lane
(Min. 20'
Width)

S-2

S-2

New Driveway, Fire
Department Access
Lane & Parking Areas
(68 Sp.)

Match Line




N

12450 Old Columbia Pike
Silver Spring, MD 20904
Scale: 1" = 30'

FIRE LANE
ORDER 1 of 2

SIGNING NOTES:

1. All signs shown hereon shall be Fire Marshal approved signs. See detail this sheet.
2. Fire lane signs shall be 12" wide and 18" high.

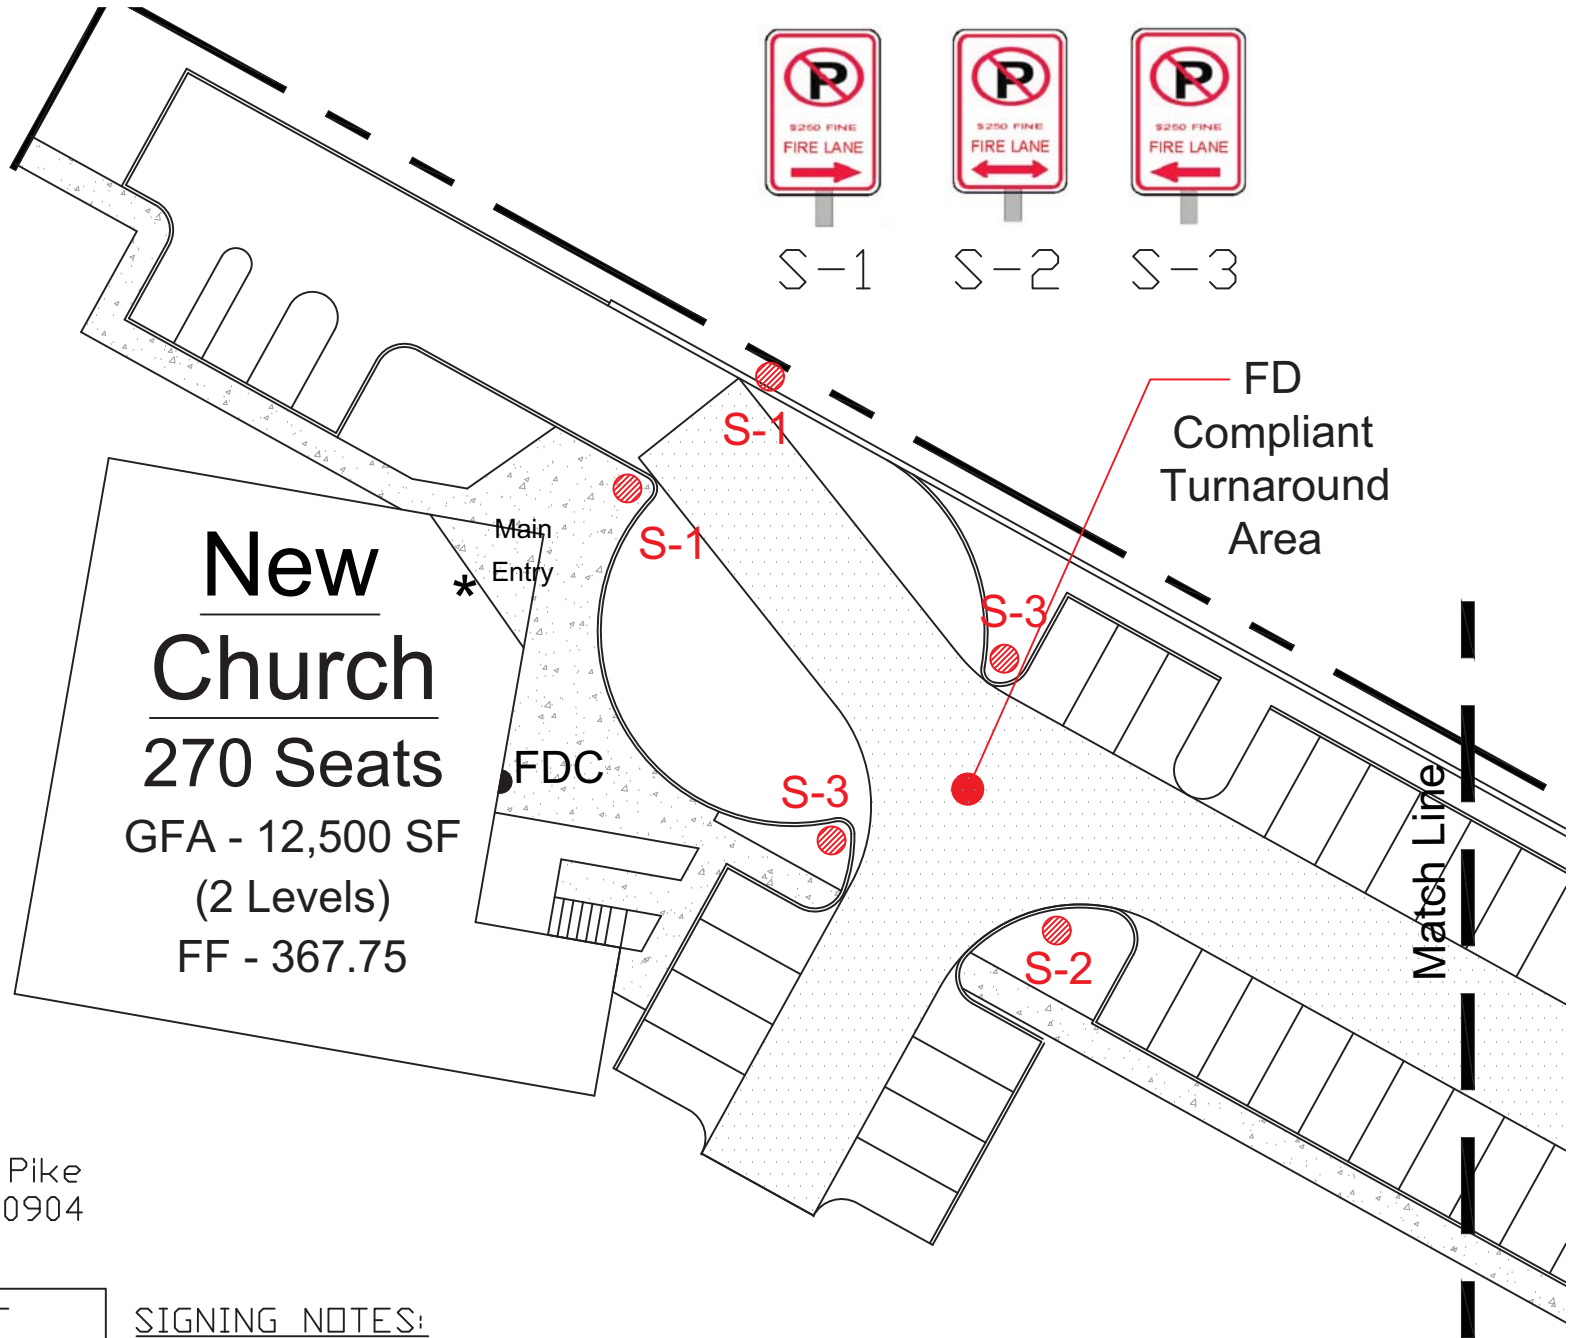

12450 Old Columbia Pike
Silver Spring, MD 20904
Scale: 1" = 30'

FIRE LANE
ORDER 2 of 2

SIGNING NOTES:

1. All signs shown hereon shall be Fire Marshal approved signs. See detail this sheet.
2. Fire lane signs shall be 12" wide and 18" high.