



MONTGOMERY COUNTY EXECUTIVE ORDER

Offices of the County Executive • 101 Monroe Street • Rockville, Maryland 20850

Subject Fire Lane Establishment Order for Mt. Jezreel	Executive Order No. 9-15	Subject Suffix
Originating Department Montgomery County Fire and Rescue Service	Department Number MCFRS 2-15	Effective Date 1/22/2015

Fire Lane Establishment Order

Pursuant to Section 22 - 33, Montgomery County Code, 1971, as amended, you are hereby notified that a Fire Lane has been established as described in this order. You are hereby ordered to post fire lane signs and paint curbs/pavement (painting optional) as identified below. When signs and paint work (painting optional) have been completed, this order will authorize the enforcement of this Fire Lane by appropriate police and fire officials. Compliance with this order must be achieved within 30 days of receipt.

LOCATION: 420 University Blvd., East

All areas where indicated by signs and paint.

SIGNS - - (See attached diagram for location of sign placement)



\$250 FINE

FIRE LANE


Signs must be posted so that it is not possible to park a vehicle without being in sight of a sign. Signs may be no further apart than 100 feet

(Red letters on white background)

PAINT - - (See attached diagram if painting).

Paint must be traffic yellow with lines of sufficient width to be readily identifiable/readable by motor vehicle operators.

Fire Chief, Montgomery County Fire and Rescue Service

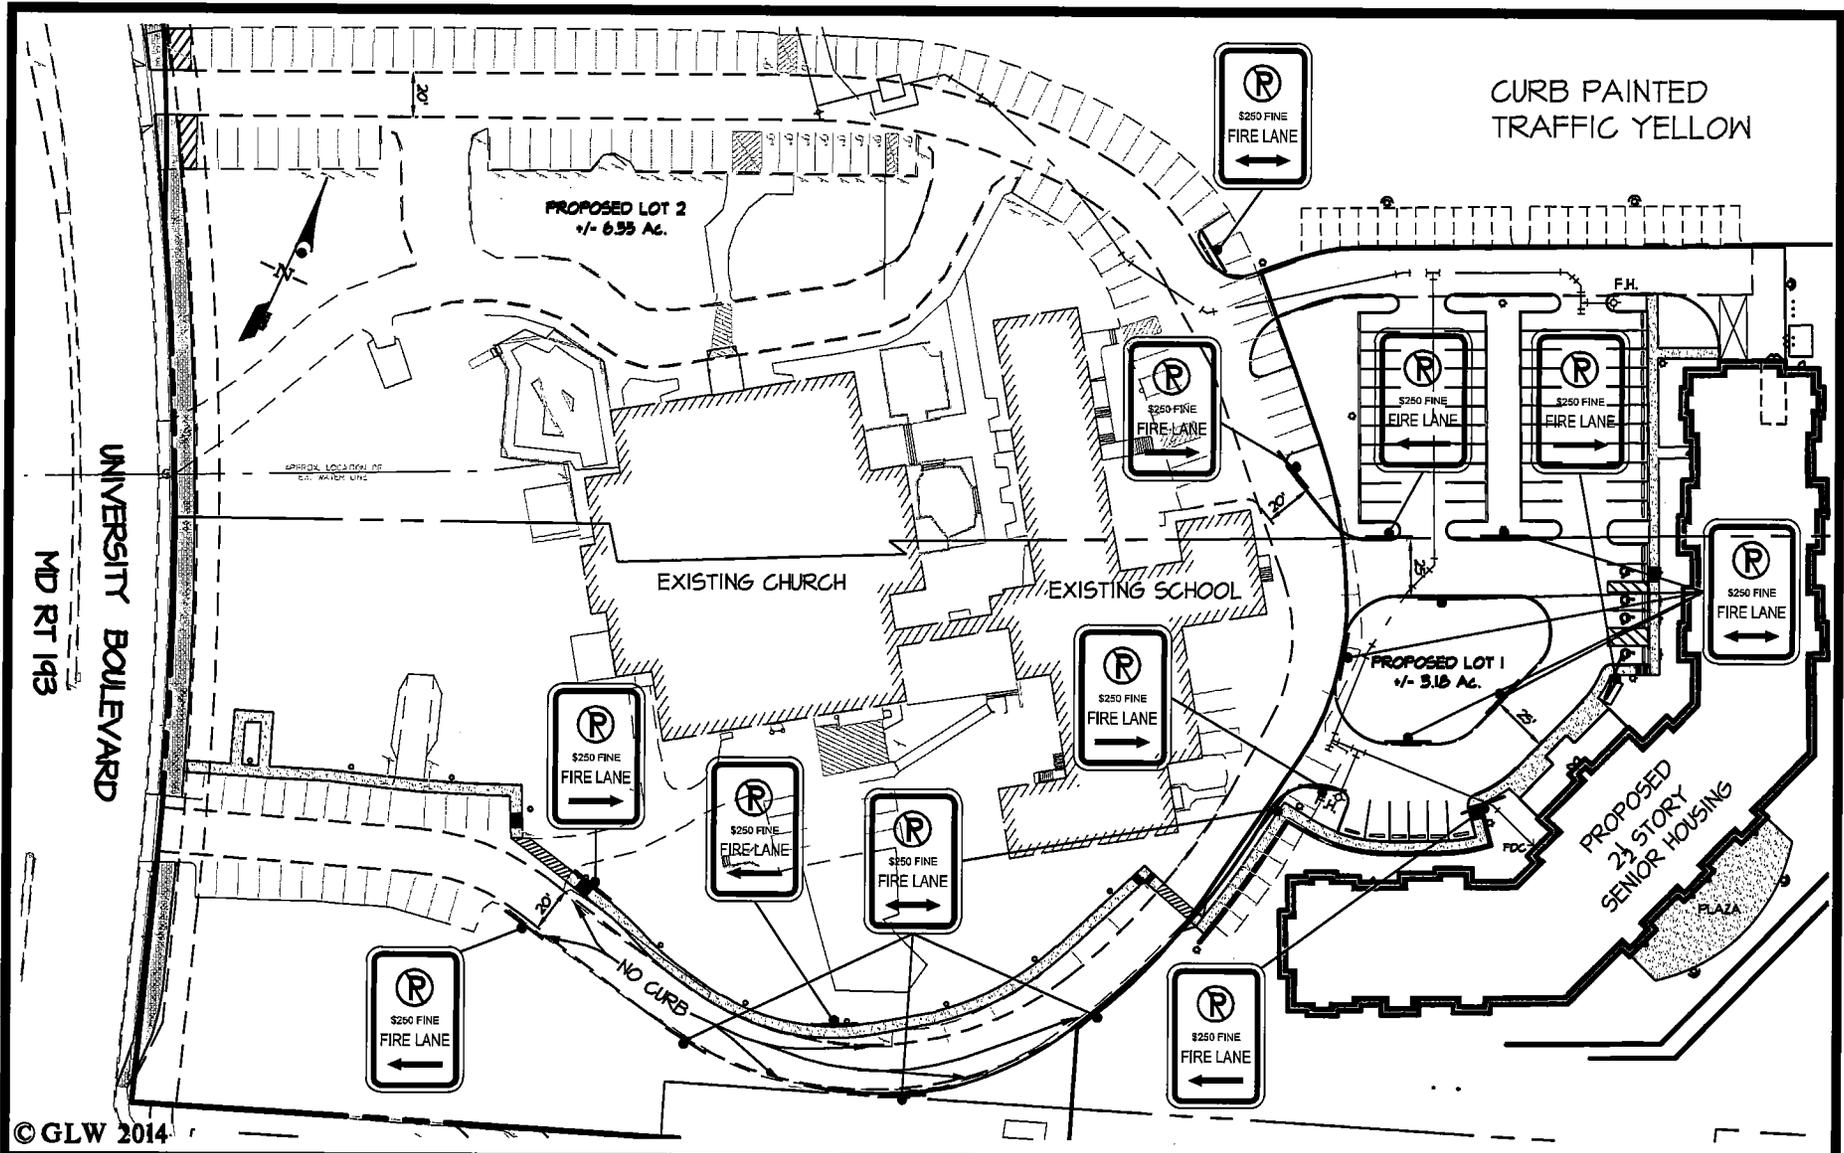




© GLW 2014

FIRE SIGNAGE PLAN

L:\CADD\DRAWINGS\13062\PLANS BY GLW\PRELIM PLAN OF SUB\13062-Fire-Signage-Plan.dwg;
 PLOTTED: 12/17/2014 3:00 PM, LAST SAVED: 12/17/2014 10:44 AM, PLOTTED BY: Todd Reardon

GLW GUTSCHICK LITTLE & WEBER, P.A. CIVIL ENGINEERS, LAND SURVEYORS, LAND PLANNERS, LANDSCAPE ARCHITECTS 3909 NATIONAL DRIVE - SUITE 250 - BURTONSVILLE OFFICE PARK BURTONSVILLE, MARYLAND, 20866 TEL: 301-421-4024 BALT: 410-880-1820 DC/VA: 301-989-2524 FAX: 301-421-4186	DES. TMR	PREPARED FOR : MISSION FIRST HOUSING GROUP 1330 NEW HAMPSHIRE AVE, NW SUITE 116 WASHINGTON, DC 20036 ATTN: DONNA CREEDON (202) 223-3403	MT. JEZREEL SENIOR HOUSING PARCELS P160 & P213 L. 14065 F. 466	G. L. W. No. 13062
	DRN. JW			ZONING R-60
	CHK.			TAX MAP/GRID JP-61
L:\CADD\DRAWINGS\13062\PLANS BY GLW\PRELIM PLAN OF SUB\13062-Fire-Signage-Plan.dwg				DATE DEC., 2014
				SCALE 1"=80'
				SHEET 1 OF 2

L:\CADD\DRAWINGS\13062\PLANS BY GLW\PRELIM PLAN OF SUB\13062-Fire-Signage-Plan.dwg, PLOTTED: 12/17/2014 3:00 PM, LAST SAVED: 12/17/2014 10:44 AM, PLOTTED BY: Todd Reddon

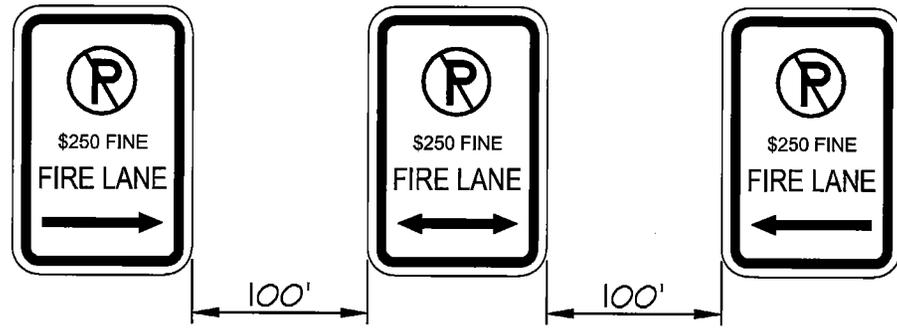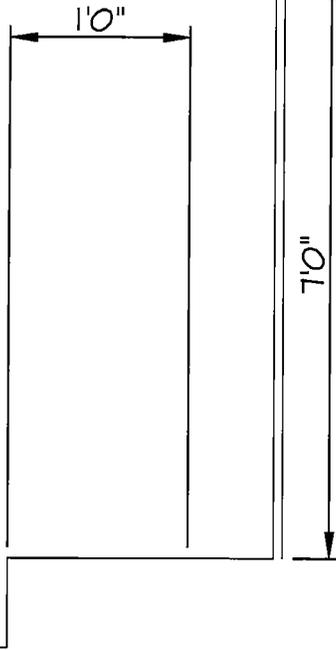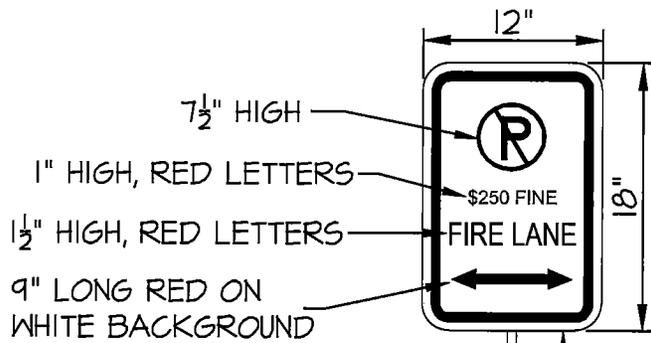

© GLW 2014

FIRE SIGNAGE PLAN

GLWGUTSCHICK LITTLE & WEBER, P.A. CIVIL ENGINEERS, LAND SURVEYORS, LAND PLANNERS, LANDSCAPE ARCHITECTS 3909 NATIONAL DRIVE - SUITE 250 - BURTONSVILLE OFFICE PARK BURTONSVILLE, MARYLAND 20866 TEL: 301-421-4024 BALT: 410-880-1820 DC/VA: 301-989-2524 FAX: 301-421-4186	DES. TMR	MISSION FIRST HOUSING GROUP 1330 NEW HAMPSHIRE AVE, NW SUITE 116 WASHINGTON, DC 20036 ATTN: DONNA CREEDON (202) 223-3403	MT. JEZREEL SENIOR HOUSING PARCELS P160 & P213 L 14065 F. 466	G. L. W. No. 13062
	DRN. JW			ZONING R-60
	CHK.			TAX MAP/GRID JP-61
L:\CADD\DRAWINGS\13062\PLANS BY GLW\PRELIM PLAN OF SUB\13062-Fire-Signage-Plan.dwg				DATE DEC., 2014
				SCALE 1"=80'
				SHEET 2 OF 2