



MONTGOMERY COUNTY EXECUTIVE ORDER

Offices of the County Executive • 101 Monroe Street • Rockville, Maryland 20850

Subject Fire Lane Establishment Order for ESFCU Germantown	Executive Order No. 91-17	Subject Suffix
Originating Department Montgomery County Department of Permitting Services	Department Number MCDPS 19-17	Effective Date 05/25/2017

Fire Lane Establishment Order

Pursuant to Section 22 - 33, Montgomery County Code, 1971, as amended, you are hereby notified that a Fire Lane has been established as described in this order. You are hereby ordered to post fire lane signs and paint curbs/pavement (painting optional) as identified below. When signs and paint work (painting optional) have been completed, this order will authorize the enforcement of this Fire Lane by appropriate police and fire officials. Compliance with this order must be achieved within 30 days of receipt.

LOCATION: 19215 Frederick Rd

All areas where indicated by signs and paint.

SIGNS - - (See attached diagram for location of sign placement)



\$250 FINE


FIRE LANE

Signs must be posted so that it is not possible to park a vehicle without being in sight of a sign. Signs may be no further apart than 100 feet


(Red letters on white background)

PAINT - - (See attached diagram if painting).

Paint must be traffic yellow with lines of sufficient width to be readily identifiable/readable by motor vehicle operators.

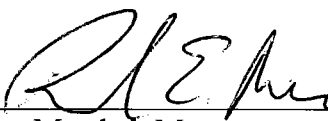

Fire Marshal, Montgomery County Department of Permitting Services

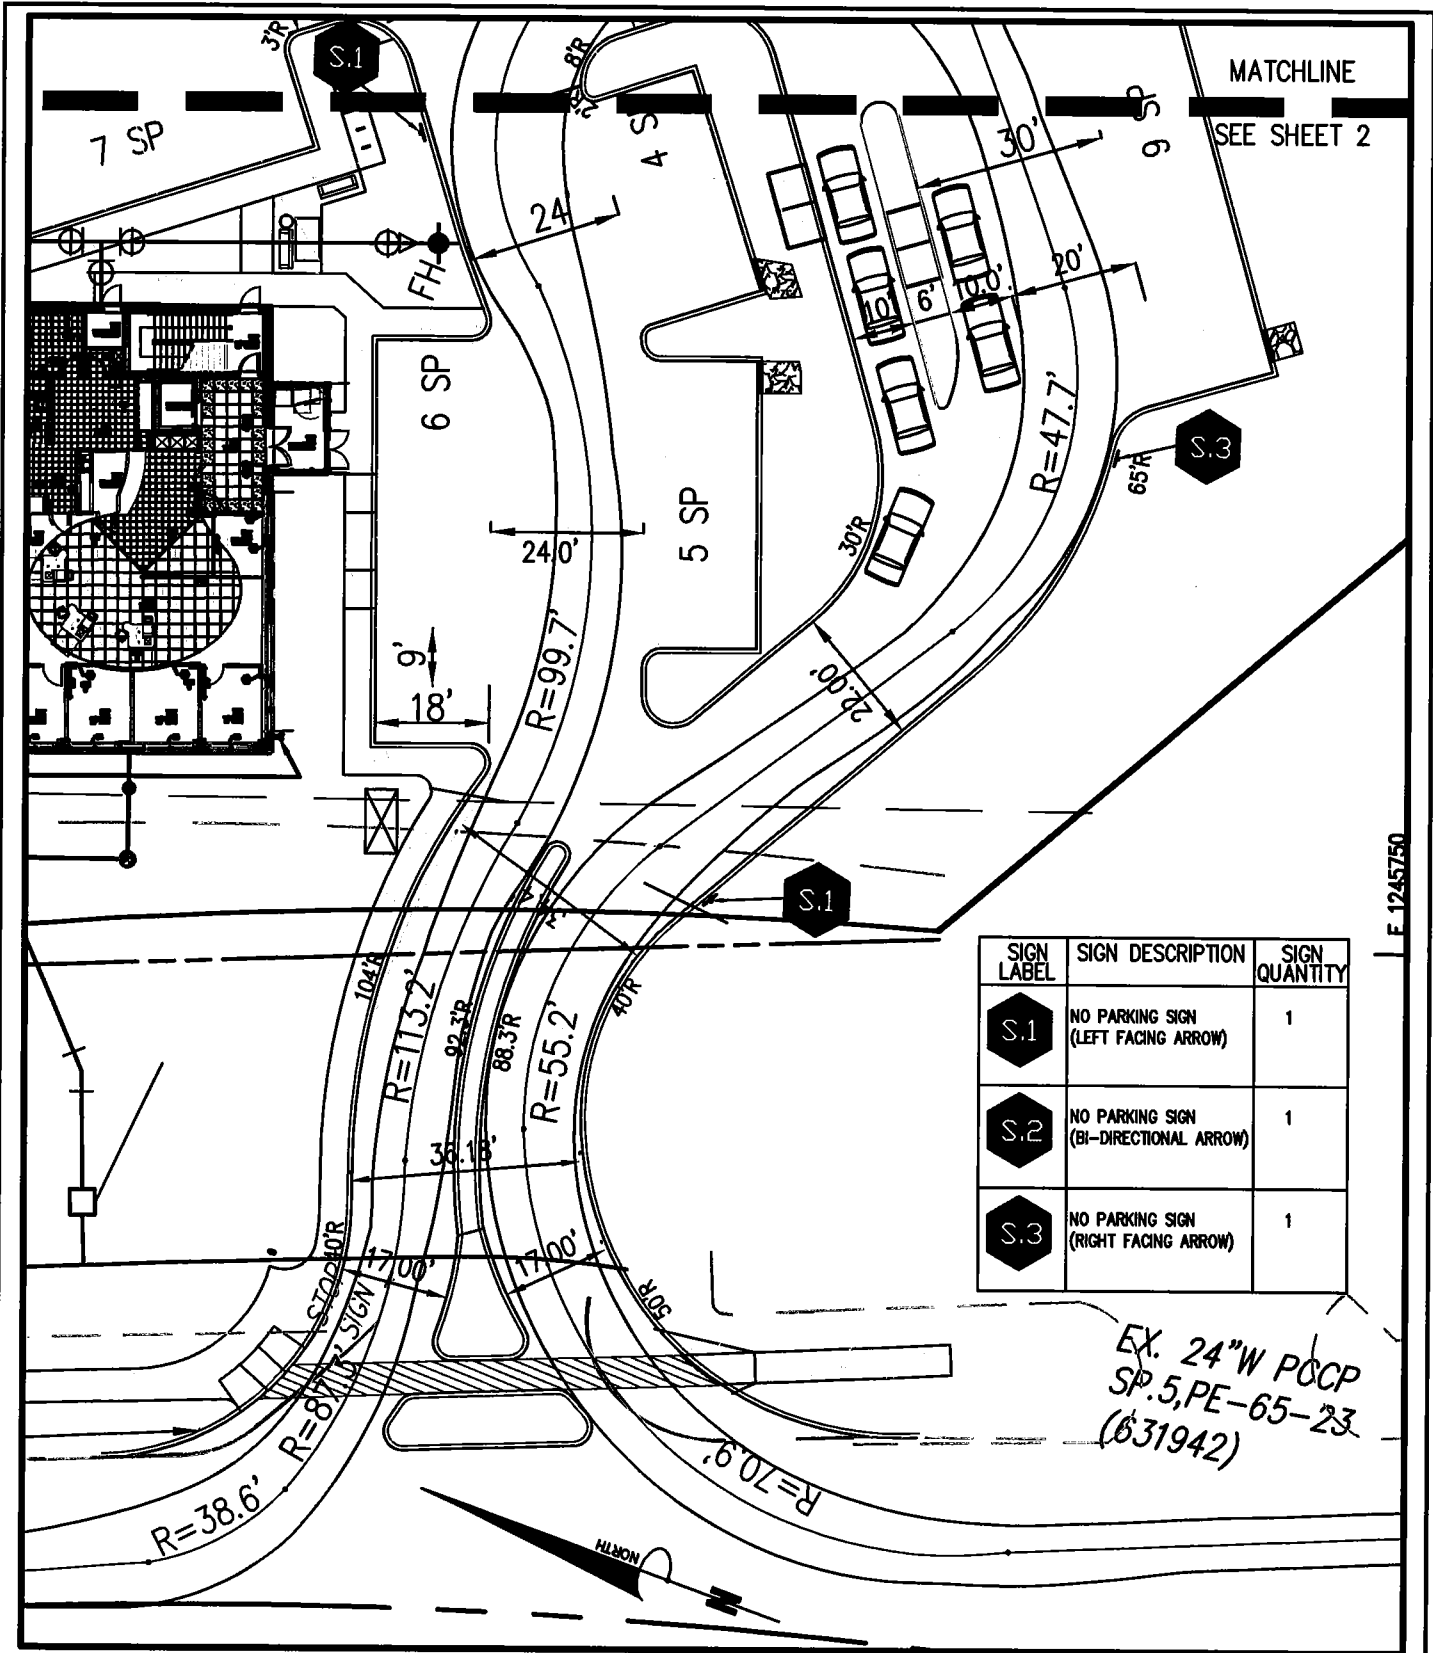

SIGN LABEL	SIGN DESCRIPTION	SIGN QUANTITY
S.1	NO PARKING SIGN (LEFT FACING ARROW)	1
S.2	NO PARKING SIGN (BI-DIRECTIONAL ARROW)	1
S.3	NO PARKING SIGN (RIGHT FACING ARROW)	1

Bowman
CONSULTING

185 Admiral Cochrane Drive
Suite 215
Annapolis, MD 21401

Phone: (410) 224-7590

www.bowmanconsulting.com

© Bowman Consulting Group, Ltd.


FIRE LANE SIGN LOCATIONS

ESFCU GERMANTOWN
MONTGOMERY COUNTY, MD

Scale: 1" = 30'

SHEET 1 OF 2

F. 1245750

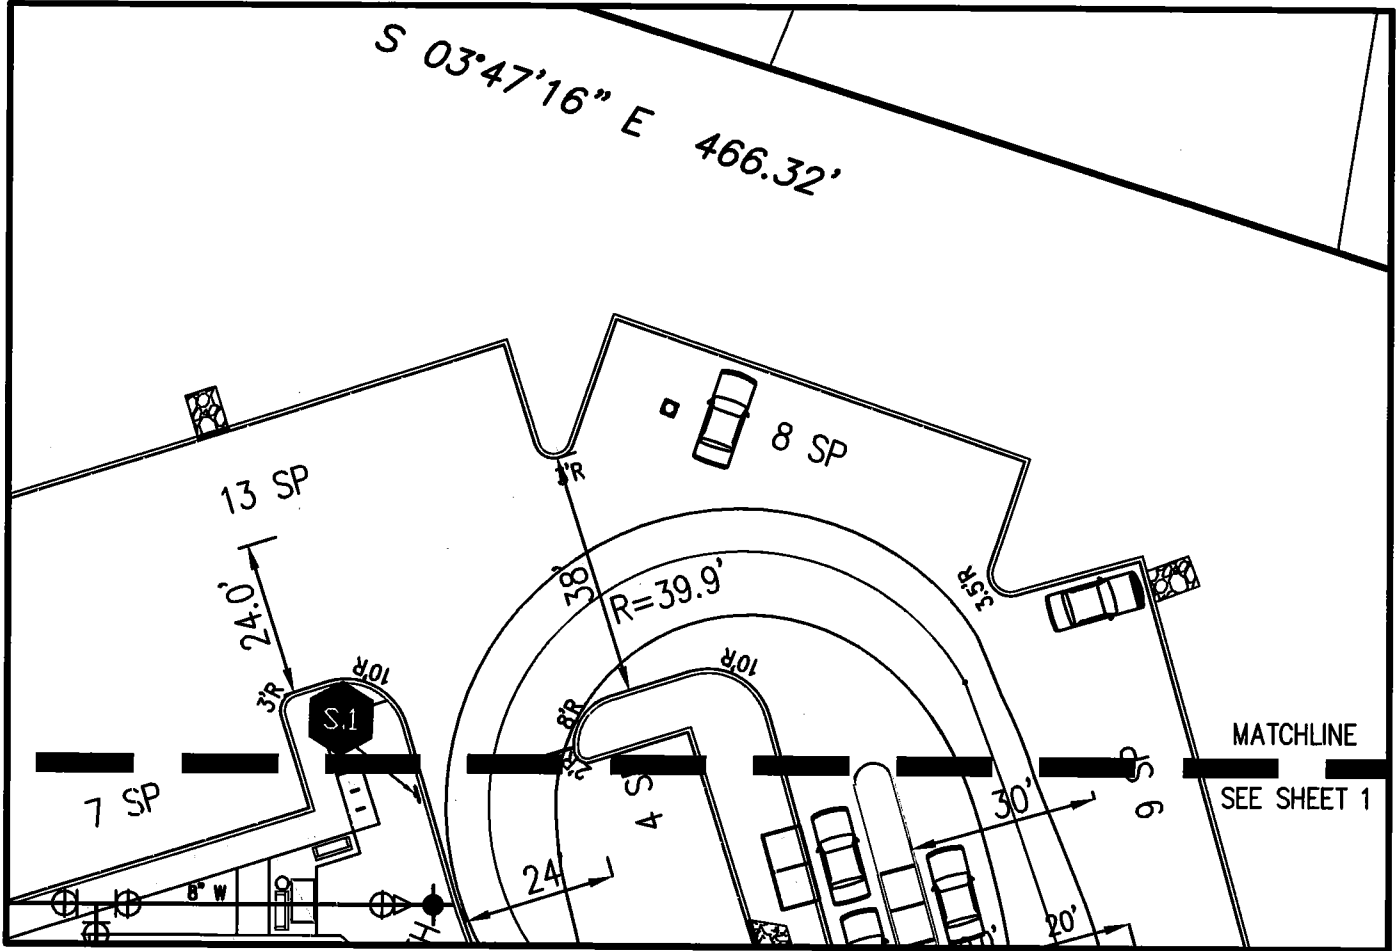

Bowman
CONSULTING

185 Admiral Cochrane Drive
Suite 215 Phone: (410) 224-7590
Annapolis, MD 21401 www.bowmanconsulting.com

© Bowman Consulting Group, Ltd.

FIRE LANE SIGN LOCATIONS

ESFCU GERMANTOWN
MONTGOMERY COUNTY, MD

Scale: 1" = 30'

SHEET 2 OF 2