



MONTGOMERY COUNTY EXECUTIVE ORDER

Offices of the County Executive • 101 Monroe Street • Rockville, Maryland 20850

Subject Fire Lane Establishment Order for Ronald McNair Elementary School	Executive Order No. 105-18	Subject Suffix
Originating Department Montgomery County Department of Permitting Services	Department Number MCDPS 22-18	Effective Date 5/02/2018

Fire Lane Establishment Order

Pursuant to Section 22 - 33, Montgomery County Code, 1971, as amended, you are hereby notified that a Fire Lane has been established as described in this order. You are hereby ordered to post fire lane signs and paint curbs/pavement (painting optional) as identified below. When signs and paint work (painting optional) have been completed, this order will authorize the enforcement of this Fire Lane by appropriate police and fire officials. Compliance with this order must be achieved within 30 days of receipt.

LOCATION: 13881 Hopkins Rd

All areas where indicated by signs and paint.

SIGNS - - (See attached diagram for location of sign placement)



\$250 FINE


FIRE LANE

Signs must be posted so that it is not possible to park a vehicle without being in sight of a sign. Signs may be no further apart than 100 feet


(Red letters on white background)

PAINT - - (See attached diagram if painting).


Paint must be traffic yellow with lines of sufficient width to be readily identifiable/readable by motor vehicle operators.

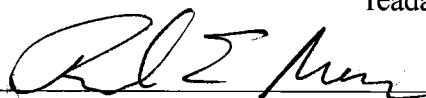

Fire Marshal, Montgomery County Department of Permitting Services

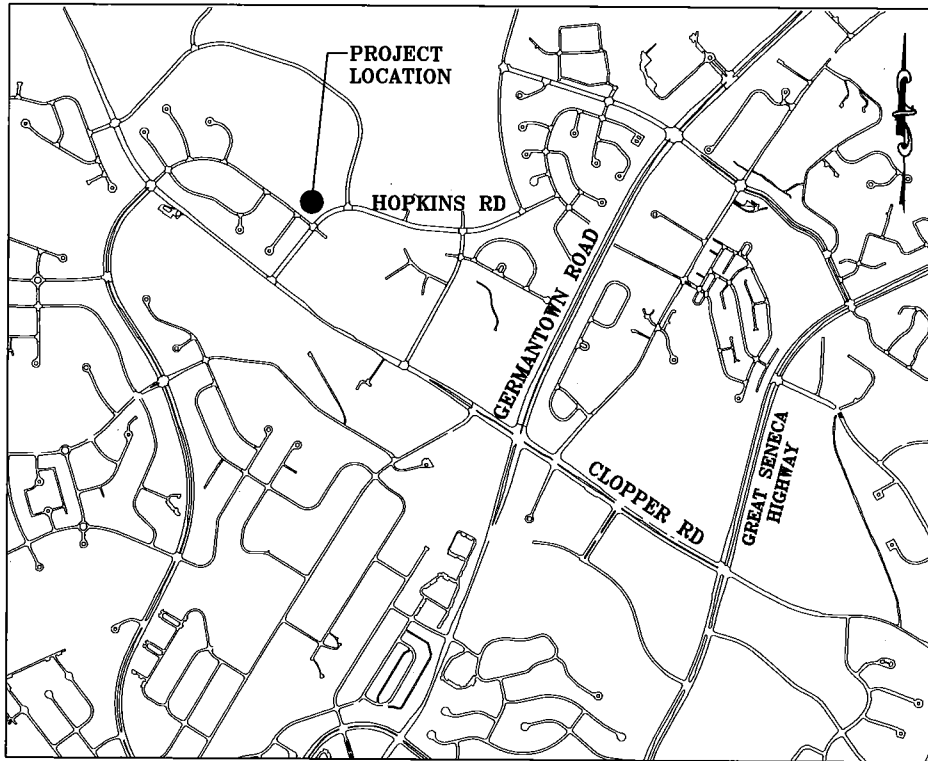

VICINITY MAP
SCALE: 1" = 2000'

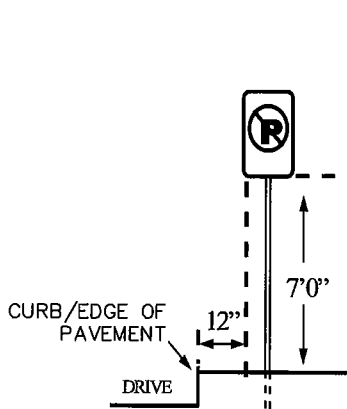

SIGN PLACEMENT DIAGRAM



FIRE LANE SIGNS

GENERAL NOTES:

1. SIGNS TO BE CONSISTENT WITH THE MONTGOMERY COUNTY FIRE AND RESCUE (MCFR) GUIDELINES
2. FIRE LANE SIGNS TO BE 12" WIDE BY 18" HIGH

CLARK | AZAR & ASSOCIATES
 20440 Century Blvd, Suite 220
 Germantown, MD. 20874
 T(301) 528-2010
 www.clarkazar.com
 A Woman Owned Small Business


MODULAR CLASSROOM IMPROVEMENTS
 RONALD McNAIR ELEMENTARY SCHOOL
 13881 HOPKINS ROAD
 GERMANTOWN, MD 20874
 FIRE LANE ORDER DETAILS

JOB NO.: 200.019

SCALE: 1" = 2000'

DATE: APRIL 2018

SHEET NO:
1 OF 2

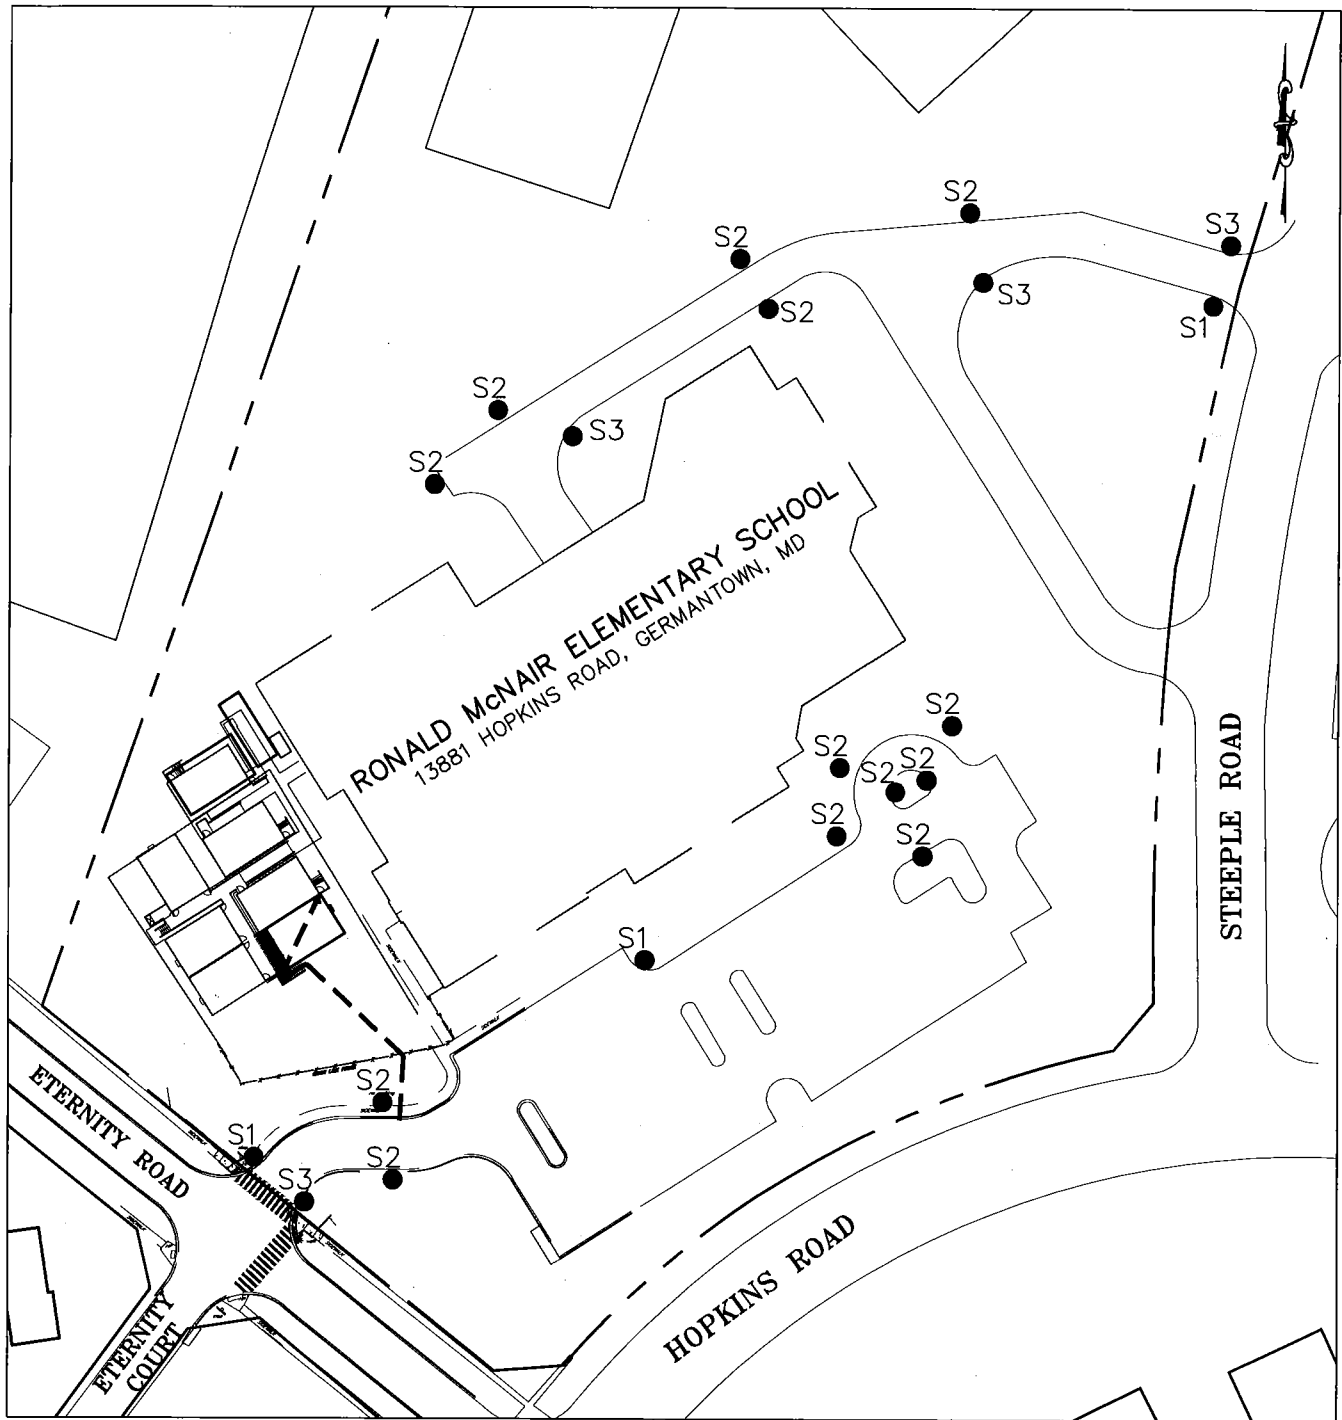

FIRE LANE ORDER SIGNAGE PLAN

SCALE: 1" = 100'

LEGEND	
S1	FIRE LANE SIGN (TYP.)



CLARK | AZAR & ASSOCIATES
 20440 Century Blvd, Suite 220
 Germantown, MD. 20874
 T(301) 528-2010
 www.clarkazar.com
 A Woman Owned Small Business

MODULAR CLASSROOM IMPROVEMENTS
 RONALD McNAIR ELEMENTARY SCHOOL
 13881 HOPKINS ROAD
 GERMANTOWN, MD 20874
 FIRE LANE ORDER SIGNAGE PLAN

JOB NO.: 200.019

SCALE: 1" = 100'

DATE: APRIL 2018

SHEET NO:
 2 OF 2