



MONTGOMERY COUNTY EXECUTIVE ORDER

Offices of the County Executive • 101 Monroe Street • Rockville, Maryland 20850

Subject Fire Lane Establishment Order for Bethesda Elementary School	Executive Order No. 116-13	Subject Suffix
Originating Department Montgomery County Fire and Rescue Service	Department Number MCFRS 20-13	Effective Date 6/25/2013

Fire Lane Establishment Order

Pursuant to Section 22 - 33, Montgomery County Code, 1971, as amended, you are hereby notified that a Fire Lane has been established as described in this order. You are hereby ordered to post fire lane signs and paint curbs/pavement (painting optional) as identified below. When signs and paint work (painting optional) have been completed, this order will authorize the enforcement of this Fire Lane by appropriate police and fire officials. Compliance with this order must be achieved within 30 days of receipt.

LOCATION: 7600 Arlington Rd.

All areas where indicated by signs and paint.

SIGNS - - (See attached diagram for location of sign placement)



\$250 FINE

FIRE LANE


Signs must be posted so that it is not possible to park a vehicle without being in sight of a sign. Signs may be no further apart than 100 feet

(Red letters on white background)

PAINT - - (See attached diagram if painting).

Paint must be traffic yellow with lines of sufficient width to be readily identifiable/readable by motor vehicle operators.

Fire Chief, Montgomery County Fire and Rescue Service

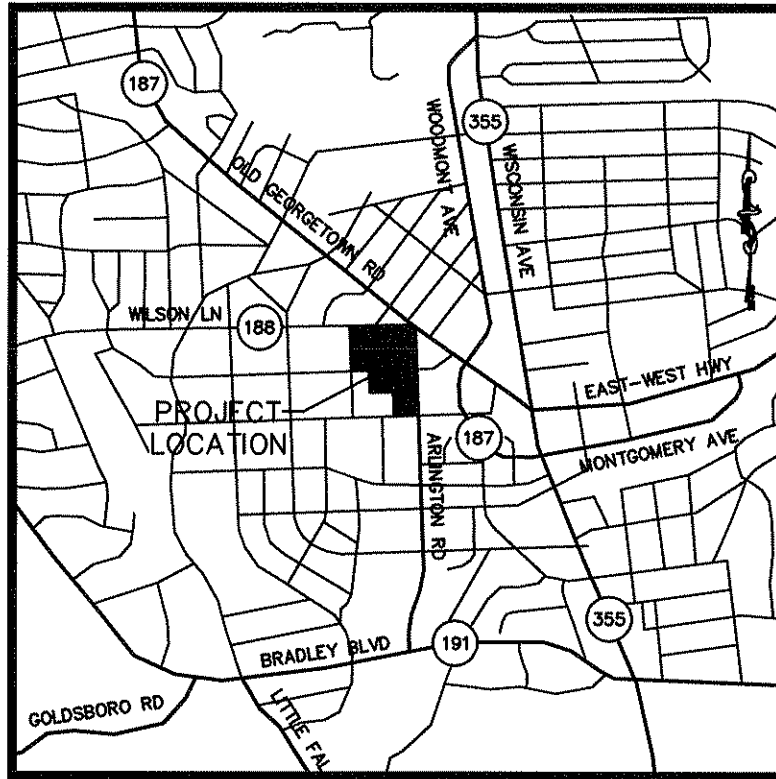


VICINITY MAP

NOT TO SCALE



FIRE LANE SIGNS

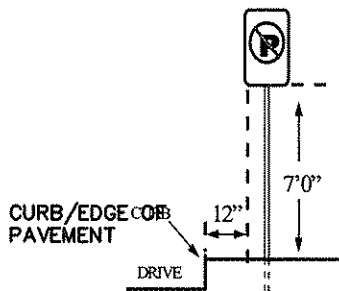

SIGN PLACEMENT DIAGRAM

GENERAL NOTES:

1. SIGNS TO BE CONSISTENT WITH THE MONTGOMERY COUNTY FIRE AND RESCUE (MCFR) GUIDELINES
2. FIRE LANE SIGNS TO BE 12" WIDE BY 18" HIGH
3. CURB WITHIN FIRE LANE TO BE PAINTED WITH REFLECTIVE YELLOW PAINT ACCORDING TO MCFR GUIDELINES

BETHESDA ES ADDITION

7600 ARLINGTON ROAD


FIRE LANE ACCESS PLAN

JUNE 2013



HURON
CONSULTING

A Division of Nobis Engineering, Inc.

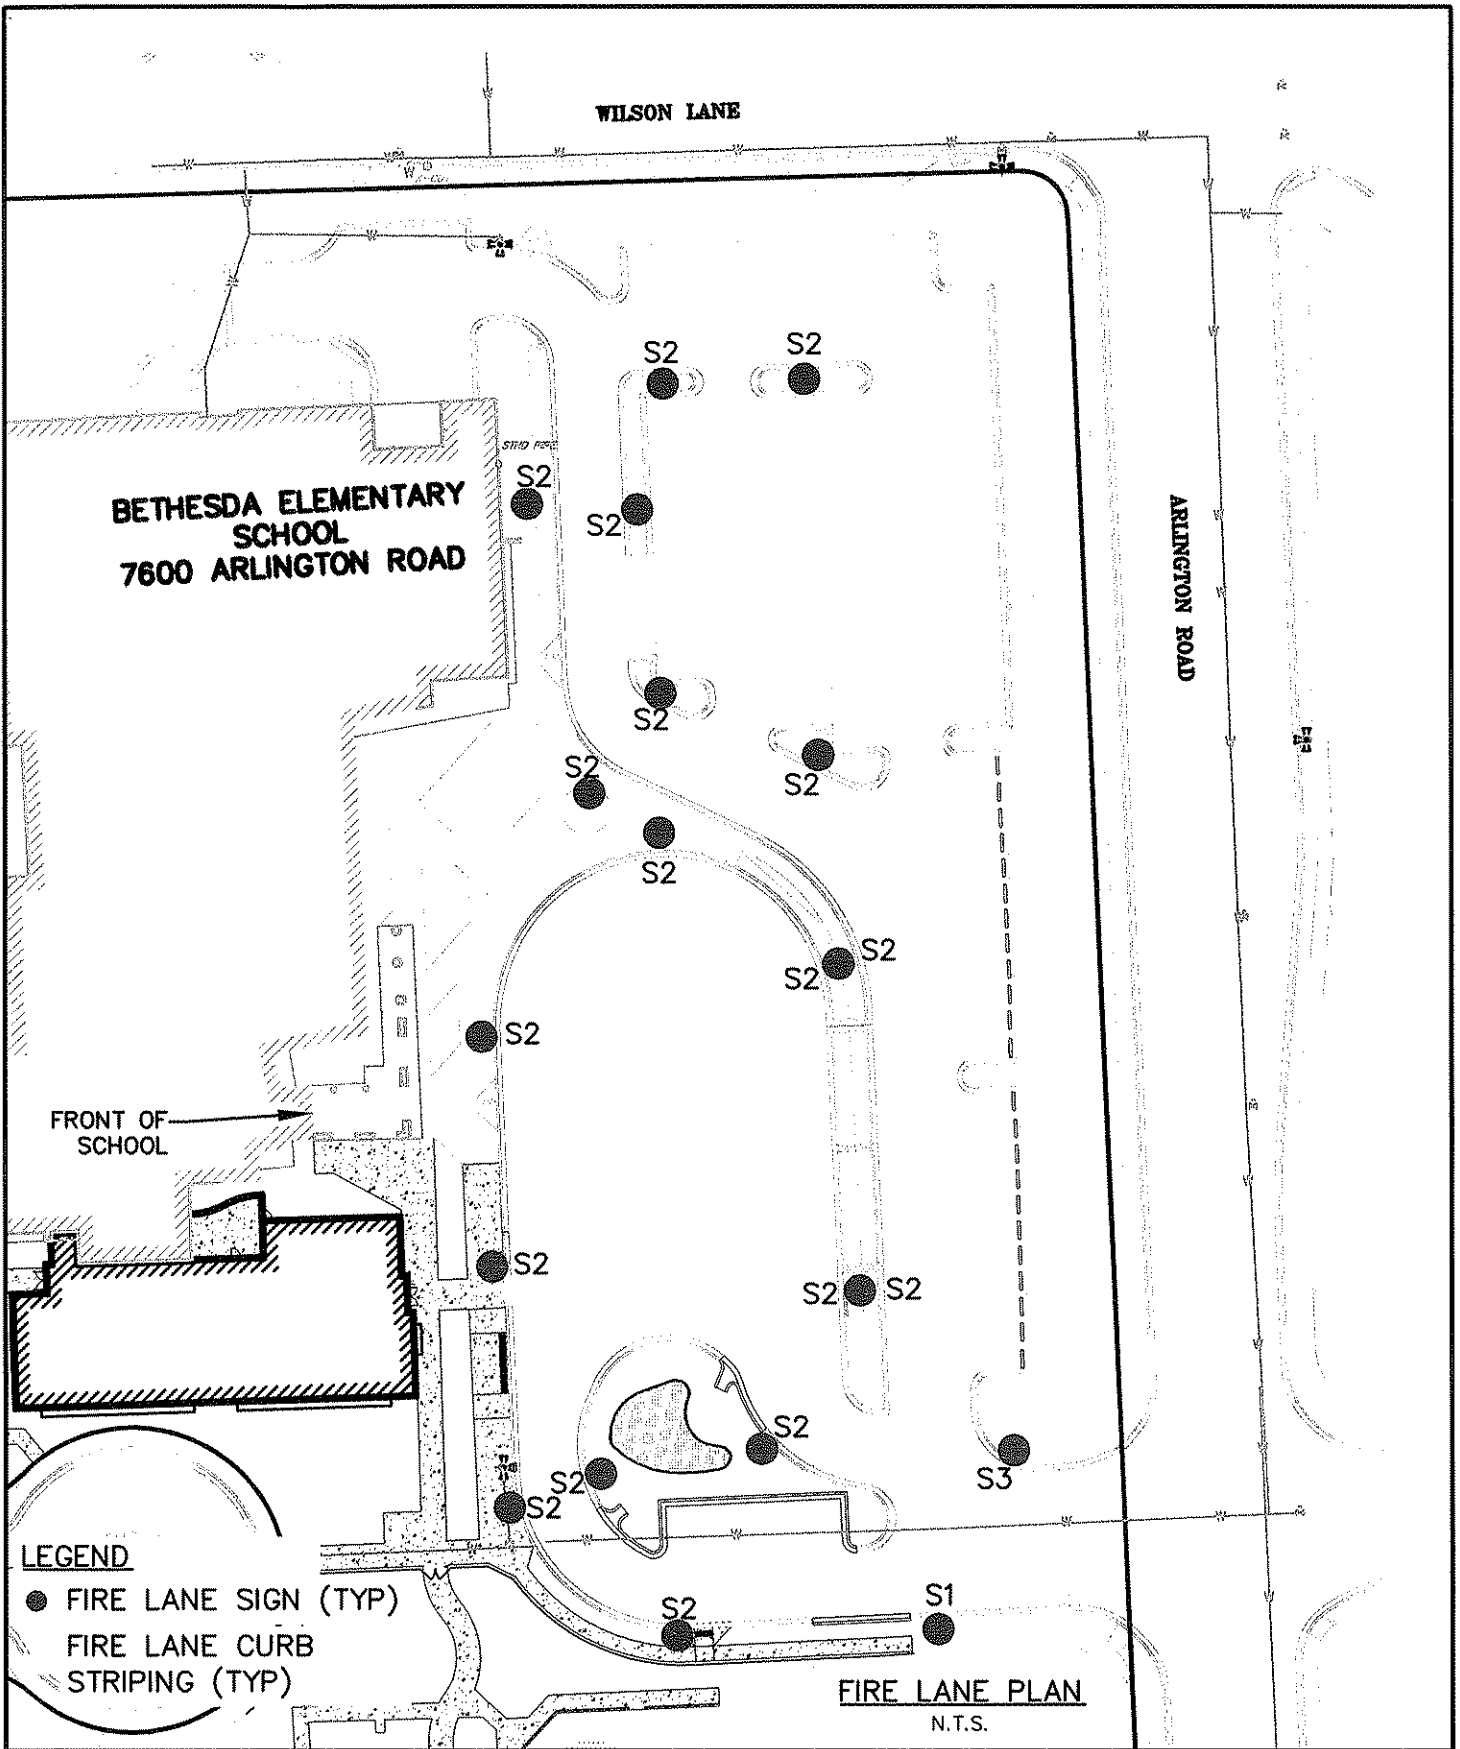

BETHESDA ES ADDITION
7600 ARLINGTON ROAD

FIRE LANE ACCESS PLAN

JUNE 2013



HURON
CONSULTING
A Division of Nobis Engineering, Inc.