



# MONTGOMERY COUNTY EXECUTIVE ORDER

Offices of the County Executive • 101 Monroe Street • Rockville, Maryland 20850

Subject Fire Lane Establishment Order Walt Whitman High School	Executive Order No. 147-19	Subject Suffix
Originating Department Montgomery County Department of Permitting Services	Department Number MCDPS 25-19	Effective Date 7/29/2019

### Fire Lane Establishment Order

Pursuant to Section 22 - 33, Montgomery County Code, 1971, as amended, you are hereby notified that a Fire Lane has been established as described in this order. You are hereby ordered to post fire lane signs and paint curbs/pavement (painting optional) as identified below. When signs and paint work (painting optional) have been completed, this order will authorize the enforcement of this Fire Lane by appropriate police and fire officials. Compliance with this order must be achieved within 30 days of receipt.

LOCATION: 7100 Whittier Blvd.  
\_\_\_\_\_  
\_\_\_\_\_

All areas where indicated by signs and paint.

SIGNS - - (See attached diagram for location of sign placement)



\$250 FINE

FIRE LANE


Signs must be posted so that it is not possible to park a vehicle without being in sight of a sign. Signs may be no further apart than 100 feet

(Red letters on white background)


PAINT - - (See attached diagram if painting).

Paint must be traffic yellow with lines of sufficient width to be readily identifiable/readable by motor vehicle operators.

\_\_\_\_\_  
Fire Marshal, Montgomery County Department of Permitting Services

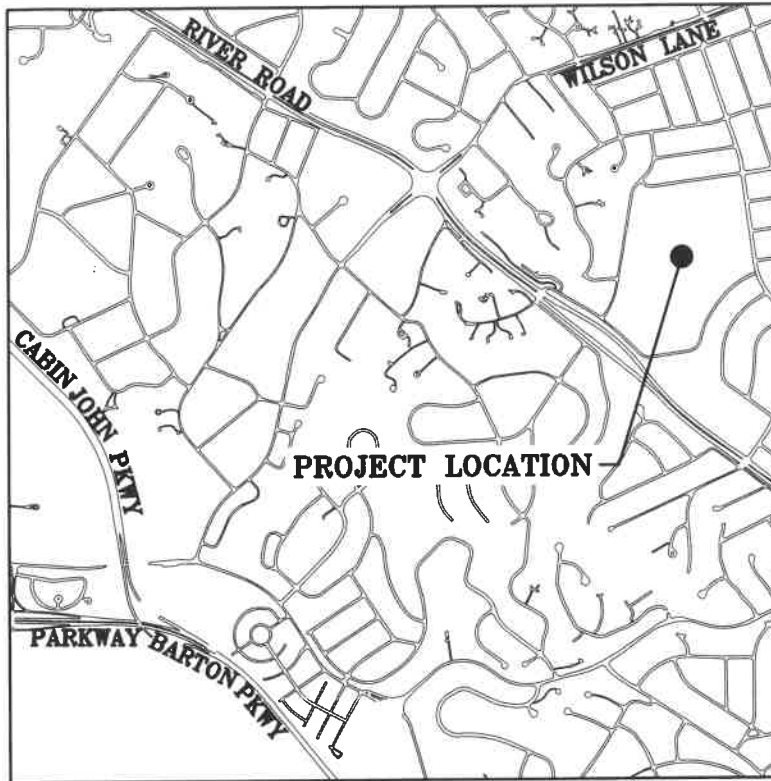

**VICINITY MAP**  
SCALE: 1" = 2000'

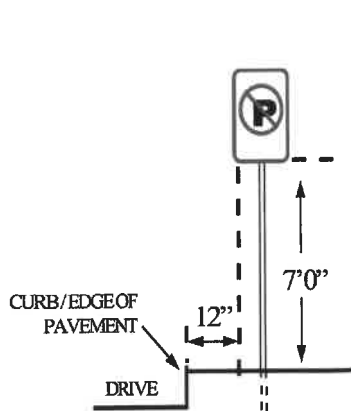

**SIGN PLACEMENT DIAGRAM**



**FIRE LANE SIGNS**

**GENERAL NOTES:**

1. SIGNS TO BE CONSISTENT WITH THE MONTGOMERY COUNTY FIRE AND RESCUE (MCFR) GUIDELINES
2. FIRE LANE SIGNS TO BE 12" WIDE BY 18" HIGH



**CLARK | AZAR & ASSOCIATES**  
20440 Century Blvd, Suite 220  
Germantown, MD. 20874  
T(301) 528-2010  
www.clarkazar.com  
A Woman Owned Small Business


MODULAR CLASSROOM IMPROVEMENTS  
WALT WHITMAN HIGH SCHOOL  
7100 WHITTIER BOULEVARD  
BETHESDA, MD 20817  
FIRE LANE ORDER DETAILS

JOB NO.: 200.030

SCALE: 1" = 2000'

DATE: JULY 2019

SHEET NUMBER:  
1 OF 2

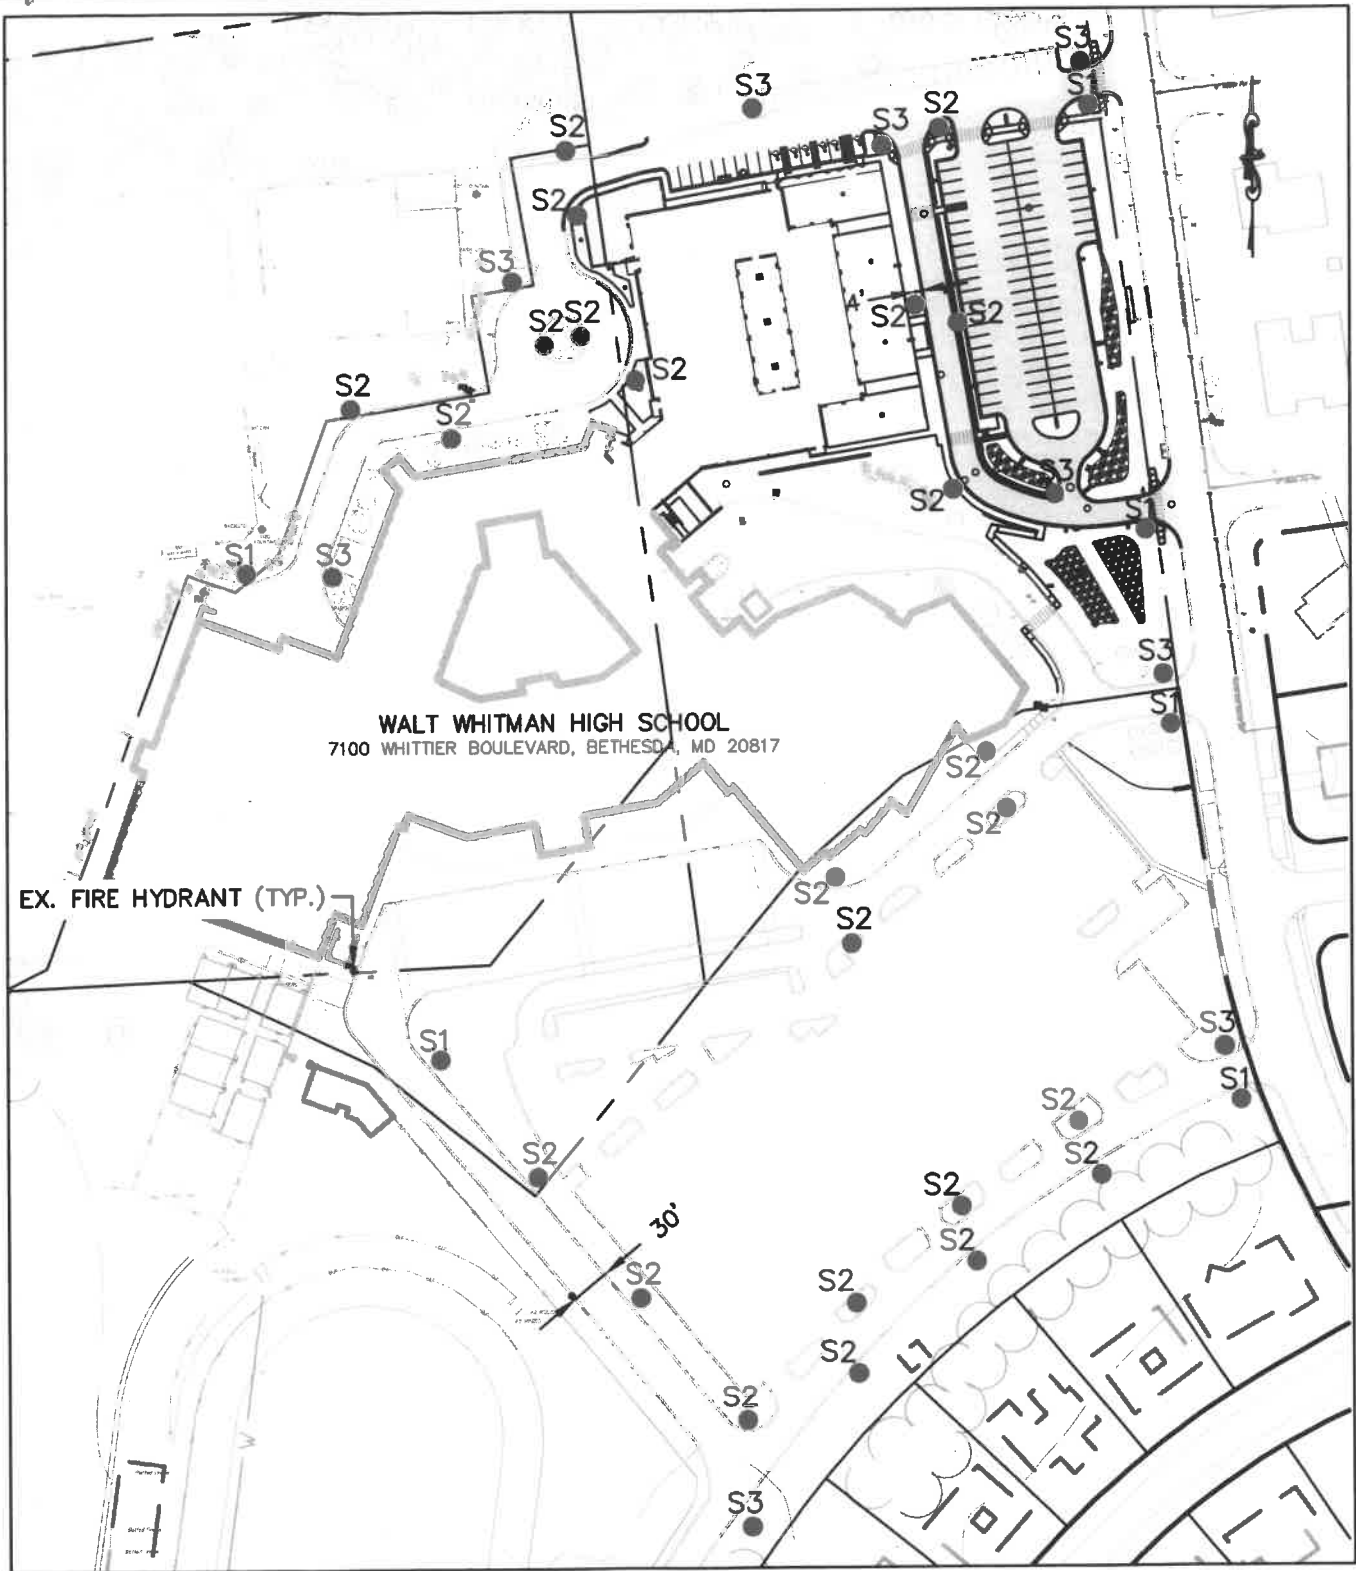

WALT WHITMAN HIGH SCHOOL  
7100 WHITTIER BOULEVARD, BETHESDA, MD 20817

EX. FIRE HYDRANT (TYP.)

**FIRE LANE PLAN**  
SCALE: 1" = 100'

**LEGEND**

S1 ● FIRE LANE SIGN (TYP.)



**CLARK | AZAR & ASSOCIATES**  
20440 Century Blvd, Suite 220  
Germantown, MD. 20874  
T(301) 528-2010  
www.clarkazar.com  
A Woman Owned Small Business

MODULAR CLASSROOM IMPROVEMENTS  
WALT WHITMAN HIGH SCHOOL  
7100 WHITTIER BOULEVARD  
BETHESDA, MD 20817  
FIRE LANE ORDER SIGNAGE PLAN

JOB NO.: 200.030

SCALE: 1" = 100'

DATE: JULY 2019

SHEET NUMBER:  
2 OF 2