



MONTGOMERY COUNTY EXECUTIVE ORDER

Offices of the County Executive • 101 Monroe Street • Rockville, Maryland 20850

Subject Fire Lane Establishment Order for Good Hope Neighborhood Recreation Center	Executive Order No. 163-15	Subject Suffix
Originating Department Montgomery County Fire and Rescue Service	Department Number MCFRS 24-15	Effective Date 10/28/2015

Fire Lane Establishment Order

Pursuant to Section 22 - 33, Montgomery County Code, 1971, as amended, you are hereby notified that a Fire Lane has been established as described in this order. You are hereby ordered to post fire lane signs and paint curbs/pavement (painting optional) as identified below. When signs and paint work (painting optional) have been completed, this order will authorize the enforcement of this Fire Lane by appropriate police and fire officials. Compliance with this order must be achieved within 30 days of receipt.

LOCATION: 14715 Good Hope Rd.

All areas where indicated by signs and paint.

- SIGNS - - (See attached diagram for location of sign placement)



\$250 FINE

FIRE LANE

Signs must be posted so that it is not possible to park a vehicle without being in sight of a sign. Signs may be no further apart than 100 feet


(Red letters on white background)

- PAINT - - (See attached diagram if painting).

Paint must be traffic yellow with lines of sufficient width to be readily identifiable/readable by motor vehicle operators.

Fire Chief, Montgomery County Fire and Rescue Service

GOOD HOPE ROAD
(70' R/W)

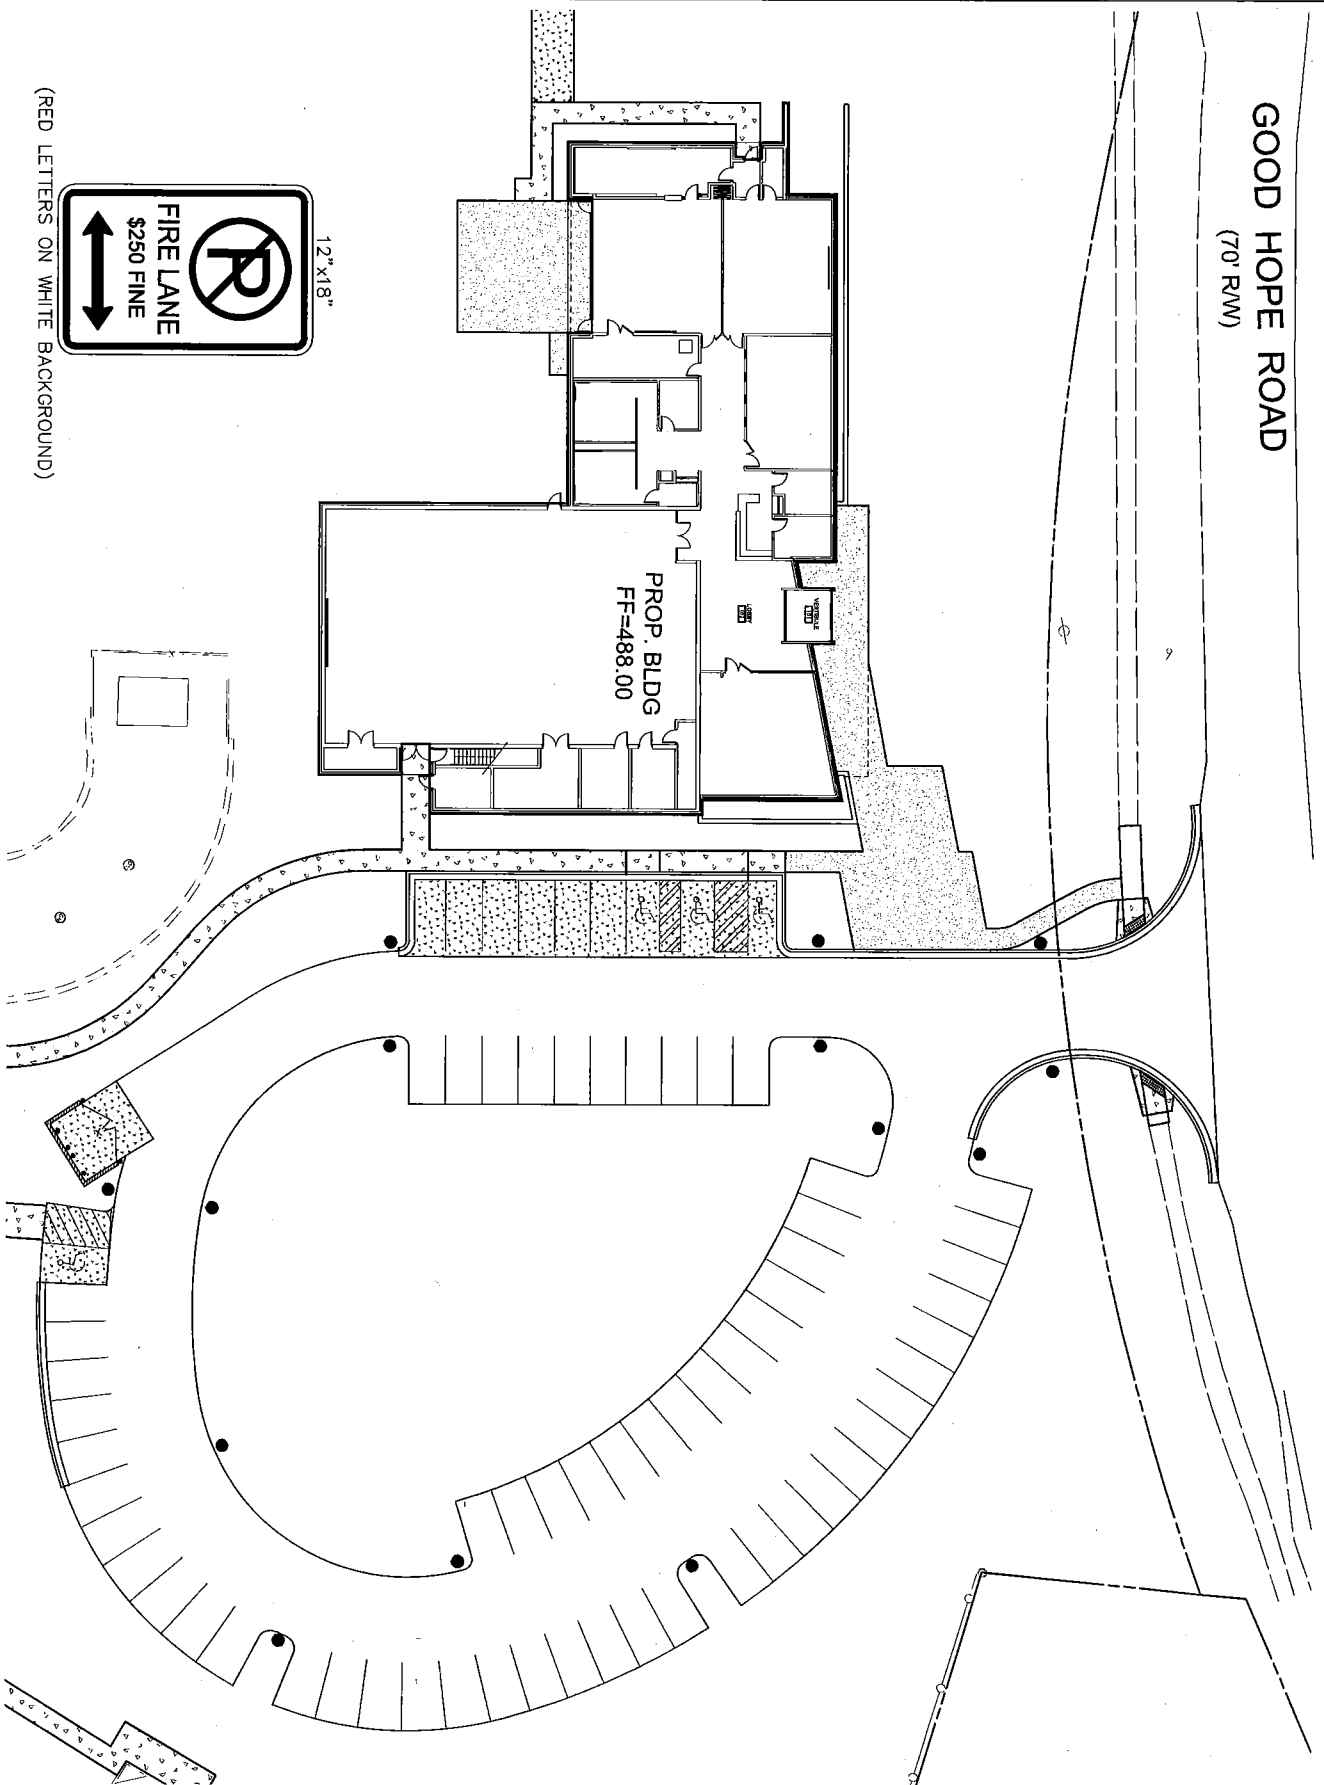


(RED LETTERS ON WHITE BACKGROUND)

CLIENT:



MONTGOMERY COUNTY
MARYLAND
DEPT. OF GENERAL SERVICES
DIVISION OF BUILDING
DESIGN AND CONSTRUCTION
101 MONROE STREET, 9TH FLOOR
ROCKVILLE, MARYLAND 20850

ARCHITECT:

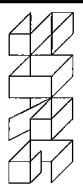

SORG ARCHITECTS
916 U ST., NW
WASHINGTON, DC 20001

CONSULTANT:



A. MORTON THOMAS &
ASSOCIATES, INC.
ARCHITECTS AND ENGINEERS
800 KING FARM BLVD., 4TH FL.
ROCKVILLE, MD 20850

PROJECT:

**GOOD HOPE NEIGHBORHOOD
RECREATION CENTER**
14715 GOOD HOPE ROAD
SILVER SPRING, MD 20905

SHEET TITLE:

**FIRE LANE
ORDER**

SHEET NUMBER:

FL-1