



# MONTGOMERY COUNTY EXECUTIVE ORDER

Offices of the County Executive • 101 Monroe Street • Rockville, Maryland 20850

Subject Fire Lane Establishment Order Greencastle Elementary School	Executive Order No. 178-23	Subject Suffix
Originating Department Montgomery County Department of Permitting Services	Department Number MCDPS 23-23	Effective Date 9/26/2023

### Fire Lane Establishment Order

Pursuant to Section 22 - 33, Montgomery County Code, 1971, as amended, you are hereby notified that a Fire Lane has been established as described in this order. You are hereby ordered to post fire lane signs and paint curbs/pavement (painting optional) as identified below. When signs and paint work (painting optional) have been completed, this order will authorize the enforcement of this Fire Lane by appropriate police and fire officials. Compliance with this order must be achieved within 30 days of receipt.

LOCATION: 13611 Robey Rd.  
\_\_\_\_\_  
\_\_\_\_\_

All areas where indicated by signs and paint.

- SIGNS - - (See attached diagram for location of sign placement)



\$250 FINE  
FIRE LANE

Signs must be posted so that it is not possible to park a vehicle without being in sight of a sign. Signs may be no further apart than 100 feet

(Red letters on white background)

- PAINT - - (See attached diagram if painting).

Paint must be traffic yellow with lines of sufficient width to be readily identifiable/readable by motor vehicle operators.

*Richard C. Merck*

Fire Marshal, Montgomery County Department of Permitting Services

FIRE LANE ESTABLISHMENT FORM

BUILDING OR SUBDIVISION NAME: Greencastle Elementary School

FIRE LANE LOCATION/ADDRESS: 13611 Robey Road, Silver Spring, MD 20904

See attached drawing for designated fire lanes:

I have received the drawing and instructions for installing the designated fire lanes on property not owned by state or local government.

NAME AND TITLE OF PROPERTY REPRESENTATIVE

NAME: Daniel Lee TITLE: Project Manager

SIGNATURE: Daniel Lee

PHONE: (240) 740-7740 DATE: 9/19/2023

ADDRESS (where processed order will be mailed):  
Montgomery County Public Schools - Division of Construction  
c/o Michael R. Sanchez, P.E.  
45 West Gude Drive, Suite 4300, Rockville, Maryland 20850

The designated fire lanes are the minimum necessary for fire/rescue access and are in accordance with Section 22-33 of the Fire Safety Code.


NAME: Marie LaBaw SIGNATURE: 

STA.#: DPS I.D.#: LS1189 DATE: September 23, 2023

Comments: \_\_\_\_\_

Fire Lane Installed Per Order

NAME: \_\_\_\_\_ DATE: \_\_\_\_\_

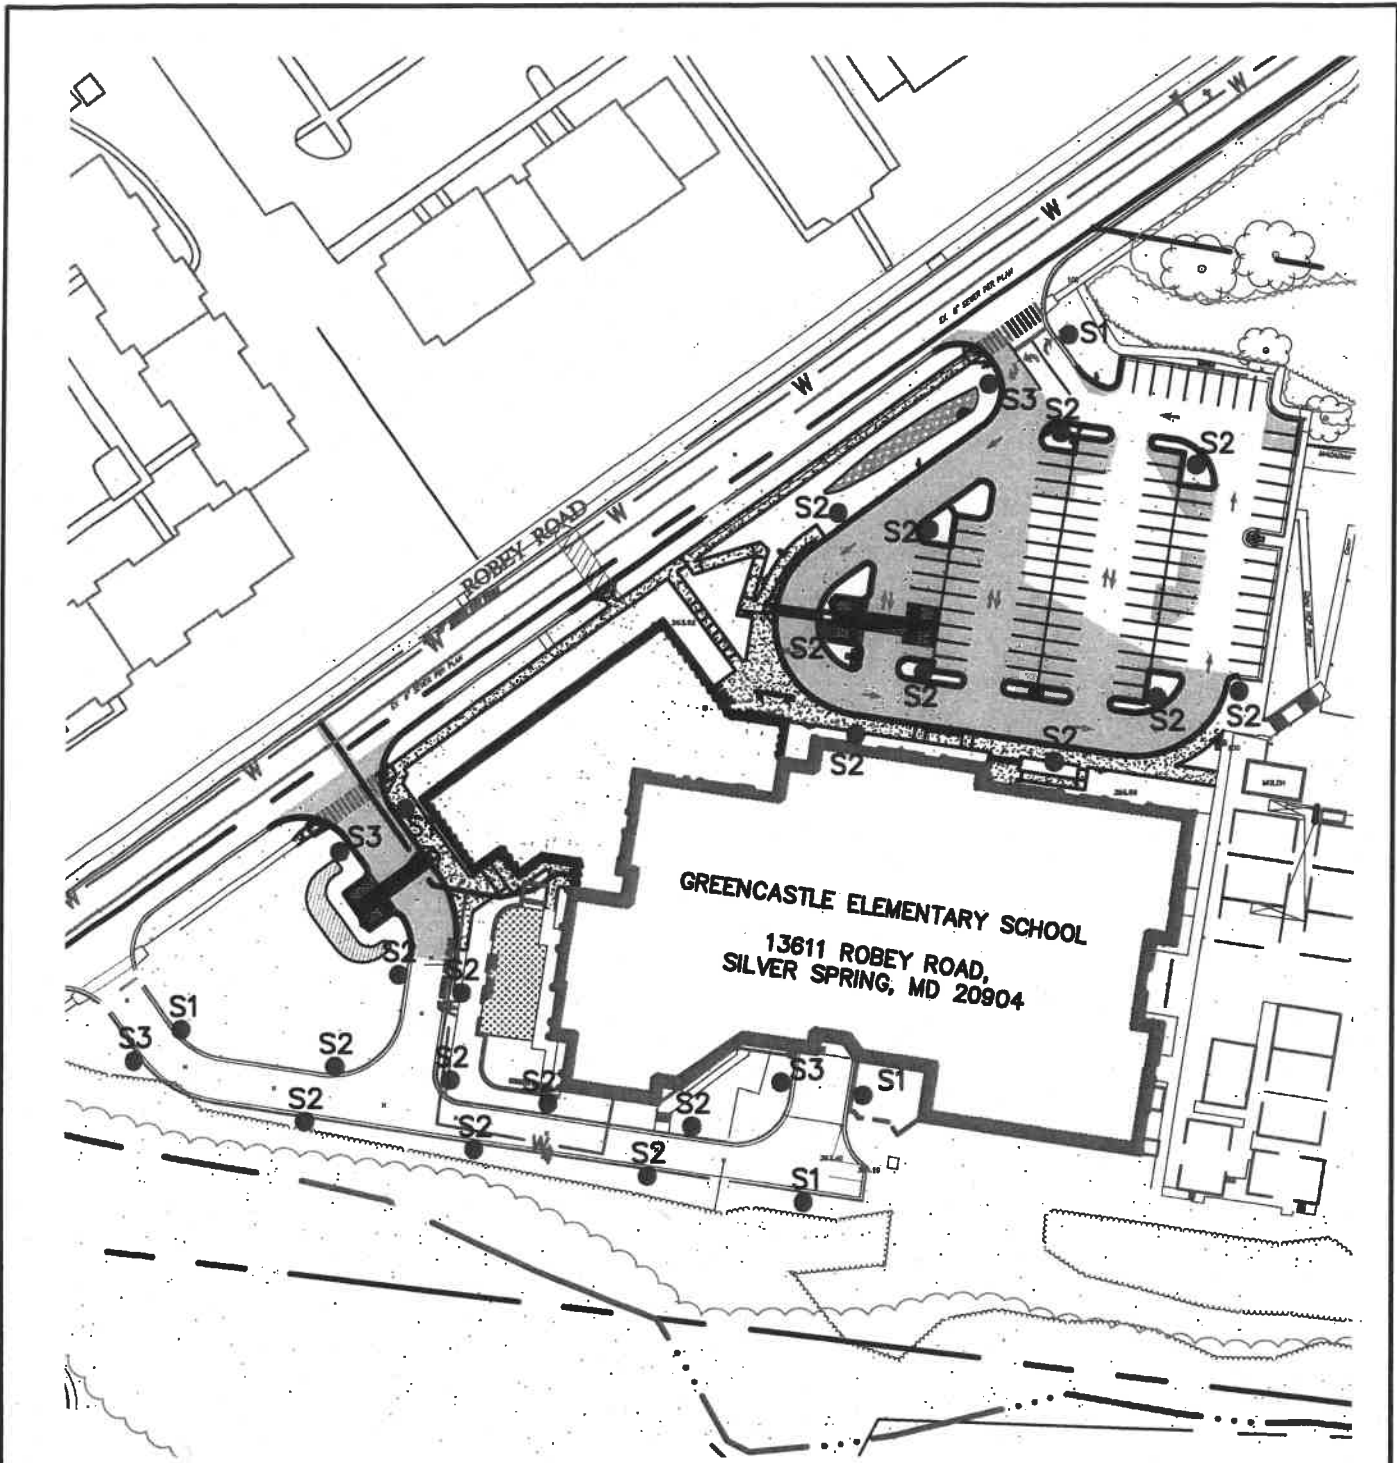

**FIRE LANE PLAN**  
SCALE: 1" = 100'

**LEGEND**  
 S1 ● FIRE LANE SIGN (TYP.)

  
**CLARK | AZAR & ASSOCIATES**  
 20440 Century Blvd, Suite 220  
 Germantown, MD, 20874  
 T(301) 528-2010  
 www.clarkazar.com  
 A Woman Owned Small Business

ADDITION TO  
**GREENCASTLE ELEMENTARY SCHOOL**  
 13611 ROBEY RD  
 SILVER SPRING, MD 20904  
 FIRE LANE ORDER SIGNAGE PLAN

JOB NO.: 855.002	SHEET NUMBER: 2 OF 2
SCALE: 1" = 100'	DATE: SEPTEMBER 2023

