



MONTGOMERY COUNTY EXECUTIVE ORDER

Offices of the County Executive • 101 Monroe Street • Rockville, Maryland 20850

Subject Fire Lane Establishment Order Scotland AME Zion Church	Executive Order No. 202-22	Subject Suffix
Originating Department Montgomery County Department of Permitting Services	Department Number MCDPS 25-22	Effective Date 8/10/2022

Fire Lane Establishment Order

Pursuant to Section 22 - 33, Montgomery County Code, 1971, as amended, you are hereby notified that a Fire Lane has been established as described in this order. You are hereby ordered to post fire lane signs and paint curbs/pavement (painting optional) as identified below. When signs and paint work (painting optional) have been completed, this order will authorize the enforcement of this Fire Lane by appropriate police and fire officials. Compliance with this order must be achieved within 30 days of receipt.

LOCATION: 10902 Seven Locks Rd.

All areas where indicated by signs and paint.

- SIGNS - - (See attached diagram for location of sign placement)



\$250 FINE

FIRE LANE

Signs must be posted so that it is not possible to park a vehicle without being in sight of a sign. Signs may be no further apart than 100 feet

(Red letters on white background)

- PAINT - - (See attached diagram if painting).

Paint must be traffic yellow with lines of sufficient width to be readily identifiable/readable by motor vehicle operators.

Richard E Merck

Fire Marshal, Montgomery County Department of Permitting Services



MONTGOMERY COUNTY FIRE AND RESCUE SERVICE

Date: Aug 9, 2022

Fire Lane Establishment Order

Pursuant to Section 22-33, Montgomery County Code, 1971, as amended, you are hereby notified that a Fire Lane has been established as described in this order. You are hereby ordered to post fire lane signs and paint curbs/pavement as identified below. When signs or paint work has been completed, this order will authorize the enforcement of this Fire Lane by appropriate police or fire officials. Compliance with this order must be achieved within 30 days of receipt when any of the following conditions are met:

- One or more structures addressed from the subject road are occupied;
- The road or accessway is available for use and at least one building permit for an address on the subject road has been issued; or
- The road or accessway is necessary fire department access.

LOCATION: Scotland AME Zion Church
10902 Seven Locks Road, Rockville, MD 20854

Delineate all areas where indicated by signs and/or paint.

SIGNS -- (See attached diagram for location of sign placement)



(Red letters on white background)

Signs must be posted so that it is not possible to park a vehicle without being in sight of a sign. Signs may be no further apart than 100 feet.

PAINT -- (See attached diagram when painting is required)

Paint must be traffic yellow with lines of Sufficient width to be readily identifiable/readable by motor vehicle operators.

LS1189

Signature of Order Writer/I.D. #

Aug 9, 2022

Cc: Fire Code Enforcement Section
Attachment: Fire Lane Diagram

FIRE LANE ESTABLISHMENT FORM

BUILDING OR SUBDIVISION NAME: Scotland AME Zion Church

FIRE LANE LOCATION/ADDRESS: 10902 Seven Locks Road, Rockville, MD 20854

See attached drawing for designated fire lanes:

I have received the drawing and instructions for installing the designated fire lanes on property not owned by state or local government.

NAME AND TITLE OF PROPERTY REPRESENTATIVE

NAME: Dr. Evalina Huggins TITLE: PASTOR

SIGNATURE:  IN TRUST FOR SCOTLAND AME ZION

PHONE: 301-980-8793 DATE: July 7, 2022

EMAIL ADDRESS (where processed order will be sent):

evalina45@gmail.com

The designated fire lanes are the minimum necessary for fire/rescue access and are in accordance with Section 22-33 of the Fire Safety Code.

NAME: Marie LaBaw SIGNATURE: 

STA.#: DPS I.D.#: LS1189 DATE: Aug 9, 2022

Comments: _____

Fire Lane Installed Per Order

NAME: _____ DATE: _____


DRIVE AISLE / FIRE LANE

4" WIDE YELLOW PAINT STRIPES AROUND PERIMETER

4" WIDE YELLOW PAINT STRIPES, 22" o.c.;
.....
PARKING STRIPE

12" HIGH YELLOW PAINT LETTERING

NO PARKING FIRE LANE SIGN,
MOUNT ON POST SET 4" INSIDE
FIRE LANE PAINT,
FACING STRIPED AREA

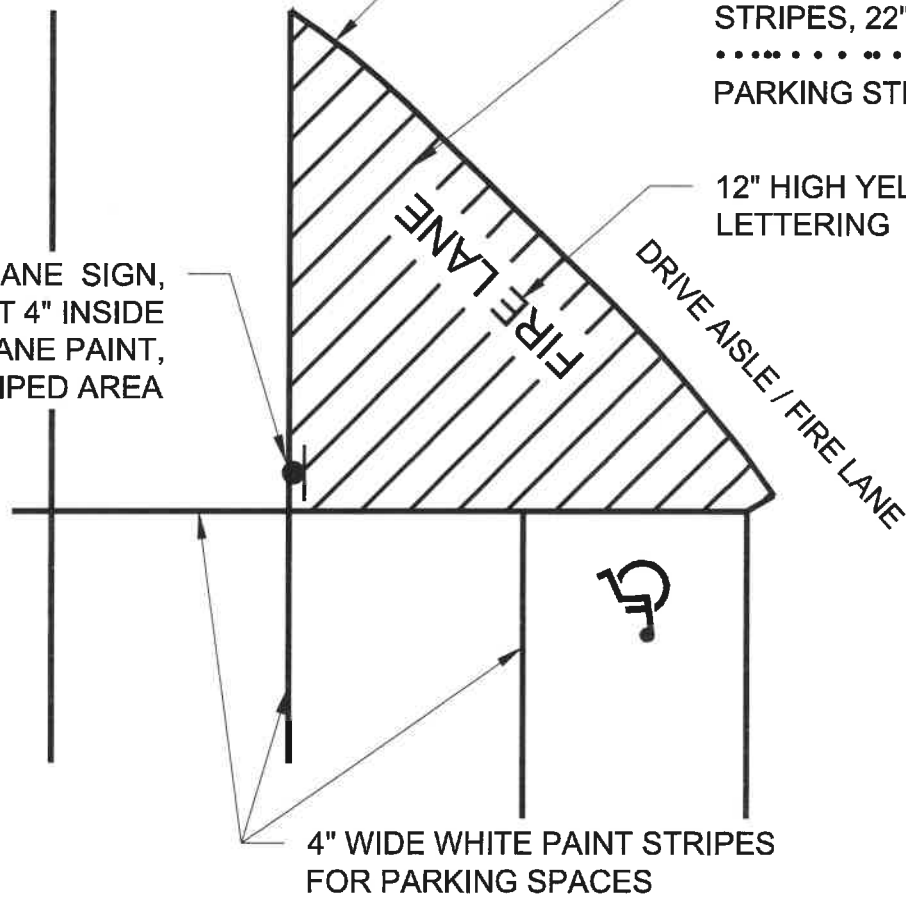

**ADDITIONAL FIRE LANE STRIPING
FOR BETWEEN TANDEM PARKING SPACES AND FIRE LANE**

NOT TO SCALE


SHEET 2 OF 2




Dewberry
Engineers Inc. 2101 Galther Road Suite 340
Rockville, MD 20850
Ph: 301.948.8300
Fax: 301.255.7807
www.dewberry.com

Scotland AME Zion Church
Fire Lane Establishment Order

APPLICANT:
SCOTLAND AME ZION CHURCH
10902 SEVEN LOCKS ROAD
ROCKVILLE, MD 20854
PH: 301-980-8793
CONTACT: DR EVALINA HUGGINS

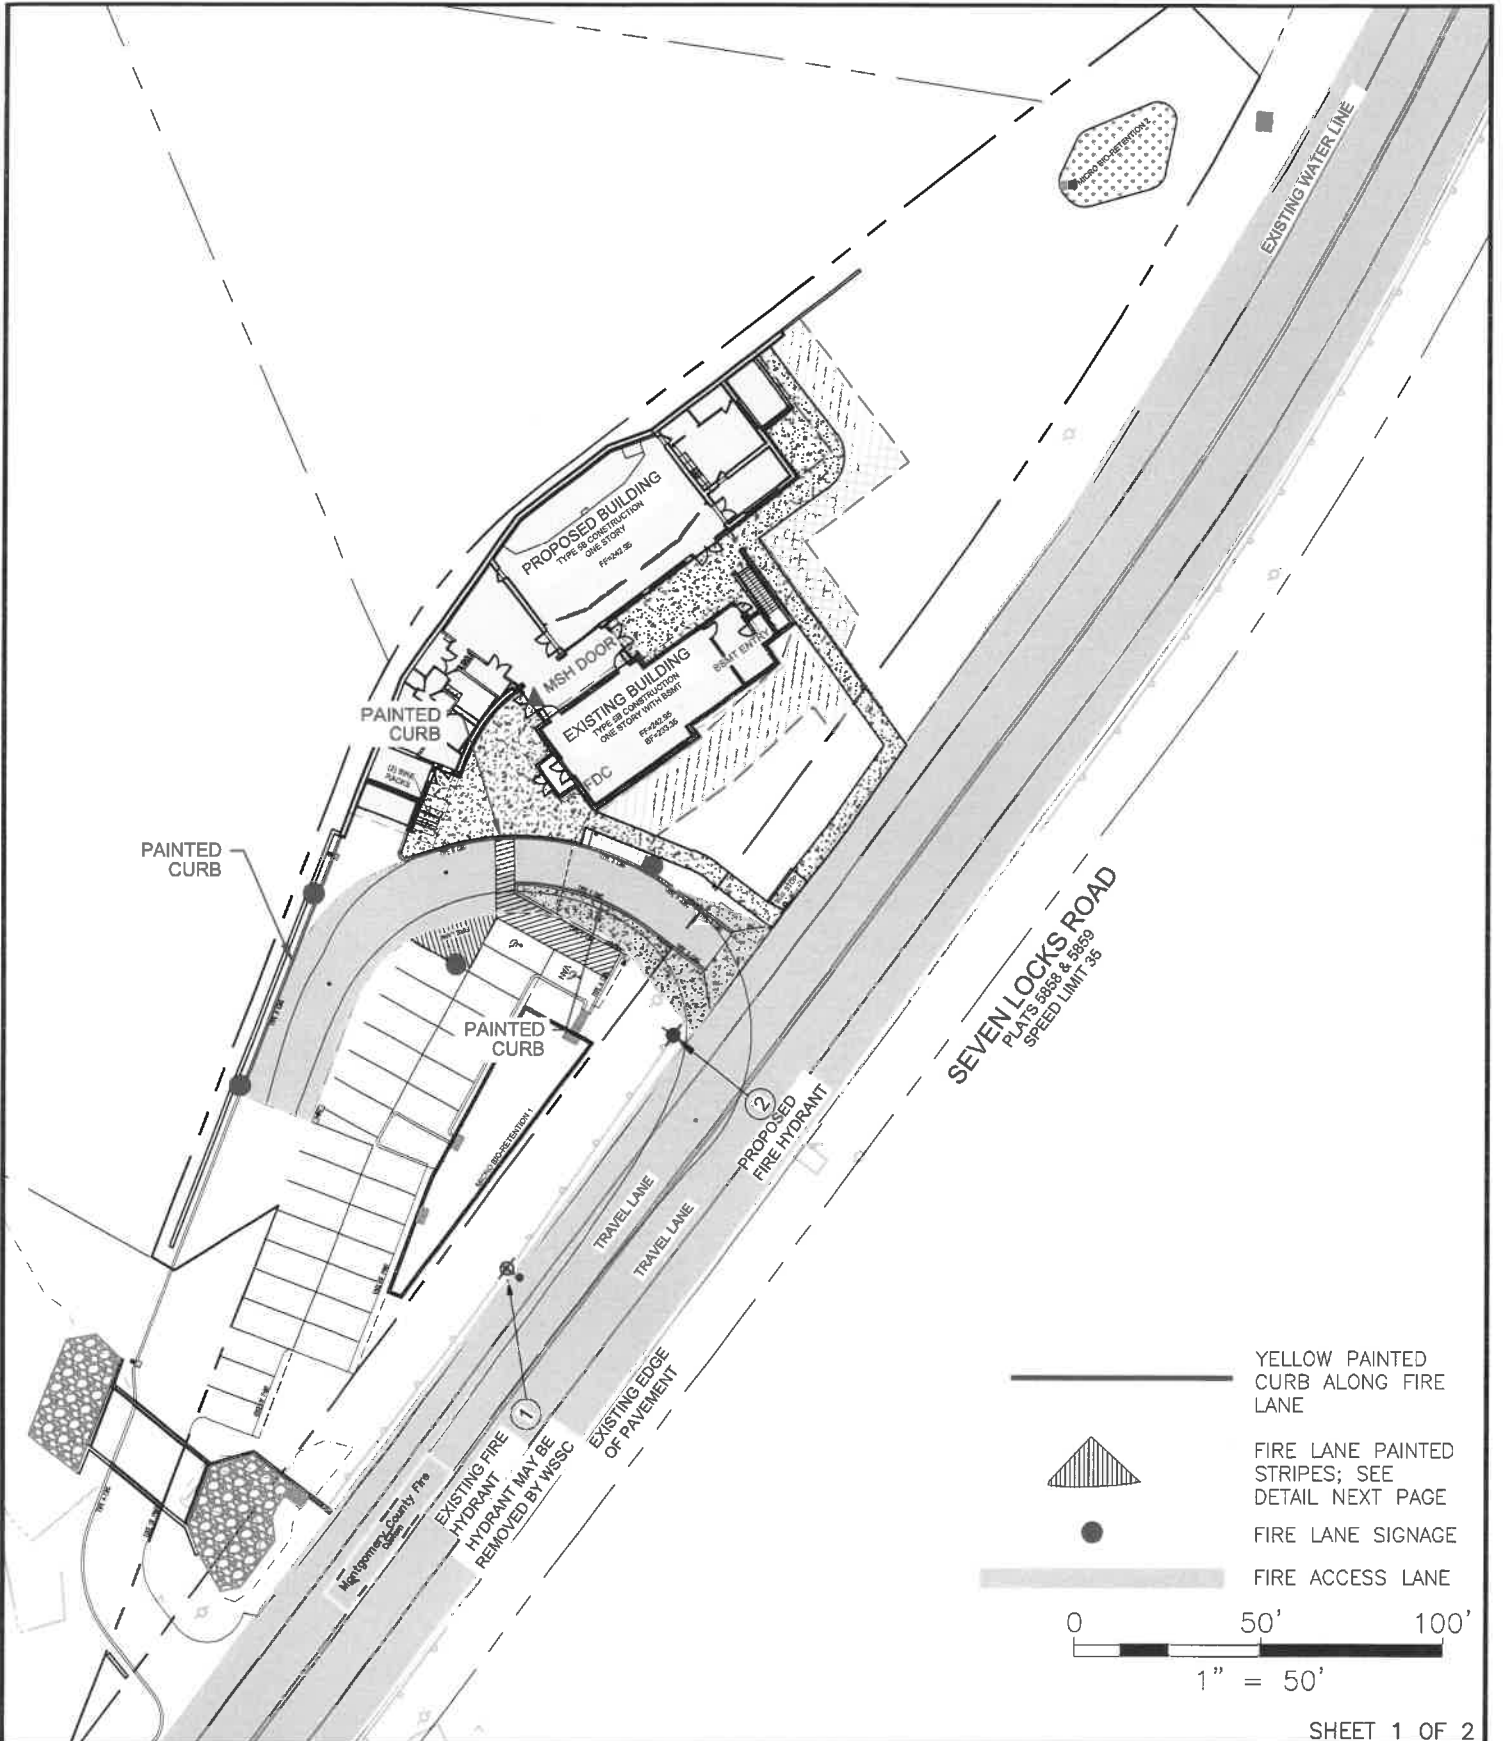

SEVEN LOCKS ROAD
 PLATS 5865 & 5869
 SPEED LIMIT 35

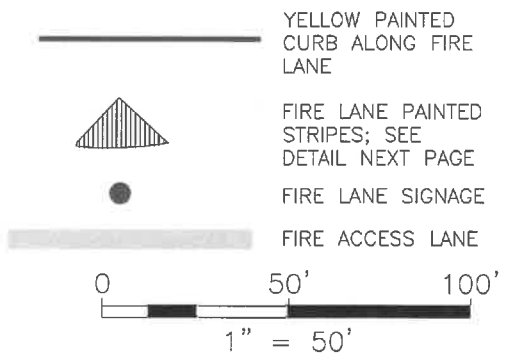

SHEET 1 OF 2