



# MONTGOMERY COUNTY EXECUTIVE ORDER

Offices of the County Executive • 101 Monroe Street • Rockville, Maryland 20850

Subject Fire Lane Establishment Order for Farguhar Middle School	Executive Order No. 205-14	Subject Suffix
Originating Department Montgomery County Fire and Rescue Service	Department Number MCFRS 47-14	Effective Date 11/17/2014

### Fire Lane Establishment Order

Pursuant to Section 22 - 33, Montgomery County Code, 1971, as amended, you are hereby notified that a Fire Lane has been established as described in this order. You are hereby ordered to post fire lane signs and paint curbs/pavement (painting optional) as identified below. When signs and paint work (painting optional) have been completed, this order will authorize the enforcement of this Fire Lane by appropriate police and fire officials. Compliance with this order must be achieved within 30 days of receipt.

LOCATION: 17008 Batchellors Forest Rd.  
\_\_\_\_\_  
\_\_\_\_\_

All areas where indicated by signs and paint.

SIGNS - - (See attached diagram for location of sign placement)



\$250 FINE

FIRE LANE


Signs must be posted so that it is not possible to park a vehicle without being in sight of a sign. Signs may be no further apart than 100 feet

(Red letters on white background)

PAINT - - (See attached diagram if painting).

Paint must be traffic yellow with lines of sufficient width to be readily identifiable/readable by motor vehicle operators.

\_\_\_\_\_  
Fire Chief, Montgomery County Fire and Rescue Service

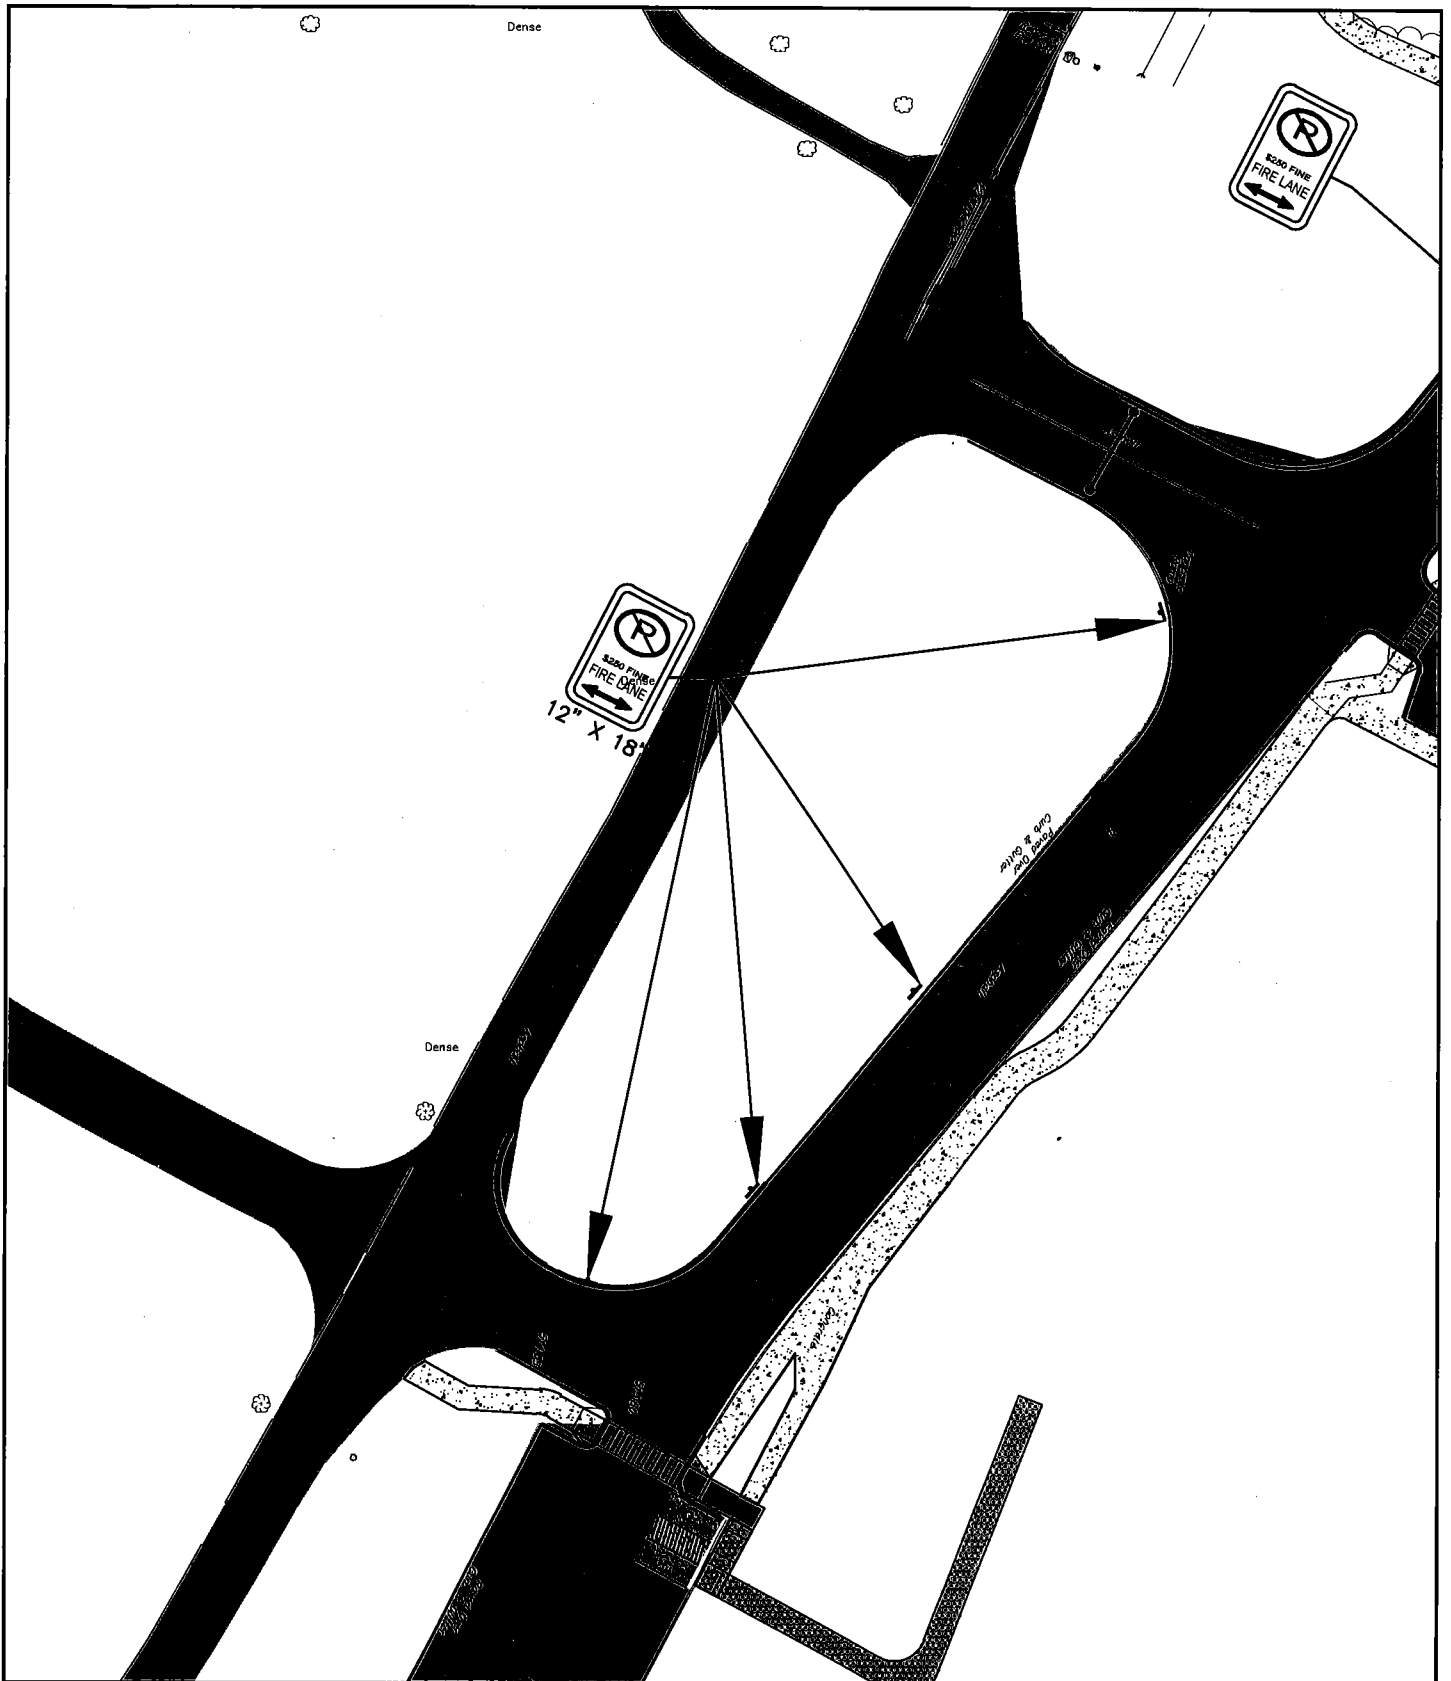


A. MORTON THOMAS & ASSOCIATES, INC.  
 CONSULTING ENGINEERS  
 800 KING FARM BOULEVARD, 4TH FLOOR  
 ROCKVILLE, MD 20850  
 PH: 301-881-2545 FAX: 301-881-0814  
 EMAIL: AMT1@AMTENGINEERING.COM

FARQUHAR MIDDLE SCHOOL  
 17008 BACHELLORS FOREST ROAD OLNEY, MD 20832

FIRE LANE ORDER 1 OF 4

Scale:	1" = 60'	Date:	11/10/2014
Ref Sheet:	C-FAP		
Project No:	111-070		
Drawn by:	JAC		
Checked by:	WJP		

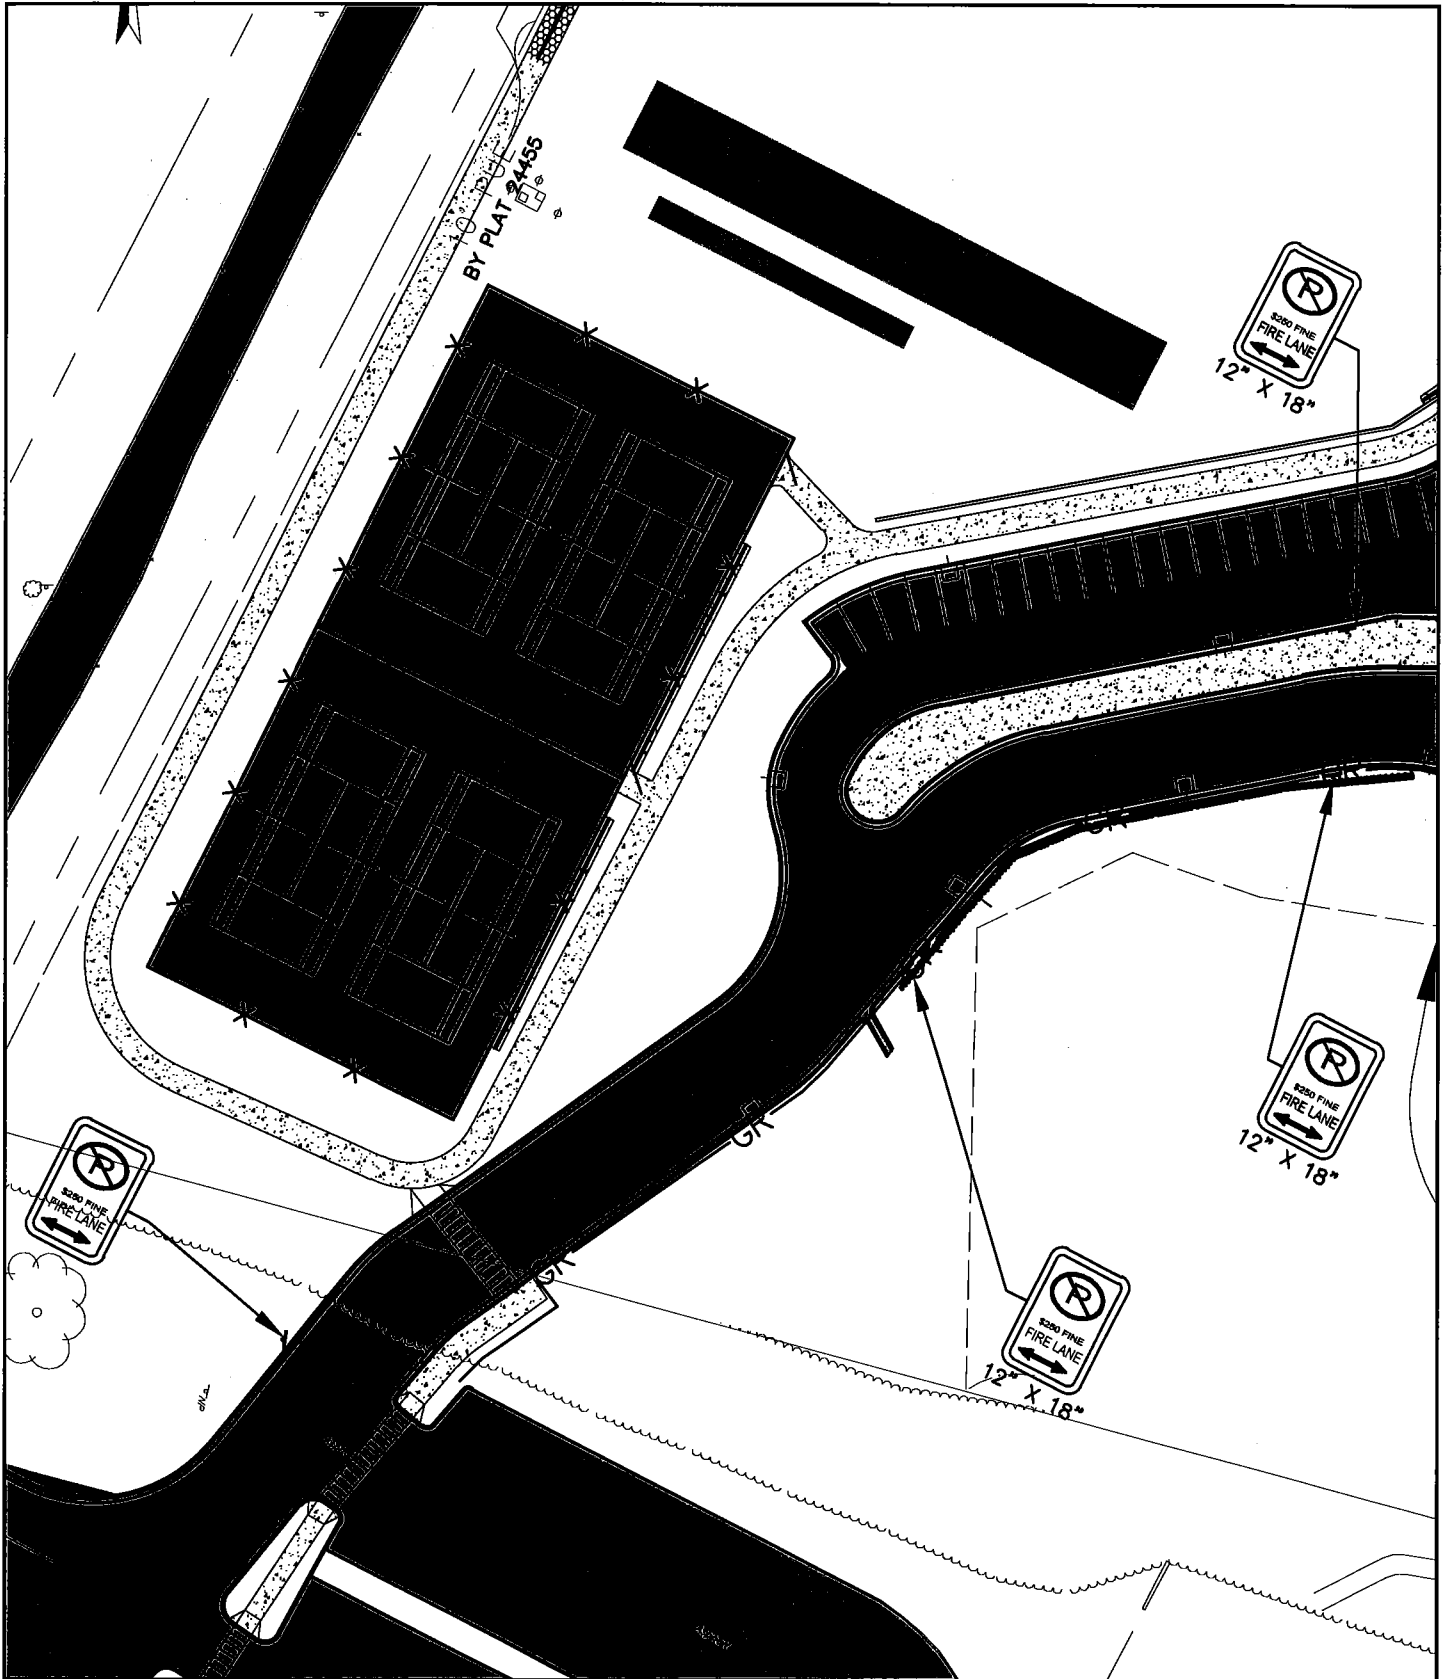

A. MORTON THOMAS & ASSOCIATES, INC.  
 CONSULTING ENGINEERS  
 800 KING FARM BOULEVARD, 4TH FLOOR  
 ROCKVILLE, MD 20850  
 PH: 301-881-2545 FAX: 301-881-0814  
 EMAIL: AMT1@AMTENGINEERING.COM

FARQUHAR MIDDLE SCHOOL  
 17008 BATCHELLORS FOREST ROAD OLNEY, MD 20832

FIRE LANE ORDER 2 OF 4


Scale: 1" = 60' Date: 11/10/2014

Ref Sheet: C-FAP

Project No: 111-070

Drawn by: JAC

Checked by: WJP

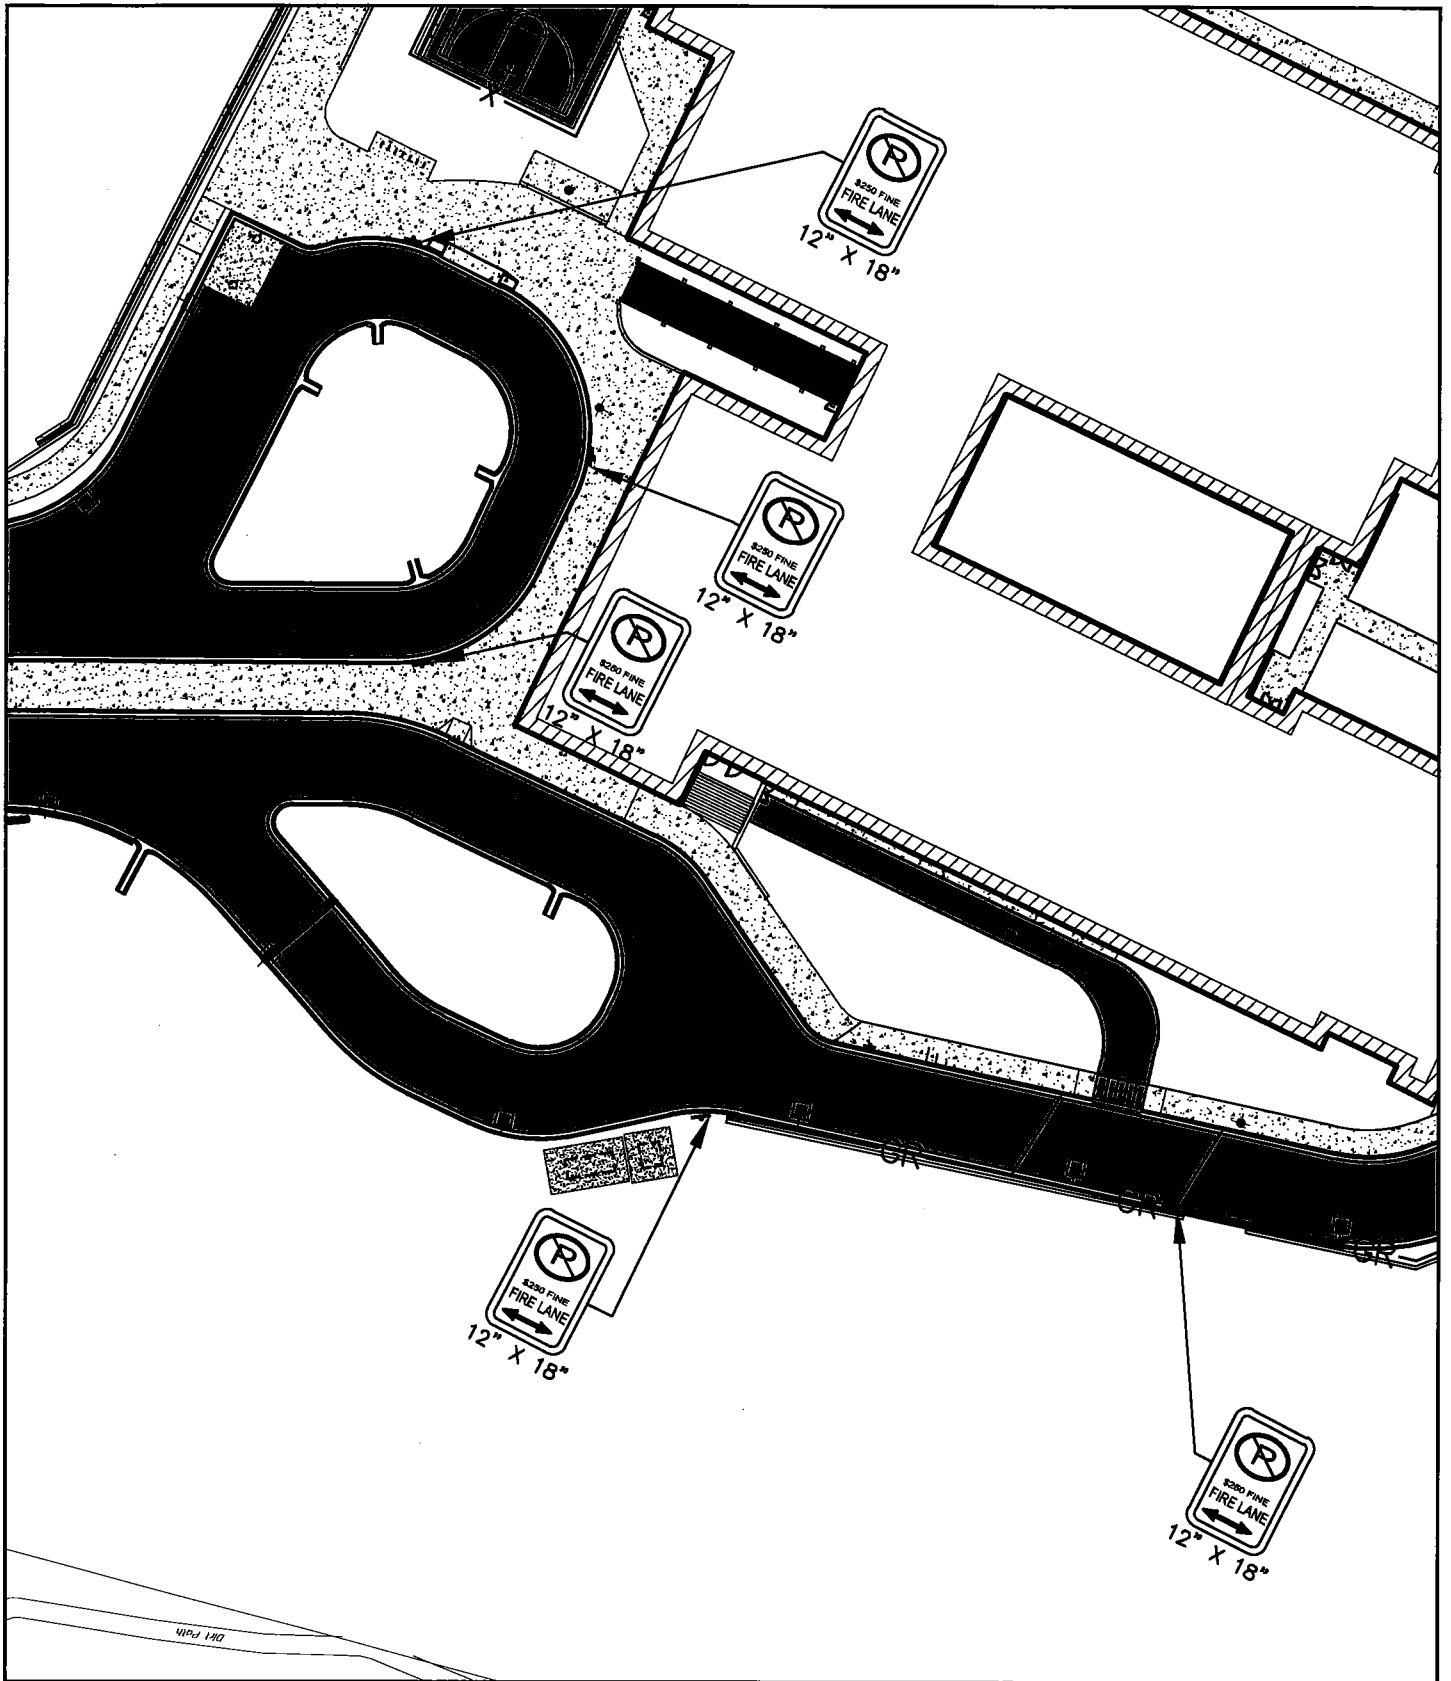


A. MORTON THOMAS & ASSOCIATES, INC.  
 CONSULTING ENGINEERS  
 800 KING FARM BOULEVARD, 4TH FLOOR  
 ROCKVILLE, MD 20850  
 PH: 301-881-2545 FAX: 301-881-0814  
 EMAIL: AMT1@AMTENGINEERING.COM

FARQUHAR MIDDLE SCHOOL  
 17008 BACHELLORS FOREST ROAD OLNEY, MD 20832

FIRE LANE ORDER 3 OF 4

Scale:	1" = 60'	Date:	11/10/2014
Ref Sheet:	C-FAP		
Project No:	111-070		
Drawn by:	JAC		
Checked by:	WJP		

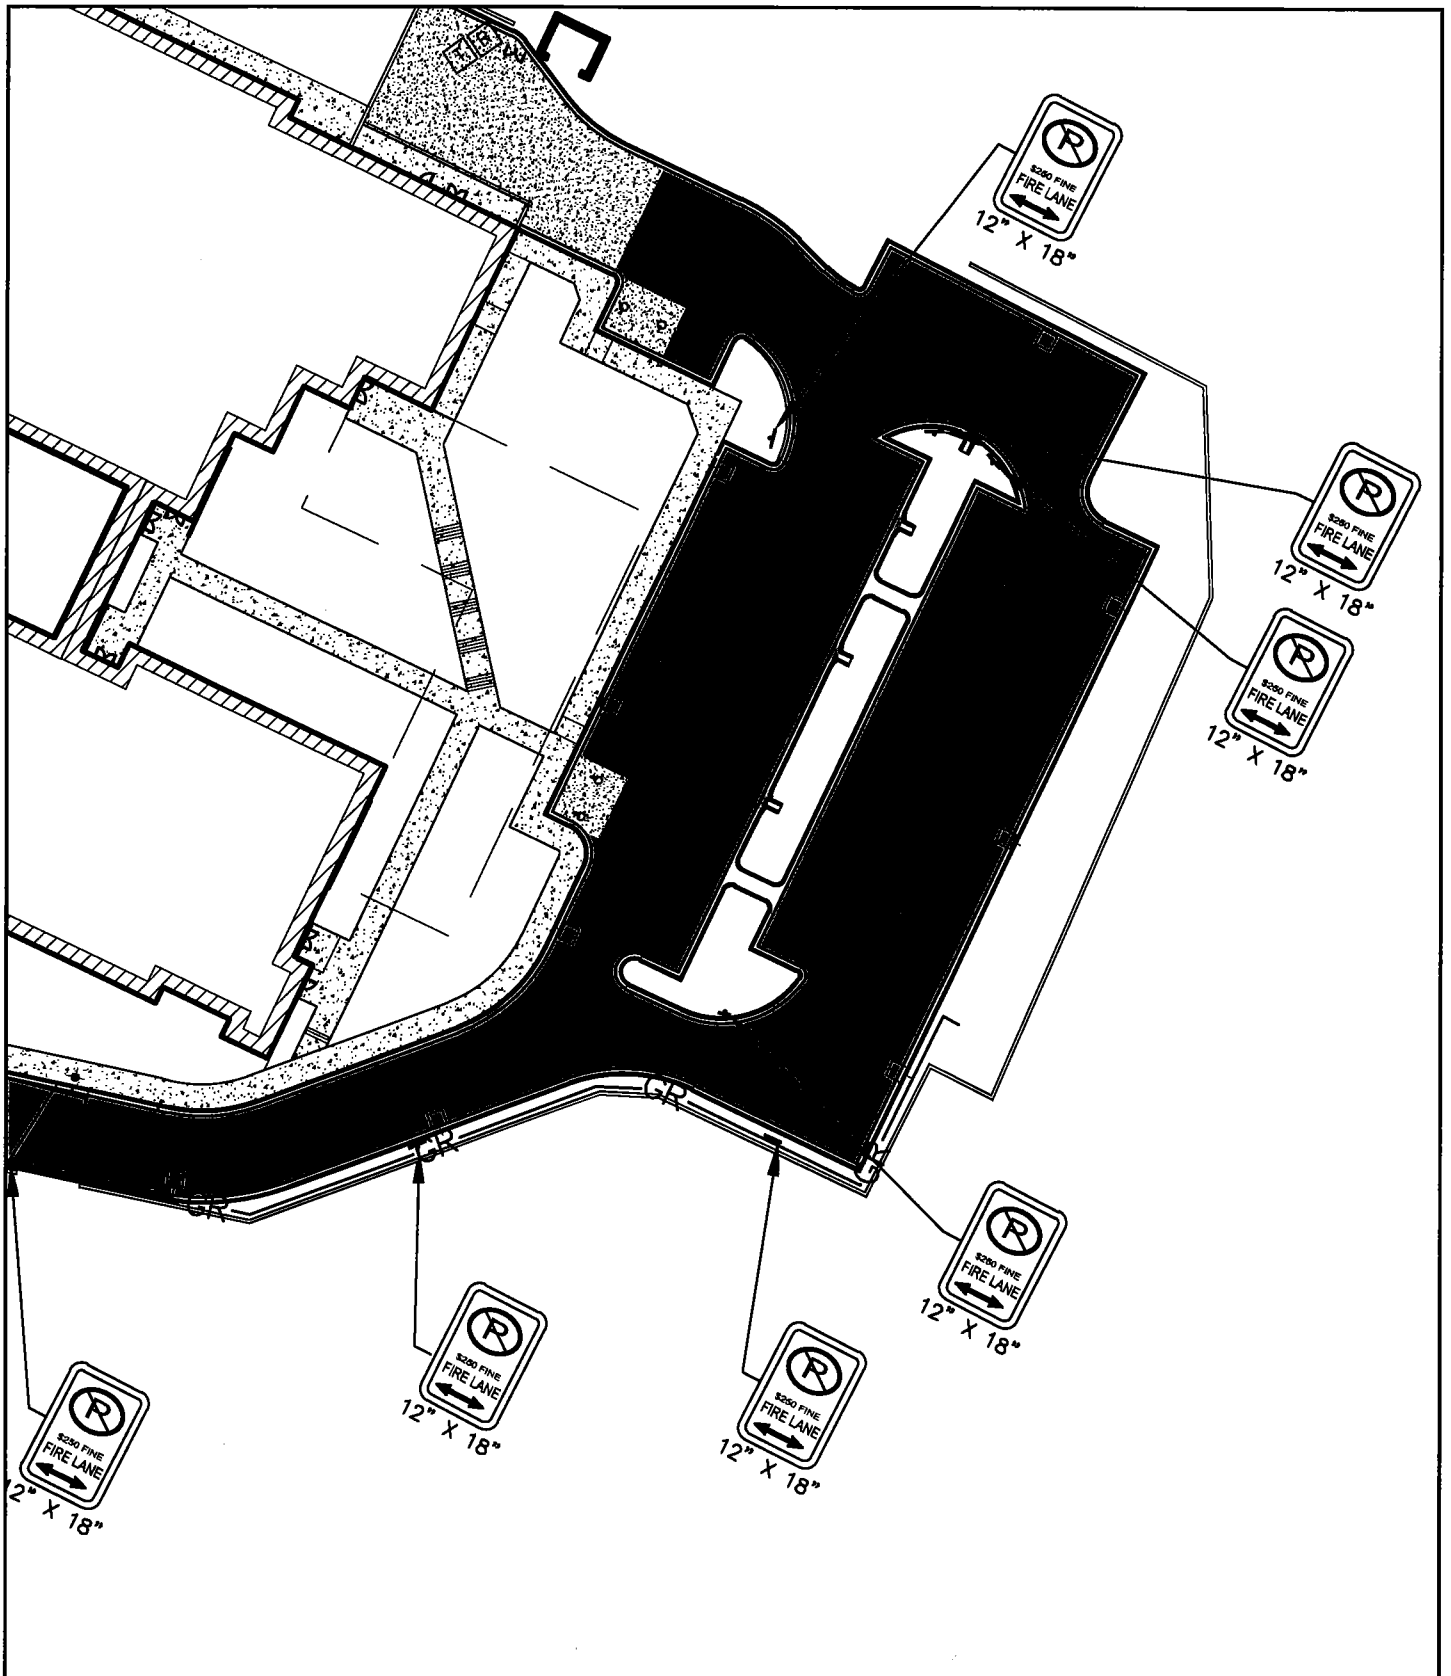

A. MORTON THOMAS & ASSOCIATES, INC.  
 CONSULTING ENGINEERS  
 800 KING FARM BOULEVARD, 4TH FLOOR  
 ROCKVILLE, MD 20850  
 PH: 301-881-2545 FAX: 301-881-0814  
 EMAIL: AMT1@AMTENGINEERING.COM

FARQUHAR MIDDLE SCHOOL  
 17008 BACHELLORS FOREST ROAD OLNEY, MD 20832

FIRE LANE ORDER 4 OF 4

Scale: 1" = 60' Date: 11/10/2014

Ref Sheet: C-FAP

Project No: 111-070

Drawn by: JAC

Checked by: WJP