



MONTGOMERY COUNTY EXECUTIVE ORDER

Offices of the County Executive • 101 Monroe Street • Rockville, Maryland 20850

Subject Fire Lane Establishment Order Guru Nanak Foundation of America (GNFA)	Executive Order No. 209-19	Subject Suffix
Originating Department Montgomery County Department of Permitting Services	Department Number MCDPS 29-19	Effective Date 12/12/2019

Fire Lane Establishment Order

Pursuant to Section 22 - 33, Montgomery County Code, 1971, as amended, you are hereby notified that a Fire Lane has been established as described in this order. You are hereby ordered to post fire lane signs and paint curbs/pavement (painting optional) as identified below. When signs and paint work (painting optional) have been completed, this order will authorize the enforcement of this Fire Lane by appropriate police and fire officials. Compliance with this order must be achieved within 30 days of receipt.

LOCATION: 12905 Old Columbia Pike

All areas where indicated by signs and paint.

SIGNS -- (See attached diagram for location of sign placement)



\$250 FINE


FIRE LANE

Signs must be posted so that it is not possible to park a vehicle without being in sight of a sign. Signs may be no further apart than 100 feet


(Red letters on white background)

PAINT -- (See attached diagram if painting).

Paint must be traffic yellow with lines of sufficient width to be readily identifiable/readable by motor vehicle operators.



Fire Marshal, Montgomery County Department of Permitting Services

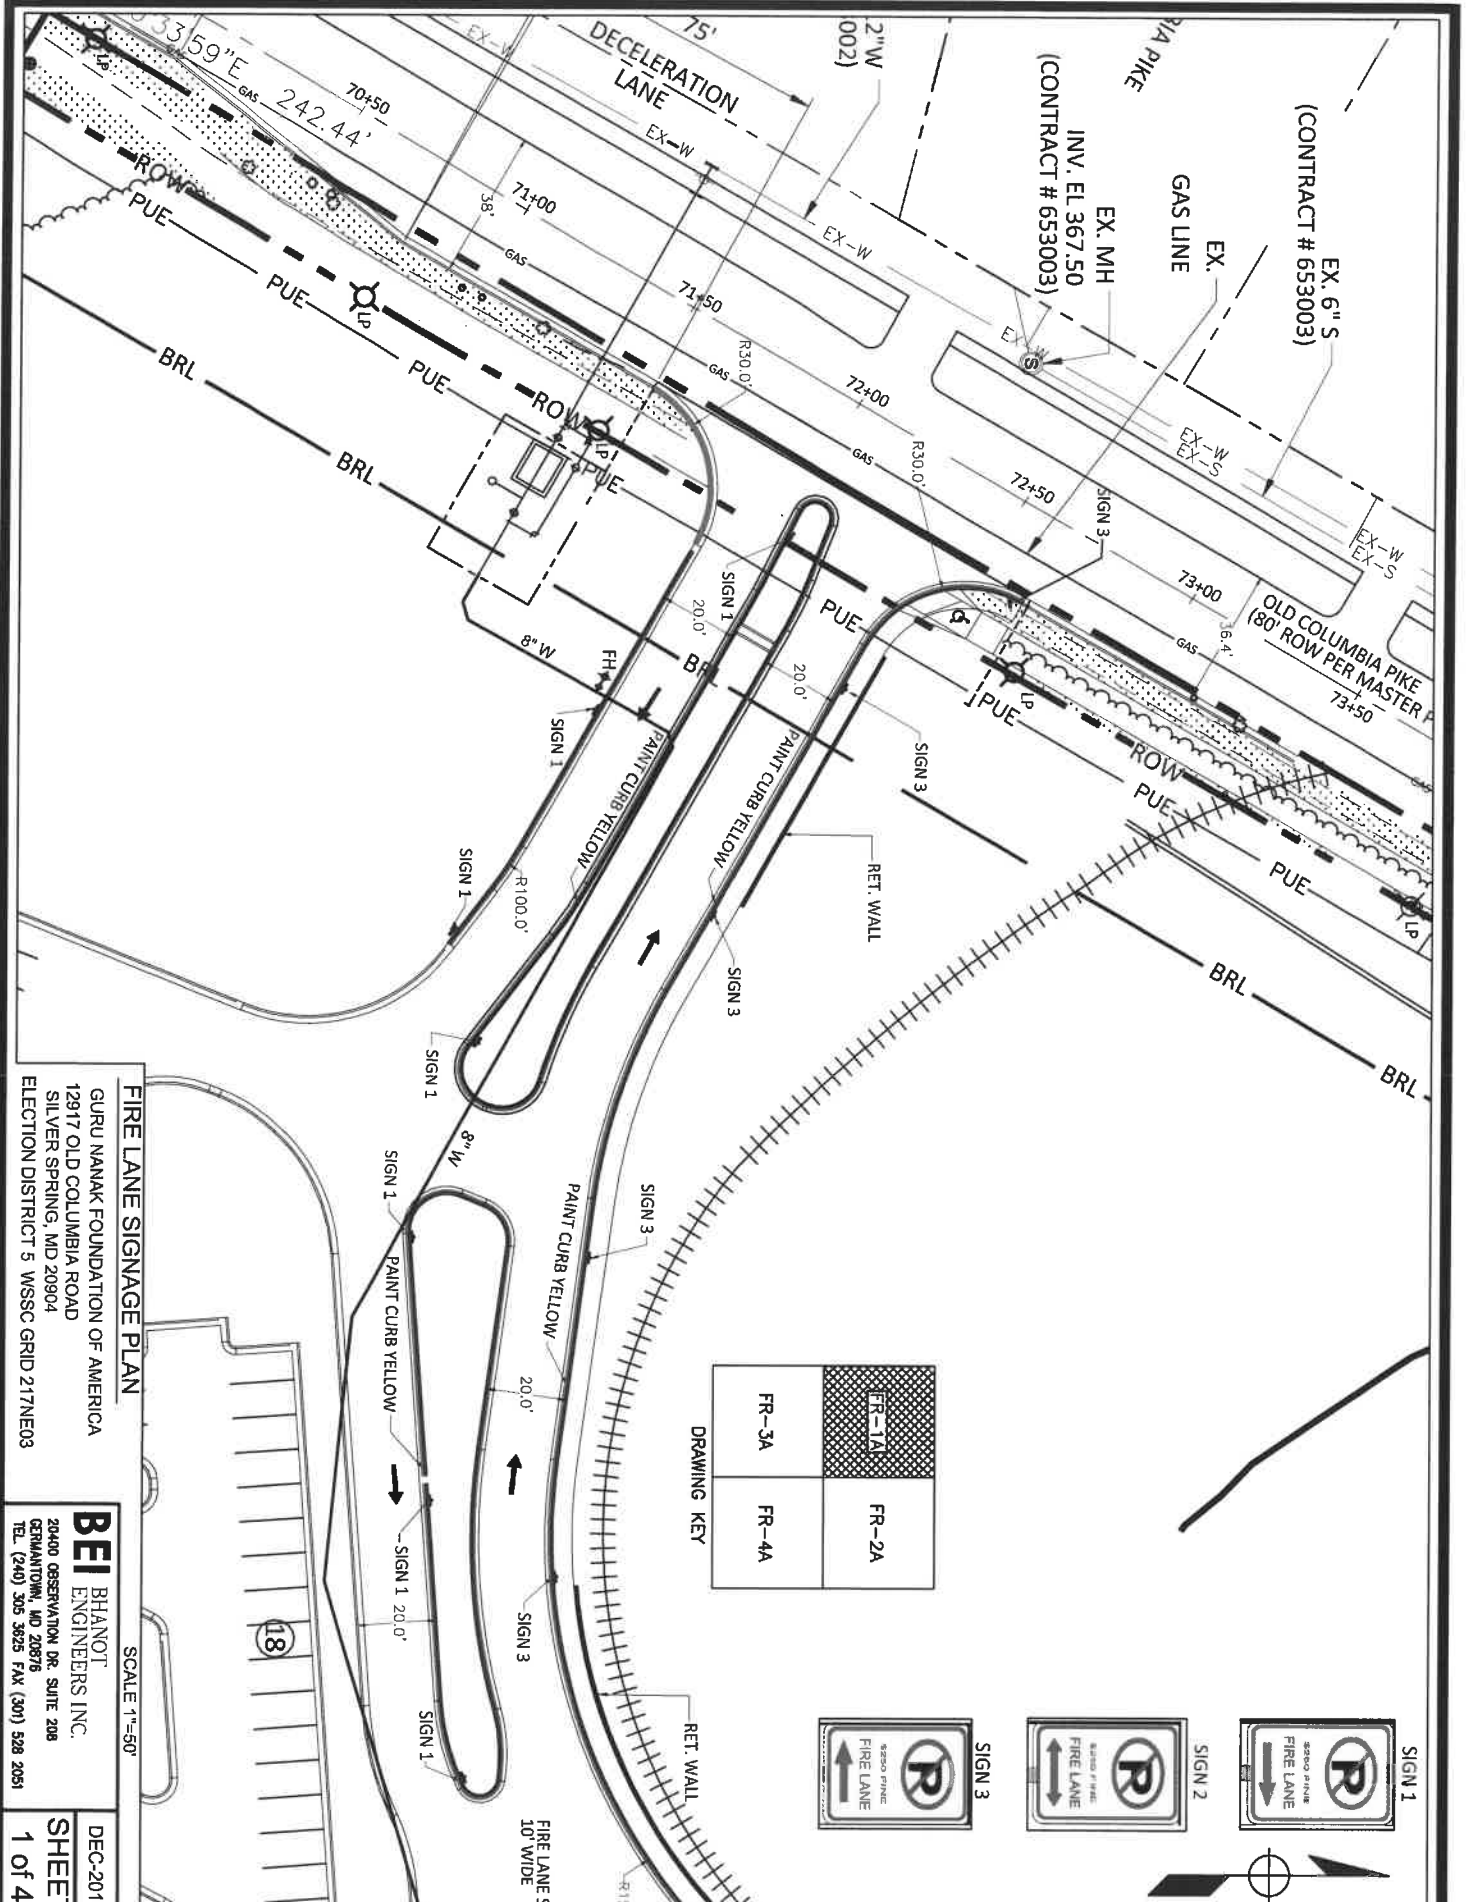

EX. 6" S
(CONTRACT # 653003)

EX. MH
INV. EL. 367.50
(CONTRACT # 653003)

OLD COLUMBIA PIKE
(80' ROW PER MASTER P)

FIRE LANE SIGNAGE PLAN

GURU NANAK FOUNDATION OF AMERICA
12917 OLD COLUMBIA ROAD
SILVER SPRING, MD 20904
ELECTION DISTRICT 5 WSSC GRID 217NE03

SCALE 1"=50'

BEI BHANOT
ENGINEERS INC.
2040 OBSERVATION DR. SUITE 208
GERMANTOWN, MD 20878
TEL. (240) 305 5625 FAX (301) 528 2051

DEC-2019
SHEET
1 OF 4



DRAWING KEY

FR-3A	FR-1A
FR-4A	FR-2A



FIRE LANE ST
10' WIDE

18

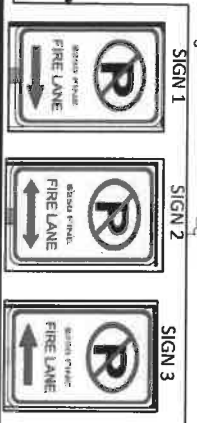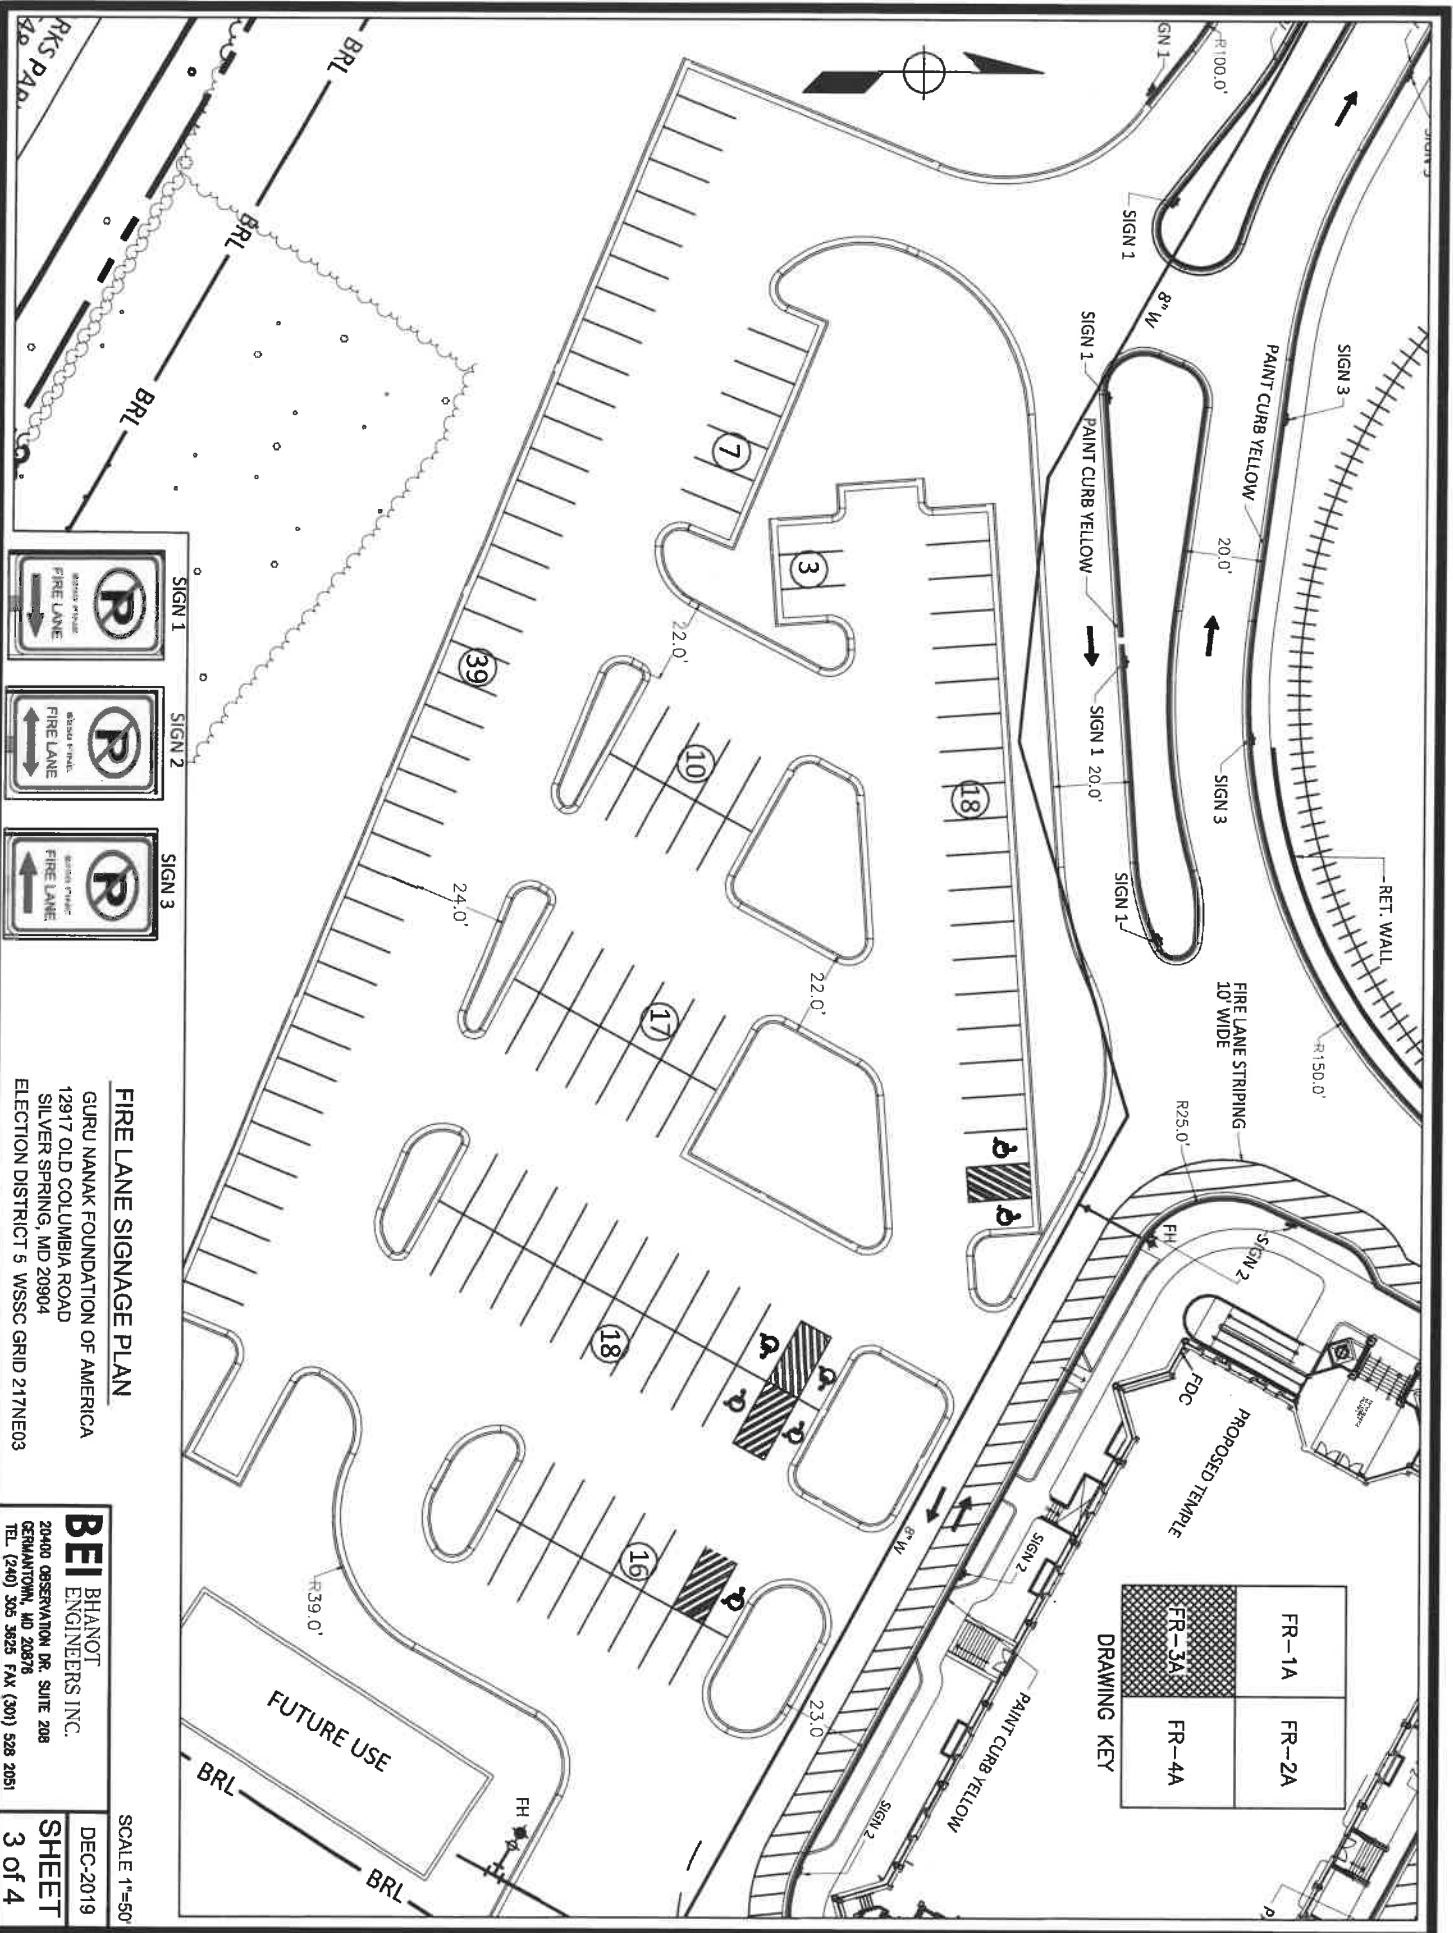

DRAWING KEY

FR-1A	FR-2A
FR-3A	FR-4A


FIRE LANE SIGNAGE PLAN

GURU NANAK FOUNDATION OF AMERICA
 12817 OLD COLUMBIA ROAD
 SILVER SPRING, MD 20904
 ELECTION DISTRICT 5 WSSC GRID 217NE03

BEI BHANOT
 ENGINEERS INC.
 2040 OBSERVATION DR. SUITE 208
 GERMANTOWN, MD 20878
 TEL: (240) 305 3825 FAX: (301) 528 2051

SCALE 1"=50'

DEC-2019
SHEET
 3 of 4

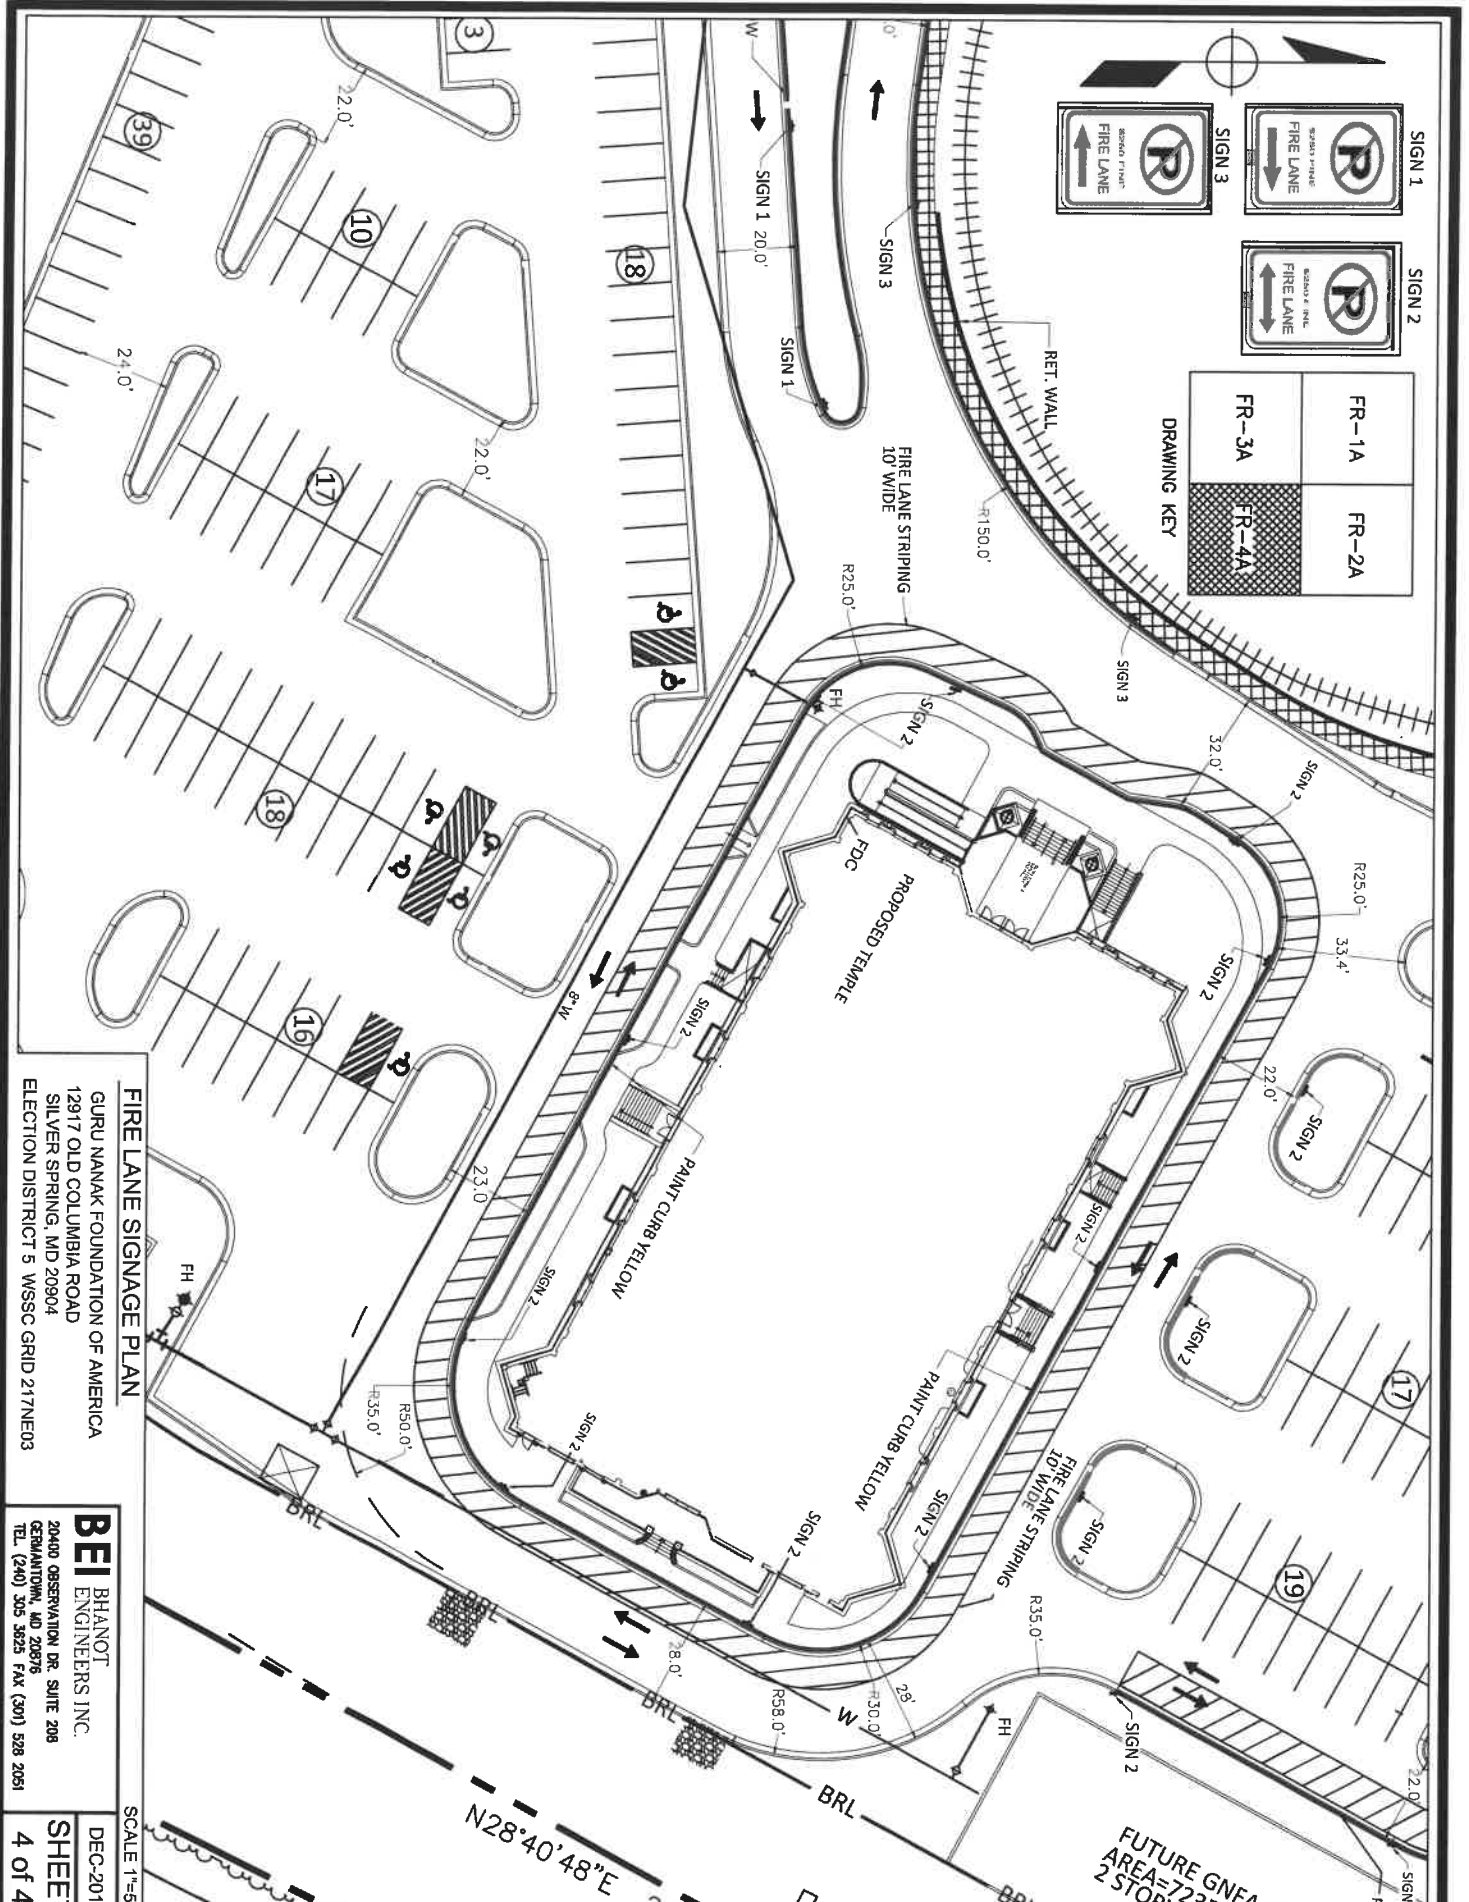

DRAWING KEY

FR-1A	FR-2A
FR-3A	FR-4A



FIRE LANE SIGNAGE PLAN

GURU NANAK FOUNDATION OF AMERICA
 12917 OLD COLUMBIA ROAD
 SILVER SPRING, MD 20904
 ELECTION DISTRICT 5 WSSC GRID 217NE03

BEI BHANOT
 ENGINEERS INC.
 2040 OBSERVATION DR. SUITE 208
 GERMANTOWN, MD 20878
 TEL: (240) 305 3825 FAX: (301) 528 2051

DEC-2019
SHEET
 4 OF 4

SCALE 1"=50'

N28°40'48"E

FUTURE GNFA SC
 AREA=7235
 2 STORY