



MONTGOMERY COUNTY EXECUTIVE ORDER

Offices of the County Executive • 101 Monroe Street • Rockville, Maryland 20850

Subject Fire Lane Establishment Order for Shady Grove Station West	Executive Order No. 239-18	Subject Suffix
Originating Department Montgomery County Department of Permitting Services	Department Number MCDPS 47-18	Effective Date 11/26/2018

Fire Lane Establishment Order

Pursuant to Section 22 - 33, Montgomery County Code, 1971, as amended, you are hereby notified that a Fire Lane has been established as described in this order. You are hereby ordered to post fire lane signs and paint curbs/pavement (painting optional) as identified below. When signs and paint work (painting optional) have been completed, this order will authorize the enforcement of this Fire Lane by appropriate police and fire officials. Compliance with this order must be achieved within 30 days of receipt.

LOCATION: Flatbush St., Columbus Ave, Front St., Decker Pl., Tribeca St.
Bowery St., Front Loop, Greenpoint Pl, Connors Way, Bushwick Pl.
Varick Pl., Red Hook St., Gramercy Blvd.

All areas where indicated by signs and paint.

☒ SIGNS - - (See attached diagram for location of sign placement)



\$250 FINE


FIRE LANE


Signs must be posted so that it is not possible to park a vehicle without being in sight of a sign. Signs may be no further apart than 100 feet

(Red letters on white background)

☐ PAINT - - (See attached diagram if painting).

Paint must be traffic yellow with lines of sufficient width to be readily identifiable/readable by motor vehicle operators.

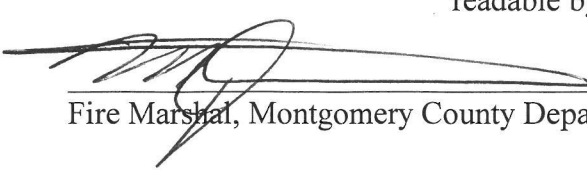
Fire Marshal, Montgomery County Department of Permitting Services

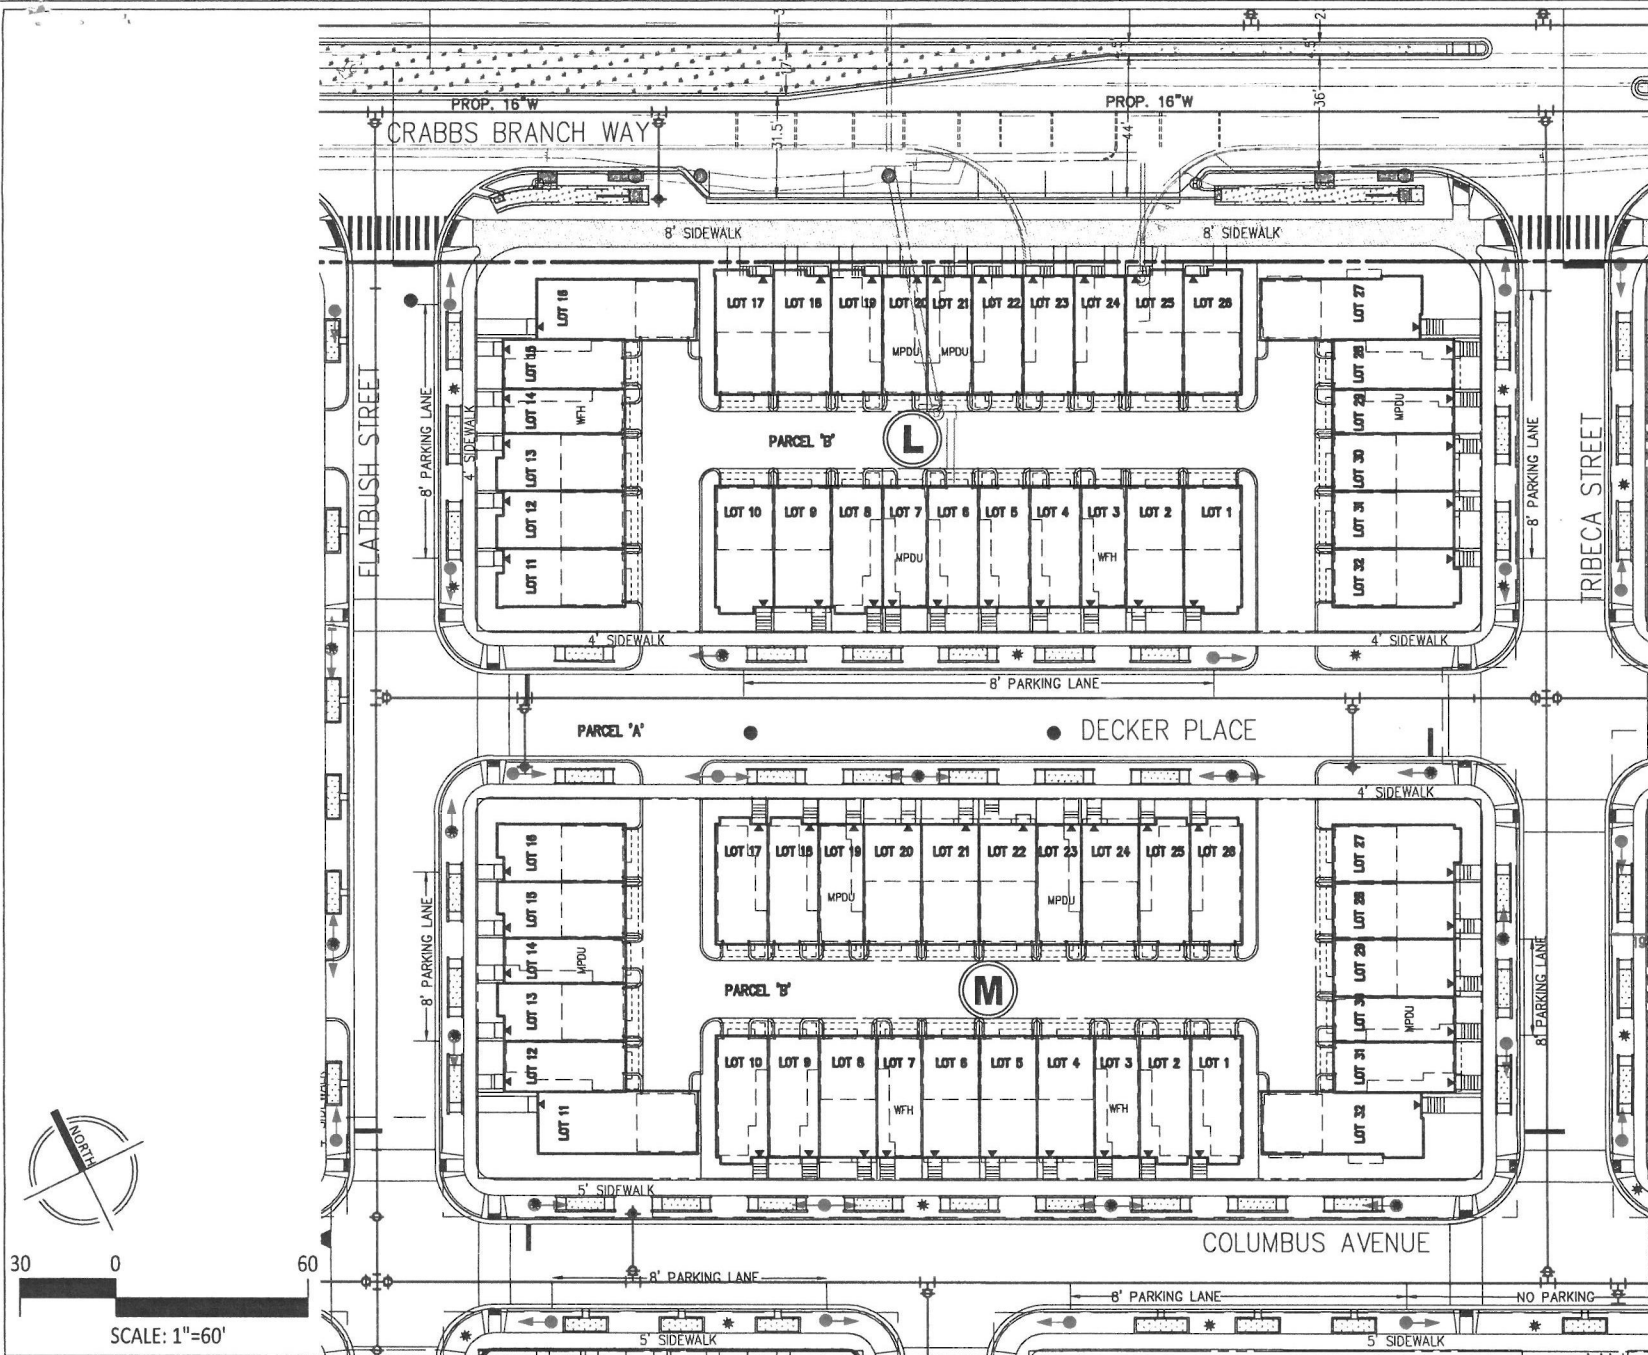

LEGEND

- PROPOSED DOOR LOCATIONS
- PROPOSED FIRE HYDRANT
- PROPOSED WATER LINE
- FIRE LANE SIGN/DIRECTION

SHADY GROVE STATION-WEST SIDE

9TH ELECTION DISTRICT
MONTGOMERY COUNTY, MARYLAND
WSSC MAP: 222 NW 08
TAX MAP: GS 123, PARCEL 495


SUBMISSION: 11/15/18

FIRE LANE ESTABLISHMENT ORDER

PAGE 2



VIKA MARYLAND, LLC ■
ENGINEERS ■ PLANNERS ■ LANDSCAPE ARCHITECTS ■
SURVEYORS ■ SUSTAINABLE DESIGN ■
20251 CENTURY BOULEVARD SUITE 400 ■
GERMANTOWN, MD 20874 ■
(301)916-4100 ■ FAX (301)916-2262 ■
WWW.VIKA.COM ■

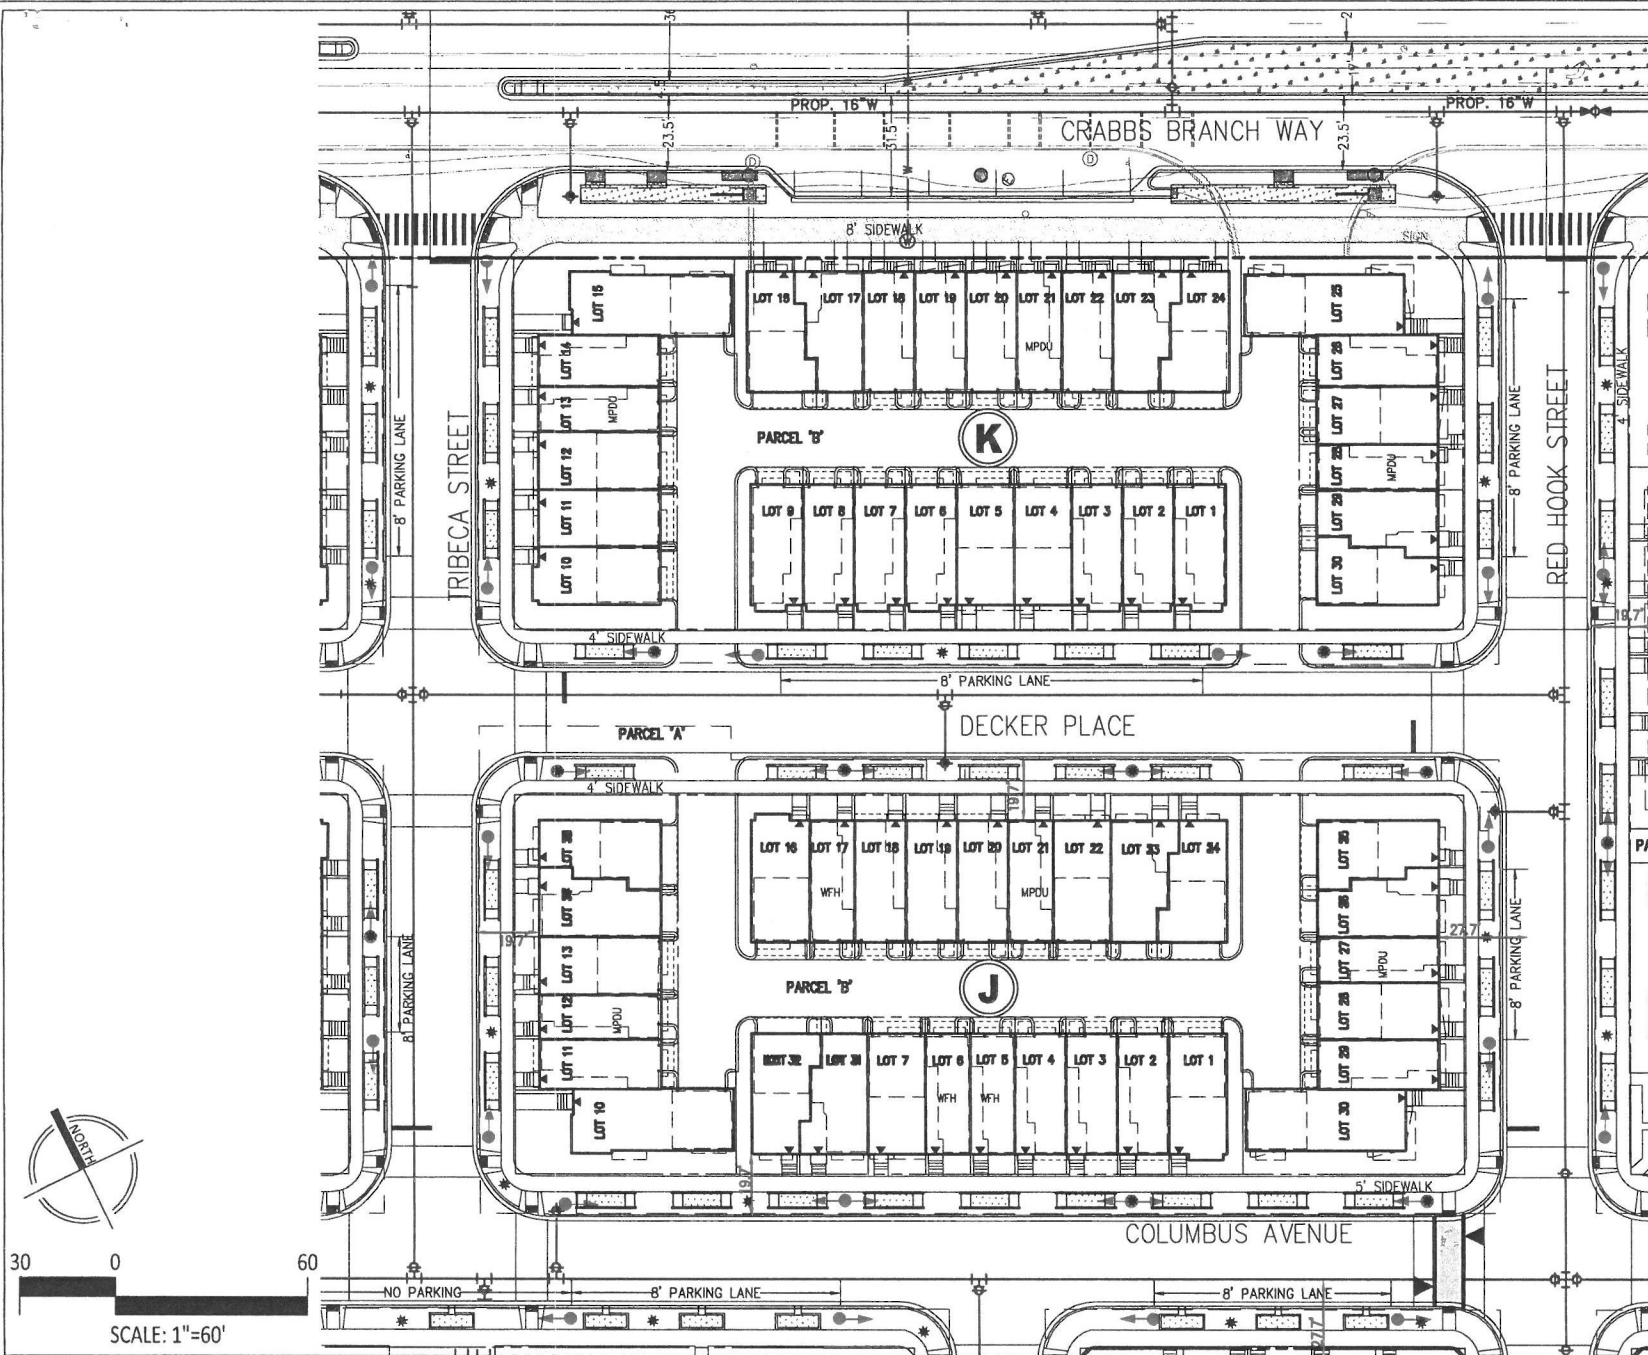

LEGEND

- PROPOSED DOOR LOCATIONS
- PROPOSED FIRE HYDRANT
- PROPOSED WATER LINE
- FIRE LANE SIGN/DIRECTION

SHADY GROVE STATION-WEST SIDE


9TH ELECTION DISTRICT
MONTGOMERY COUNTY, MARYLAND
WSSC MAP: 222 NW 08
TAX MAP: GS 123, PARCEL 495

SUBMISSION: 11/15/18

FIRE LANE ESTABLISHMENT ORDER



VIKA MARYLAND, LLC ■
ENGINEERS ■ PLANNERS ■ LANDSCAPE ARCHITECTS ■
SURVEYORS ■ SUSTAINABLE DESIGN ■
20251 CENTURY BOULEVARD SUITE 400 ■
GERMANTOWN, MD 20874 ■
(301)916-4100 ■ FAX (301)916-2262 ■
WWW.VIKA.COM ■

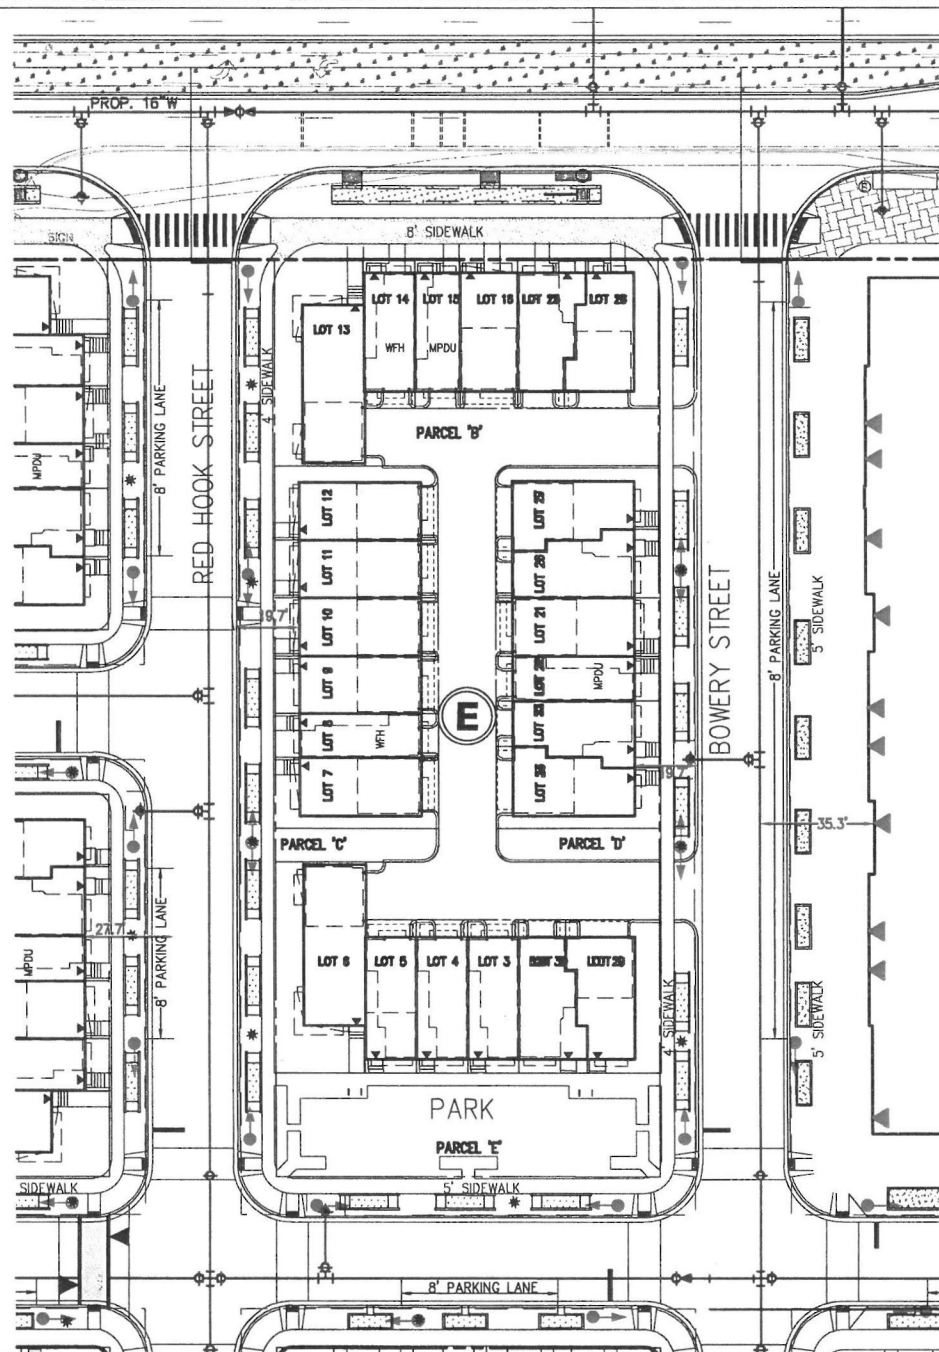

LEGEND

- ▶ PROPOSED DOOR LOCATIONS
- PROPOSED FIRE HYDRANT
- PROPOSED WATER LINE
- ▶ FIRE LANE SIGN/DIRECTION

SHADY GROVE STATION-WEST SIDE

9TH ELECTION DISTRICT
MONTGOMERY COUNTY, MARYLAND
WSSC MAP: 222 NW 08
TAX MAP: GS 123, PARCEL 495


SUBMISSION: 11/15/18

FIRE LANE ESTABLISHMENT ORDER

PAGE 4



VIKA MARYLAND, LLC ■
ENGINEERS ■ PLANNERS ■ LANDSCAPE ARCHITECTS ■
SURVEYORS ■ SUSTAINABLE DESIGN ■
20251 CENTURY BOULEVARD SUITE 400 ■
GERMANTOWN, MD 20874 ■
(301)916-4100 ■ FAX (301)916-2262 ■
WWW.VIKA.COM ■

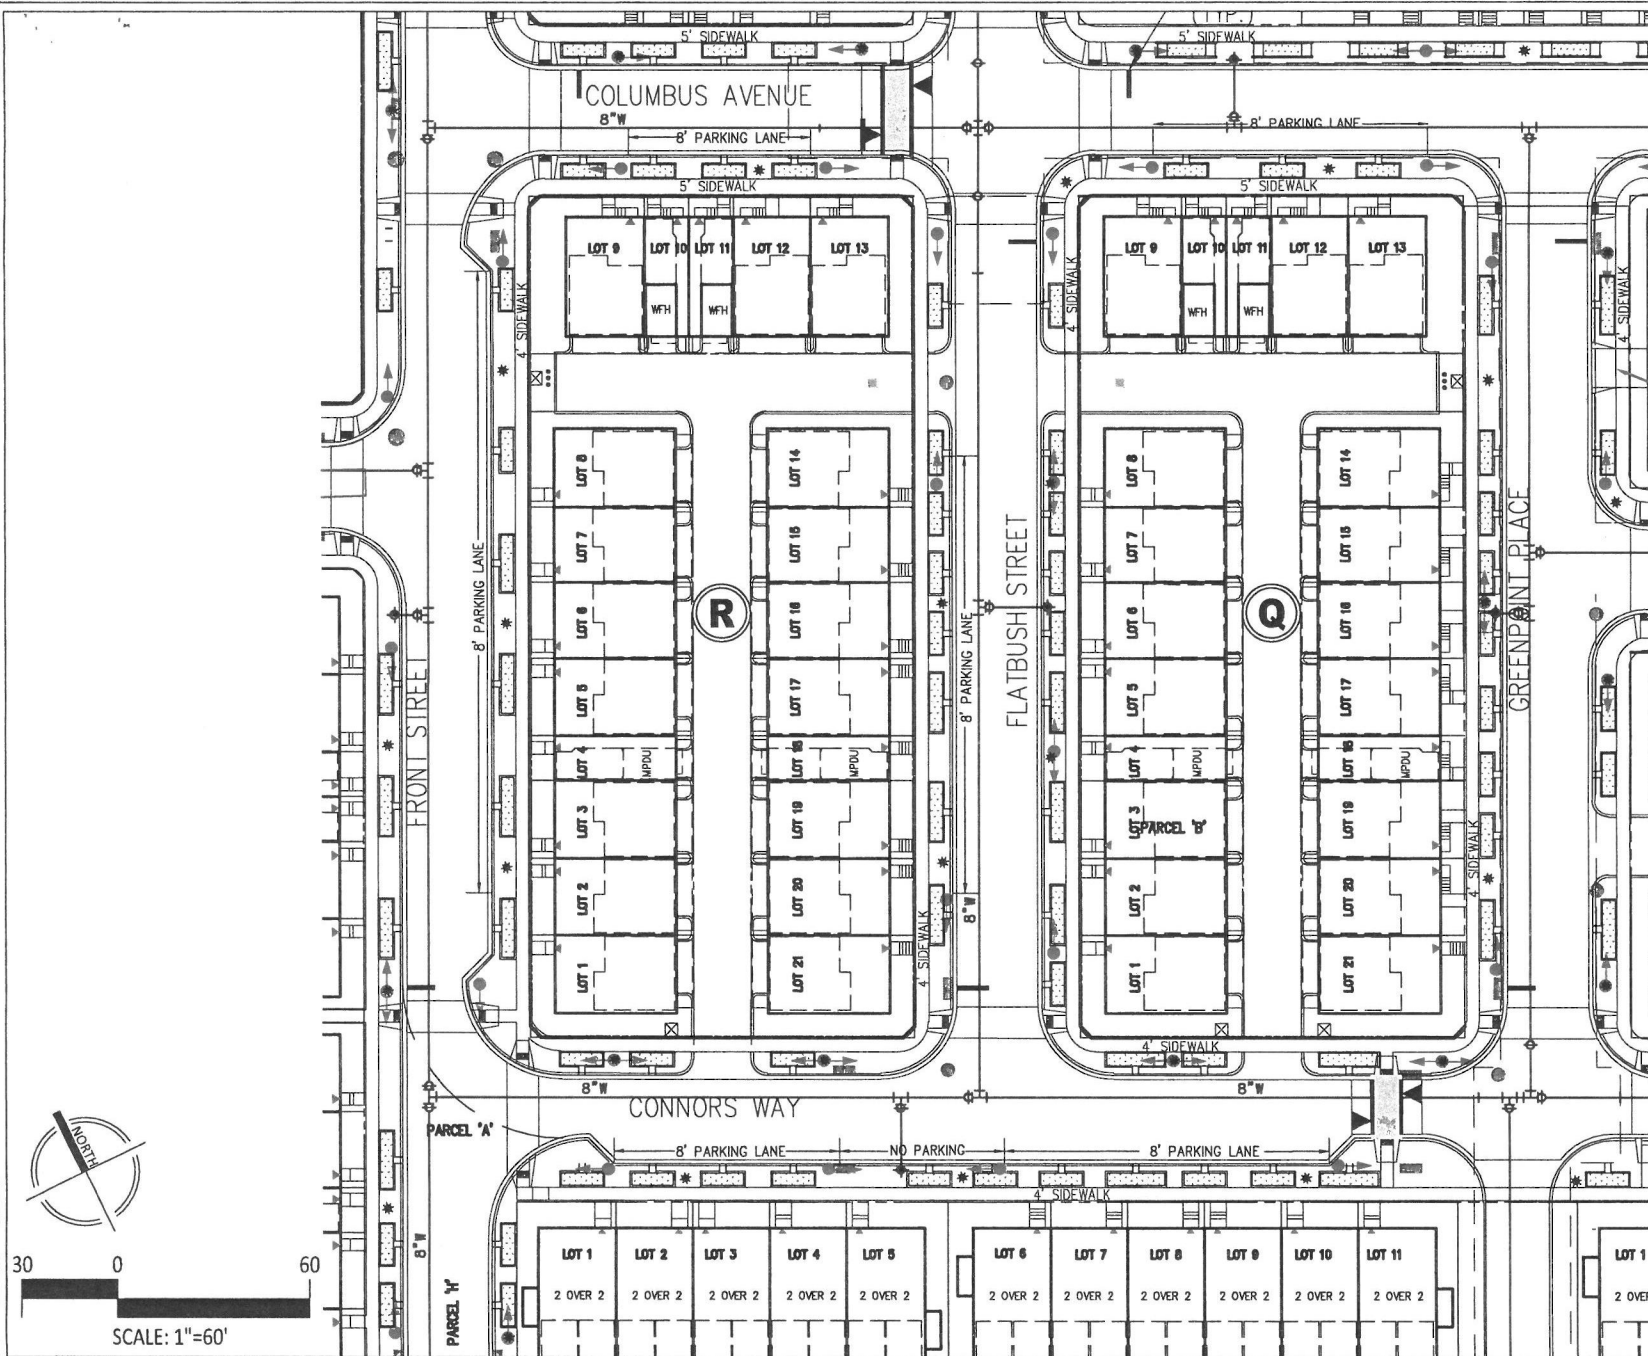

- LEGEND**
- PROPOSED DOOR LOCATIONS
 - PROPOSED FIRE HYDRANT
 - PROPOSED WATER LINE
 - FIRE LANE SIGN/DIRECTION

SHADY GROVE STATION-WEST SIDE
 9TH ELECTION DISTRICT
 MONTGOMERY COUNTY, MARYLAND
 WSSC MAP: 222 NW 08
 TAX MAP: GS 123, PARCEL 495


SUBMISSION: 11/15/18

FIRE LANE ESTABLISHMENT ORDER

PAGE 6

VIKA MARYLAND, LLC ■
 ENGINEERS ■ PLANNERS ■ LANDSCAPE ARCHITECTS ■
 SURVEYORS ■ SUSTAINABLE DESIGN ■

20251 CENTURY BOULEVARD SUITE 400 ■
 GERMANTOWN, MD 20874 ■
 (301)916-4100 ■ FAX (301)916-2262 ■
 WWW.VIKA.COM ■

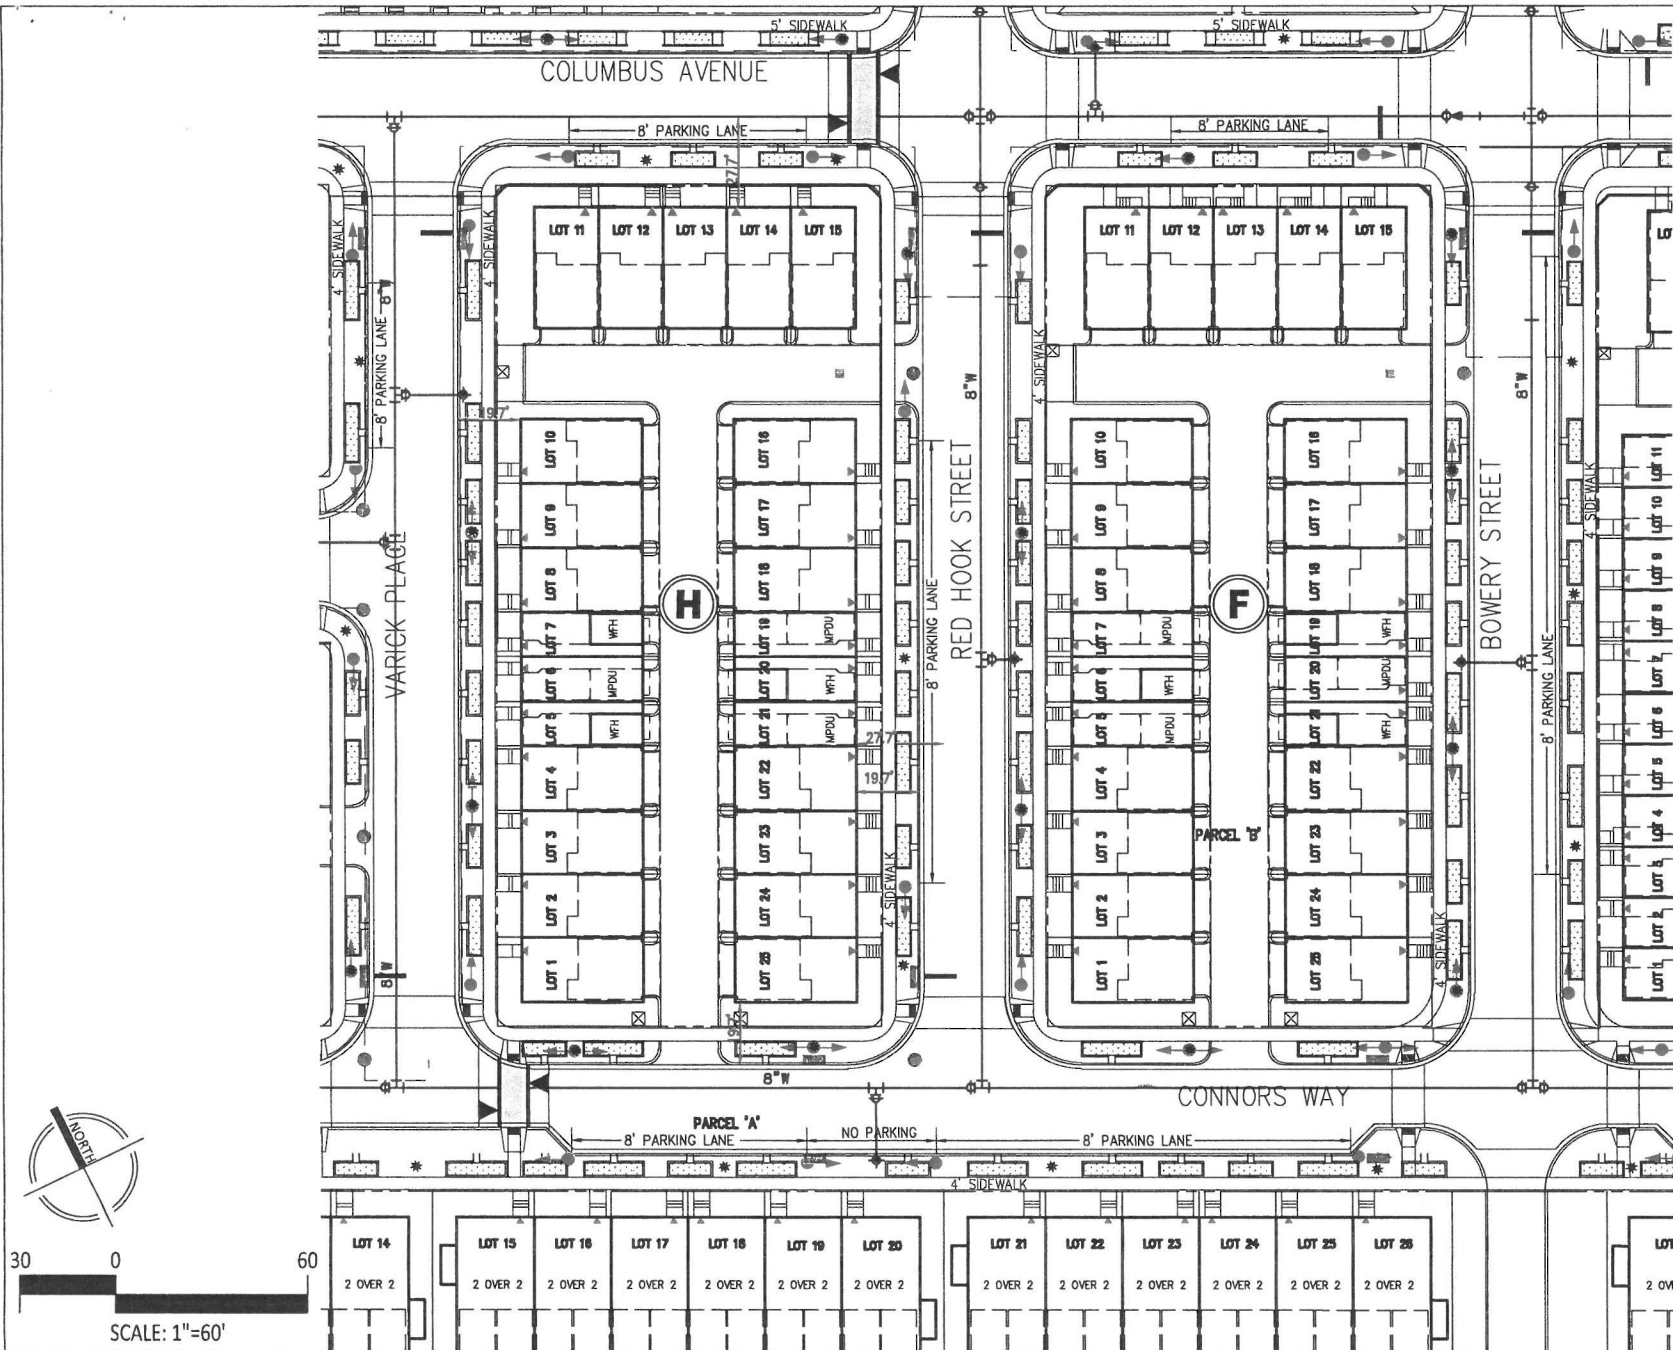

- LEGEND**
- PROPOSED DOOR LOCATIONS
 - PROPOSED FIRE HYDRANT
 - PROPOSED WATER LINE
 - FIRE LANE SIGN/DIRECTION

SHADY GROVE STATION-WEST SIDE

9TH ELECTION DISTRICT
MONTGOMERY COUNTY, MARYLAND
WSSC MAP: 222 NW 08
TAX MAP: GS 123, PARCEL 495

SUBMISSION: 11/15/18


FIRE LANE ESTABLISHMENT ORDER

PAGE 8




VIKA MARYLAND, LLC ■
ENGINEERS ■ PLANNERS ■ LANDSCAPE ARCHITECTS ■
SURVEYORS ■ SUSTAINABLE DESIGN ■

20251 CENTURY BOULEVARD SUITE 400 ■
GERMANTOWN, MD 20874 ■
(301)916-4100 ■ FAX (301)916-2262 ■
WWW.VIKA.COM ■

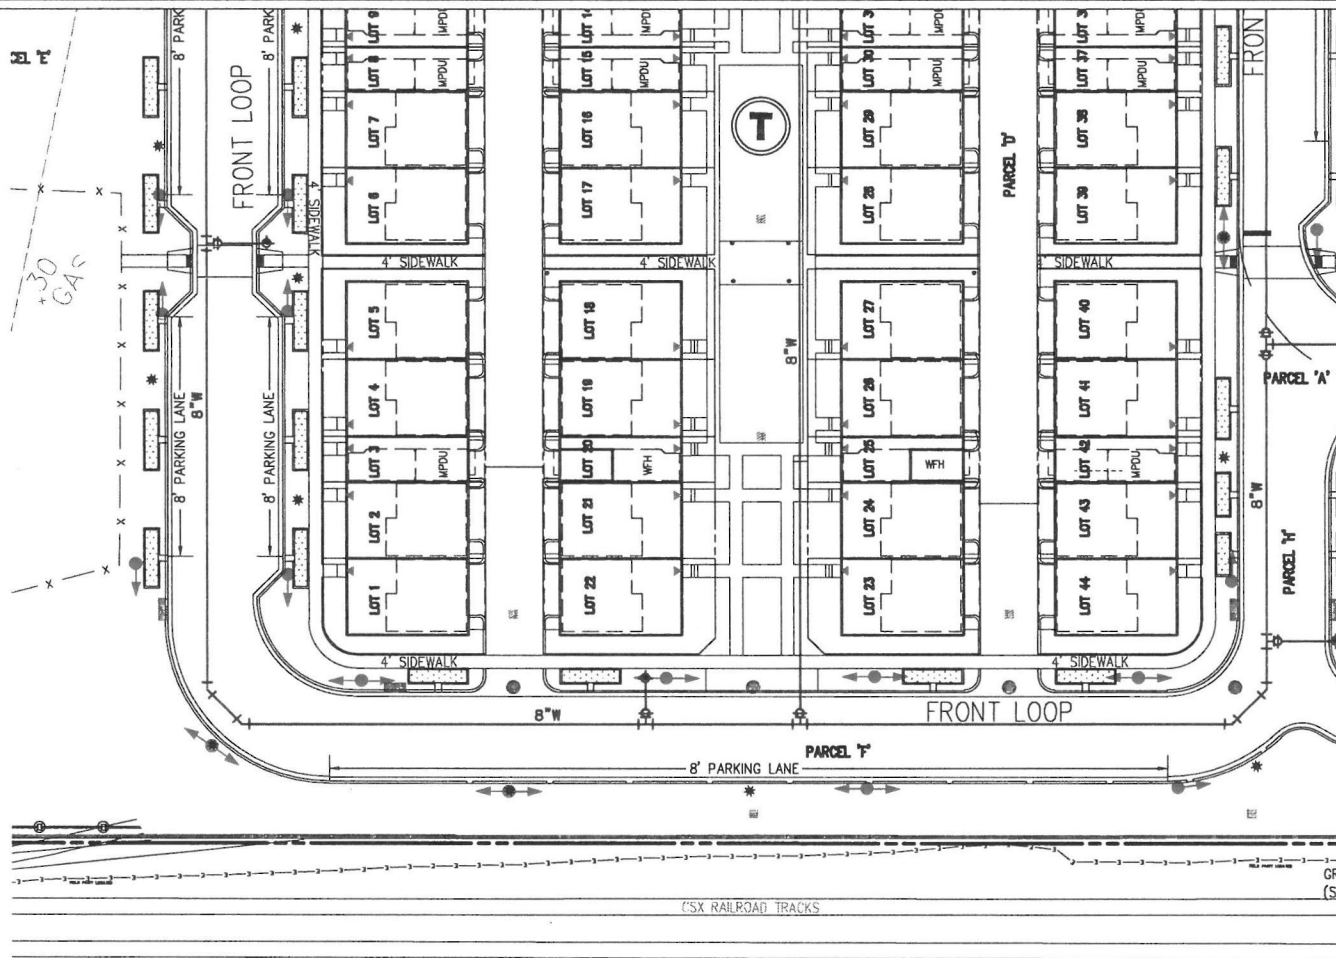

LEGEND

-  PROPOSED DOOR LOCATIONS
-  PROPOSED FIRE HYDRANT
-  PROPOSED WATER LINE
-  FIRE LANE SIGN/DIRECTION

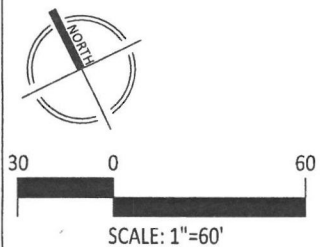

SHADY GROVE STATION-WEST SIDE

9TH ELECTION DISTRICT
MONTGOMERY COUNTY, MARYLAND
WSSC MAP: 222 NW 08
TAX MAP: GS 123, PARCEL 495


SUBMISSION: 11/15/18

FIRE LANE ESTABLISHMENT ORDER

PAGE 9




VIKA MARYLAND, LLC ■
ENGINEERS ■ PLANNERS ■ LANDSCAPE ARCHITECTS ■
SURVEYORS ■ SUSTAINABLE DESIGN ■
20251 CENTURY BOULEVARD SUITE 400 ■
GERMANTOWN, MD 20874 ■
(301)916-4100 ■ FAX (301)916-2262 ■
WWW.VIKA.COM ■

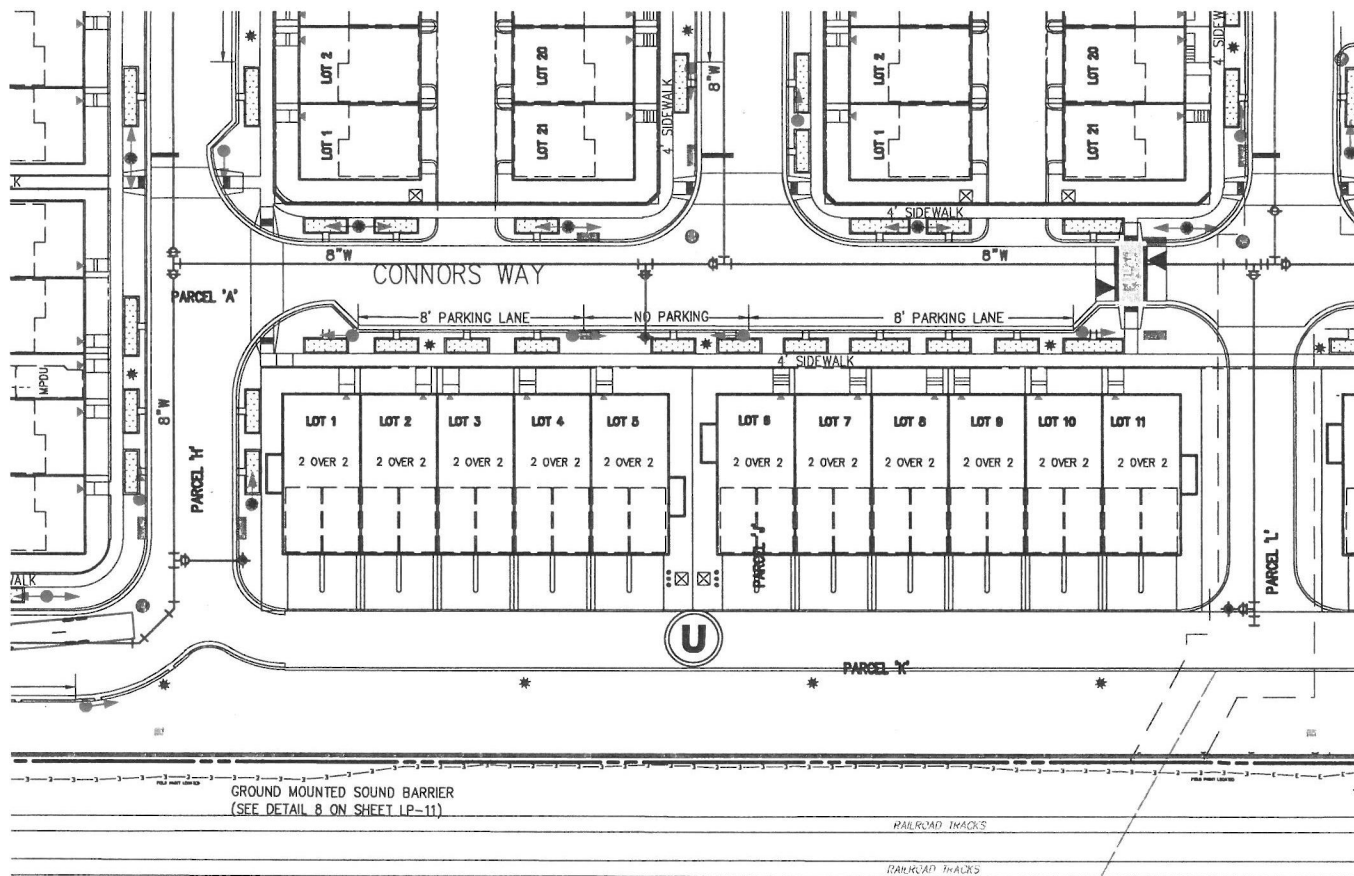

LEGEND

-  PROPOSED DOOR LOCATIONS
-  PROPOSED FIRE HYDRANT
-  PROPOSED WATER LINE
-  FIRE LANE SIGN/DIRECTION

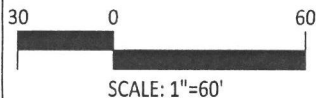

SHADY GROVE STATION-WEST SIDE

9TH ELECTION DISTRICT
MONTGOMERY COUNTY, MARYLAND
WSSC MAP: 222 NW 08
TAX MAP: GS 123, PARCEL 495

SUBMISSION: 11/15/18


FIRE LANE ESTABLISHMENT ORDER

PAGE 10



VIKA MARYLAND, LLC ■
ENGINEERS ■ PLANNERS ■ LANDSCAPE ARCHITECTS ■
SURVEYORS ■ SUSTAINABLE DESIGN ■

20251 CENTURY BOULEVARD SUITE 400 ■
GERMANTOWN, MD 20874 ■
(301)916-4100 ■ FAX (301)916-2262 ■
WWW.VIKA.COM ■

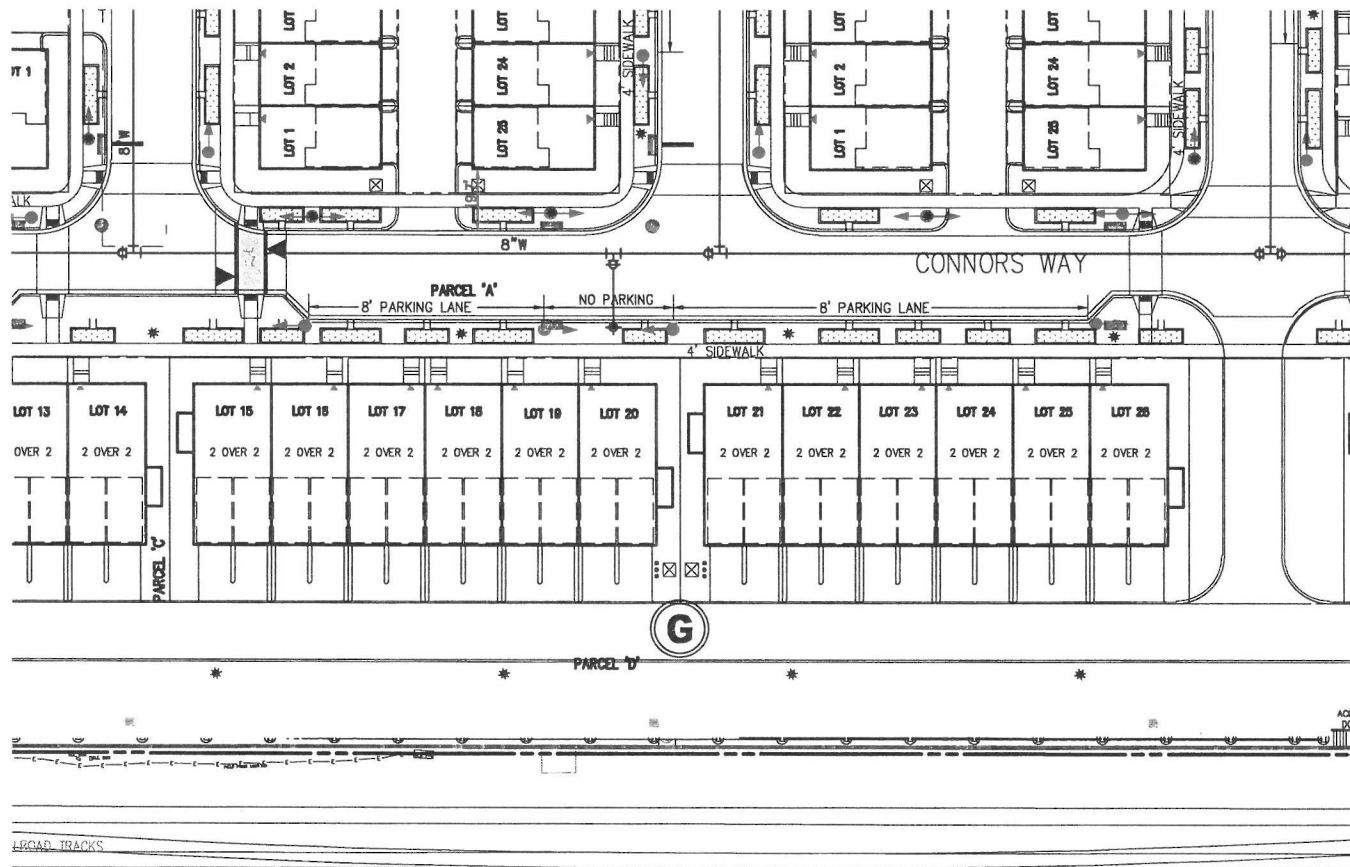

LEGEND

- ▶ PROPOSED DOOR LOCATIONS
- PROPOSED FIRE HYDRANT
- PROPOSED WATER LINE
- ▶ FIRE LANE SIGN/DIRECTION



30 0 60
SCALE: 1"=60'

SHADY GROVE STATION-WEST SIDE

9TH ELECTION DISTRICT
MONTGOMERY COUNTY, MARYLAND
WSSC MAP: 222 NW 08
TAX MAP: GS 123, PARCEL 495

SUBMISSION: 11/15/18

FIRE LANE ESTABLISHMENT ORDER



PAGE 11



VIKA MARYLAND, LLC ■
ENGINEERS ■ PLANNERS ■ LANDSCAPE ARCHITECTS ■
SURVEYORS ■ SUSTAINABLE DESIGN ■
20251 CENTURY BOULEVARD SUITE 400 ■
GERMANTOWN, MD 20874 ■
(301)916-4100 ■ FAX (301)916-2262 ■
WWW.VIKA.COM ■

LEGEND

- ▶ PROPOSED DOOR LOCATIONS
- PROPOSED FIRE HYDRANT
- PROPOSED WATER LINE
- ▶ FIRE LANE SIGN/DIRECTION
- Y FIRE DEPARTMENT CONNECTION

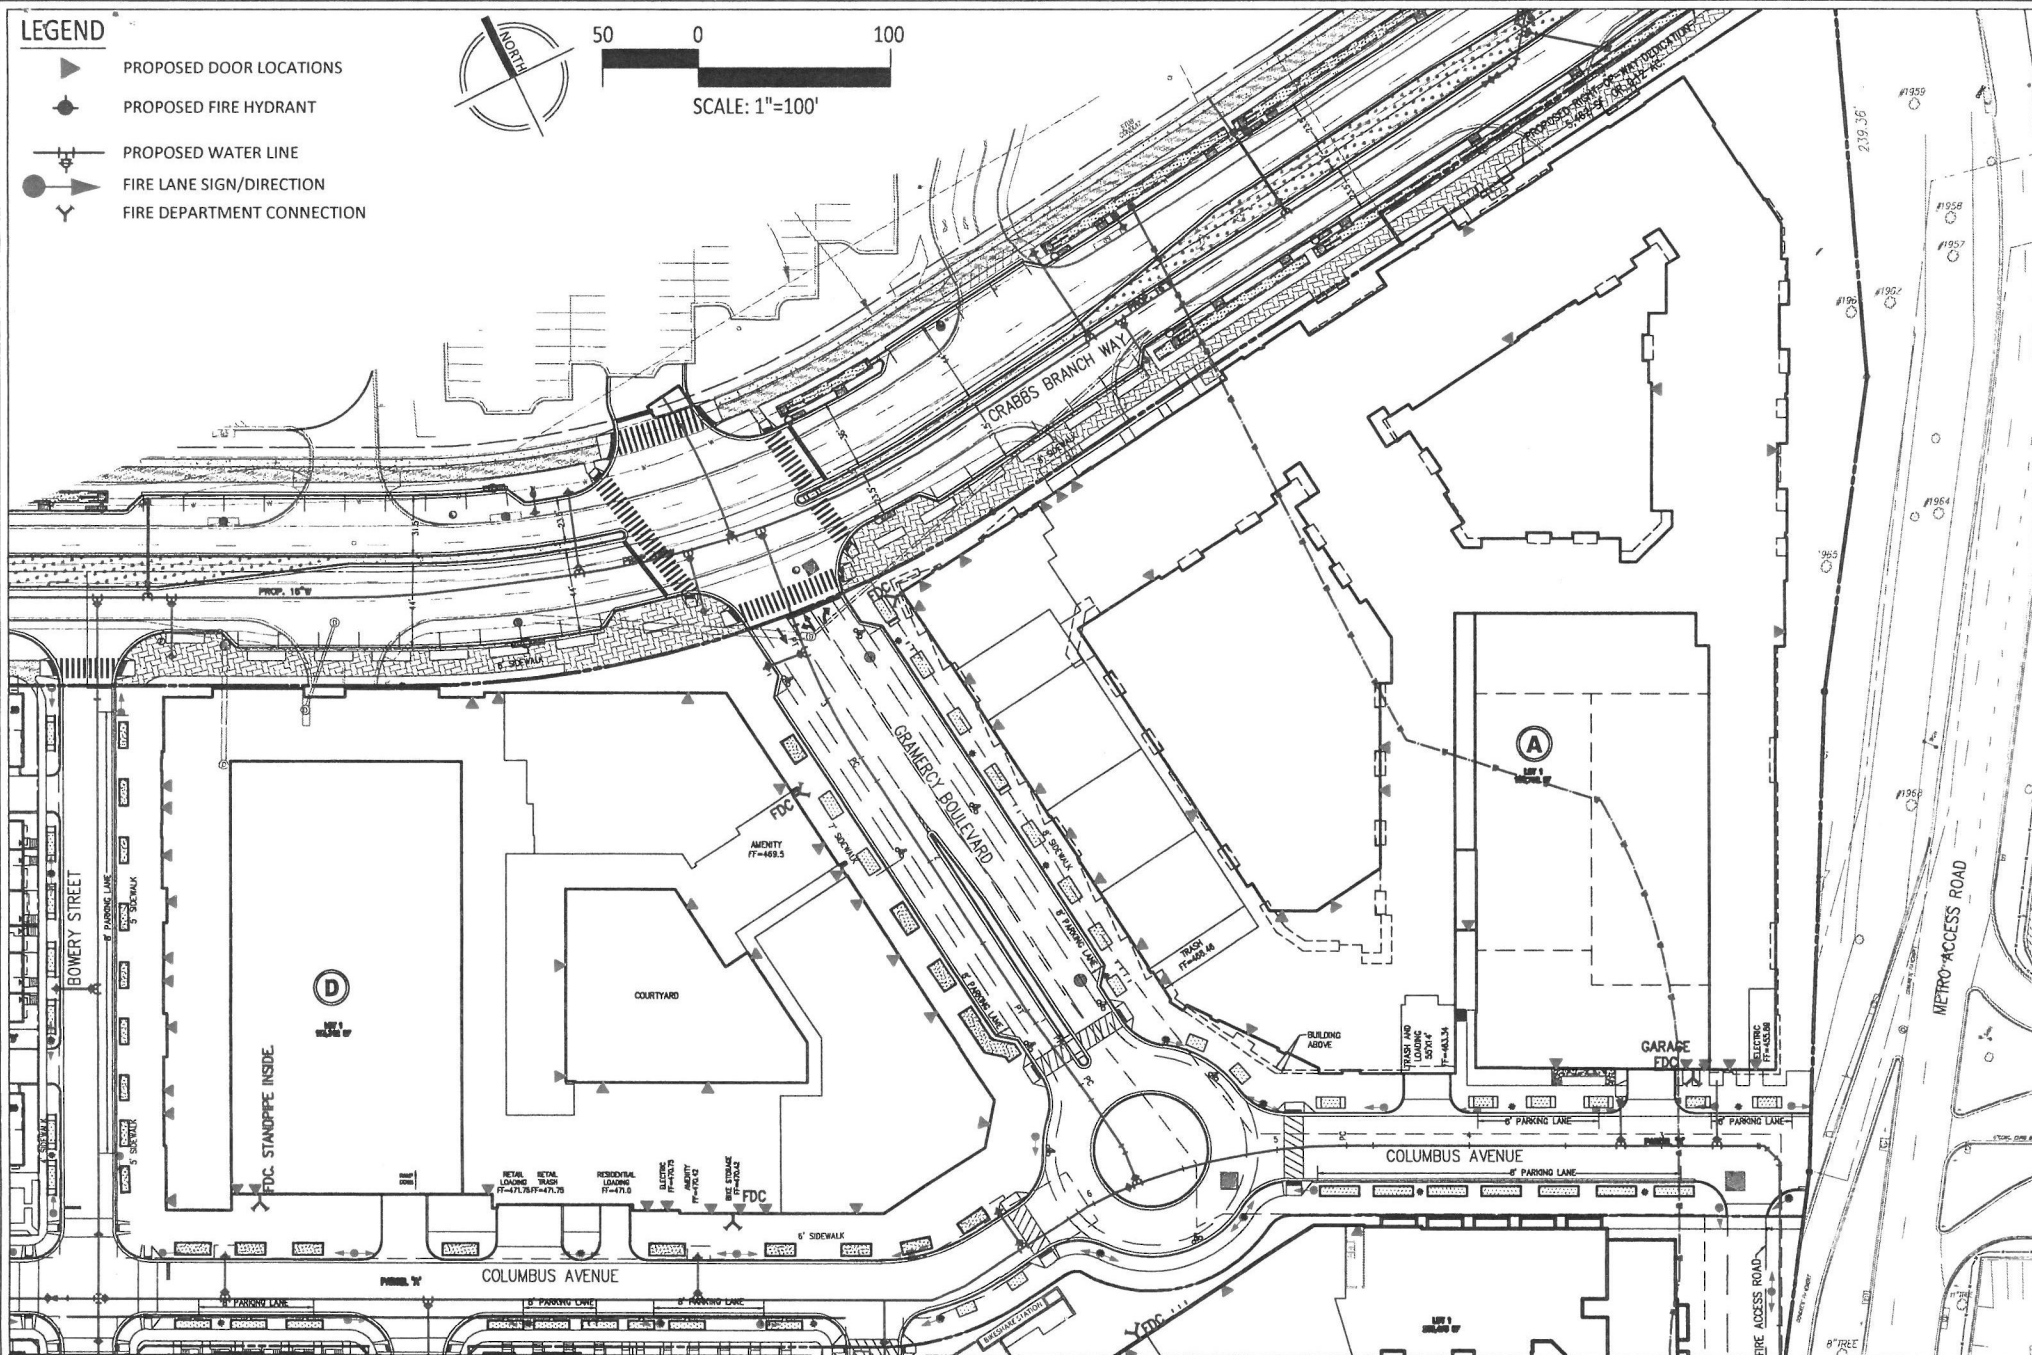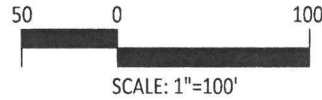

SHADY GROVE STATION-WEST SIDE

9TH ELECTION DISTRICT
MONTGOMERY COUNTY, MARYLAND
WSSC MAP: 222 NW 08
TAX MAP: GS 123, PARCEL 495

SUBMISSION: 11/15/18

FIRE LANE ESTABLISHMENT ORDER

PAGE 12



VIKA MARYLAND, LLC ■
ENGINEERS ■ PLANNERS ■ LANDSCAPE ARCHITECTS ■
SURVEYORS ■ SUSTAINABLE DESIGN ■


20251 CENTURY BOULEVARD SUITE 400 ■
GERMANTOWN, MD 20874 ■
(301)916-4100 ■ FAX (301)916-2262 ■
WWW.VIKA.COM ■

LEGEND

- ▶ PROPOSED DOOR LOCATIONS
- PROPOSED FIRE HYDRANT
- PROPOSED WATER LINE
- ▶ FIRE LANE SIGN/DIRECTION
- Y FIRE DEPARTMENT CONNECTION



50 0 100
SCALE: 1"=100'

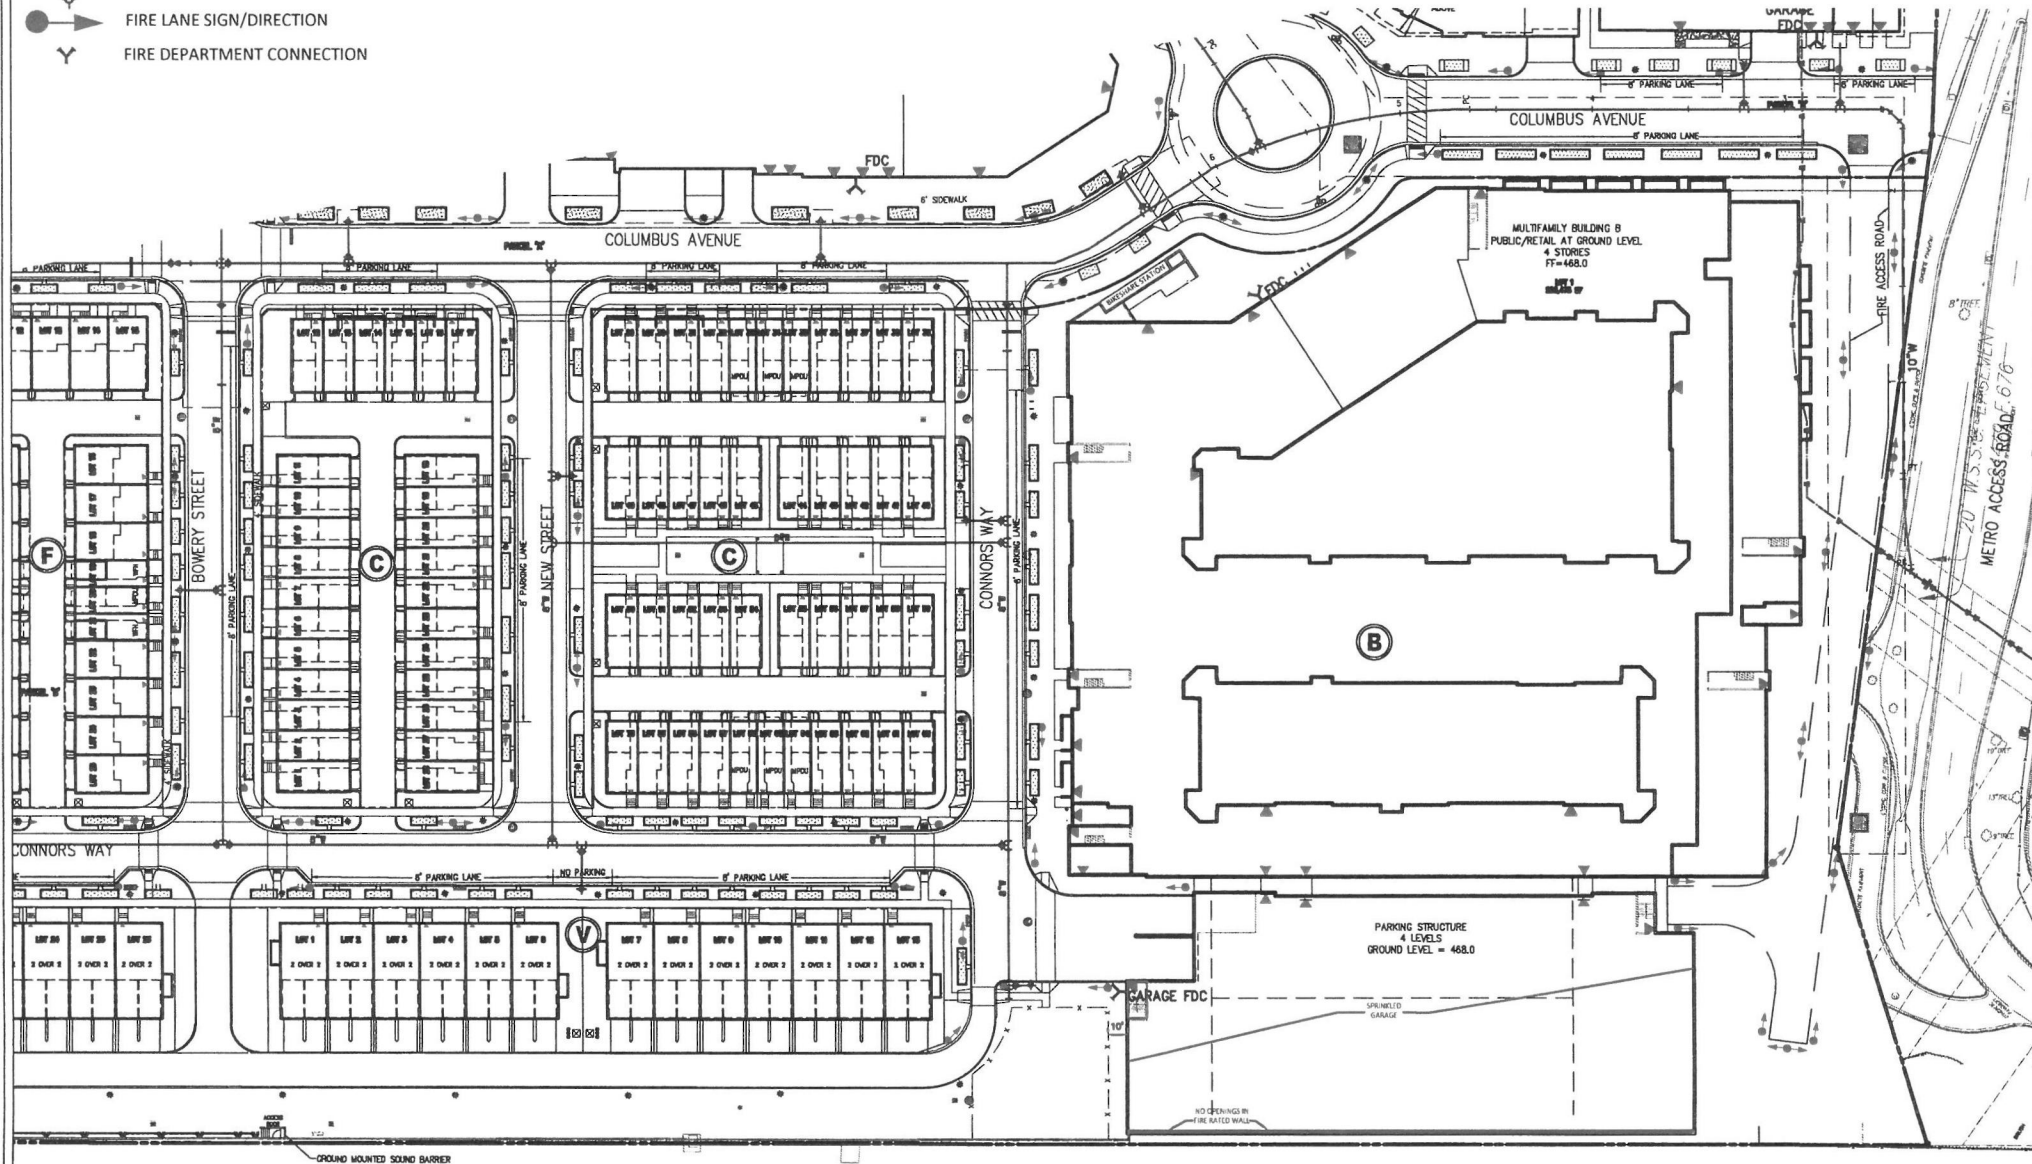

SHADY GROVE STATION-WEST SIDE

9TH ELECTION DISTRICT
MONTGOMERY COUNTY, MARYLAND
WSSC MAP: 222 NW 08
TAX MAP: GS 123, PARCEL 495

SUBMISSION: 11/15/18

FIRE LANE ESTABLISHMENT ORDER

PAGE 13



VIKA MARYLAND, LLC ■
ENGINEERS ■ PLANNERS ■ LANDSCAPE ARCHITECTS ■
SURVEYORS ■ SUSTAINABLE DESIGN ■

20251 CENTURY BOULEVARD SUITE 400 ■
GERMANTOWN, MD 20874 ■
(301)916-4100 ■ FAX (301)916-2262 ■
WWW.VIKA.COM ■