



MONTGOMERY COUNTY EXECUTIVE ORDER

Offices of the County Executive • 101 Monroe Street • Rockville, Maryland 20850

Subject Fire Lane Establishment Order for The Siena School	Executive Order No. 25-16	Subject Suffix
Originating Department Montgomery County Fire and Rescue Service	Department Number MCFRS 8-16	Effective Date 3/21/2016

Fire Lane Establishment Order

Pursuant to Section 22 - 33, Montgomery County Code, 1971, as amended, you are hereby notified that a Fire Lane has been established as described in this order. You are hereby ordered to post fire lane signs and paint curbs/pavement (painting optional) as identified below. When signs and paint work (painting optional) have been completed, this order will authorize the enforcement of this Fire Lane by appropriate police and fire officials. Compliance with this order must be achieved within 30 days of receipt.

LOCATION: 1300 Forest Glen Rd.

All areas where indicated by signs and paint.

- SIGNS - - (See attached diagram for location of sign placement)



\$250 FINE

FIRE LANE

Signs must be posted so that it is not possible to park a vehicle without being in sight of a sign. Signs may be no further apart than 100 feet

(Red letters on white background)

- PAINT - - (See attached diagram if painting).


Paint must be traffic yellow with lines of sufficient width to be readily identifiable/readable by motor vehicle operators.

Fire Chief, Montgomery County Fire and Rescue Service

SCALE: 1" = 30'
 DATE: 03-17-2016

FIRE ACCESS PLAN
THE SIENA SCHOOL - PHASE 2
 1300 FOREST GLEN ROAD
 SILVER SPRING, MD 20901


A. Morton Thomas & Associates, Inc.

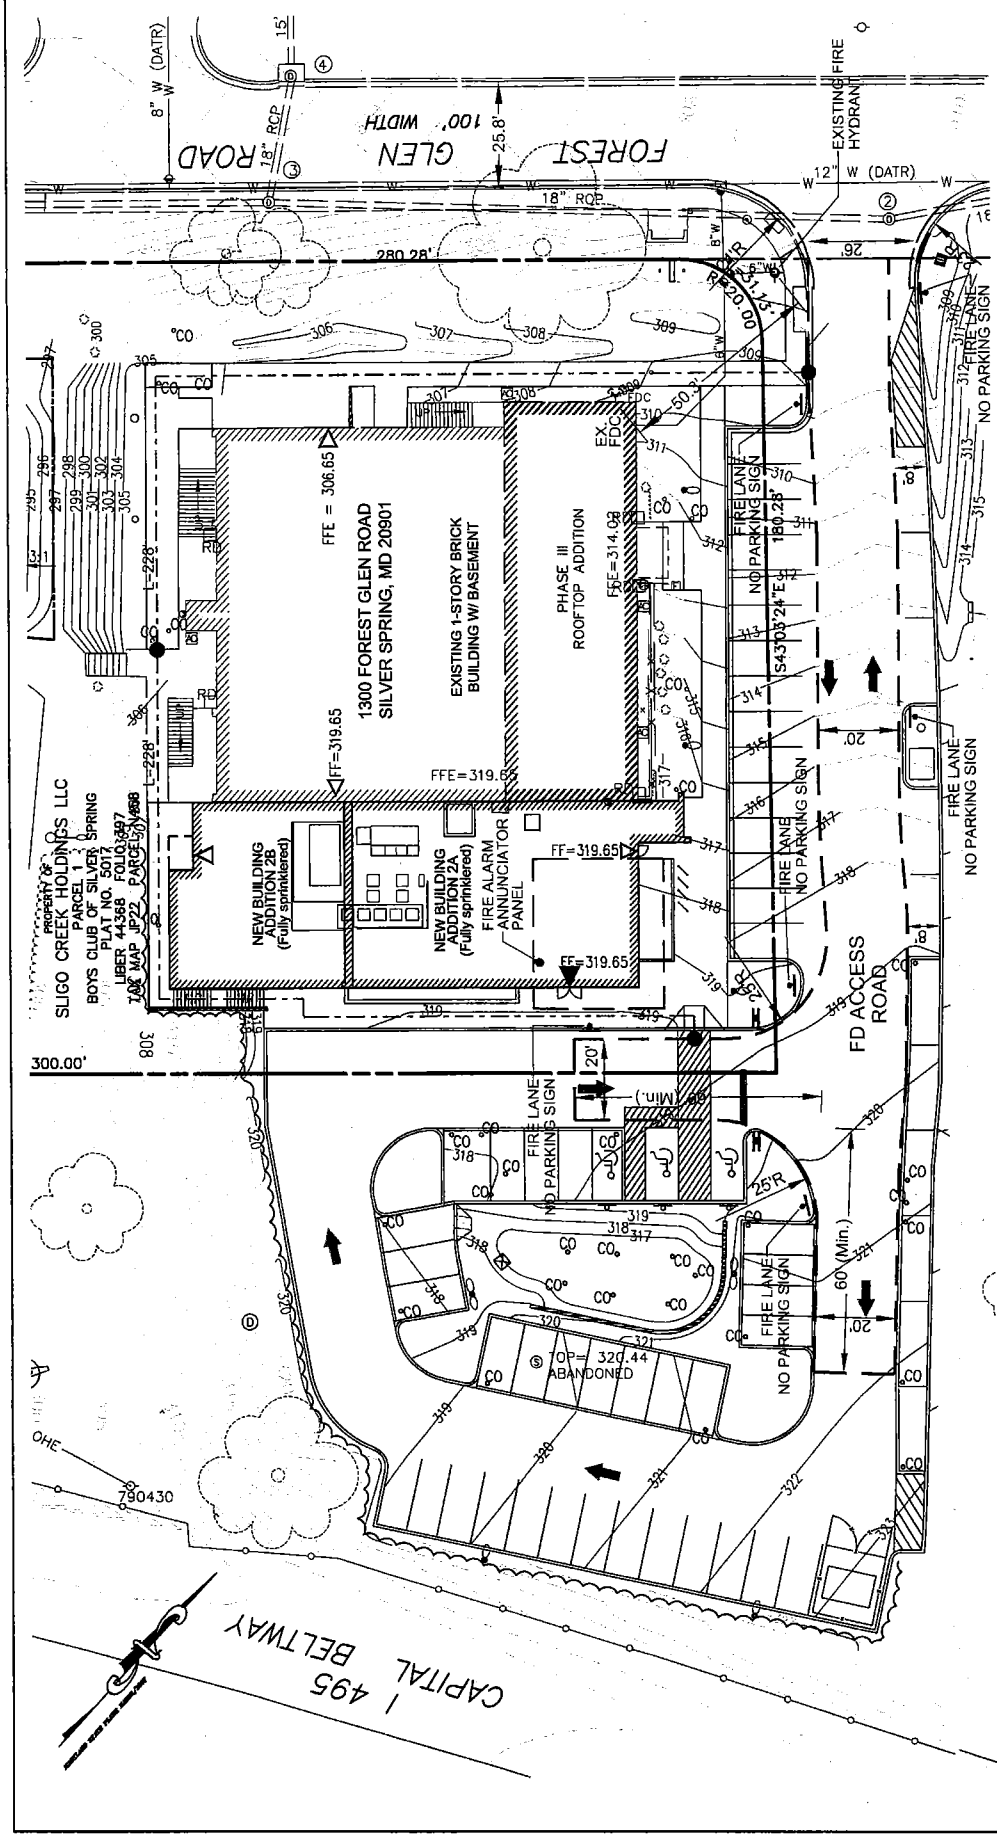

FIRE ACCESS LEGEND:

- FIRE APPARATUS ACCESS ROUTE
- FIREFIGHTER ACCESS ROUTE
- FIRE LANE
- NO PARKING SIGN

NOTES:
 PROVIDE SIGNAGE IN ACCORDANCE WITH MONTGOMERY COUNTY FIRE AND RESCUE DOCUMENT "FIRE LANE SIGN REQUIREMENTS INFORMATION PACKET, PRIVATE STREETS" DATED MAY 2008.

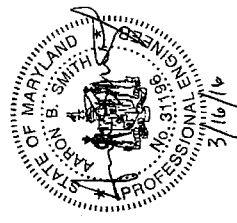

Professional Certification: I hereby certify that these documents were prepared or approved by me, and that I am a duly licensed professional engineer under the laws of the State of Maryland.
 License No. 31196
 Expiration Date 01/16/2017

