



# MONTGOMERY COUNTY EXECUTIVE ORDER

Offices of the County Executive • 101 Monroe Street • Rockville, Maryland 20850

Subject Fire Lane Establishment Order for Candlewood Elementary School	Executive Order No. 251-12	Subject Suffix
Originating Department Montgomery County Fire and Rescue Service	Department Number MCFRS 23-12	Effective Date 7/24/2012

### Fire Lane Establishment Order

Pursuant to Section 22 - 33, Montgomery County Code, 1971, as amended, you are hereby notified that a Fire Lane has been established as described in this order. You are hereby ordered to post fire lane signs and paint curbs/pavement (painting optional) as identified below. When signs and paint work (painting optional) have been completed, this order will authorize the enforcement of this Fire Lane by appropriate police and fire officials. Compliance with this order must be achieved within 30 days of receipt.

LOCATION: 7210 Osprey Dr.  
\_\_\_\_\_  
\_\_\_\_\_

All areas where indicated by signs and paint.

SIGNS - - (See attached diagram for location of sign placement)



\$250 FINE  
FIRE LANE


Signs must be posted so that it is not possible to park a vehicle without being in sight of a sign. Signs may be no further apart than 100 feet

(Red letters on white background)

PAINT - - (See attached diagram if painting).

Paint must be traffic yellow with lines of sufficient width to be readily identifiable/readable by motor vehicle operators.

  
\_\_\_\_\_  
Fire Chief, Montgomery County Fire and Rescue Service

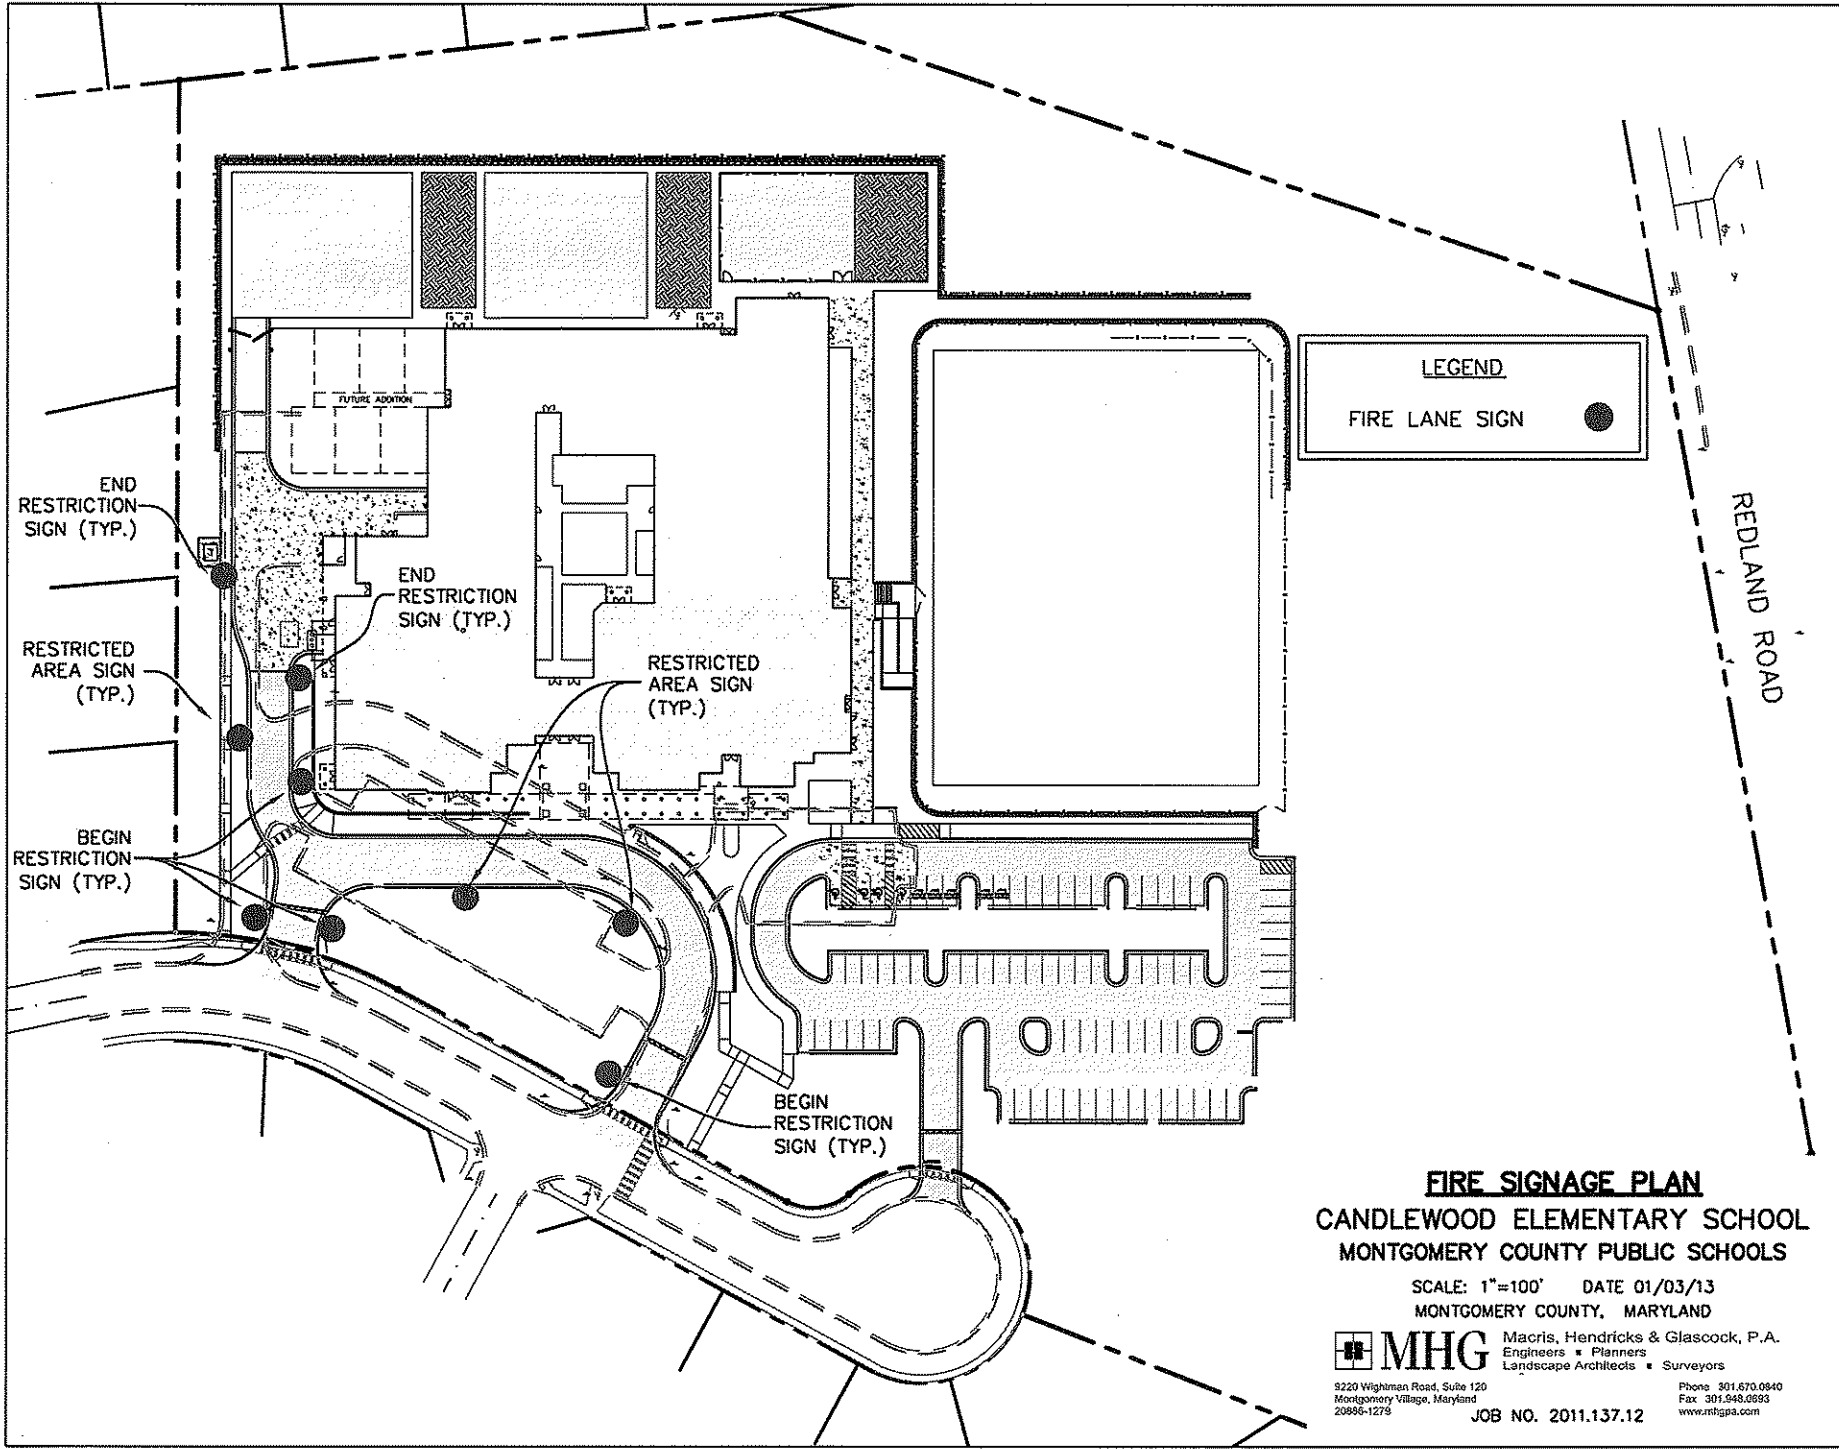

LEGEND

FIRE LANE SIGN

**FIRE SIGNAGE PLAN**  
**CANDLEWOOD ELEMENTARY SCHOOL**  
**MONTGOMERY COUNTY PUBLIC SCHOOLS**

SCALE: 1"=100'    DATE 01/03/13  
 MONTGOMERY COUNTY, MARYLAND

**MHG** Macris, Hendricks & Glascock, P.A.  
 Engineers ■ Planners  
 Landscape Architects ■ Surveyors

9220 Wightman Road, Suite 120    Phone 301.670.0840  
 Montgomery Village, Maryland    Fax 301.948.0893  
 20896-1279    www.mhgsa.com



JOB NO. 2011.137.12



Either type may be used provided the same type is used consistently.



Begin/End Restriction signs shall have the arrow pointing towards the restricted area. Restricted Area signs shall have arrows pointing in both directions.

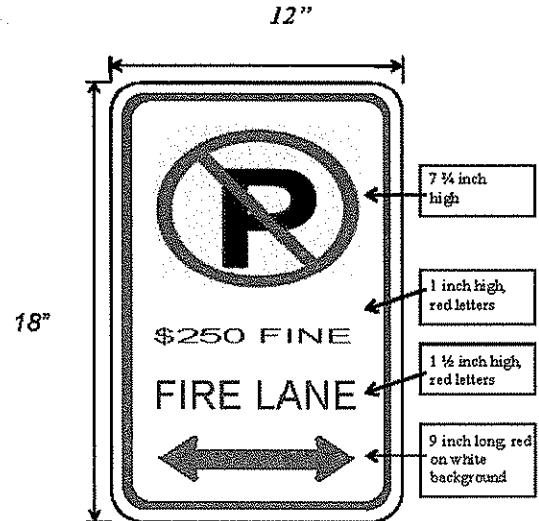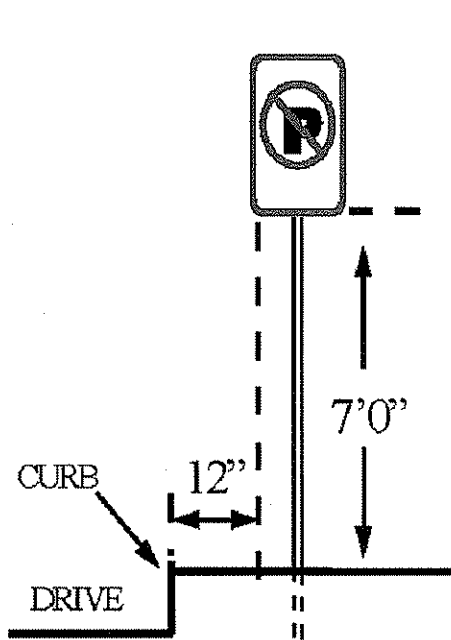

**FIRE SIGNAGE DETAILS**

CANDLEWOOD ELEMENTARY SCHOOL  
MONTGOMERY COUNTY PUBLIC SCHOOLS

SCALE: 1"=100' DATE 01/04/13  
MONTGOMERY COUNTY, MARYLAND



Macris, Hendricks & Glascock, P.A.  
Engineers • Planners  
Landscape Architects • Surveyors

9229 Wightman Road, Suite 120  
Montgomery Village, Maryland  
20886-1279

Phone 301.670.0840  
Fax 301.948.0693  
www.mhga.com

JOB NO. 2011.137.12