

MONTGOMERY COUNTY EXECUTIVE ORDER

Offices of the County Executive • 101 Monroe Street • Rockville, Maryland 20850

Subject Fire Lane Establishment Order for Dennis Avenue Health Center	Executive Order No. 63-13	Subject Suffix
Originating Department Montgomery County Fire and Rescue Service	Department Number MCFRS 8-13	Effective Date 4/1/2013

Fire Lane Establishment Order

Pursuant to Section 22 - 33, Montgomery County Code, 1971, as amended, you are hereby notified that a Fire Lane has been established as described in this order. You are hereby ordered to post fire lane signs and paint curbs/pavement (painting optional) as identified below. When signs and paint work (painting optional) have been completed, this order will authorize the enforcement of this Fire Lane by appropriate police and fire officials. Compliance with this order must be achieved within 30 days of receipt.

LOCATION: 2000 Dennis Avenue

All areas where indicated by signs and paint.

- SIGNS - - (See attached diagram for location of sign placement)



\$250 FINE

FIRE LANE


Signs must be posted so that it is not possible to park a vehicle without being in sight of a sign. Signs may be no further apart than 100 feet

(Red letters on white background)

- PAINT - - (See attached diagram if painting).

Paint must be traffic yellow with lines of sufficient width to be readily identifiable/readable by motor vehicle operators.

Fire Chief, Montgomery County Fire and Rescue Service

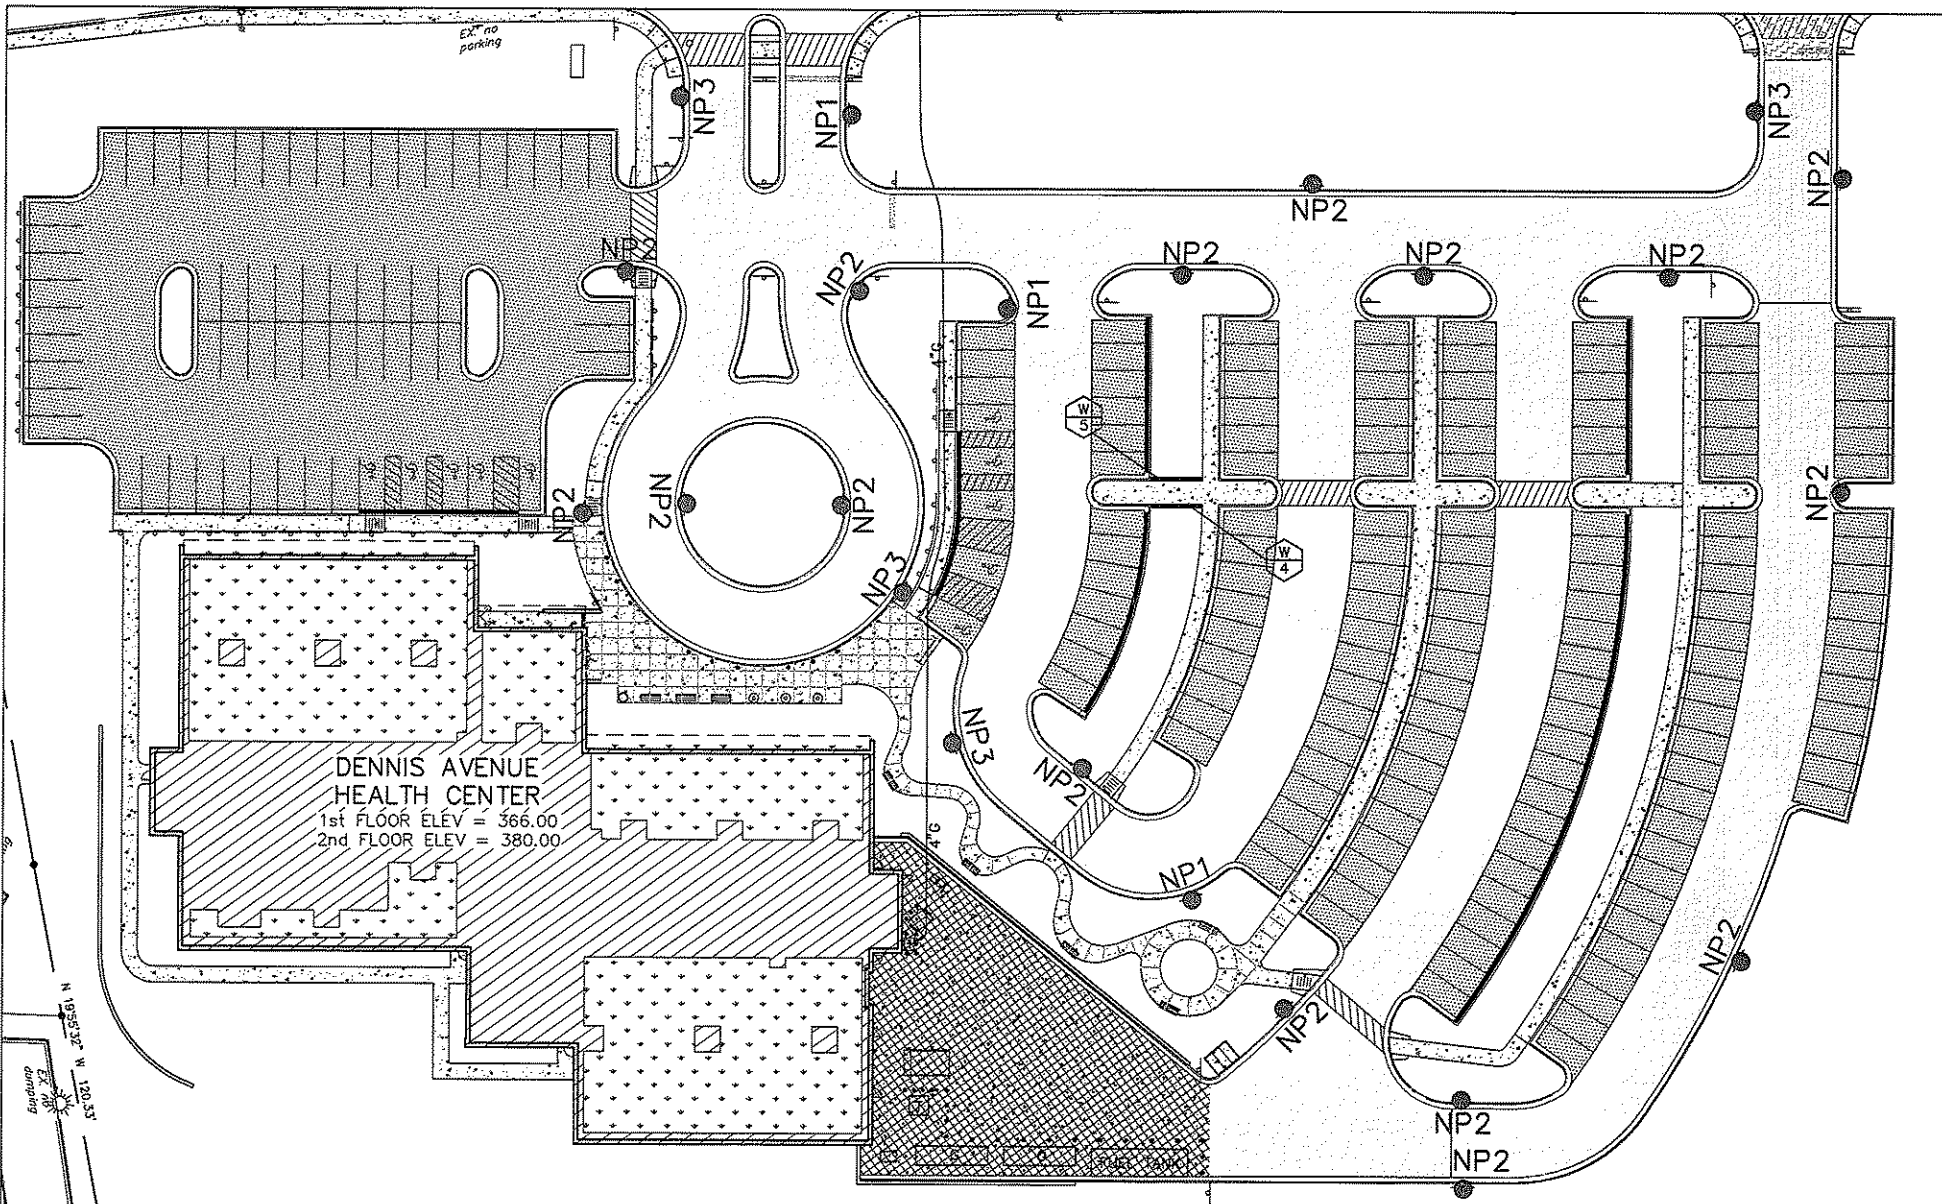

SIGNING AND STRIPING NOTES:

1. SIGNS SHOWN AS 'NPAT' SHALL BE FIRE MARSHALL APPROVED SIGNS. SEE DETAIL THIS SHEET.

2. ALL CURBS LABELED TO BE PAINTED SHALL BE PAINTED TRAFFIC YELLOW FROM THE FLOW LINE TO THE BACK OF CURB UNLESS OTHERWISE NOTED.
 PAINTED CURB INDICATED BY: _____



NP-1



NP-2



NP-3

**NO PARKING
FIRE LANE SIGN**
NOT TO SCALE

SCALE: 1"=60'

2000 DENNIS AVENUE
SILVER SPRING, MD

**FIRELANE
ORDER 1 OF 1**