



# MONTGOMERY COUNTY EXECUTIVE ORDER

Offices of the County Executive • 101 Monroe Street • Rockville, Maryland 20850

Subject Fire Lane Establishment Order for Luxmanor Elementary School	Executive Order No. 85-18	Subject Suffix
Originating Department Montgomery County Department of Permitting Services	Department Number MCDPS 15-18	Effective Date 4/12/2018

### Fire Lane Establishment Order

Pursuant to Section 22 - 33, Montgomery County Code, 1971, as amended, you are hereby notified that a Fire Lane has been established as described in this order. You are hereby ordered to post fire lane signs and paint curbs/pavement (painting optional) as identified below. When signs and paint work (painting optional) have been completed, this order will authorize the enforcement of this Fire Lane by appropriate police and fire officials. Compliance with this order must be achieved within 30 days of receipt.

LOCATION: 6201 Tilden La.  
\_\_\_\_\_  
\_\_\_\_\_

All areas where indicated by signs and paint.

SIGNS - - (See attached diagram for location of sign placement)



\$250 FINE

FIRE LANE


Signs must be posted so that it is not possible to park a vehicle without being in sight of a sign. Signs may be no further apart than 100 feet

(Red letters on white background)

PAINT - - (See attached diagram if painting).

Paint must be traffic yellow with lines of sufficient width to be readily identifiable/readable by motor vehicle operators.

Fire Marshal, Montgomery County Department of Permitting Services

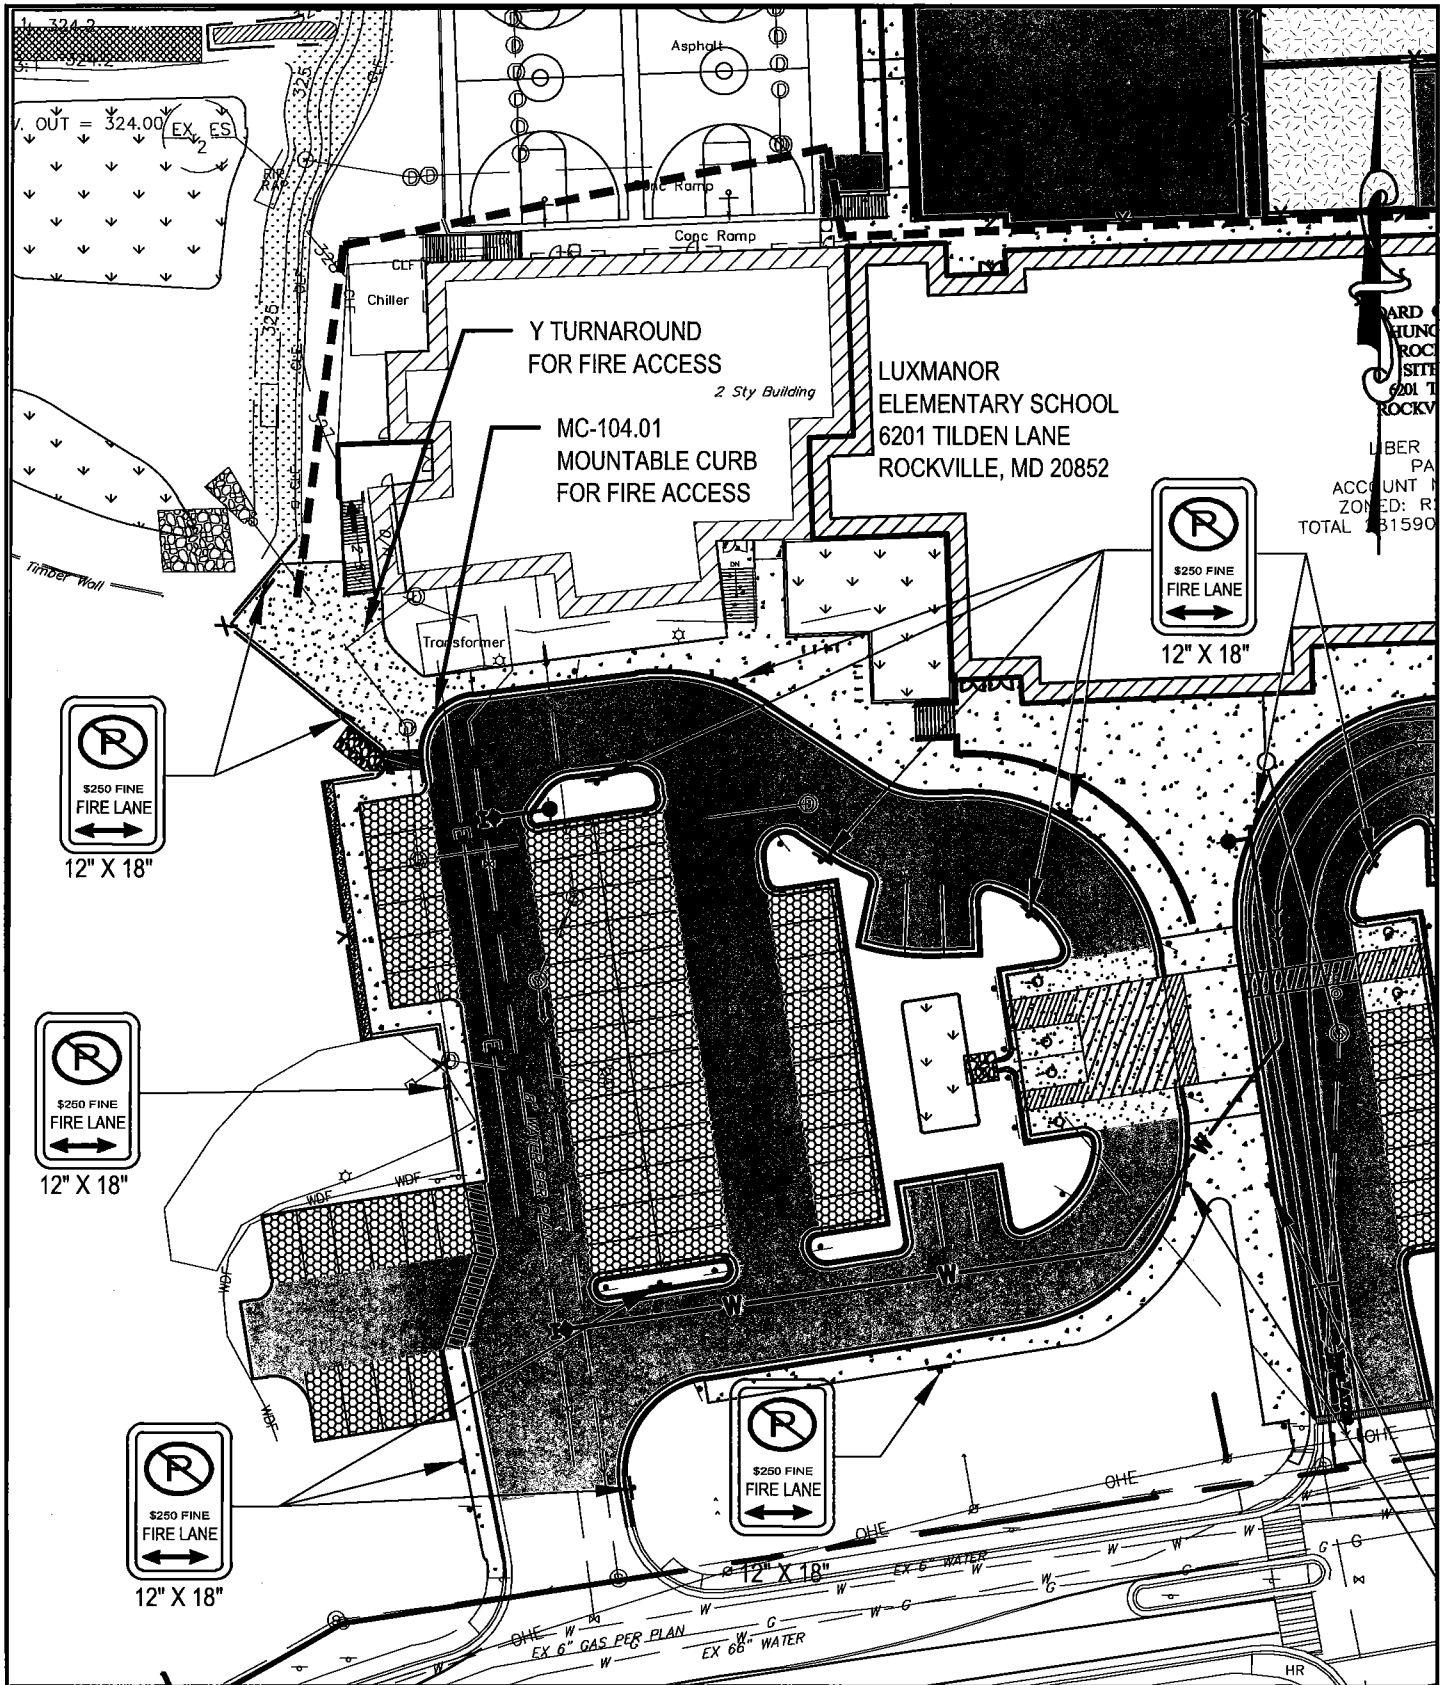

WARD  
HUNG  
ROCK  
SITE  
201 T  
ROCKV

LIBER  
PA  
ACCOUNT  
ZONED: R  
TOTAL 131590



A. MORTON THOMAS & ASSOCIATES, INC.  
CONSULTING ENGINEERS  
800 KING FARM BOULEVARD, 4TH FLOOR  
ROCKVILLE, MD 20850  
PH: 301-881-2545 FAX: 301-881-0814  
EMAIL: AMT1@AMTENGINEERING.COM

LUXMANOR ELEMENTARY SCHOOL MODERNIZATION  
6201 TILDEN LANE, ROCKVILLE, MD 20852

FIRE LANE ORDER 1 OF 2

Scale:	1" = 50'	Date:	4/5/2018
Ref Sheet:	C-FAP		
Project No:	105-454.004		
Drawn by:	JAC		
Checked by:	WJP		

BOARD OF EDUCATION  
850 HUNGERFORD DRIVE  
ROCKVILLE, MD  
SITE ADDRESS:  
6201 TILDEN LANE  
ROCKVILLE, MD 20852

LUXMANOR ELEMENTARY SCHOOL  
6201 TILDEN LANE  
ROCKVILLE, MD 20852

LIBER 2593 FOLIO 204  
PARCEL 885  
ACCOUNT NO: 04-00045816  
ZONED: R200 LAND USE:Ec  
TOTAL 281590. S.F. OR 6.4644 AC.



12" X 18"



12" X 18"



12" X 18"



12" X 18"

STATE GRID NORTH  
NAD 83/91

LOT 1

LOT 15

LOT 14



EX 6" WATER PER PLAN W  
EX 6" GAS PER PLAN W  
EX 60" WATER PER PLAN W



A. MORTON THOMAS & ASSOCIATES, INC.  
CONSULTING ENGINEERS  
800 KING FARM BOULEVARD, 4TH FLOOR  
ROCKVILLE, MD 20850  
PH: 301-881-2545 FAX: 301-881-0814  
EMAIL: AMT1@AMTENGINEERING.COM

LUXMANOR ELEMENTARY SCHOOL MODERNIZATION  
6201 TILDEN LANE, ROCKVILLE, MD 20852

FIRE LANE ORDER 2 OF 2

Scale: 1" = 50' Date: 4/5/2018

Ref Sheet: C-FAP

Project No: 105-454.004

Drawn by: JAC

Checked by: WJP